



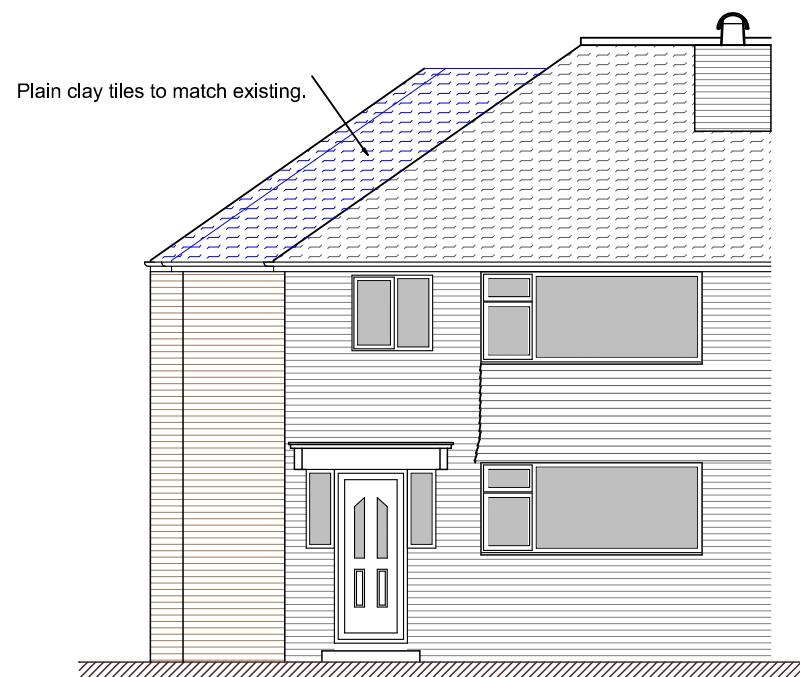


South East elevation

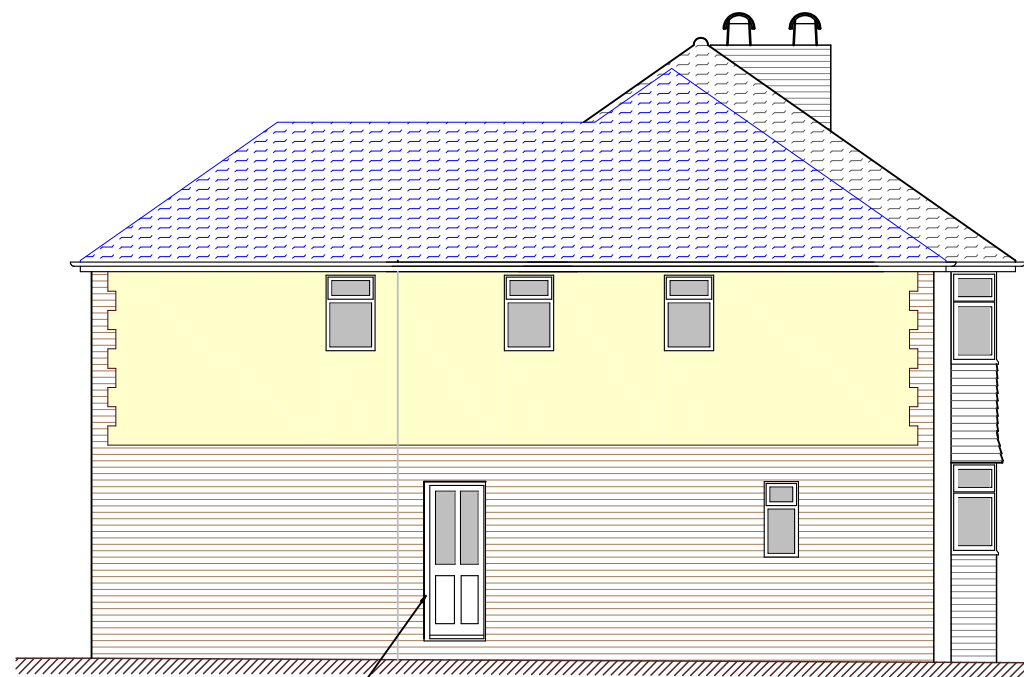

New uPVC white framed, double glazed door to match existing.

South West elevation

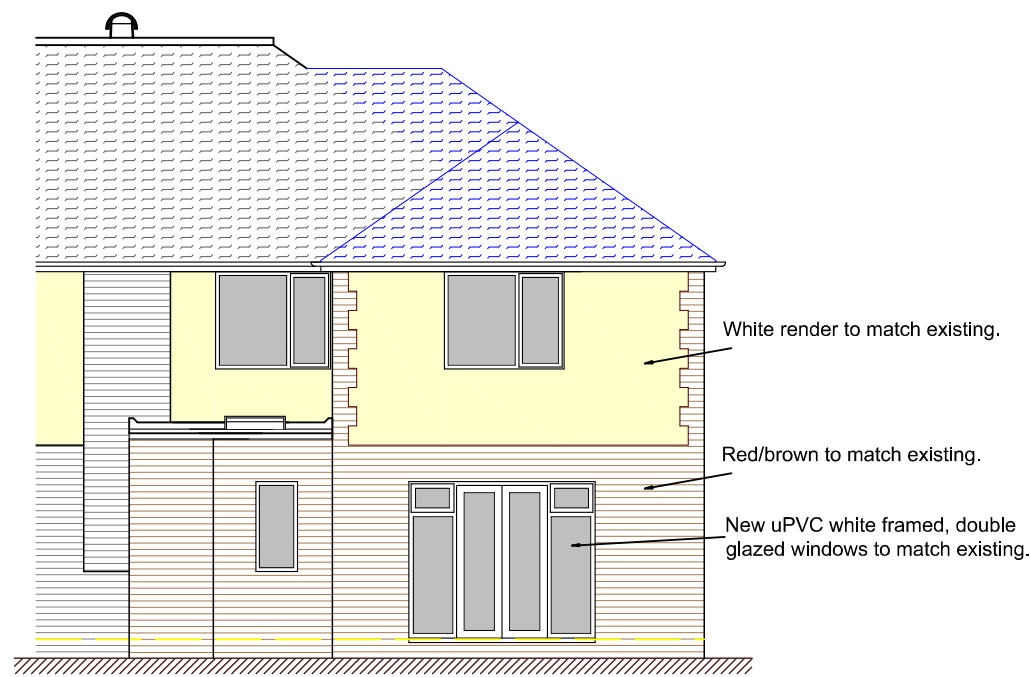


White render to match existing.

Red/brown to match existing.


New uPVC white framed, double glazed windows to match existing.

North West elevation

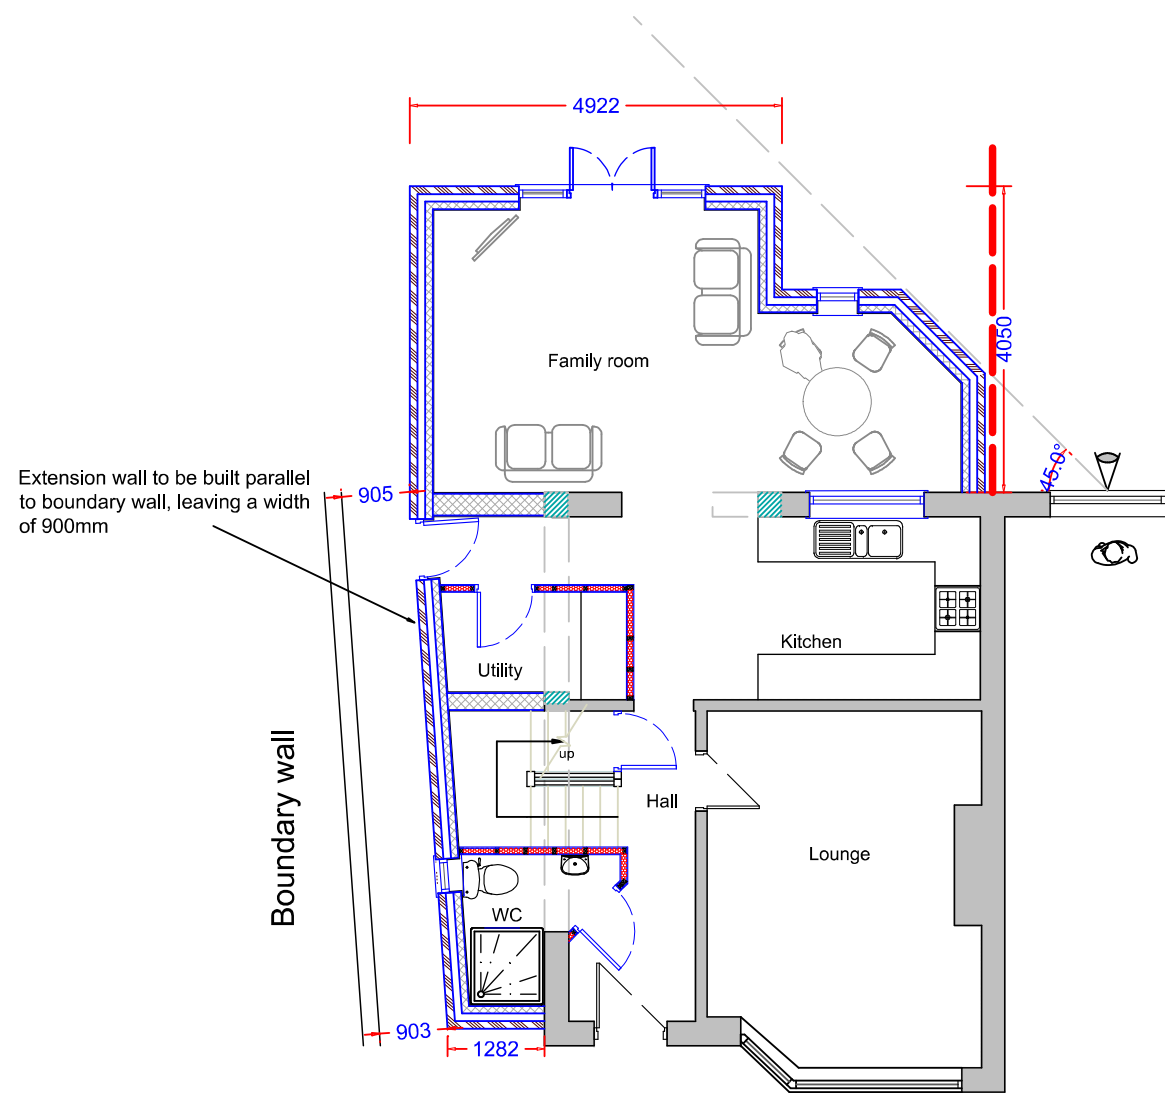

Ground floor plan


Scale
0 1 2 3 4 5

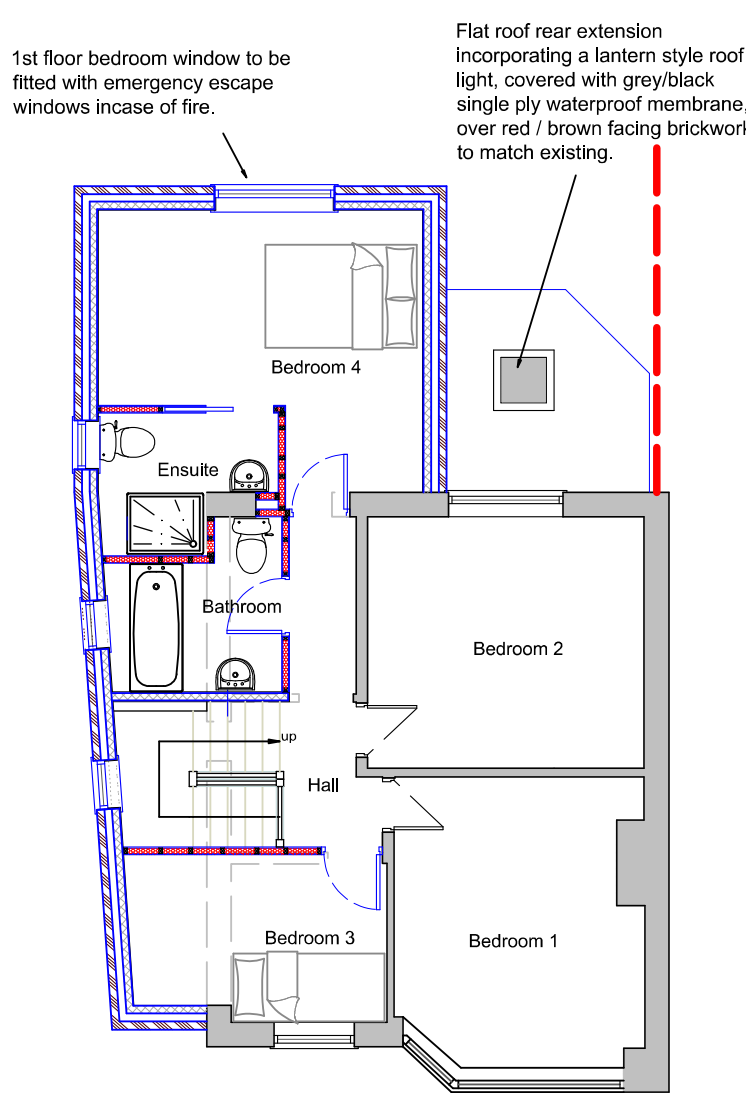

1st floor bedroom window to be fitted with emergency escape windows incase of fire.

Flat roof rear extension incorporating a lantern style roof light, covered with grey/black single ply waterproof membrane, over red / brown facing brickwork to match existing.

First floor plan

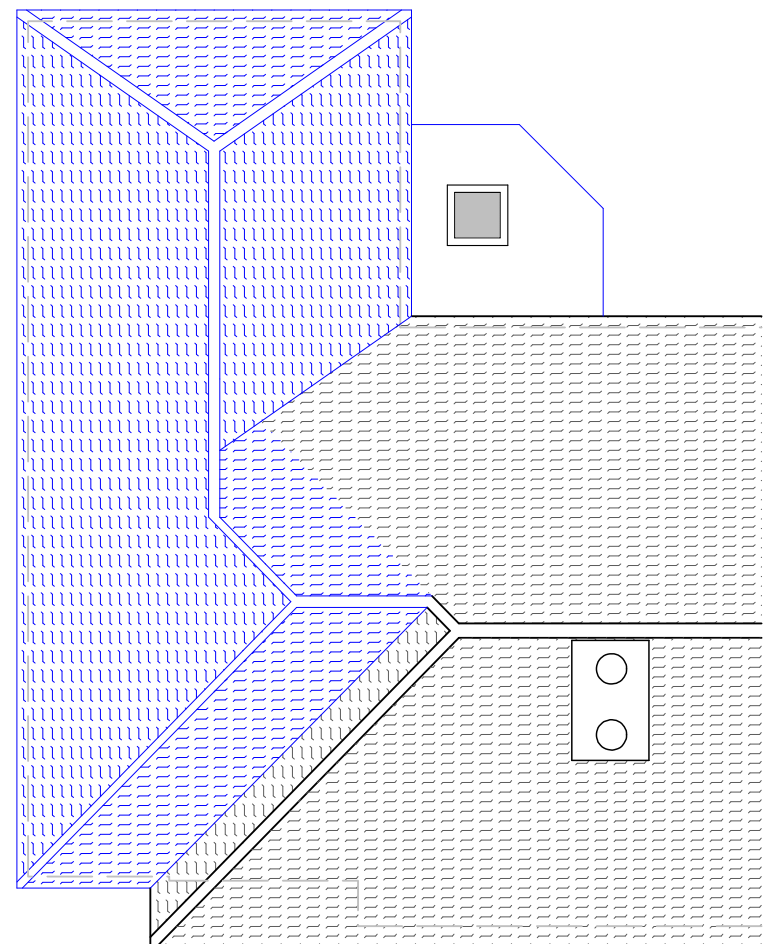

Roof plan

DBD Architectural Consultancy Ltd ©2015

1. Copyright is vested with DBD Architectural Consultancy Ltd.
2. All dimensions to be checked on site before proceeding.
3. Contractor to check/adjust dimensions of new work to suit existing conditions. Do not assume existing structure or details are plumb, square or level.
4. Contractor must notify the architect of any discrepancies before proceeding.
5. All drawings to be read in conjunction with all other consultants drawings and specs.

Rev	Date	Description



Mr and Mrs Taylor
22b Westwood park Ave
Leek
Ches

Proposed two storey
side extension
1500mm

Title Plans & Elevations as existing			
Stage: Planning	Drawn: A2	Date: 27.03.15	Job No: 1509-100
Scale: 1:100	Drawing Number: PL 05		