



Copyright of this drawing is vested in the Company and it must not be copied or reproduced without consent. Dimensions only are to be taken from this drawing. All contractors must visit the site and be responsible for taking and checking all dimensions relative to their work. Architectural Drafting Services to be advised of any variation between drawings and site conditions. DO NOT SCALE OFF THIS DRAWING




Rev.	Drawn	Comments	Date

 


Front Elevation @ 1:100

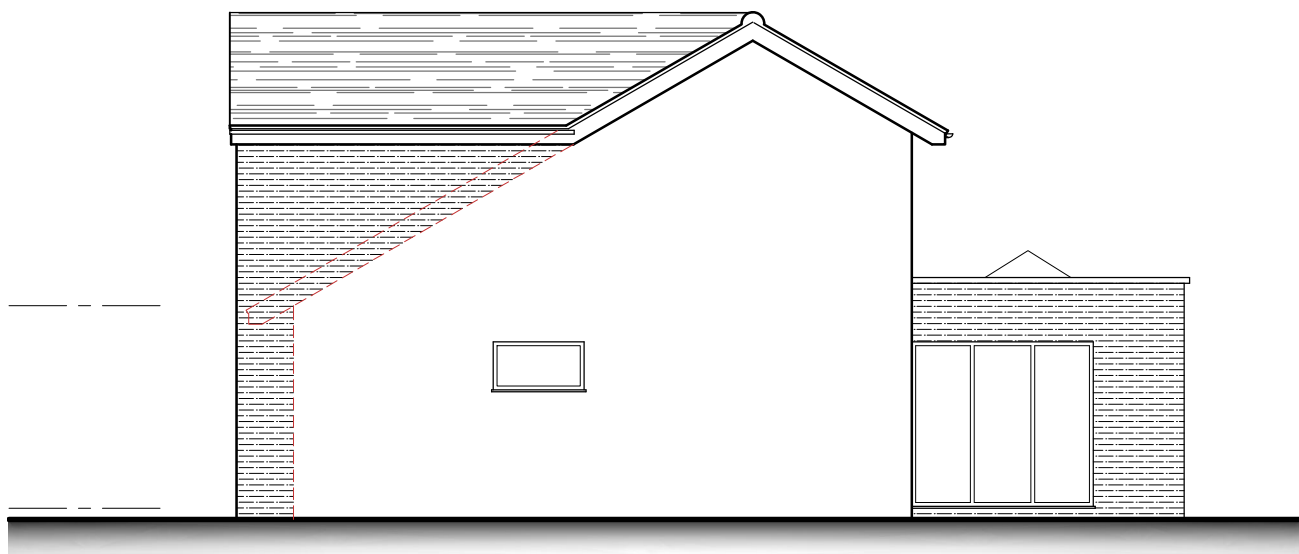


Front Elevation @ 1:100

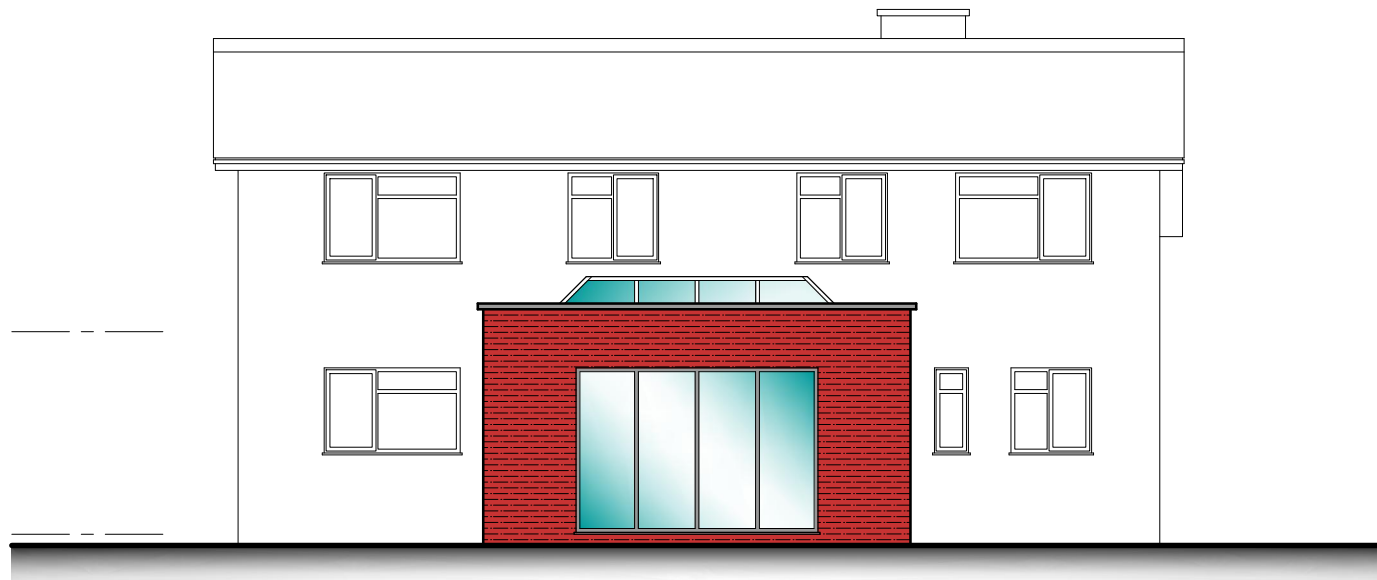


Rear Elevation @ 1:100

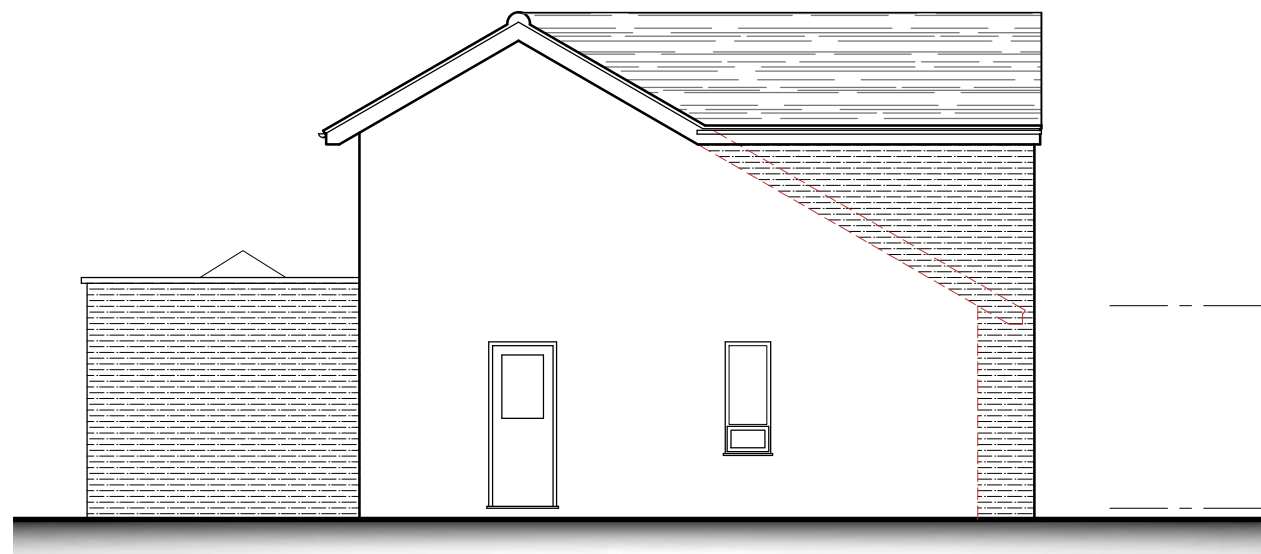

Front Elevation @ 1:100

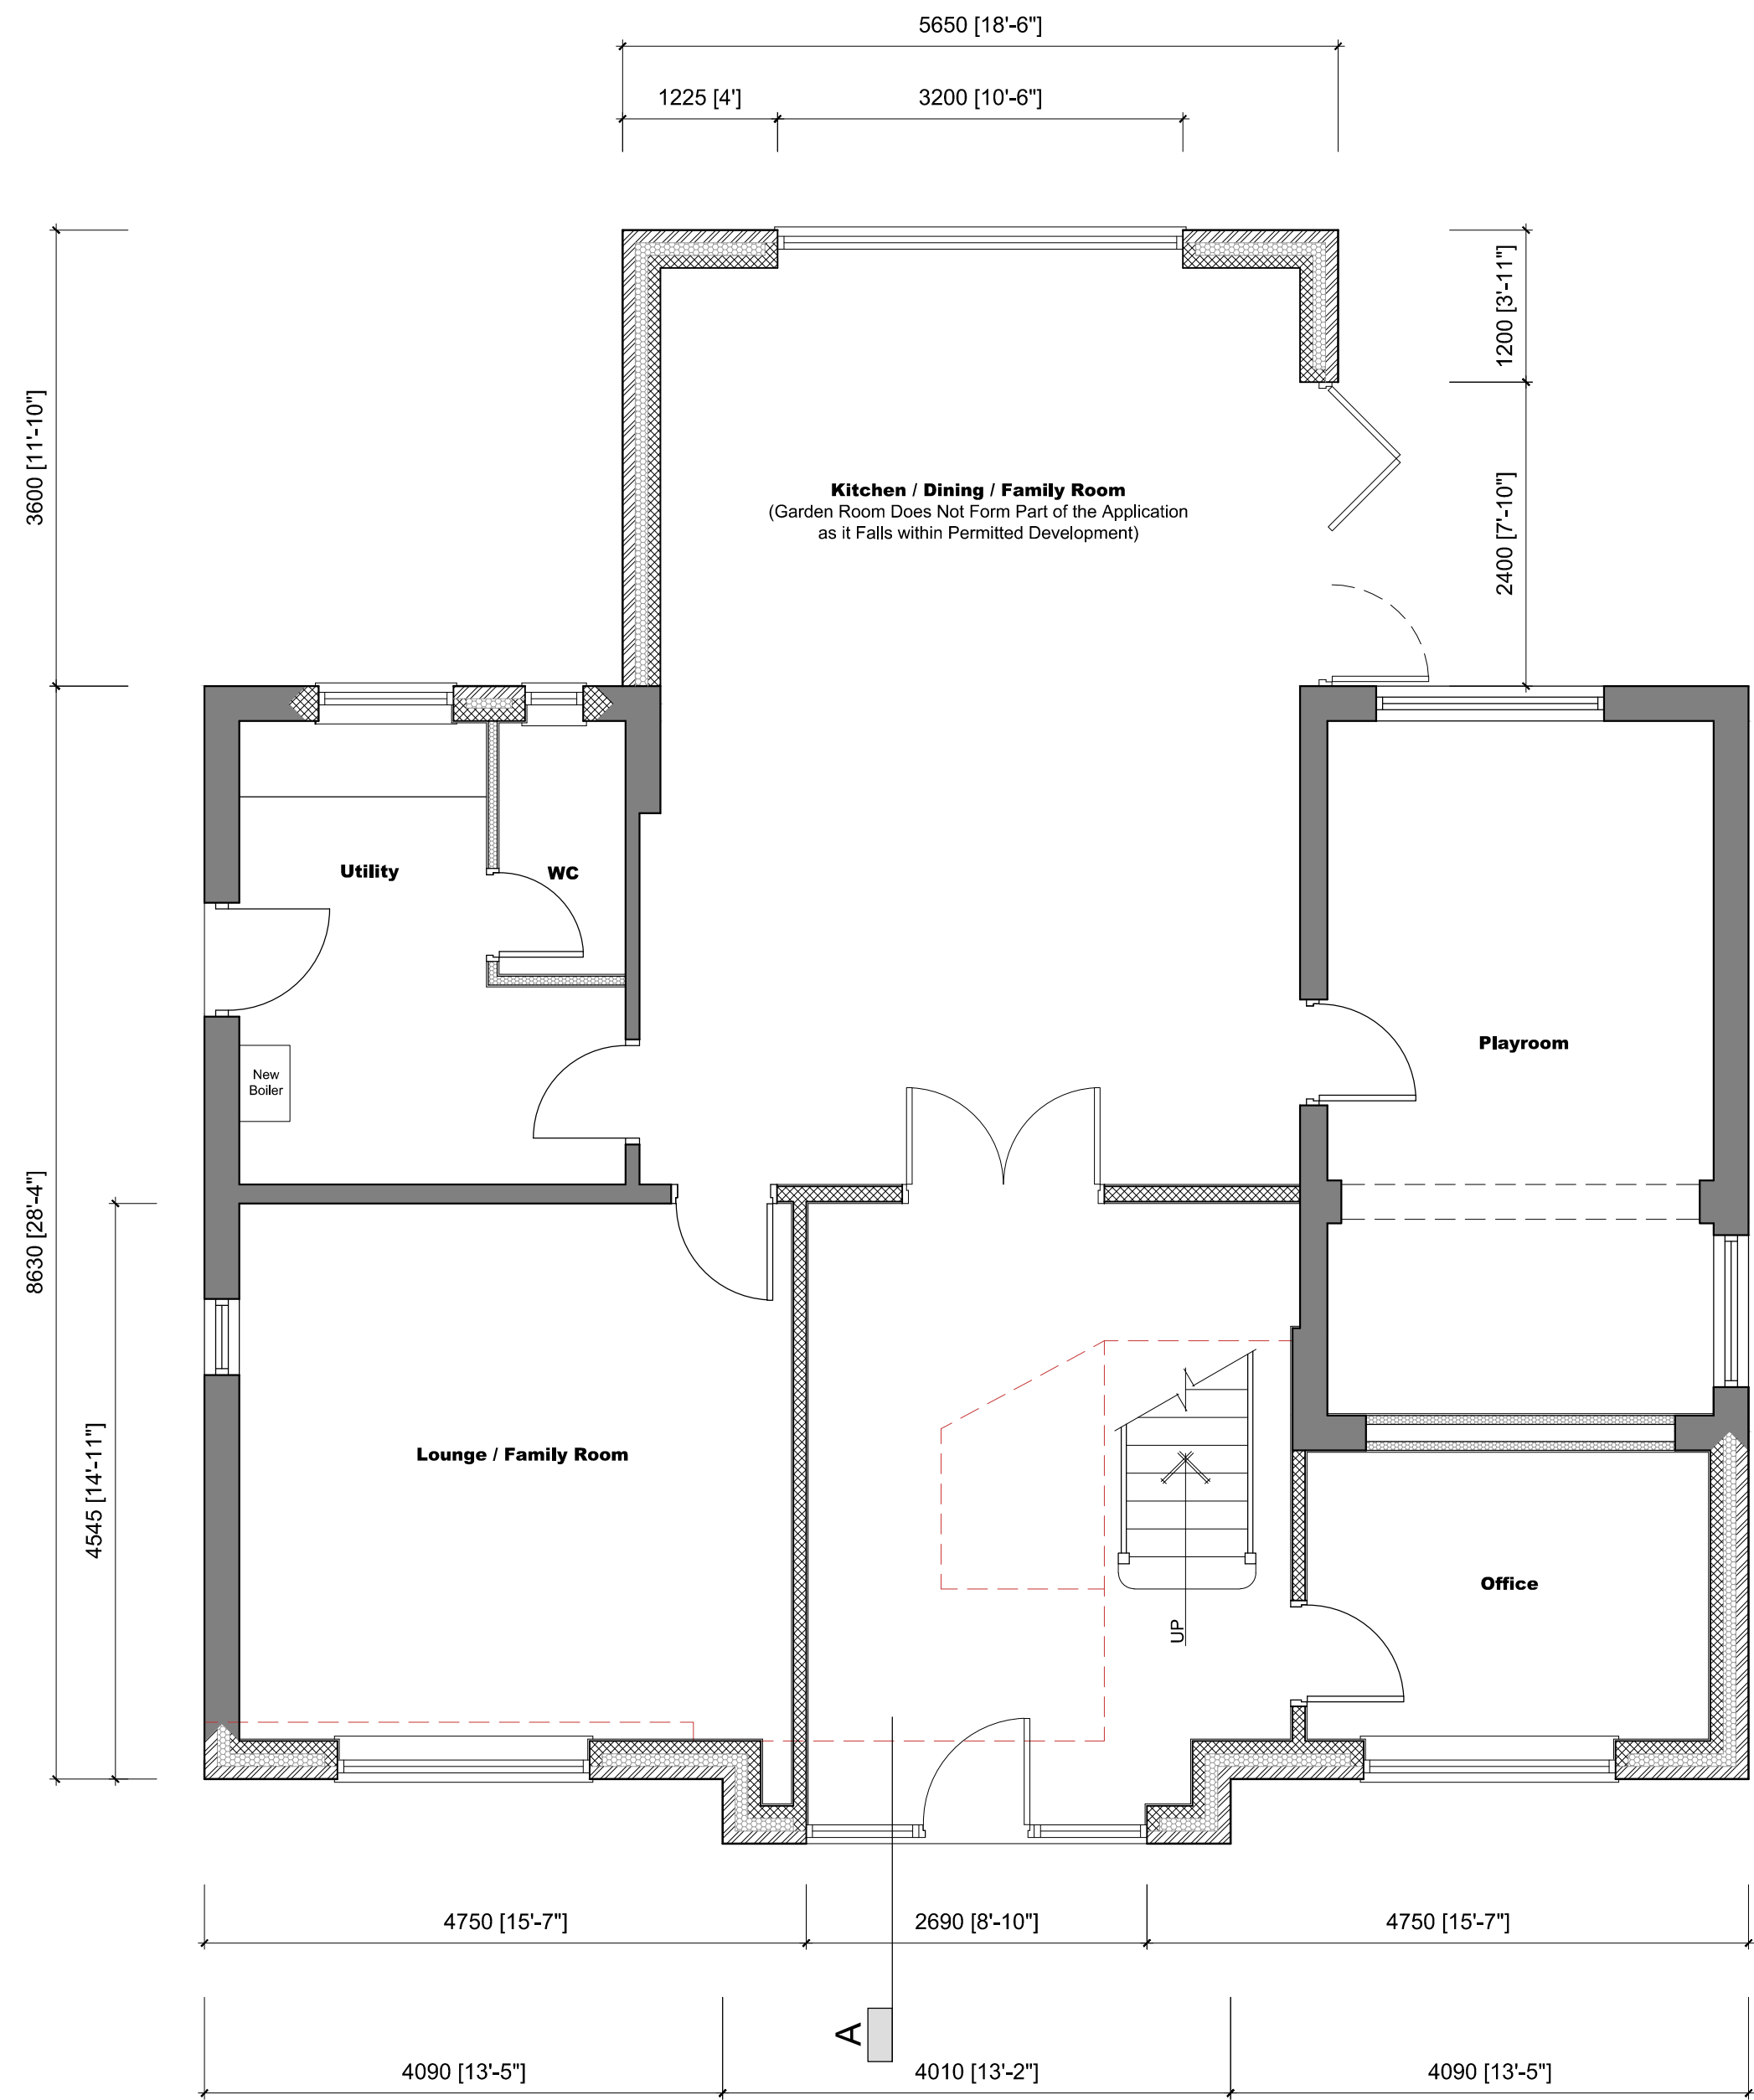

Ground Floor Plan @ 1:50

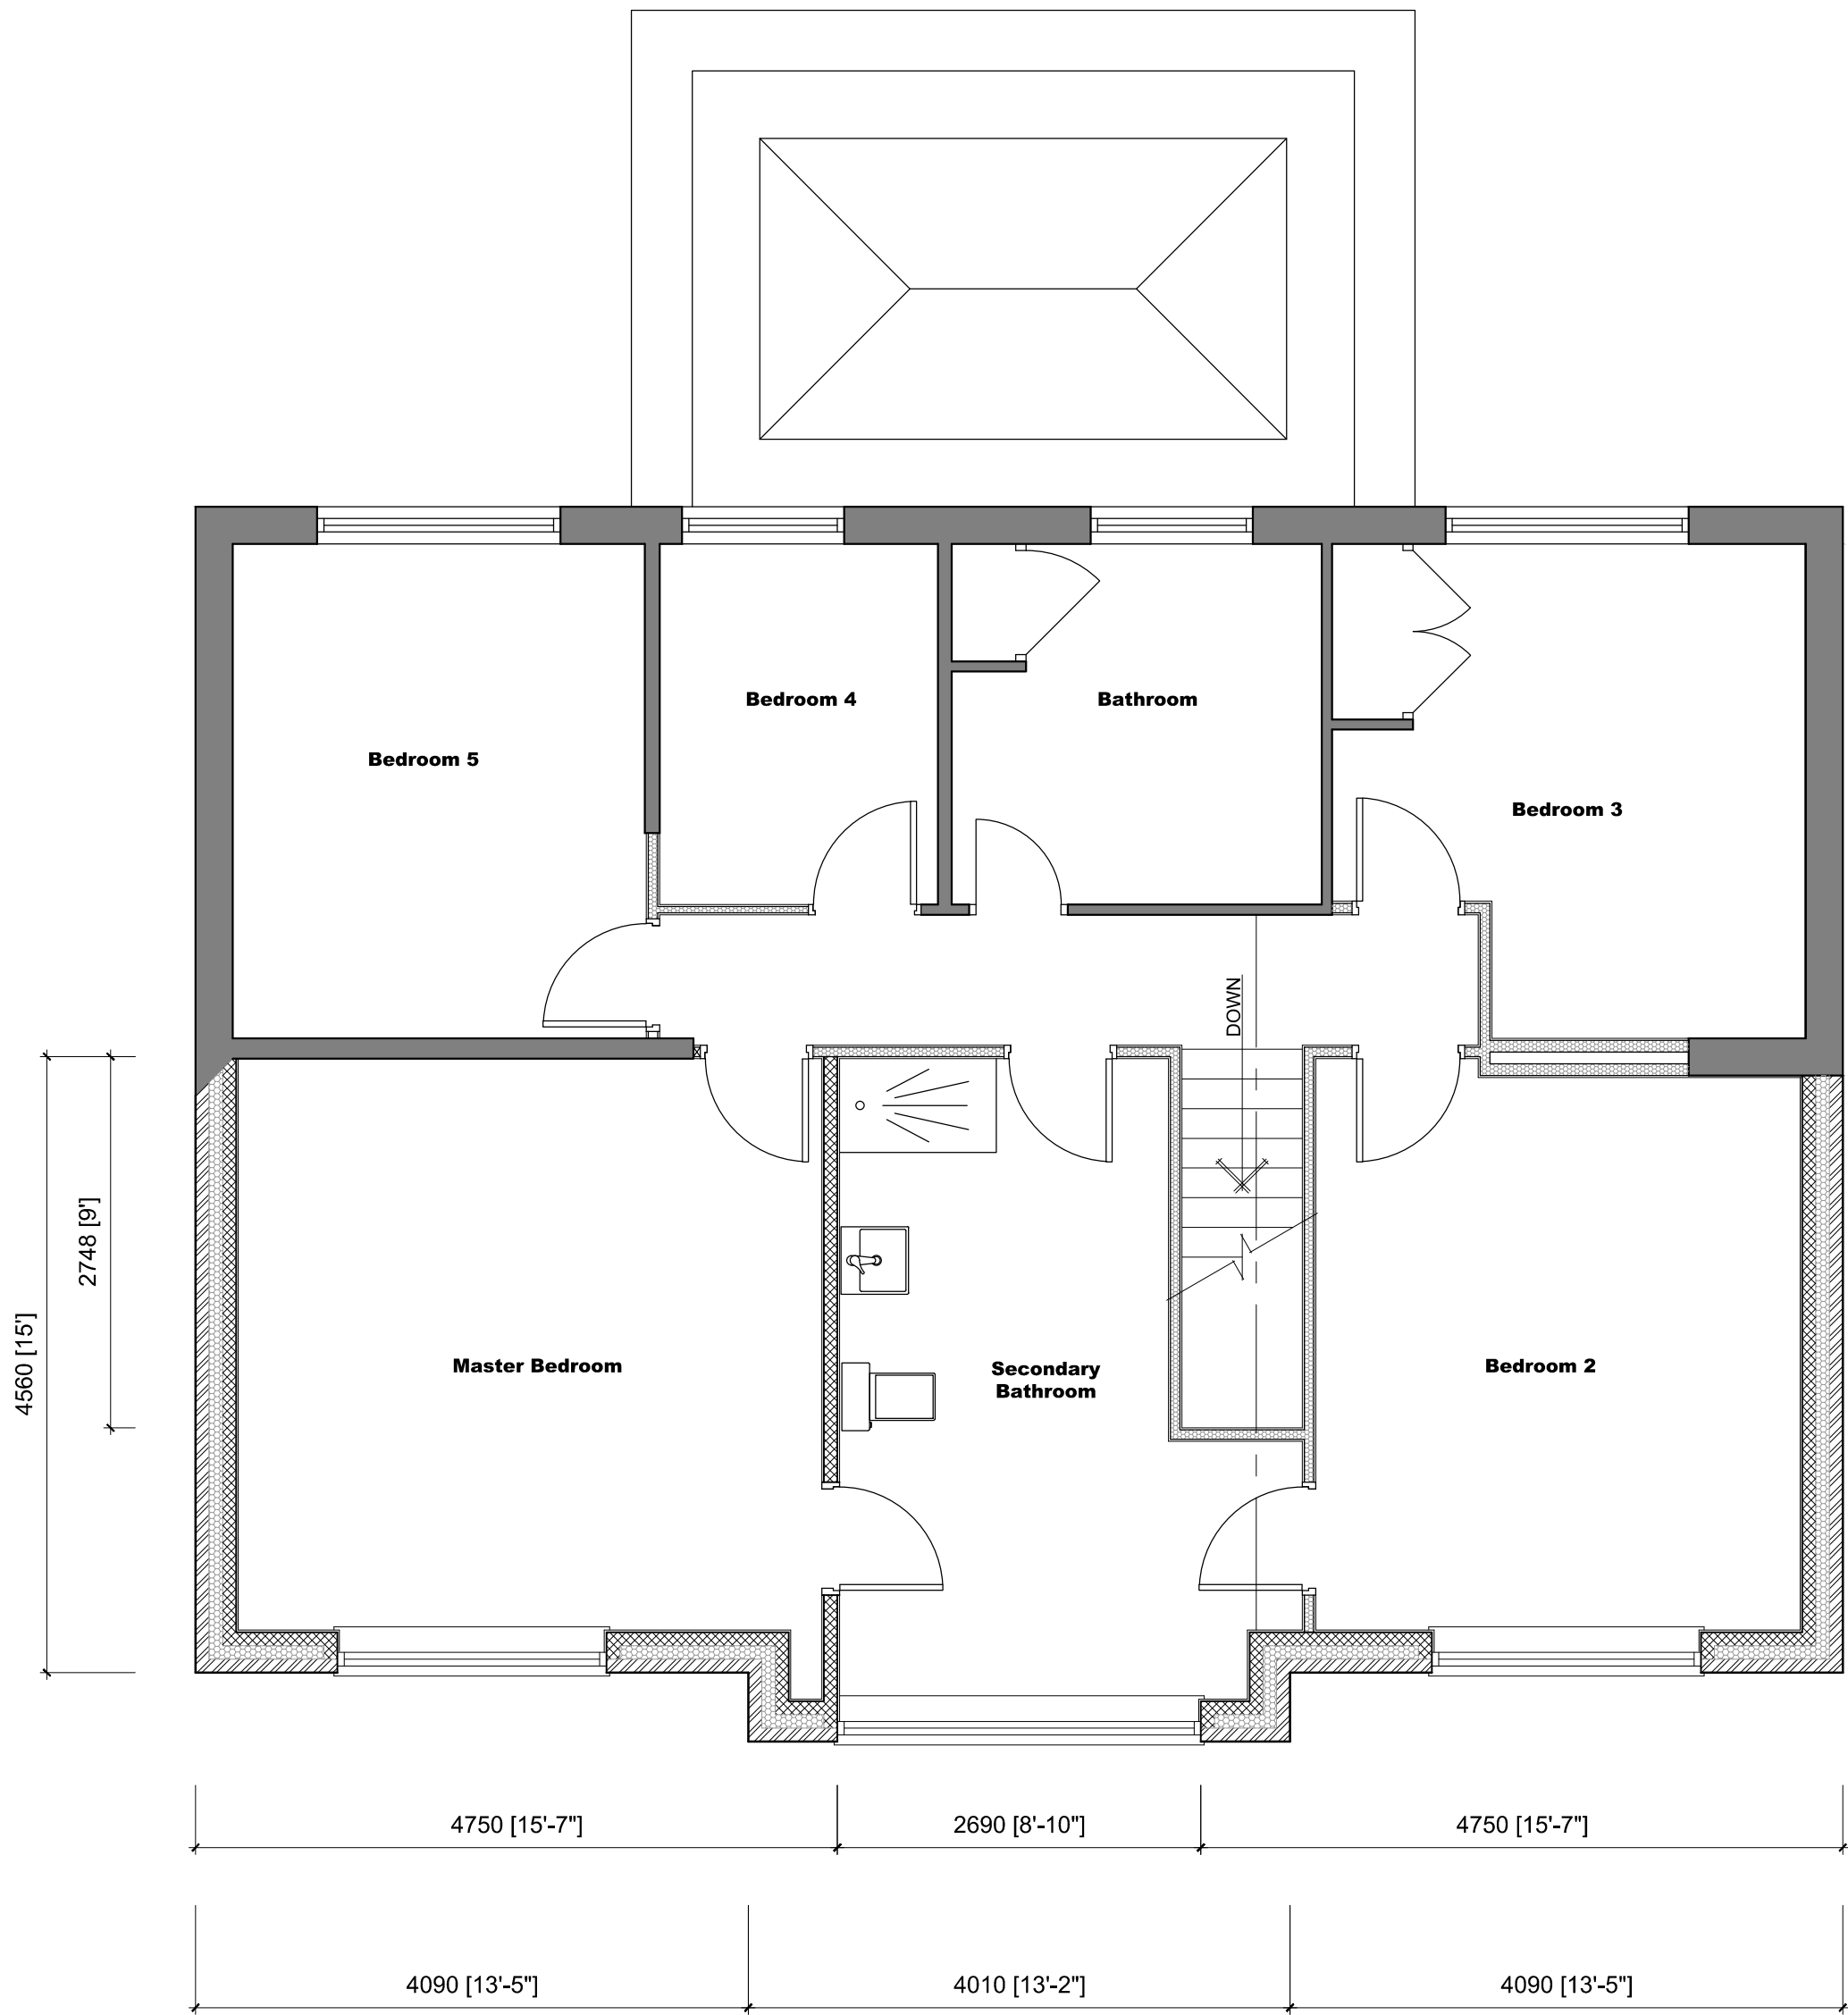

First Floor Plan @ 1:50



Architectural Drafting Service

5 Bluebell Way Alsager Cheshire ST7 2GG
e: daniel@architecture-ads.co.uk
w: www.architecture-ads.co.uk
m: 07725 004 592

PROPOSED

Client	MR & MRS L BICKERTON	Scale	1:50 1:100 @ A1
Project	PROPOSED FRONT EXTENSIONS & ELEVATION ALTERATIONS 37 ARMSHEAD ROAD WERRINGTON S-O-T ST9 0EG	Date	APRIL 2015
Title	PLANNING PROPOSAL: FLOOR PLANS & ELEVATIONS	Job No.	ADS227
Status		Drawing No.	P001