


All heights, sizes and dimensions should be checked on site by the contractor before any work is put in hand.

Figured dimensions should be taken in preference to scaling and any errors or omissions reported to the architect at once.


This drawing has been prepared in accordance with the CDM (Construction Design and Management) and all foreseeable design risks to those involved or affected by construction have been avoided wherever possible.

GROSS INTERNAL AREA = 311M²
GROSS EXTERNAL AREA = 345M²


SCHEDULE OF MATERIALS:
WALLS = KINGSPAN CLADDING PANELS
WINDOWS = POWDER COATED ALUMINIUM FRAME DOUBLE GLAZED WINDOWS
DOORS = POWDER COATED ALUMINIUM FRAME DOUBLE GLAZED WINDOWS
ROOF = PROFILE METAL SHEET ROOF

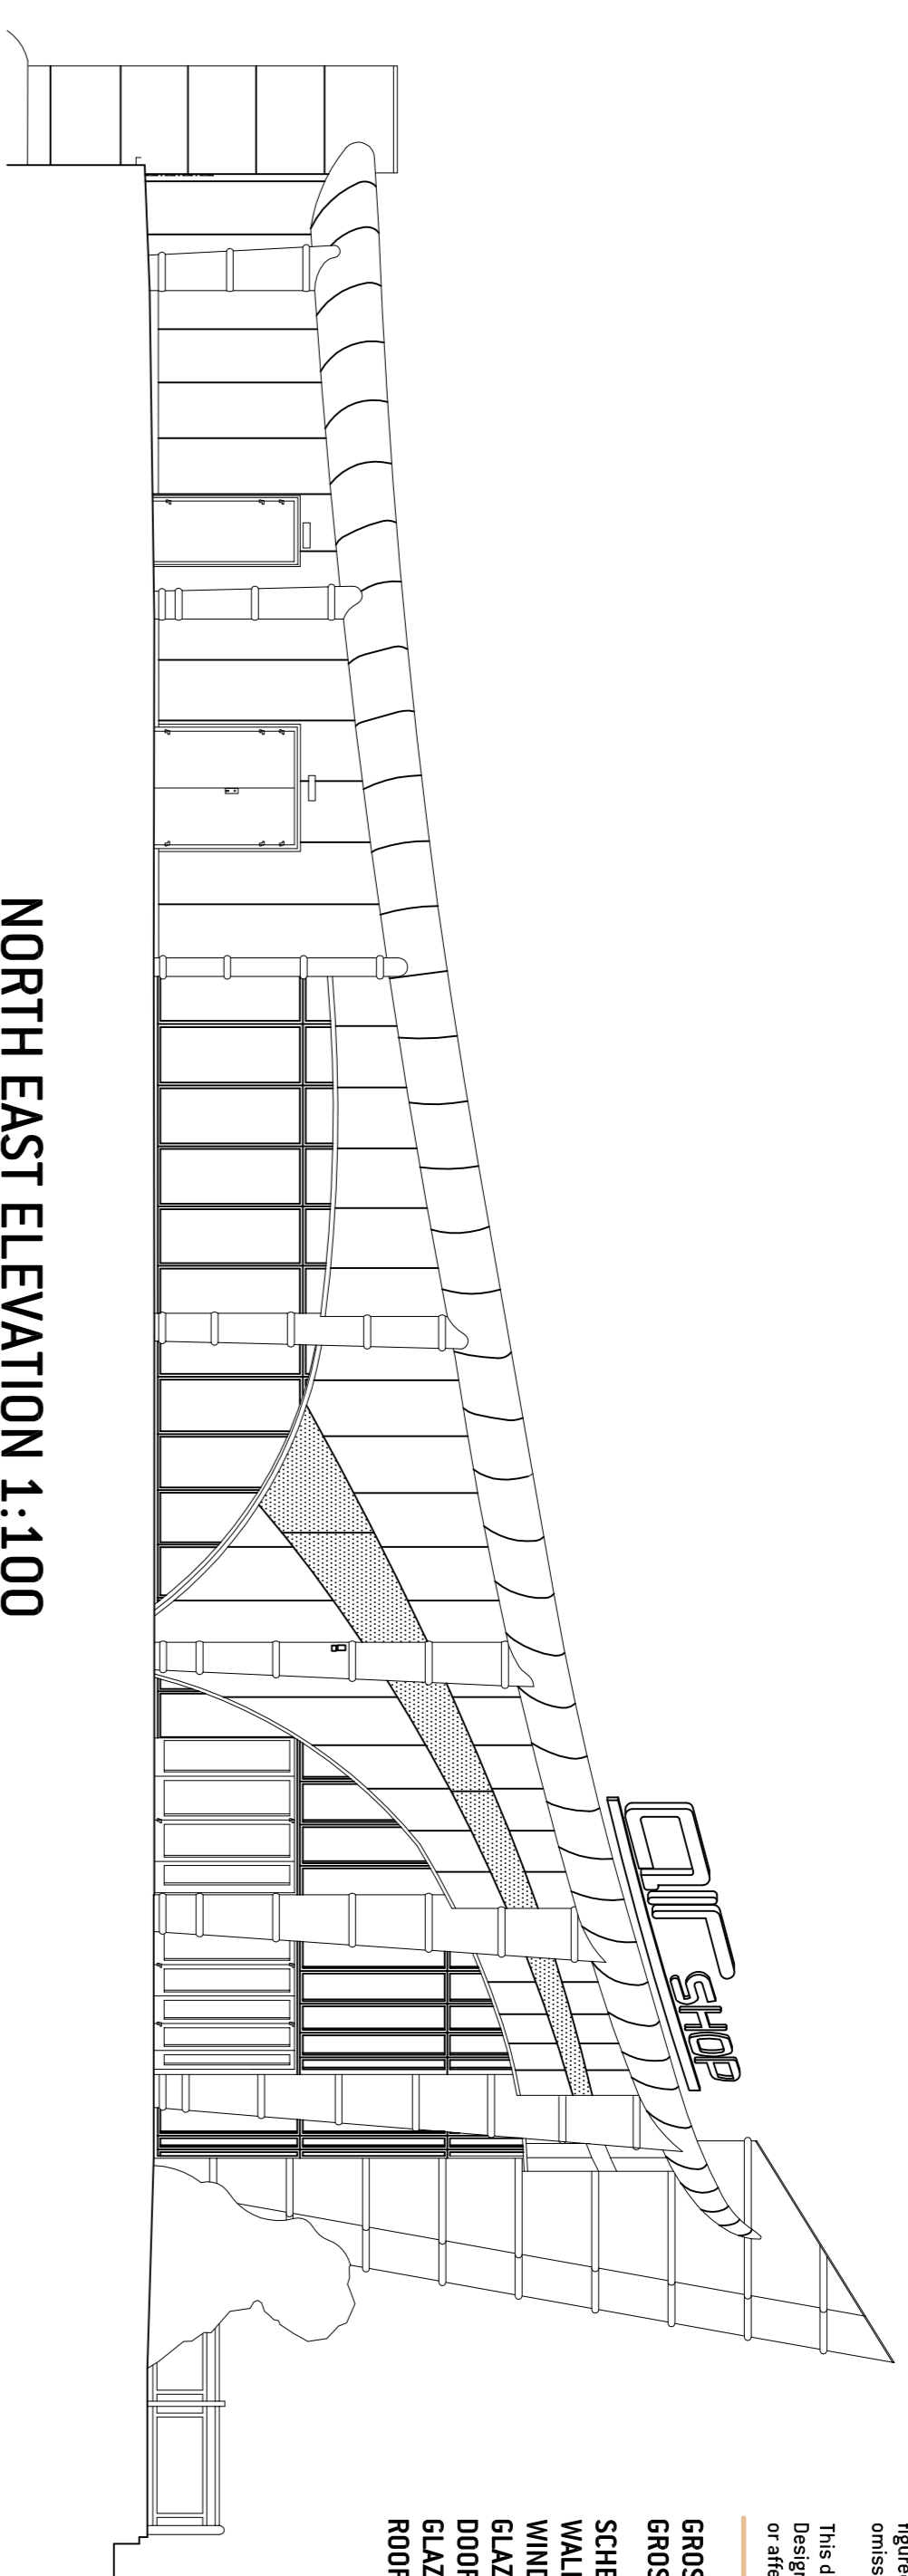


NORTH EAST ELEVATION 1:100

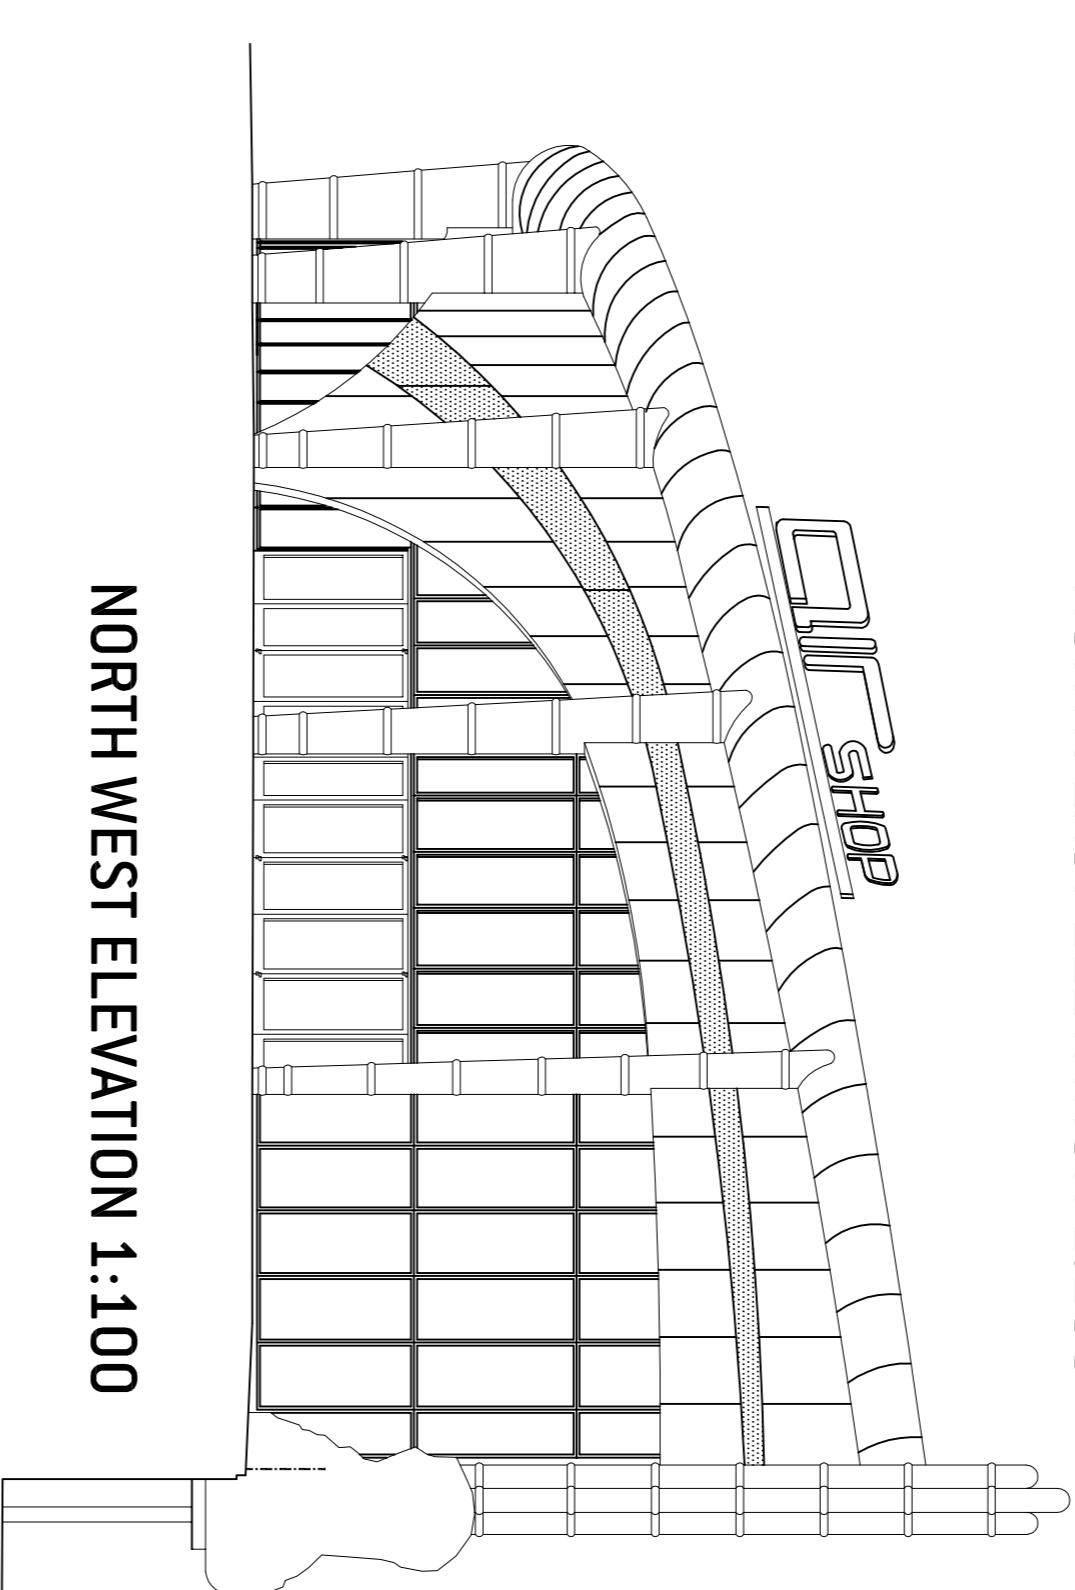

NORTH WEST ELEVATION 1:100

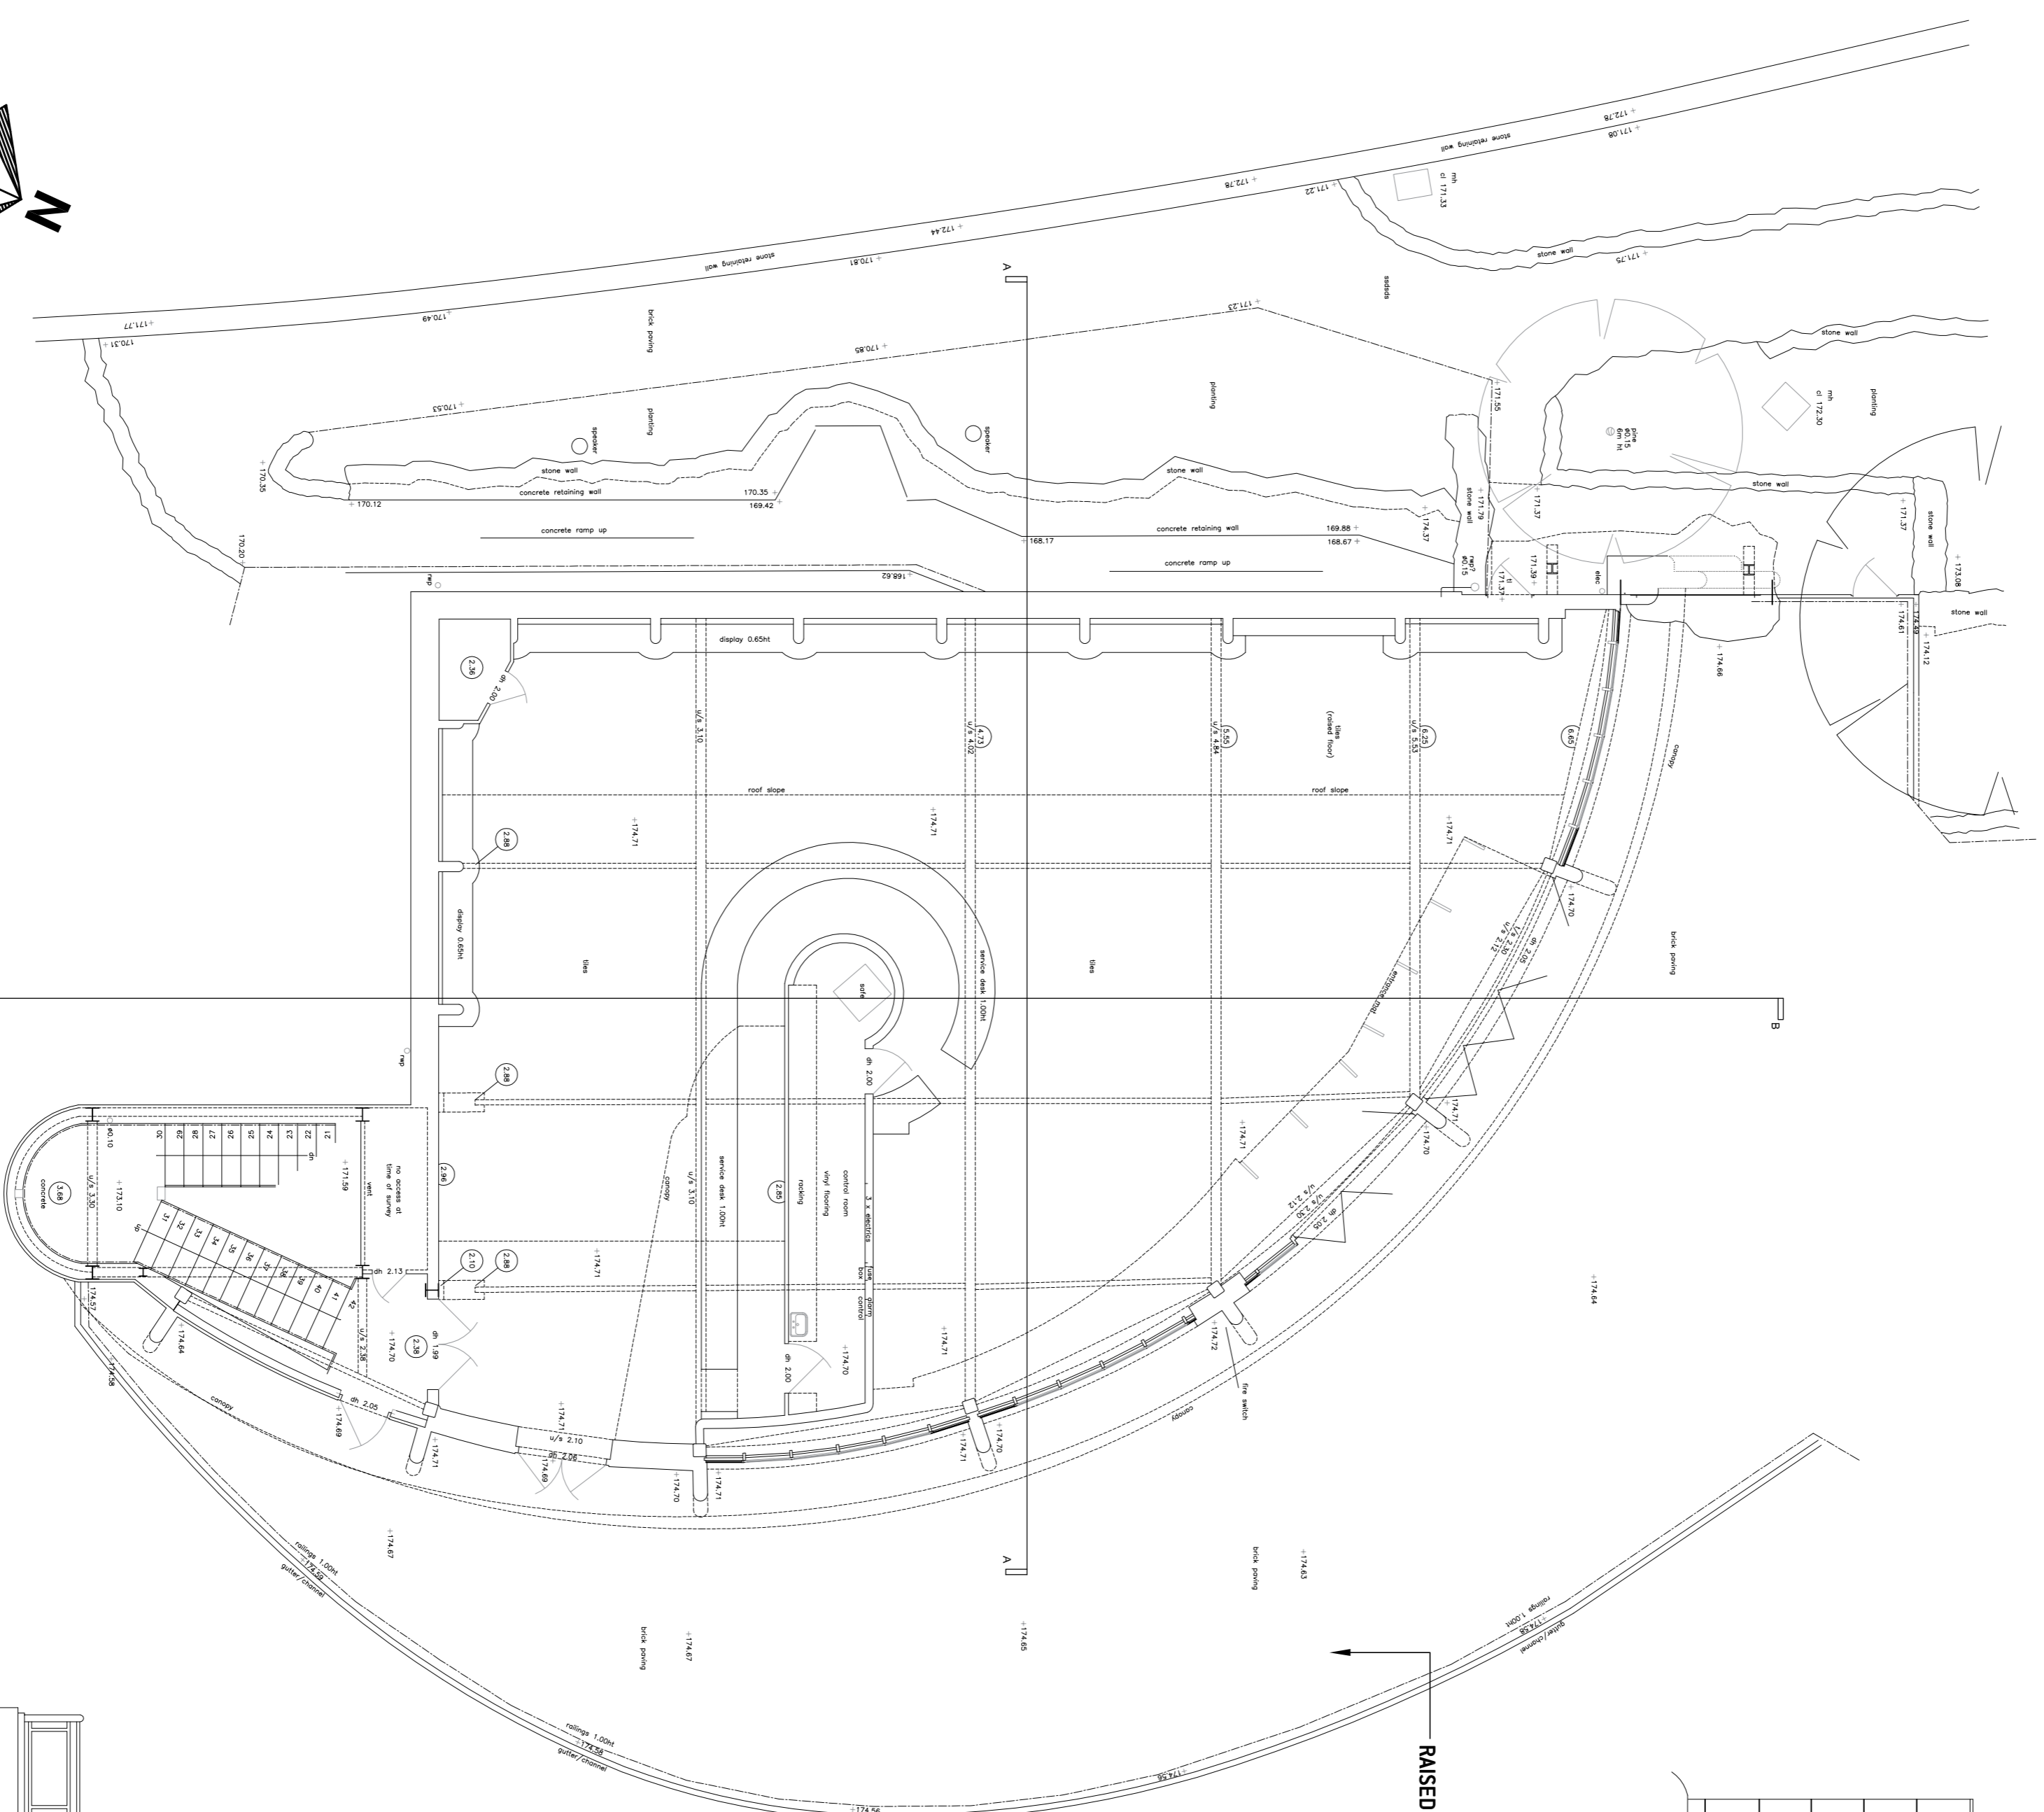

GROUND FLOOR PLAN 1:100

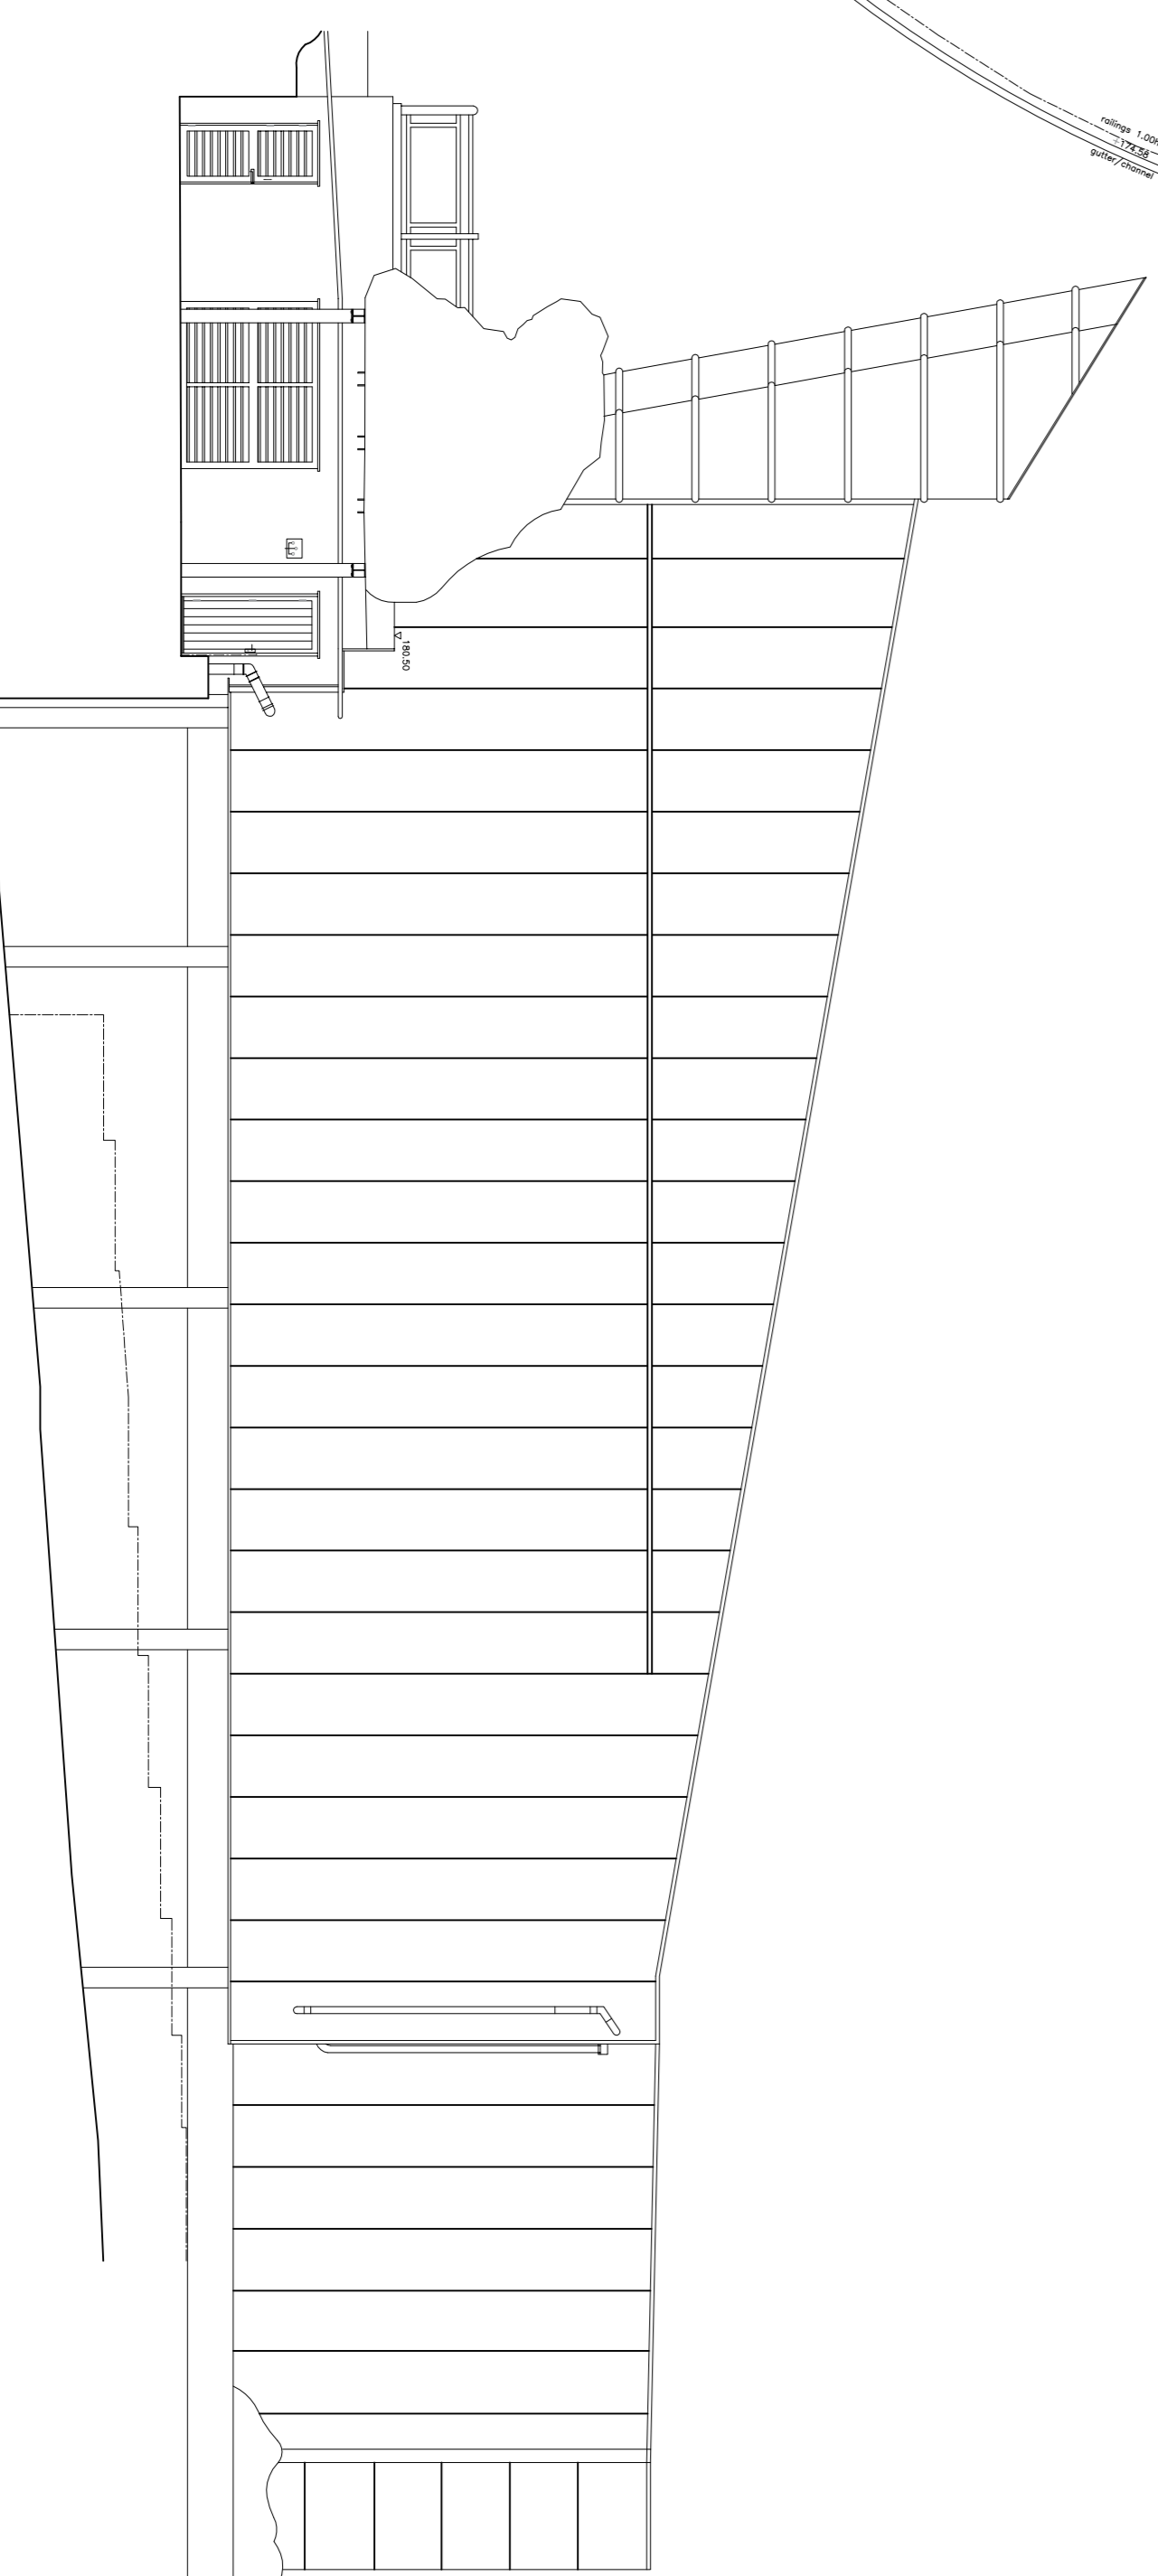

SOUTH WEST ELEVATION 1:100

Rev Date By Detail

Drawing status
SCHEME DESIGN

Client
MERLIN
ENTERTAINMENTS

Project/Location
RESTAURANT EXTENSION

ALTON TOWERS RESORT
ALTON
STAFFS
ST10 4DB

SMYTHEMAN
ARCHITECTURAL

12 High Street
Telford TF1 1LW
ST10 4JZ
United Kingdom
T +44 (0)1589 22082
F +44 (0)1589 22085
E mail@smytheman.co.uk
www.smytheman.co.uk

Drawing title
EXISTING SURVEY

Scale(s) Date Drawn Checked
1:100 @A1 03.09.2014 CL S.S

PLANNING

Drawing number
2912-01

0M 1M 2M 3M 4M 5M

