





FRONT ELEVATION



SIDE ELEVATION

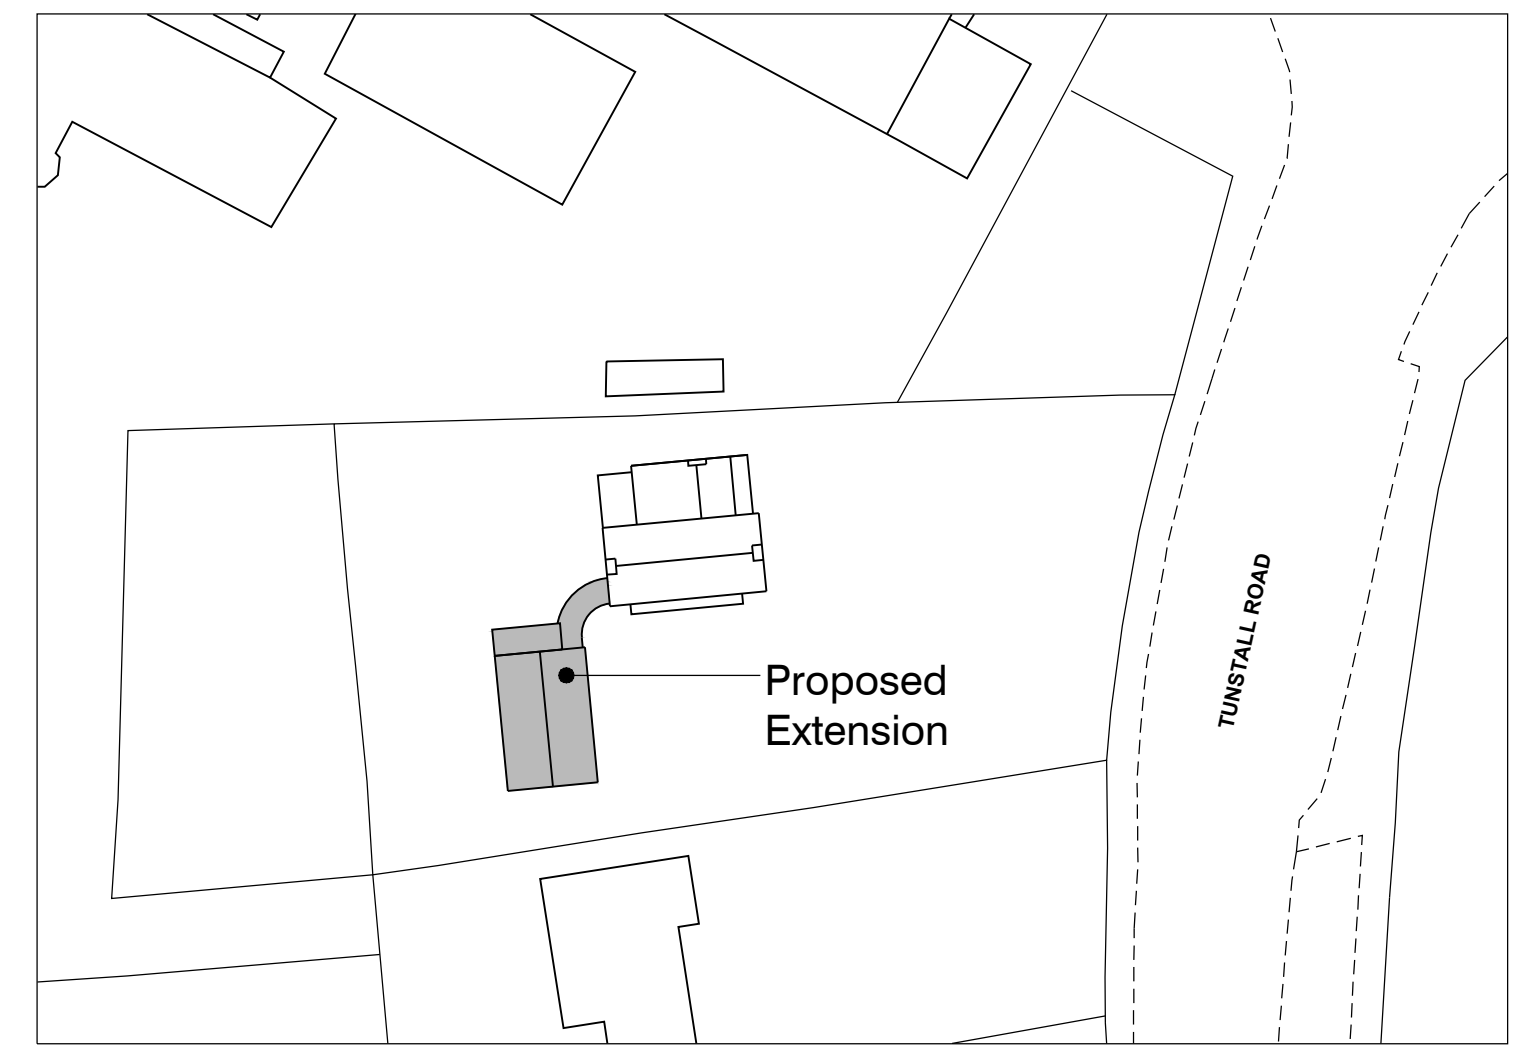

BLOCK PLAN 1:500

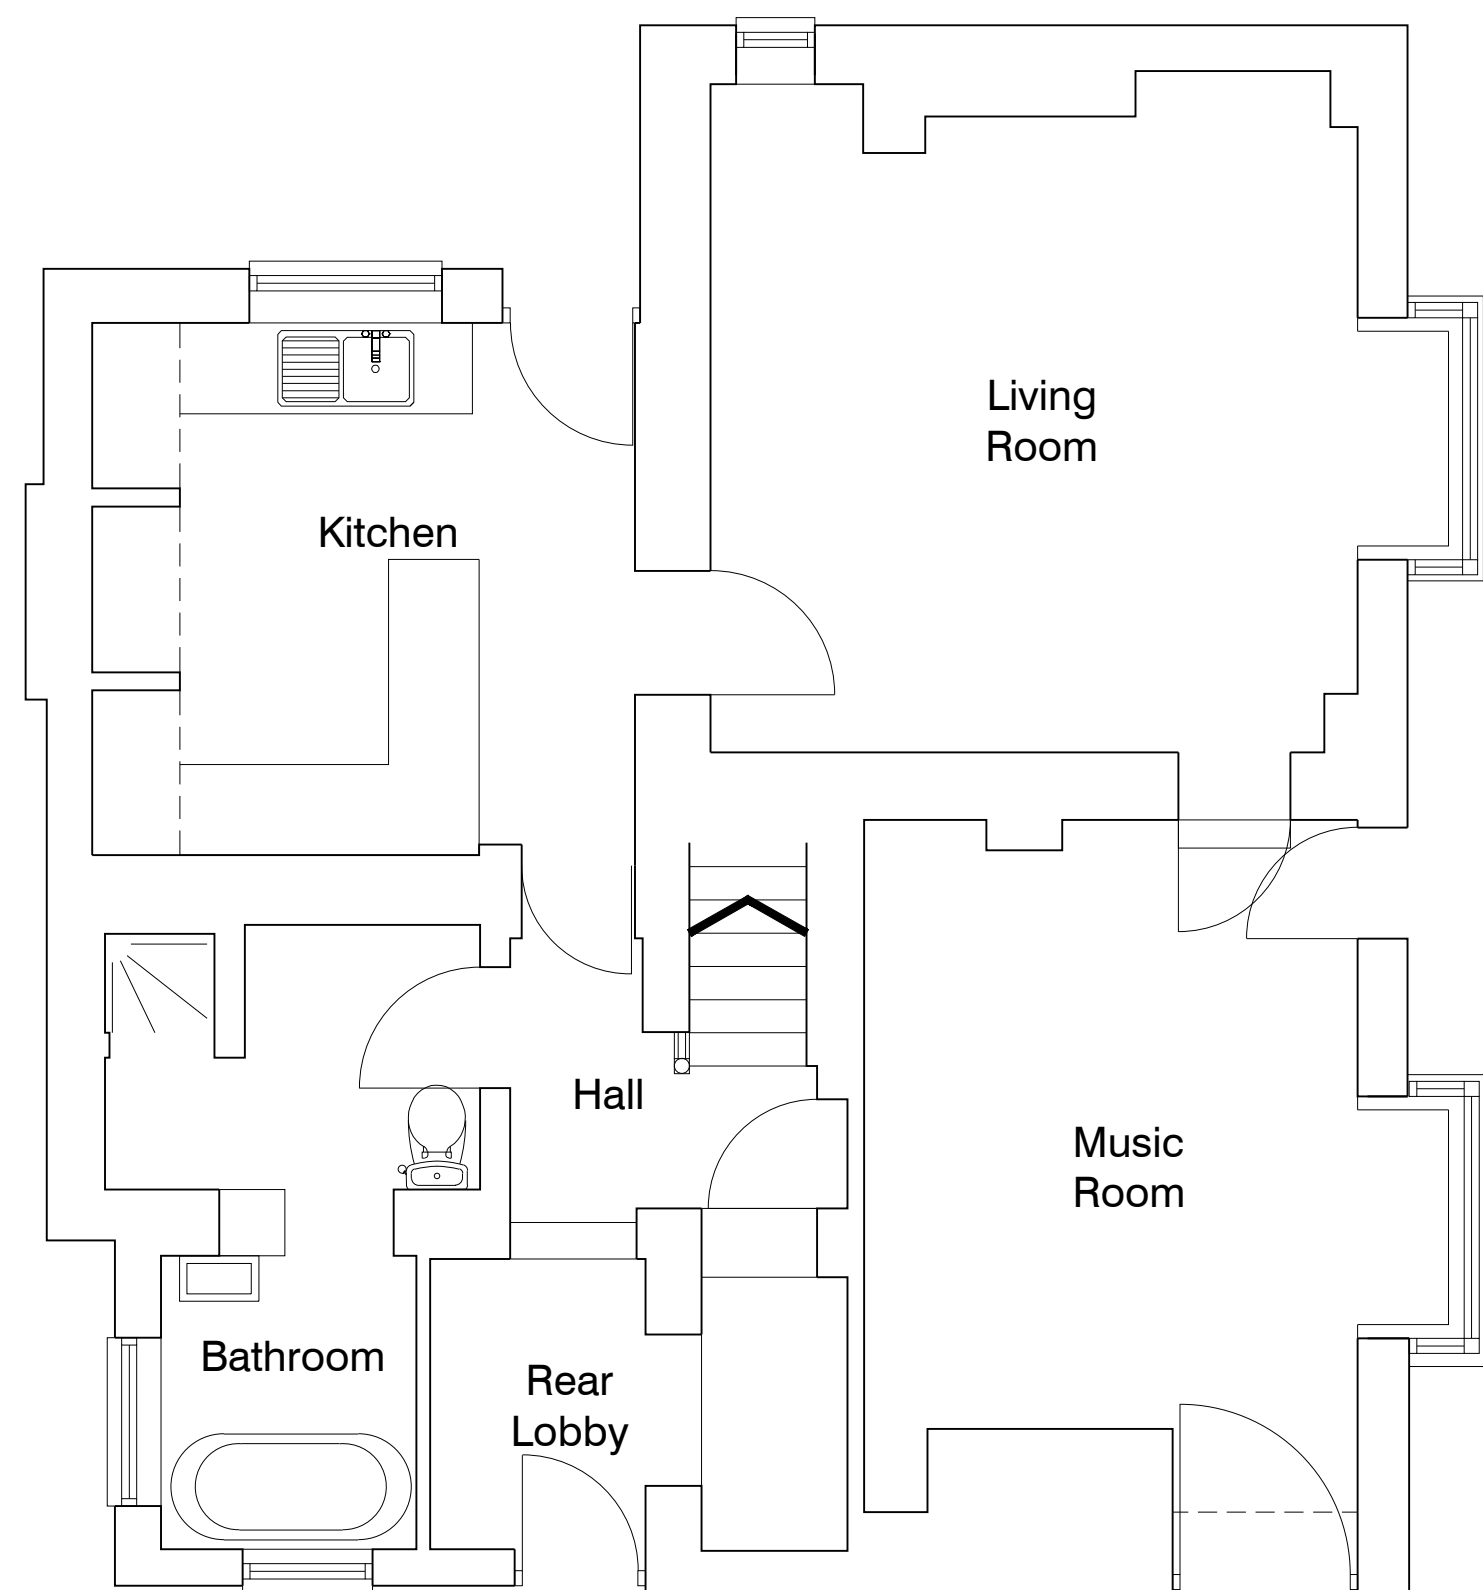


GROUND FLOOR PLAN



REAR ELEVATION



SIDE ELEVATION

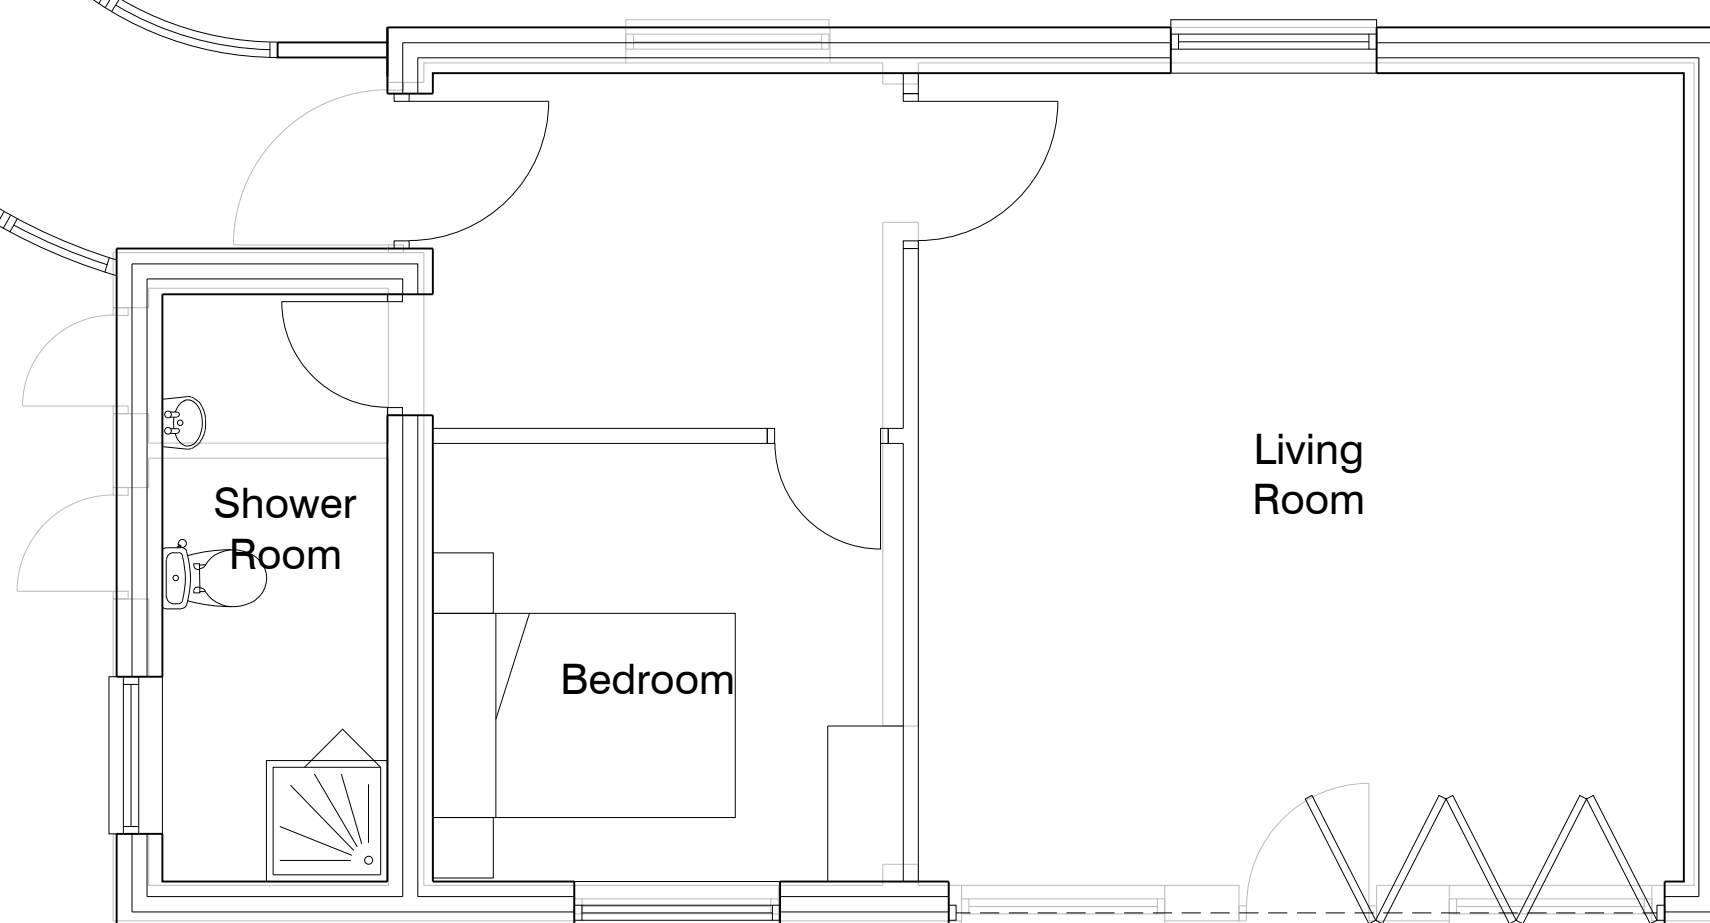

PROJECT
Mr and Mrs I Turner
Extension to Property
156 Tunstall Road
Knypersley, ST8 7AF

JRC
ARCHITECTS

E JRCARCHITECTS@OUTLOOK.COM
M 07817177235

DRAWING TITLE
Proposed Plans and Elevations

DATE April 2015	SCALE 1:100 & 1:50@A1	DRAWN BY HC
JOB REFERENCE 156TR	DRAWING NUMBER PL.02	REV. -