



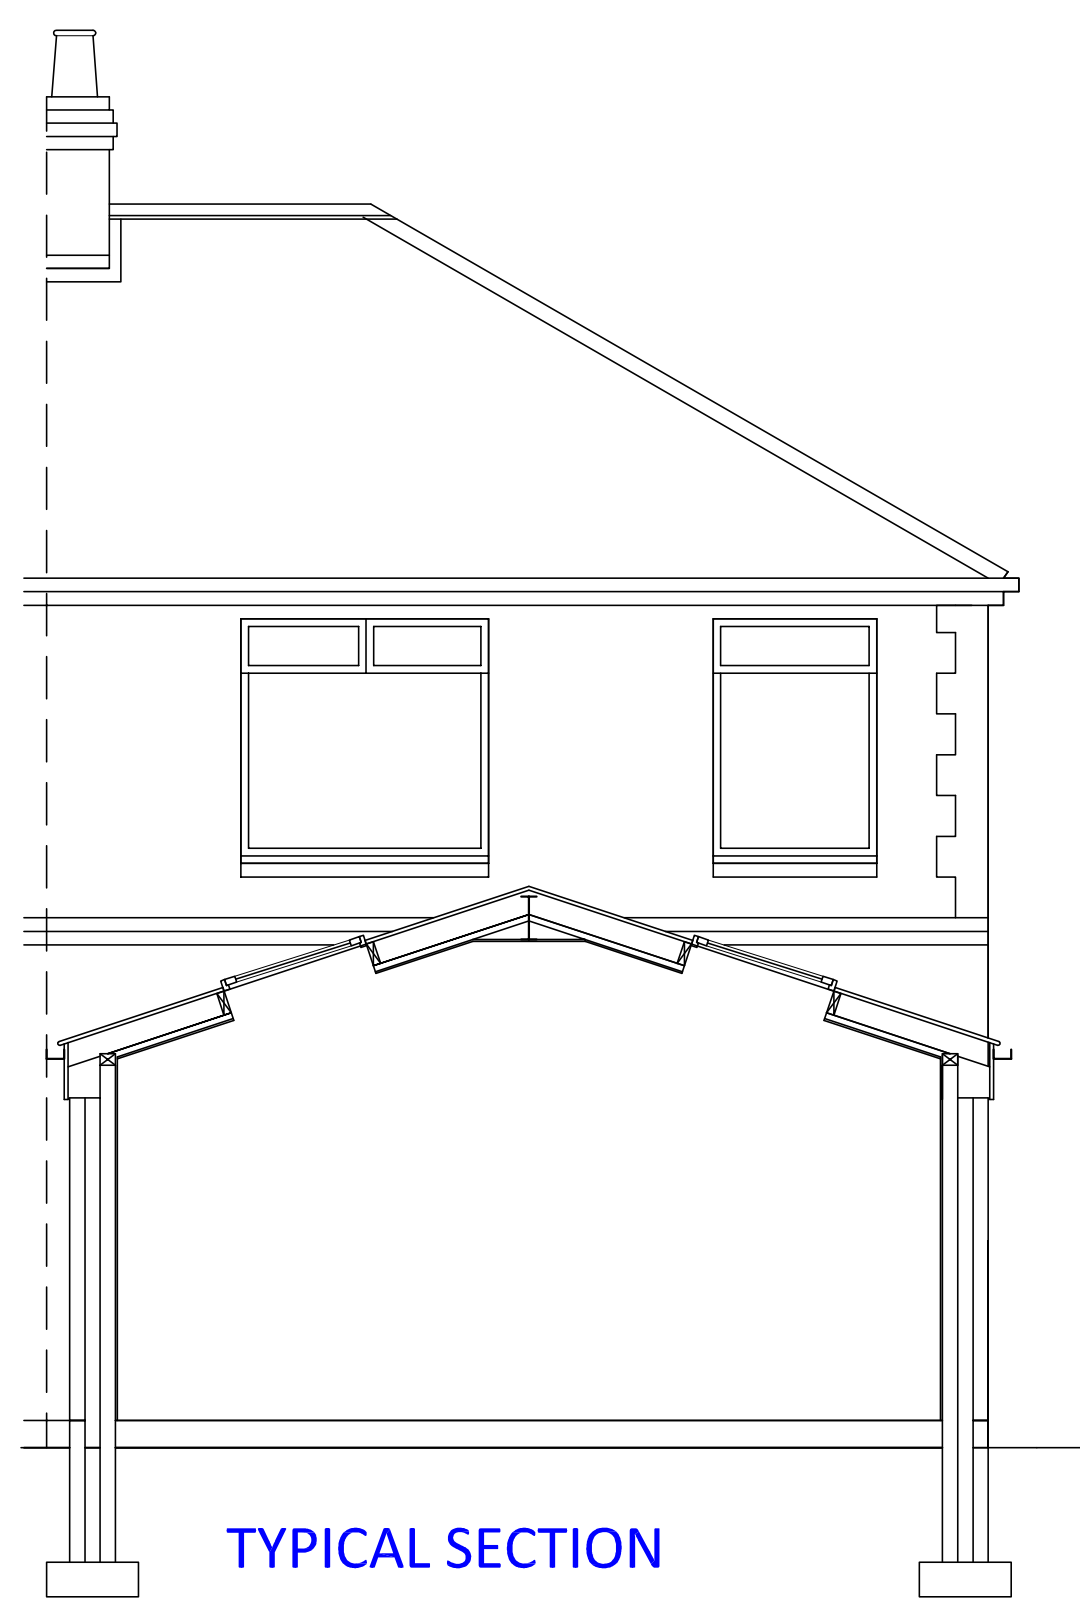


TYPICAL SECTION



PROPOSED FRONT ELEVATION

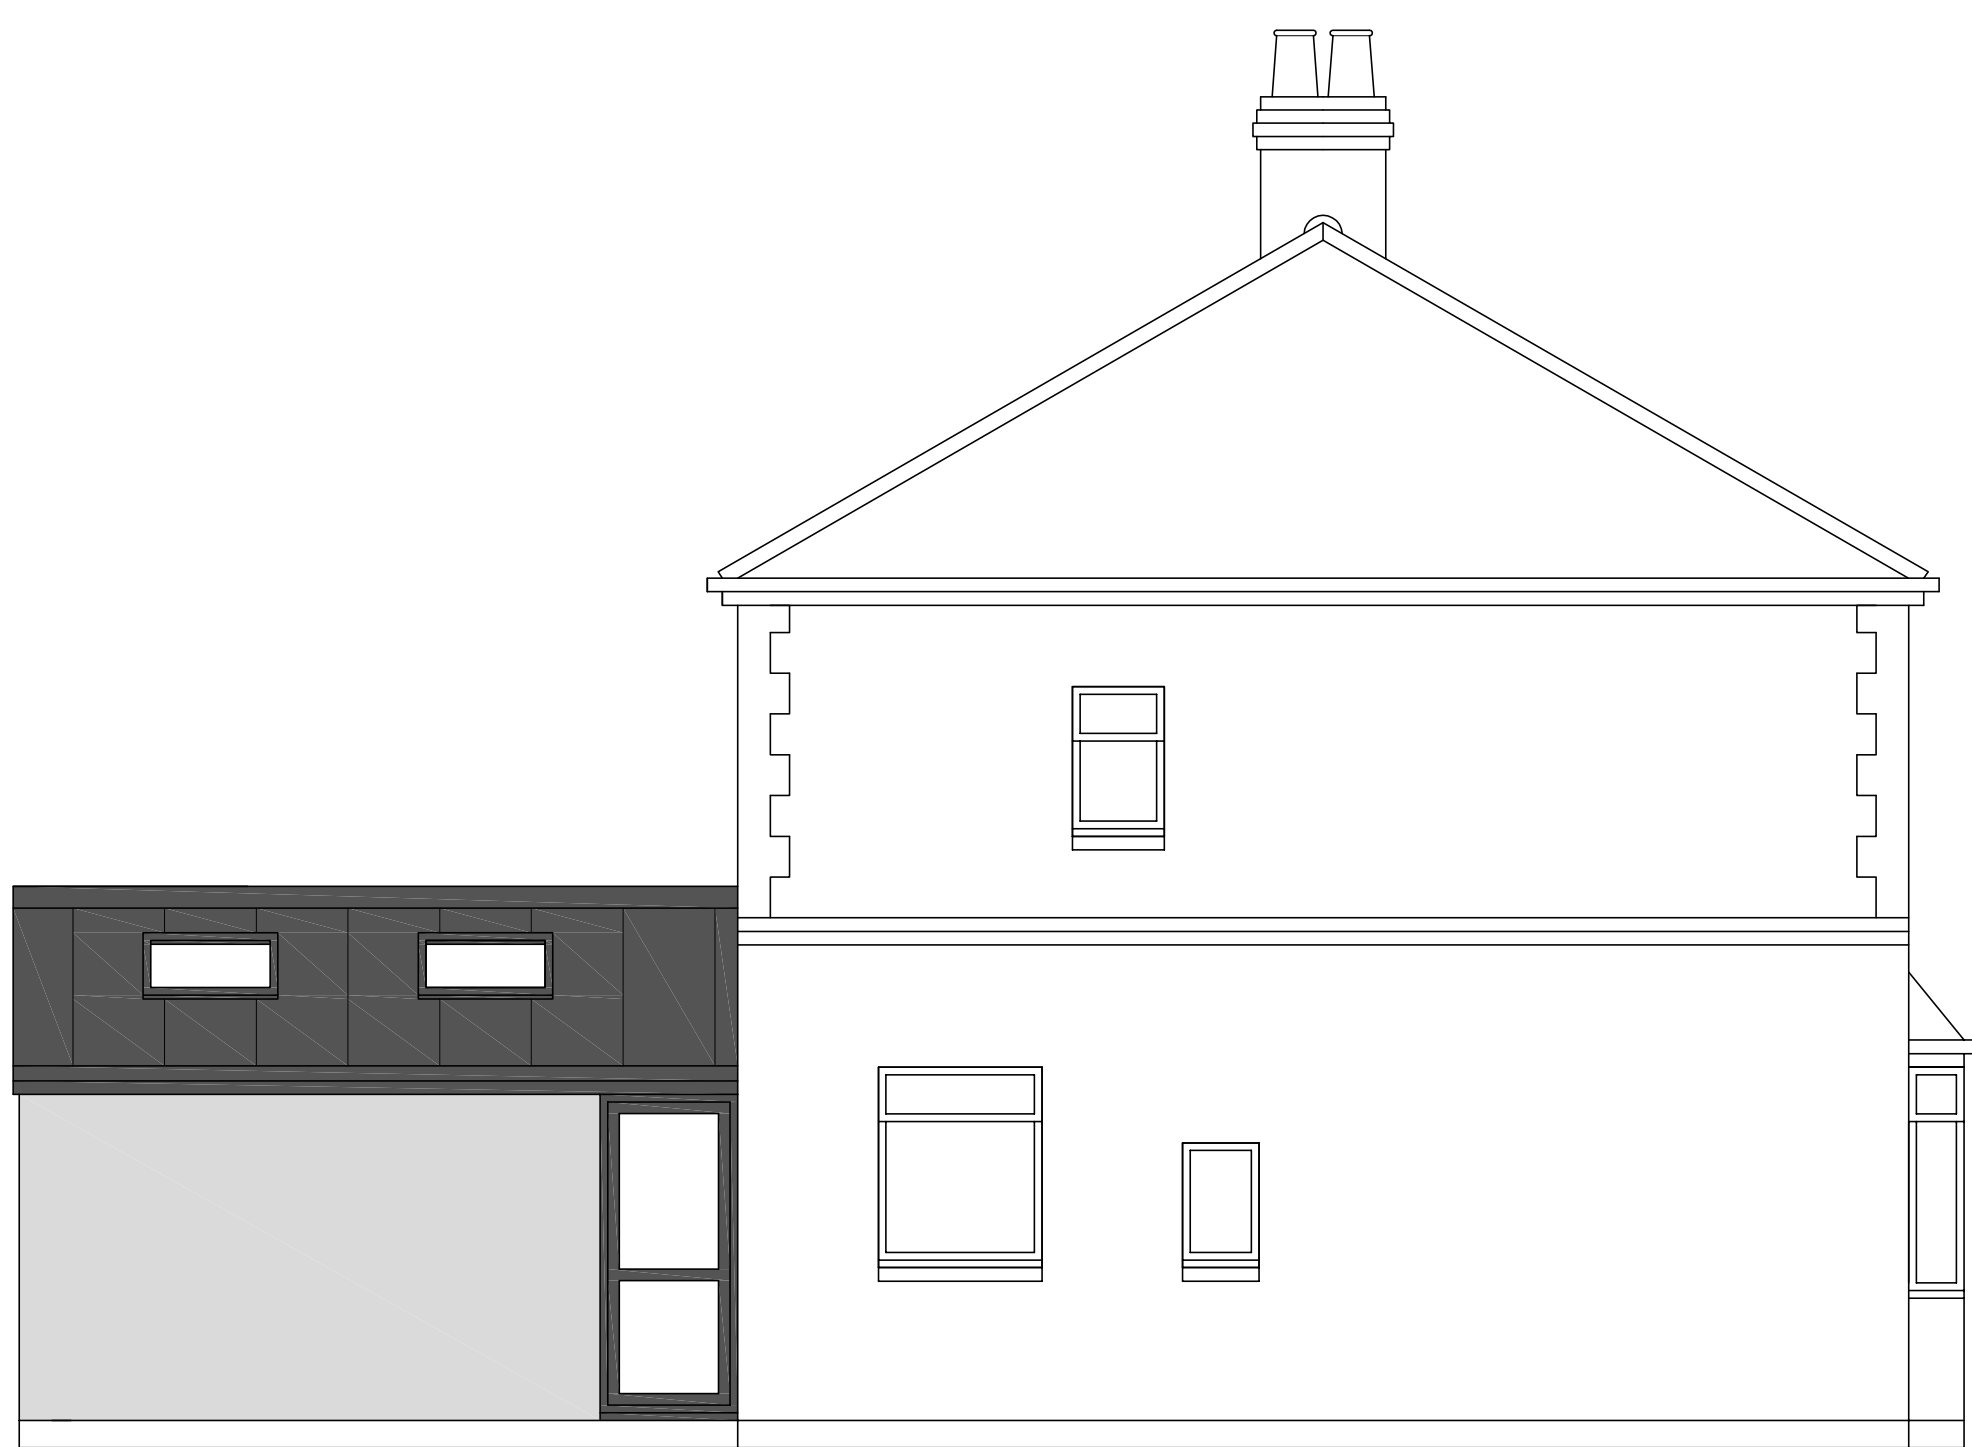


PRPOSED SIDE ELEVATION

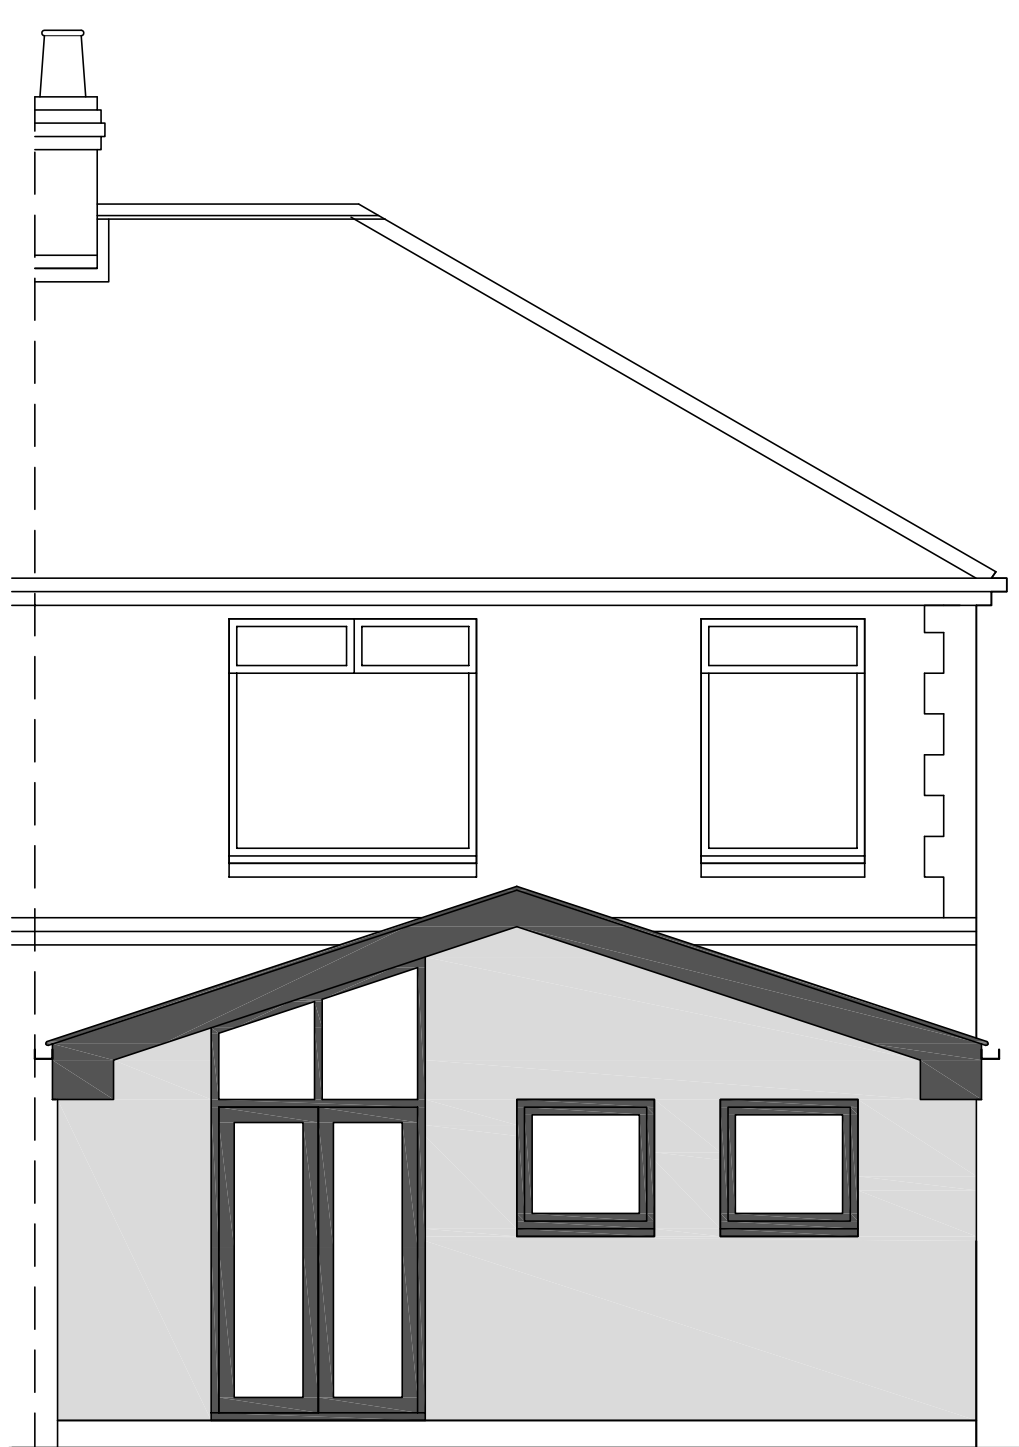


PROPOSED REAR ELEVATION


FOR PLANNING
PERMISSION
PROPOSED

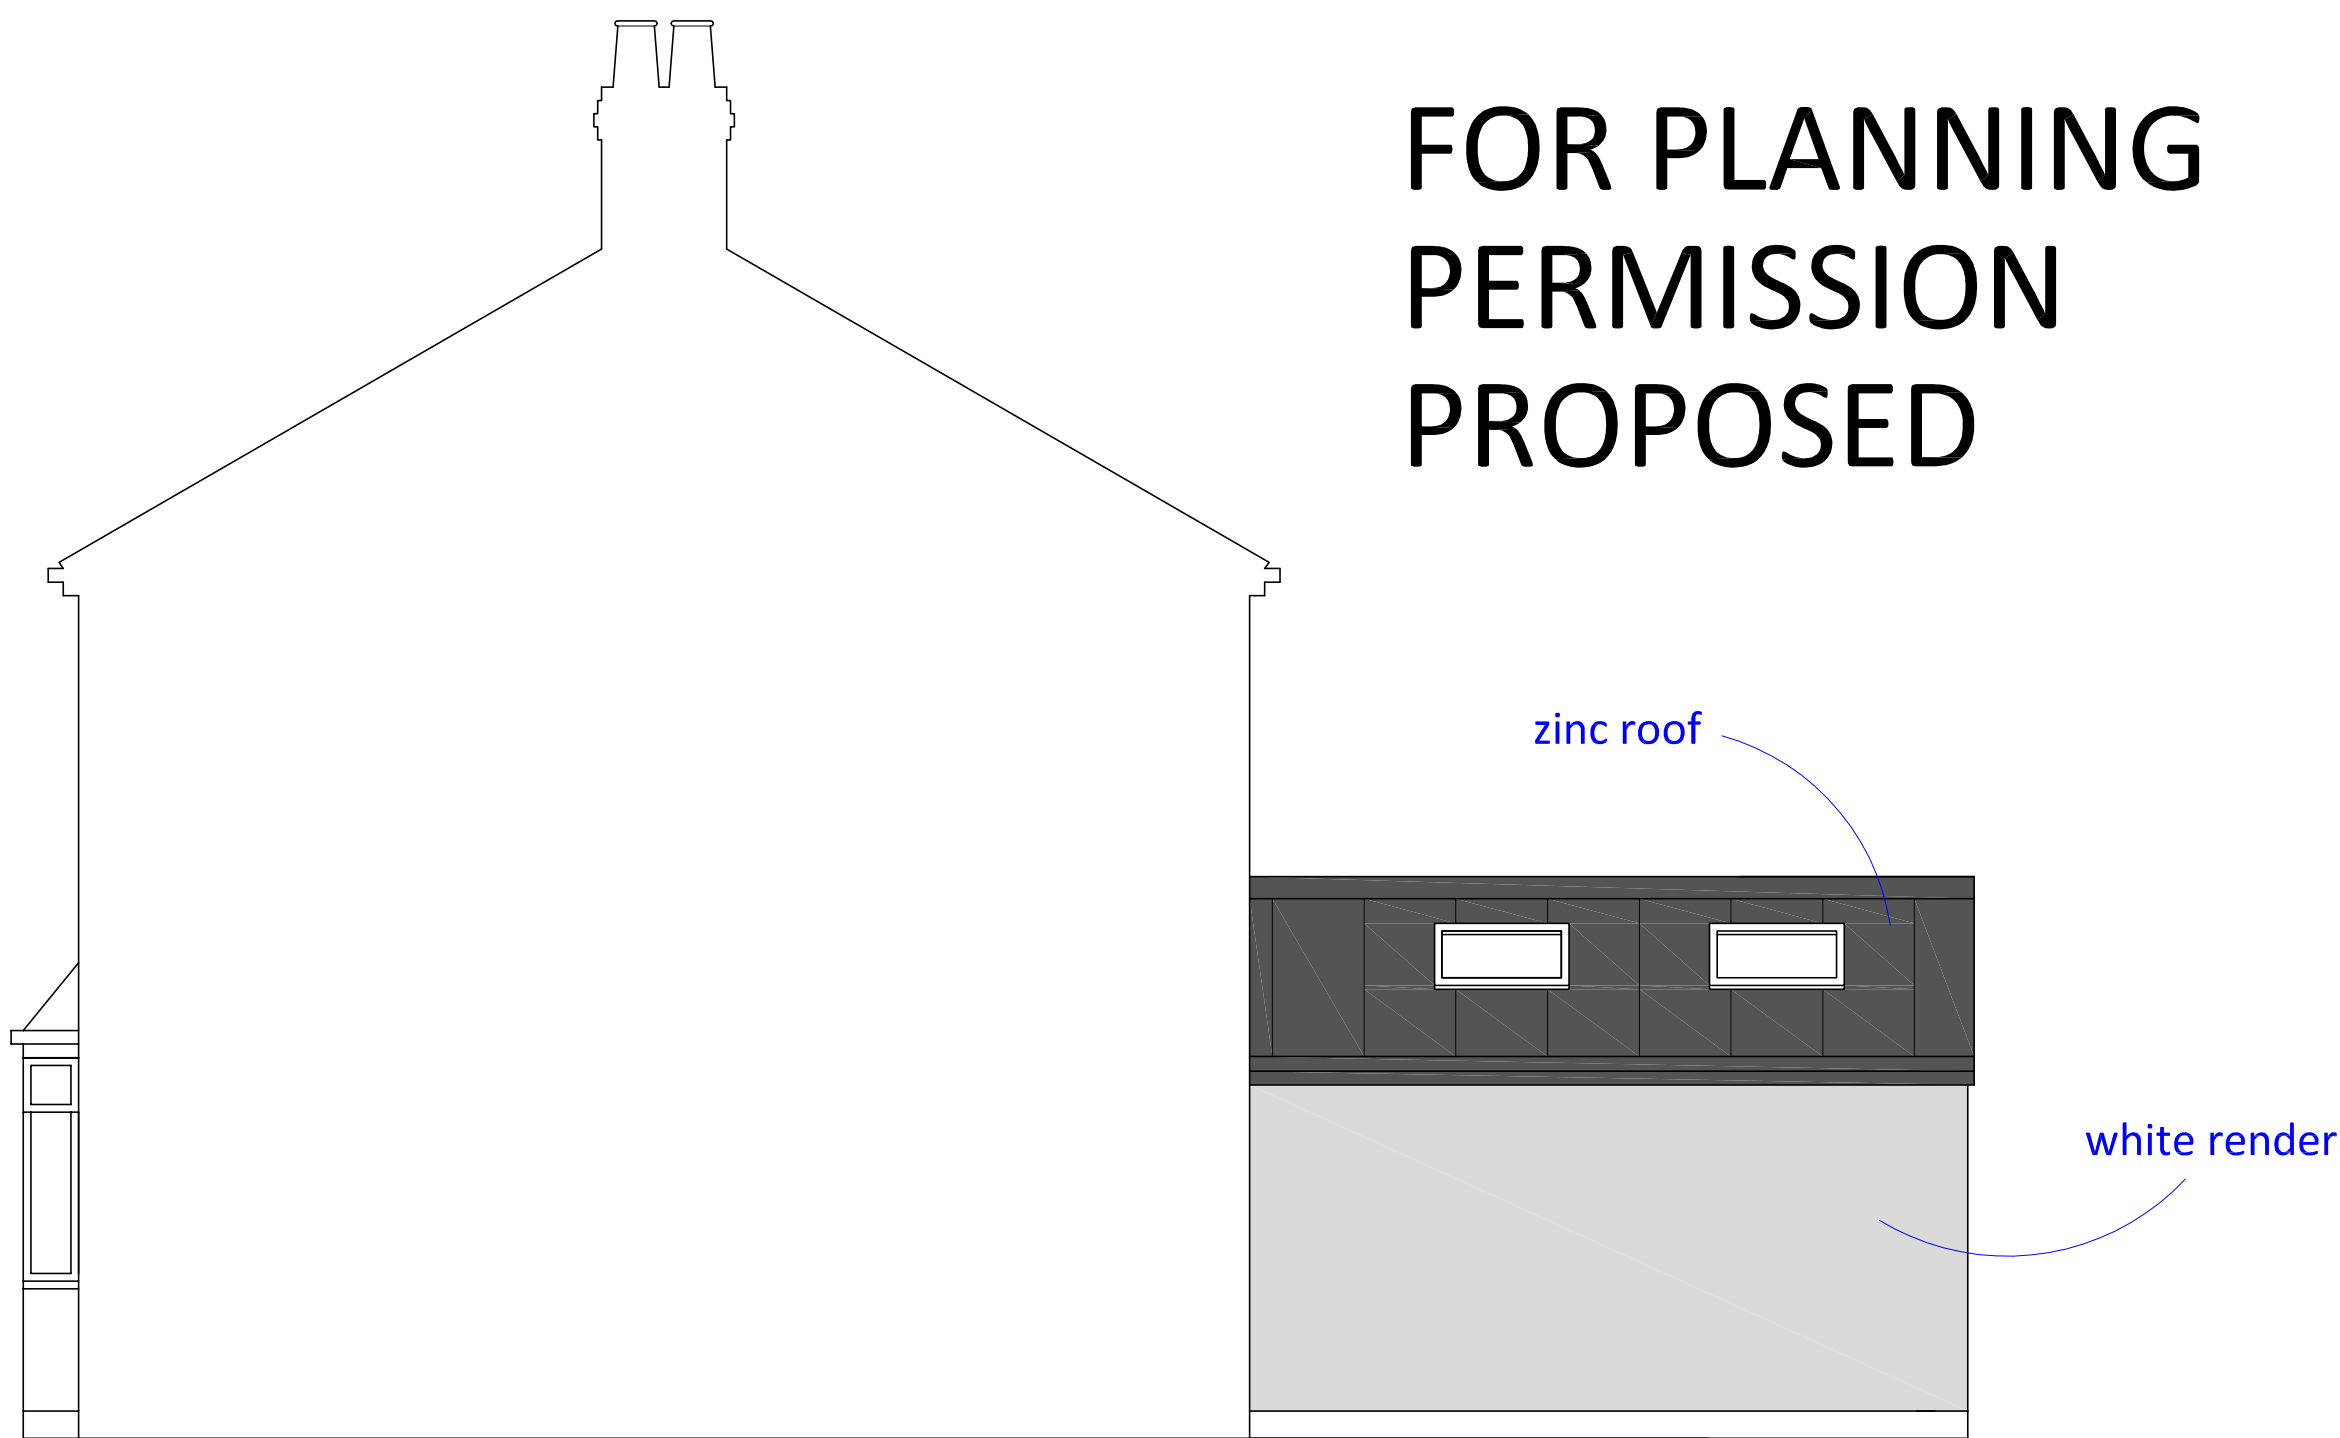

PROPOSED SIDE ELEVATION (PARTY)

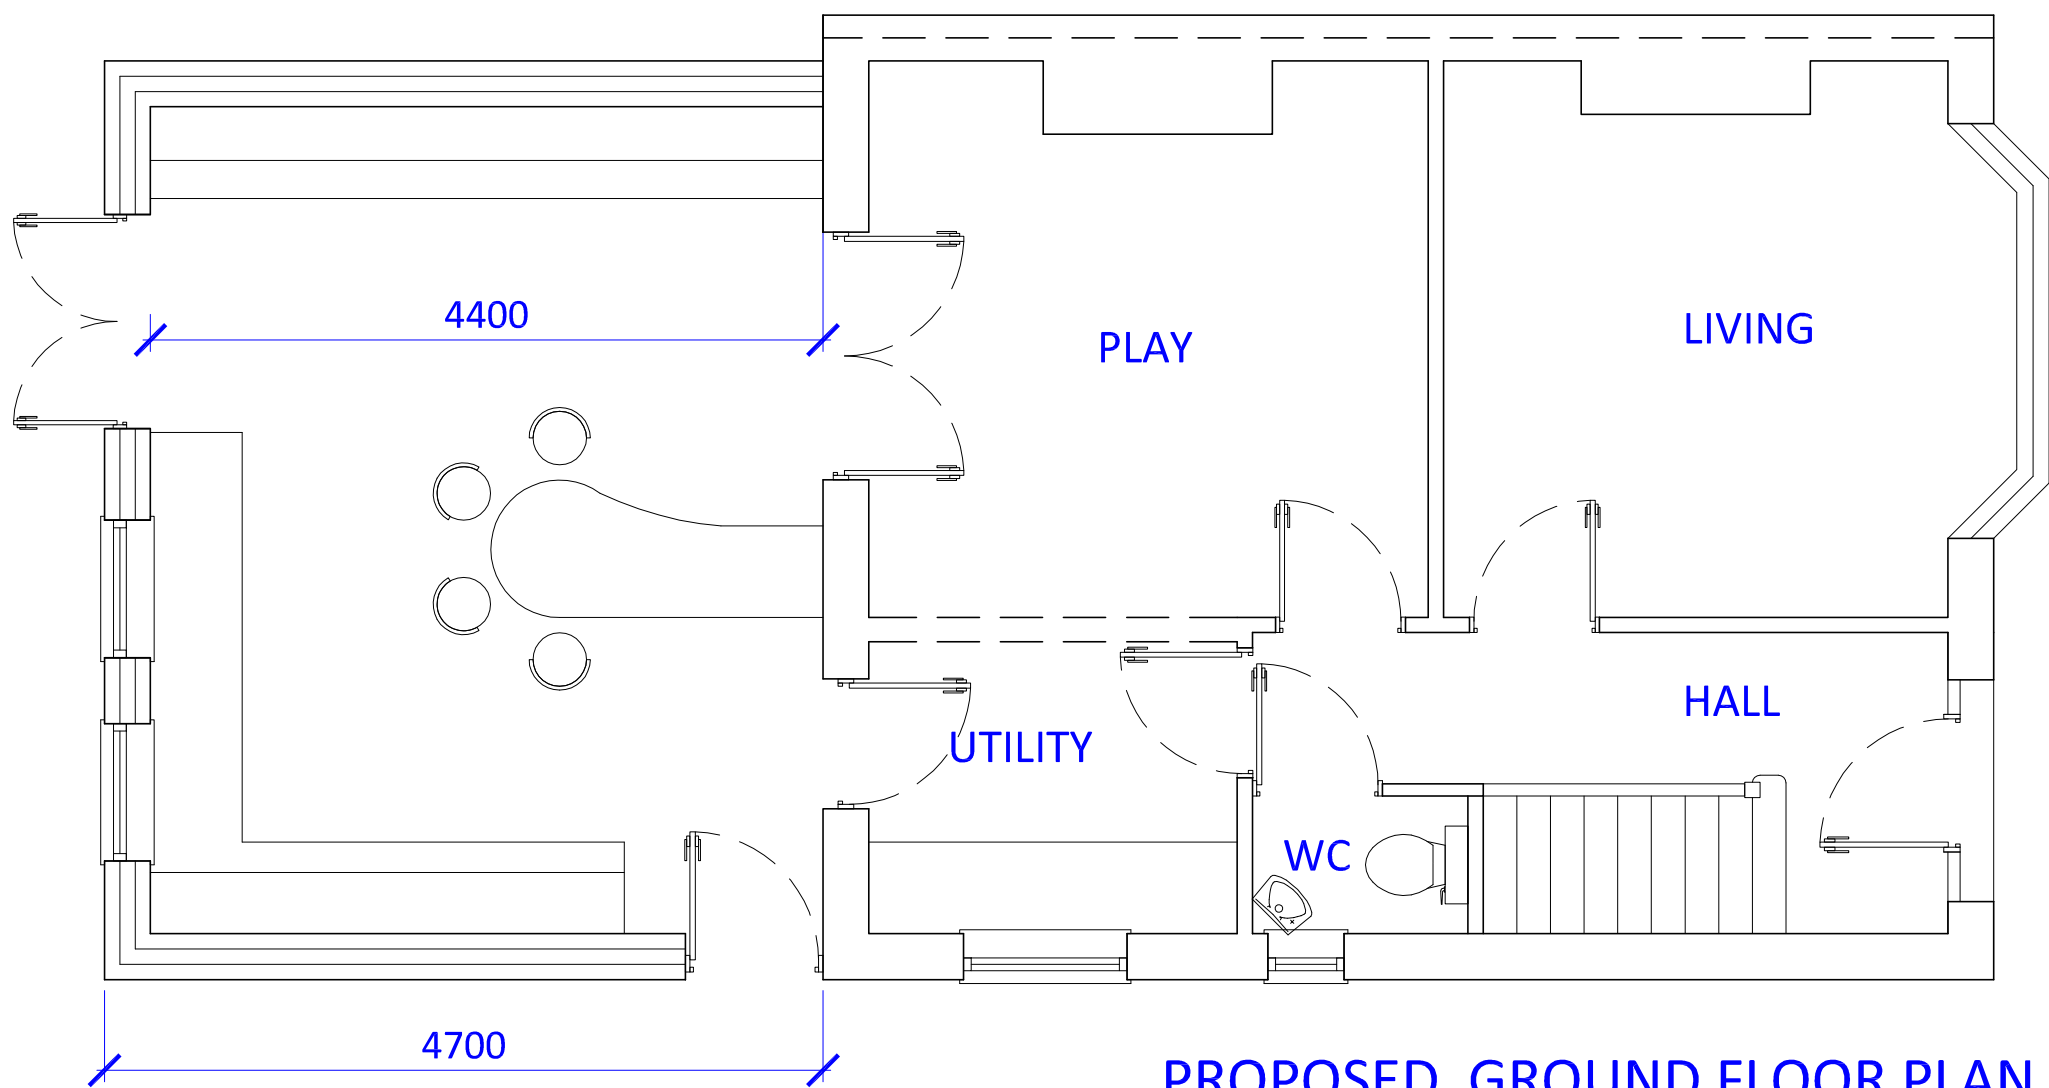

PROPOSED GROUND FLOOR PLAN

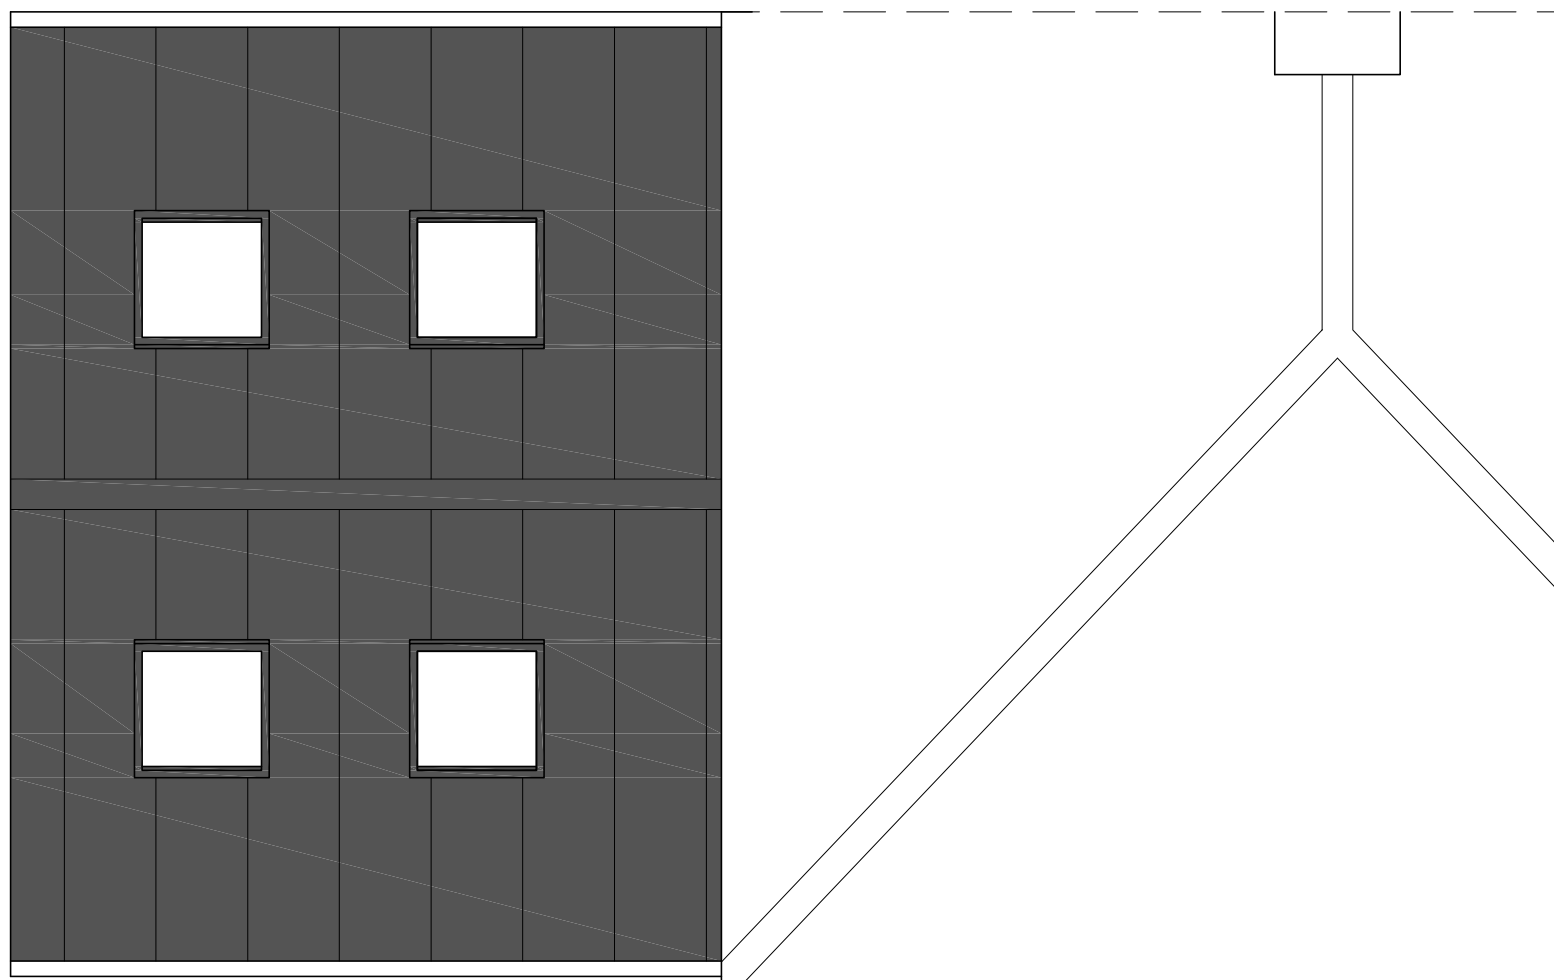


PROPOSED ROOF PLAN

Client & Address
MRS J HANCOCK
163 TUNSTALL ROAD
KNYPERSLEY, BIDDULPH
STAFFORDSHIRE
ST8 7AE

Drawing
SINGLE STOREY REAR
EXTENSION

Job MJC-245-CHA Sheet
Date 30-04-2015
Scale 1:50 1:100 1:1250 1:500


01

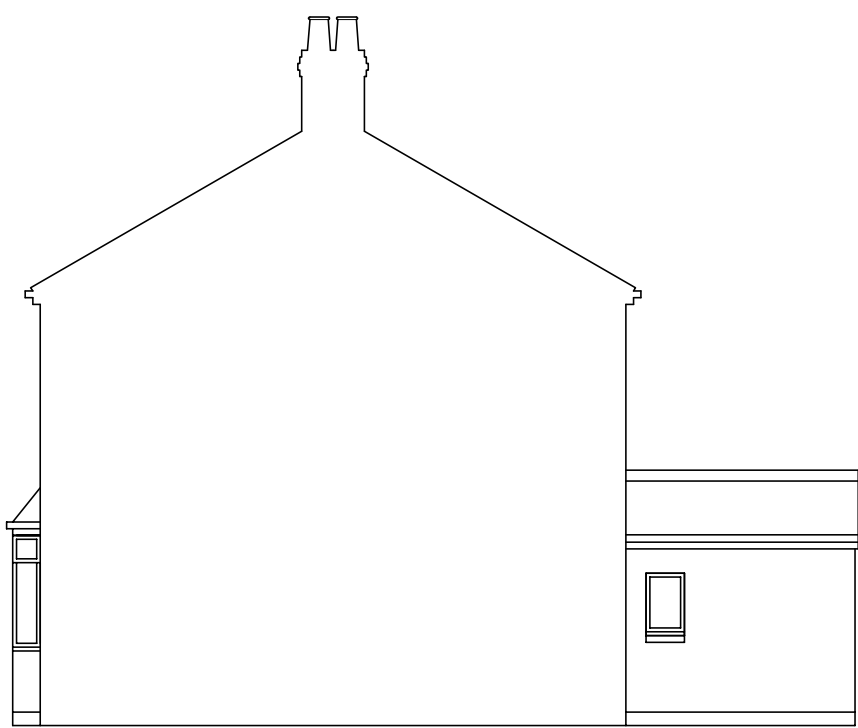

EXISTING SIDE ELEVATION (PARTY)




EXISTING FRONT ELEVATION

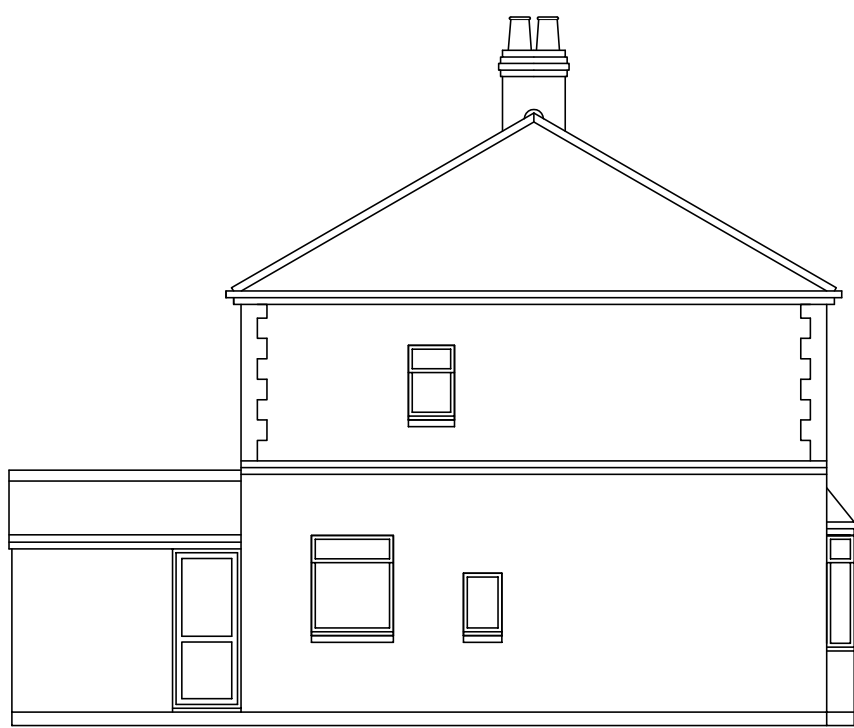


EXISTING SIDE ELEVATION



EXISTING REAR ELEVATION

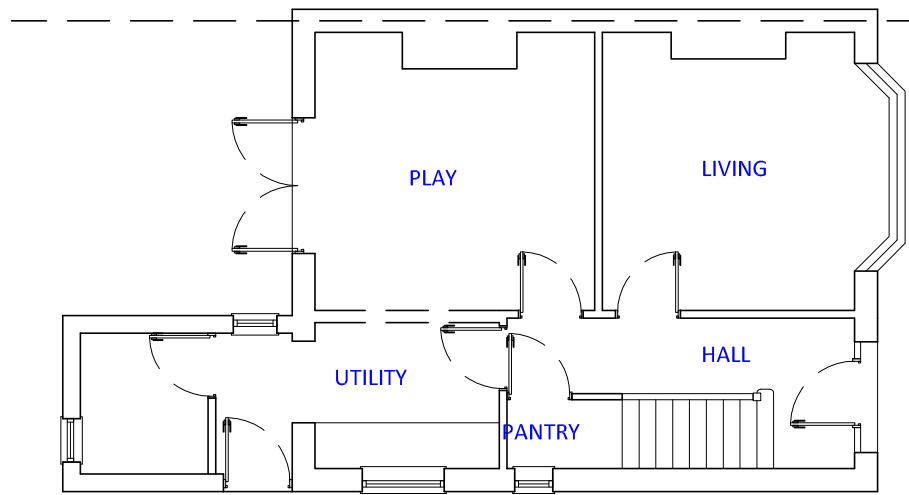

EXISTING GROUND FLOOR PLAN

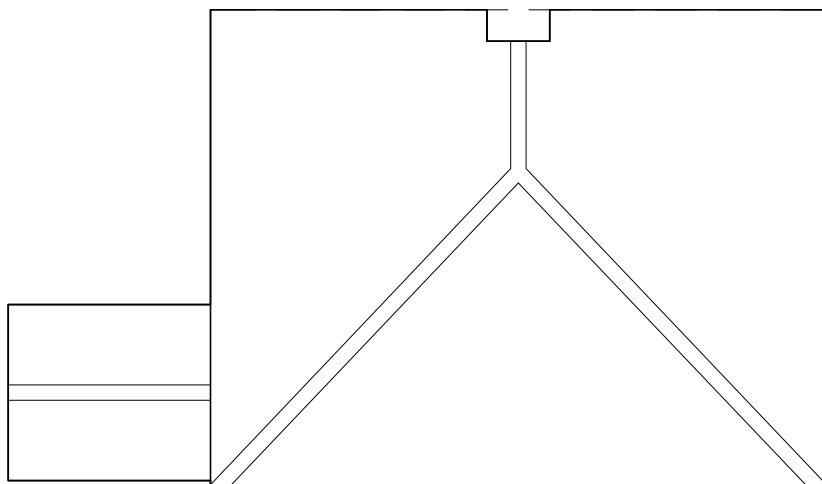

EXISTING ROOF PLAN