


Existing Front Elevation


Scale: 1:250

Existing JCB illuminated signage to be removed and replaced with new JCB illuminated signage. Existing Compact Products lighting to be replaced and lighting units replaced with new LED modules. Refer to Estate Signs & Print Production Notes.

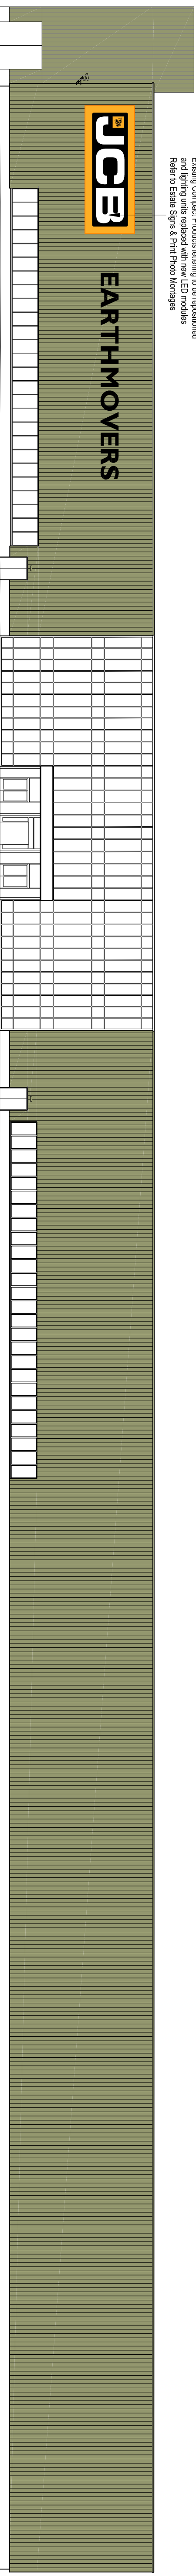


Proposed Front Elevation

Scale: 1:250

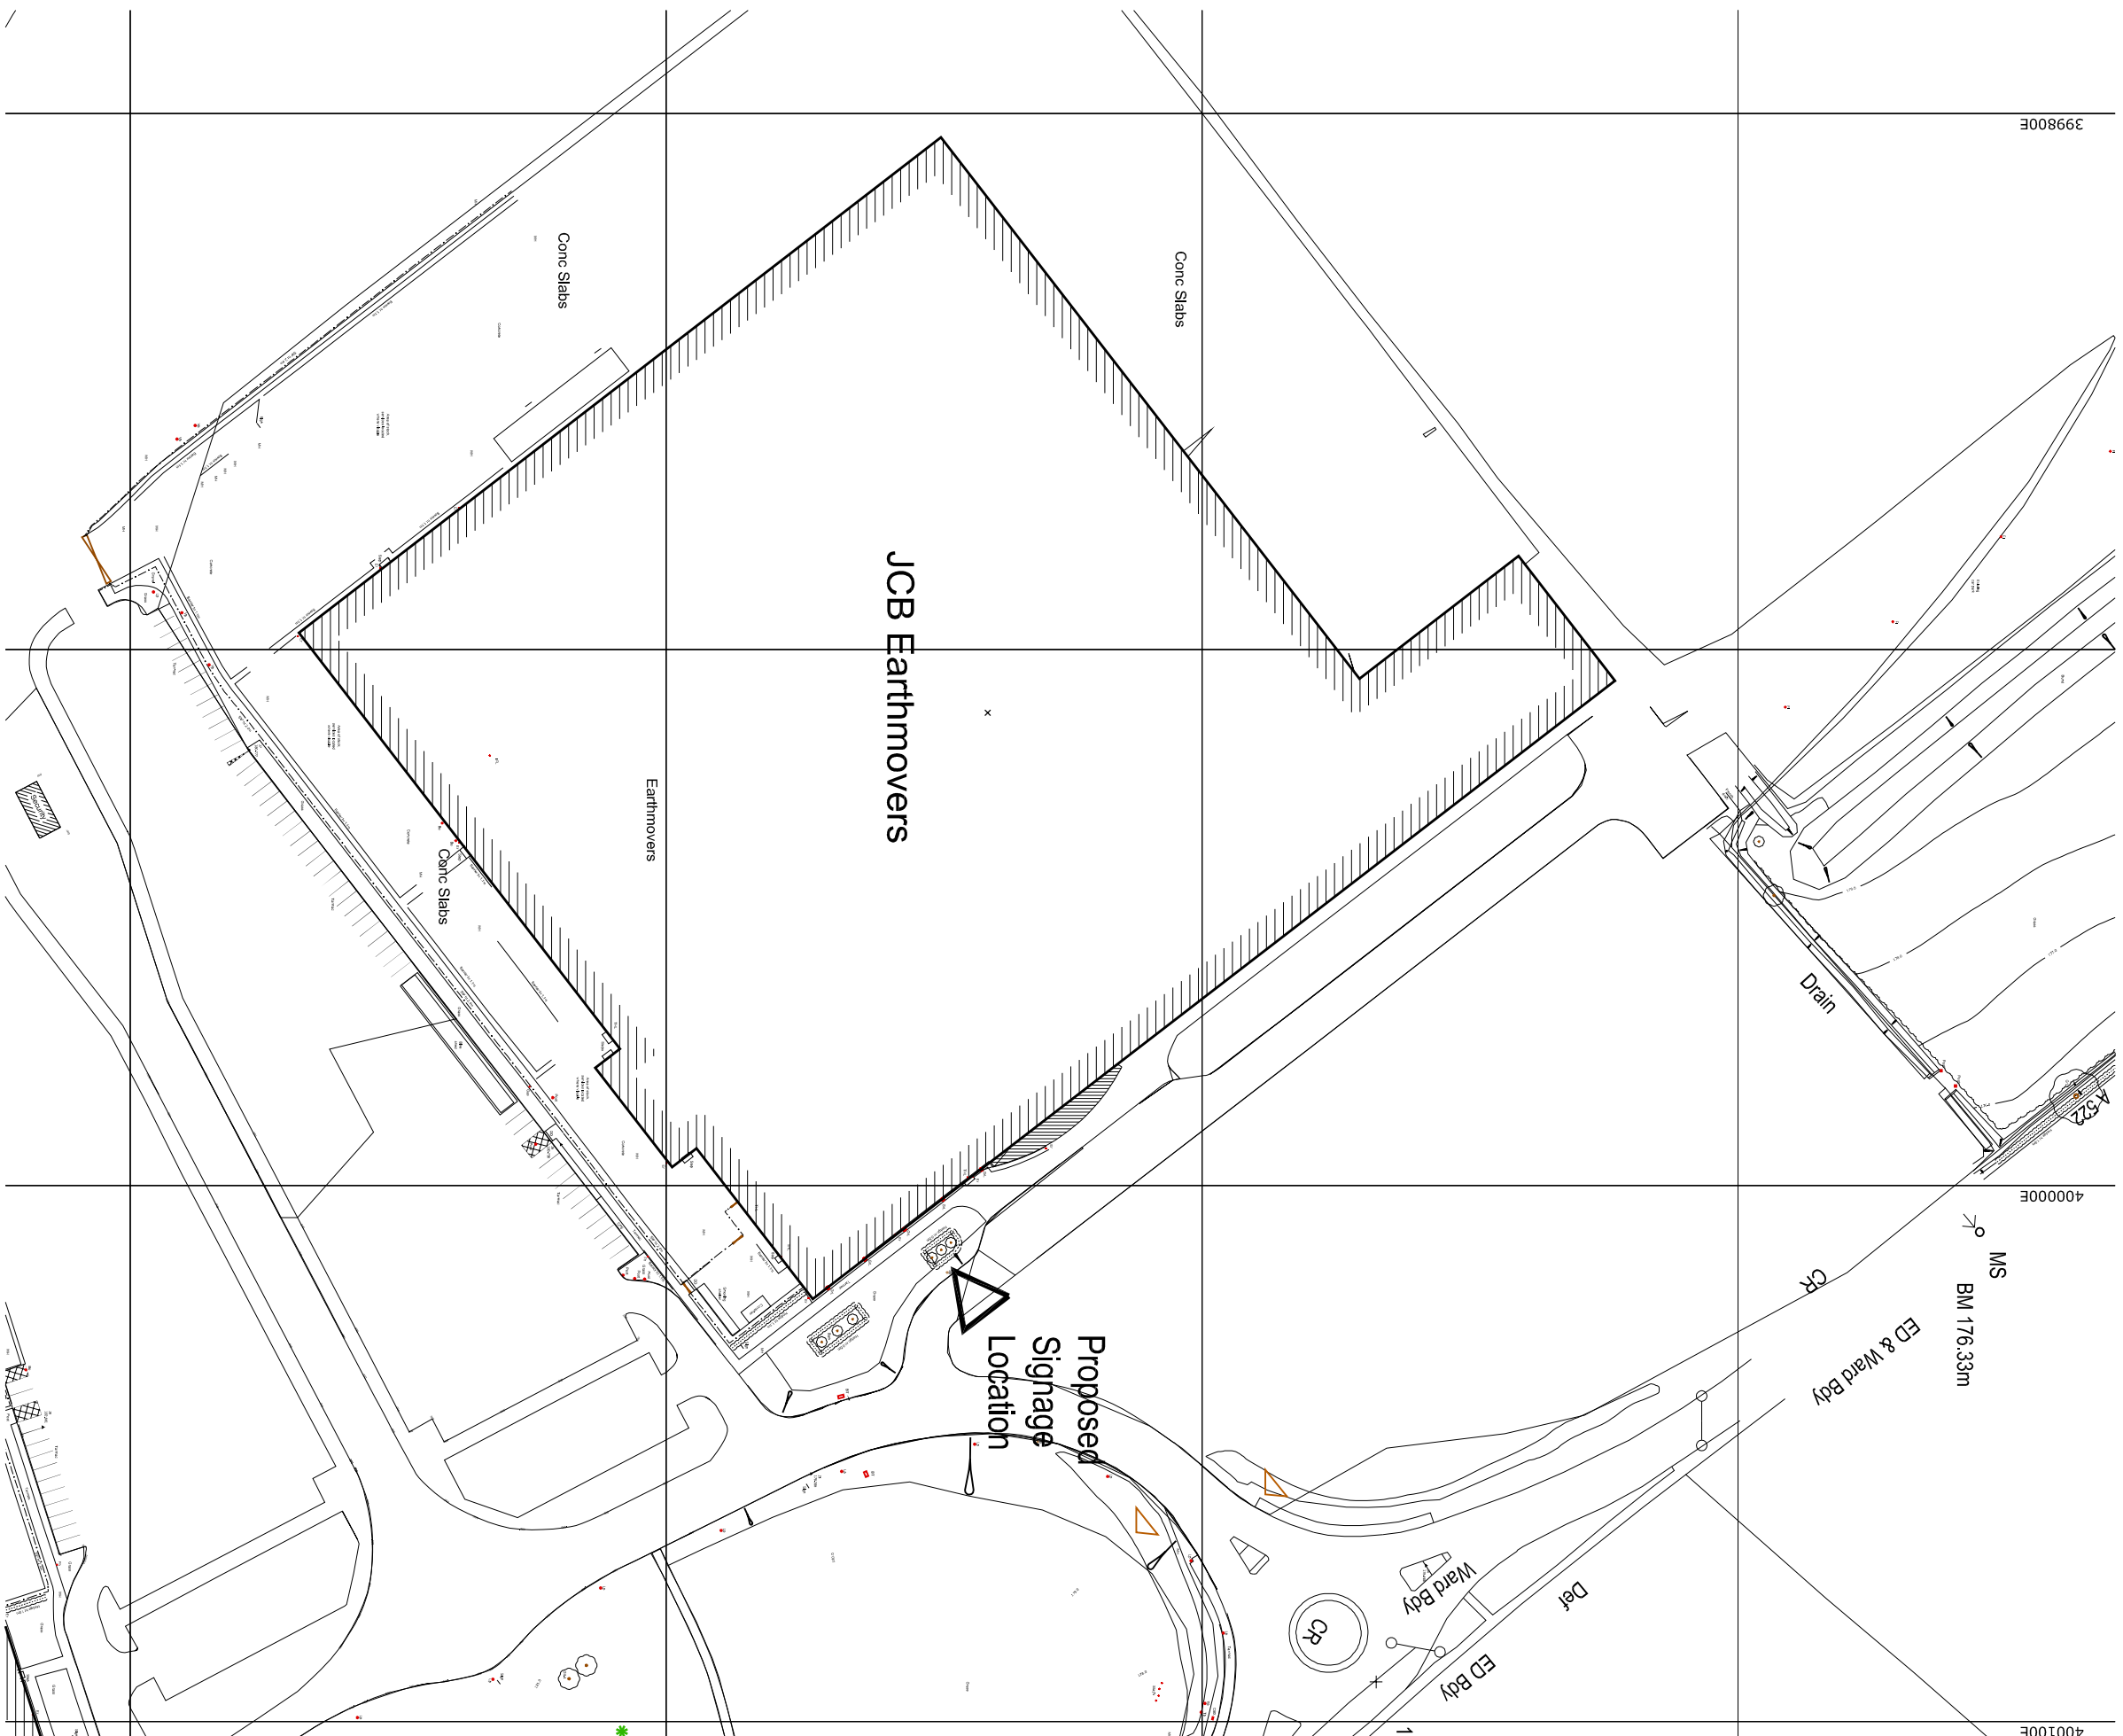


Signage Location Plan

Scale: 1:1250

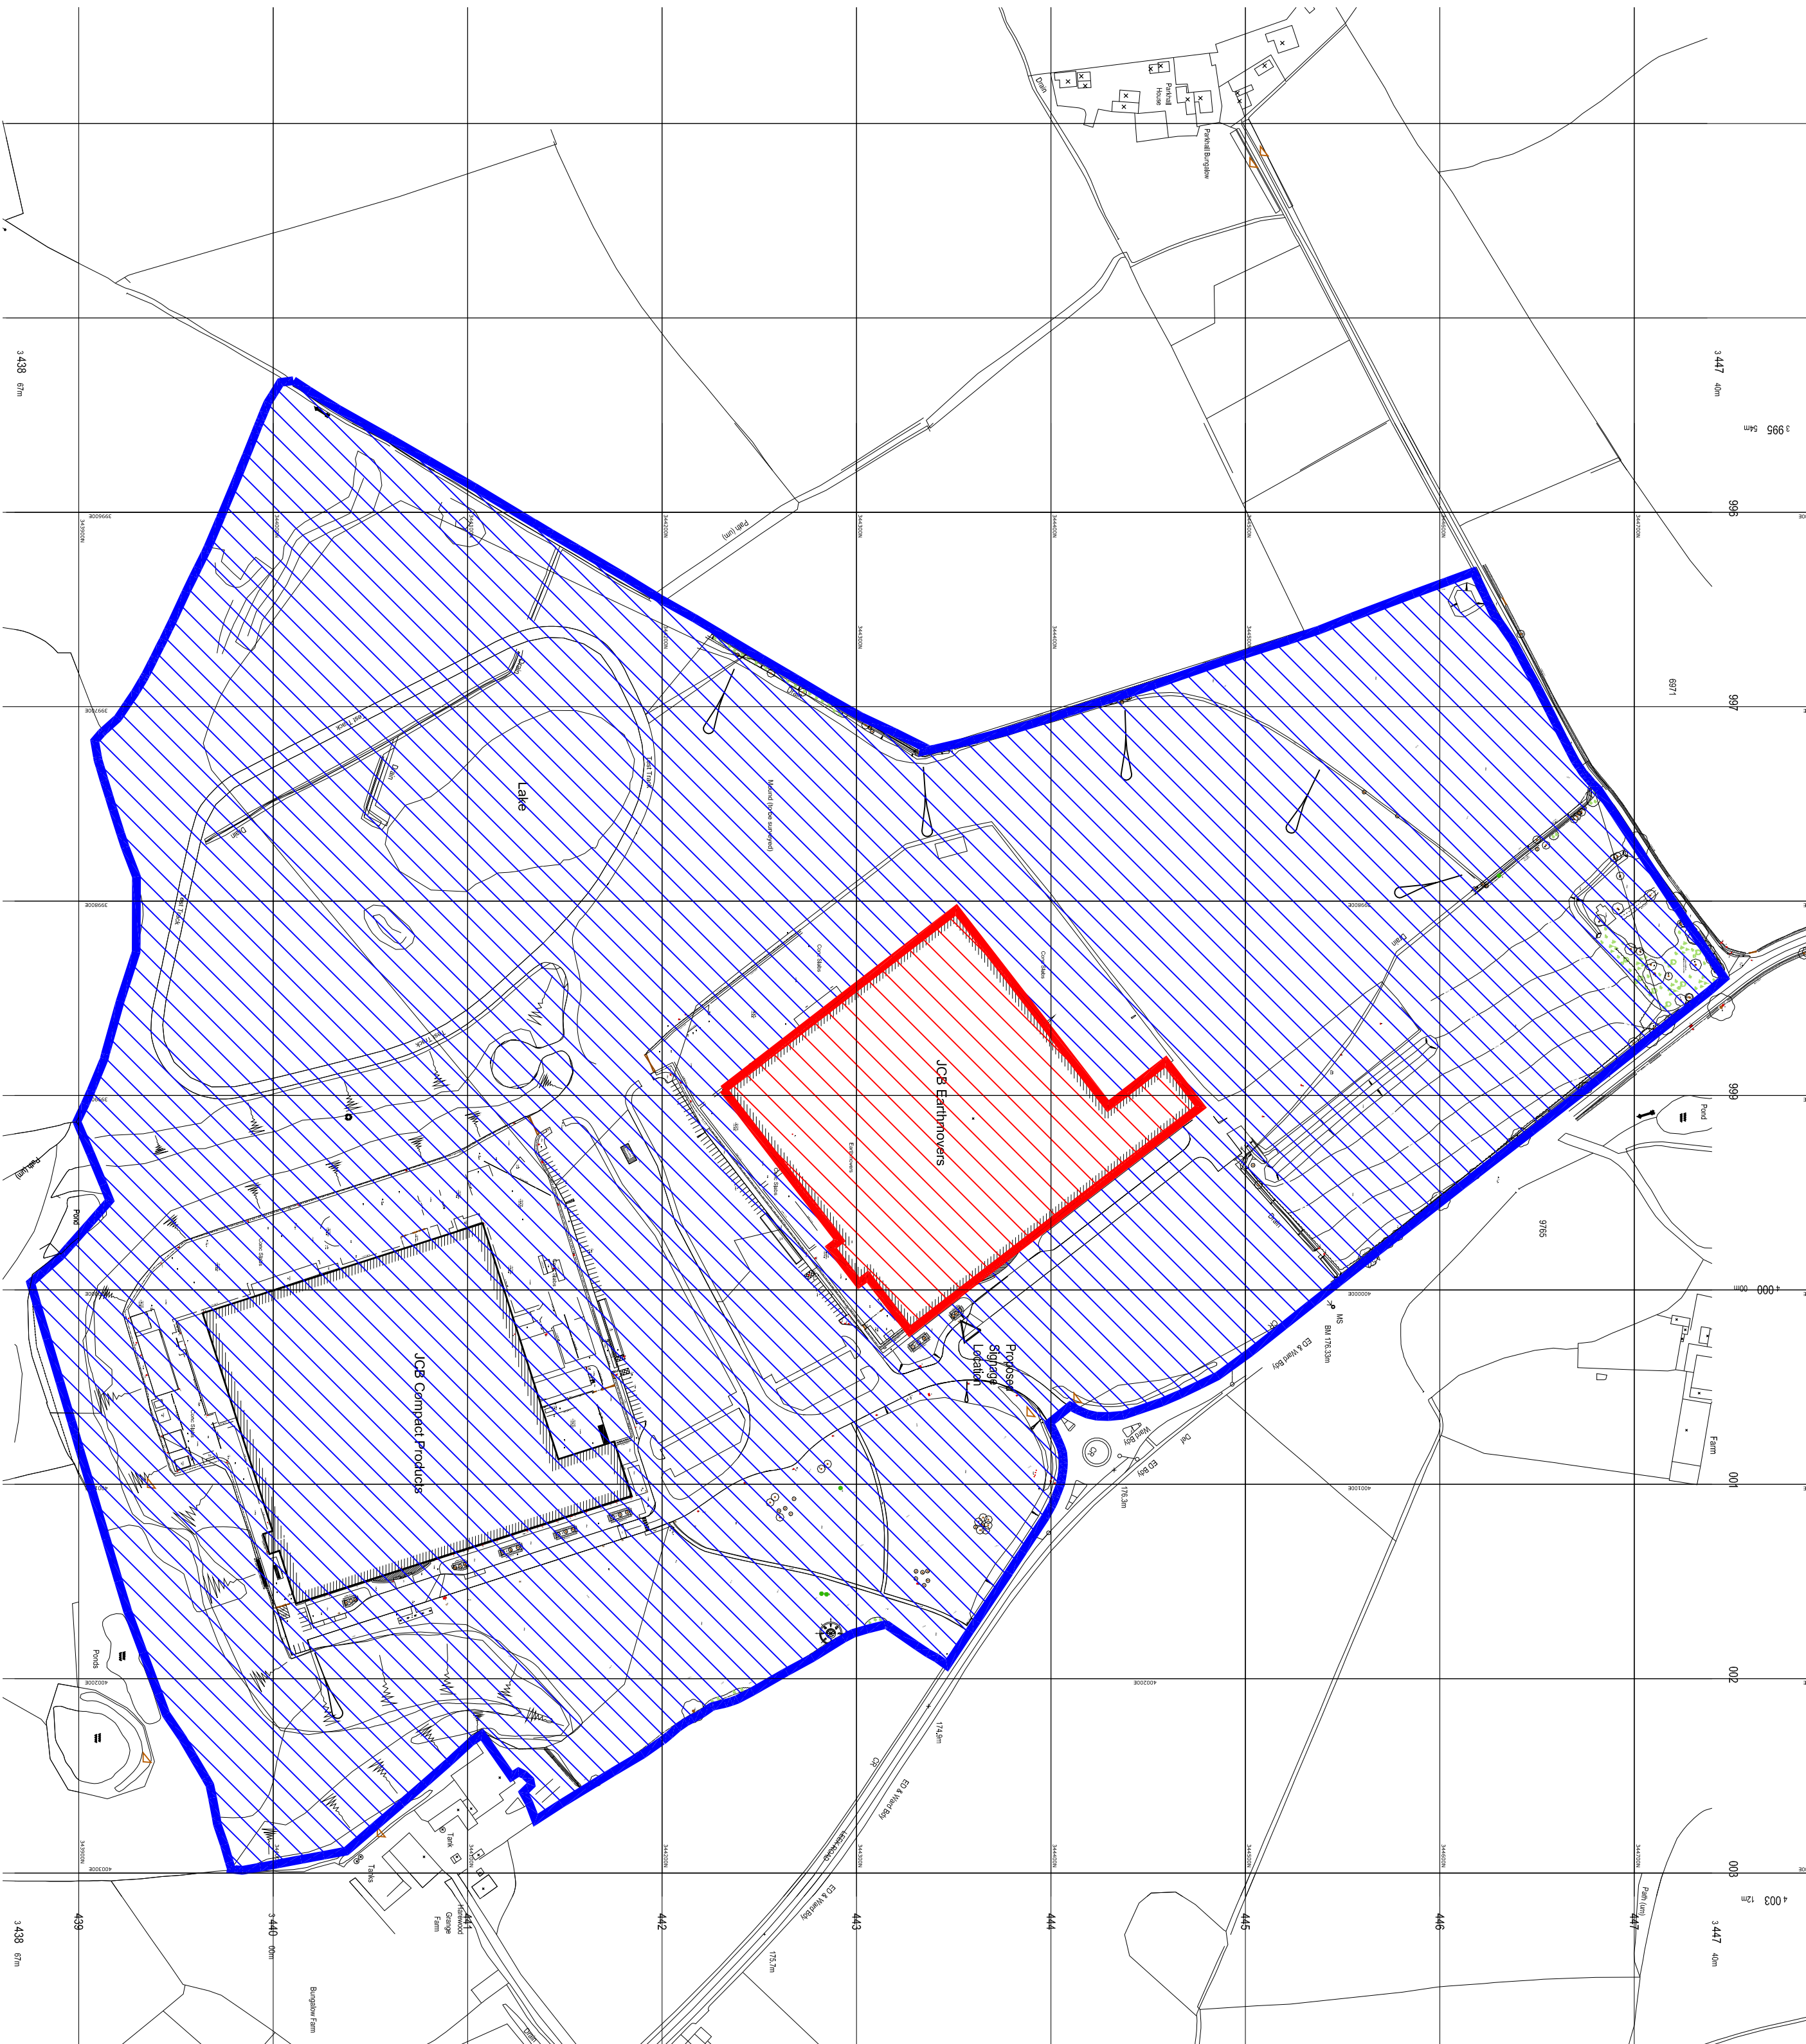

Location / Site Plan


Scale: 1:2500

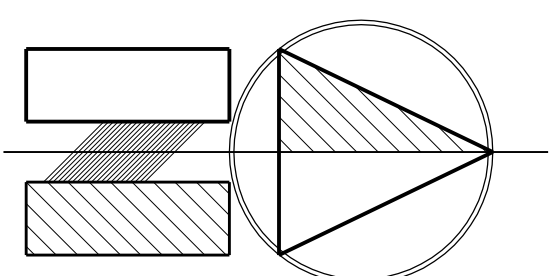

Notes :

A1

Drawing to be read in conjunction with Estate Signs and Print Drawings JCB Earthmovers 2014

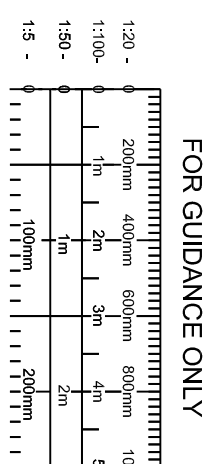

PLANNING



BROWN HILL HAYWARD BROWN
CHARTERED ARCHITECTS
GEORGIAN HOUSE 24 BRID STREET LICHFIELD STAFFS WS13 0PT
TEL: 01543 242457 FAX: 01543 442456 email: info@brownhillhayward.co.uk

J C Bamford Excavators Ltd

Project Proposed Signage to JCB Earthmovers

Title Existing & Proposed Elevations

Scale	Date	Drawn By	Checked By	Drawing Number	Revised
AS BROWN/A1	12.14	SE	AJ	2624/08	A

This drawing is the property of JCB and is to be used for the purpose of the project only. It is not to be used for any other purpose without the written consent of JCB. It is to be used for the purpose of the project only. It is not to be used for any other purpose without the written consent of JCB.