



Existing ground floor plan
Scale 1:50



Existing first floor plan
Scale 1:50

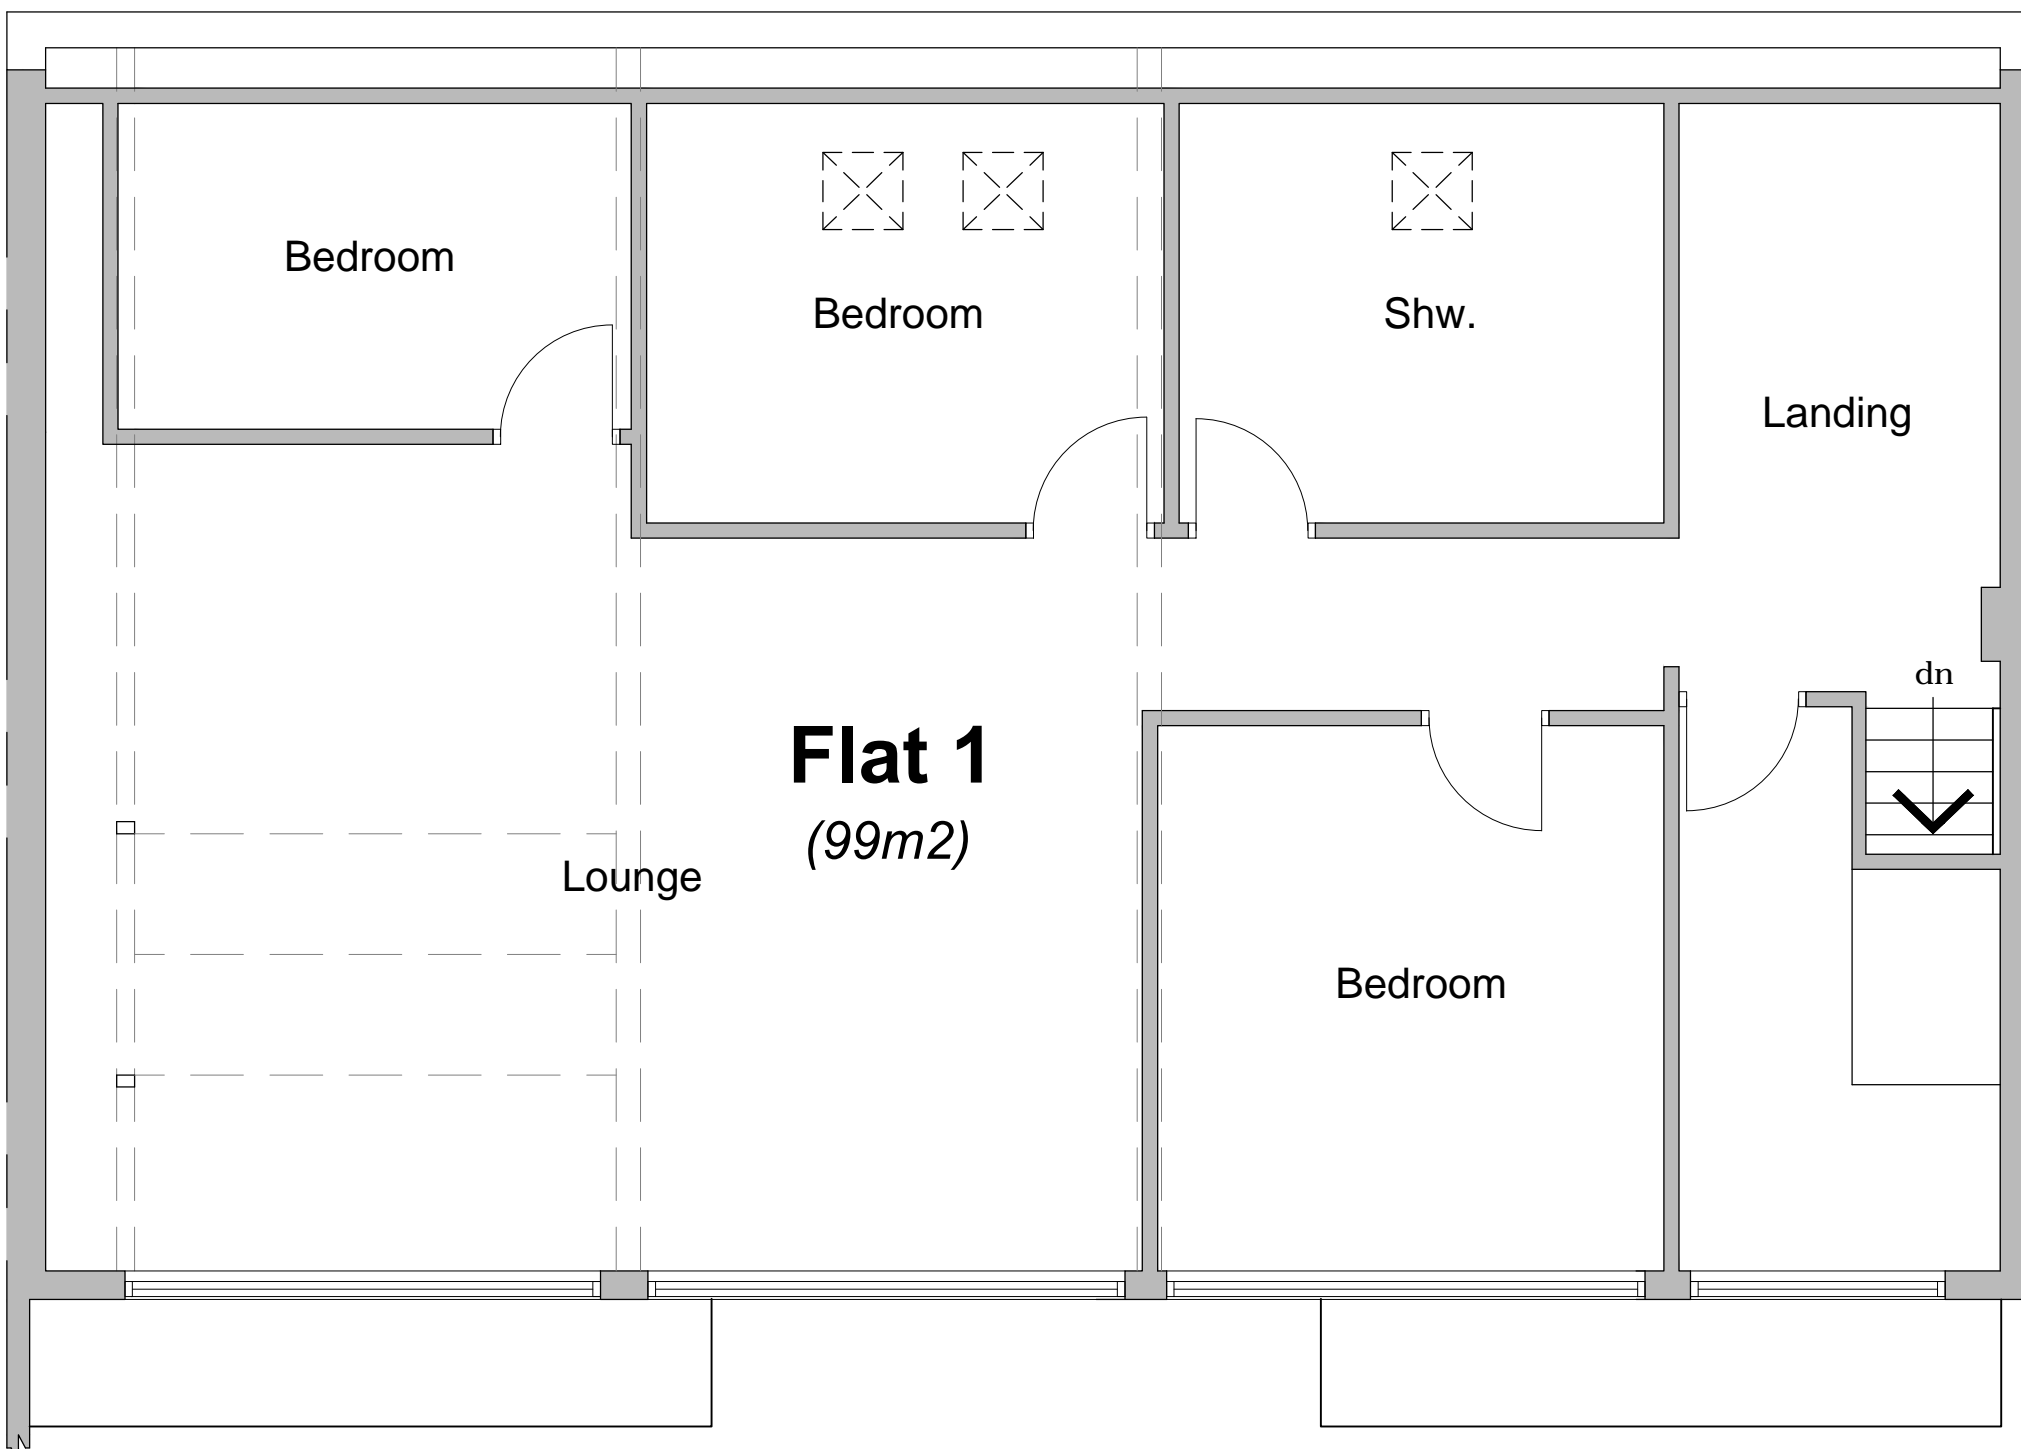


Existing front elevation
Scale 1:100

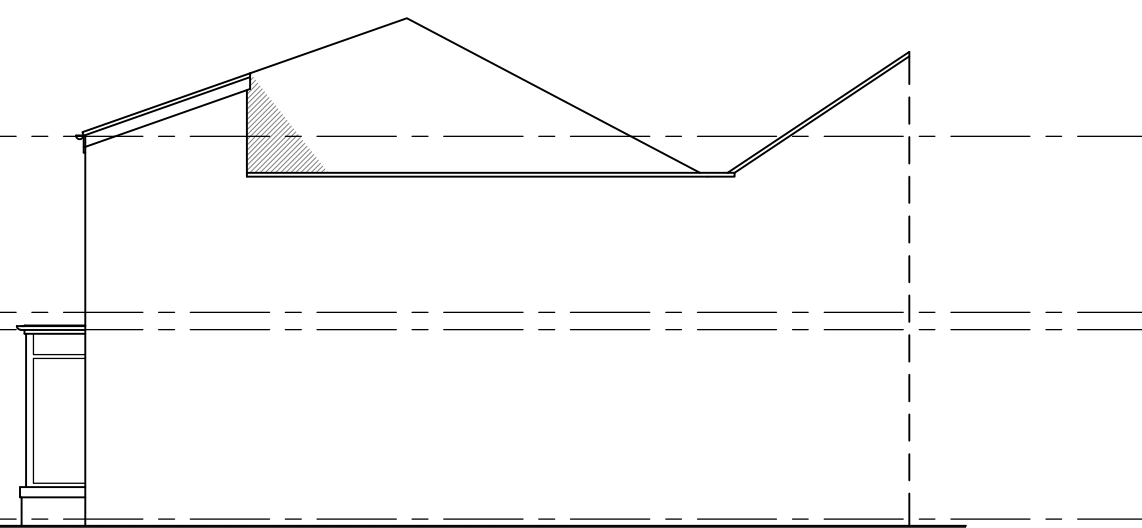


Existing side elevation
Scale 1:100



Site location plan
Scale 1:1250

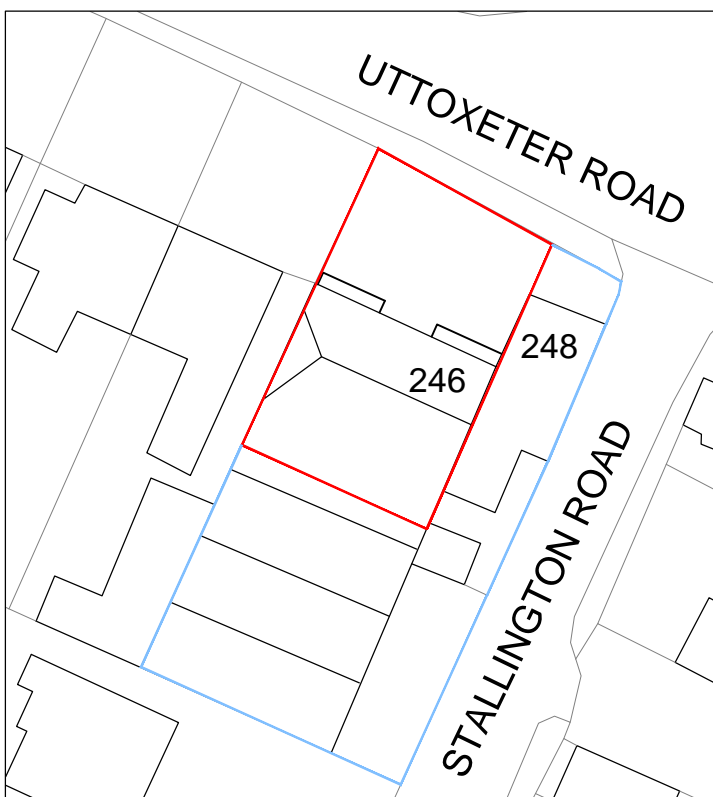


Existing site plan
Scale 1:500

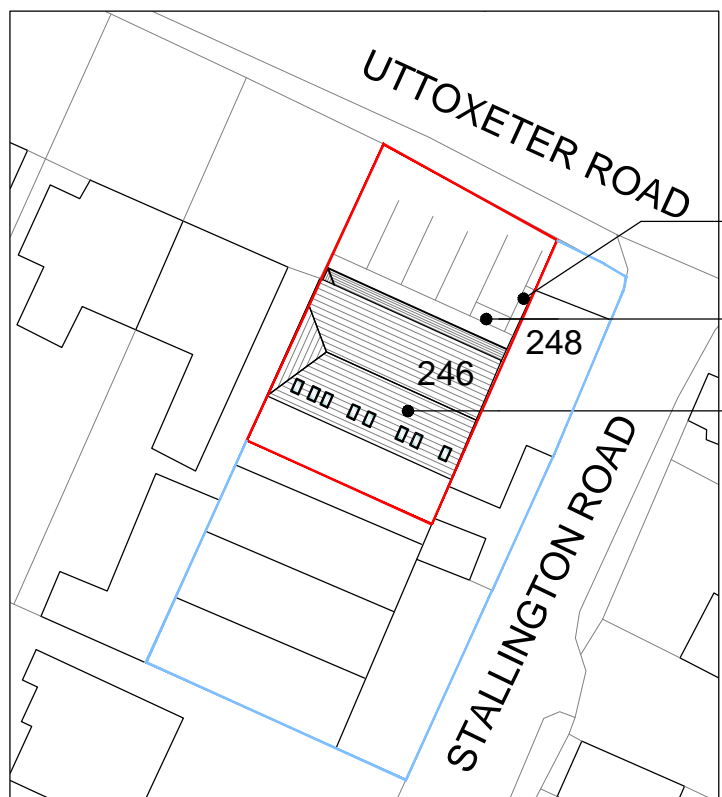


Proposed site plan
Scale 1:500


Reproduced from the
Ordnance Survey map with the permission of Ordnance
Survey on behalf of The Controller of Her Majesty's
Stationery Office
Licence No. AL 10001634

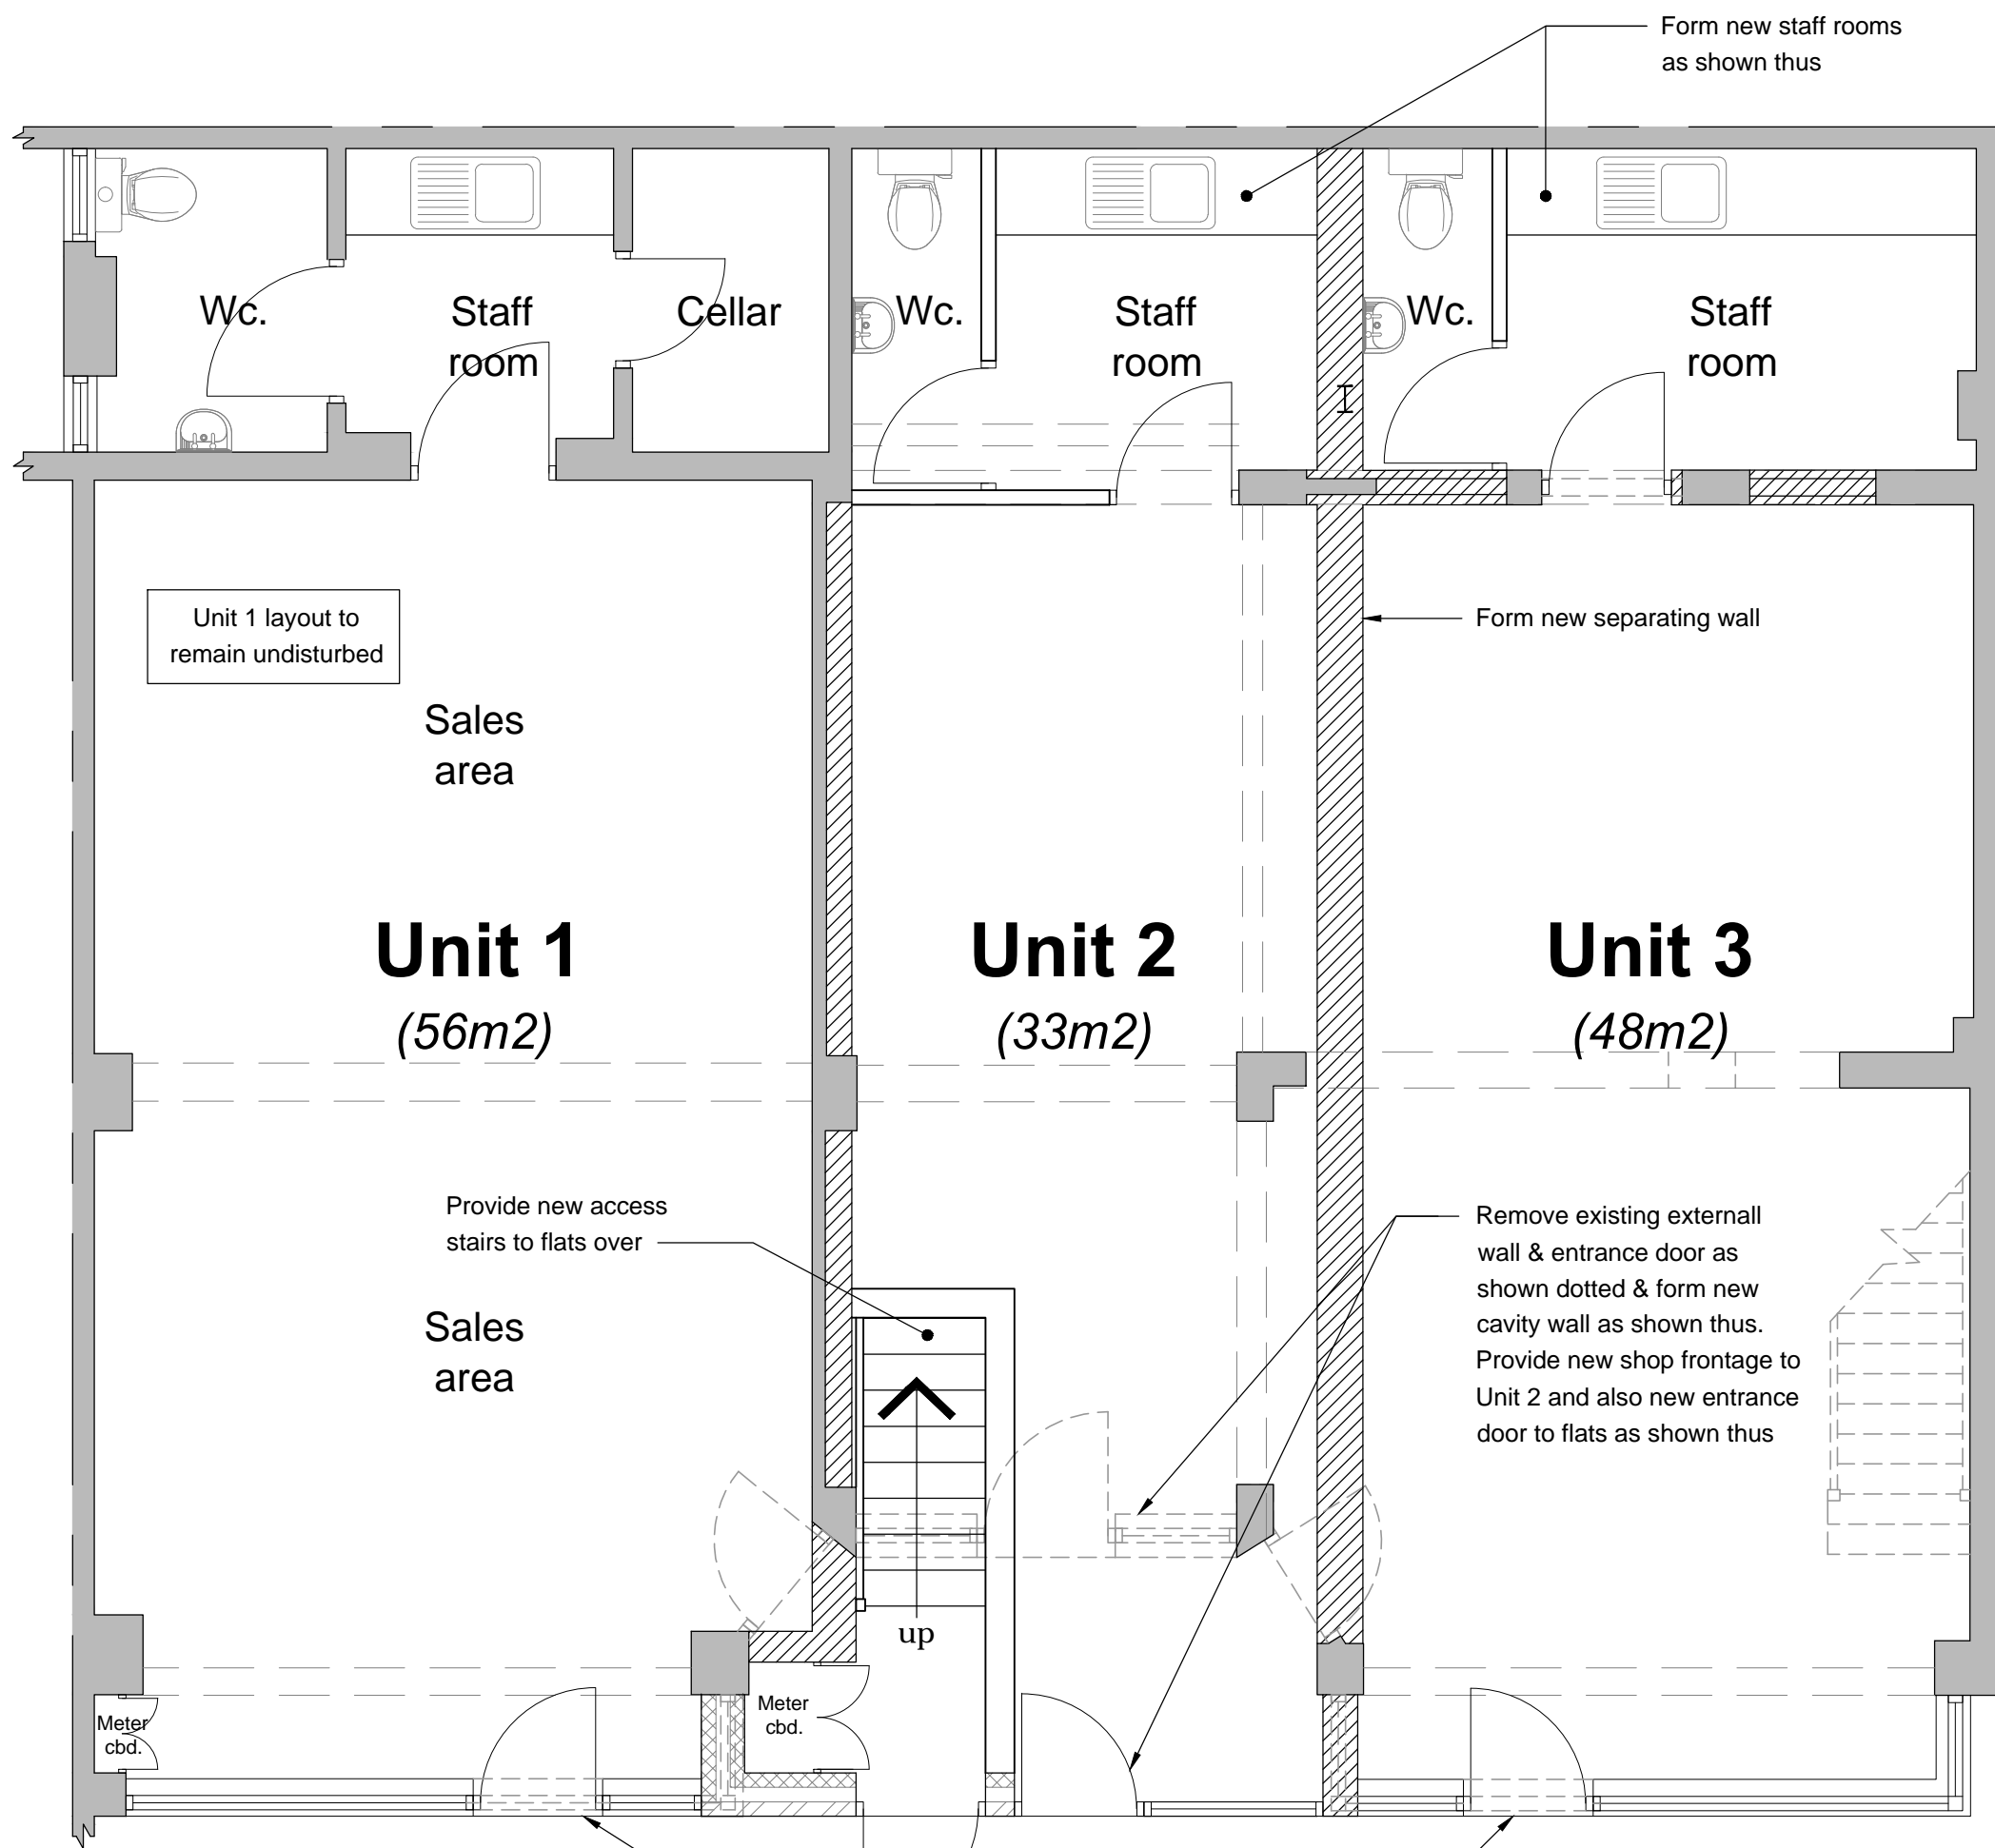


Proposed ground floor plan
Scale 1:50

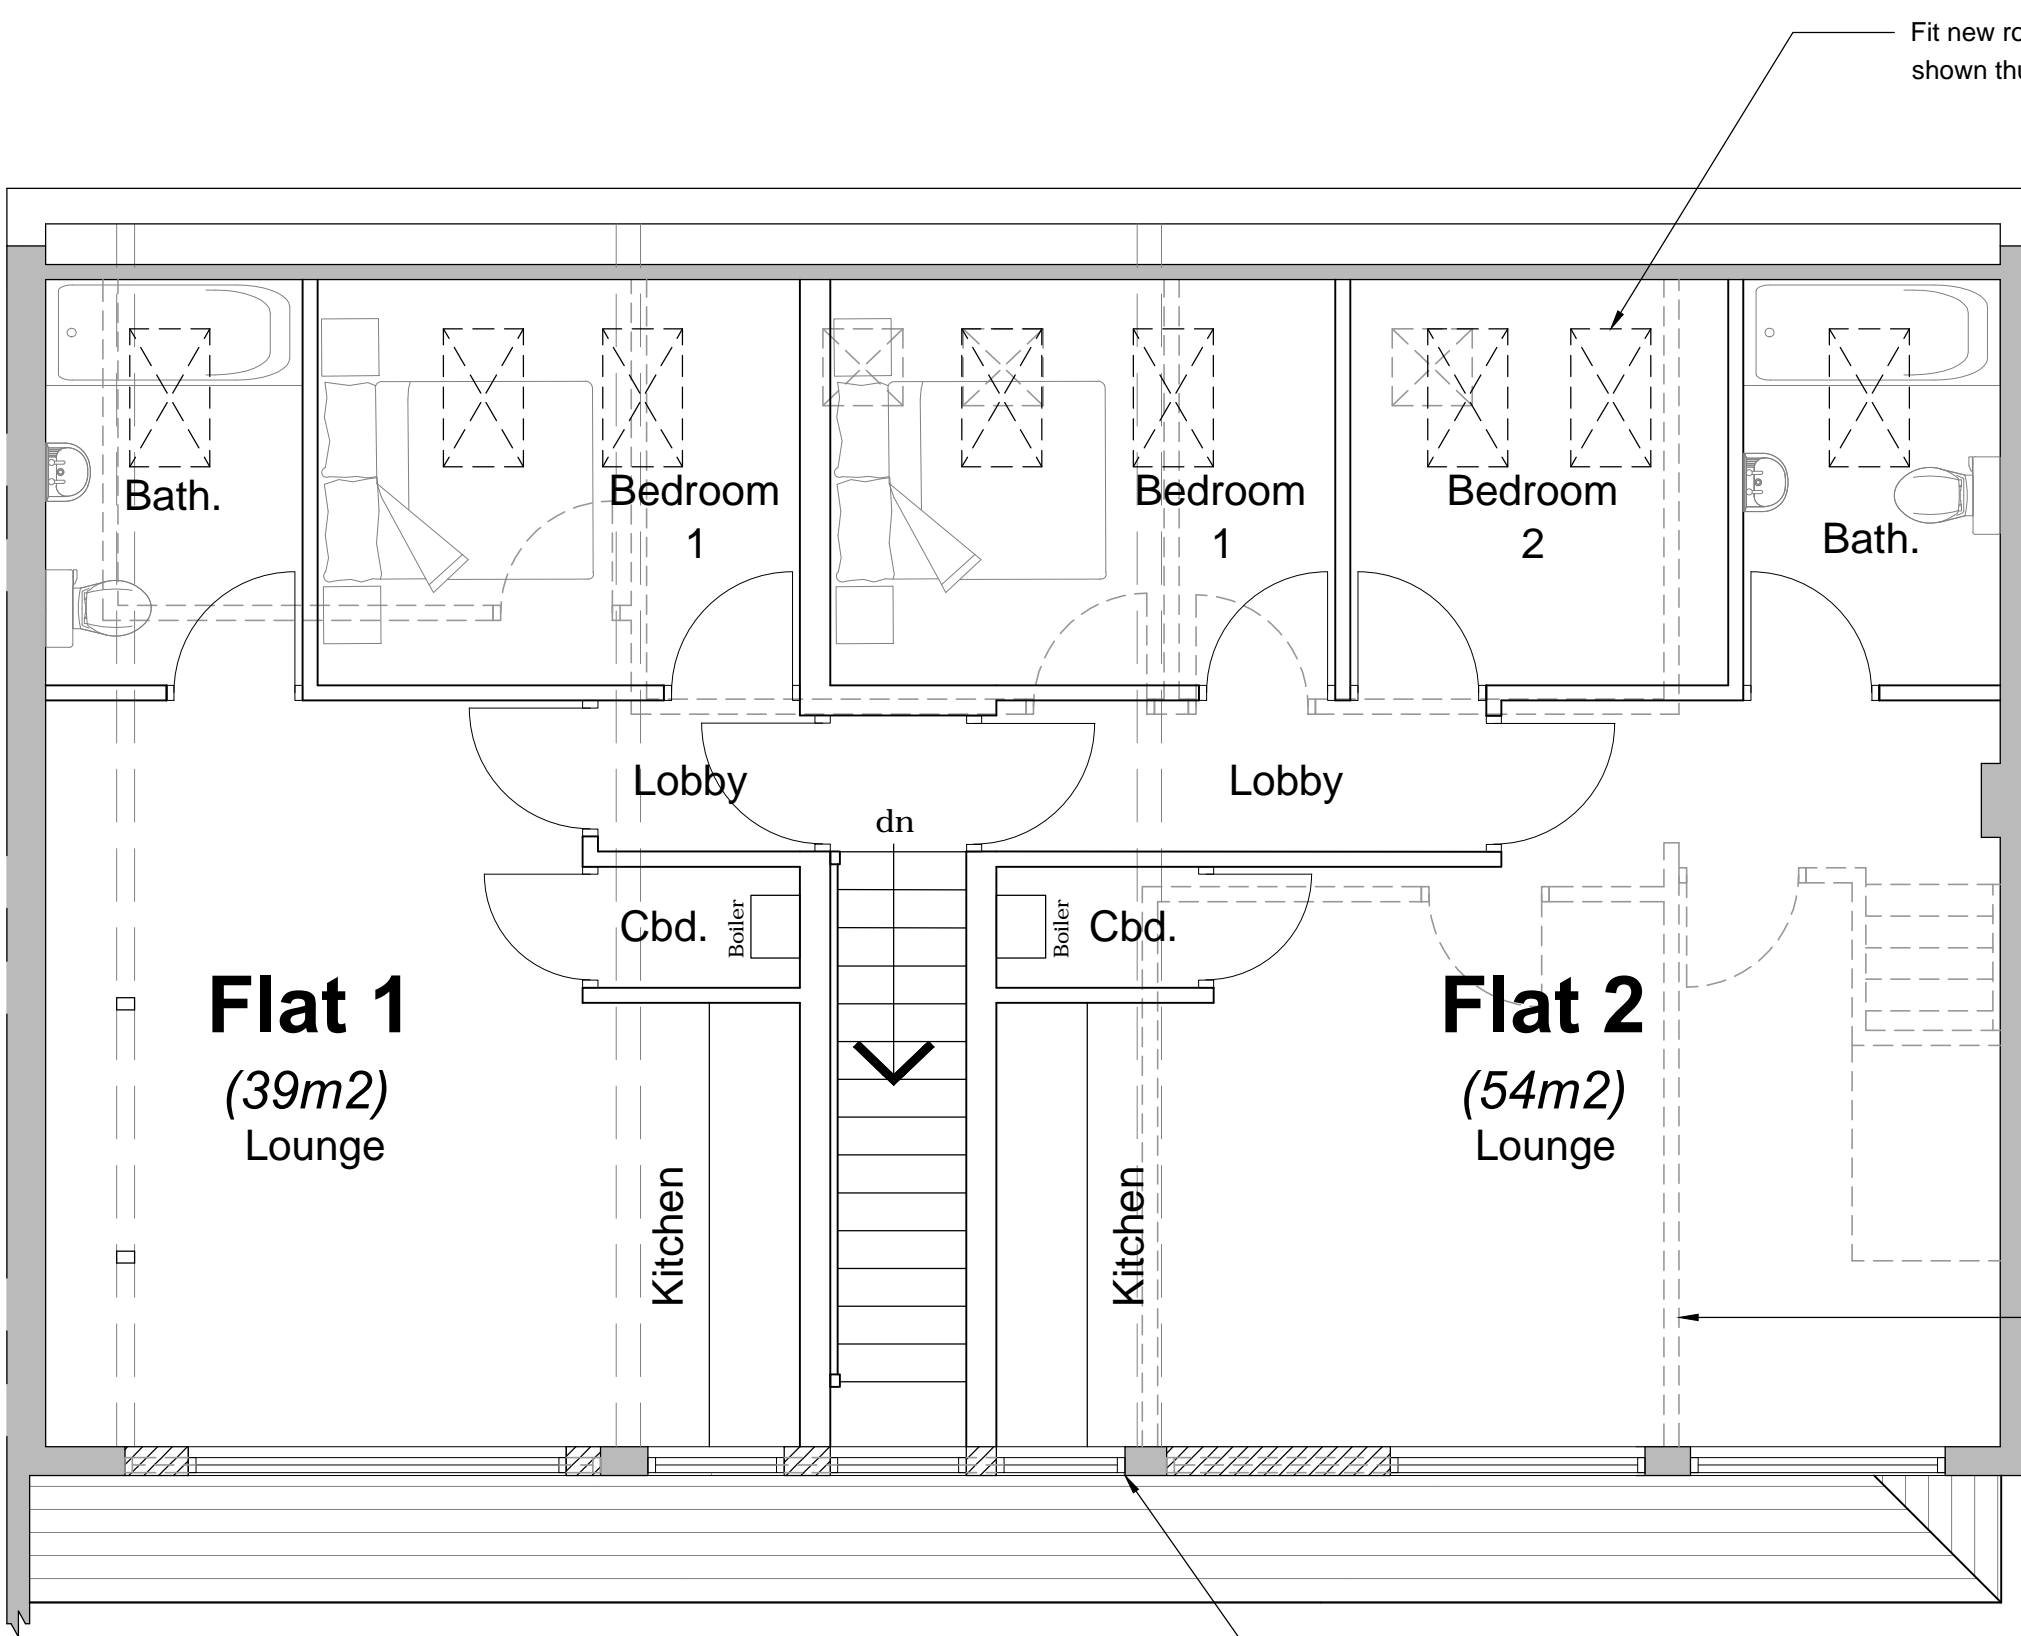

Proposed first floor plan
Scale 1:50

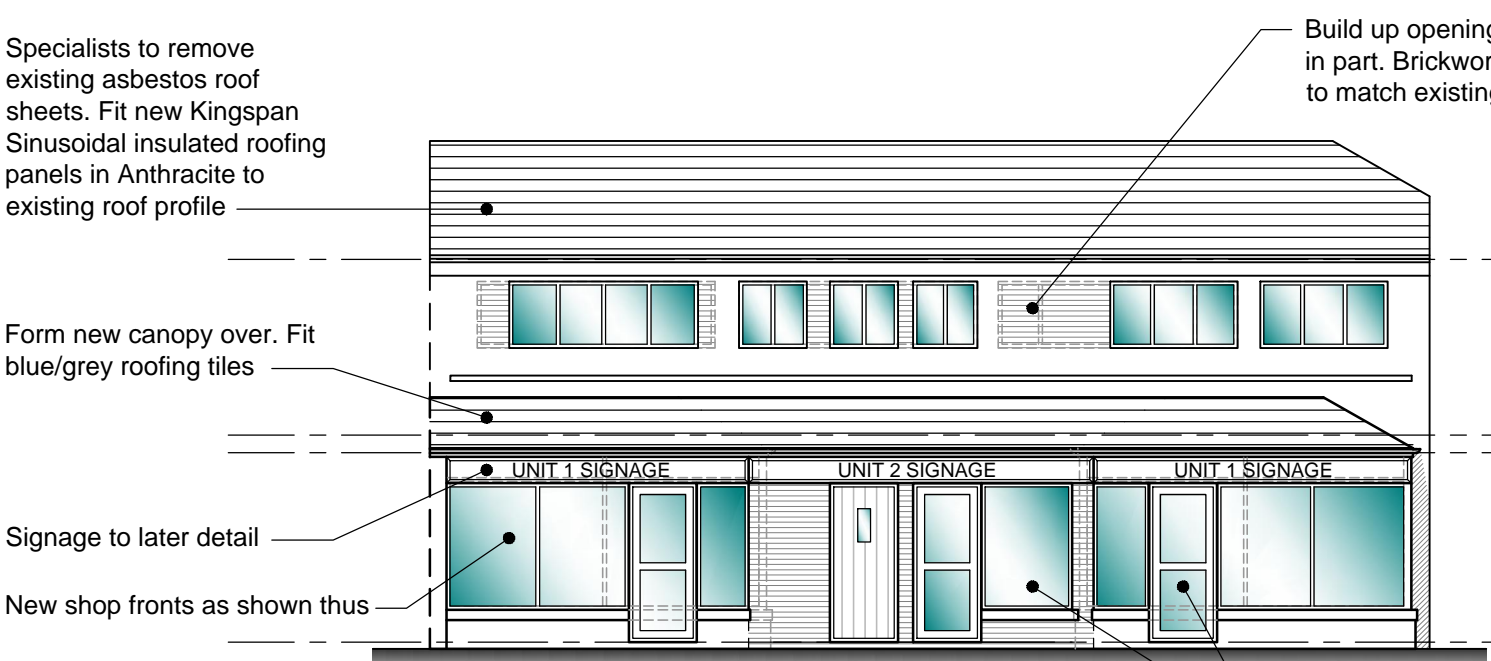

Proposed front elevation
Scale 1:100

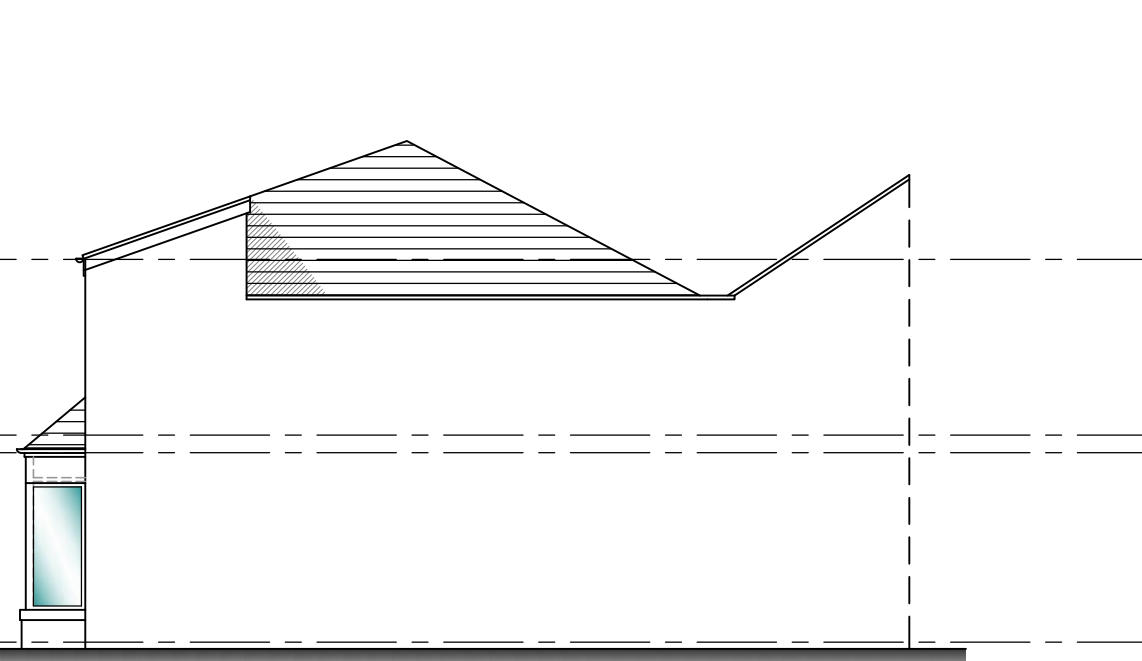

Proposed side elevation
Scale 1:100

ADF Construction
Suite 1
Clubs House News
Granville
Stone
Staffordshire
ST15 8DF

ADF
construction

Tel: 01785 819184
Email: info@adfconstruction.co.uk
www.adfconstruction.co.uk

Adam Fitzgerald
Mob: 07703845109

Client
MR GUDELAJTIS

Project
**PROPOSED ALTERATIONS &
CHANGE OF USE AT 246
UTTOXETER ROAD, BLYTHE
BRIDGE, ST11 9LY**

Title
EXISTING / PROPOSED PLANS

Sketches
BUILDING REGULATIONS

Date
MAY 2015

Scale
0/1

Project No
100-02

Drawn
ME

Checked

No.

Rev