


PROPOSED GROUND FLOOR PLAN

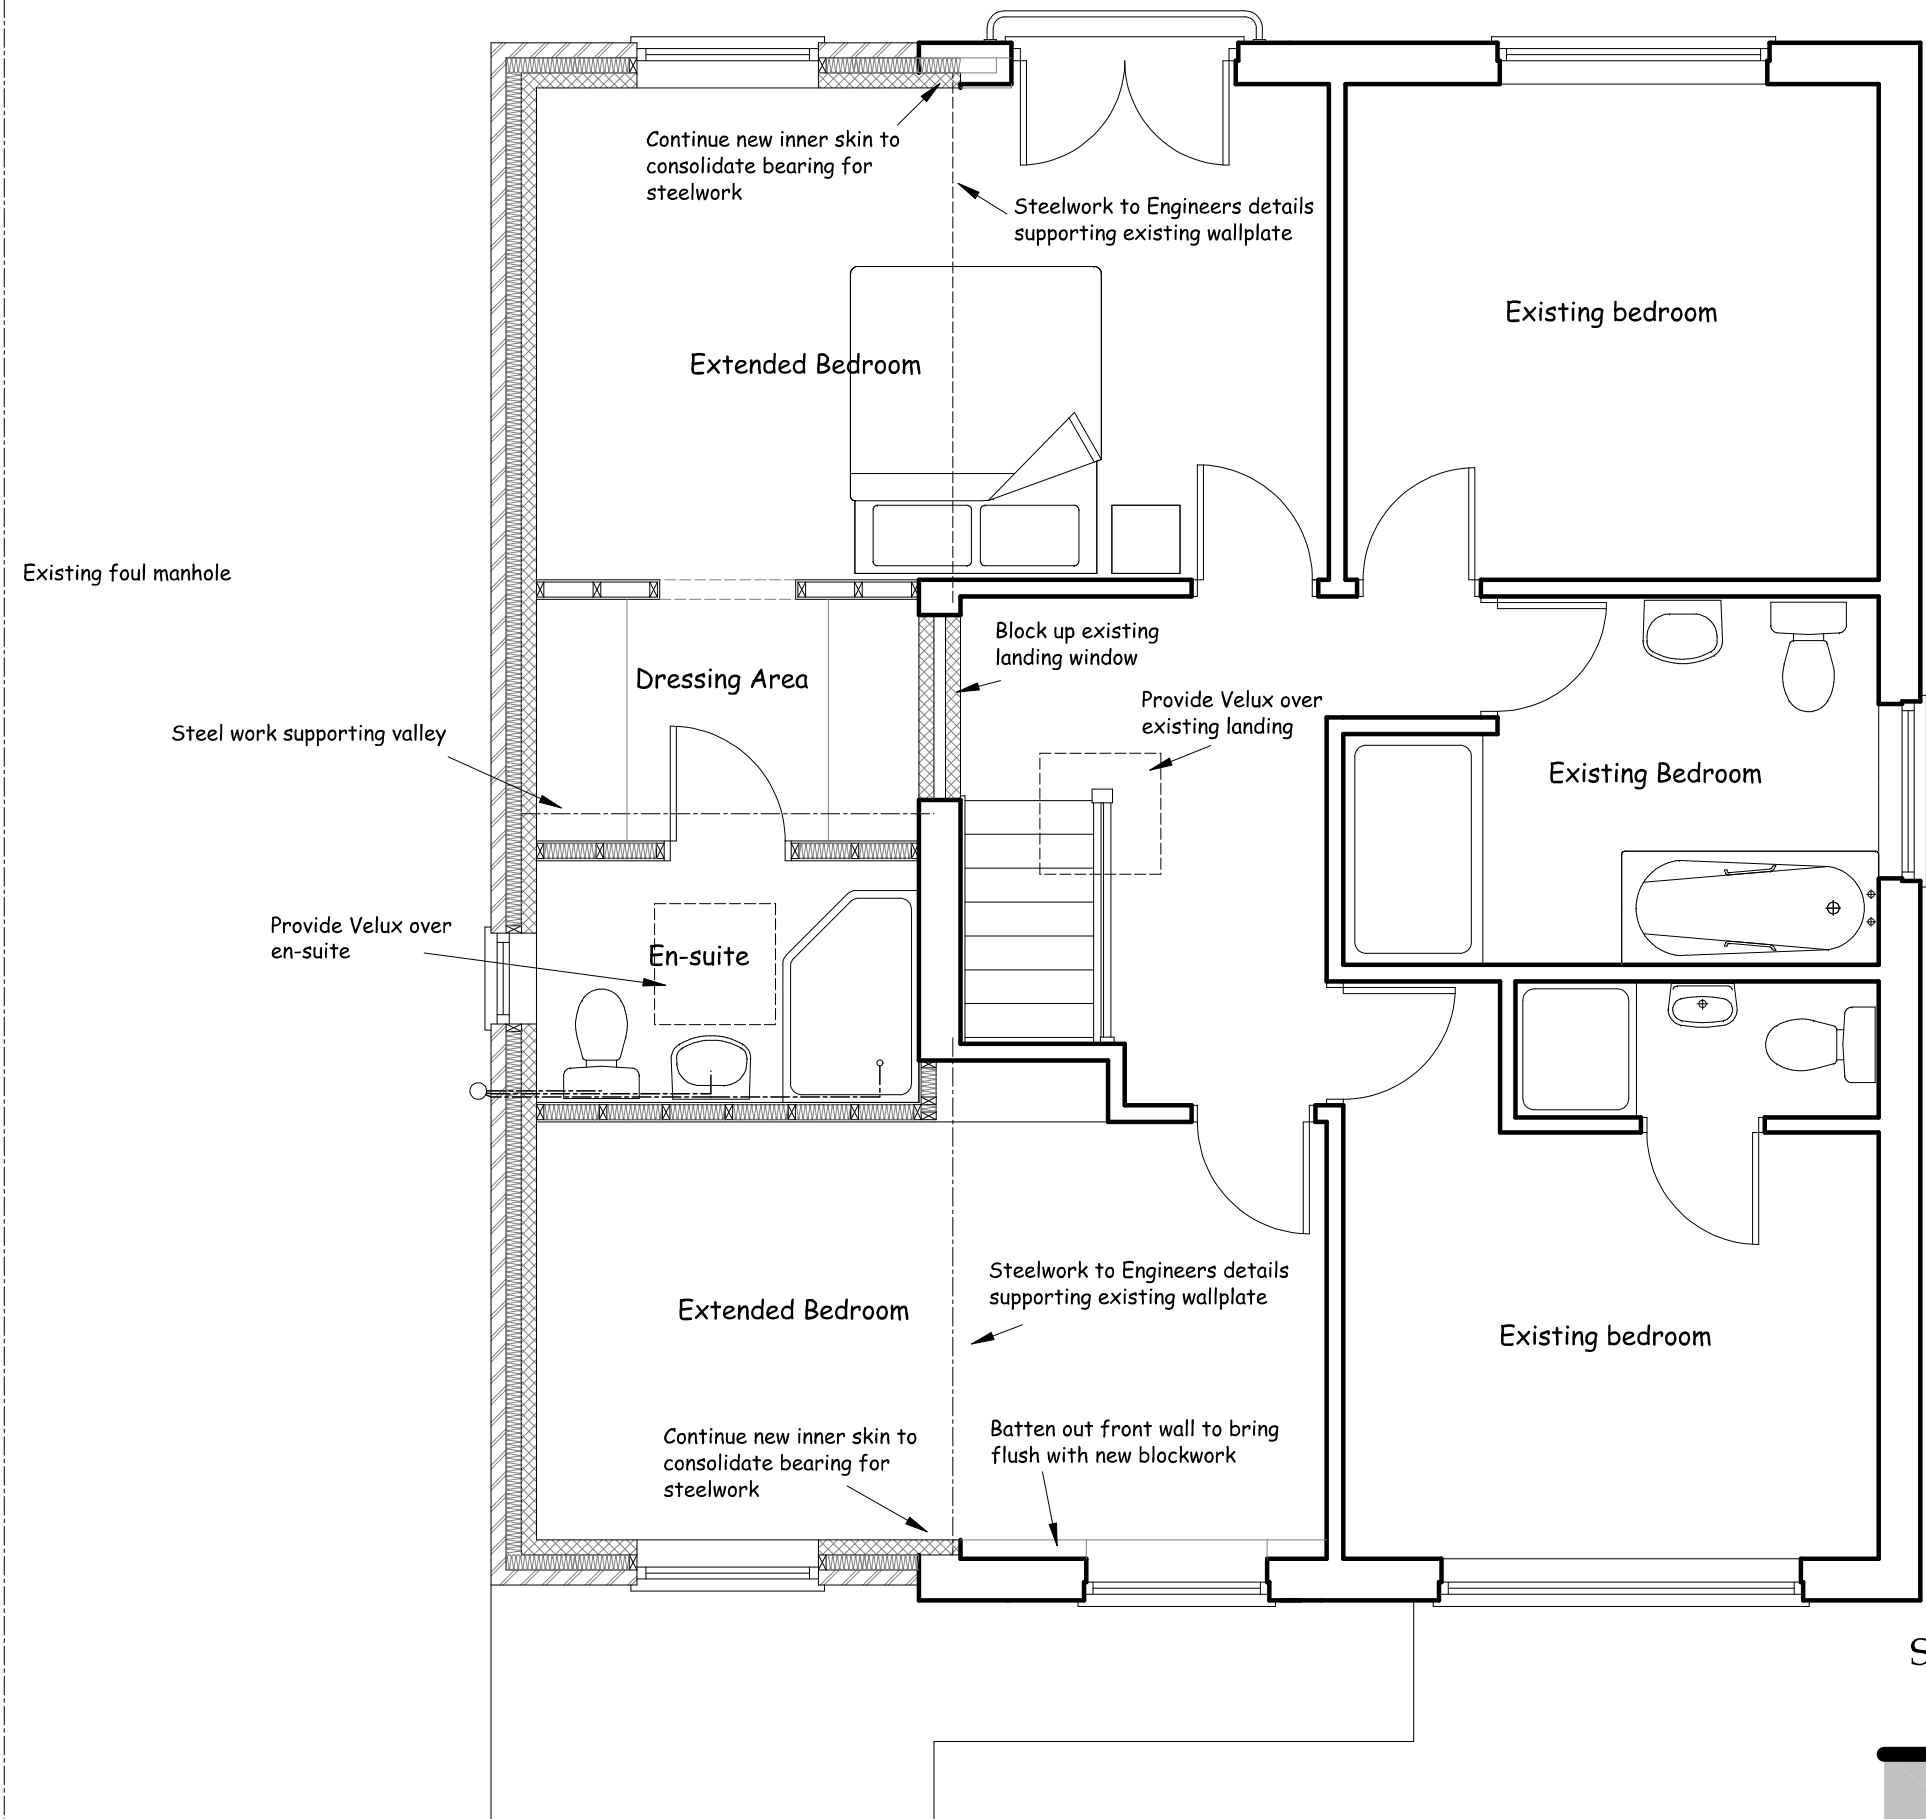

PROPOSED FIRST LOOR PLAN

See accompanying specification Ref: 15/449/SPEC (

Nigel Forrester MCIQB
Building Design Services

ILETT HOUSE, SMITHY BANK, ALTON, STAFFS, ST10 4AD
TEL 01538 702164
www.nigelforrester.co.uk www.sap-calc.co.uk

CLIENT

Mr and Mrs J Beech

PROJECT

Proposed extension and alteration
at
6 Ashcombe Way
Leek
Staffordshire
ST13 5SD

DRAWING NUMBER 15/449/04

Proposed floor plans

SCALES 1/50 @ A1