


FIRST FLOOR PLAN 1:50

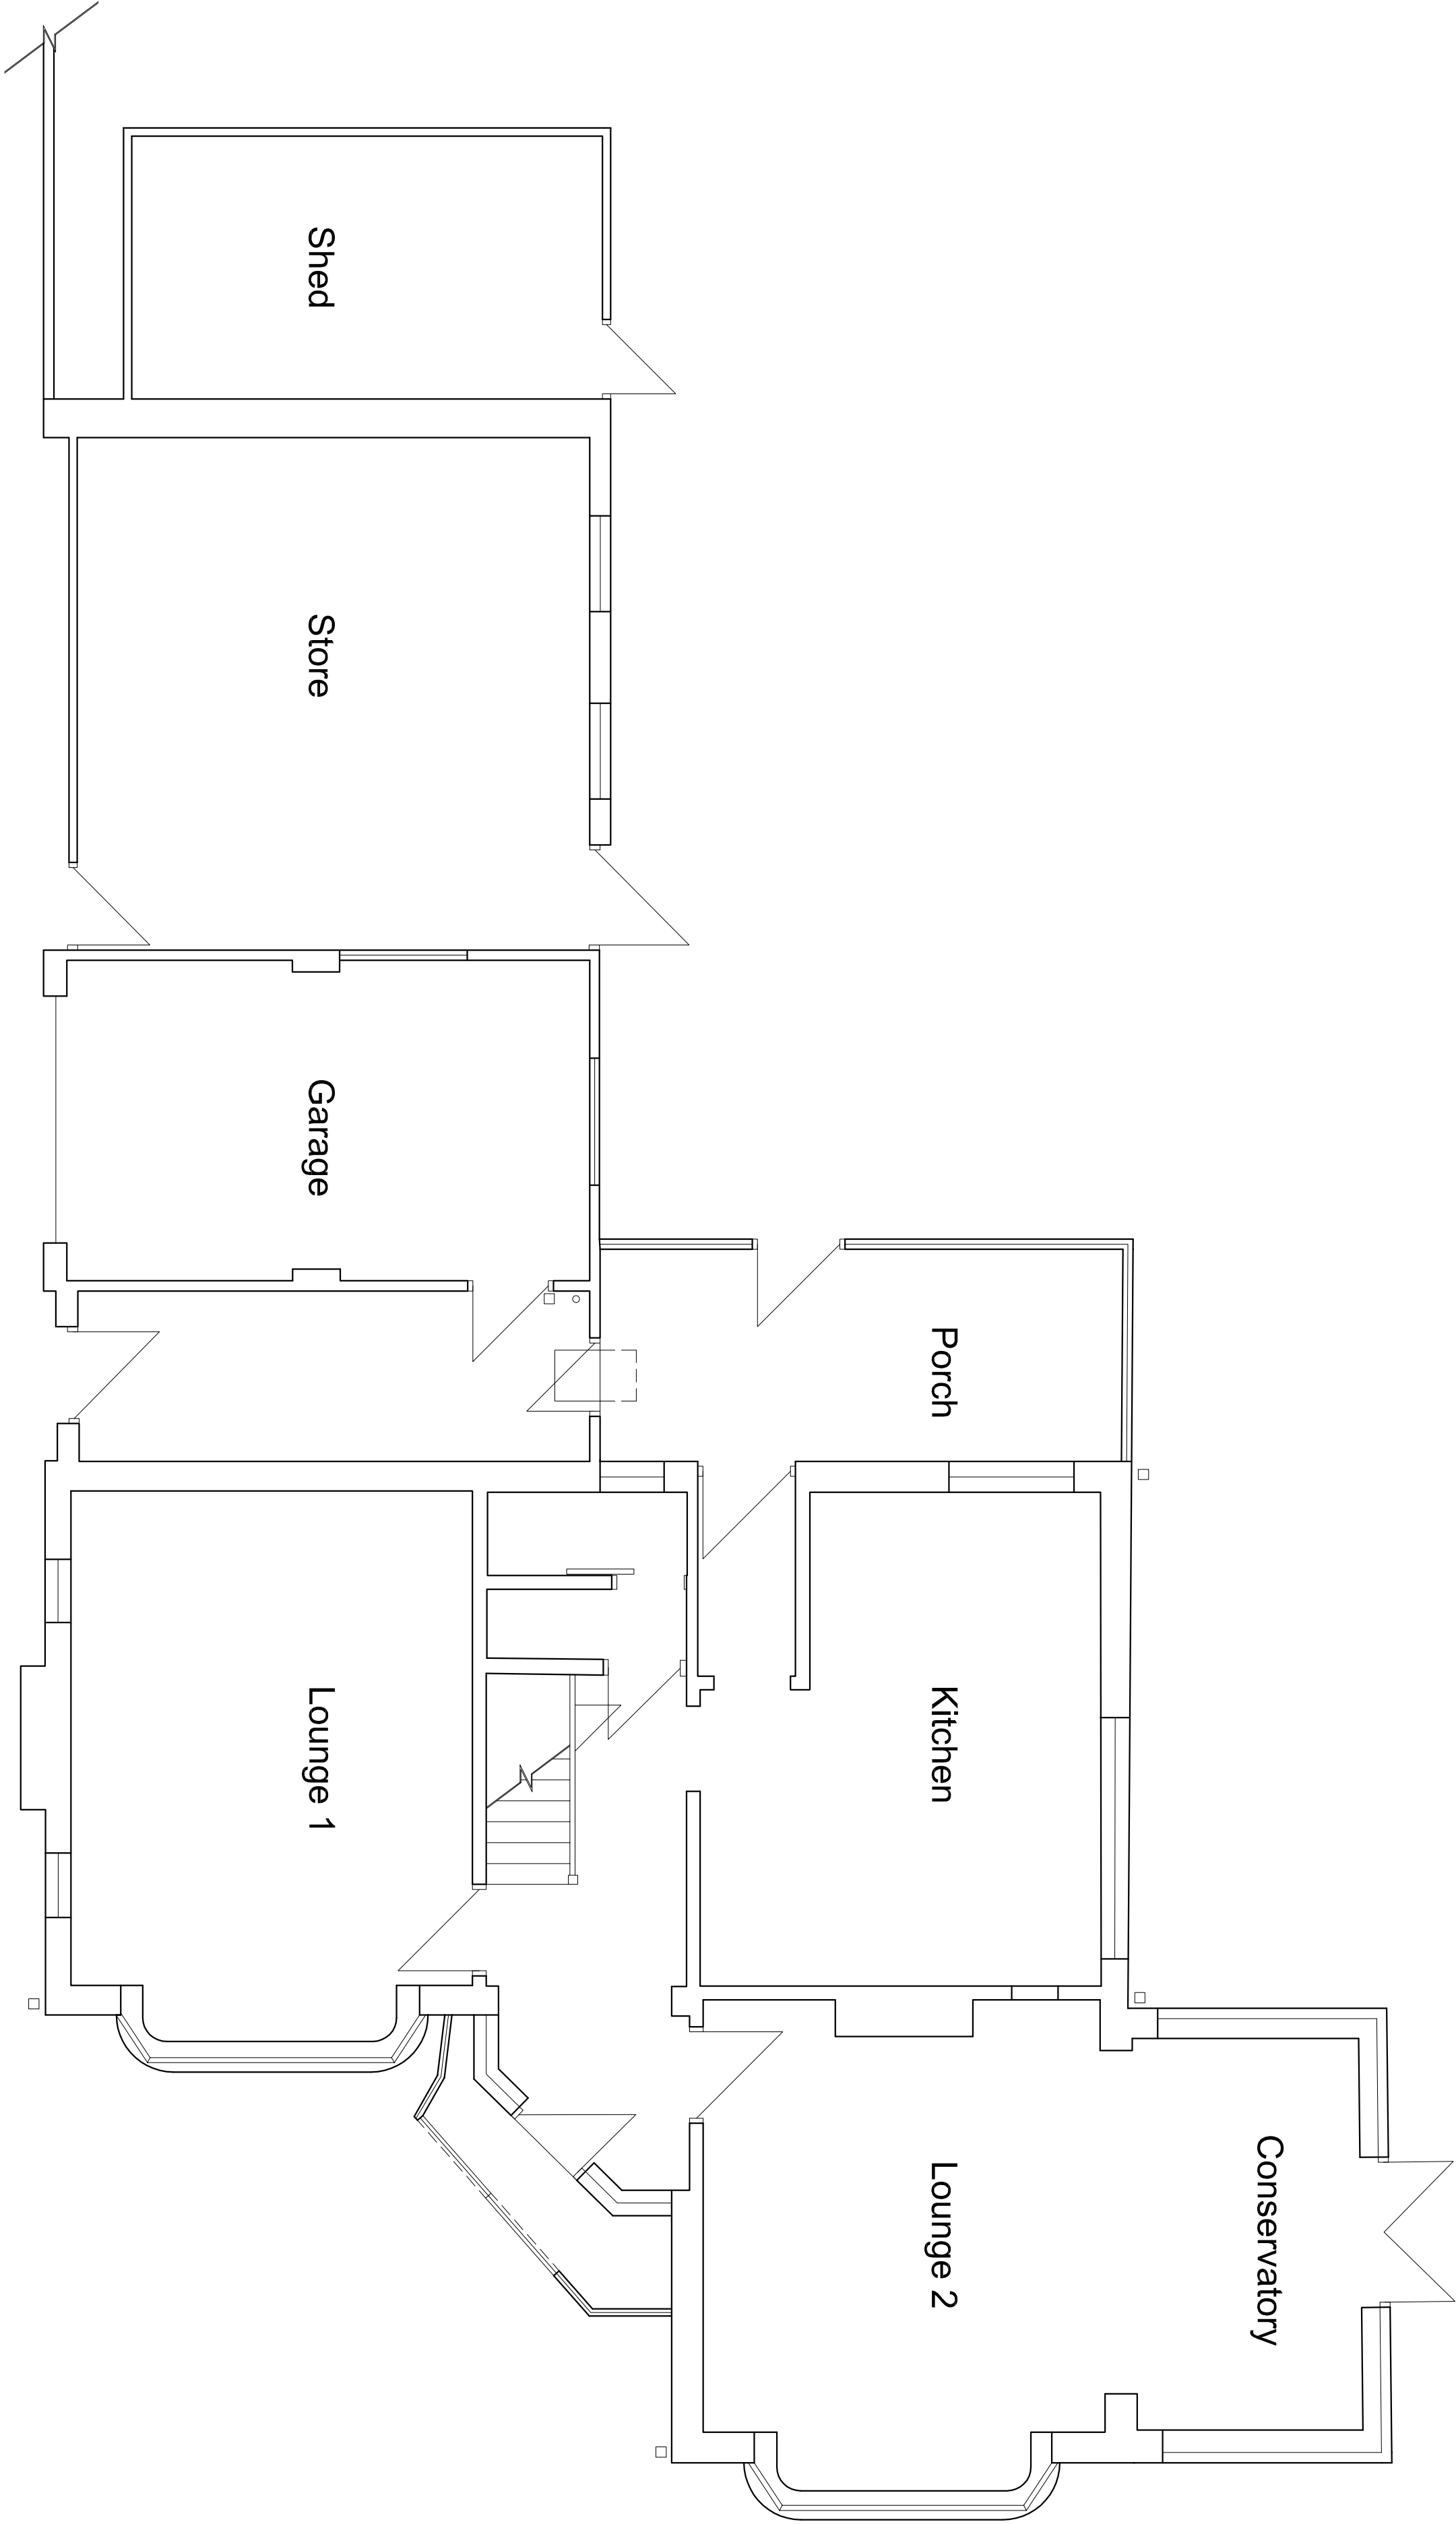

GROUND FLOOR PLAN 1:50

**Hewitt&Carr Architects**  
2-4 Cross Street | Chichester | West Sussex | PO19 1NP  
T: 01243 838888  
E: enquiries@hccarchitects.co.uk  
W: www.hccarchitects.co.uk

Client  
**Mr D Sawyer & Ms Kim Morston**

Project  
**High View, Caverswall Common  
Caverswall, Staffs, ST11 9EU  
Extensions and Alterations**

Title  
**Survey as existing**

Status

Date	June 2015	Drawn	KSM
Scale	As stated	Checked	

Project No. Drawing No.  
**00412 PL(0)01**

Rev