




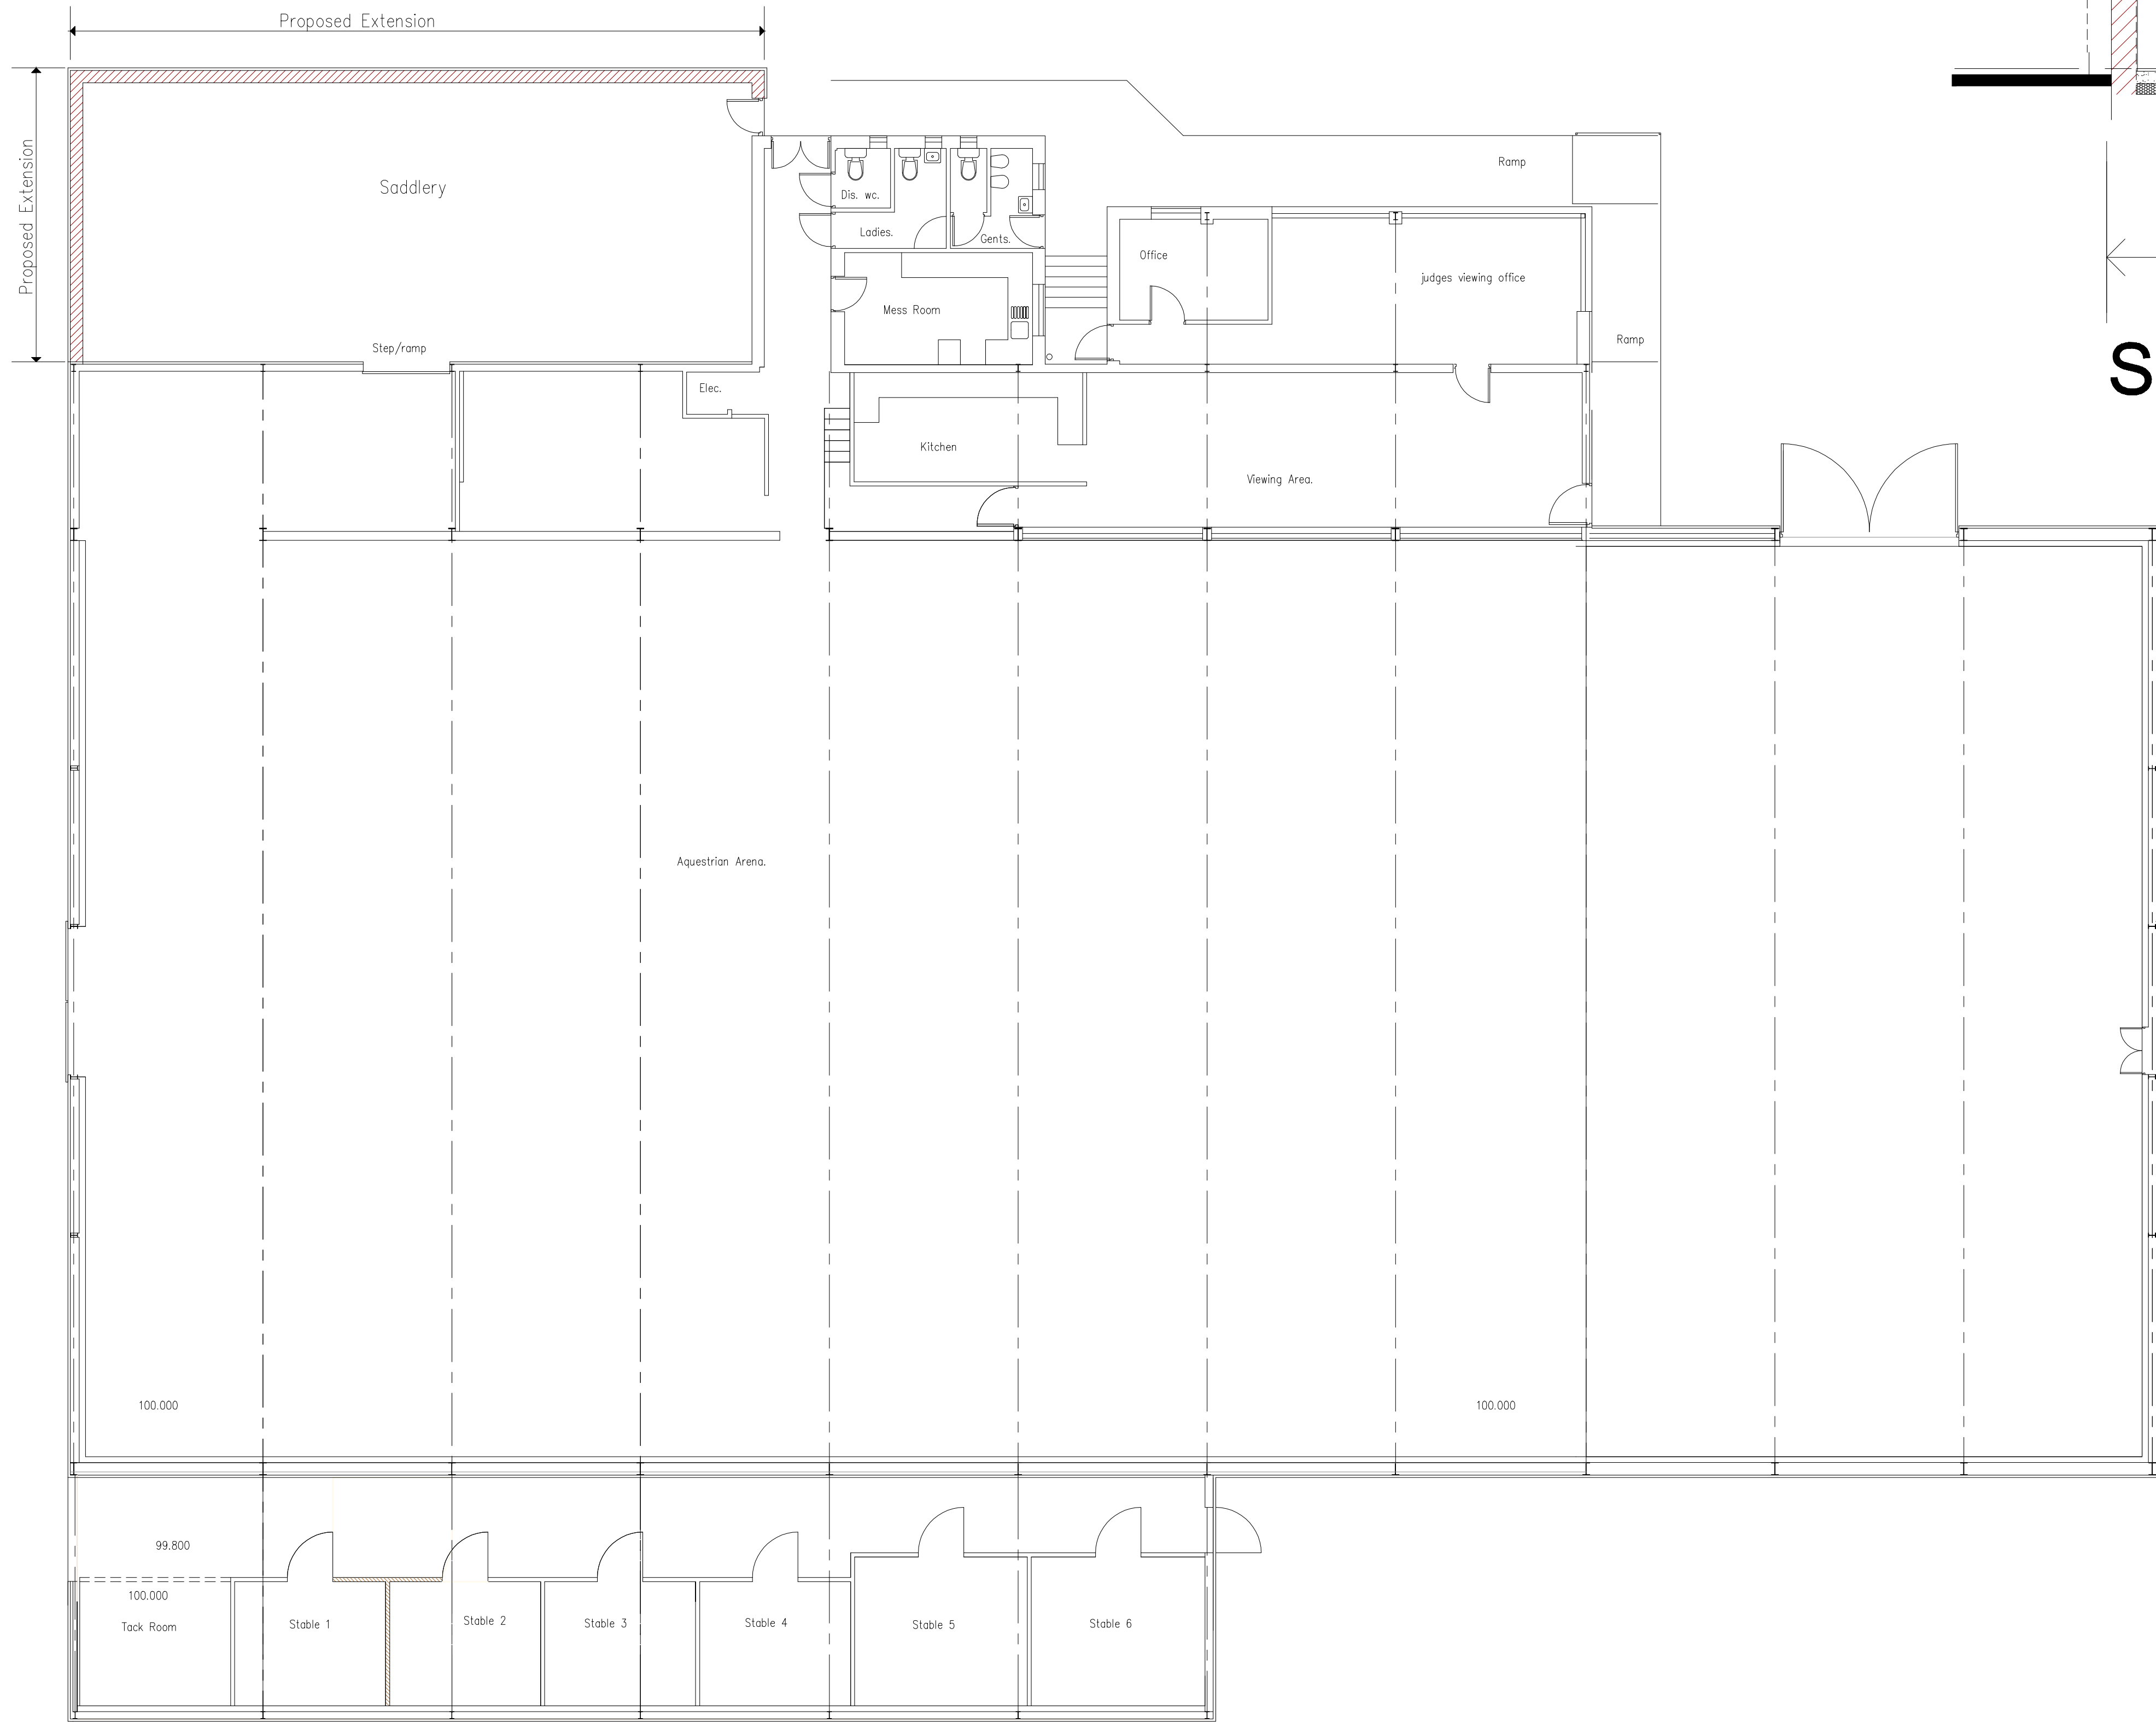

Floor Plan. Scale 1:100

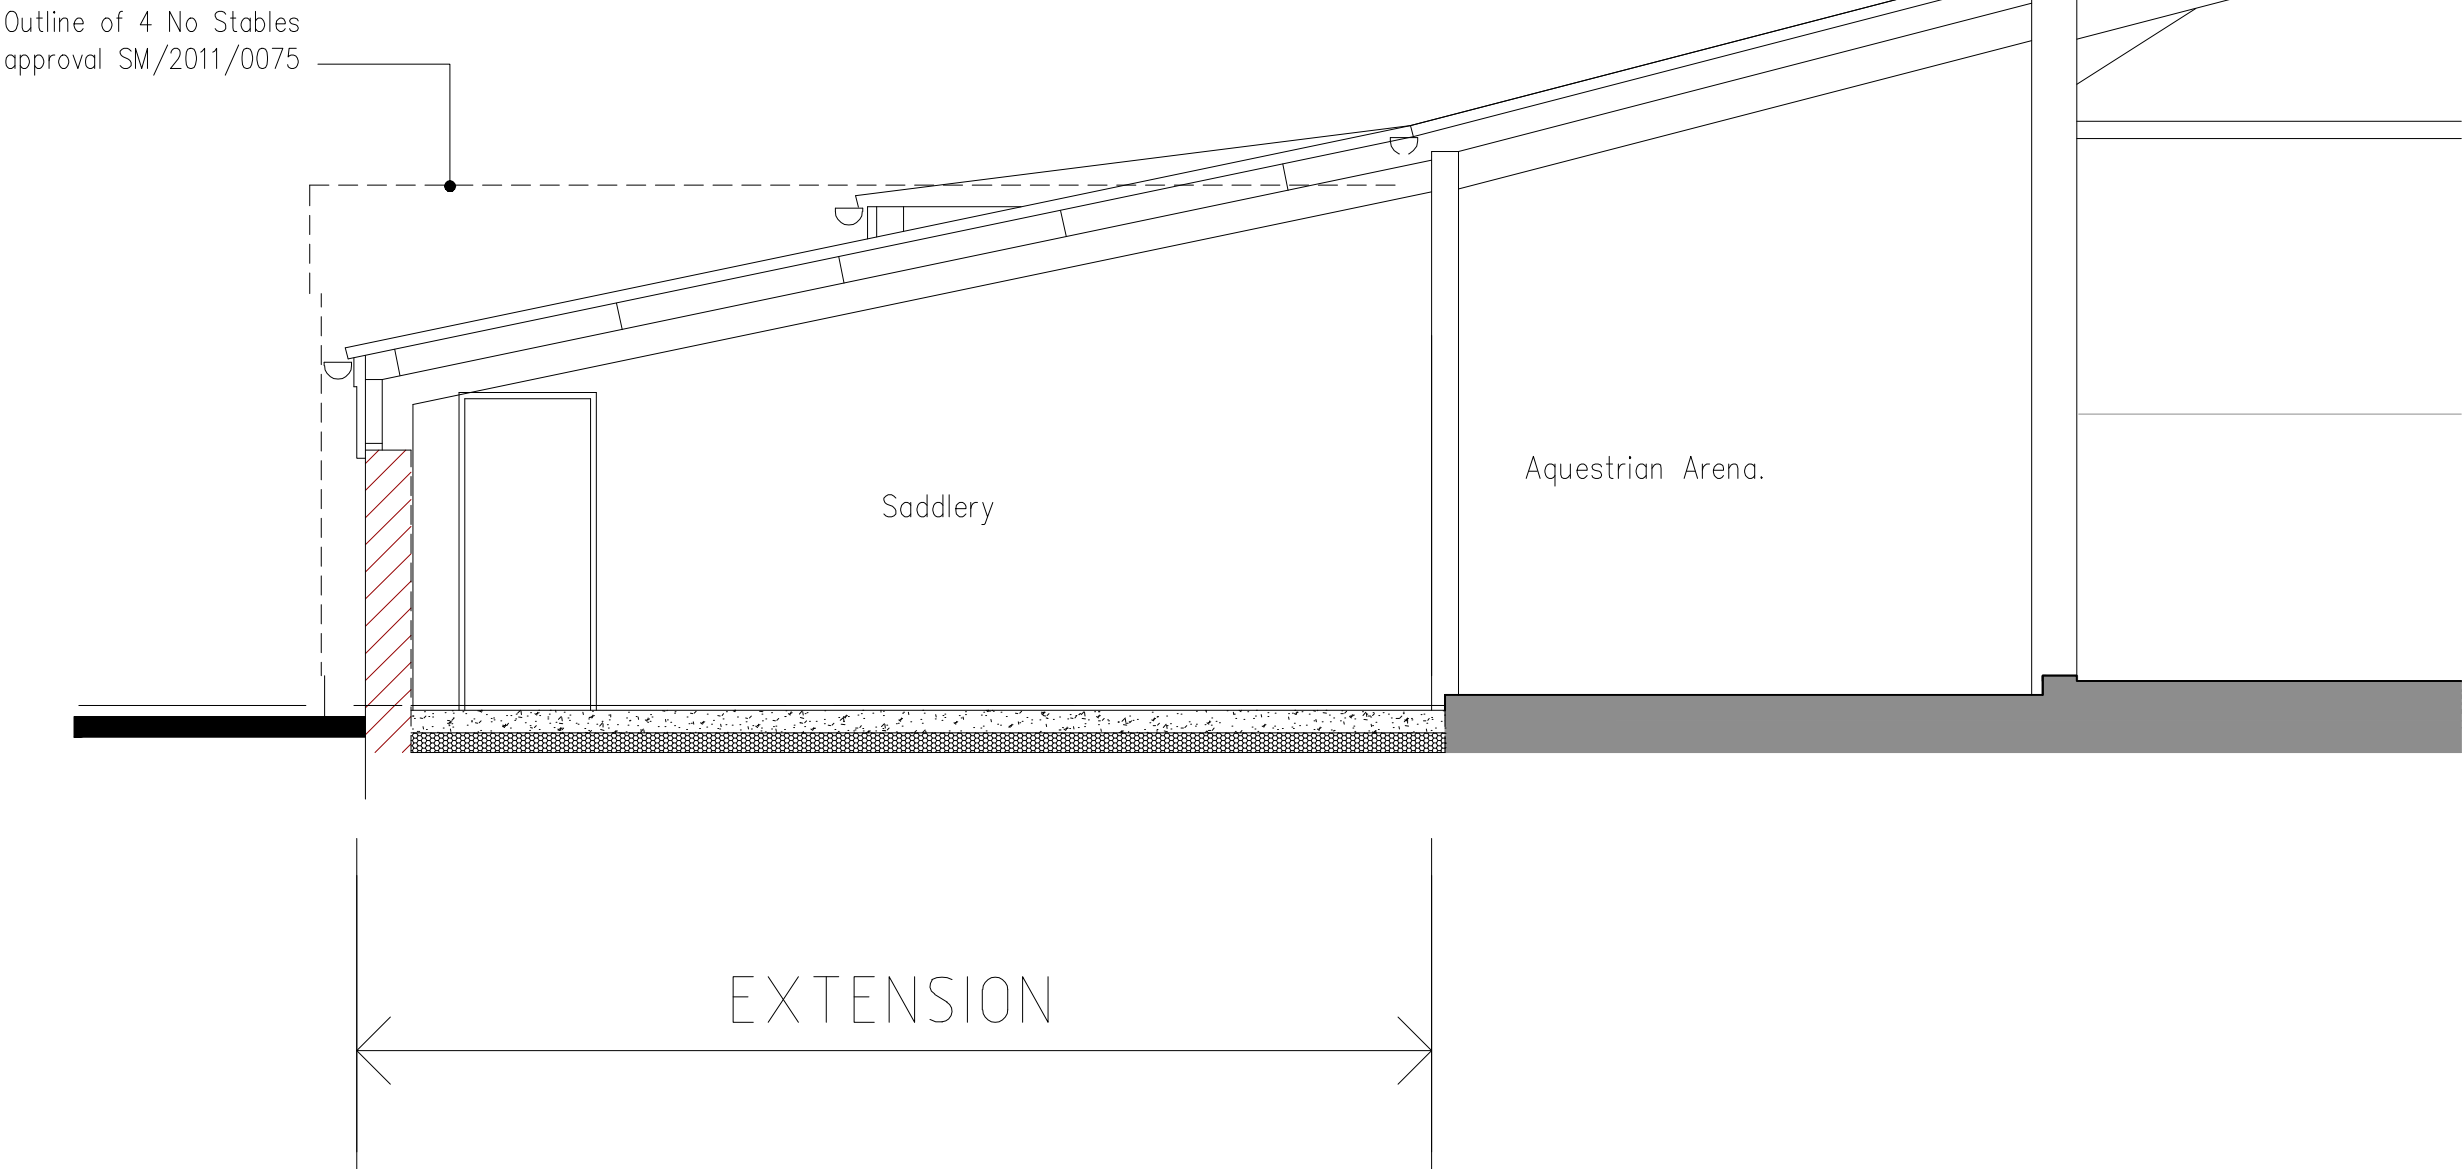

Section X-X Scale 1:50

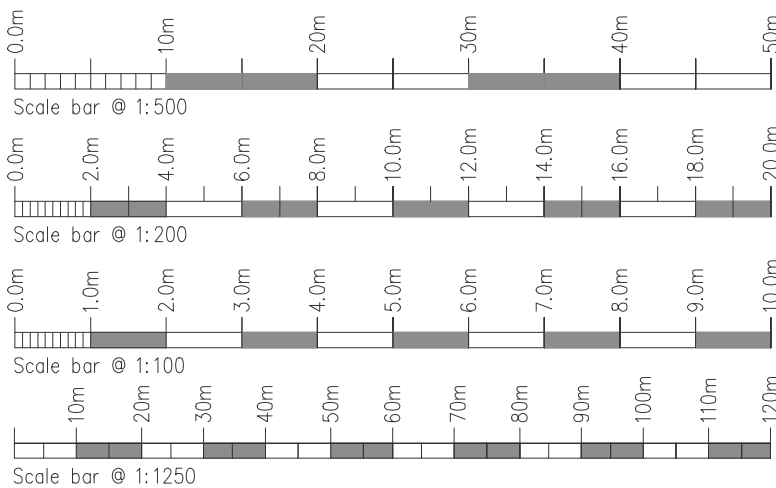

Rev.	Drawn	Comments.	Date

Applicant:
Mr K. Carr.

Project:
**Proposed Shop at Lodge Farm
Equestrian Centre,
Mill Lane, Wetley Rocks,
Staffordshire. ST9 OBN.**

Title:
Proposed Plan.

Status:
Planning.

Sheet:	Scale:	Date:	Drg.
A1	1:100 1:50	30-06-15	1389-03

NOTE: This drawing is not to be used for construction unless Status marked 'Issued for Construction'

A.C.BAILEY

Plot 1, Stanley Bank, Stanley, Staffordshire. ST9 9LT.
T:01782 503302 - 07711 670008 E:office@planstobuild.co.uk