


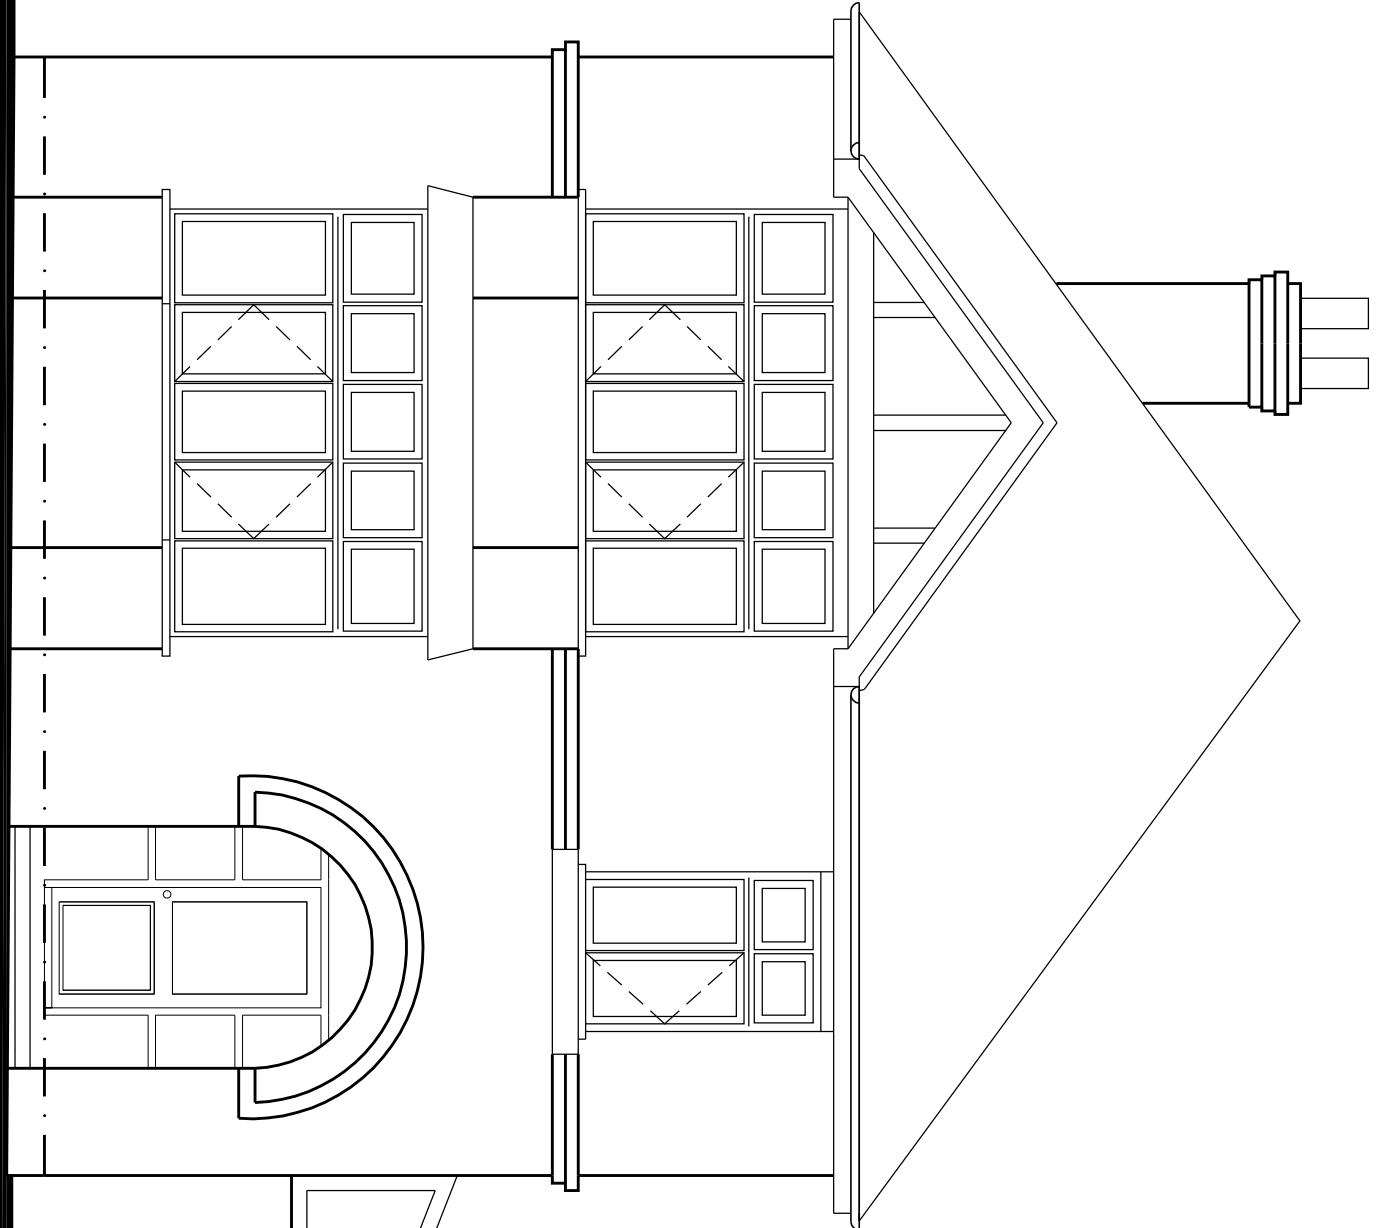


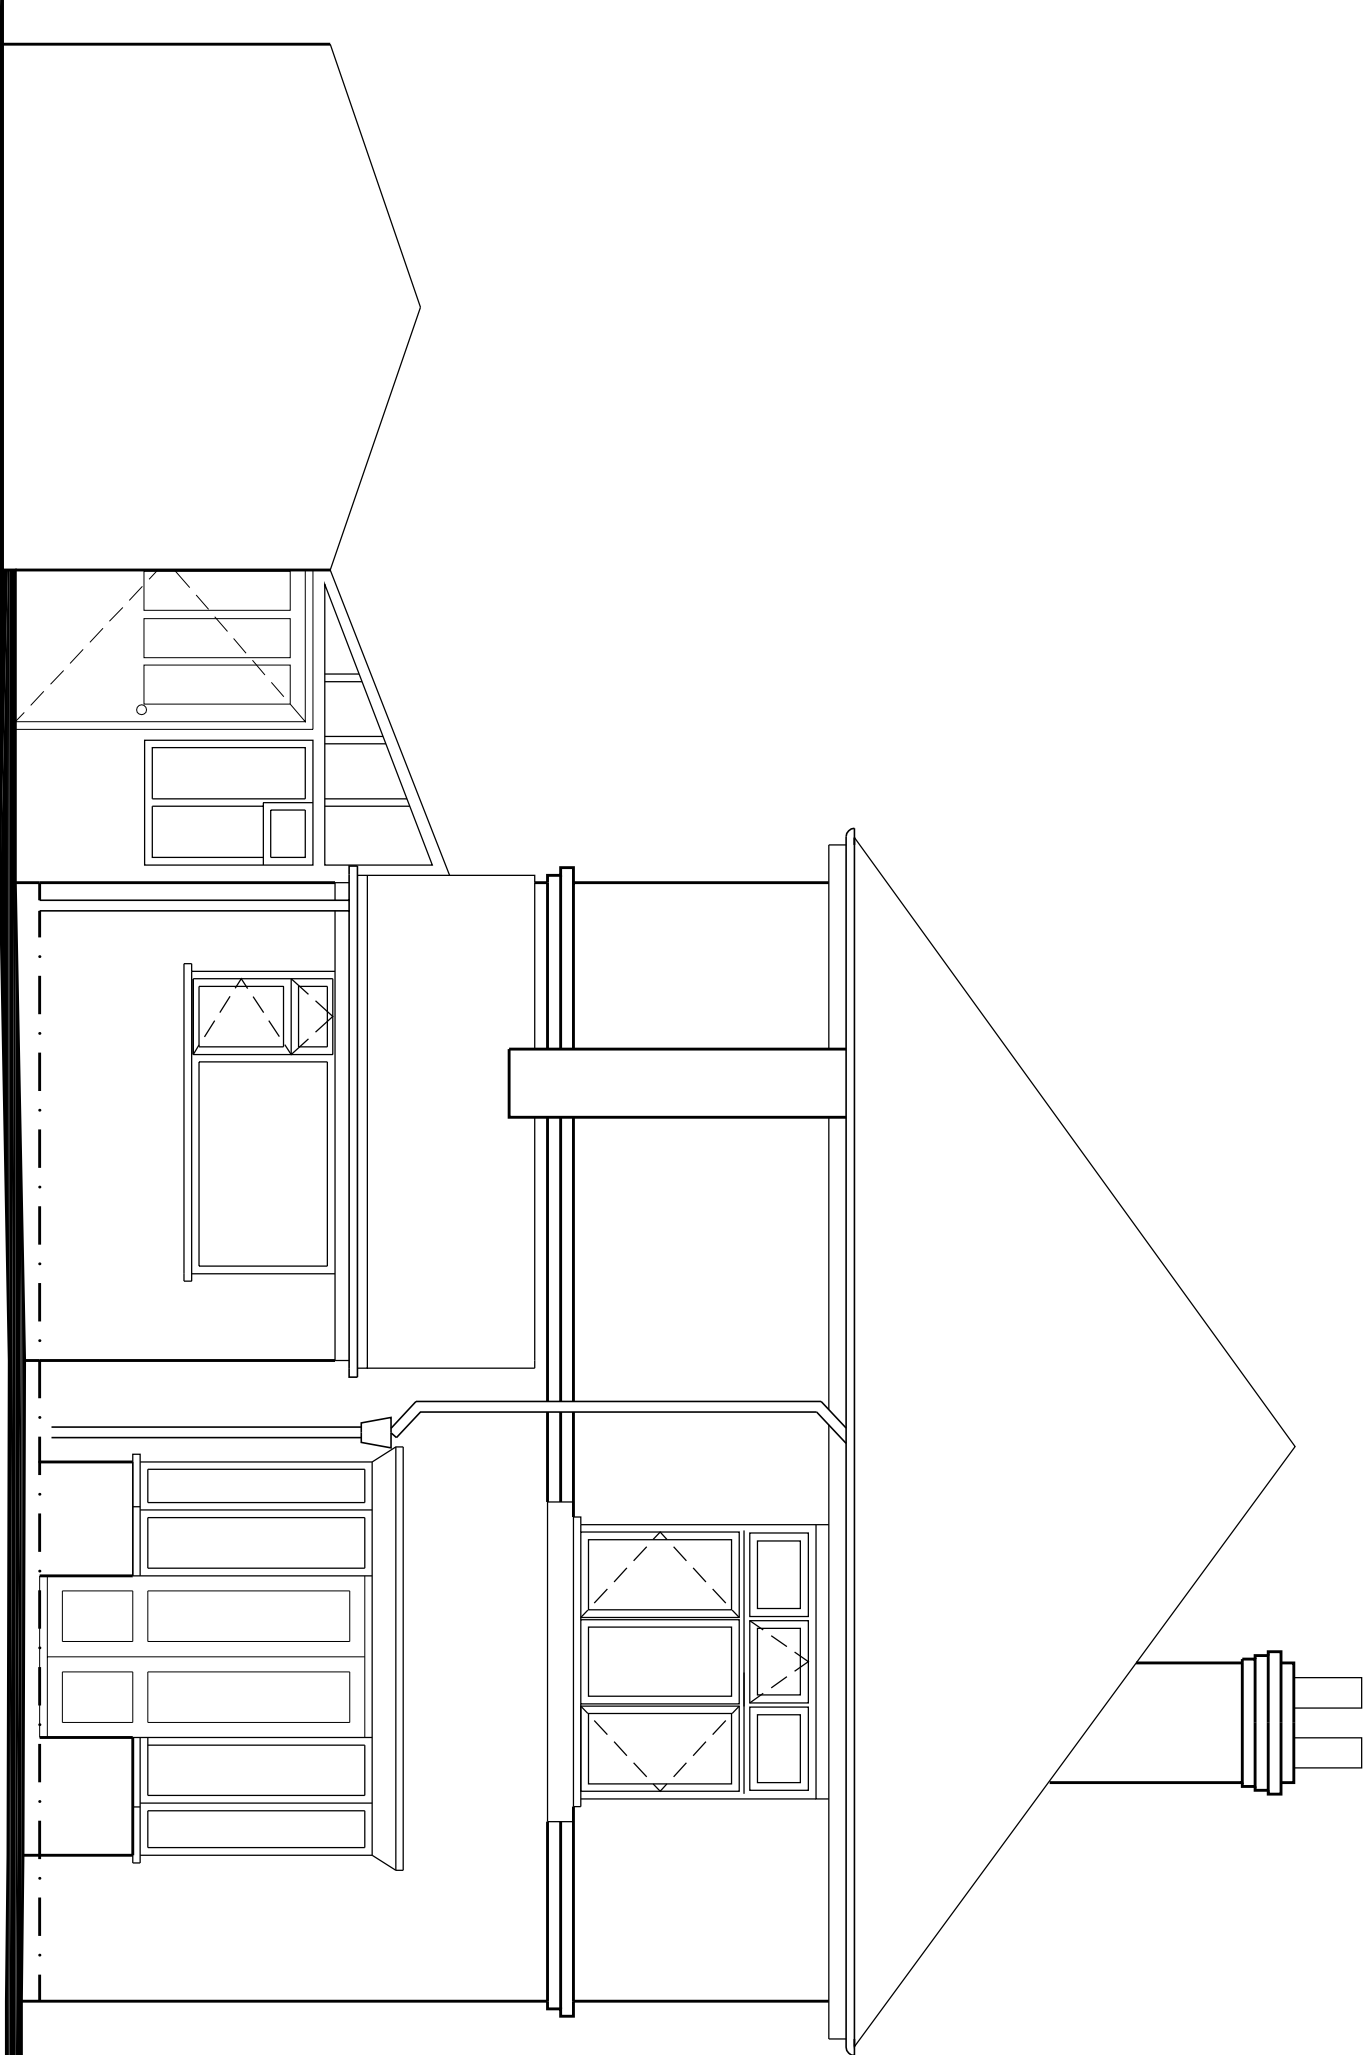

FRONT ELEVATION 1:50

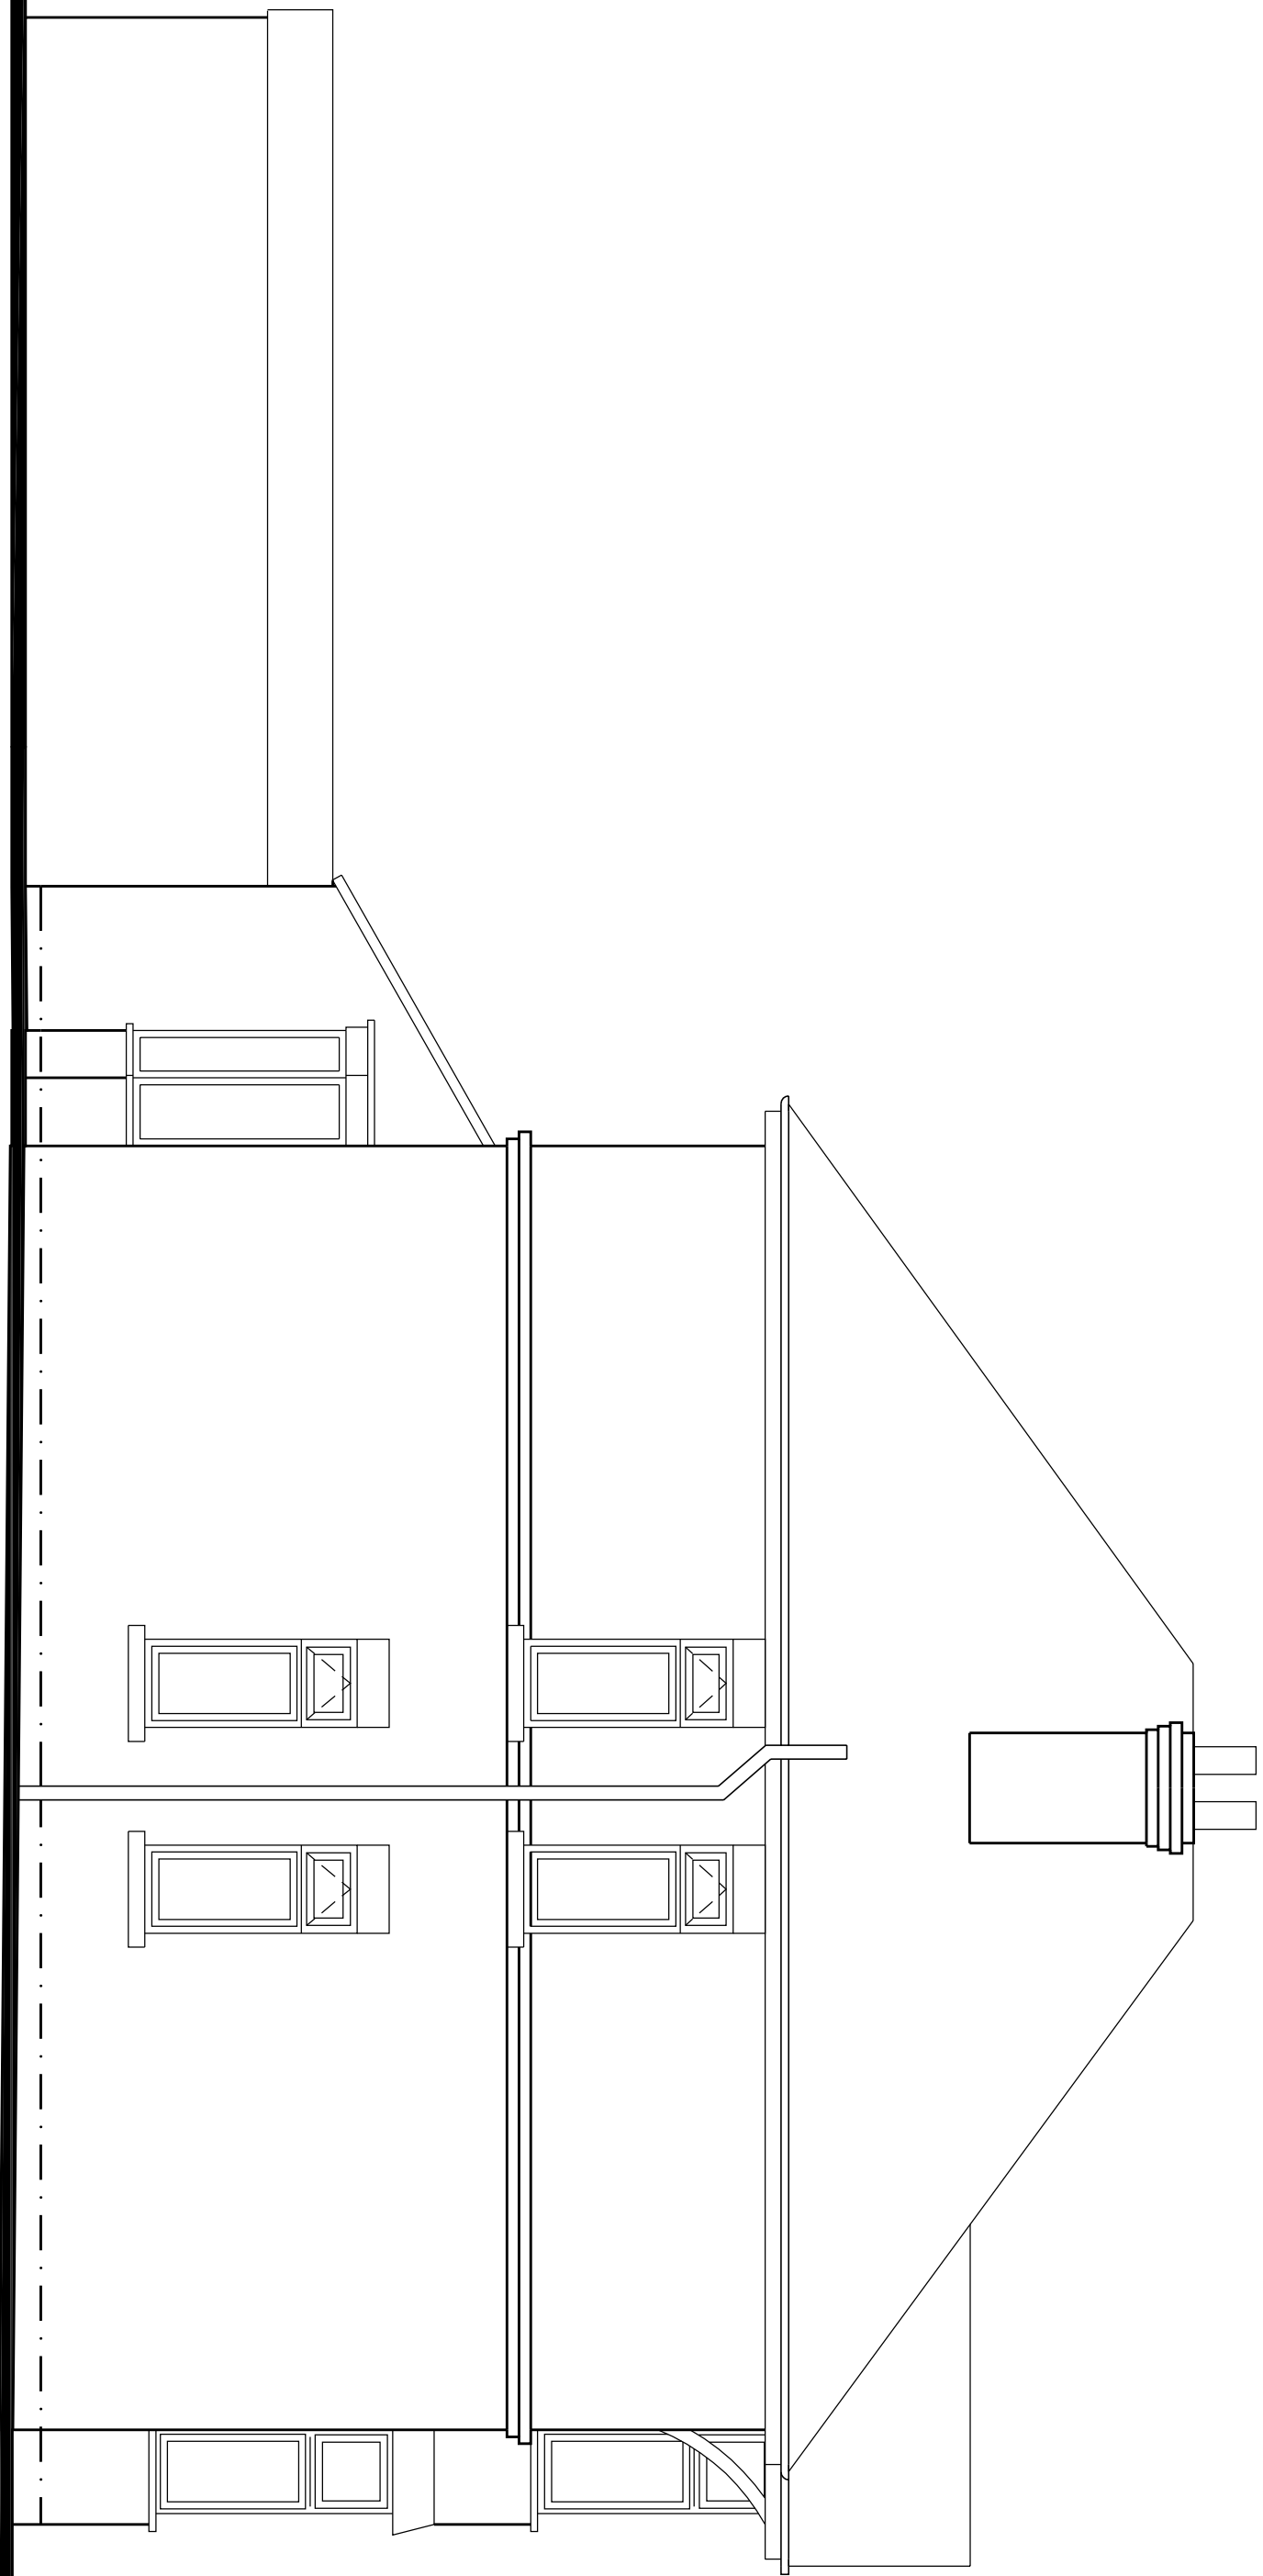

REAR ELEVATION 1:50

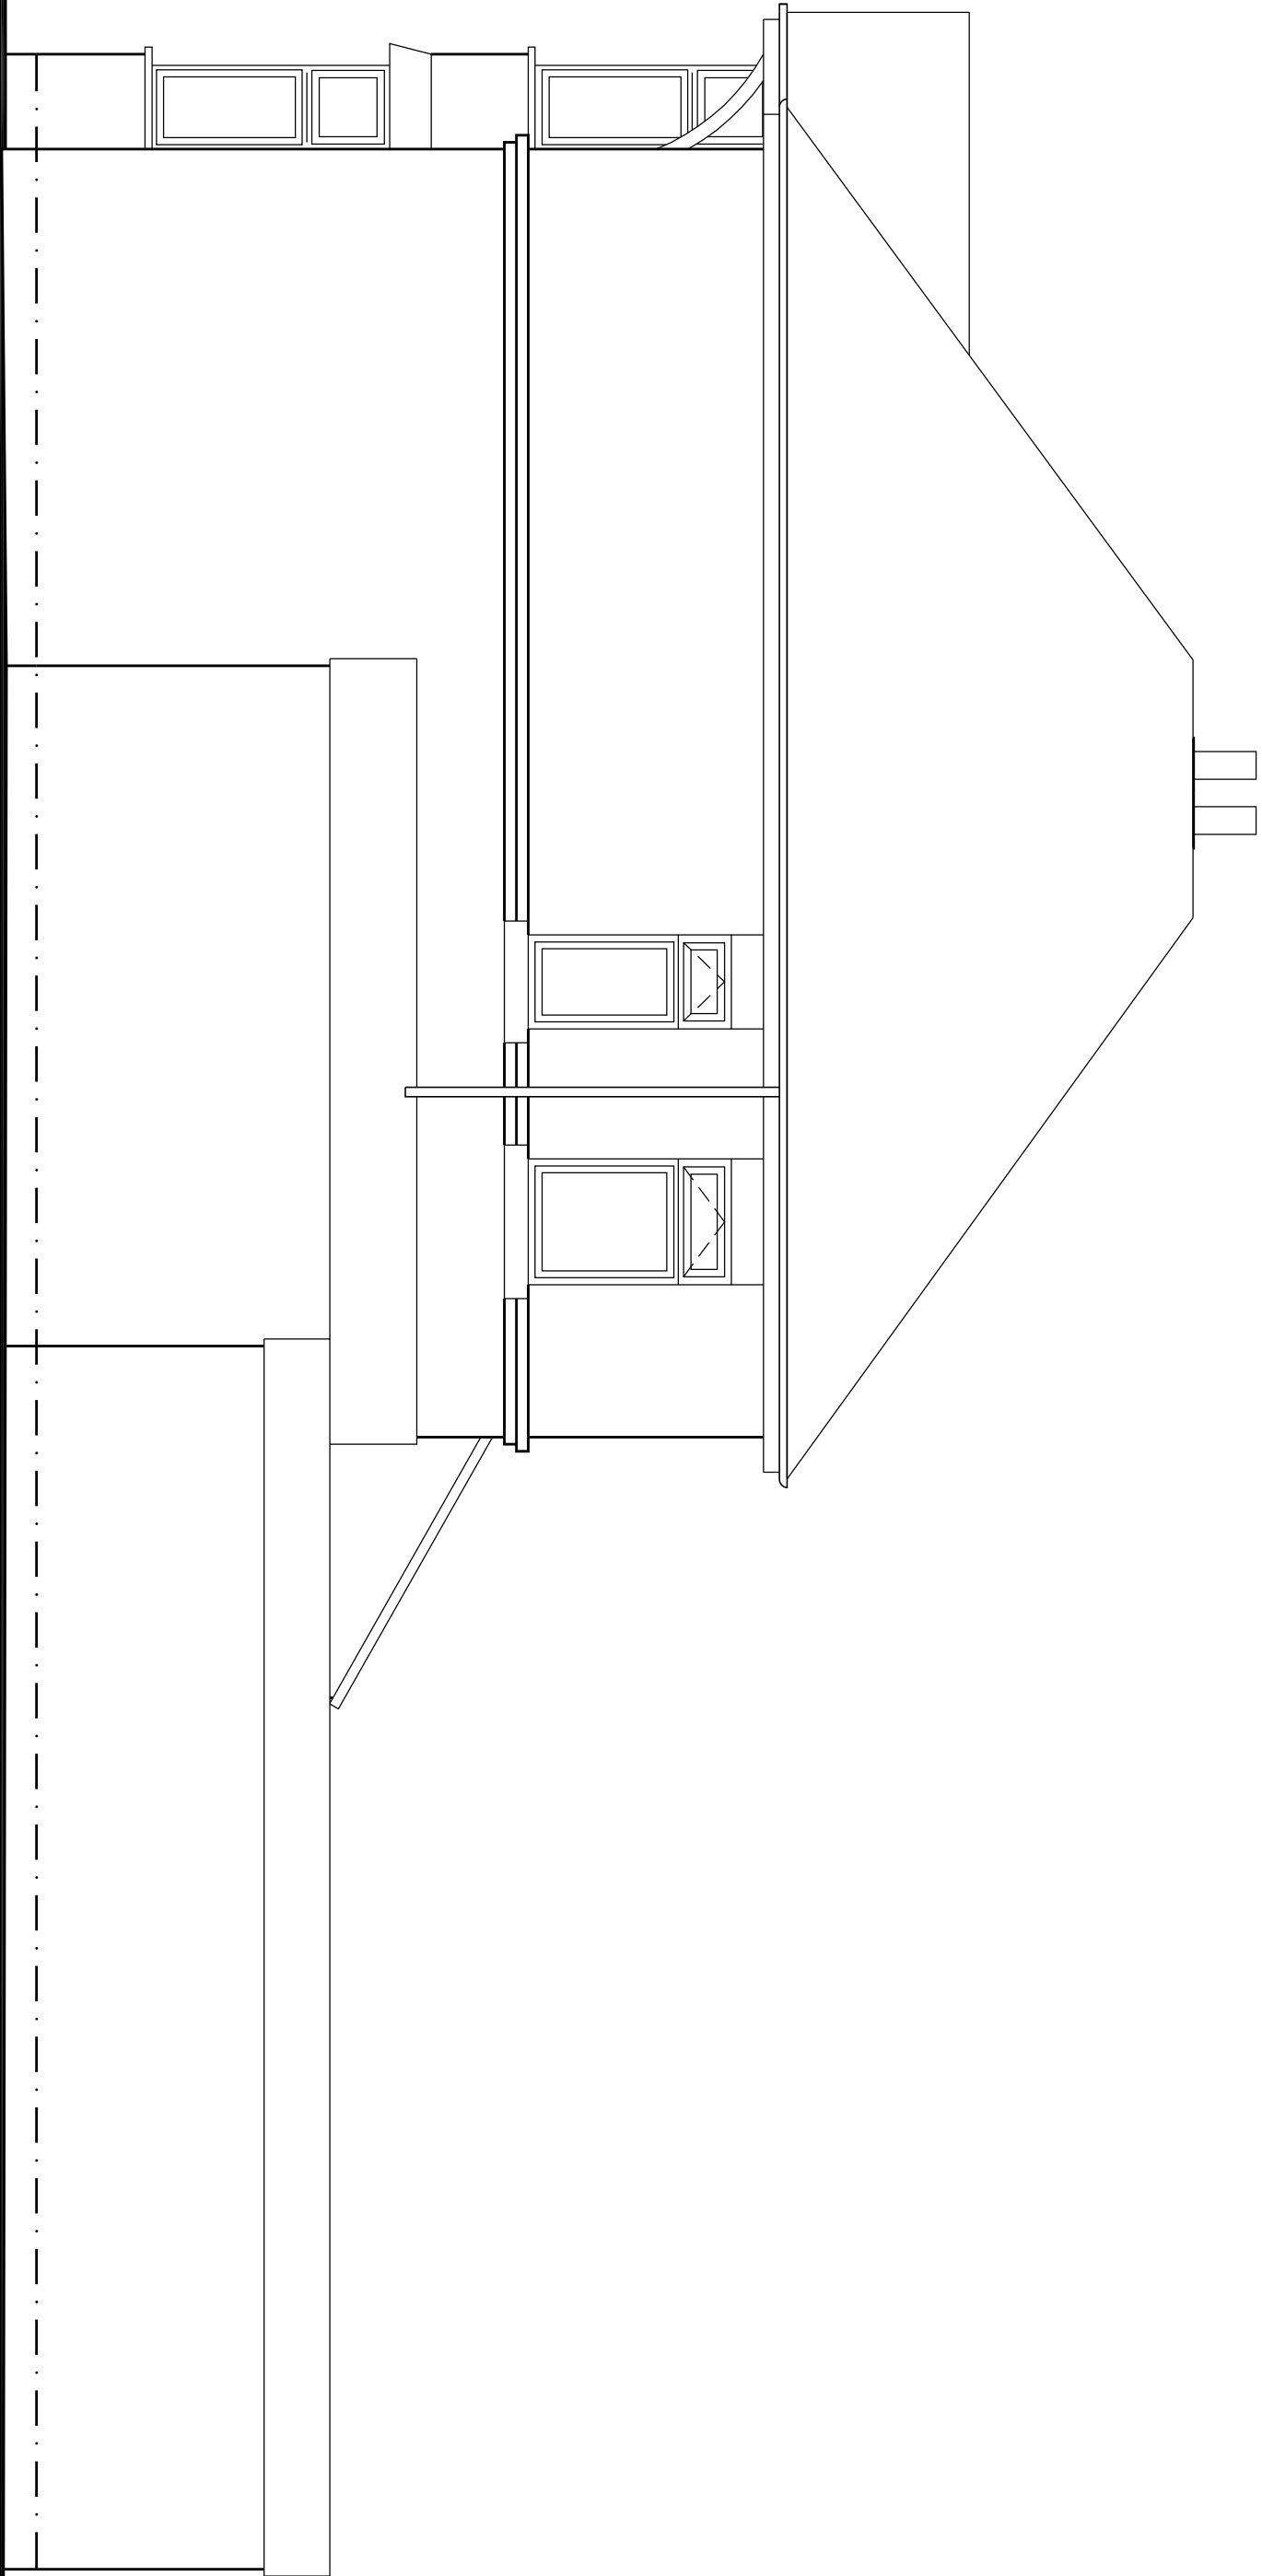

Hewitt&Carr Architects
2-4 Cross Street | Cheddle | Staffordshire | ST10 1NP
T: 01530 555897
E: enquiries@hccarchitects.co.uk
W: www.hccarchitects.co.uk

Client
Mr Paul Moss
40 Greenhill Road, Moseley, Bham, B13 9SR
Project
52 Rokeway Road, Cheddle, Staffs
ST10 1QH
Proposed extension to main house
Title
Survey as existing - Elevations

Status
Date
July 2015
Scale
As stated
Project No.
00339
Drawing No.
AL(0) 01
Drawn
KSM
Checked
As stated
Rev

Survey