


Ashenhurst Mill Eco Lodges;
2 Bedroom Holiday Cabin Plans & Elevations


Side Elevation

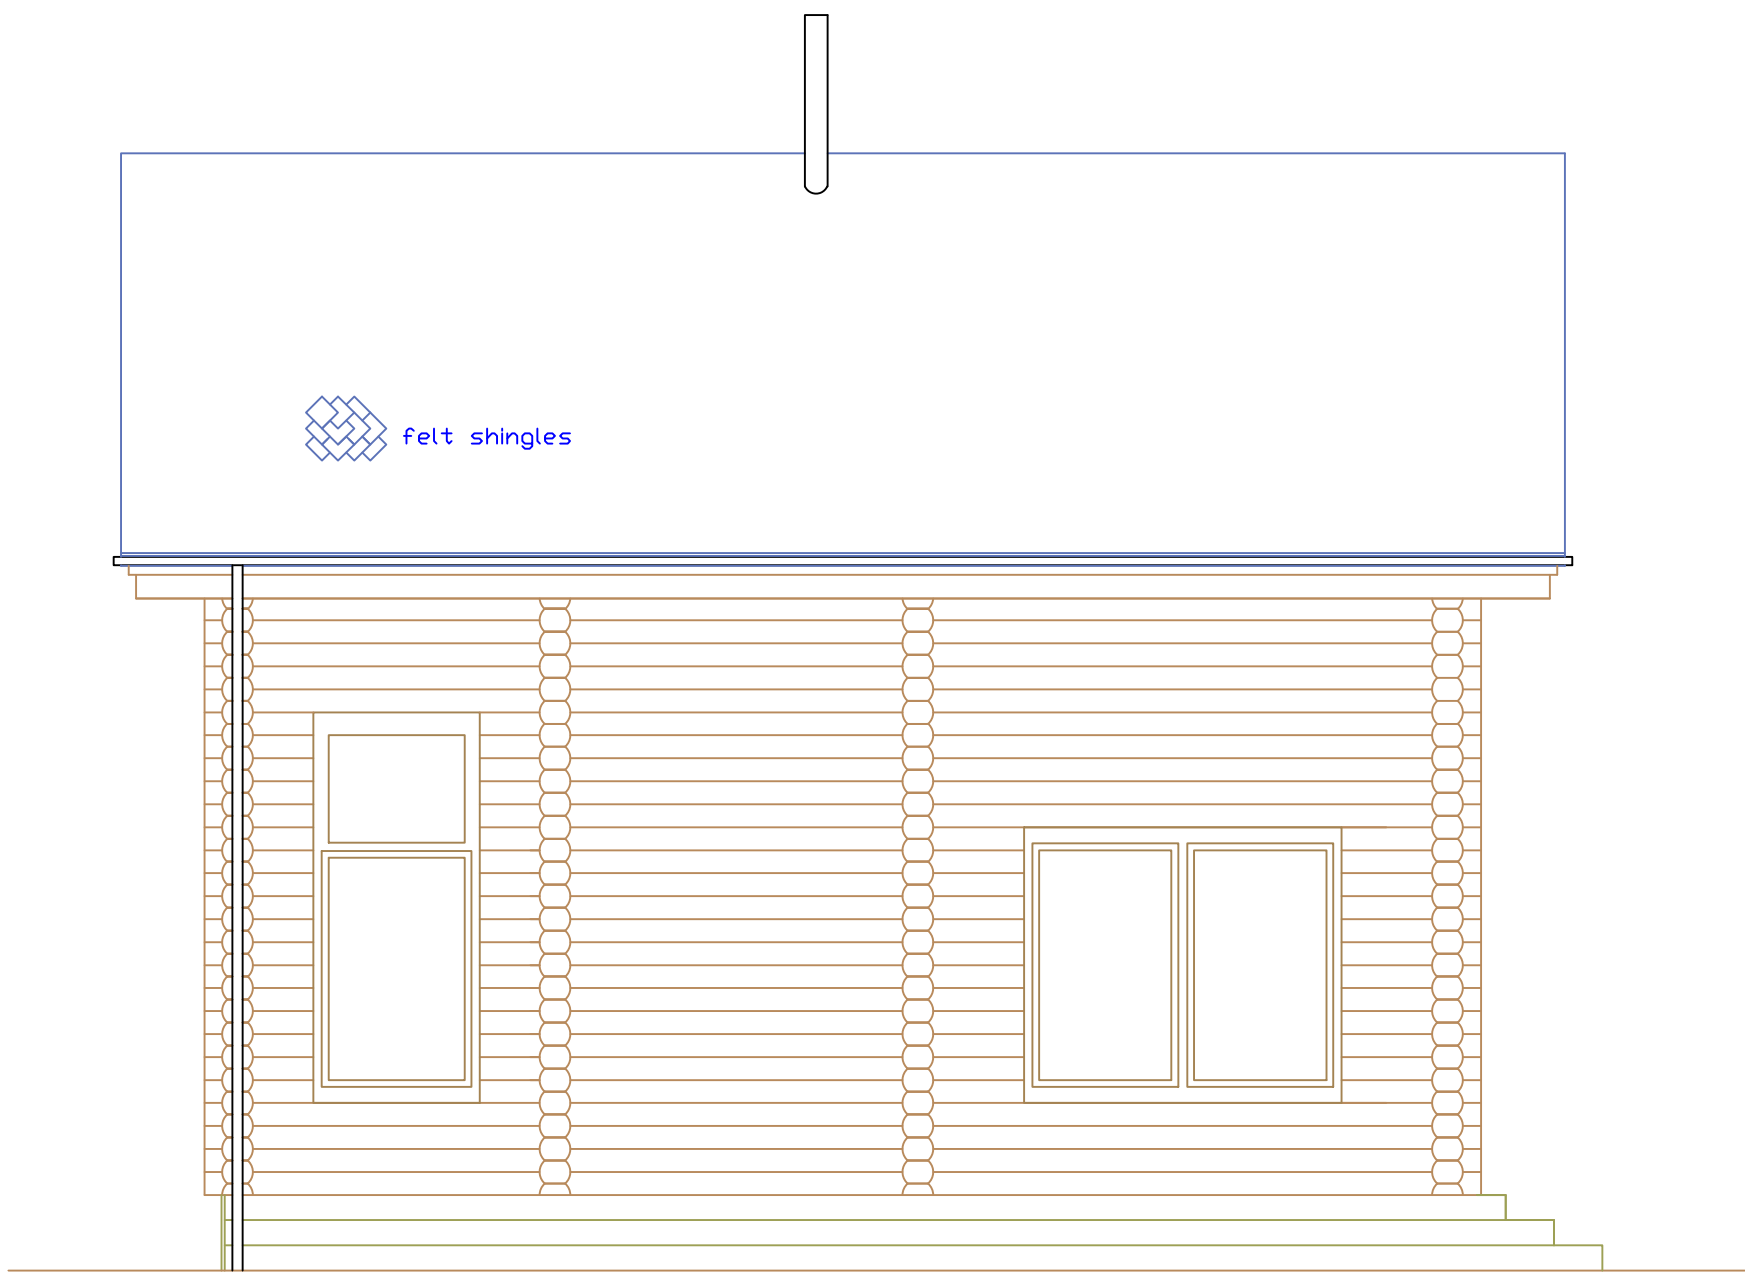

Side Elevation




Ground Floor Plan

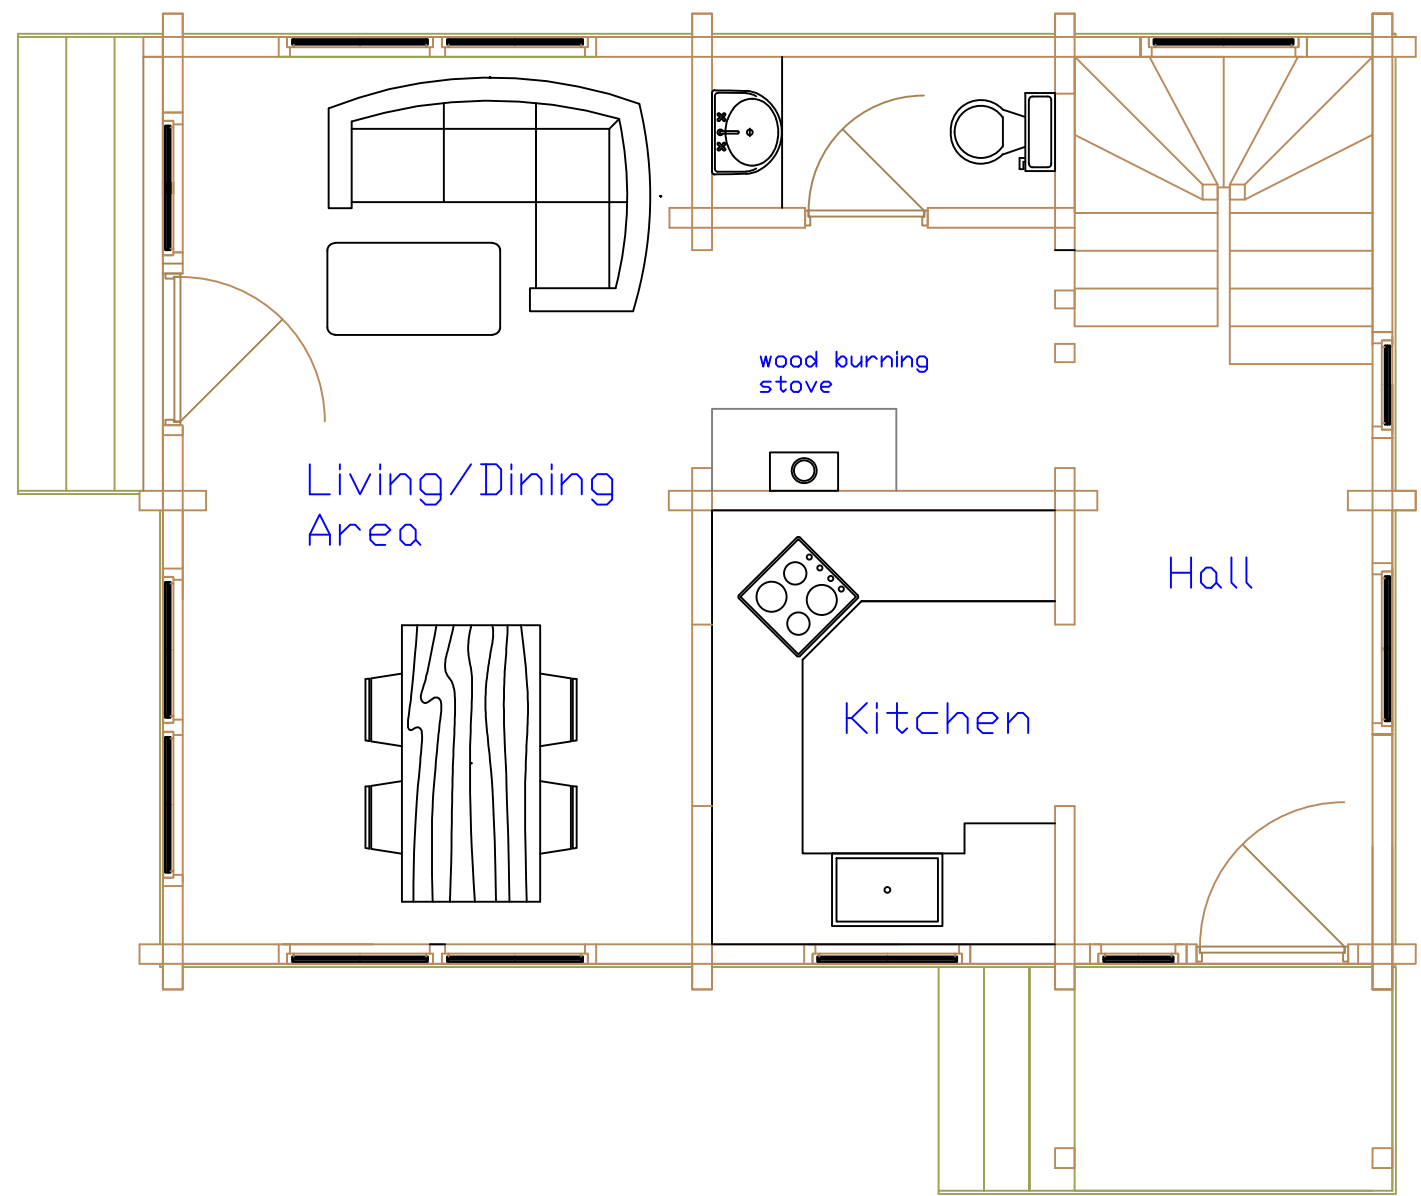


Front Elevation




Rear Elevation

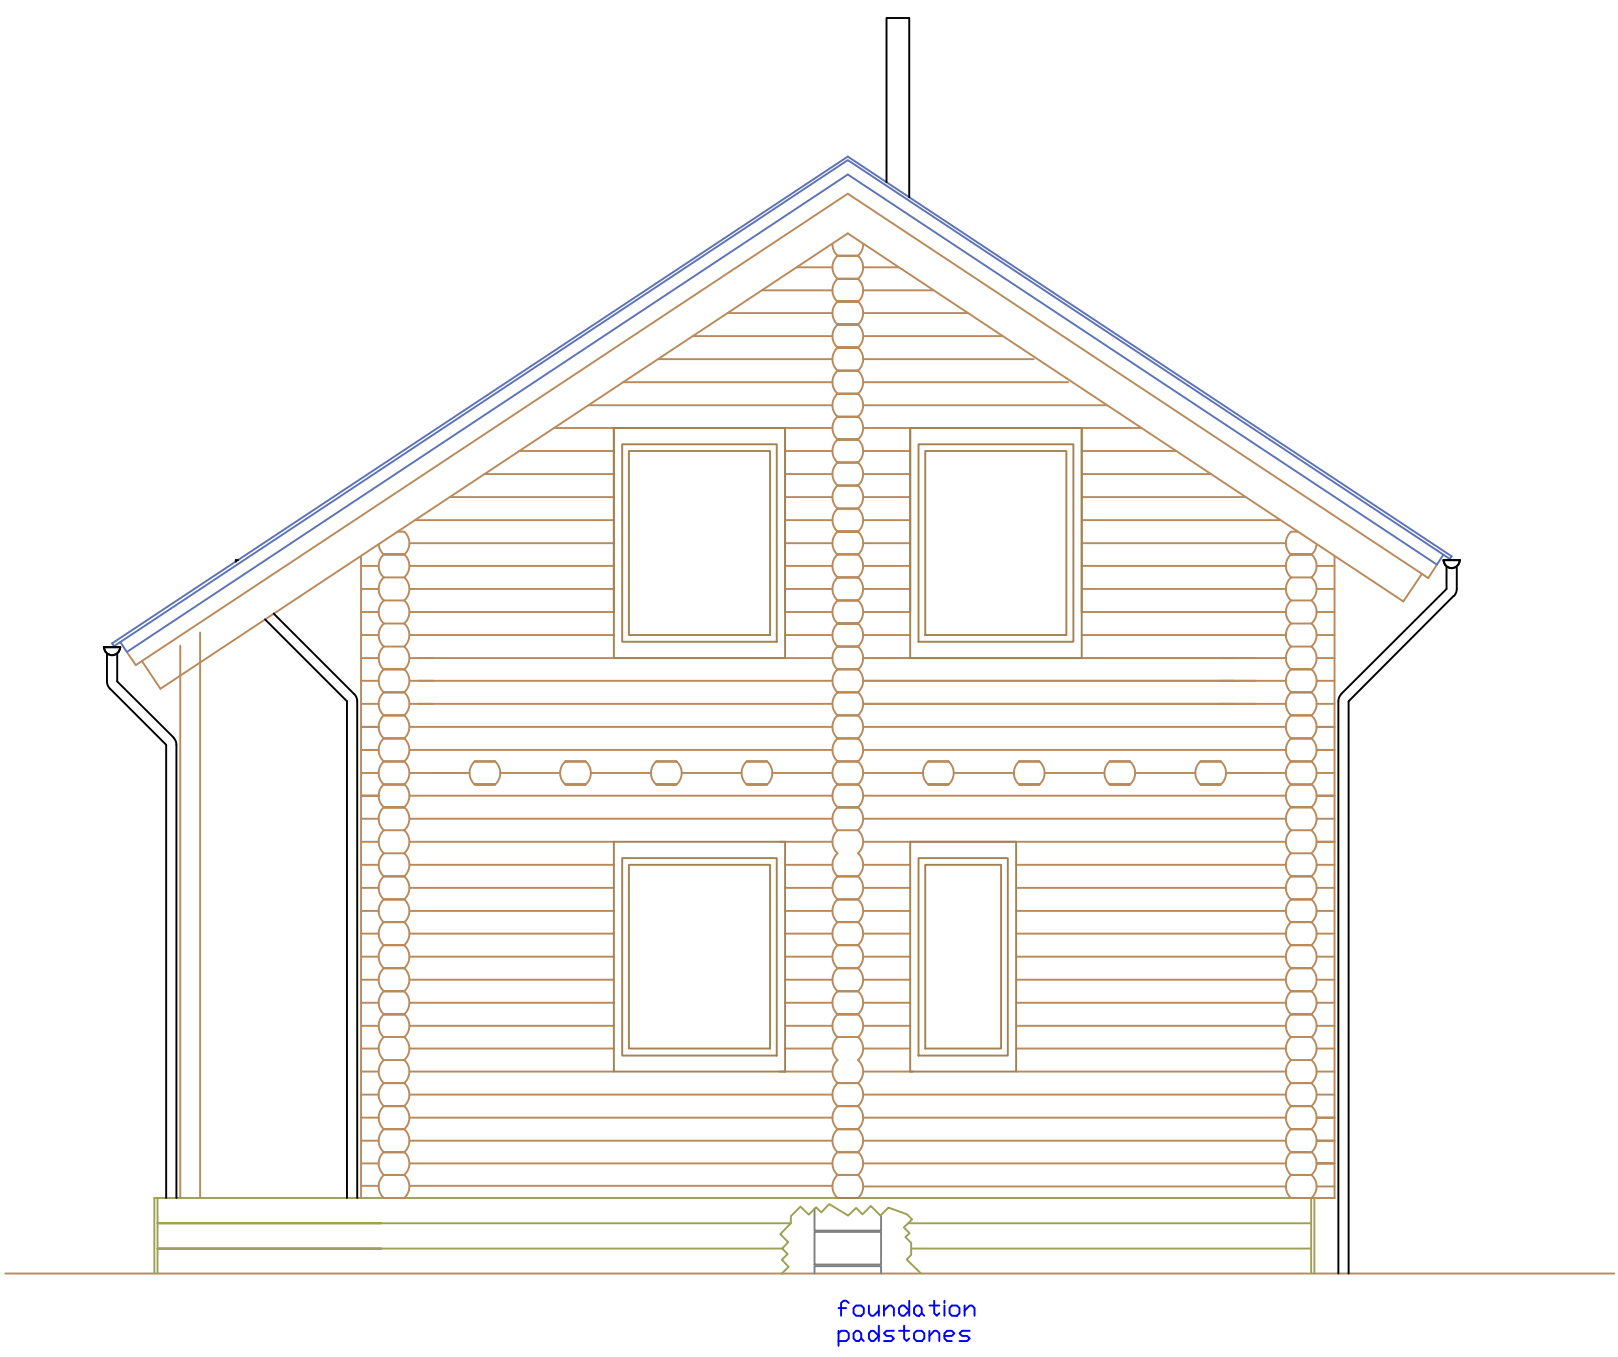

First Floor Plan

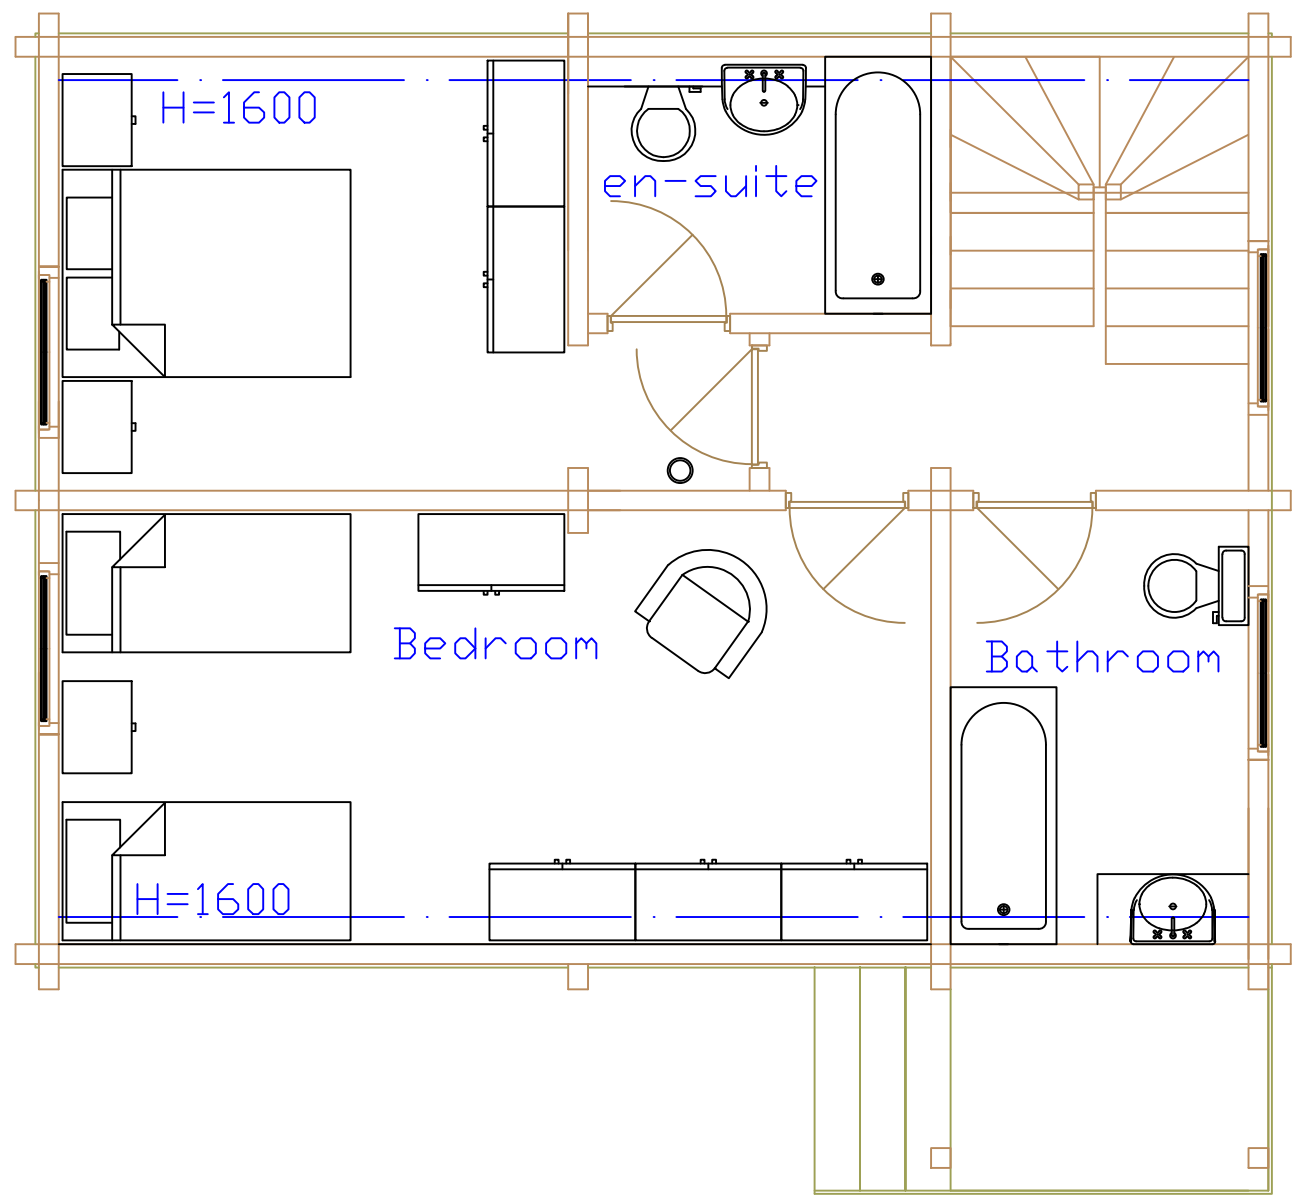

Roof Plan

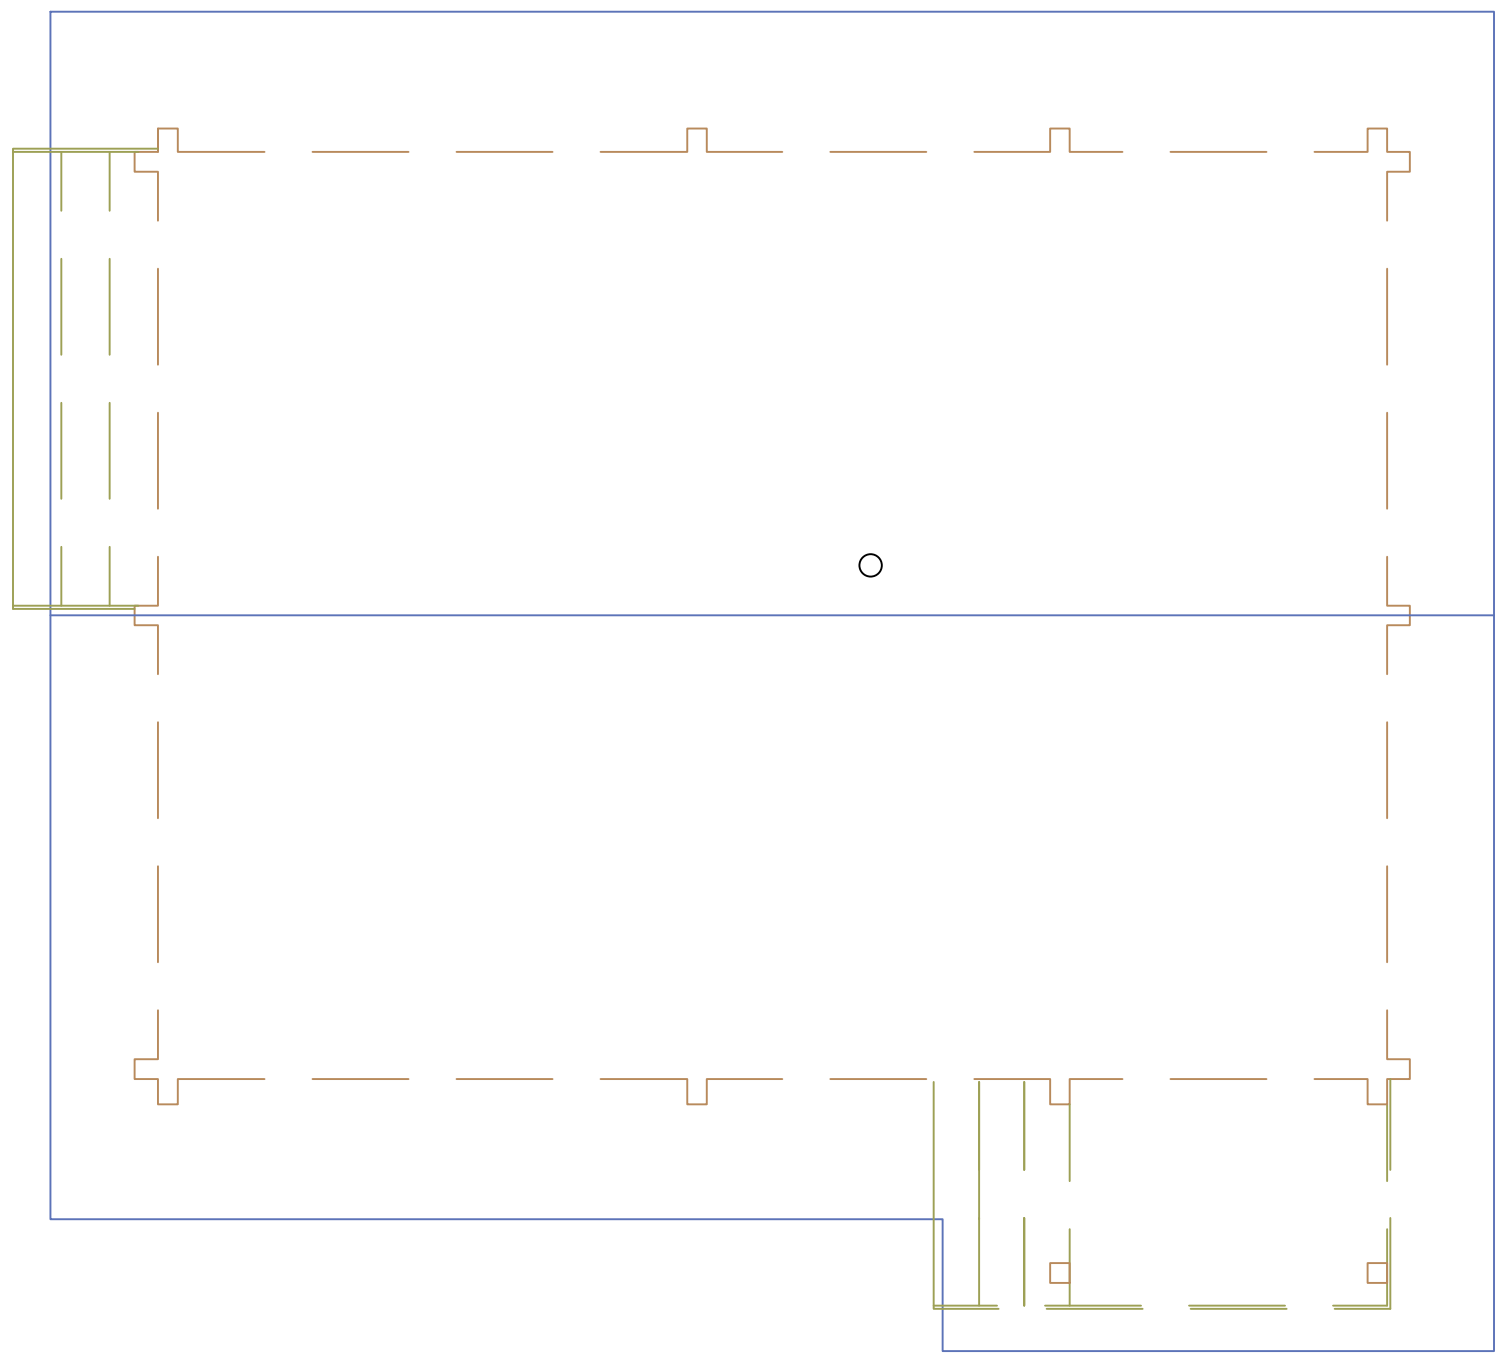

Document Scope: Planning

Item ref	Quantity	Title/Name, designation, material, dimension etc			Article No./Reference	
Designed by A W Newby	Checked by T Hine	Approved by - date T Hine 24/10/2014	Filename Lodges.dwg	Date 15/10/2014	Scale 1:50	
PME Planning Services				2 Bed Plans & Elevations		
				11	16	Sheet 2/2