


West Elevation Scale 1:100


North Elevation Scale 1:100

East Elevation Scale 1:100

South Elevation Scale 1:100

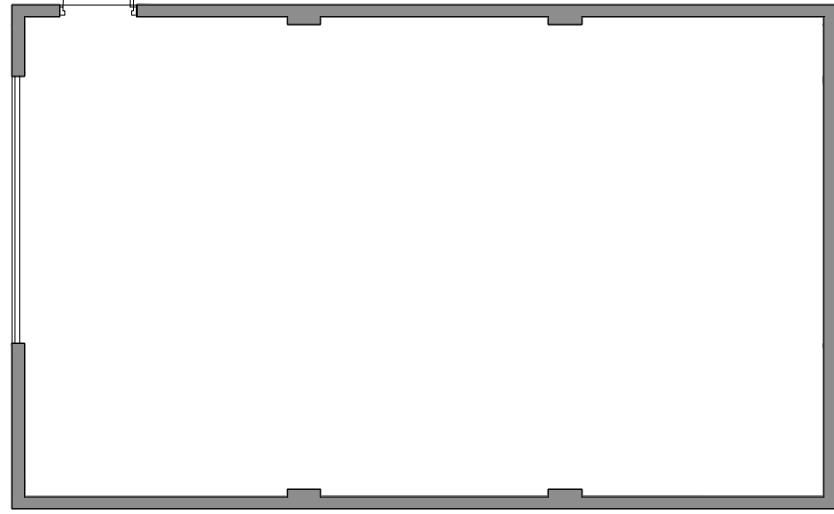


Floor Plan Scale 1:100

 


Roof Plan Scale 1:100


EXISTING

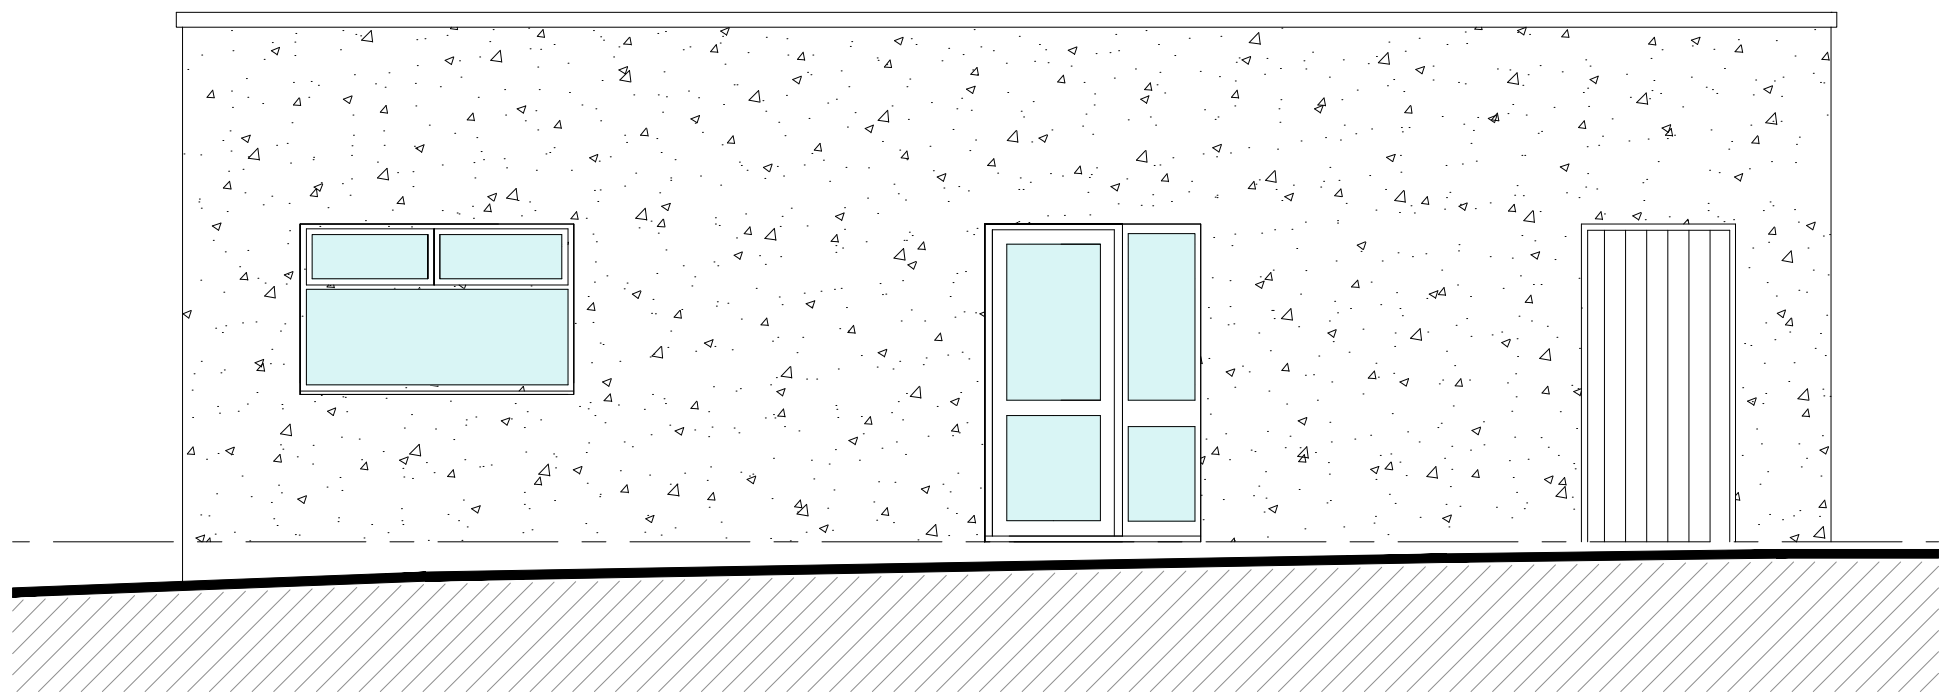



South Elevation Scale 1:50

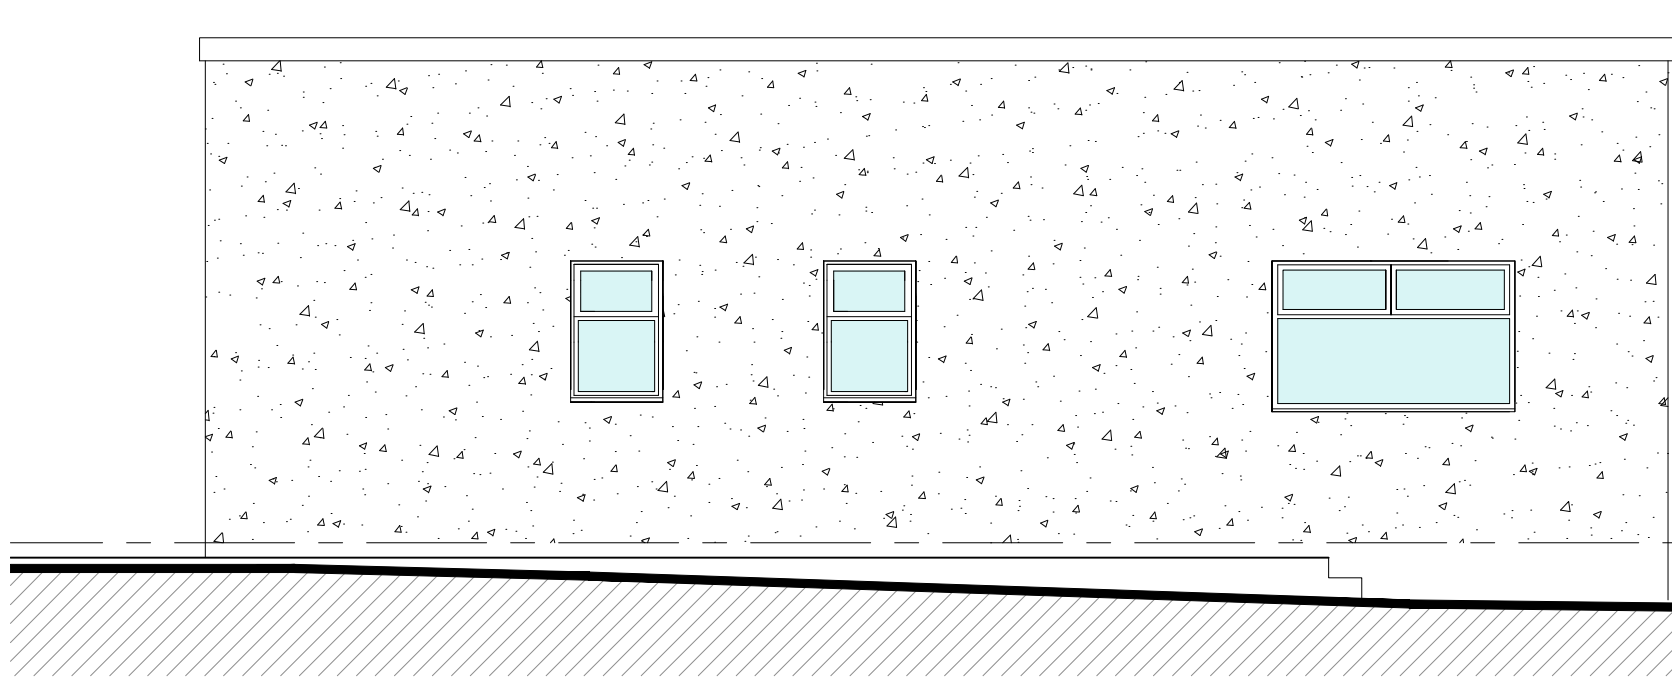

North Elevation Scale 1:50

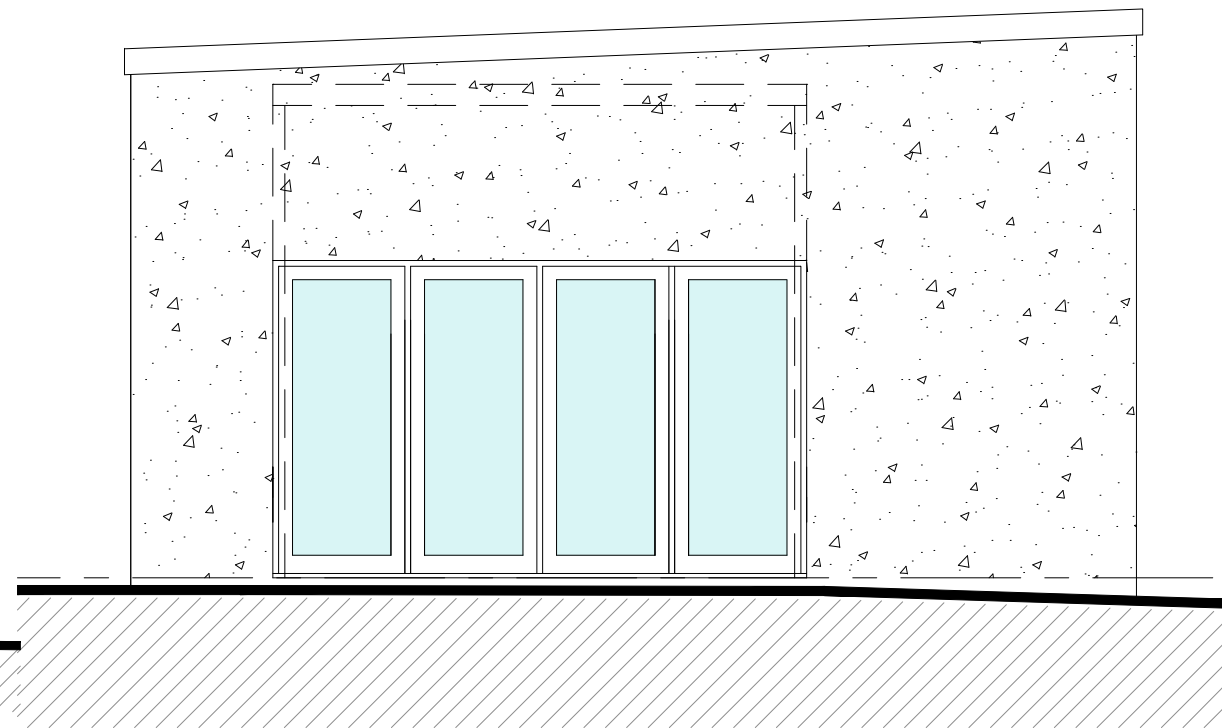


East Elevation Scale 1:50

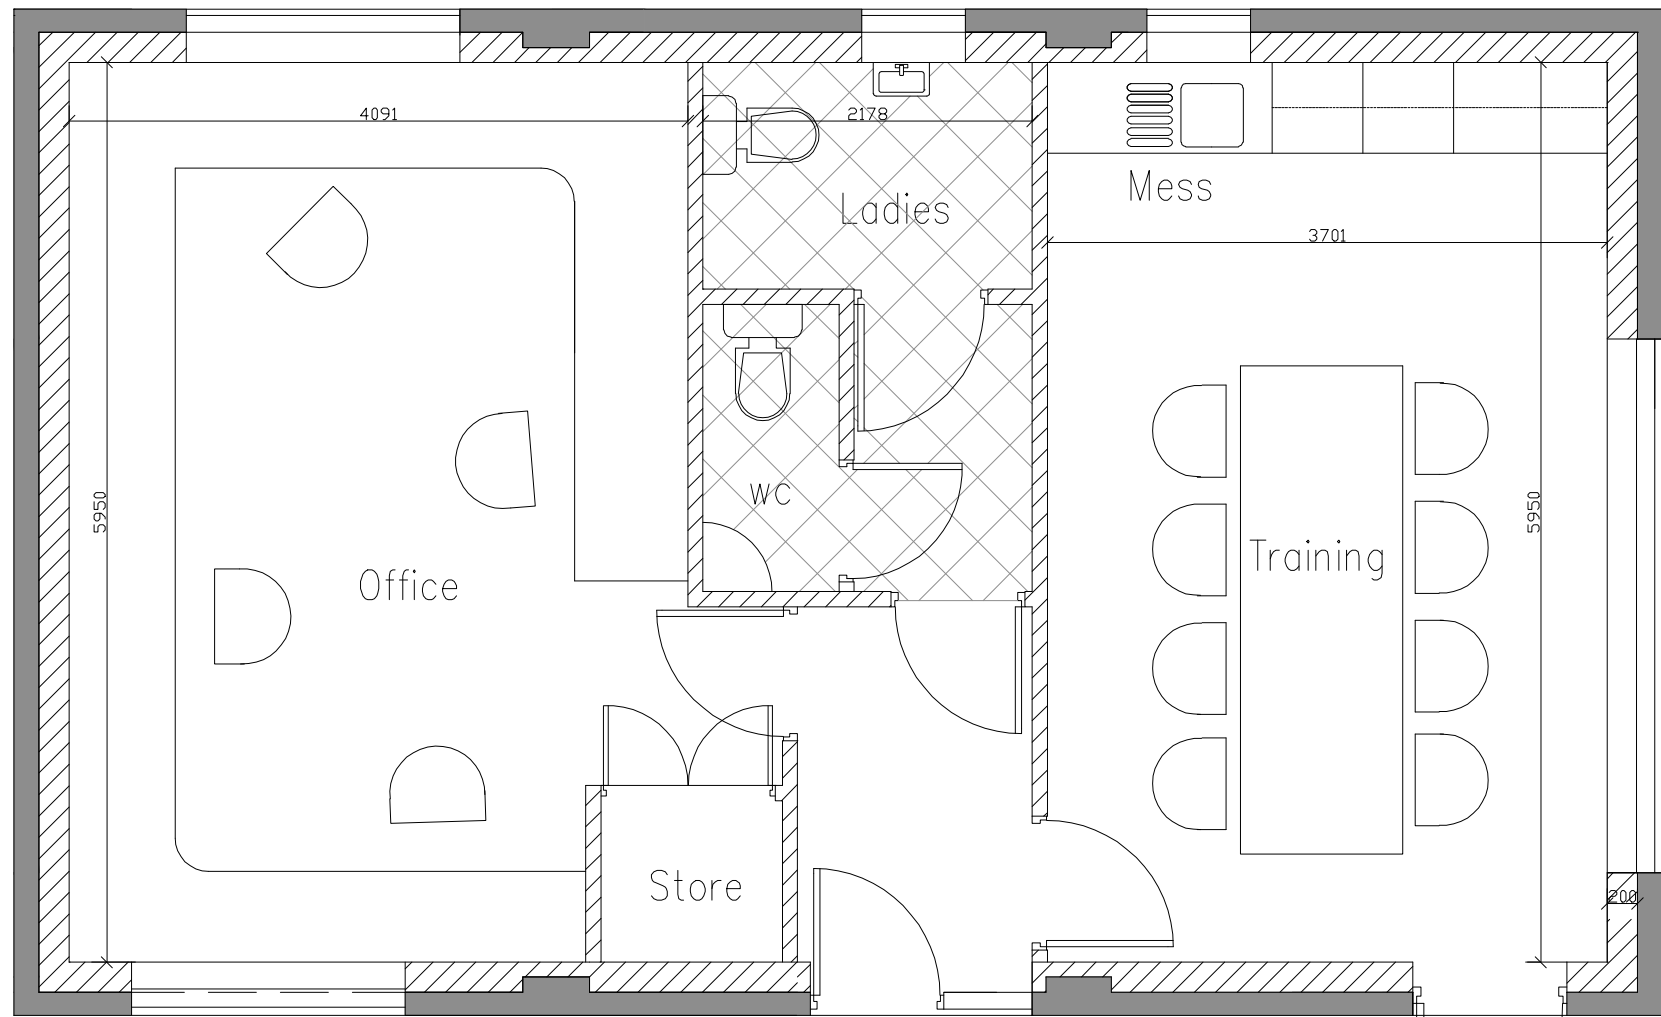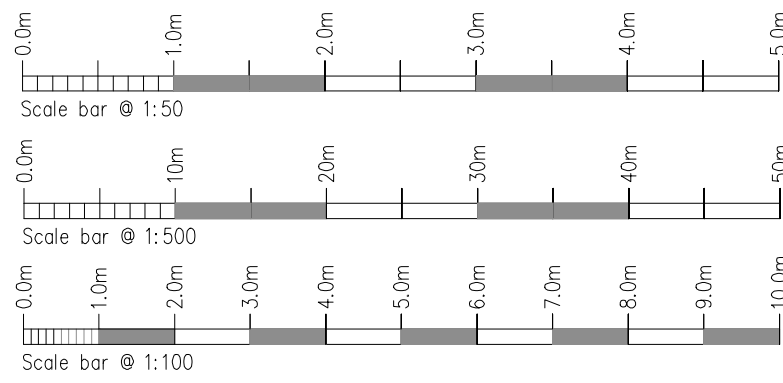


Floor Plan. Scale 1:100



Site Plan. Scale 1:500

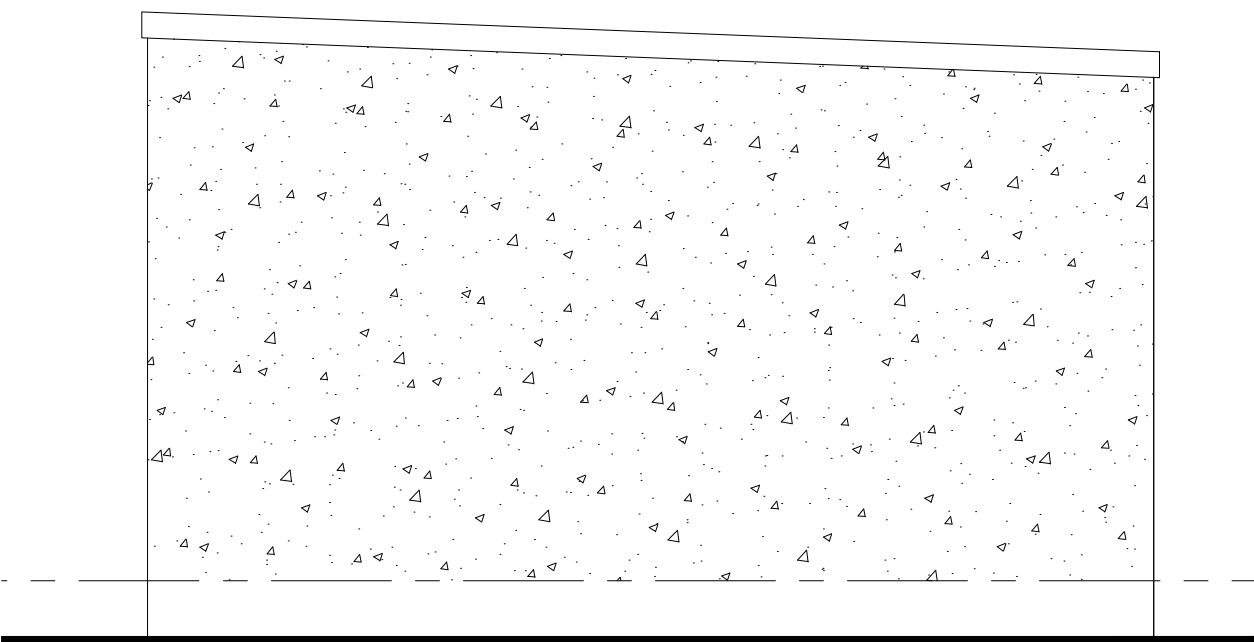

West Elevation Scale 1:50

 

Roof Plan Scale 1:100

PROPOSED

Rev.	Drawn	Comments.	Date

Applicant:
N&J Tree Services Ltd.

Project:
Proposed conversion to form Office accommodation at Martins Hill Nursery, Bagnall Road, Bagnall, Stoke on Trent, Staffordshire ST9 9JY.

Title:
Plans, Elevations and Sections.

Status:
Planning

Scale at Size A1: Date: Drg.
1:500 1:100 1:50 26-01-14 1366-02

NOTE: This drawing is not to be used for construction unless Status marked 'Issued for Construction'

A.C.BAILEY
Plot 1, Stanley Bank, Stanley, Staffordshire, ST9 9LT.
T:01782 503302 - 07711 870008 E:office@plans2obuild.co.uk