


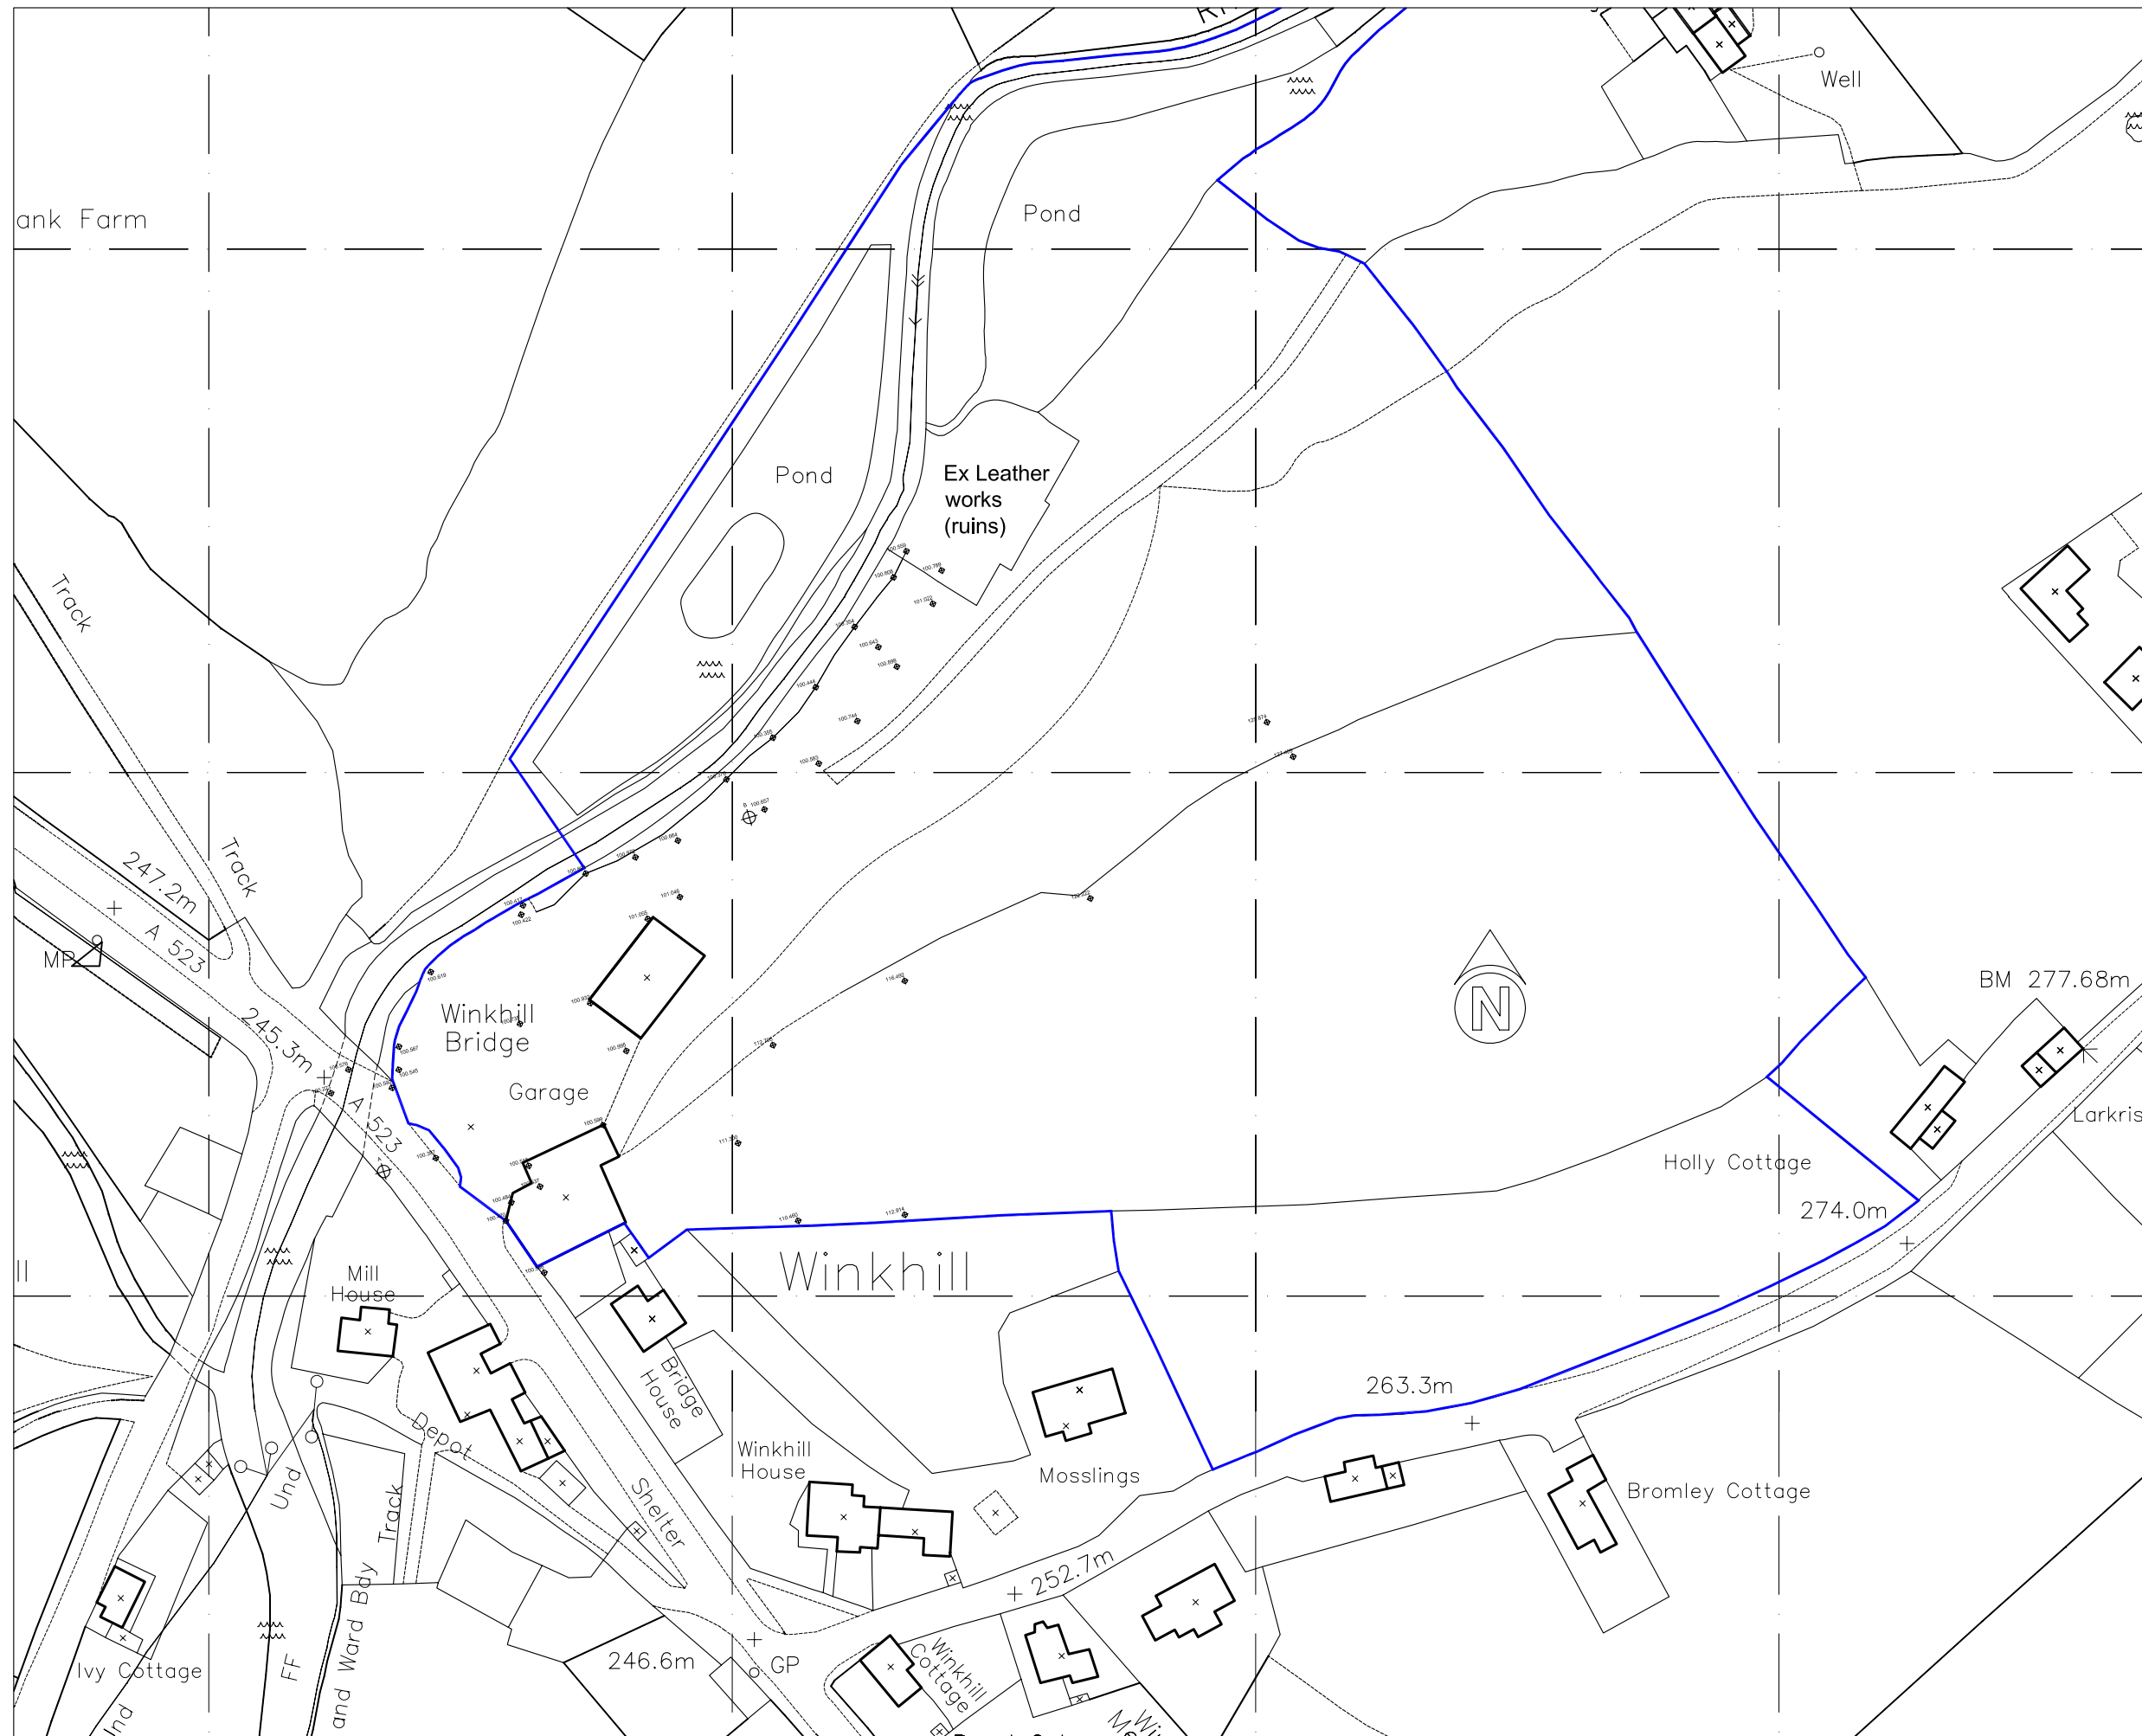

the **winter**
partnership

chartered building surveyors
property consultants
24 rottingdean place
falmer road
brighton bn2 7fs
t 01273 309601
f 01273 271184
e scooper@winterpartnership.co.uk

Client	WG Tankers
--------	------------

Drawing No TWP-WH07-01
Revision

Contract
Land at Winkhill

Date
Apr '07
Scales
1:1250
Drawn
CAB
Checked

Drawing
Existing Site Plan