



Roof Plan
1 : 100

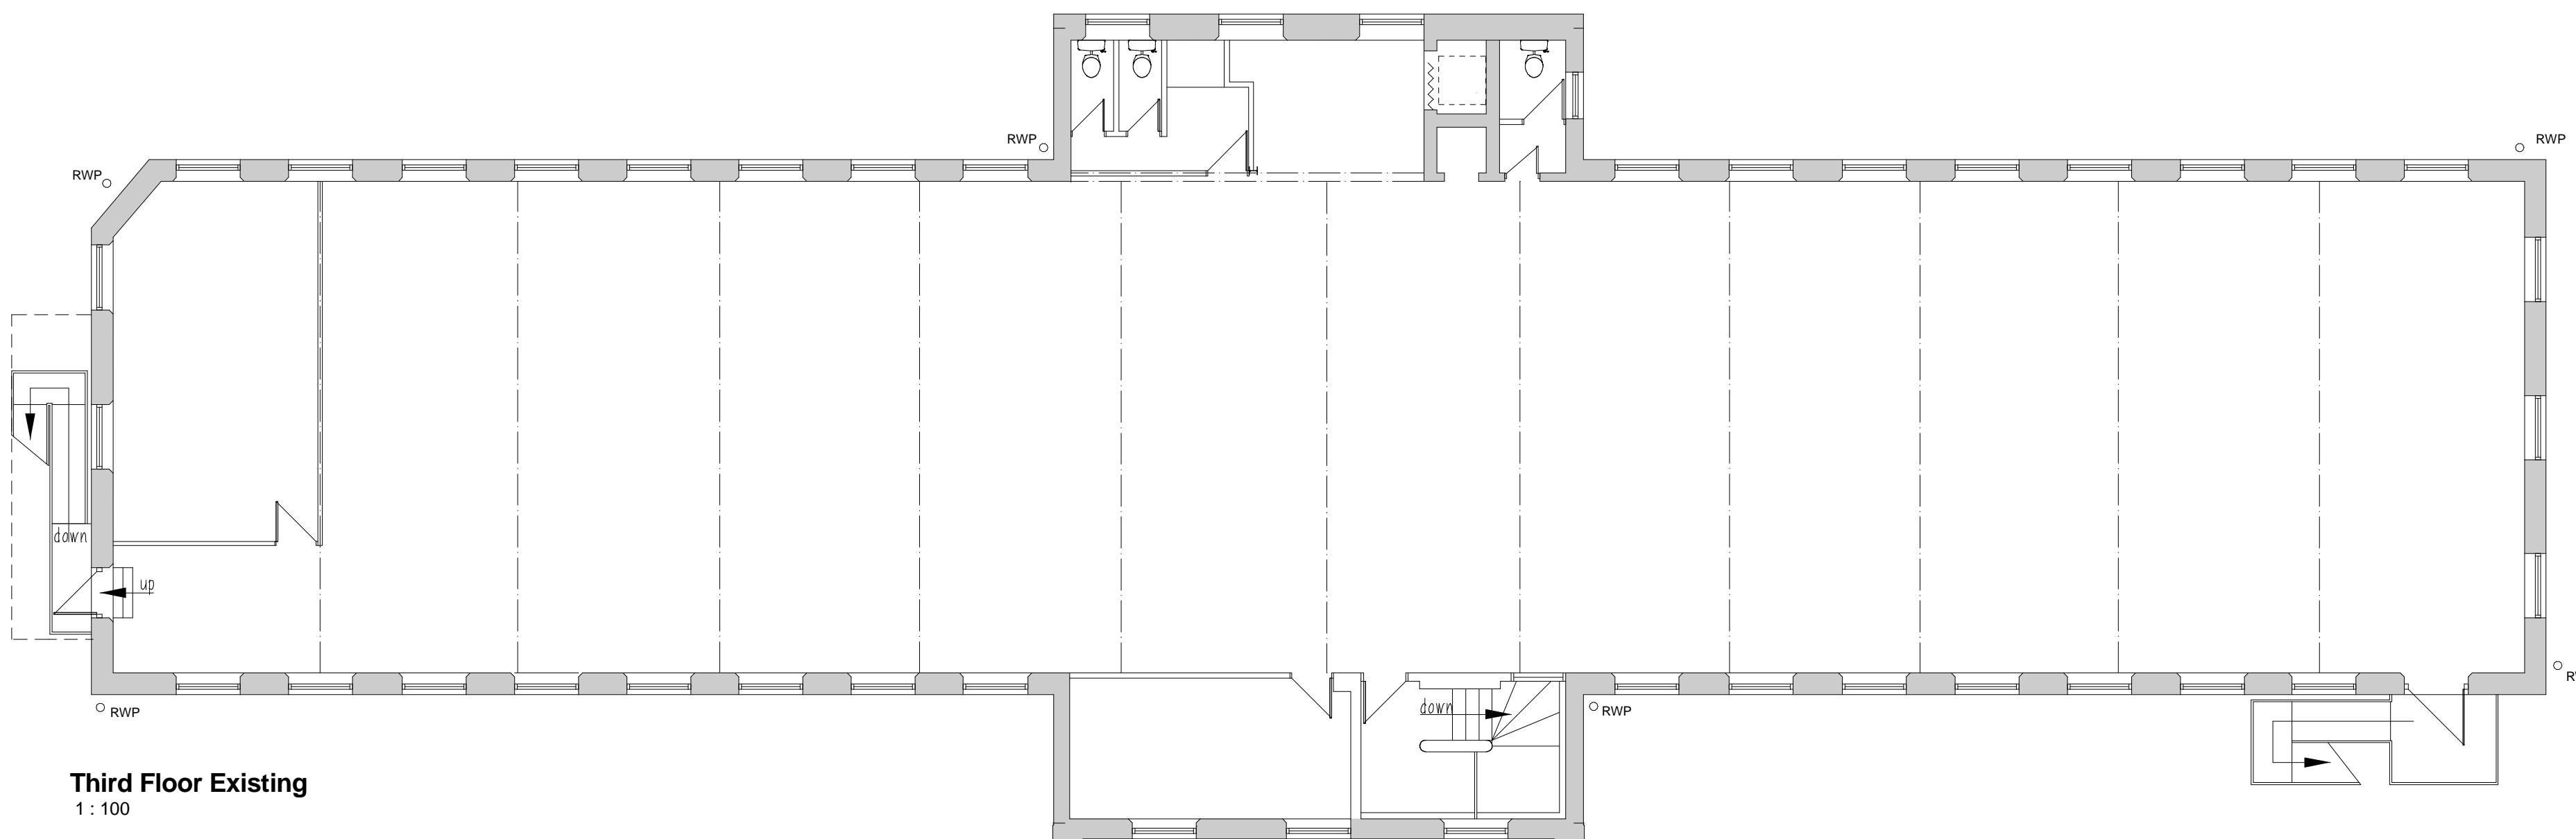

Third Floor Existing
1 : 100

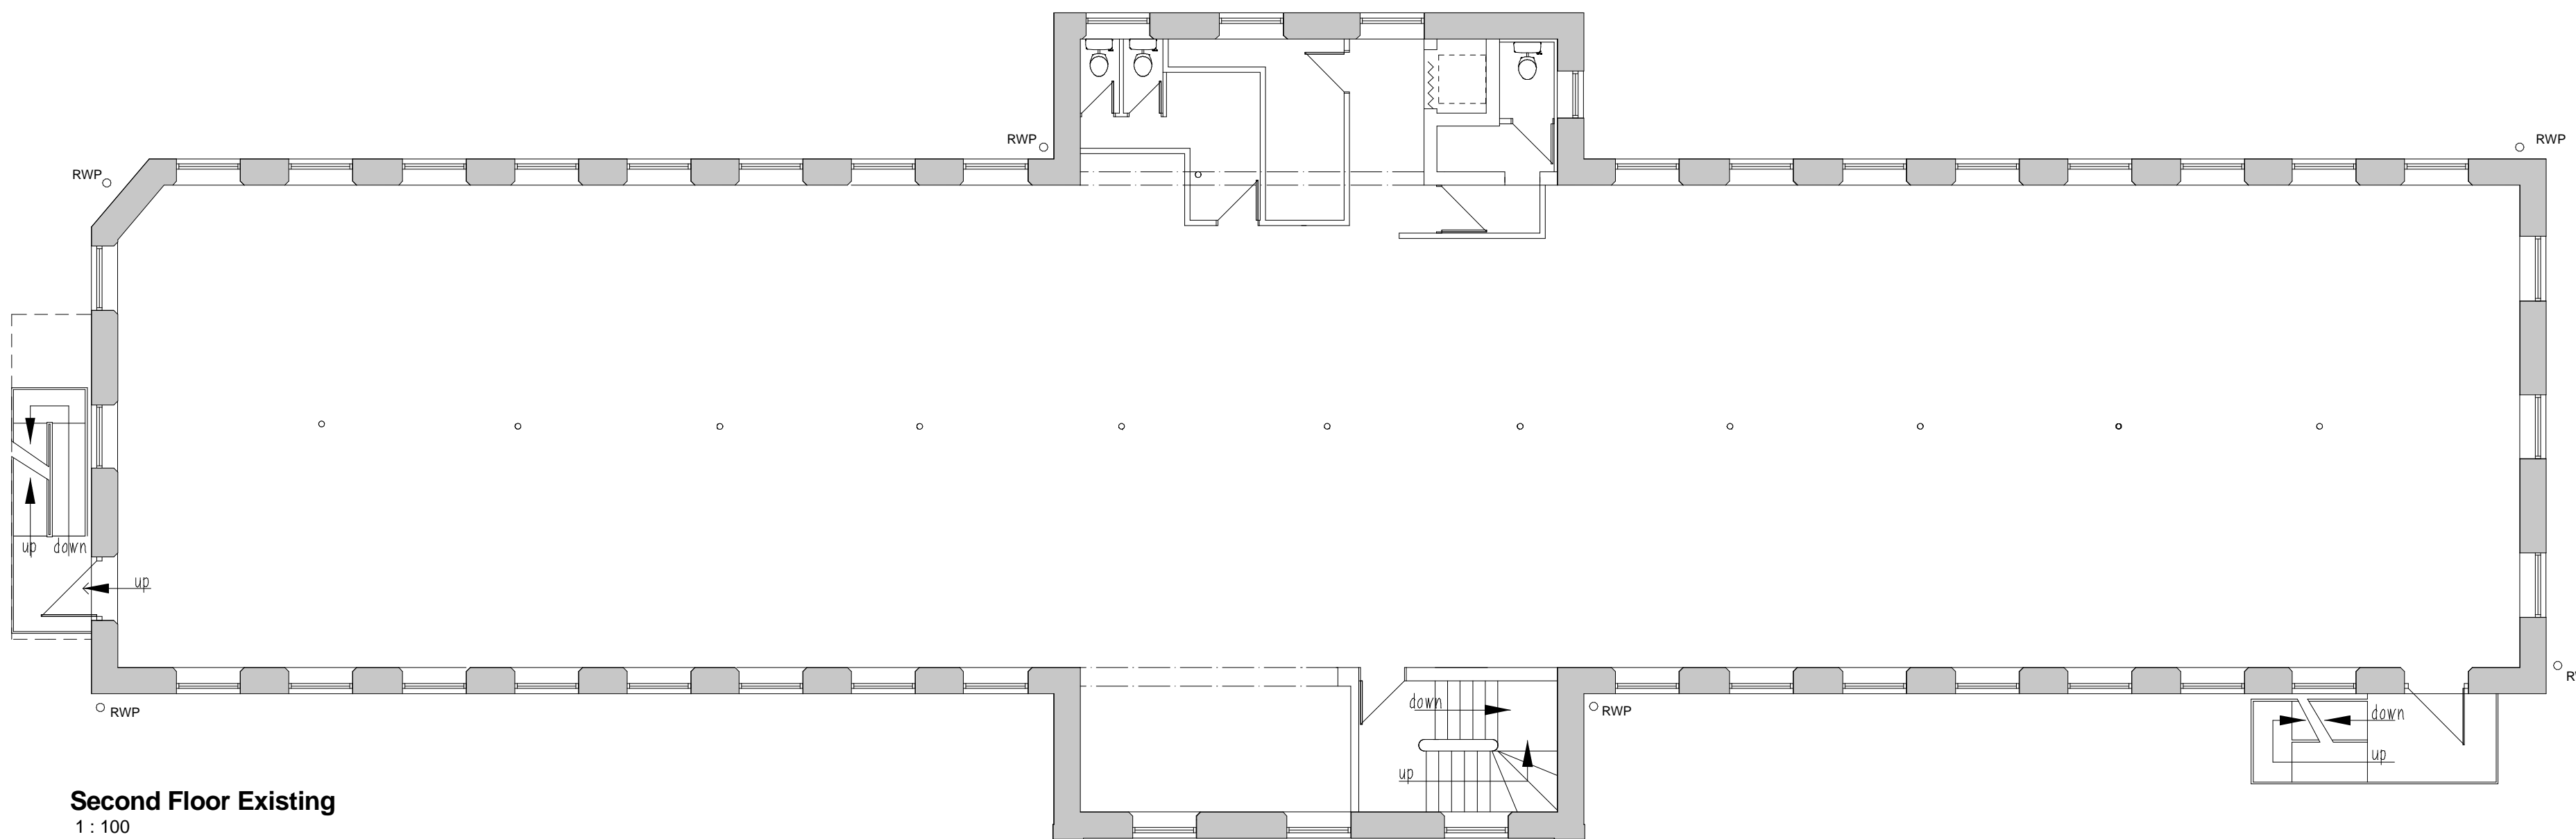

Second Floor Existing
1 : 100

-	LB	Planning Issue for Comment	17.02.16
---	----	----------------------------	----------

Rev	Drawn	Revision Description	Date
-----	-------	----------------------	------

Status PLANNING

12 St Marys Gate, Derby DE1 3JR
T: 01332 365777 F: 01332 280314
Nottingham: 0115 828 0422
London: 020 7490 0672
E: enquiries@lathamarchitects.co.uk
www.lathamarchitects.co.uk

Architecture
Conservation
Urbanism
Landscape

Lathams

PROJECT
London Mill

CLIENT
Thomas Lister

DRAWING NUMBER
7054_(08)04

TITLE
Existing_Floor_Plans_Sheet_2

DRAWN
MB
LATHAMS JOB NUMBER
7054
SCALE
1 : 100

CHECKED
SC
REVISION
-
DATE
17.02.2016

ORIGINAL SIZE
A1