


Front Elevation 1:100


Side Elevation 1:100

Rear Elevation 1:100

Side Elevation 1:100

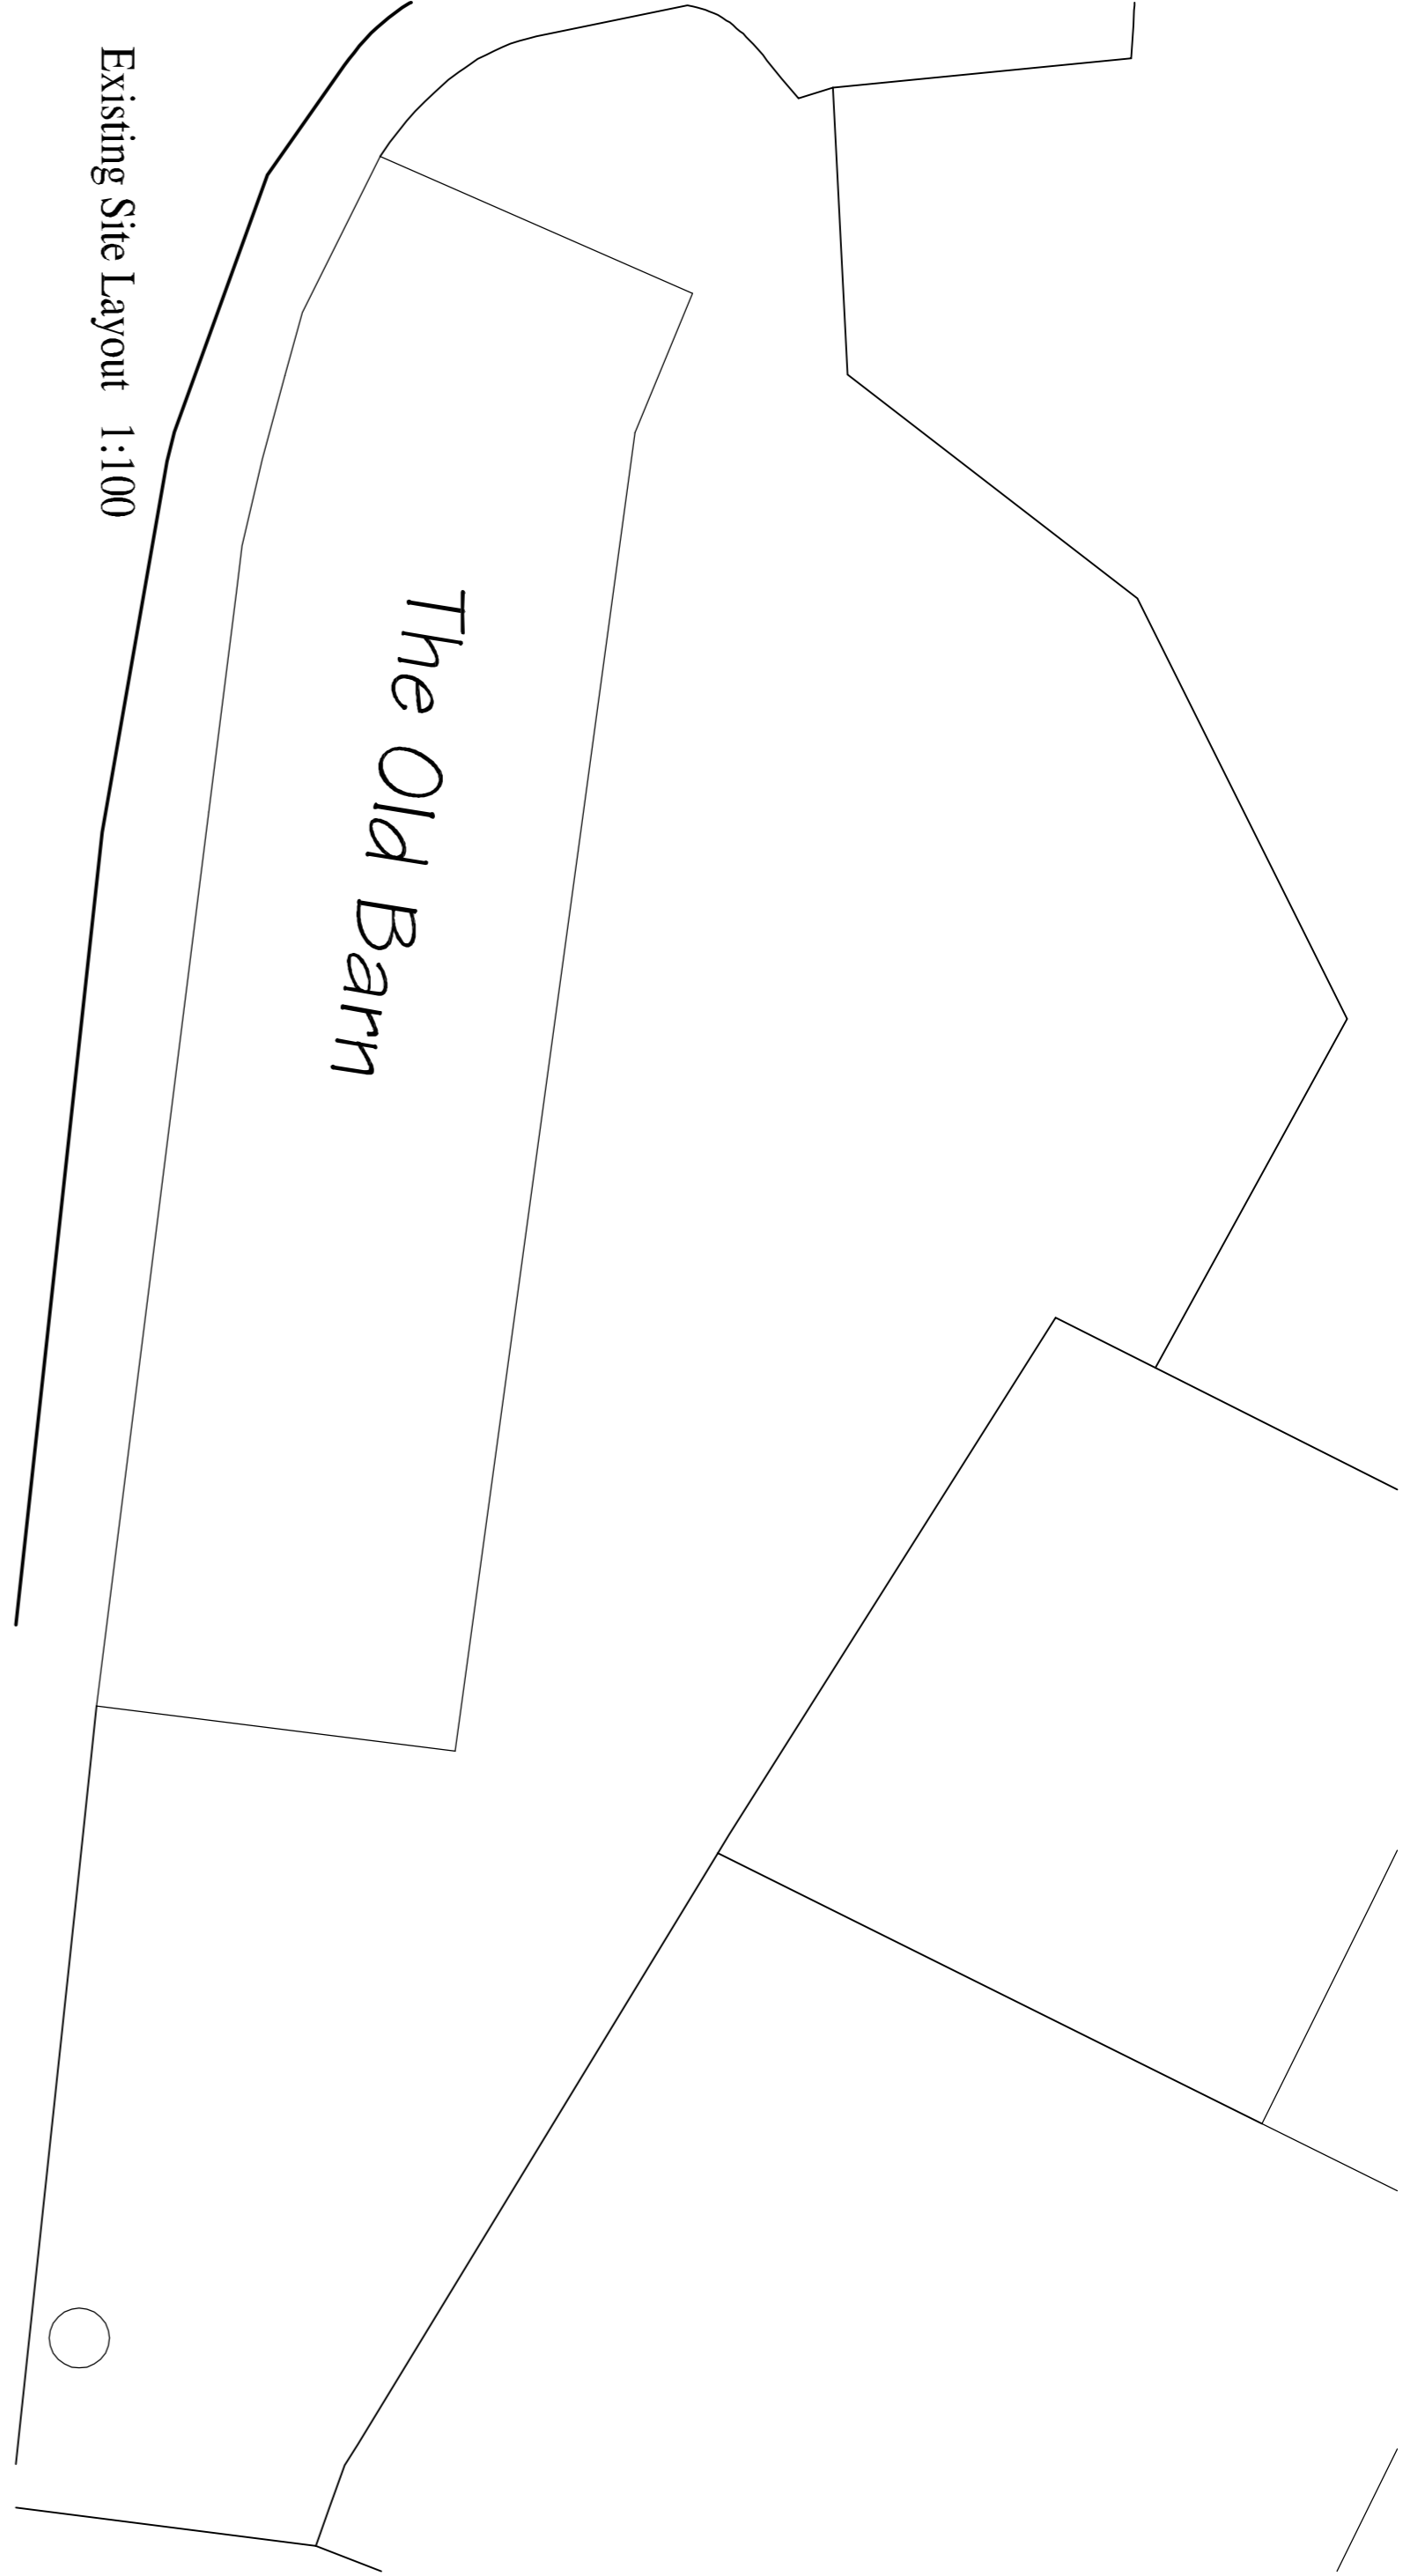


Existing Site Layout 1:100

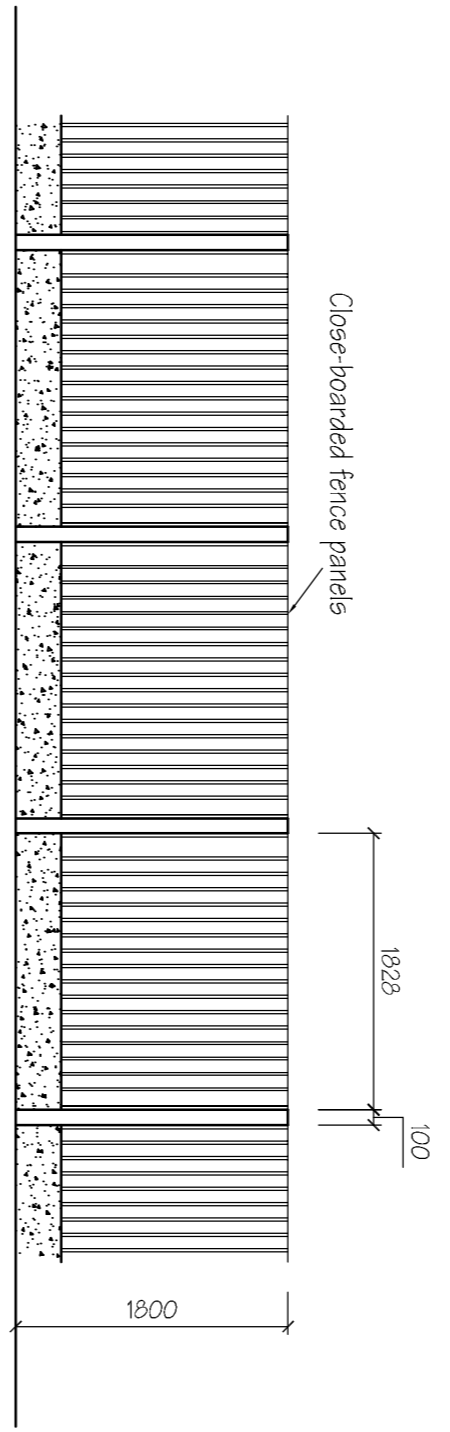


1.8M High Fence 1:50



Location Plan 1:1250

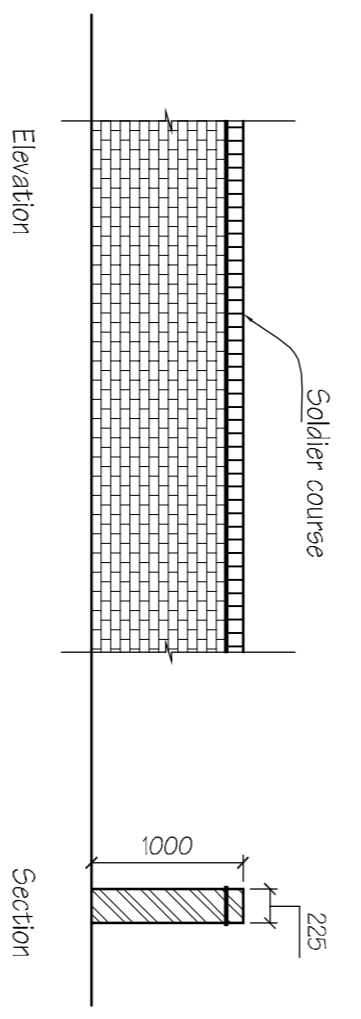

1M High Wall 1:50

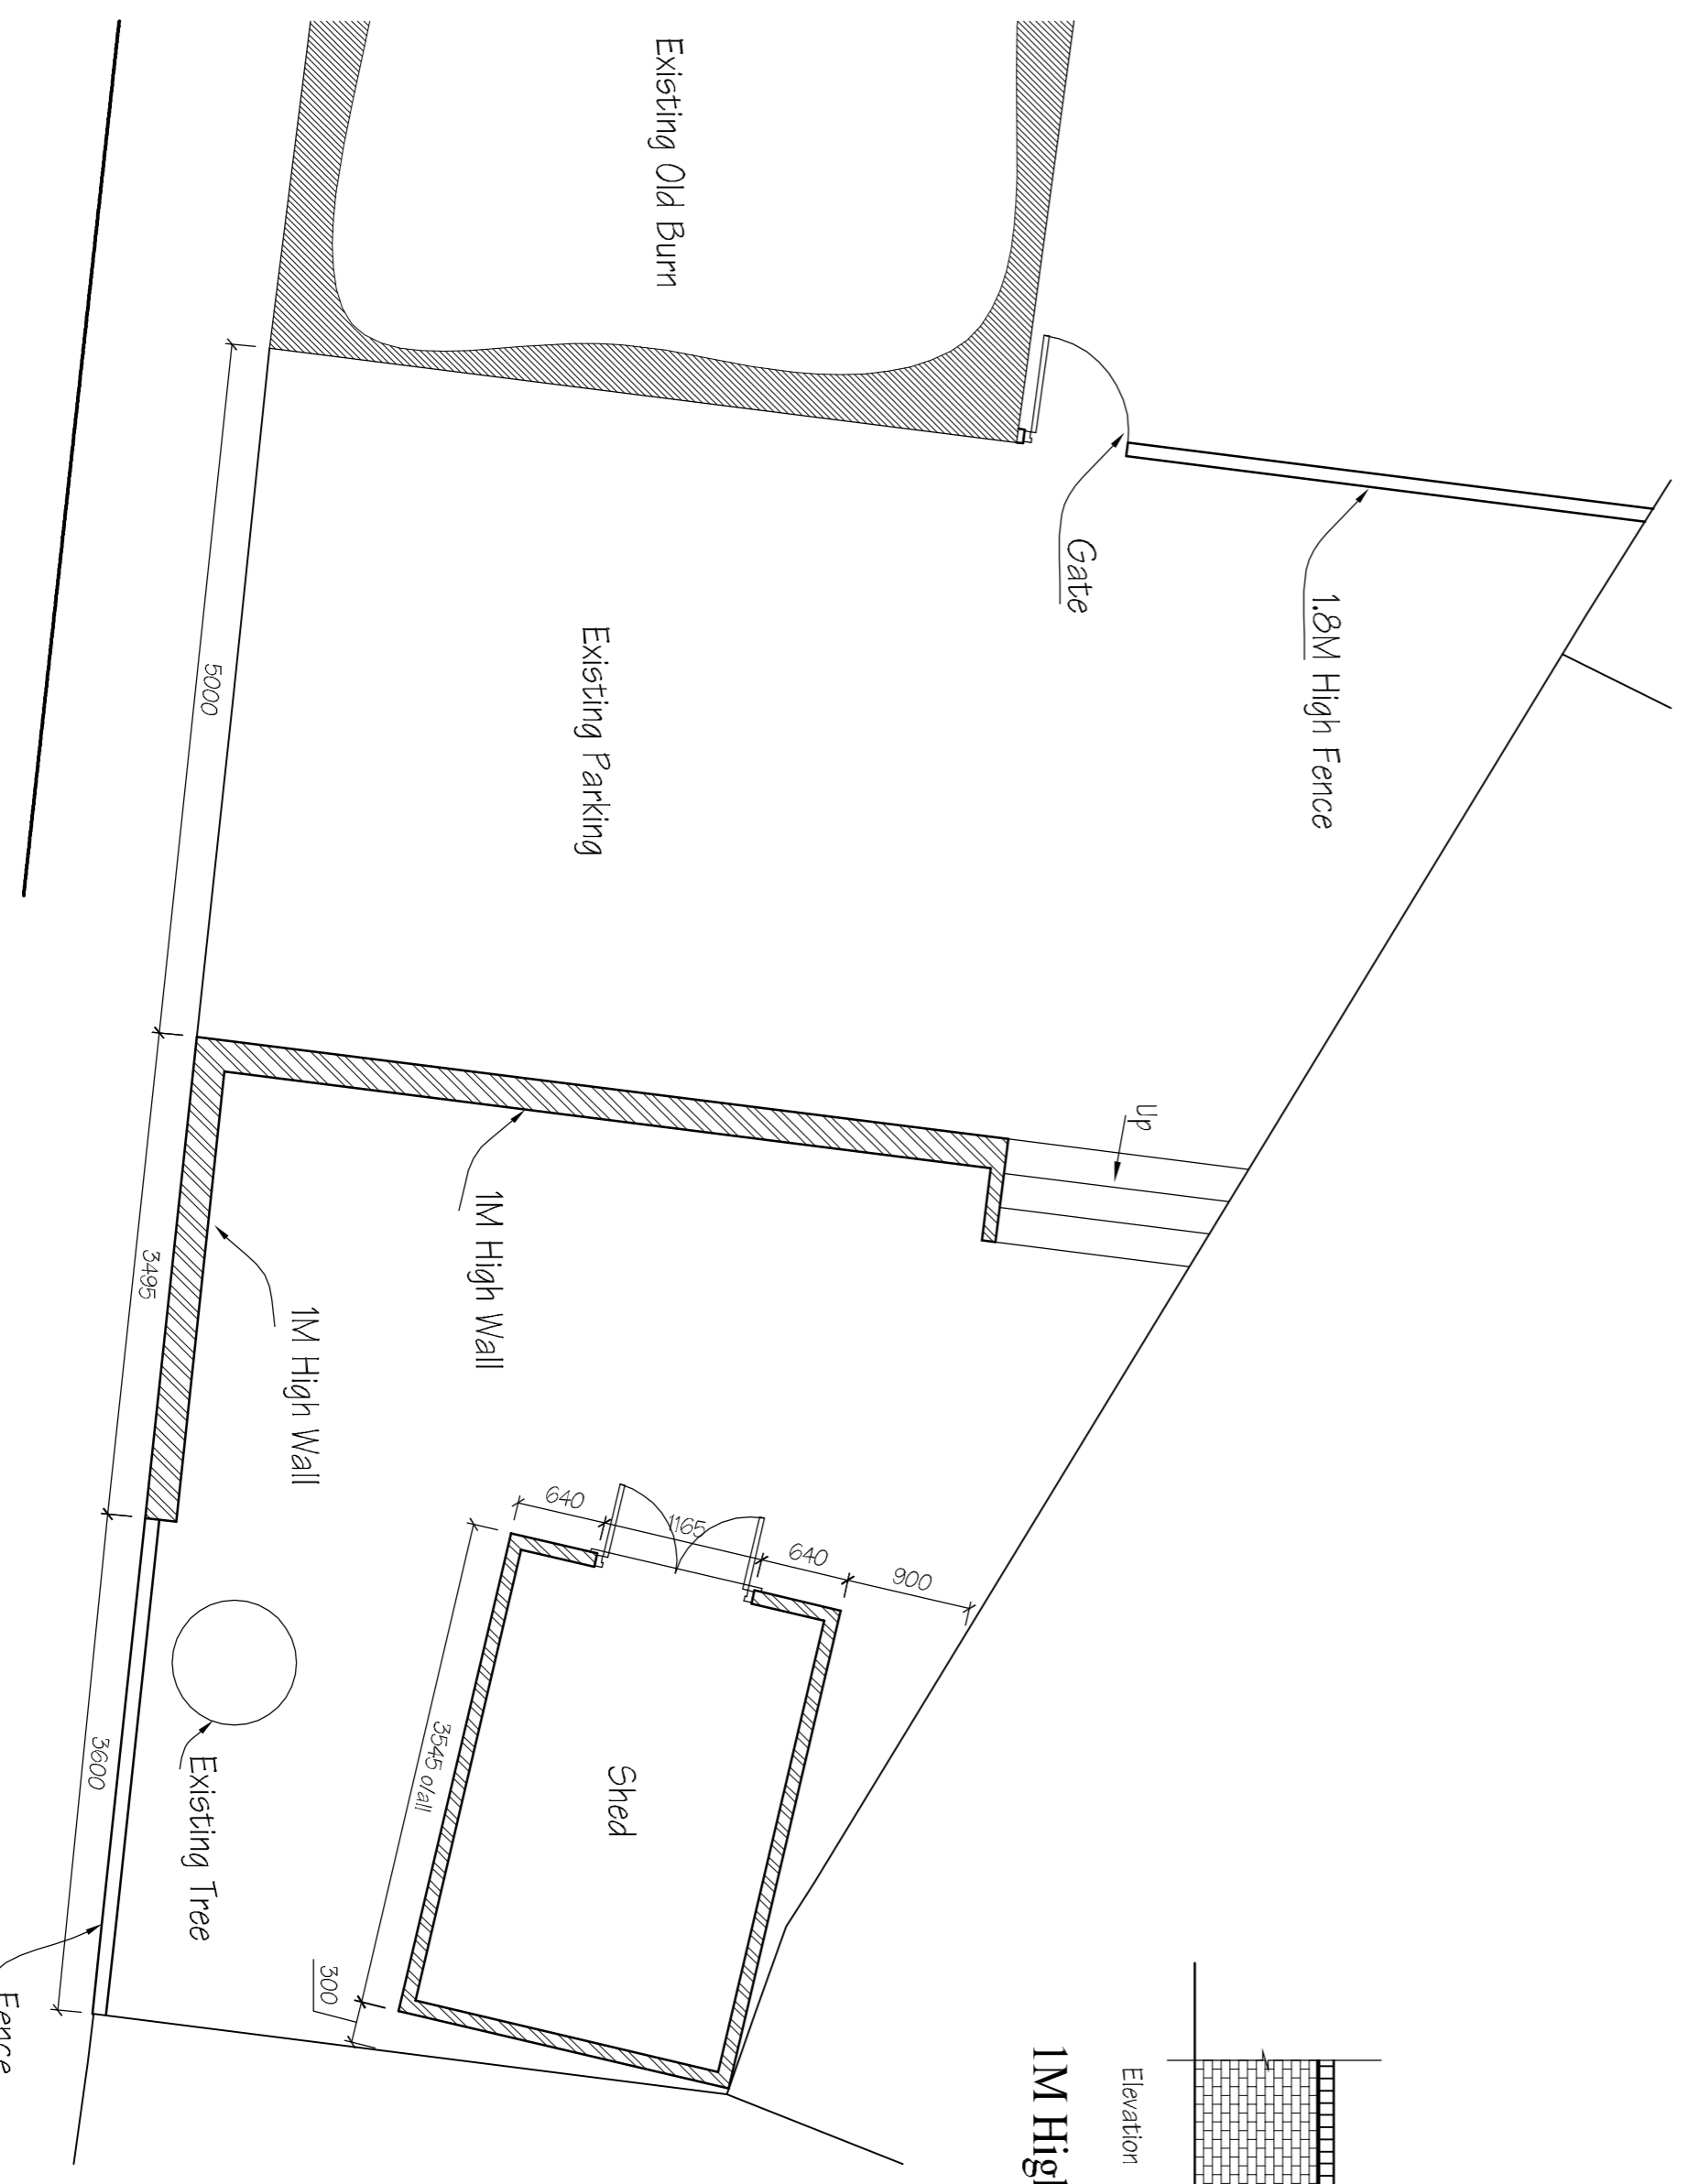

Proposed Shed And Fence Layout 1:50



Block Plan 1:500

REV.	DATE	NOTE

THIS DRAWING IS NOT TO BE REPRODUCED WITHOUT WRITTEN CONSENT FROM THE DESIGNER. THE DESIGNER ACCEPTS NO LIABILITY FOR ANY DAMAGE OR LOSS OF PROFITS OR BUSINESS ARISING FROM THE USE OF THIS DRAWING. THE DESIGNER'S LIABILITY IS LIMITED TO THE DESIGN OF THE WORK SHOWN ON THIS DRAWING. THE DESIGNER'S LIABILITY IS LIMITED TO THE DESIGN OF THE WORK SHOWN ON THIS DRAWING.

JPK DESIGN LTD

Specialists in Architectural Design

JPK Design Ltd, 83 Dinsdale Parade East, Wolstanton
 Newcastle, Staffordshire, ST5 8DP
 t: 01782 622521 e: jason.knight@pkdesign.co.uk

DRAWING TITLE		PROJECT	
Planning Drawing		Proposed Wall And Fence With Shed At Rear Of The Old Barn	
CLIENT		DRAWN BY	
Mr. S. Emberton		Rajeshwari Maddurama	
SCALE @ A1		DRC'D No.	
1:1250: 1:500: 1:100: 1:50			
DATE			
March 2016			
DRAWN BY			
Rajeshwari Maddurama			

Ordinance Survey (c) Crown Copyright 2016. All rights reserved. Licence number 100022432

"The accuracy of the drawings is guaranteed, but they are based on entrance survey data. Therefore, the designer does not guarantee the accuracy."