





NORTH EAST ELEVATION AS EXISTING


REAR ELEVATION AS EXISTING

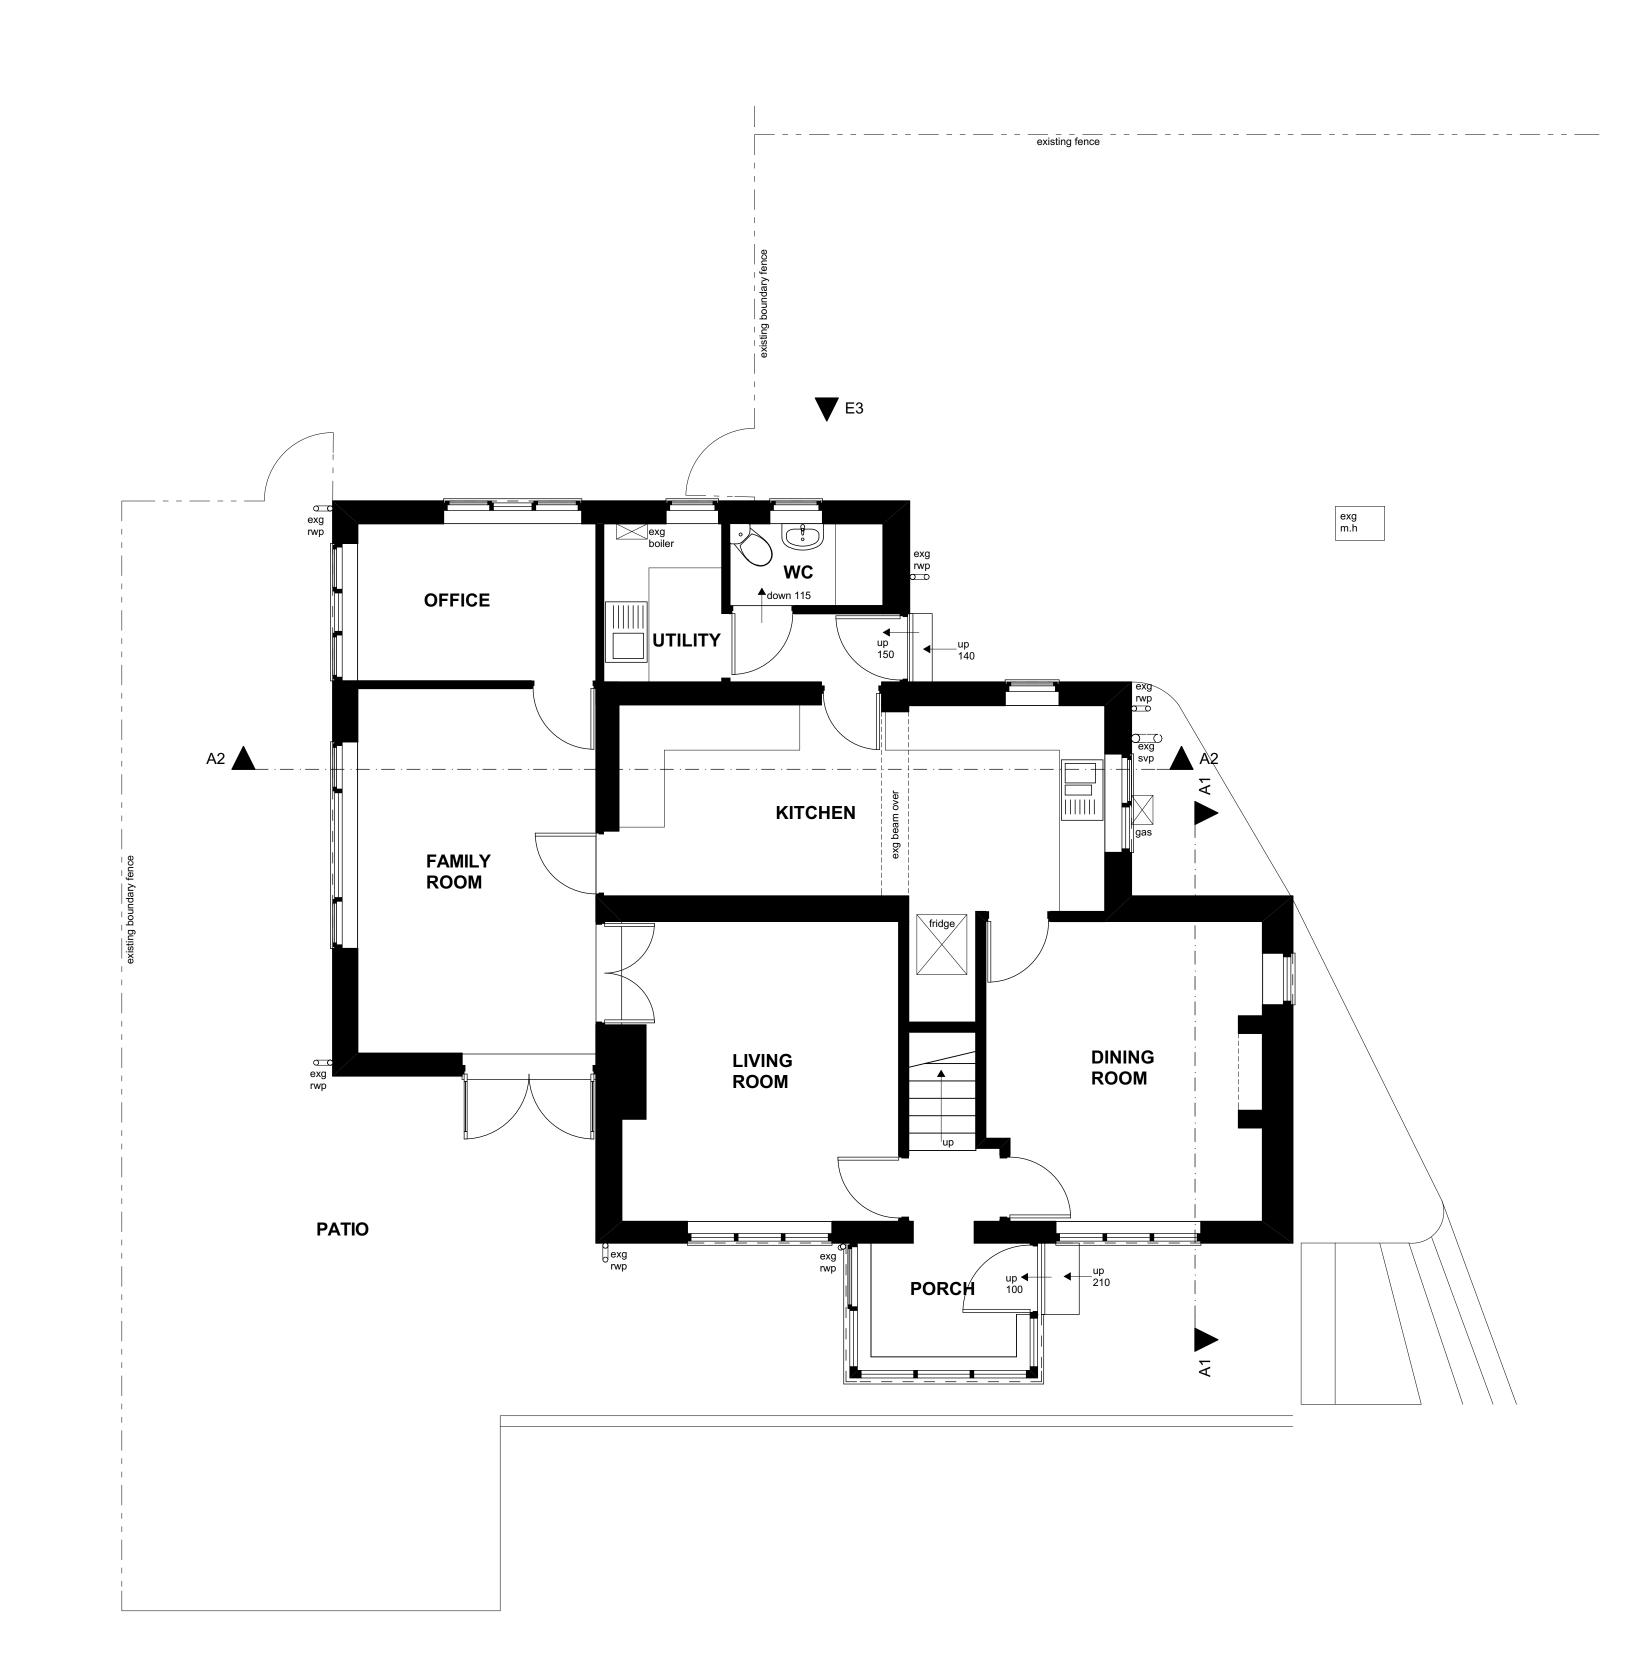

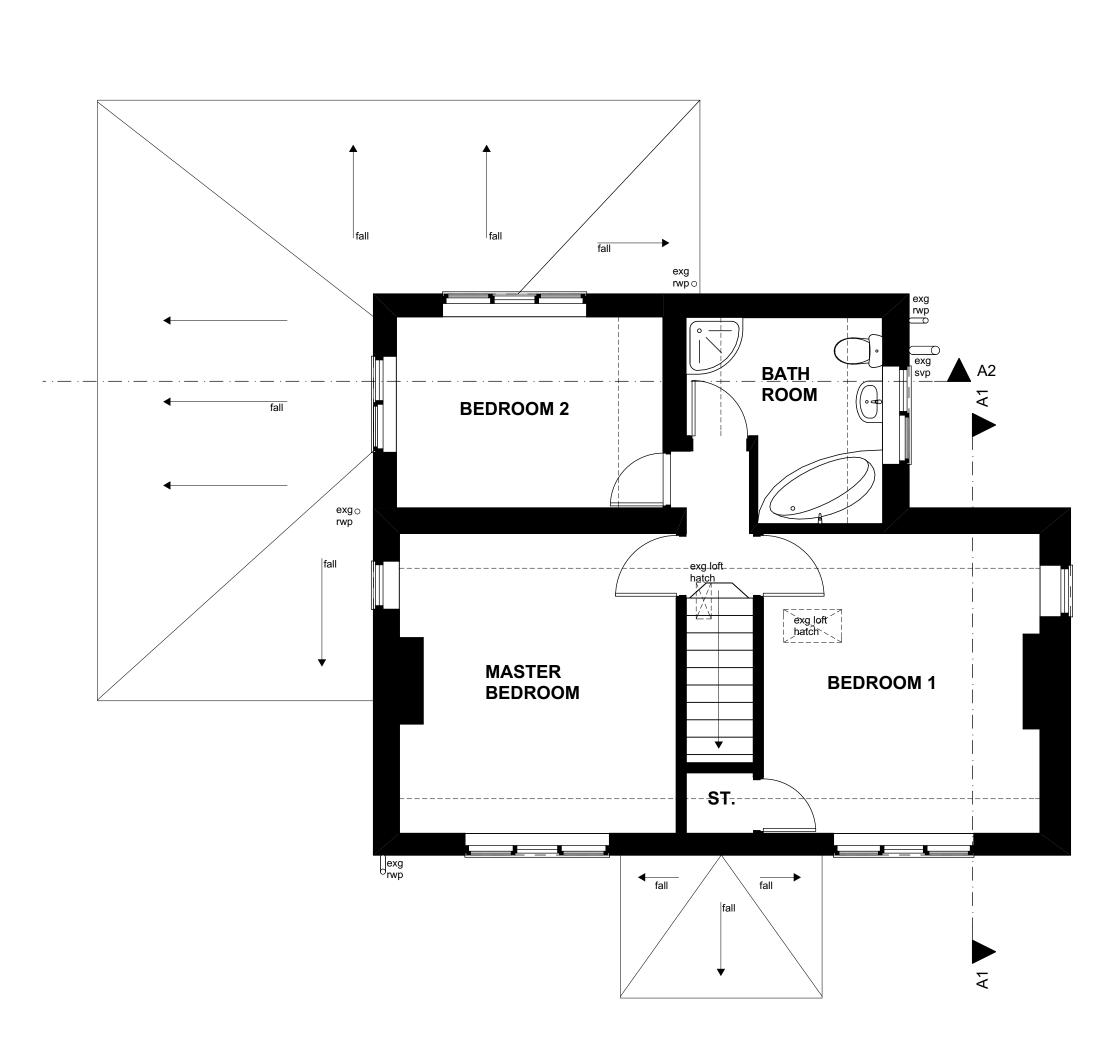

FIRST FLOOR PLAN AS EXISTING



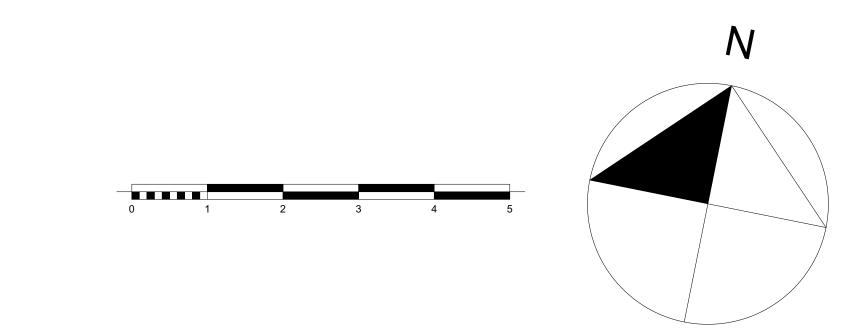

WOOD GOLDSTRAW YORATH

ARCHITECTS QUANTITY SURVEYORS CDM CO-ORDINATORS

Churchill House, Regent Road, Stoke on Trent, ST1 3RH.

Tel: 01782 208000 Fax: 01782 208712 E-mail: info@woodgoldstraw.co.uk

Mr. Richard Mounsey

Project.
Proposed extension to Caretakers
Cottage

| Issue Date | 1:50 | 19/02/2016 | Sheet Size | Drawn | A0 | J. Casey |

SURVEY AS EXISTING

Drawing Number

4016-03-01

CAD file path: