


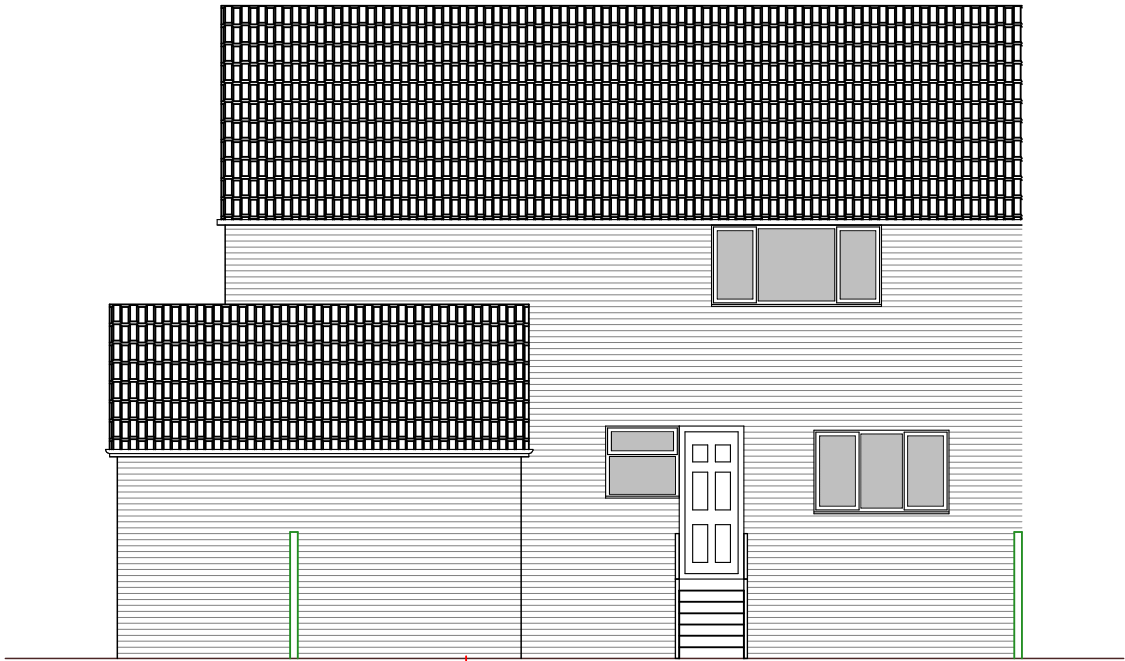

50 Washerwall lane

North east elevation



South west elevation

50 Washerwall lane

DBD Architectural Consultancy ©2016

- 1. Copyright is vested with DBD Architectural Consultancy.
- 2. All dimensions to be checked on site before proceeding.
- 3. Contractor to check/adjust dimensions of new work to suit existing conditions. Do not assume existing structure or details are plumb, square or level.
- 4. Contractor must notify the architect of any discrepancies before proceeding.
- 5. All drawings to be read in conjunction with all other consultants drawings and specs.

Rev	Date	Description



DBD Architectural Consultancy Ltd
50 Broad Street, Leek,
Staffordshire, ST13 5NS
01538 383118
mail@dbdconsultants.co.uk
www.dbdconsultants.co.uk


Miss Victoria Poole
Willow Veterinary Clinic
Client

Internal alterations and change
of use
Project

Title

**Plans and elevations
as proposed**

Stage: Planning		
Size: A3	Date: 24.02.16	Job No: 1612-100
Scale: 1:100		
Drawing Number: PL05		

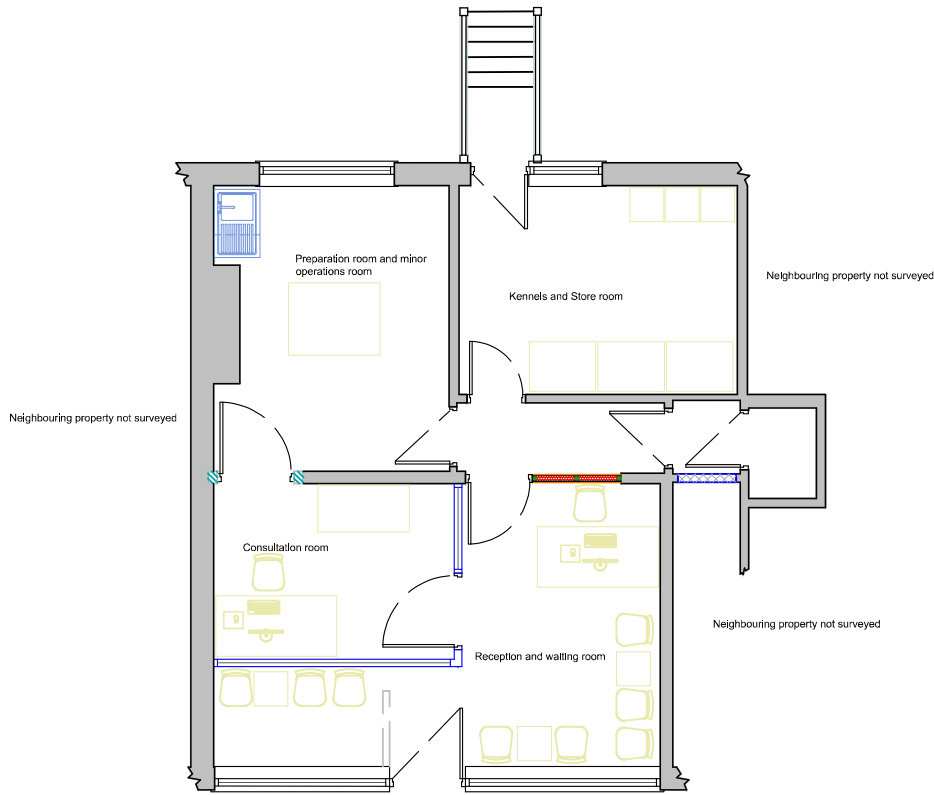

Ground floor plan

