

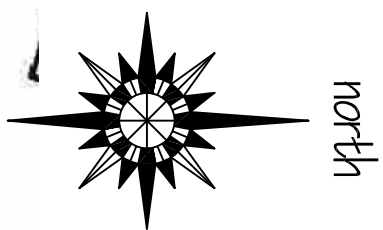
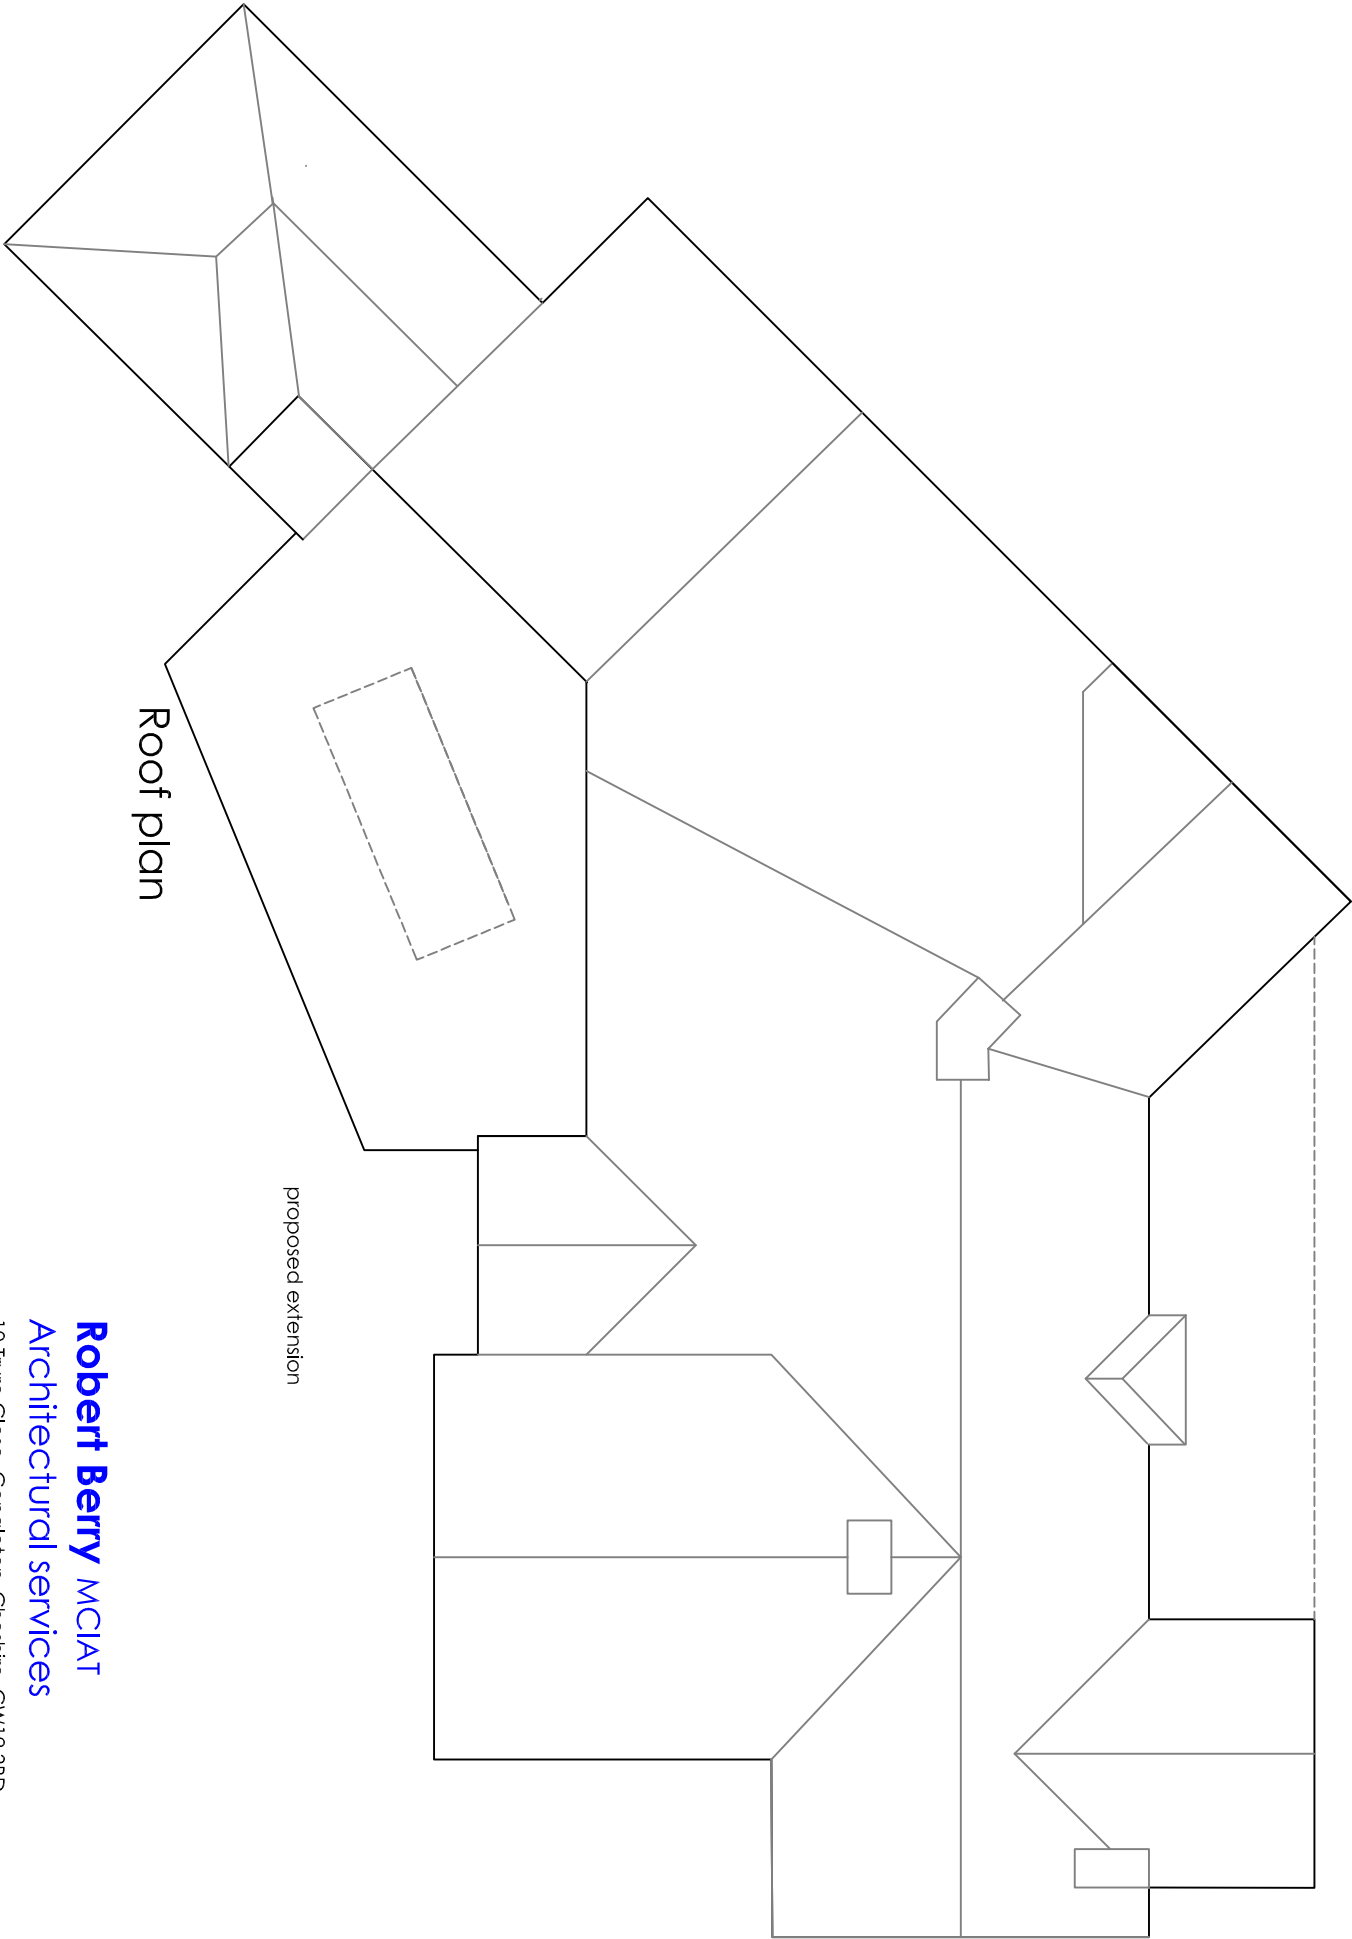


This drawing is copyright and should not be reproduced without permission.  
The contractor is responsible for checking dimensions and level and is not responsible for any errors or omissions.  
All work to be carried out in accordance with the current Building Regulations, British Standards/Codes of practice and statutory authority bye laws and recommendations.

Revision	Comments	Date
----------	----------	------

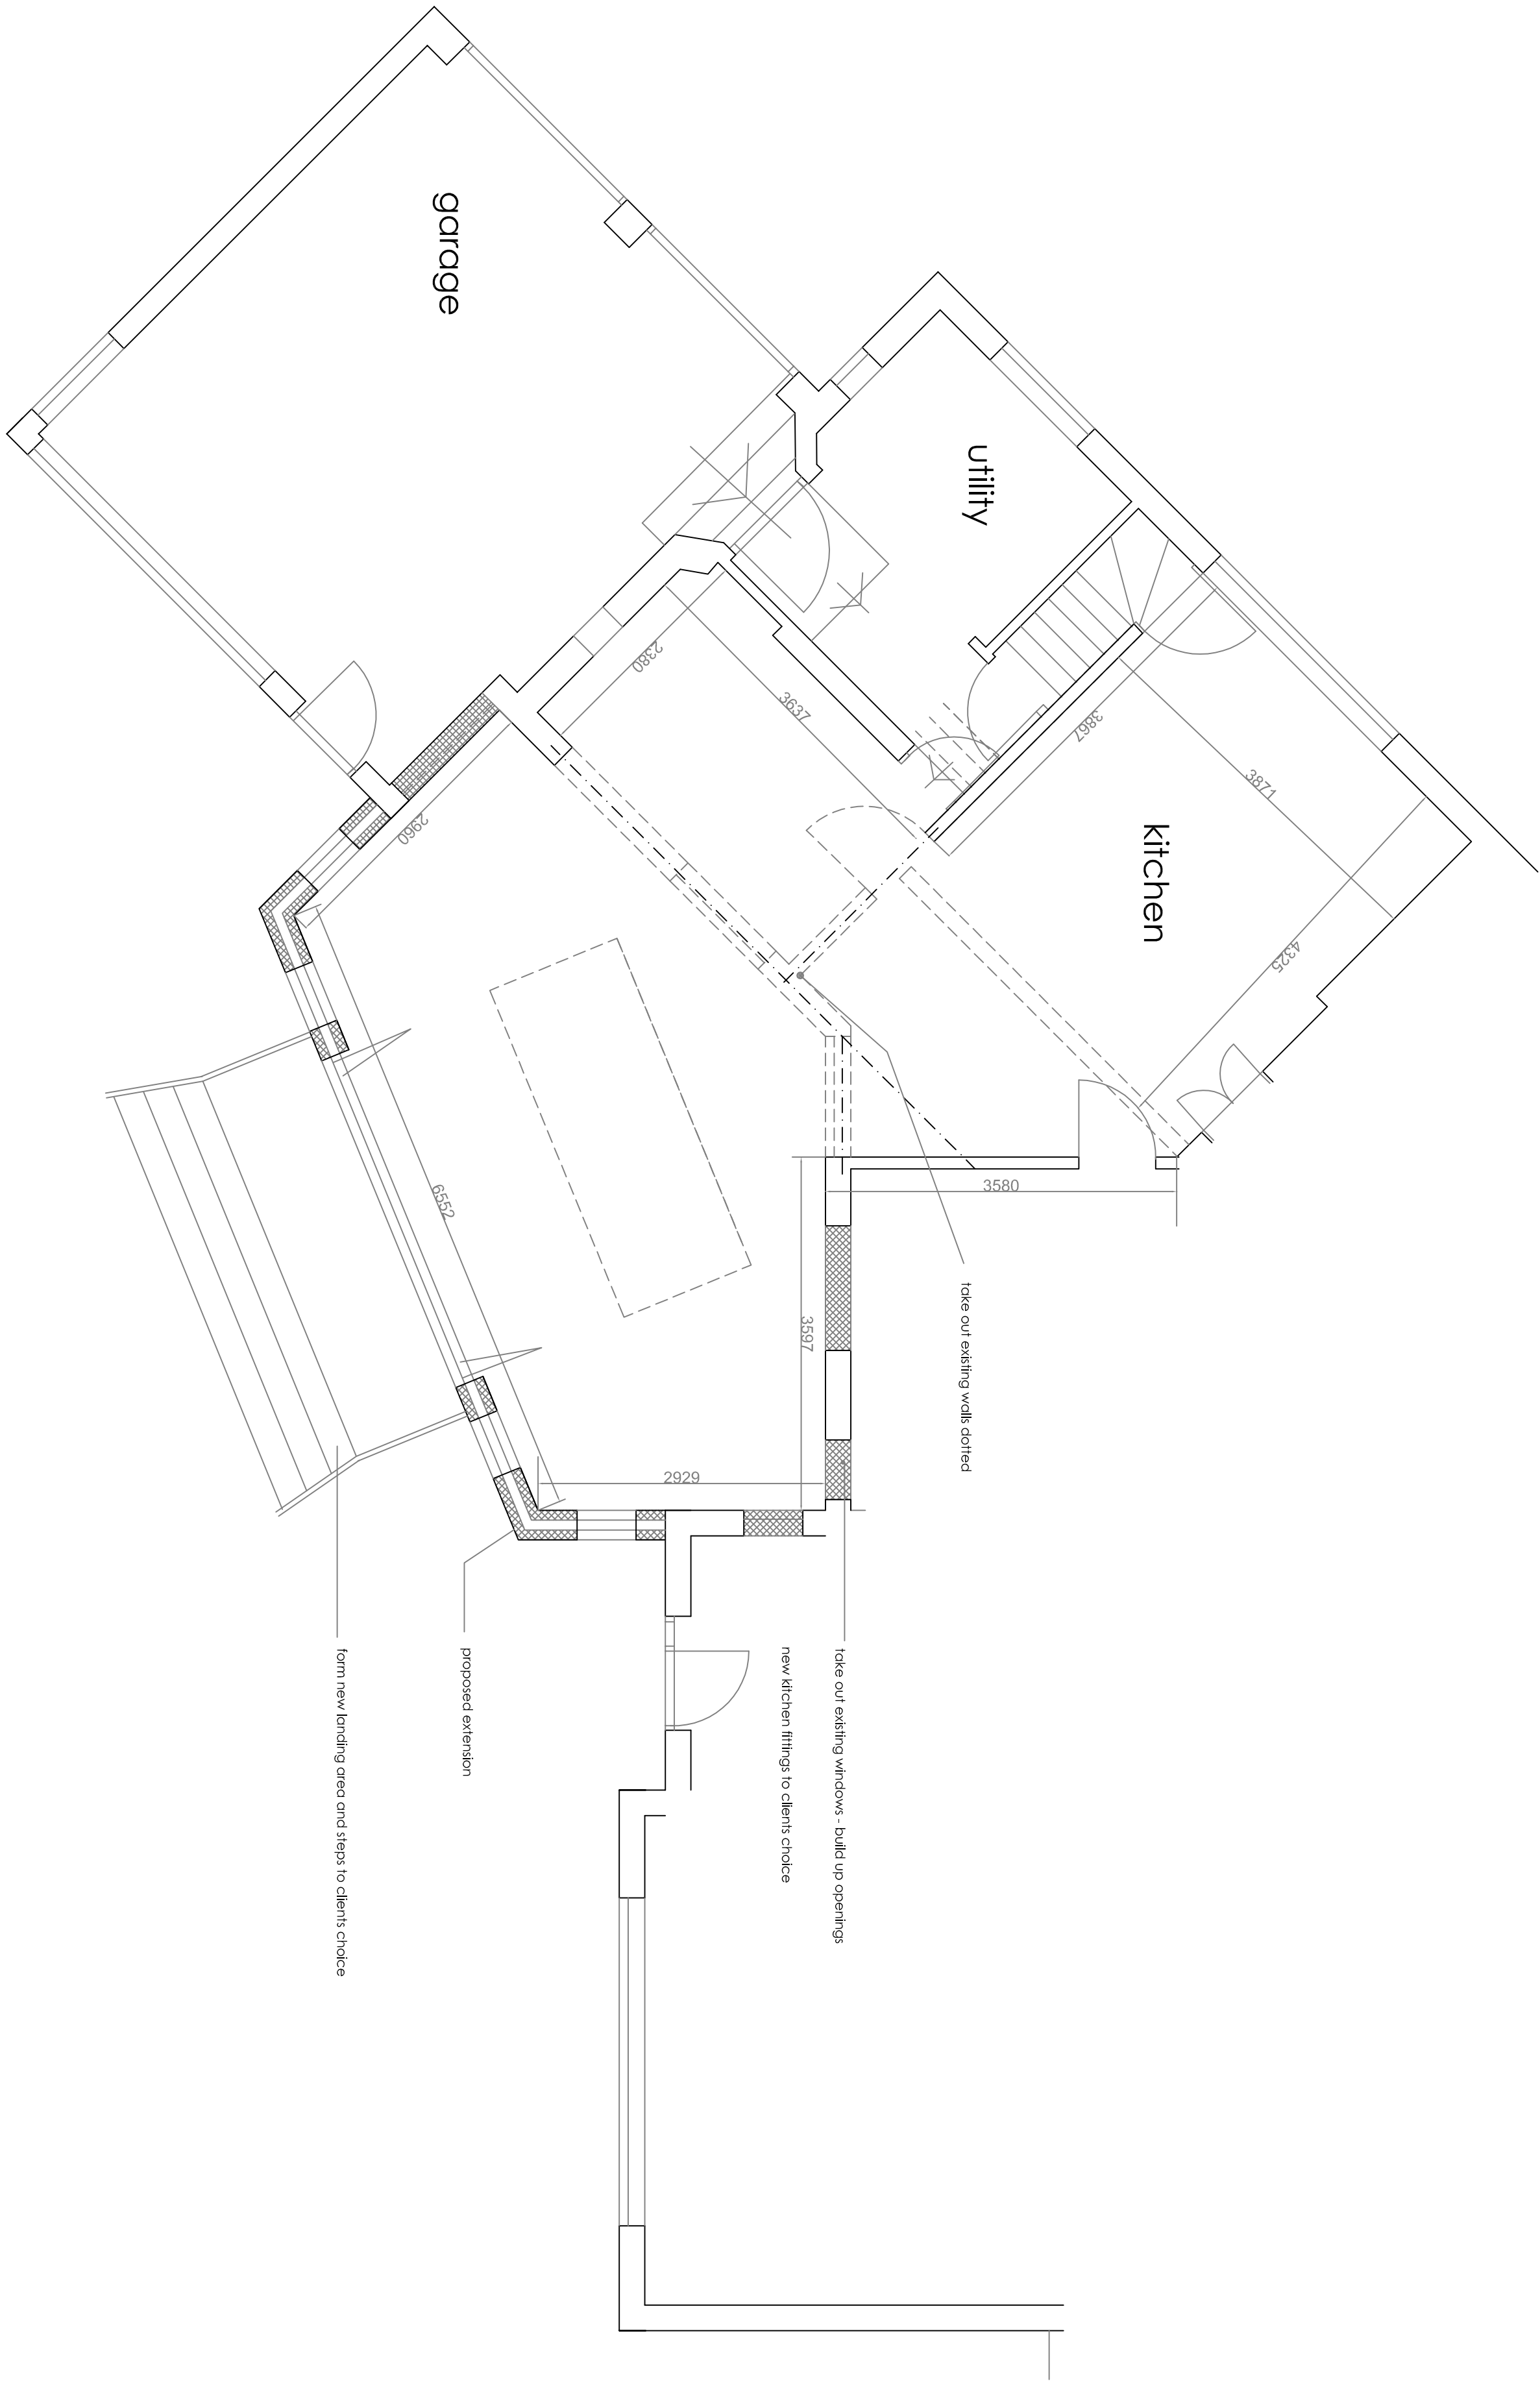

site plan 1 :500

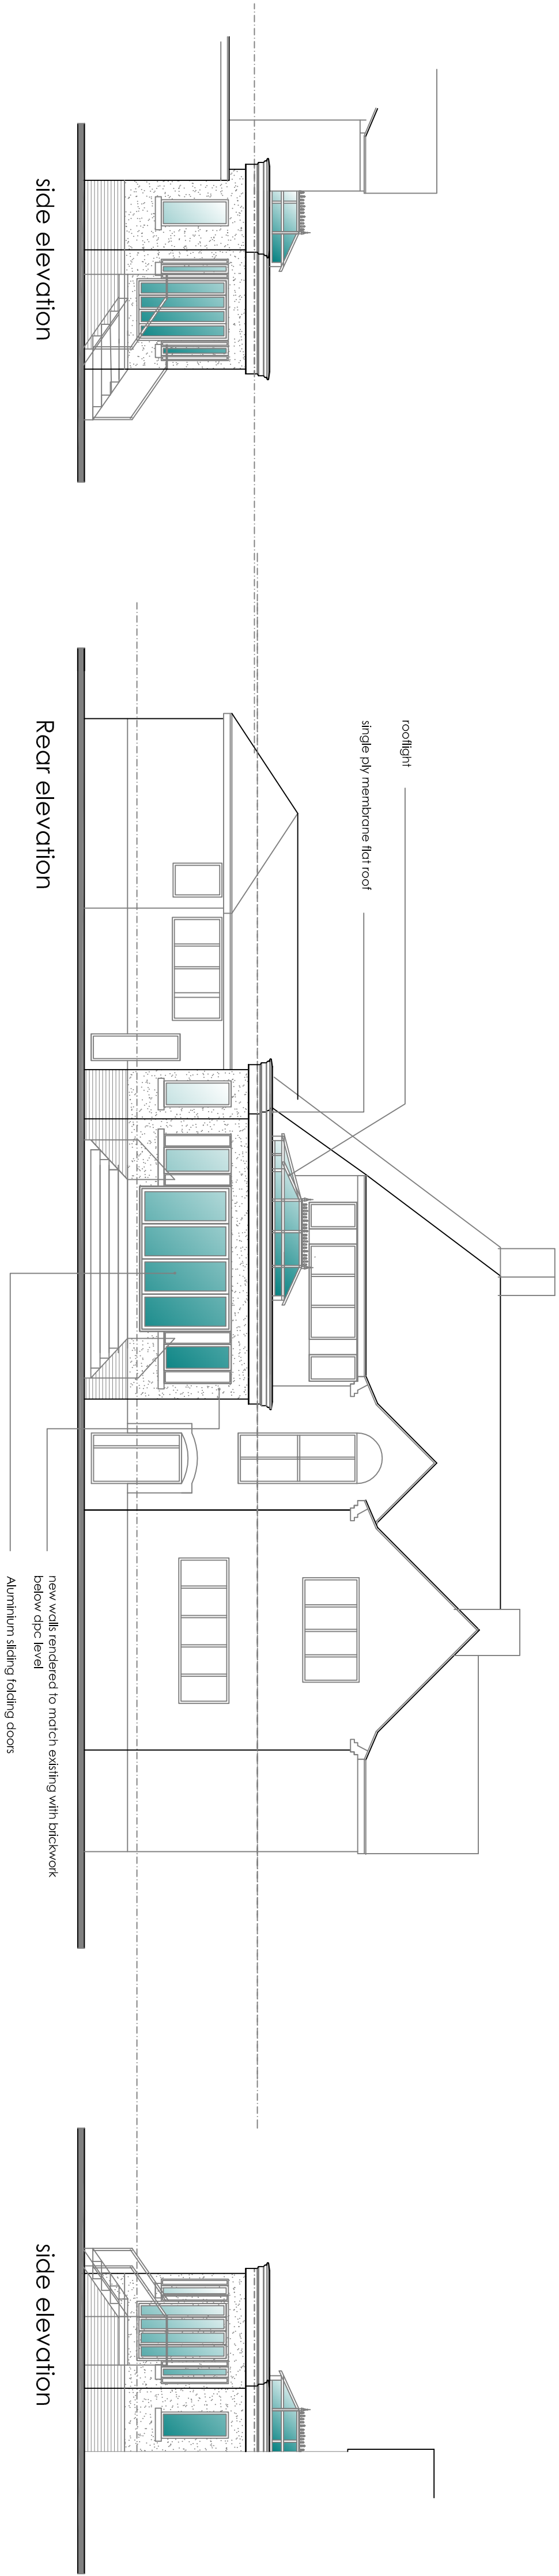

**Robert Berry MCIAT**  
**Architectural services**  
10 Turin Close, Congleton, Cheshire, CW12 3BD  
t: 01260 276798 m: 07790 176793 e: robert.berry10@btopenworld.co.uk

Client  
**Mr & Mrs R Ball**

Project  
**Proposed extension to  
White Lodge, Buxton Road, Leek,  
Staffs ST13 6NF**

Title  
**Scheme layout plan**

Scale: 8A1 1:50 1:100  
Date Feb 2016  
Dwg no 1562/02 Rev