





FRONT ELEVATION




SIDE ELEVATION

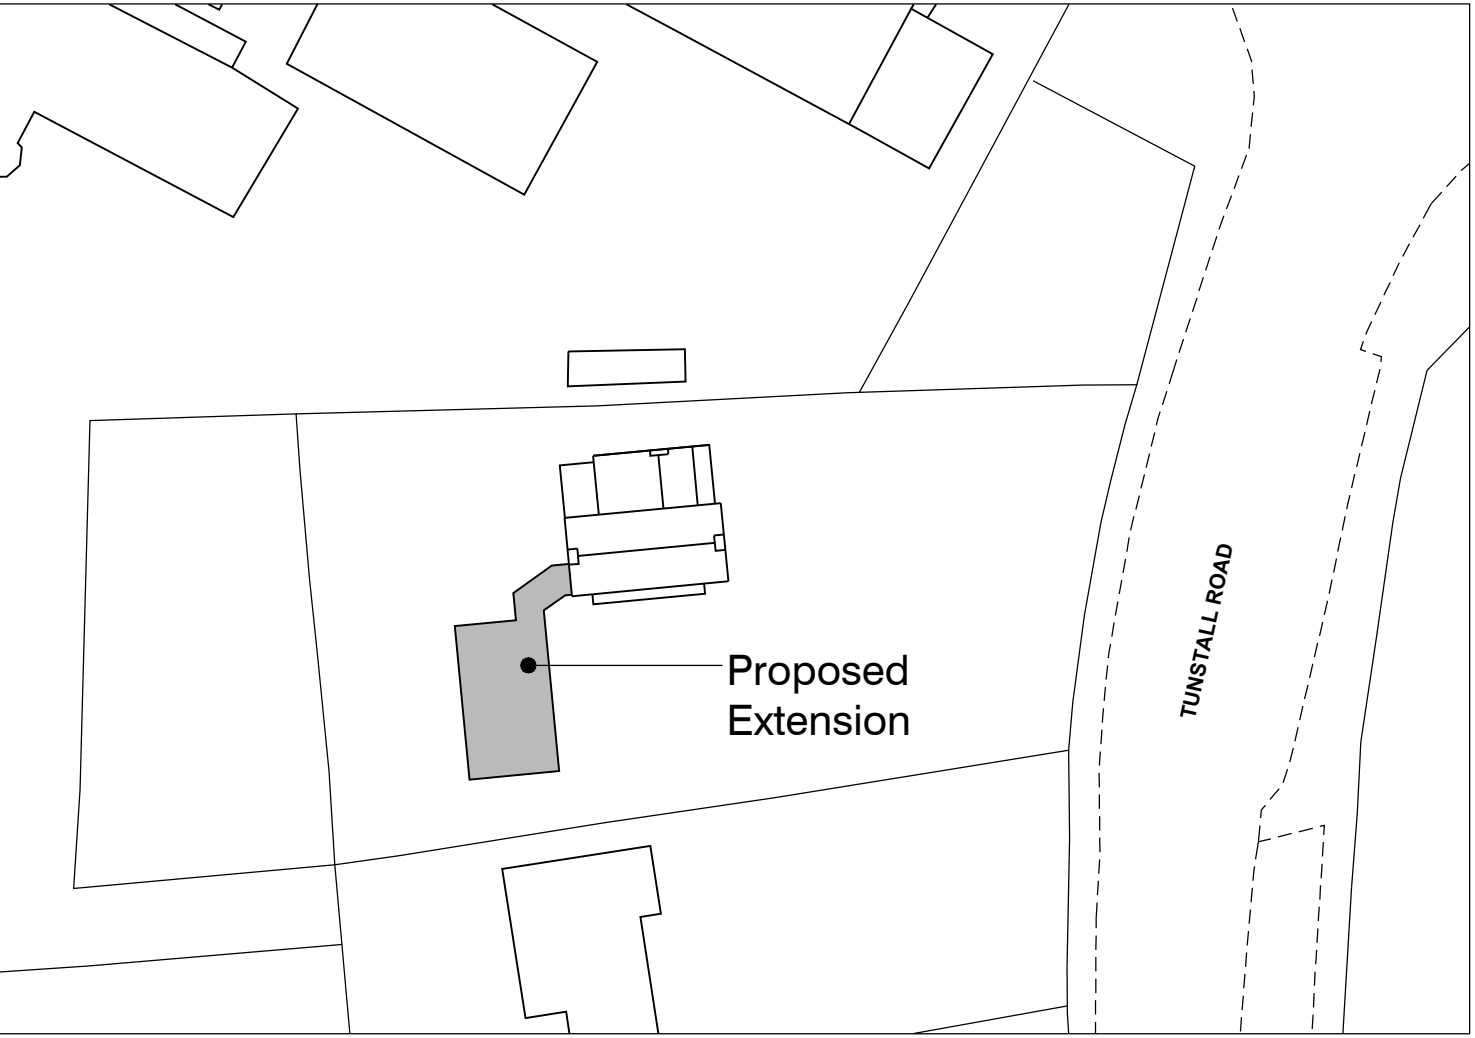

BLOCK PLAN 1:500

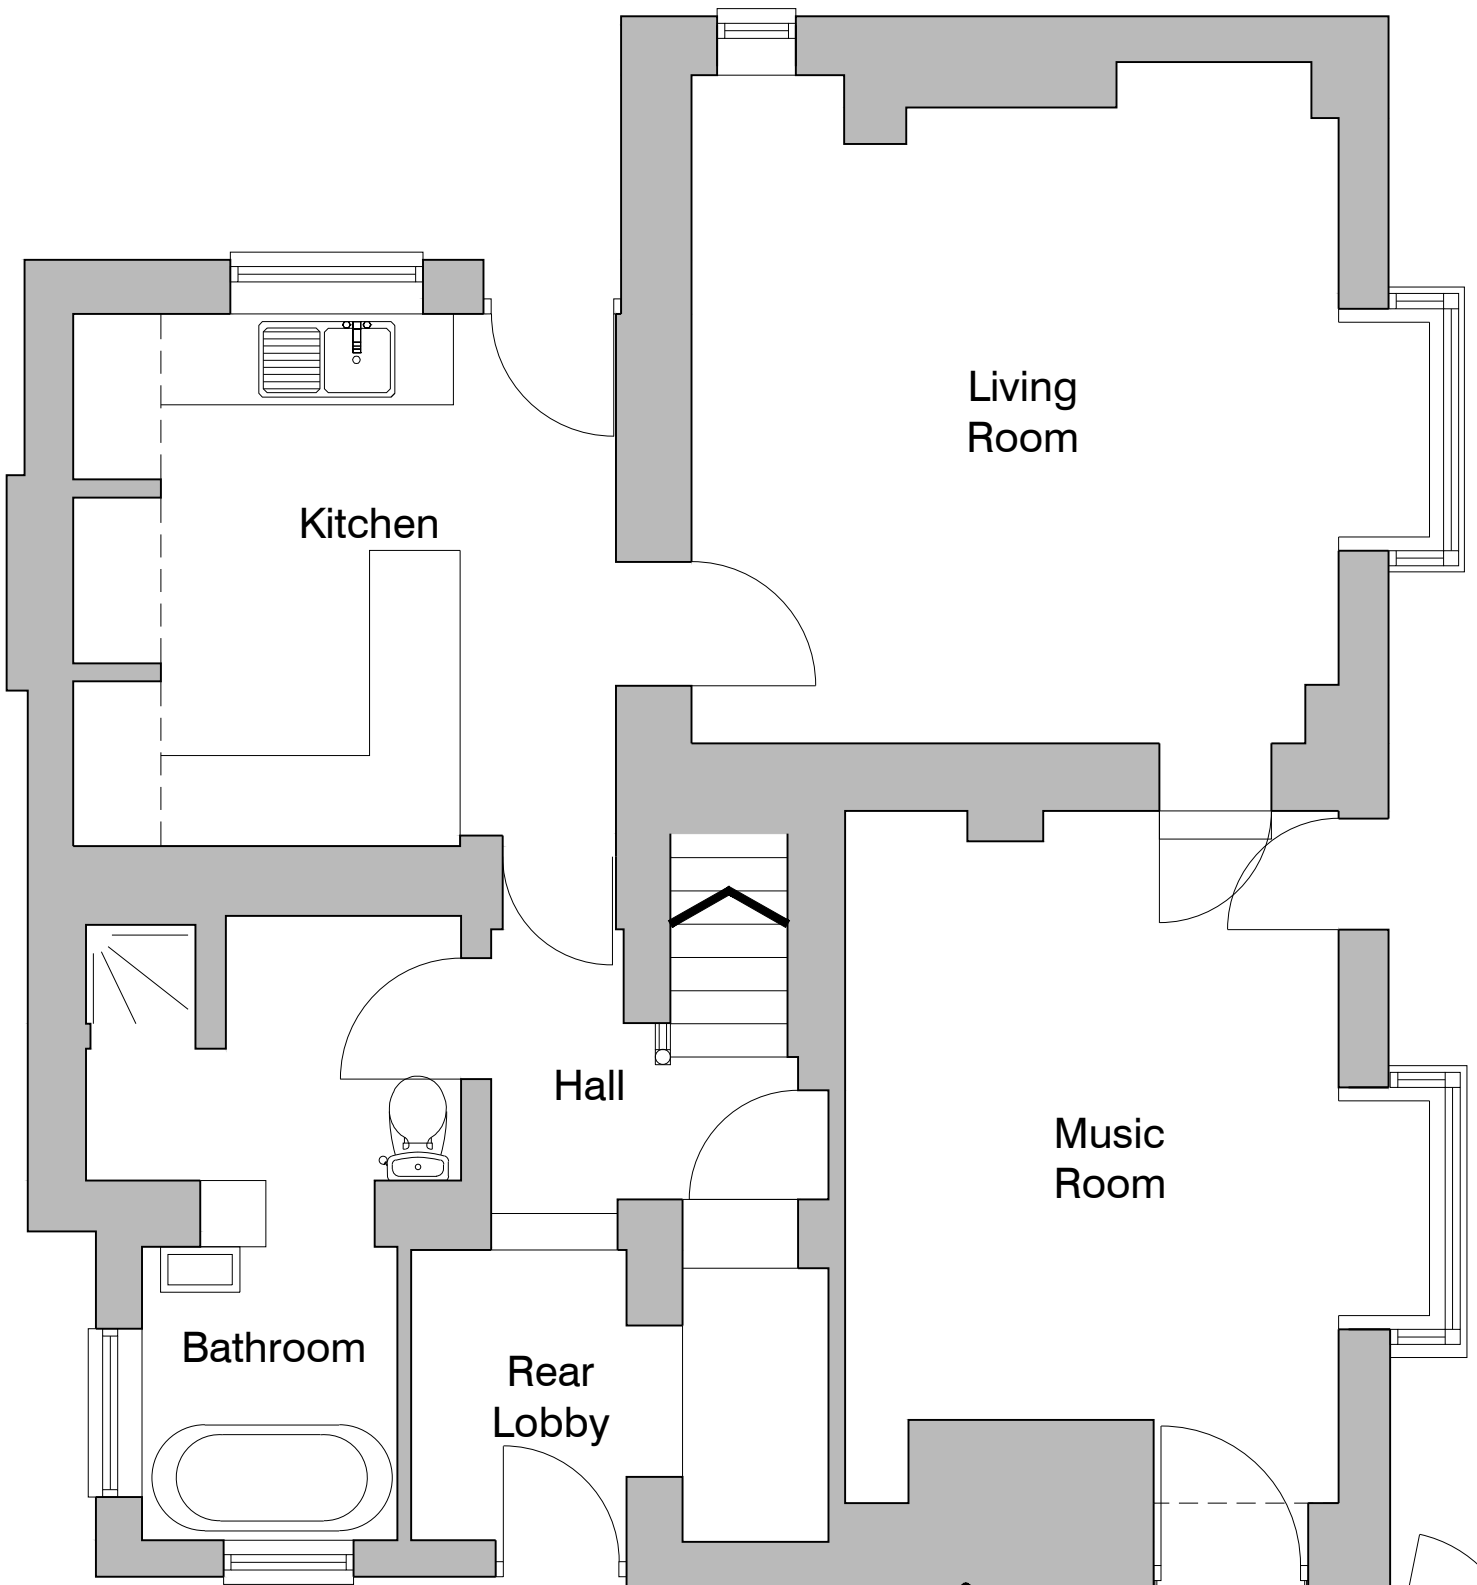


GROUND FLOOR PLAN

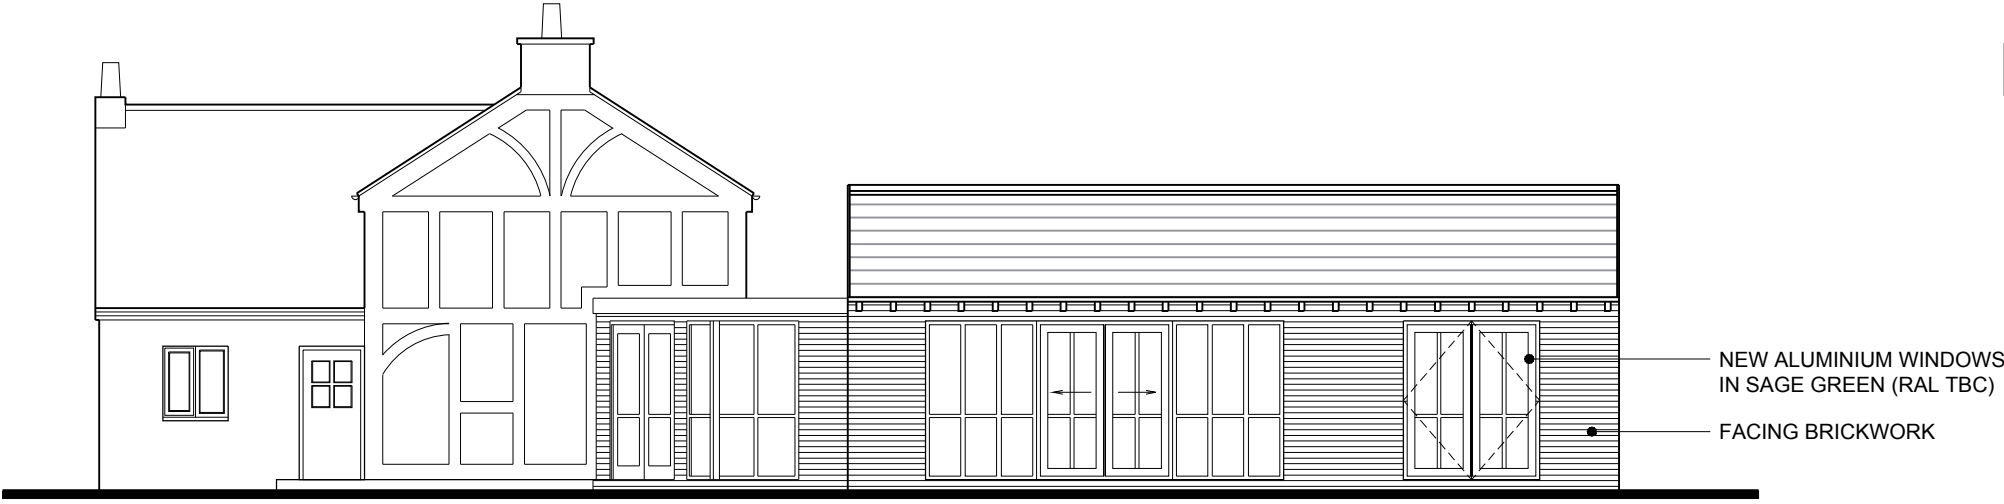

REAR ELEVATION



SIDE ELEVATION

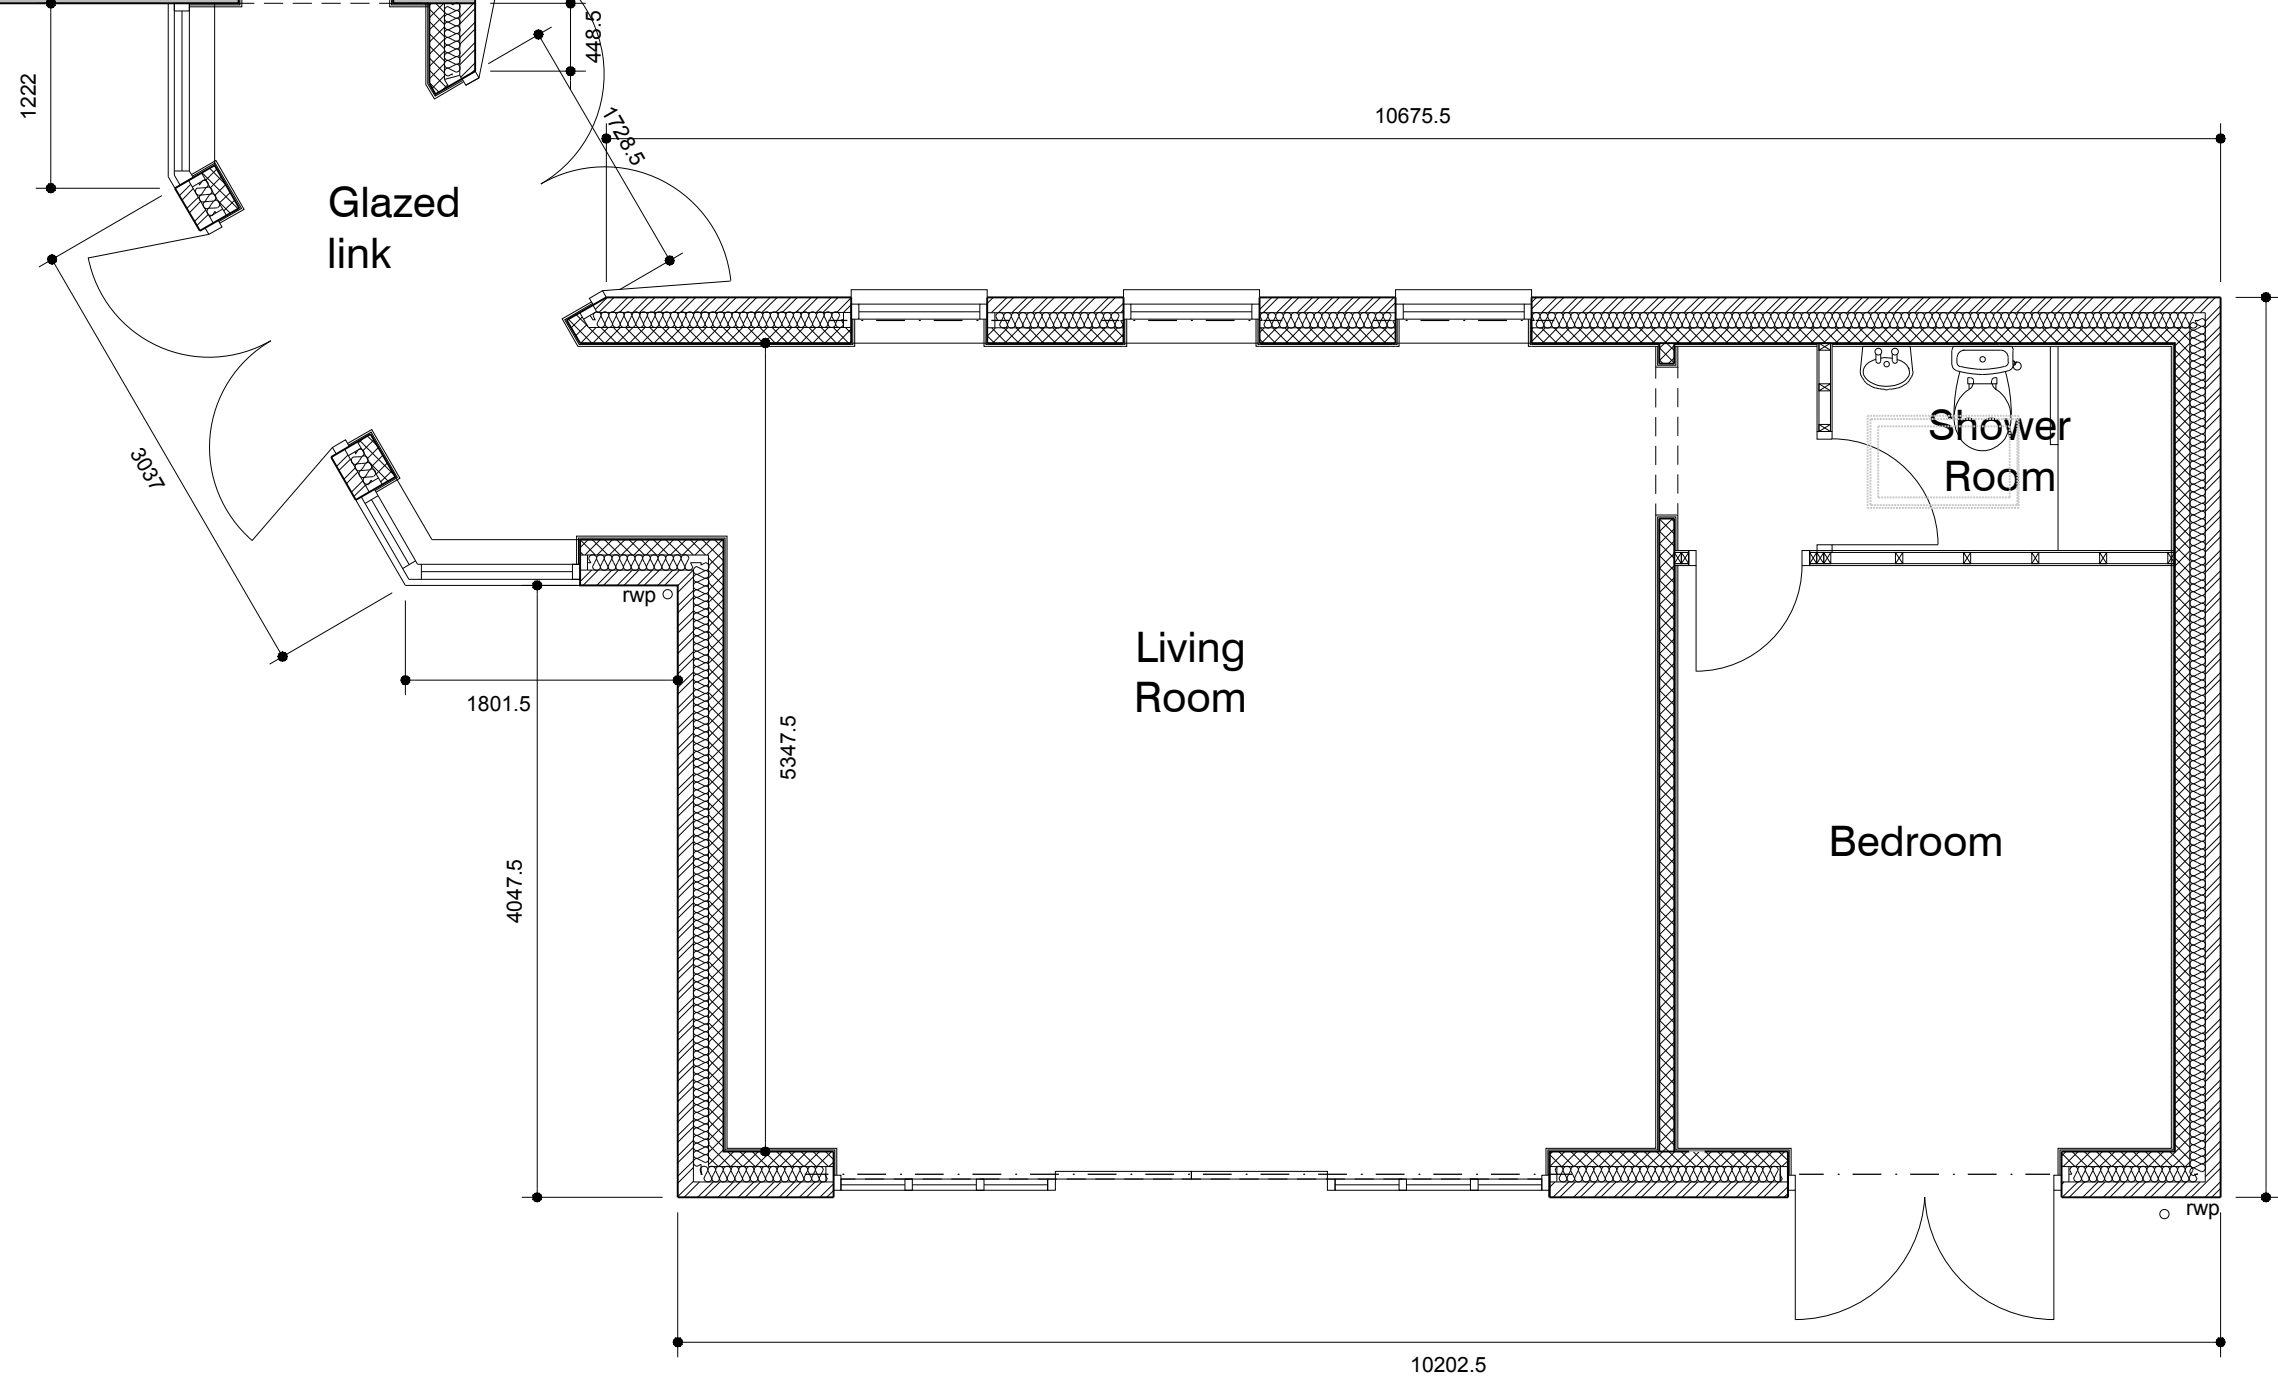

PROJECT

Mr and Mrs I Turner
Extension to Property
156 Tunstall Road
Knypersley, ST8 7AF

JRC
ARCHITECTS

E JRCARCHITECTS@OUTLOOK.COM
M 07817177235

DRAWING TITLE

Proposed Plans and Elevations

DATE	SCALE	DRAWN BY
April 2015	1:100 & 1:50@A1	HC
JOB REFERENCE	DRAWING NUMBER	REV.
156TR	PL.02	J