




South - west elevation scale: 1:50 at A1

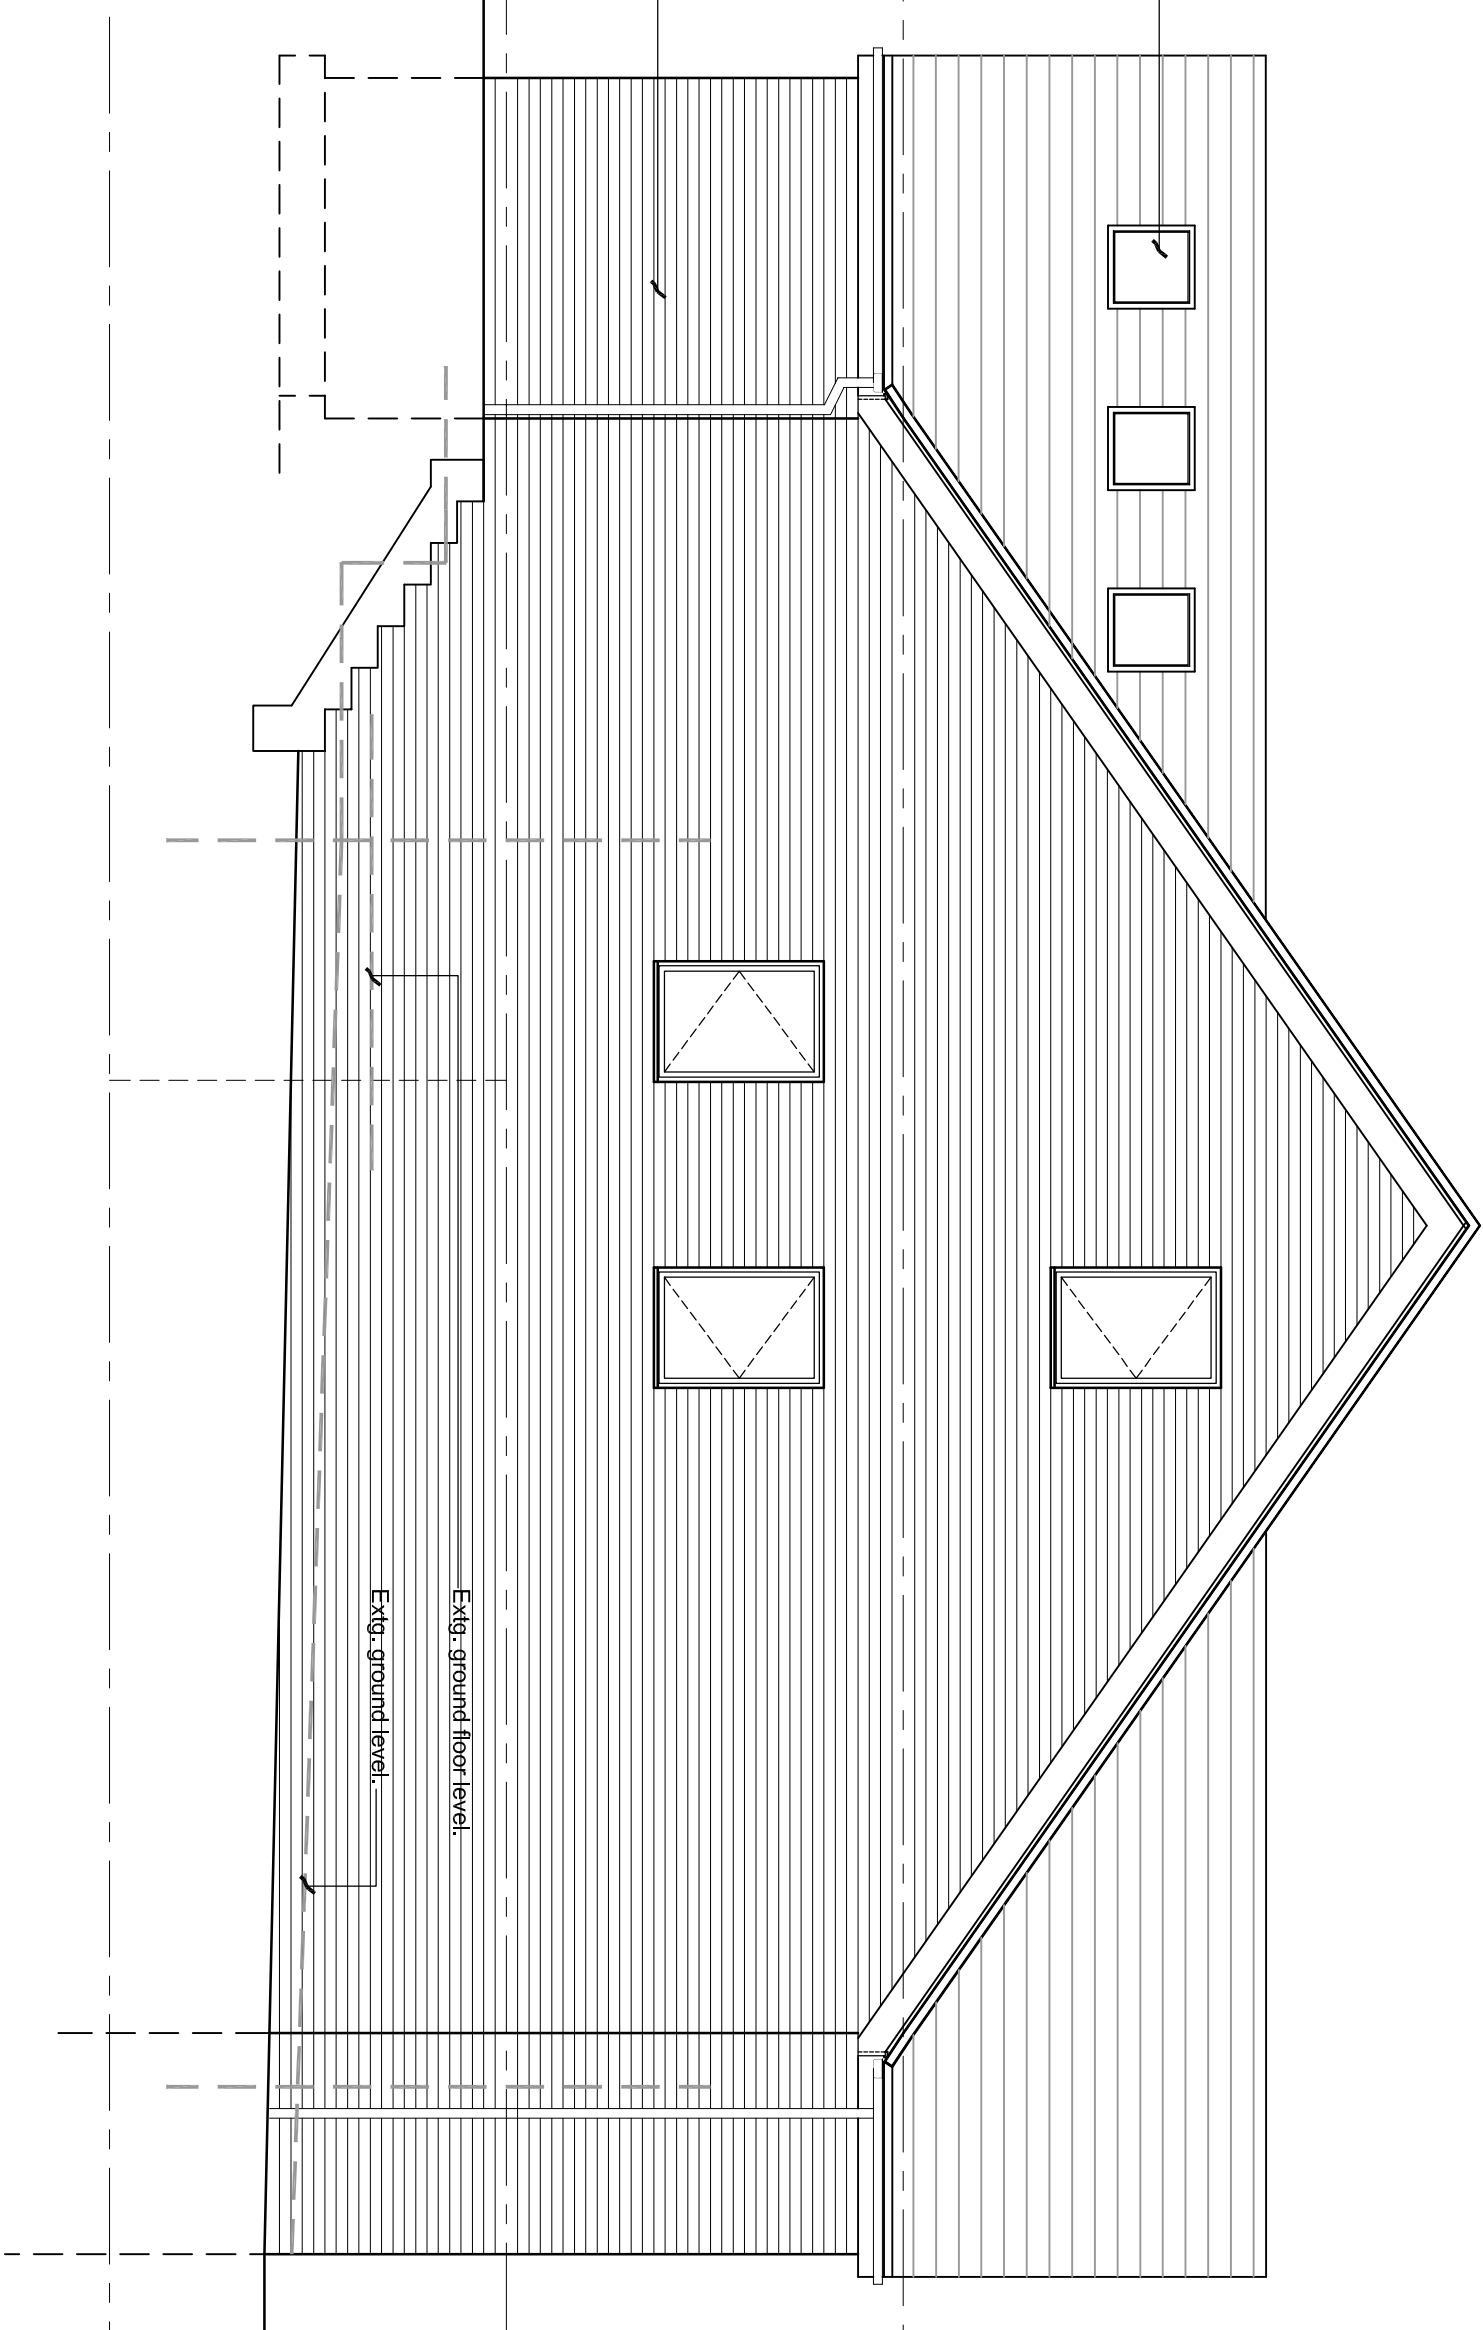

North - west elevation scale: 1:50 at A1

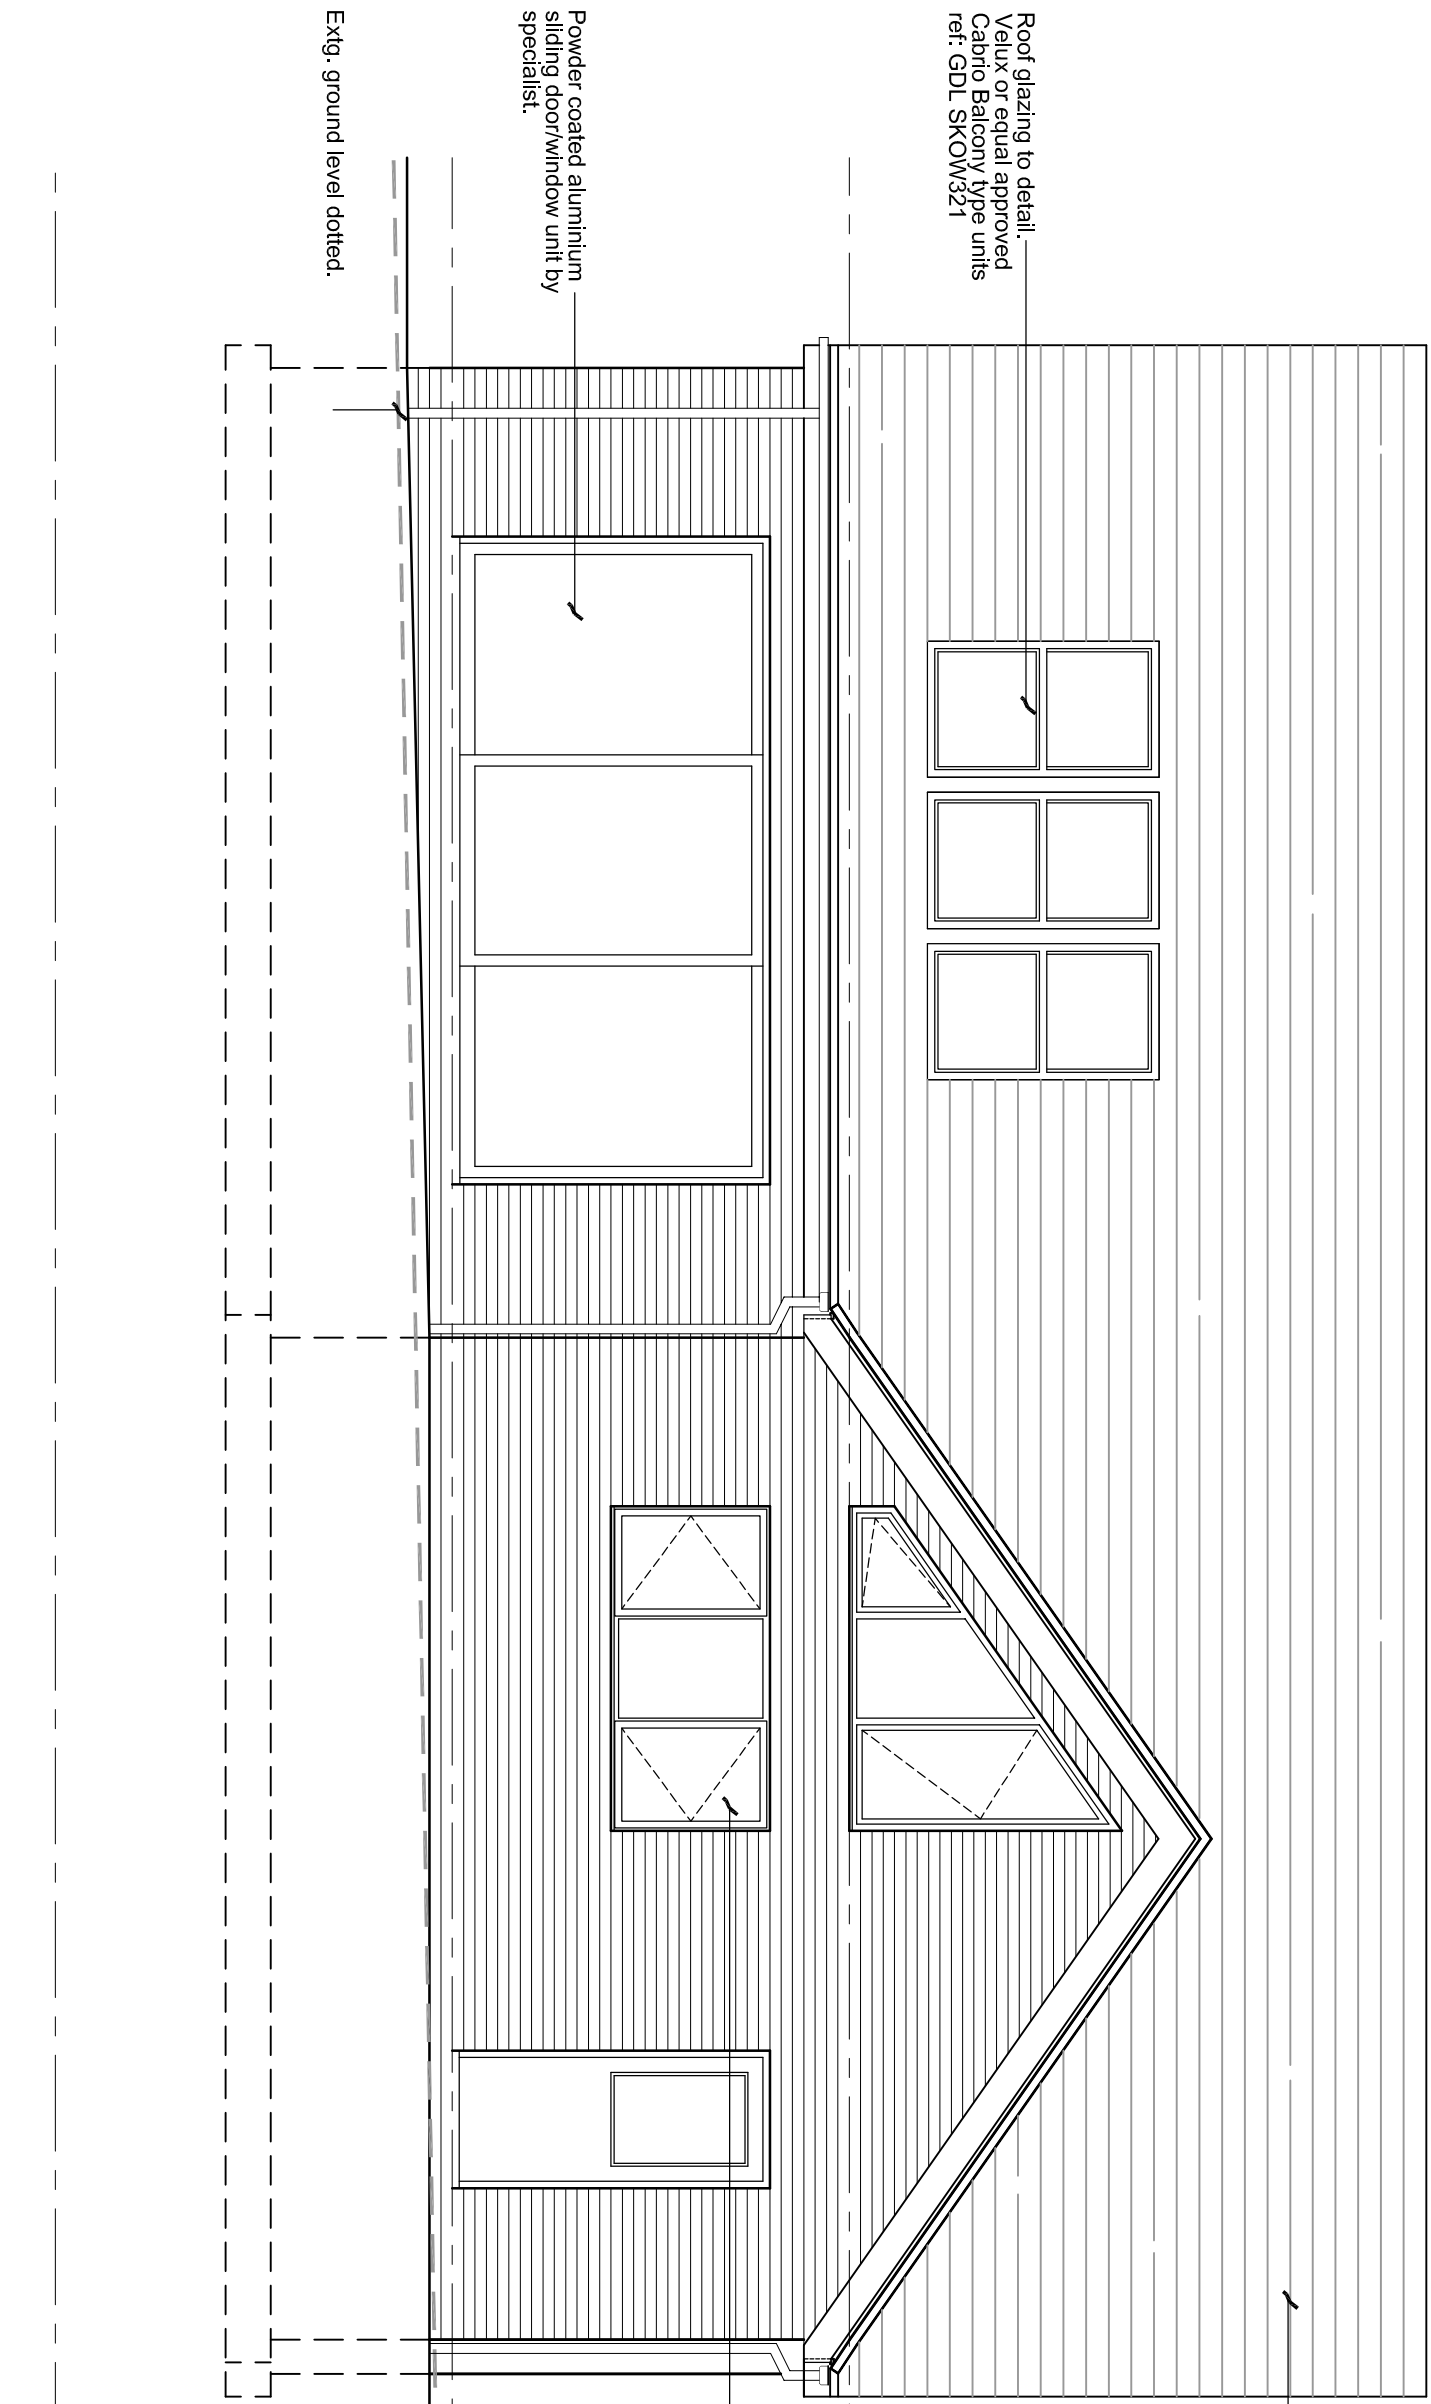

North - east elevation scale: 1:50 at A1

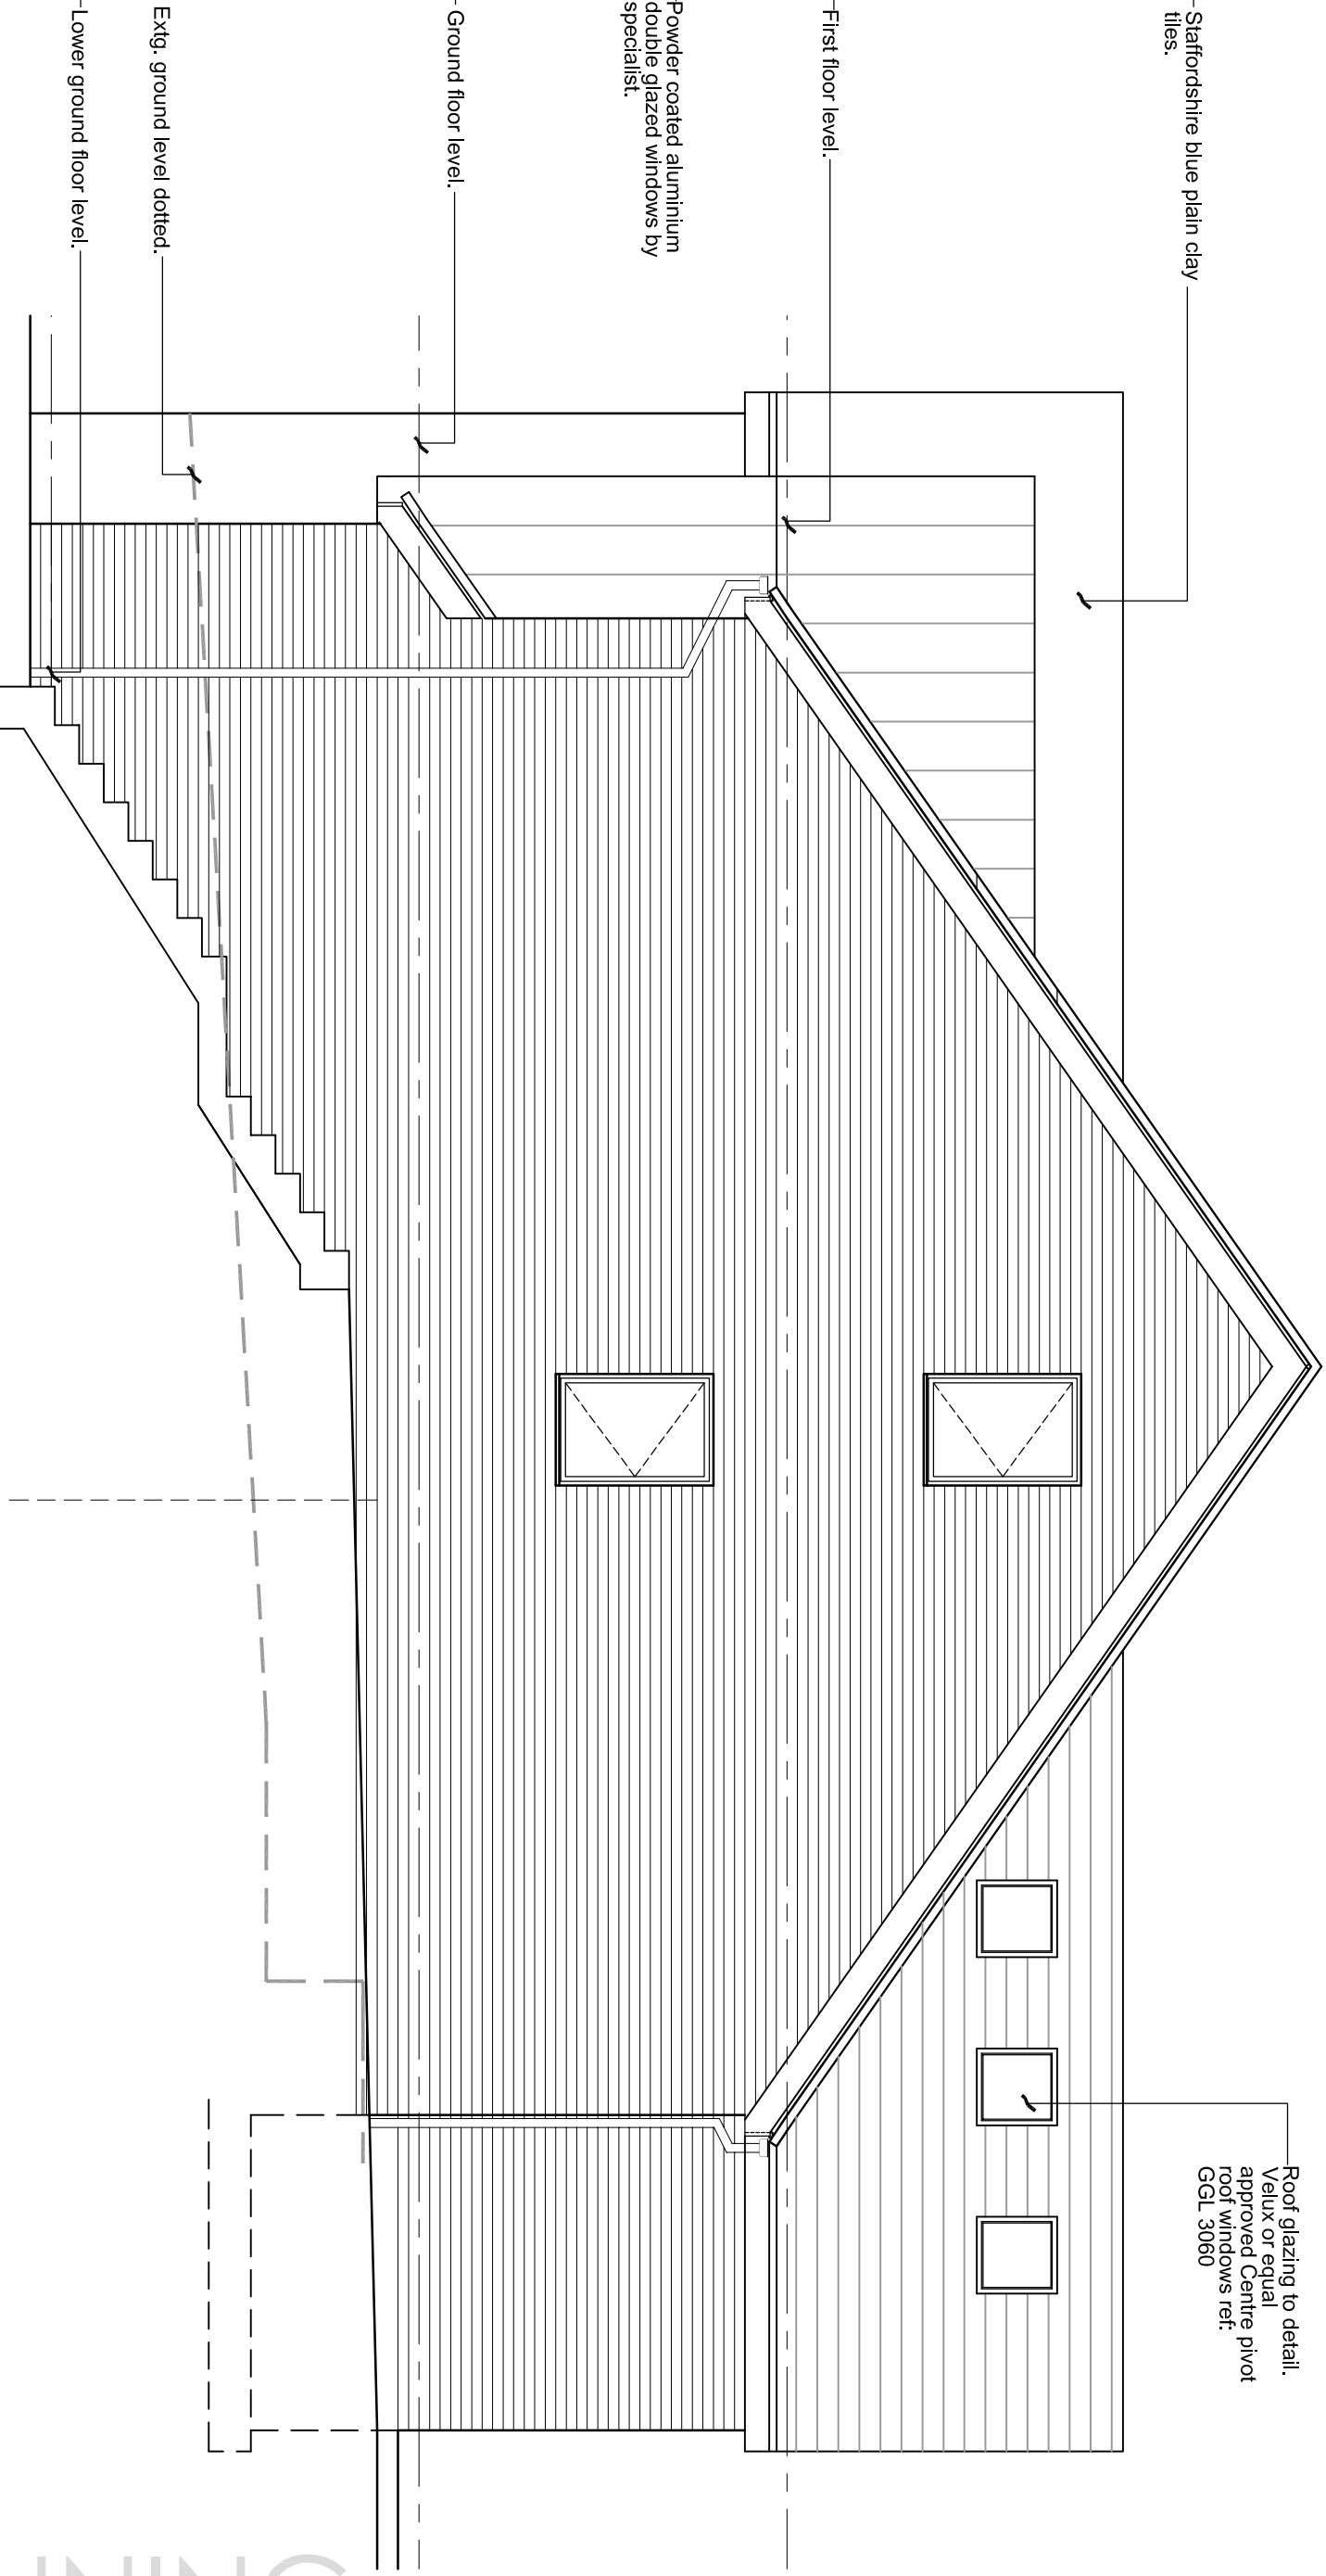

South - east elevation scale: 1:50 at A1