

FIR TREE

OUTBUILDING AND WC
REMOVED

SINGLE STOREY REAR EXTENSION

HEDGE ALONGSIDE
EXISTING BOUNDARY WALL



SCALE BAR

2000

SIEMENS		THIS DRAWING HAS BEEN PRODUCED USING AN EXAMPLE TEMPLATE PROVIDED BY SIEMENS PLM SOFTWARE		
FIRST ISSUED		TITLE <div>☐</div> <div>(File > Properties > Attributes)</div>		
DRAWN BY				
CHECKED BY				
APPROVED BY				
		SIZE	DRG NO.	REV
		A3	PROPOSED ELEVATIONS AND FLOOR PLANS - 1 MILL LANE TEAN	☐
		SCALE 1:100		SHEET 1 OF 7


3D CAD MASTER PART NAME: PROPOSED EXTENSION

ALL DIMENSIONS IN MM

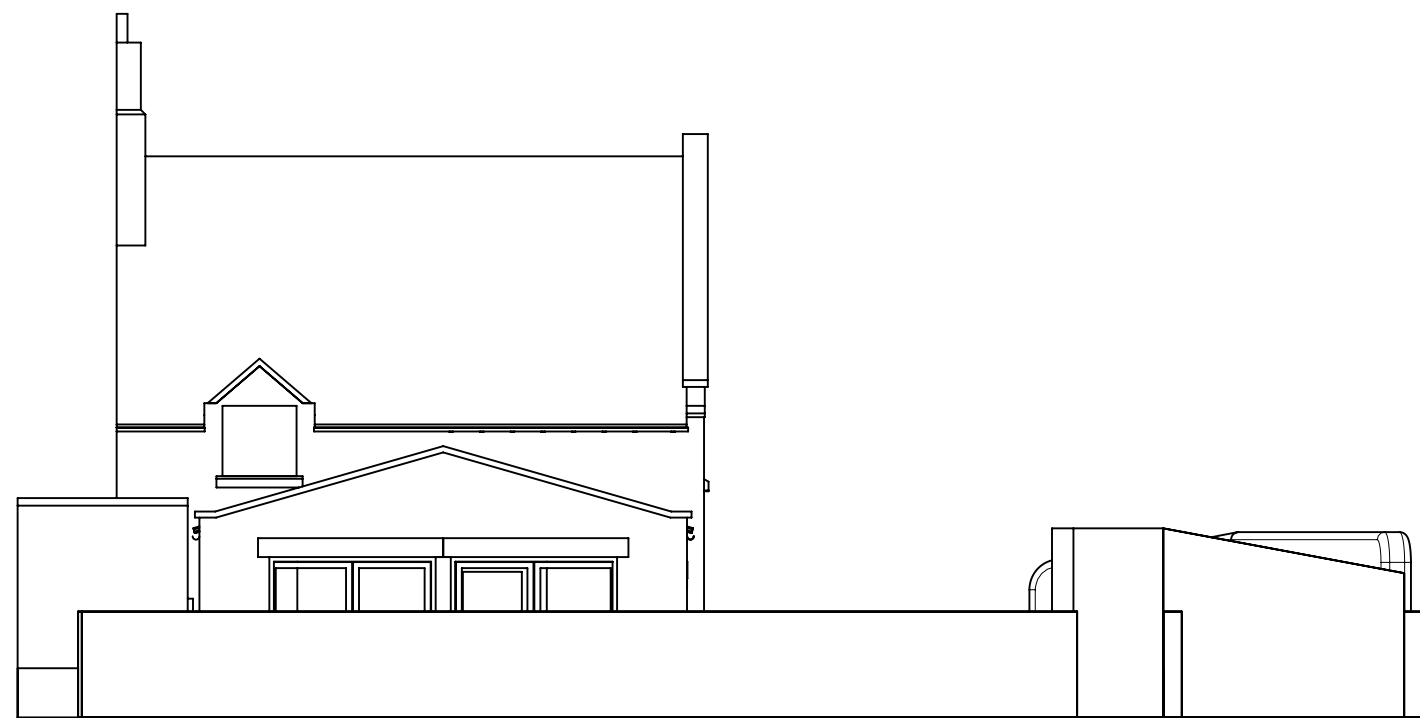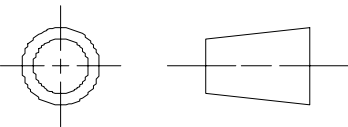


REAR VIEW - WHOLE PROPERTY

A

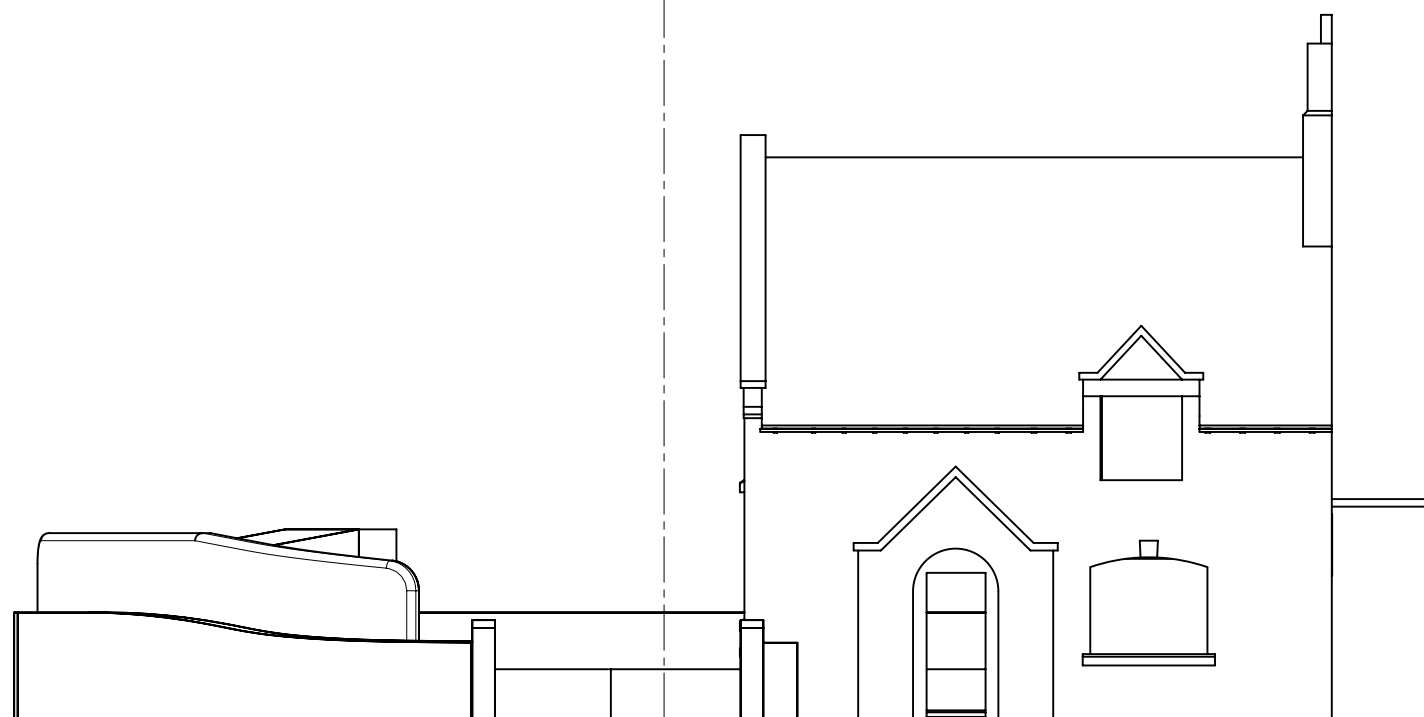

A

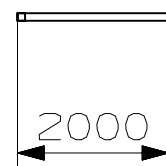

SCALE BAR

FRONT VIEW - WHOLE PROPERTY

3D CAD MASTER PART NAME: PROPOSED EXTENSION

ALL DIMENSIONS IN MM

SIEMENS

THIS DRAWING HAS BEEN PRODUCED USING AN EXAMPLE
TEMPLATE PROVIDED BY SIEMENS PLM SOFTWARE

FIRST ISSUED

DRAWN BY

CHECKED BY

APPROVED BY

TITLE

☒

(File > Properties > Attributes)

SIZE DRG NO.

A3


PROPOSED ELEVATIONS AND FLOOR PLANS - 1 MILL LANE TEAN

REV

☒

SCALE 1:100

SHEET 2 OF 7

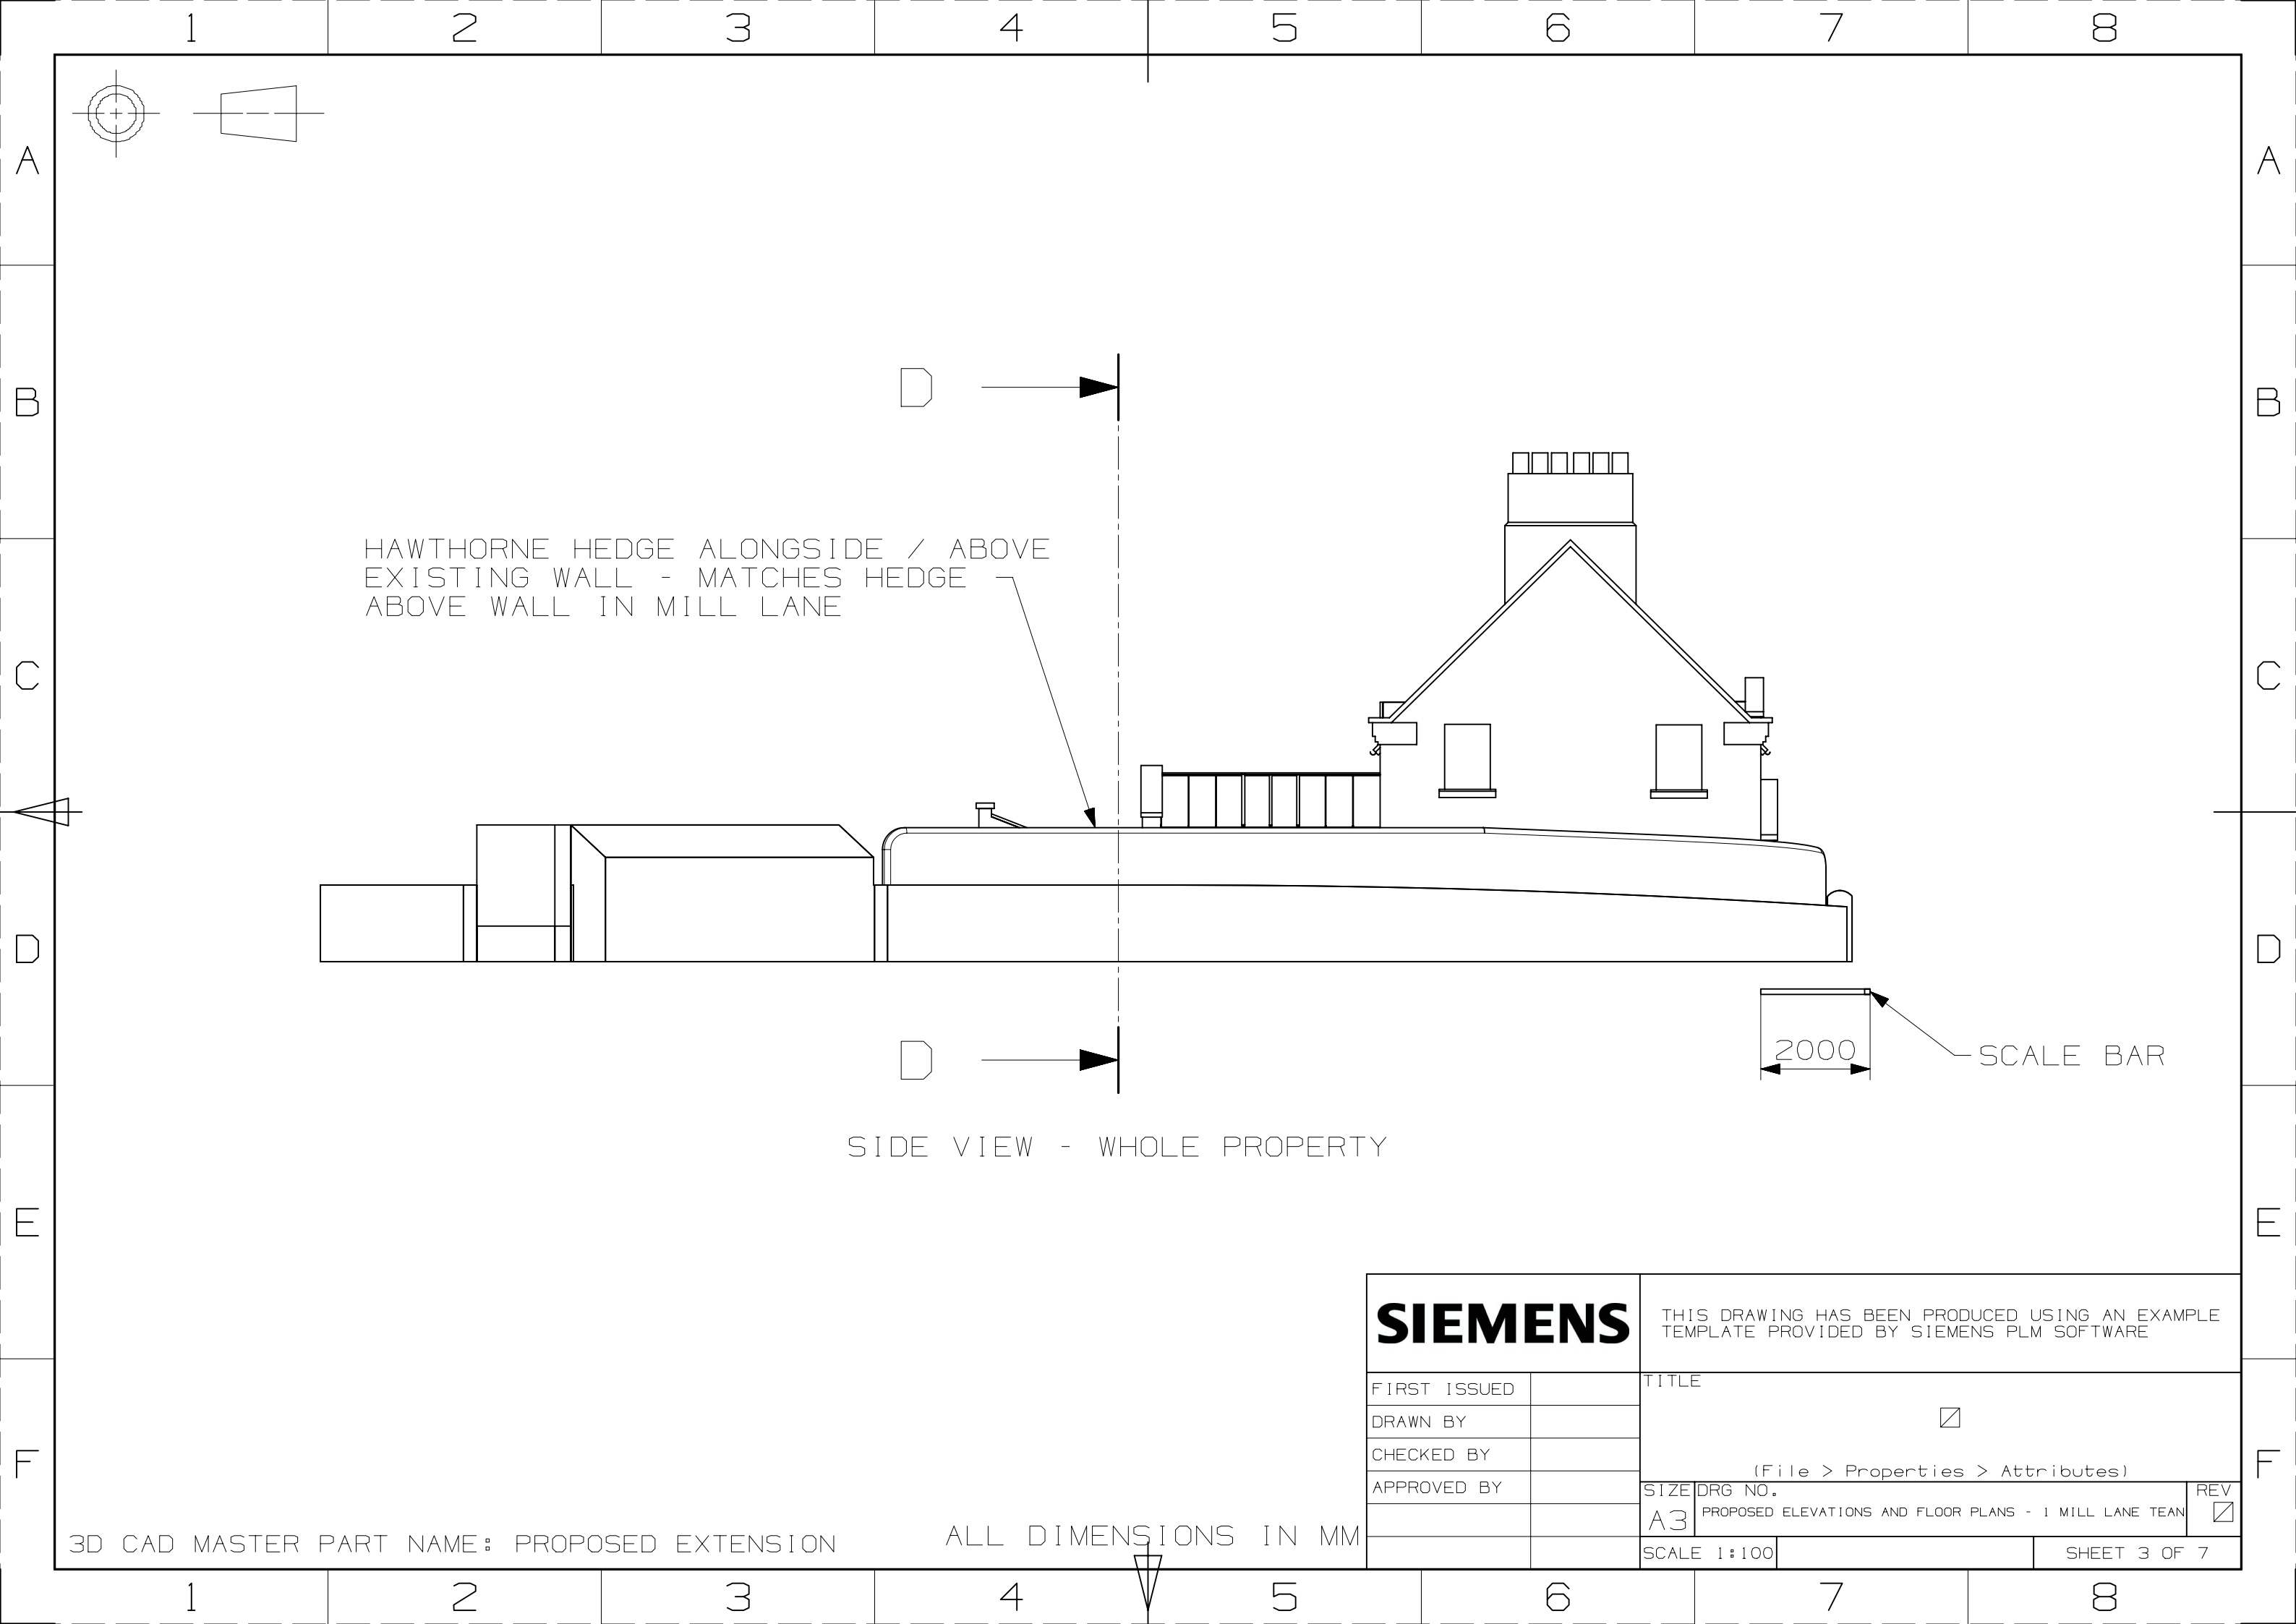



HAWTHORNE HEDGE ALONGSIDE / ABOVE
EXISTING WALL - MATCHES HEDGE
ABOVE WALL IN MILL LANE


2000
SCALE BAR

SIDE VIEW - WHOLE PROPERTY

SIEMENS		THIS DRAWING HAS BEEN PRODUCED USING AN EXAMPLE TEMPLATE PROVIDED BY SIEMENS PLM SOFTWARE		
FIRST ISSUED		TITLE <div></div> (File > Properties > Attributes)		
DRAWN BY				
CHECKED BY				
APPROVED BY				
		SIZE	DRG NO.	REV
		A3	PROPOSED ELEVATIONS AND FLOOR PLANS - 1 MILL LANE TEAN	<input checked="" type="checkbox"/>
		SCALE 1:100		SHEET 3 OF 7

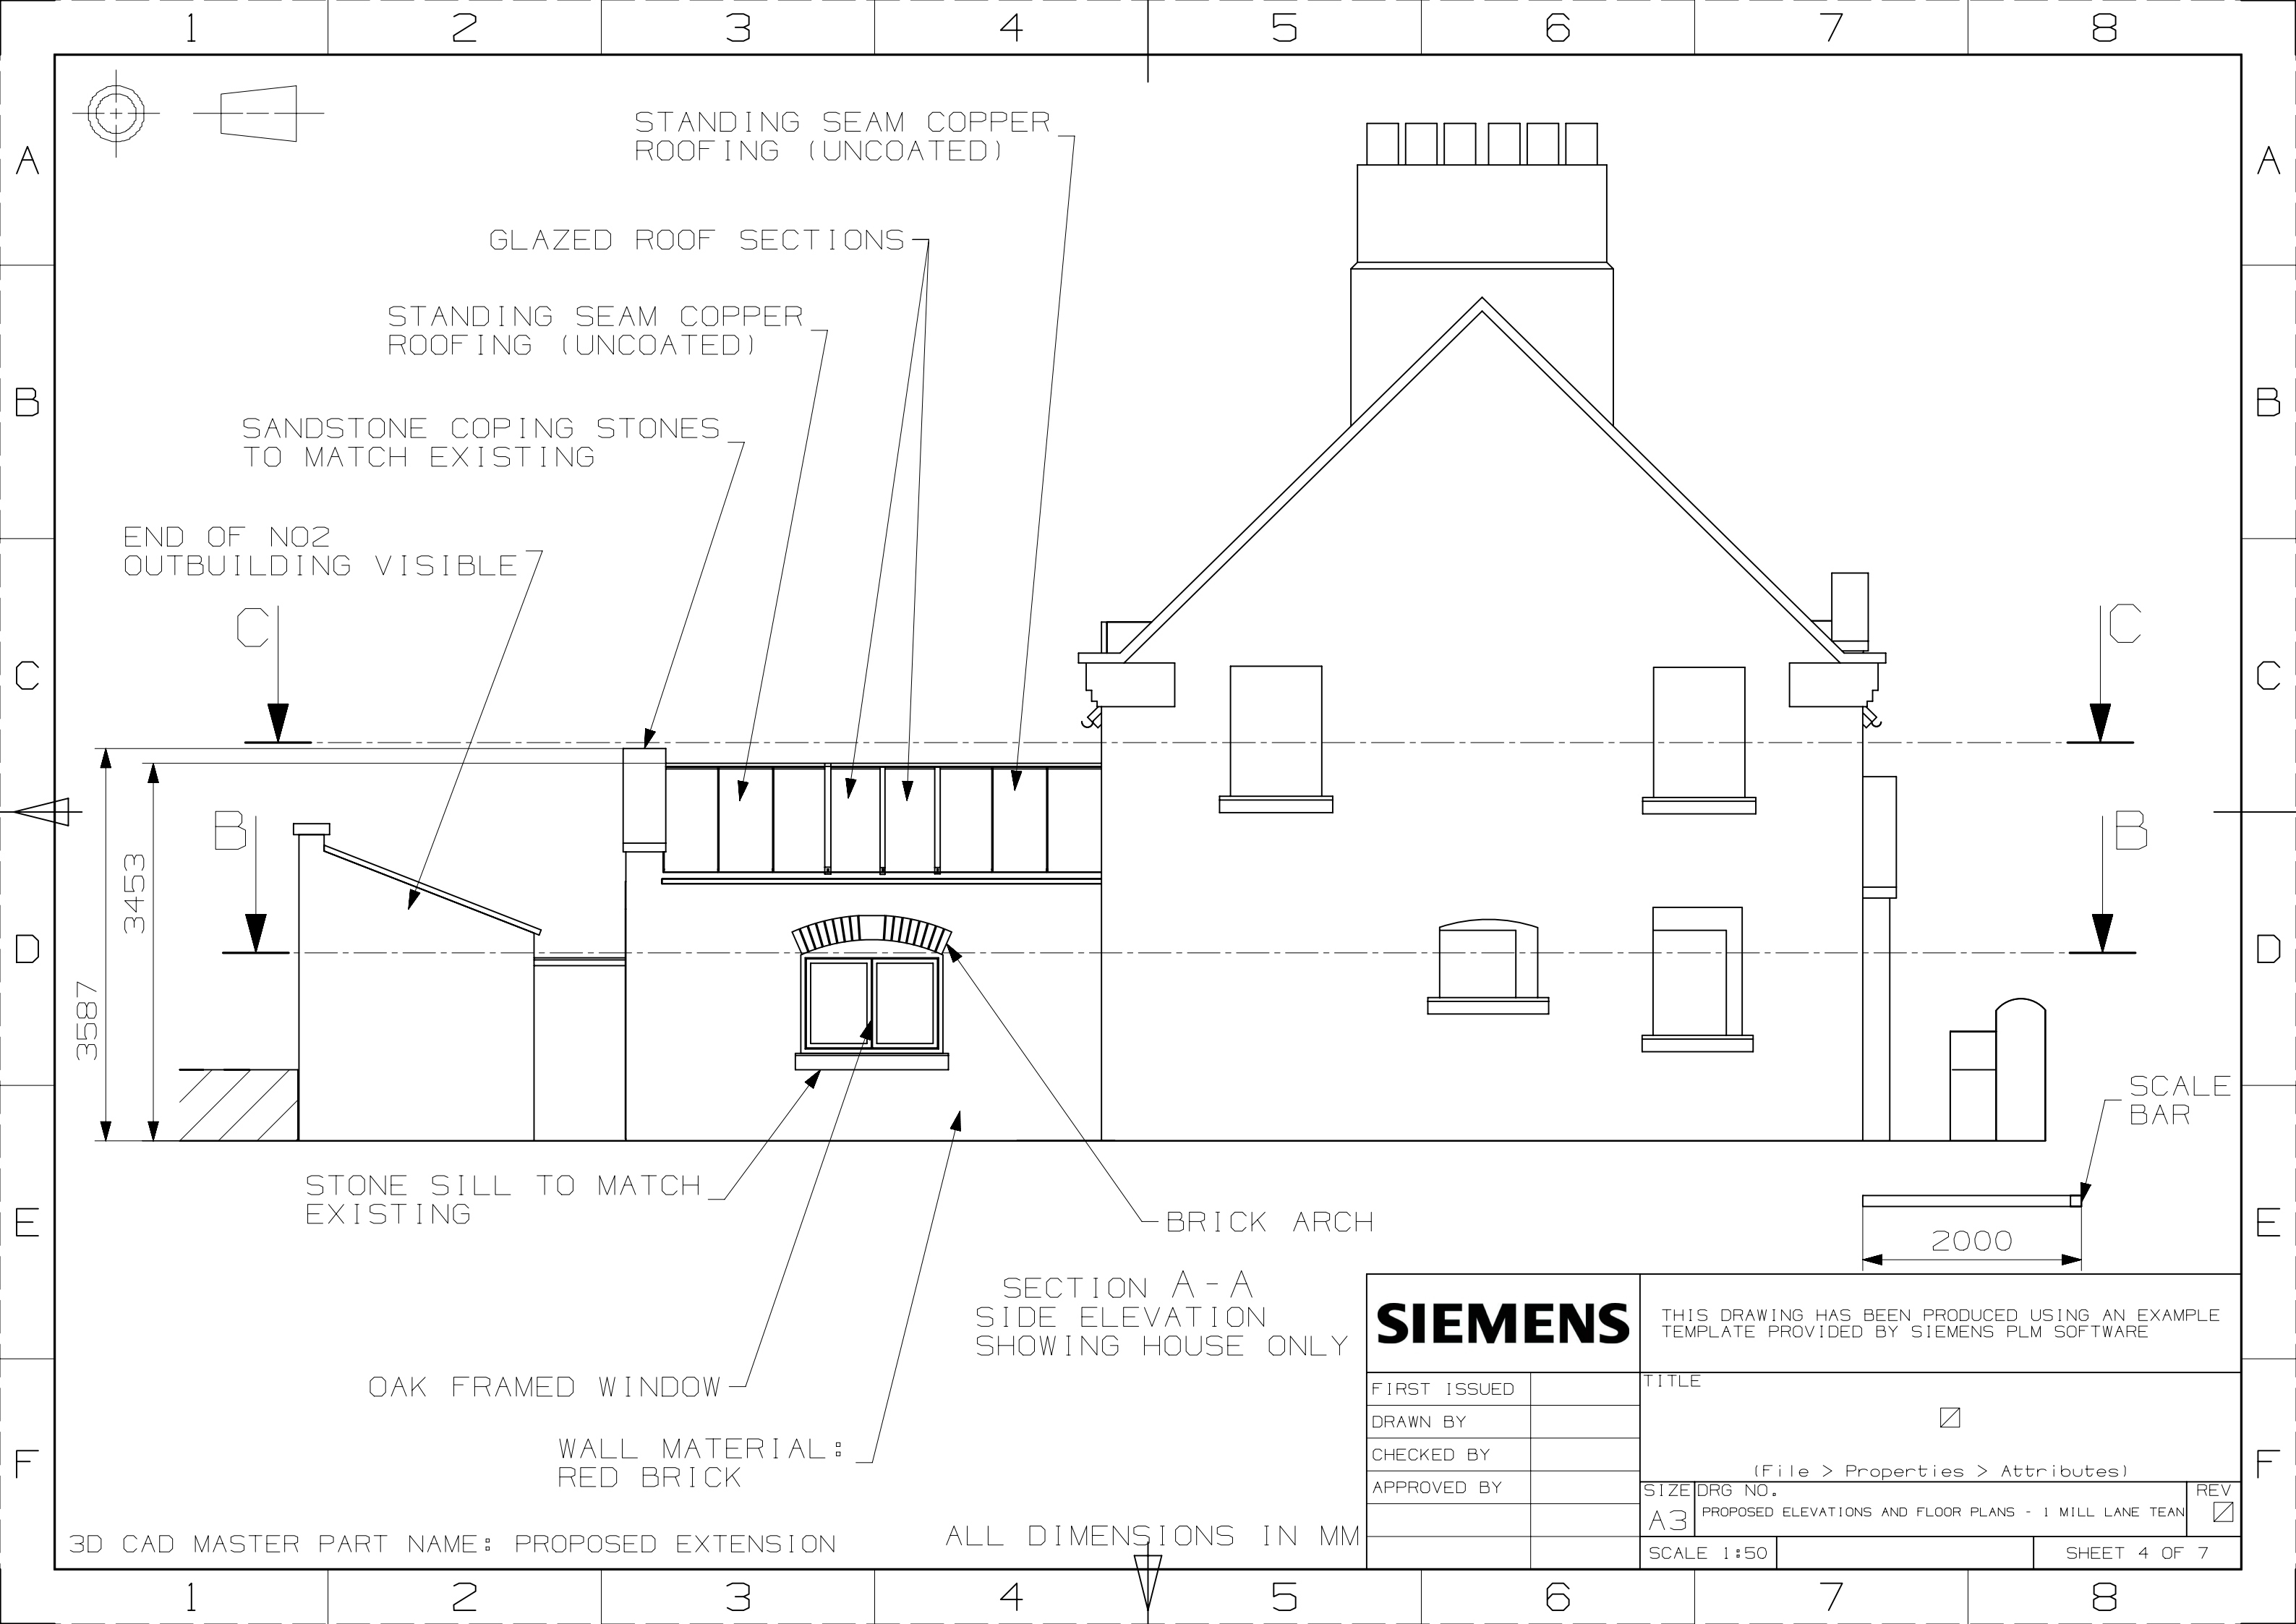


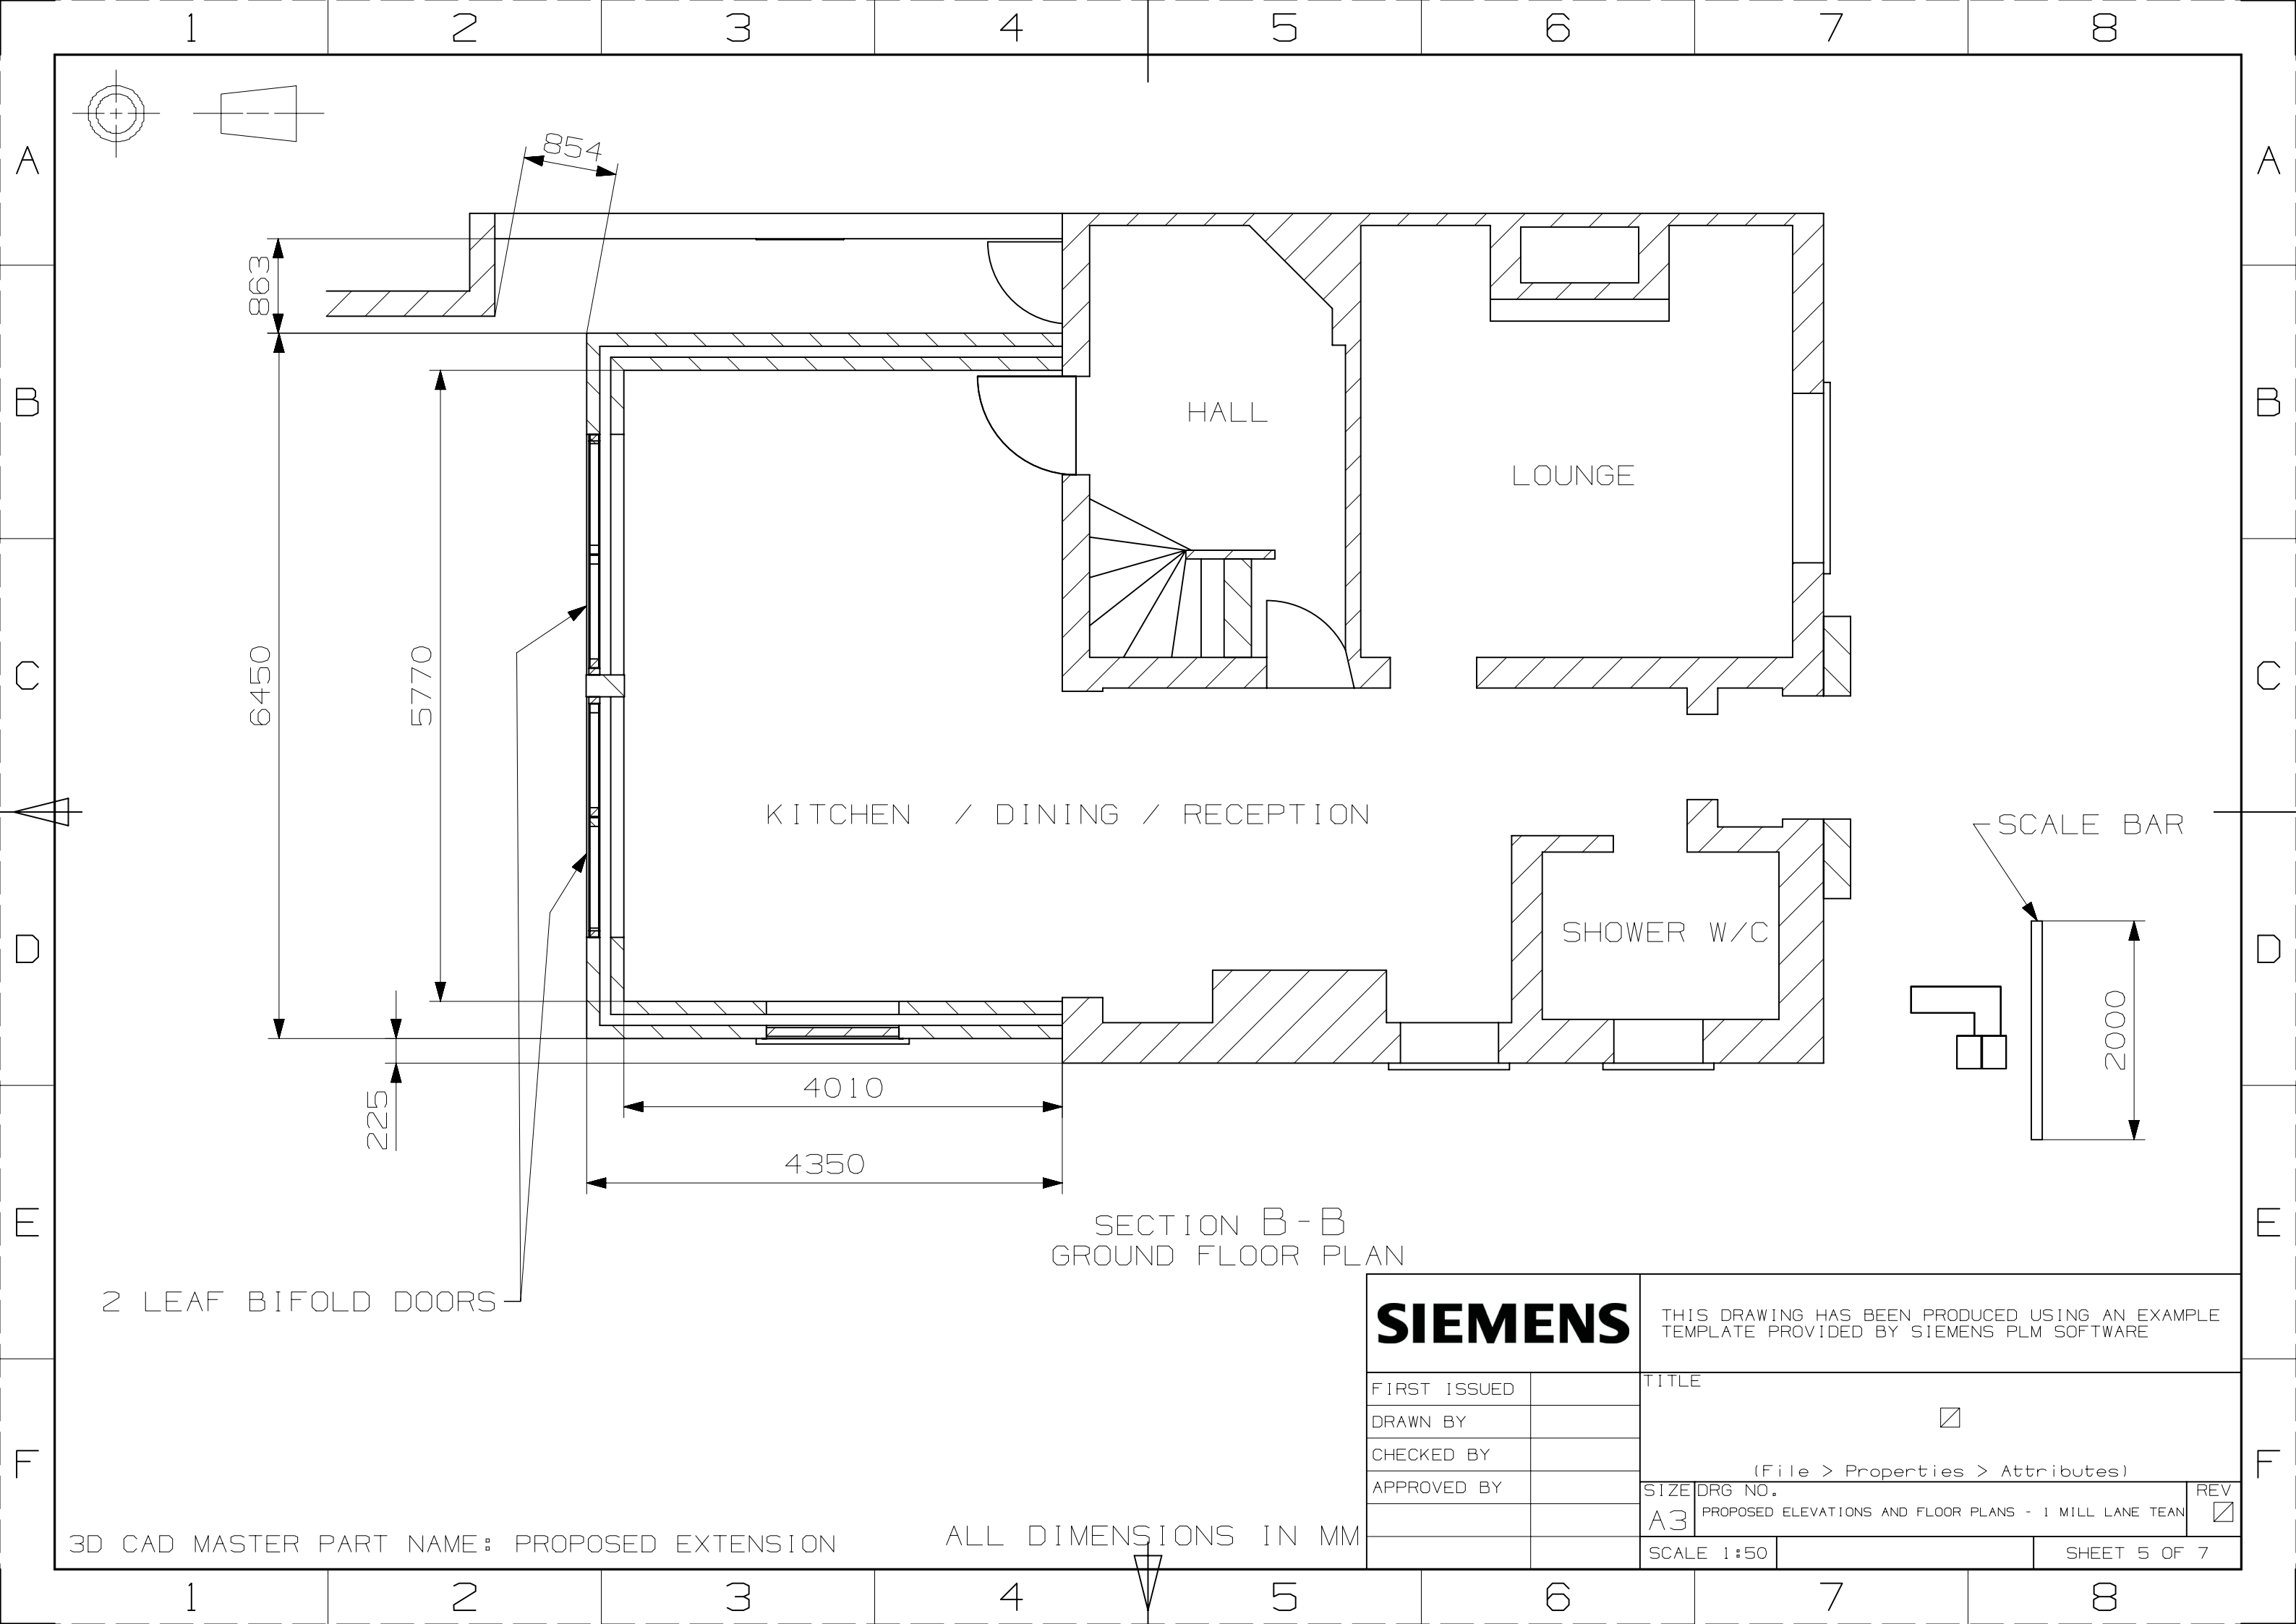

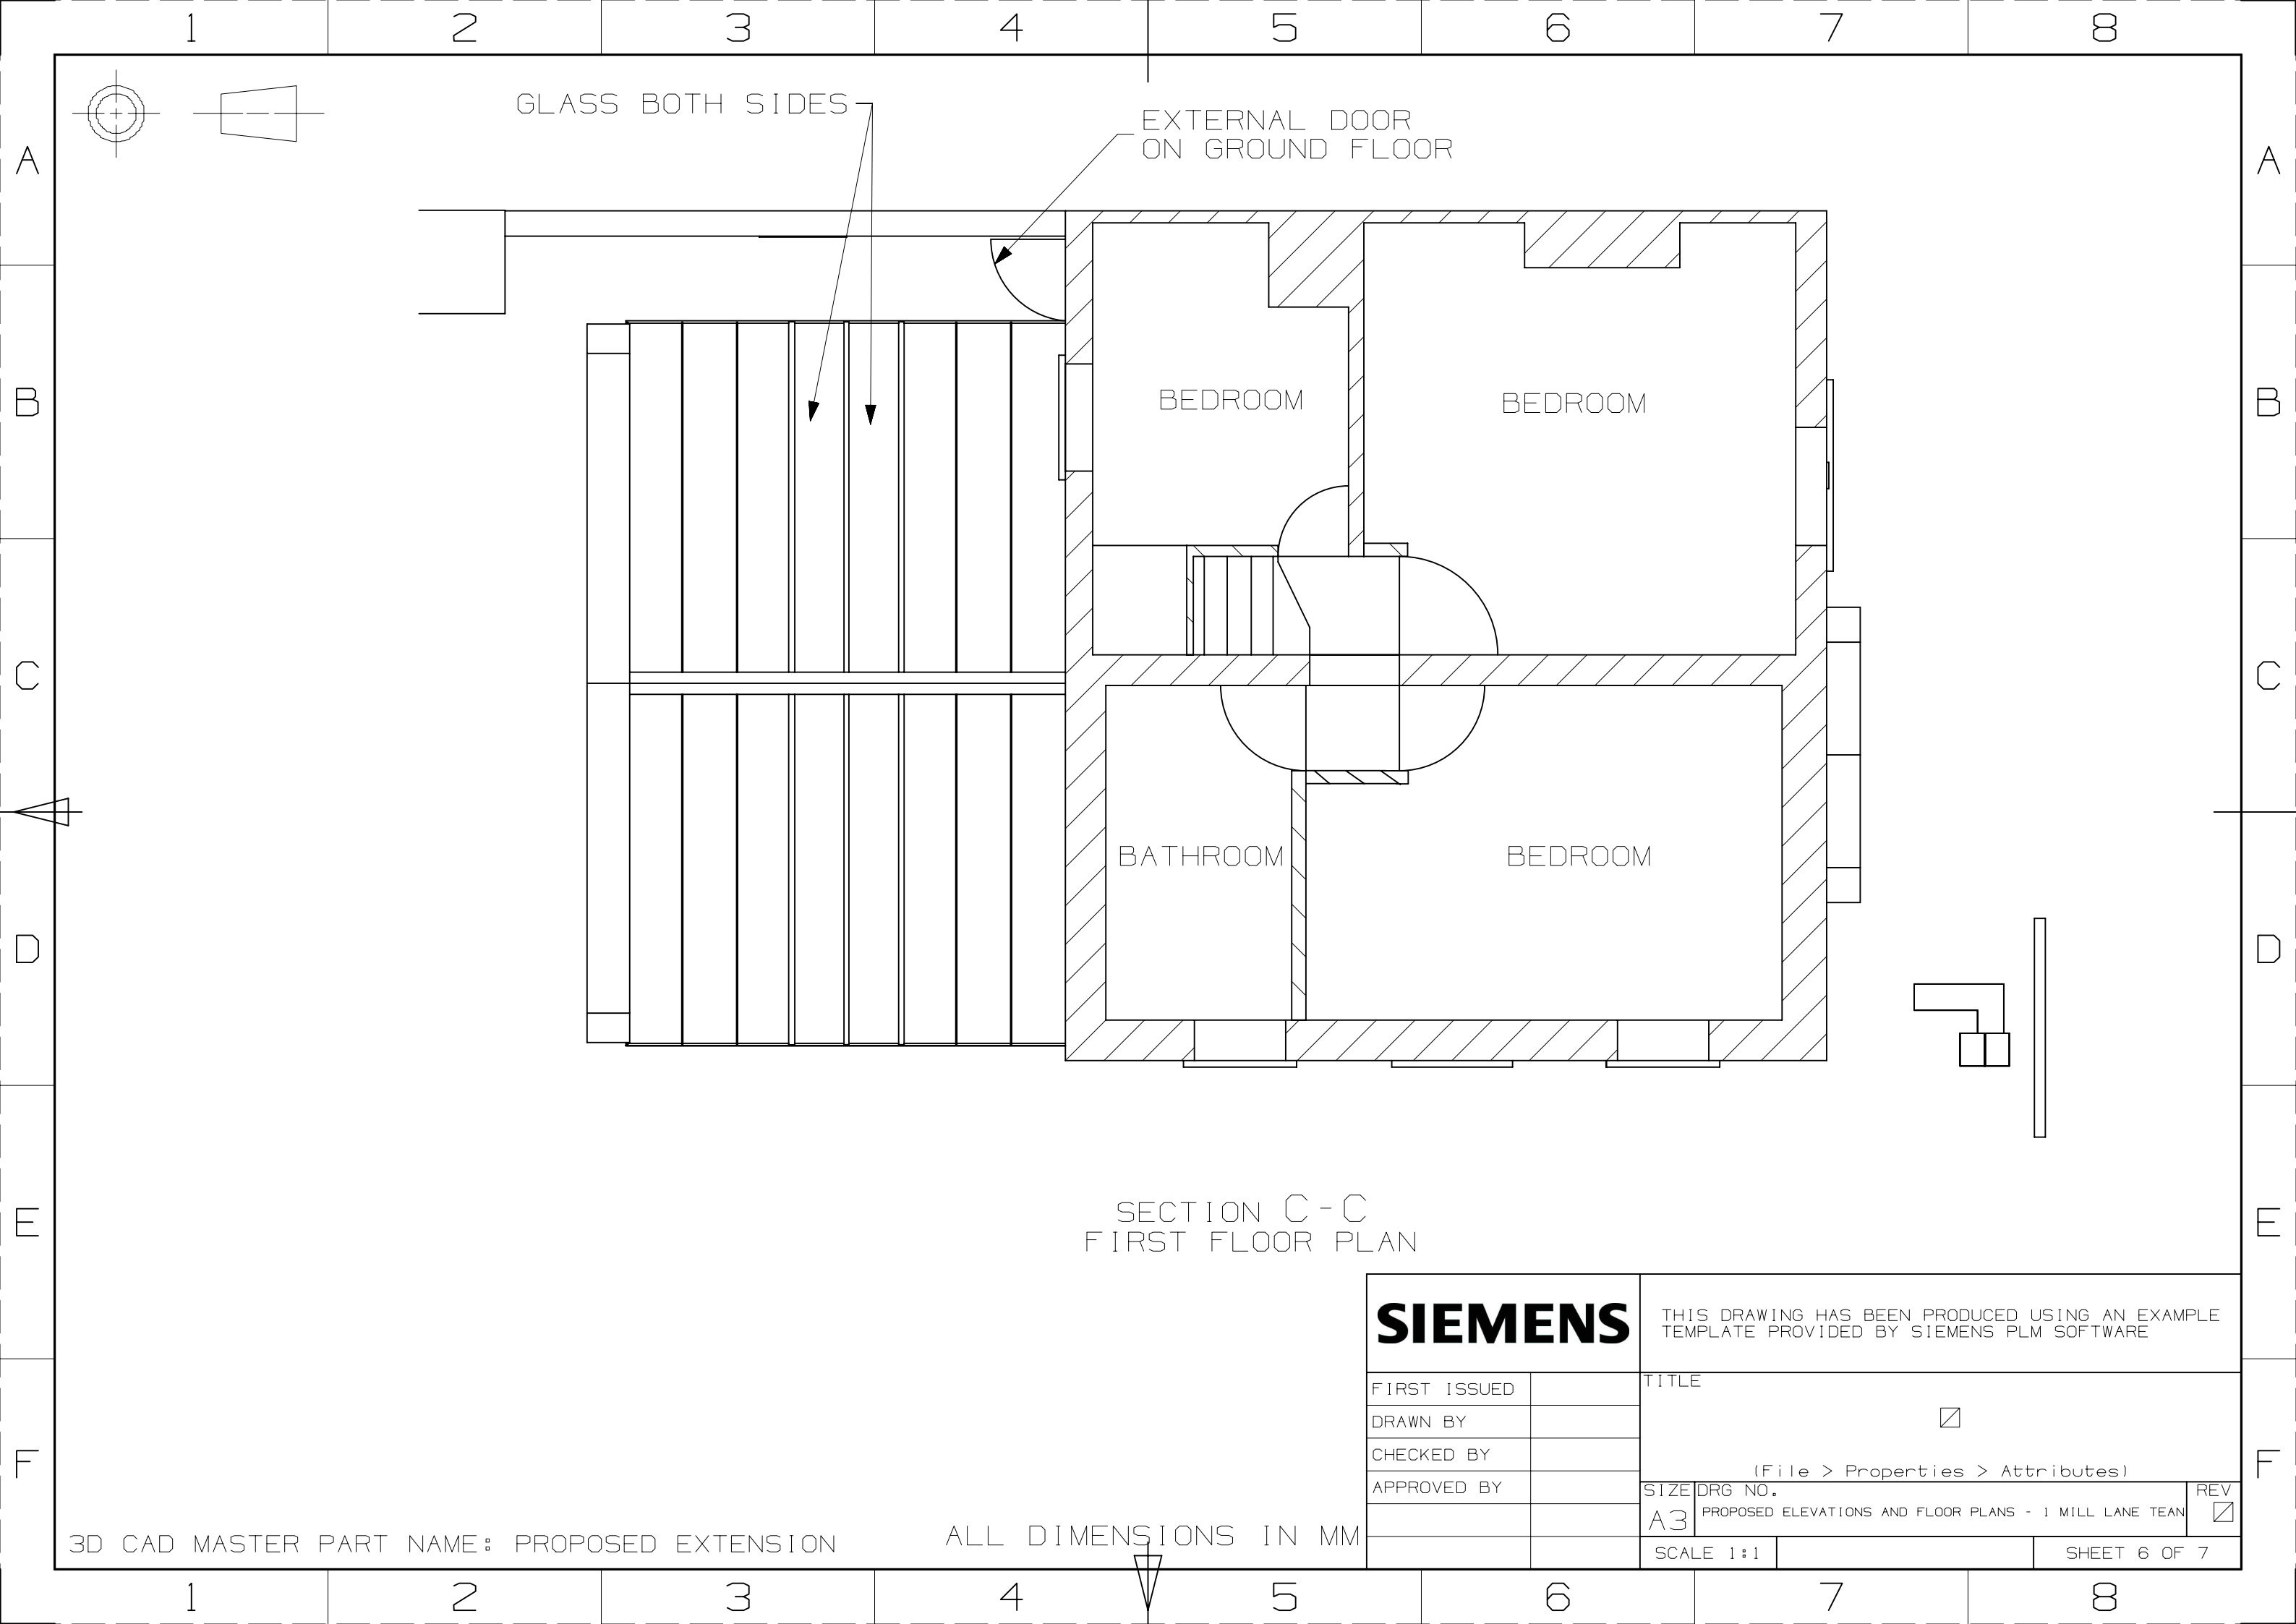

SECTION C-C
FIRST FLOOR PLAN

SIEMENS		THIS DRAWING HAS BEEN PRODUCED USING AN EXAMPLE TEMPLATE PROVIDED BY SIEMENS PLM SOFTWARE		
FIRST ISSUED		TITLE <div>☑</div> (File > Properties > Attributes)		
DRAWN BY				
CHECKED BY				
APPROVED BY				
		SIZE	DRG NO.	REV
		A3	PROPOSED ELEVATIONS AND FLOOR PLANS - 1 MILL LANE TEAN	☑
		SCALE 1:1		SHEET 6 OF 7

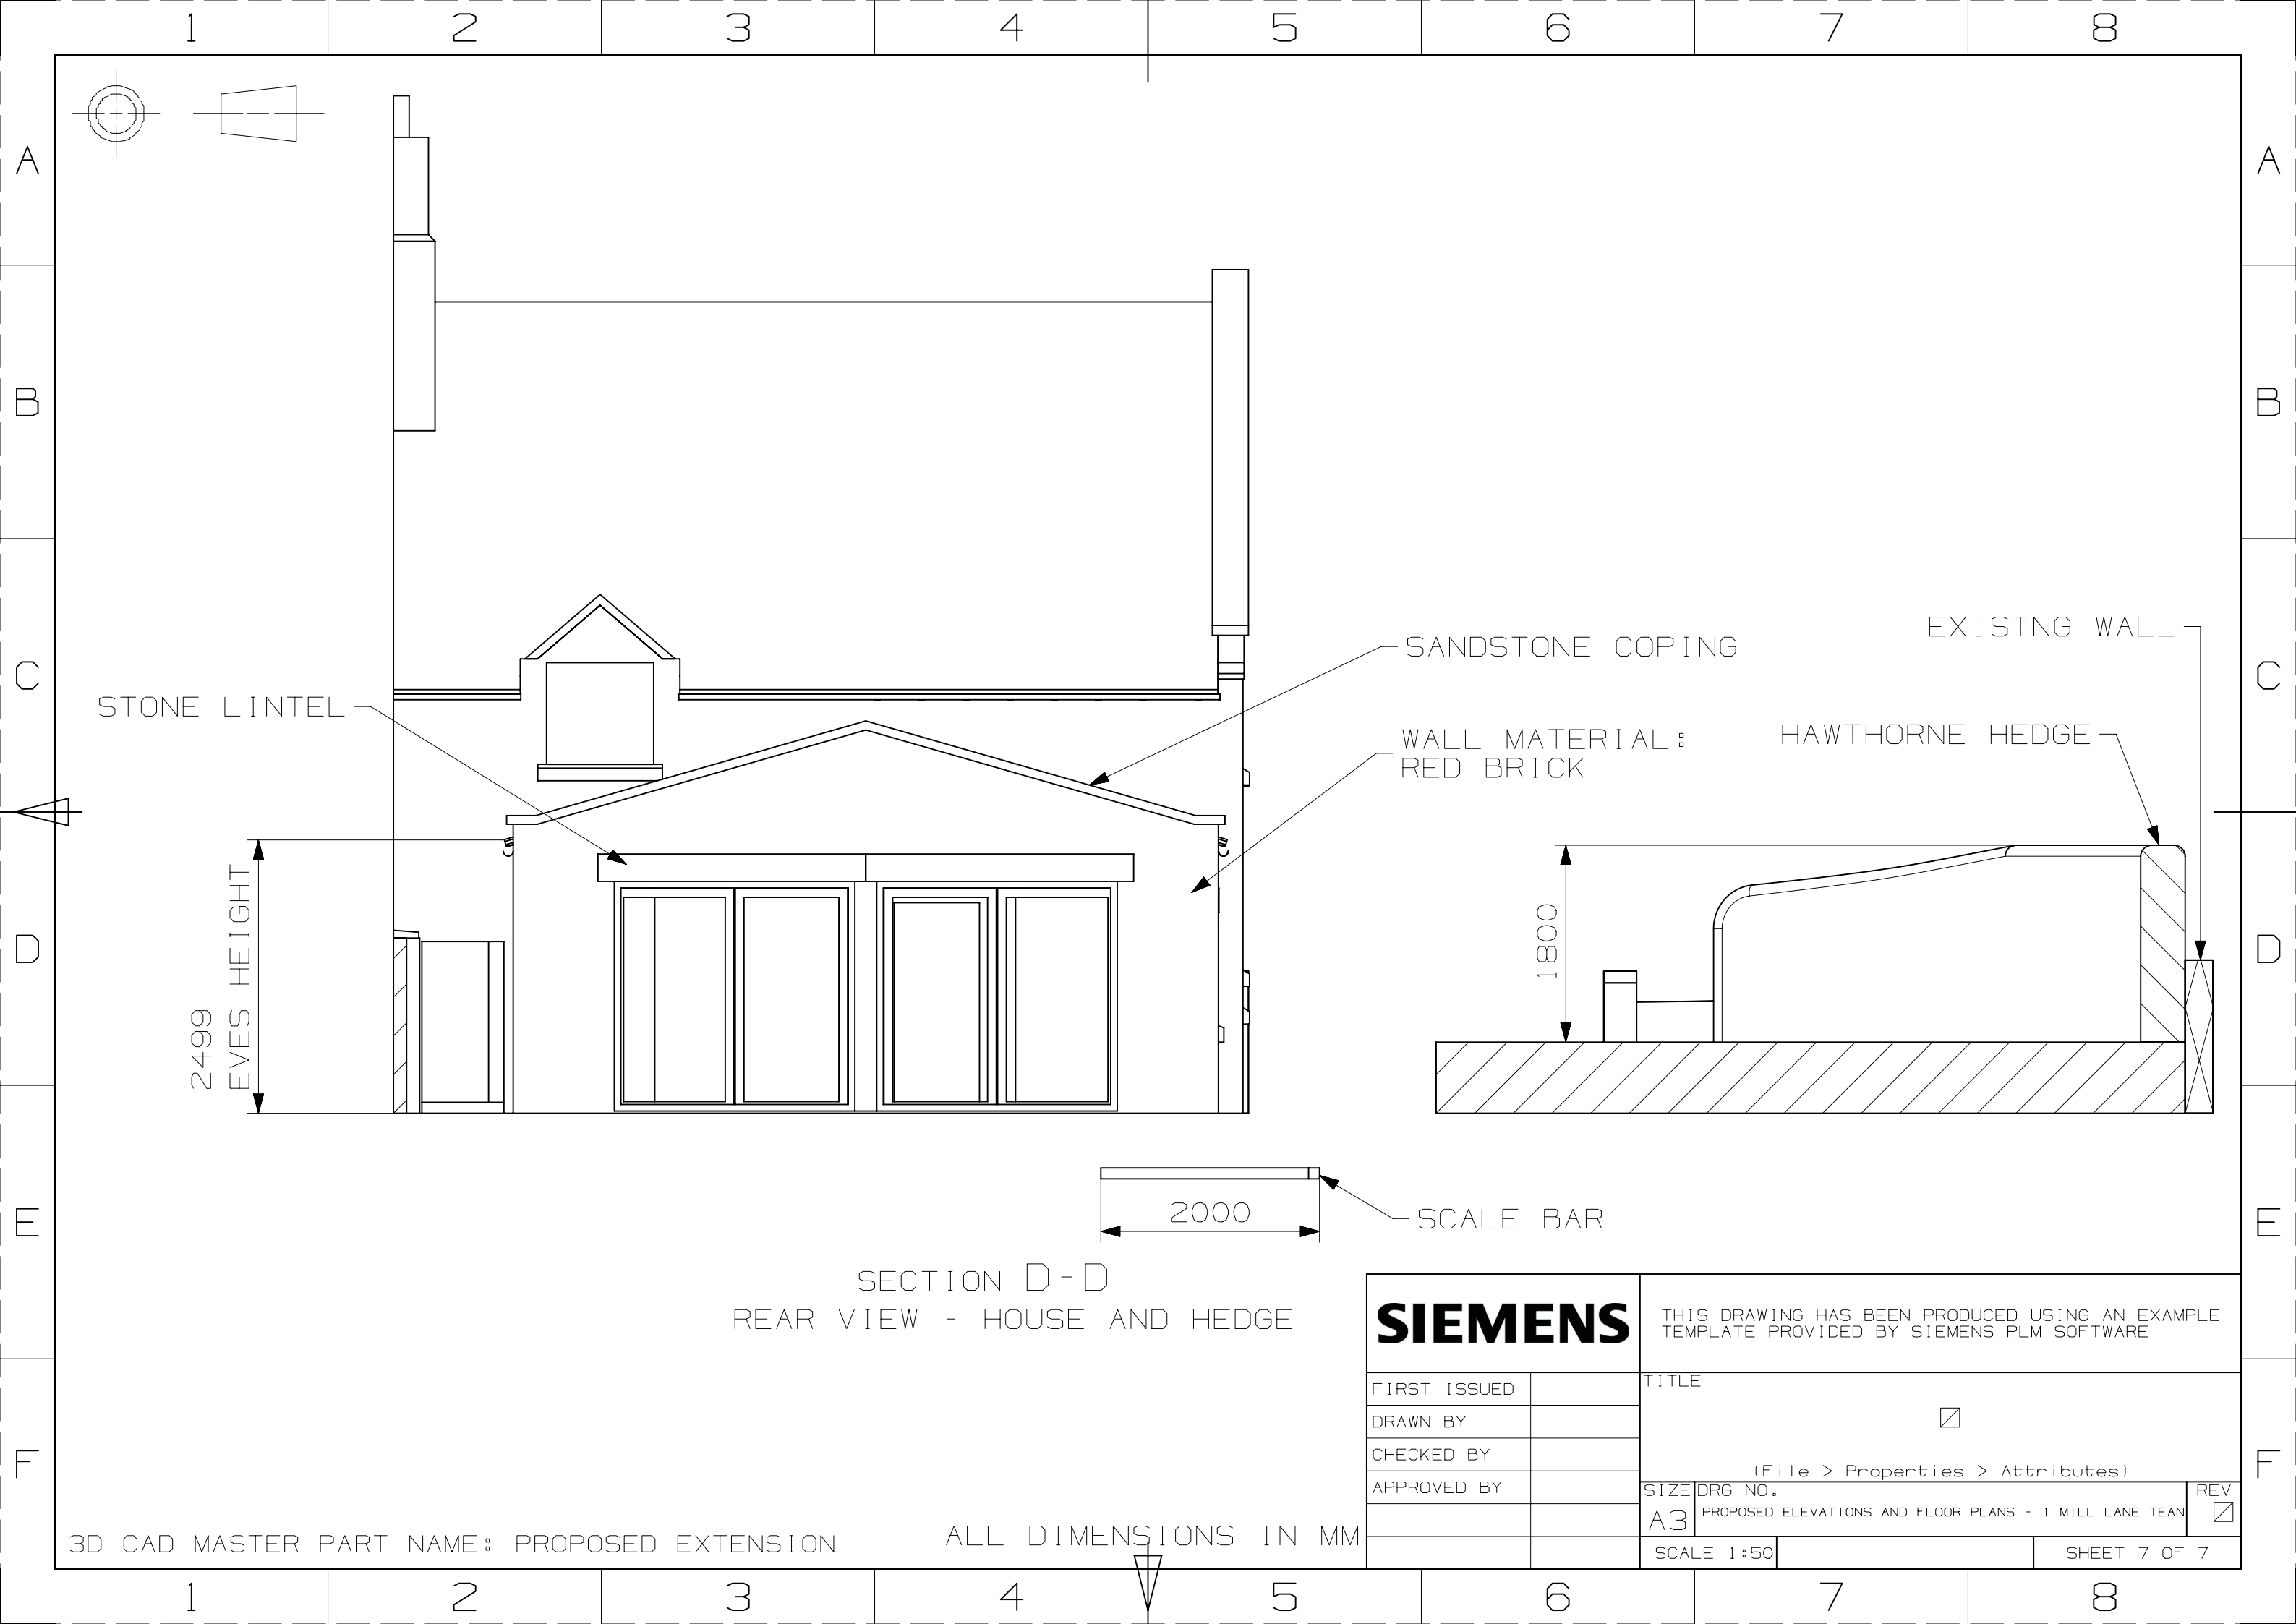

SECTION D-D
REAR VIEW - HOUSE AND HEDGE

3D CAD MASTER PART NAME: PROPOSED EXTENSION

ALL DIMENSIONS IN MM

SIEMENS		THIS DRAWING HAS BEEN PRODUCED USING AN EXAMPLE TEMPLATE PROVIDED BY SIEMENS PLM SOFTWARE		
FIRST ISSUED		TITLE <div>☐</div> <div>(File > Properties > Attributes)</div>		
DRAWN BY				
CHECKED BY				
APPROVED BY				
		SIZE A3	DRG NO. PROPOSED ELEVATIONS AND FLOOR PLANS - 1 MILL LANE TEAN	REV ☐
		SCALE 1:50		SHEET 7 OF 7