




Side Elevation

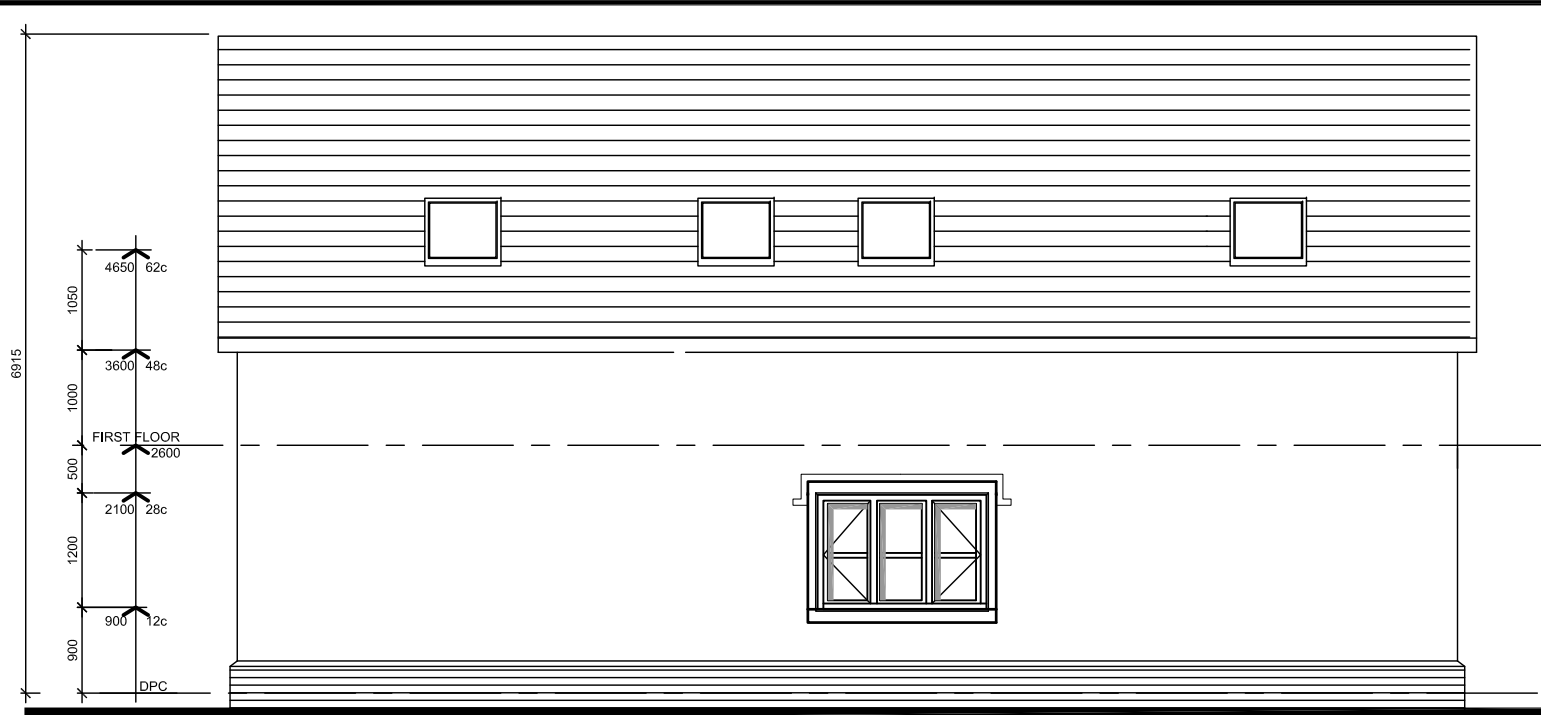


Rear Elevation




Front Elevation




Side Elevation

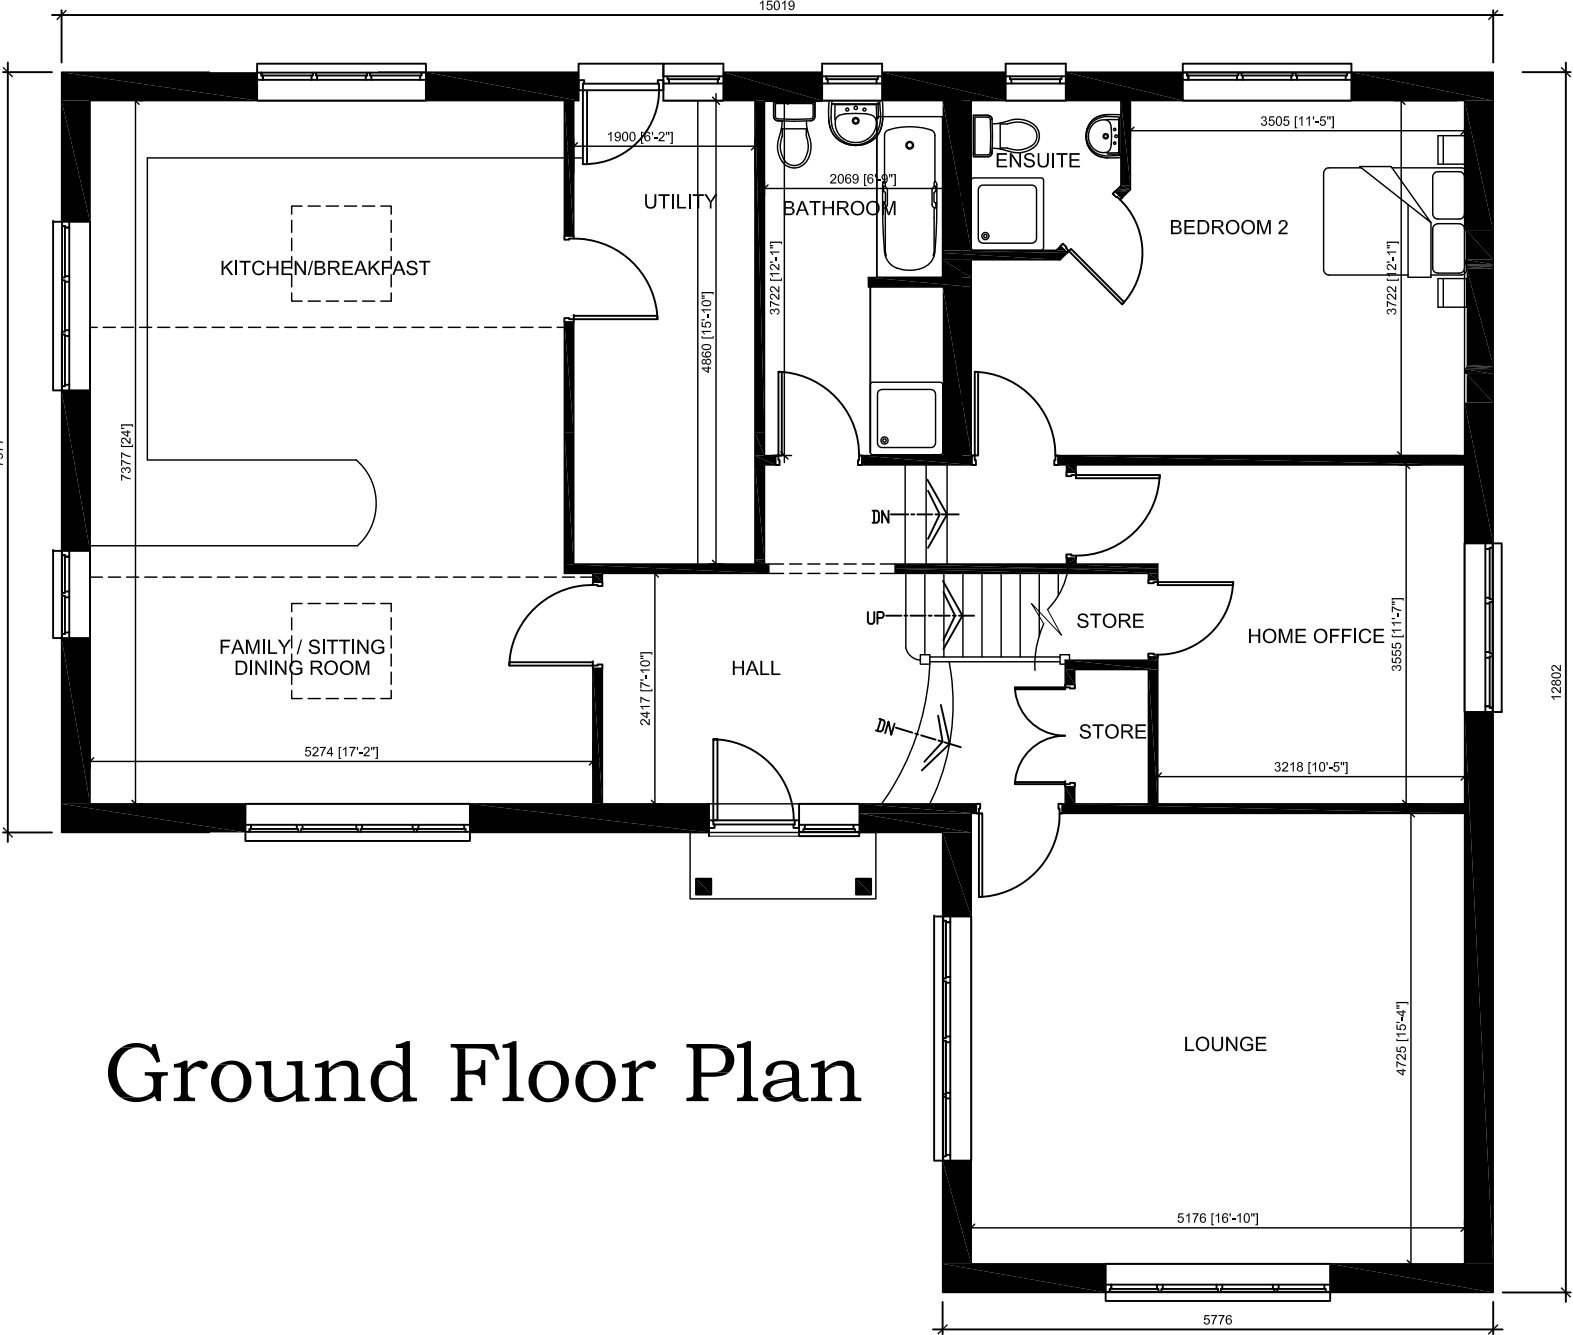

Ground Floor Plan

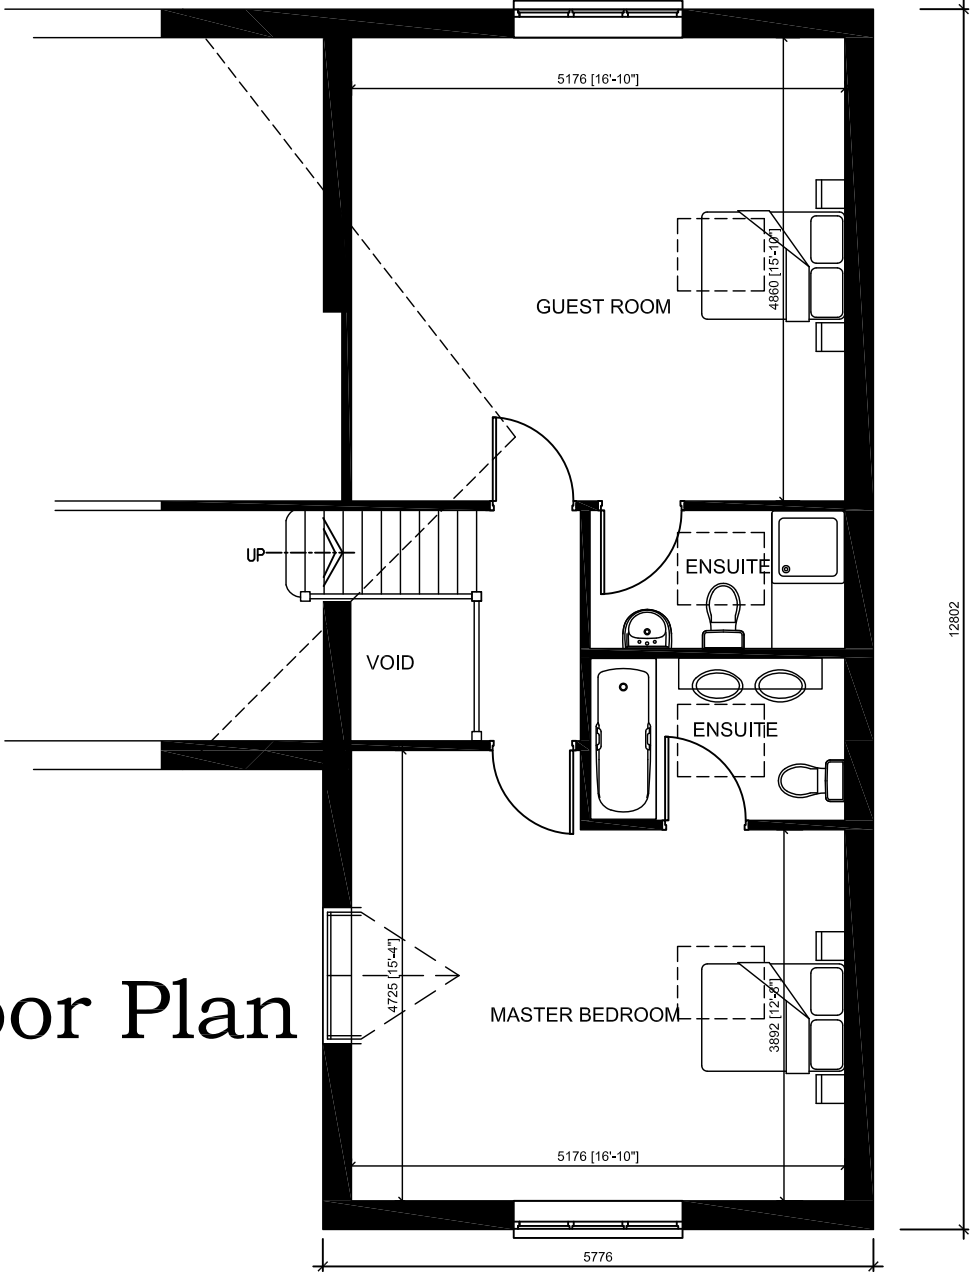

First Floor Plan

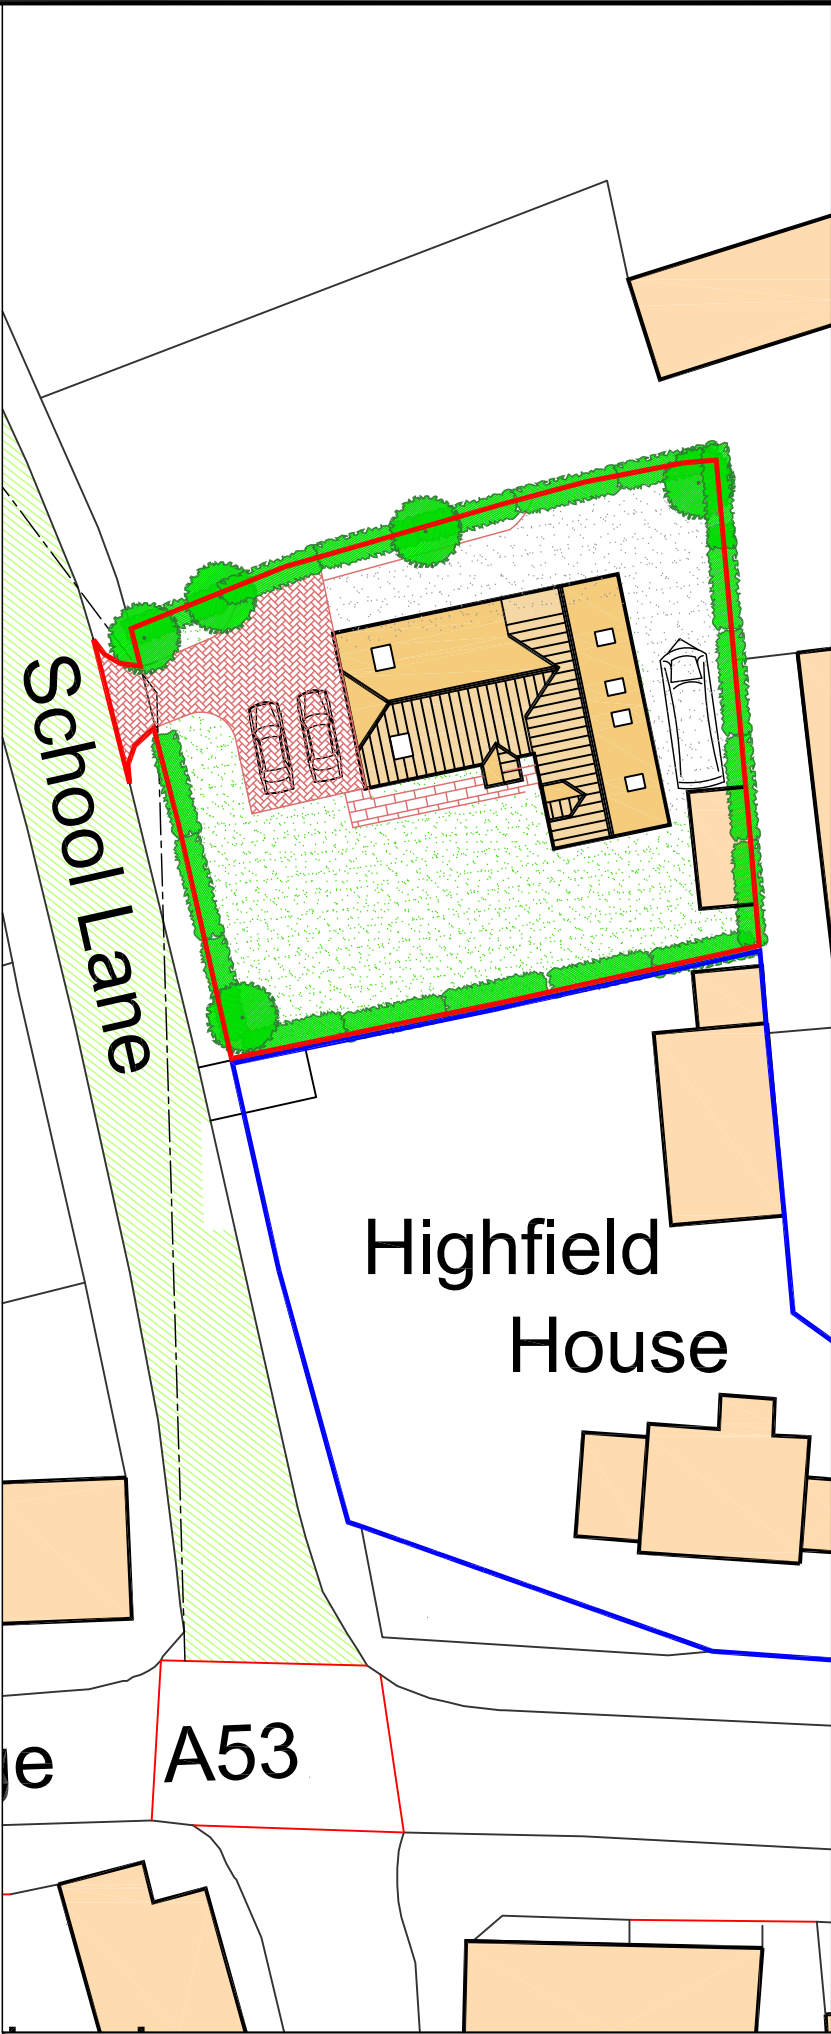

REV: DESCRIPTION		DATE
APPLICANT		
Mr A. Mellor		
PROJECT		
PROPOSED NEW DWELLING ON LAND AT HIGHFIELD HOUSE SCHOOL LANE, LONGSDON STOKE-ON-TRENT, ST9 9QS		
TITLE		
NEW DWELLING		
DRAWING NUMBER	SCALE at A2	1:200 1:1250
5716/PP/14	DATE	March 2015
		REVISION
		B