


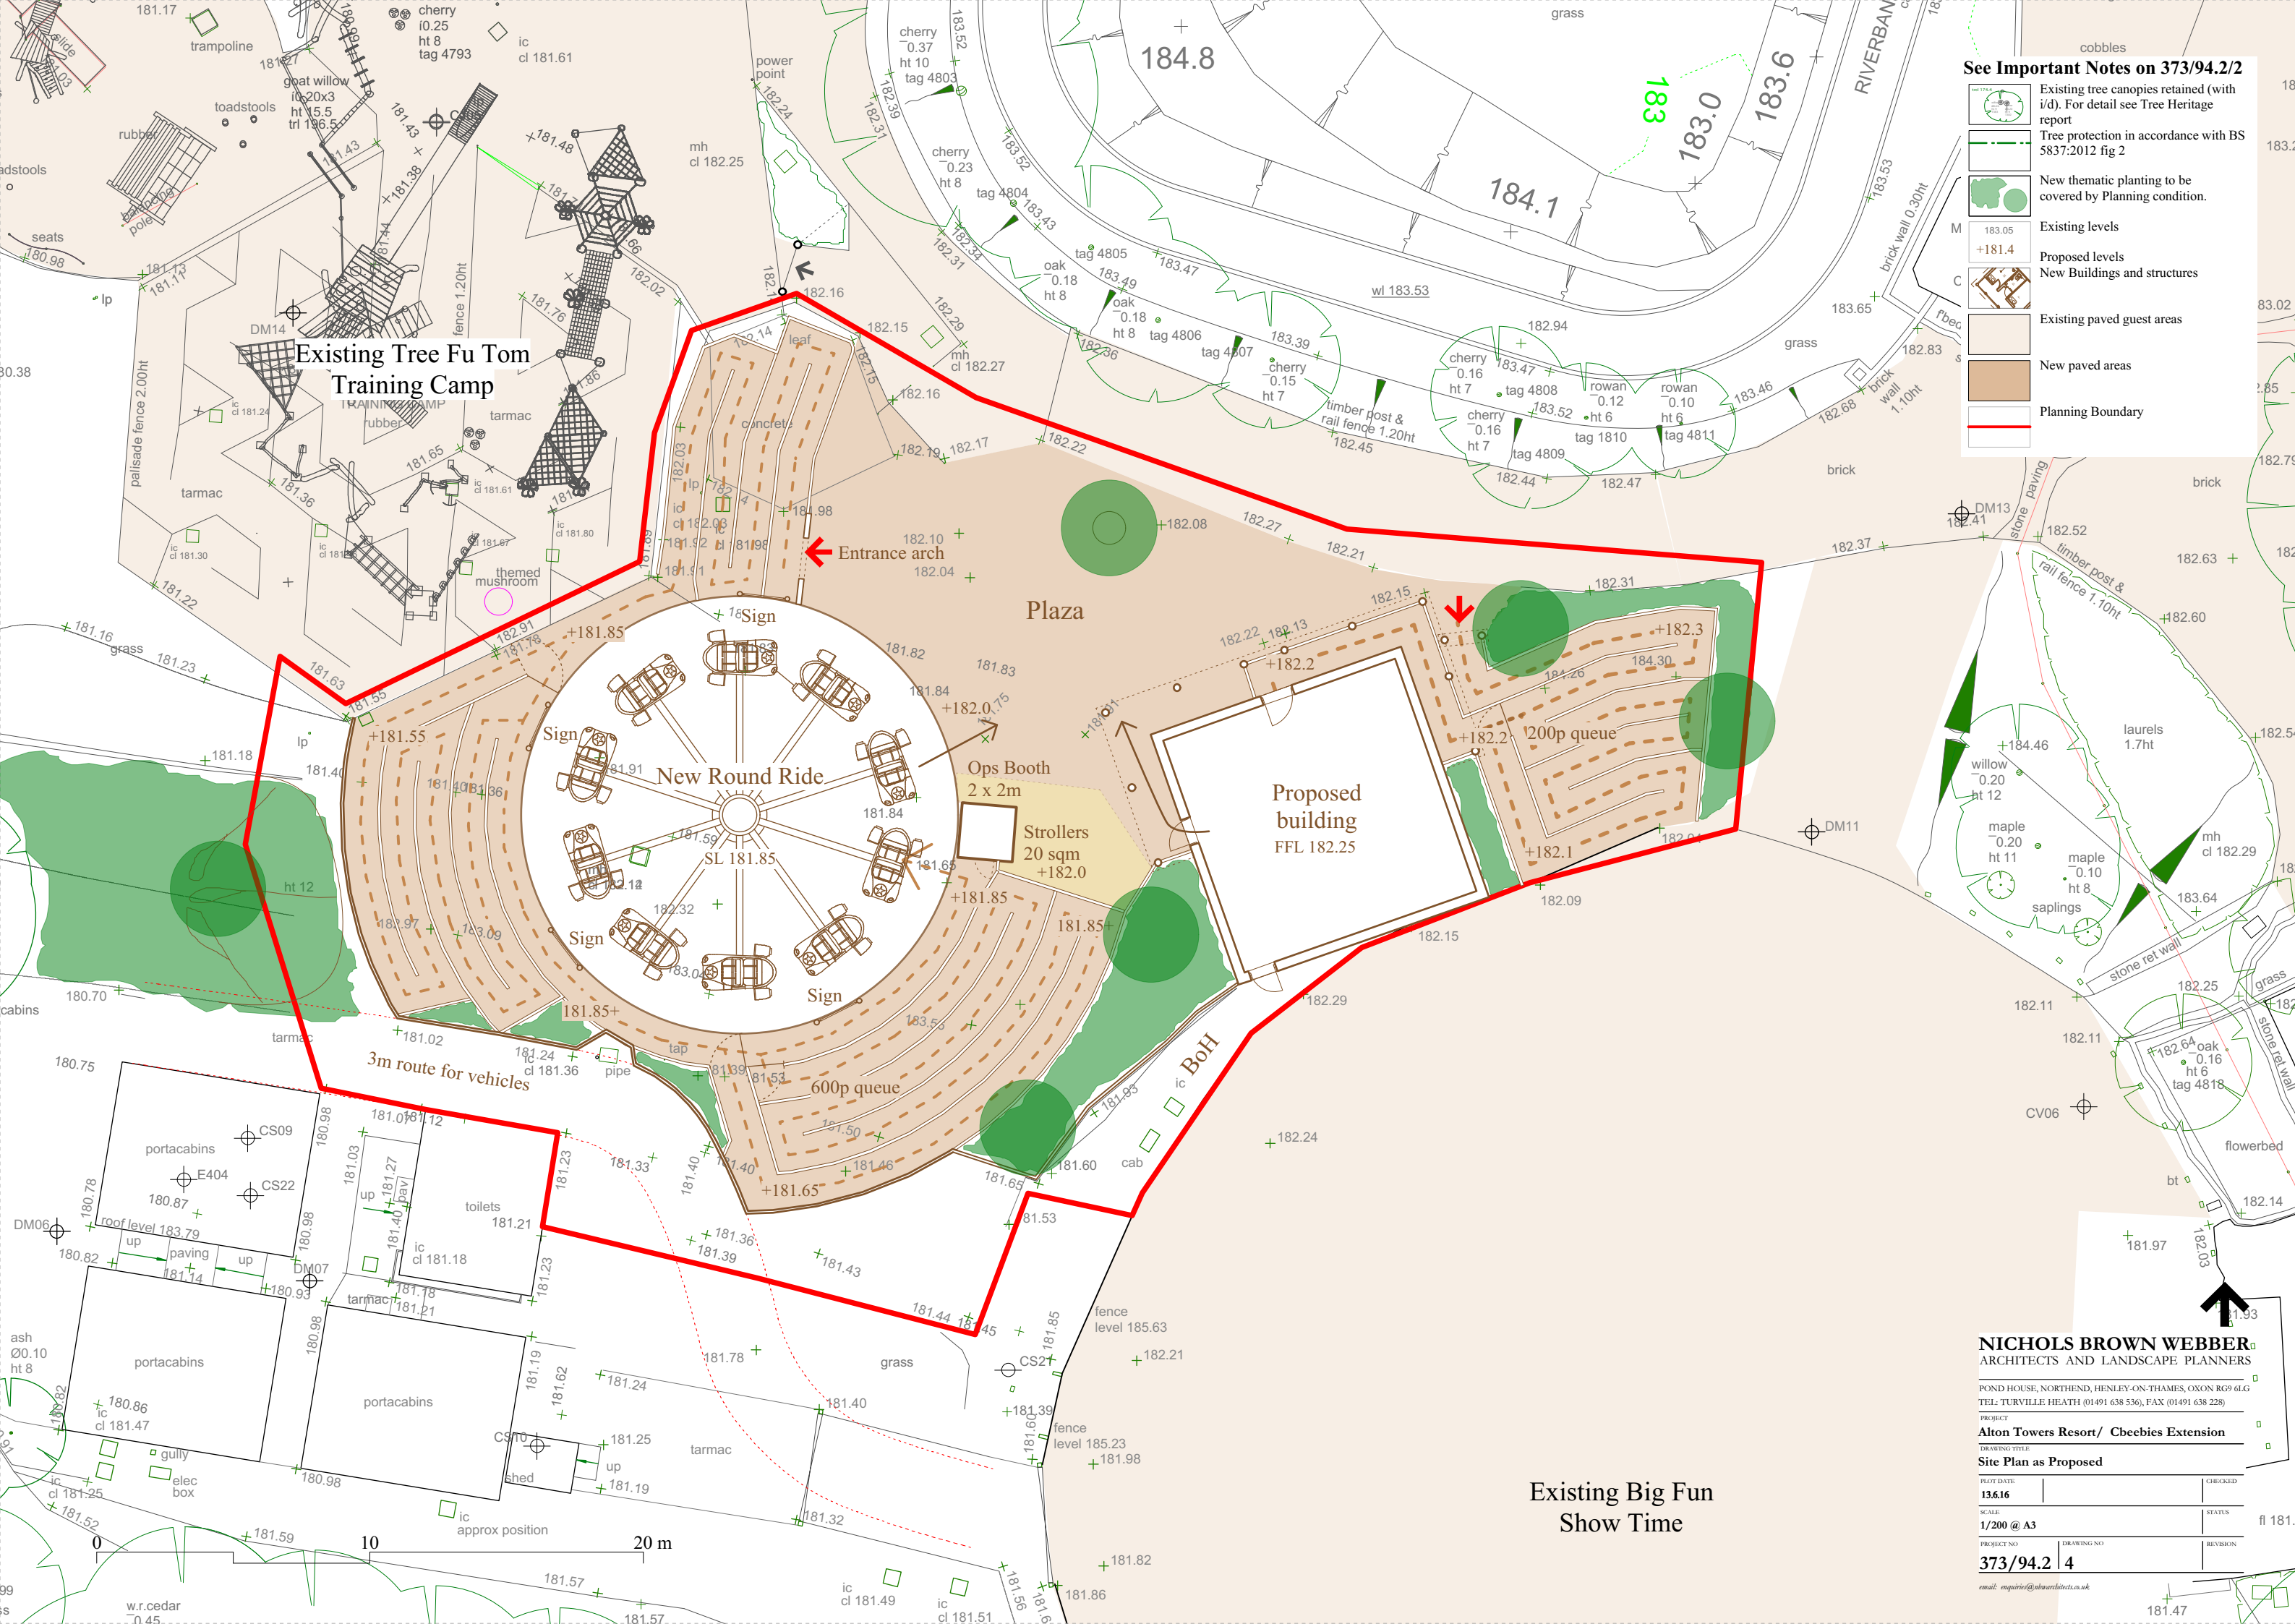

See Important Notes on 373/94.2/2

- Existing tree canopies retained (with i/d). For detail see Tree Heritage report
- Tree protection in accordance with BS 5837:2012 fig 2
- New thematic planting to be covered by Planning condition.
- Existing levels
- Proposed levels
- New Buildings and structures
- Existing paved guest areas
- New paved areas
- Planning Boundary

NICHOLS BROWN WEBBER
ARCHITECTS AND LANDSCAPE PLANNERS

POND HOUSE, NORTHEND, HENLEY-ON-THAMES, OXON RG9 6LG
TEL: TURVILLE HEATH (01491 638 536), FAX (01491 638 228)

PROJECT
Alton Towers Resort/ Cbeebies Extension

DRAWING TITLE
Site Plan as Proposed

PLOT DATE 13.6.16	CHECKED
SCALE 1/200 @ A3	STATUS
PROJECT NO	REVISION

373/94.2 | 4

email: enquires@nbwarchitects.co.uk

Existing Big Fun
Show Time