



rear



side



front


THE PARTY WALL ACT 1996
The Act requires notification and agreement to be made with adjoining owners, where the building owner undertakes any building works on, adjacent to or near to the party wall line between the properties. The Client shall ensure that all legal obligations in this regard are complied with.

Construction Drawings
& Surveying
01782 570363
construction-drawings.co.uk


Client:
- Mr & Mrs D Milward
- Double Gates, Syich Road,
- Brown Edge, S-on-T, ST6 8QX
Project:
- Proposed Two Storey Side and
- Single Storey Rear Extensions

Drawn:
- PLANNING ONLY
- Existing Floor Plans


Scale: 1:50 (1:100 @ A2)
Date: March 2016
-DG/ST68QX/02-

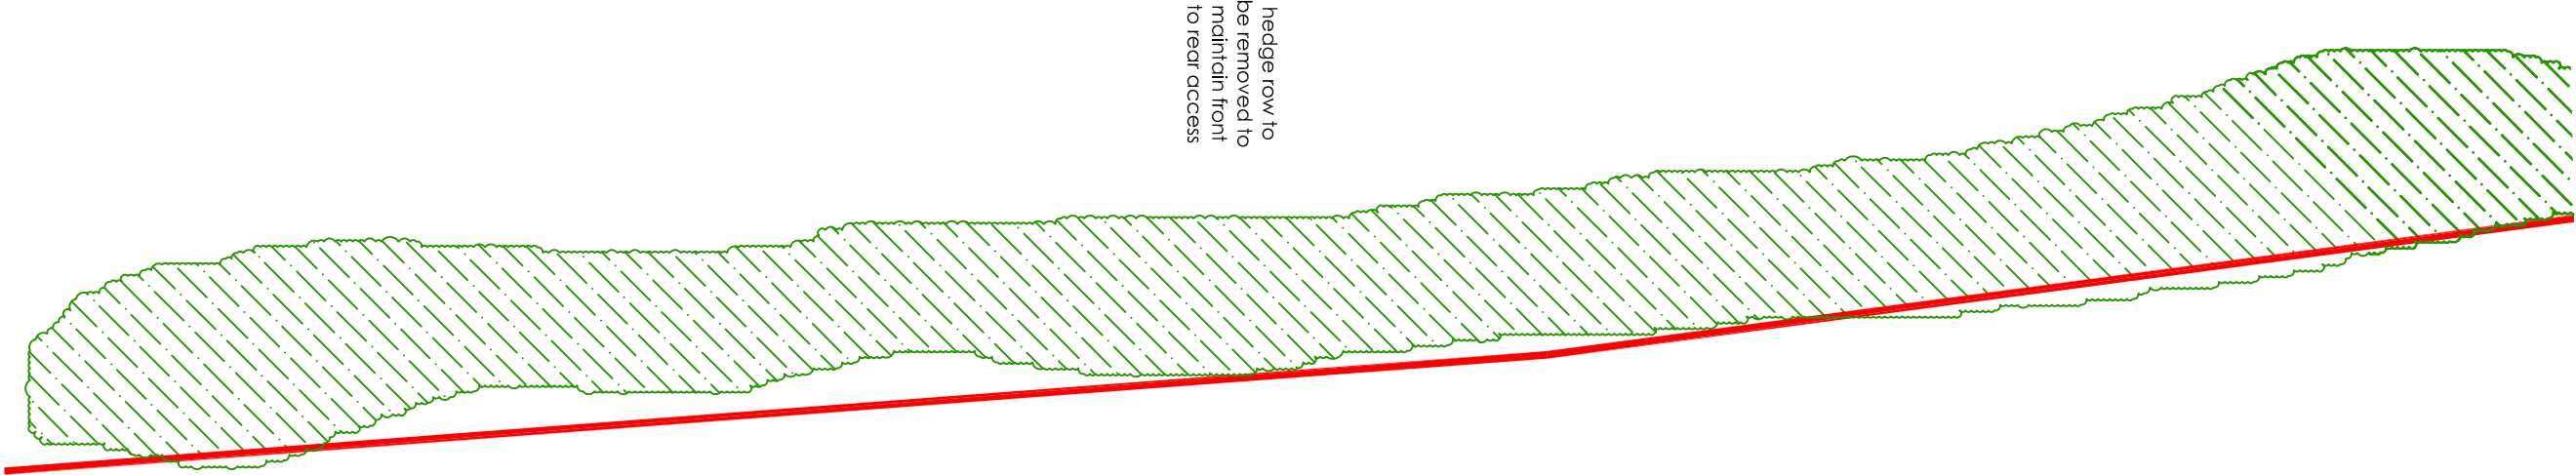

hedge row to
be removed to
maintain front
to rear access

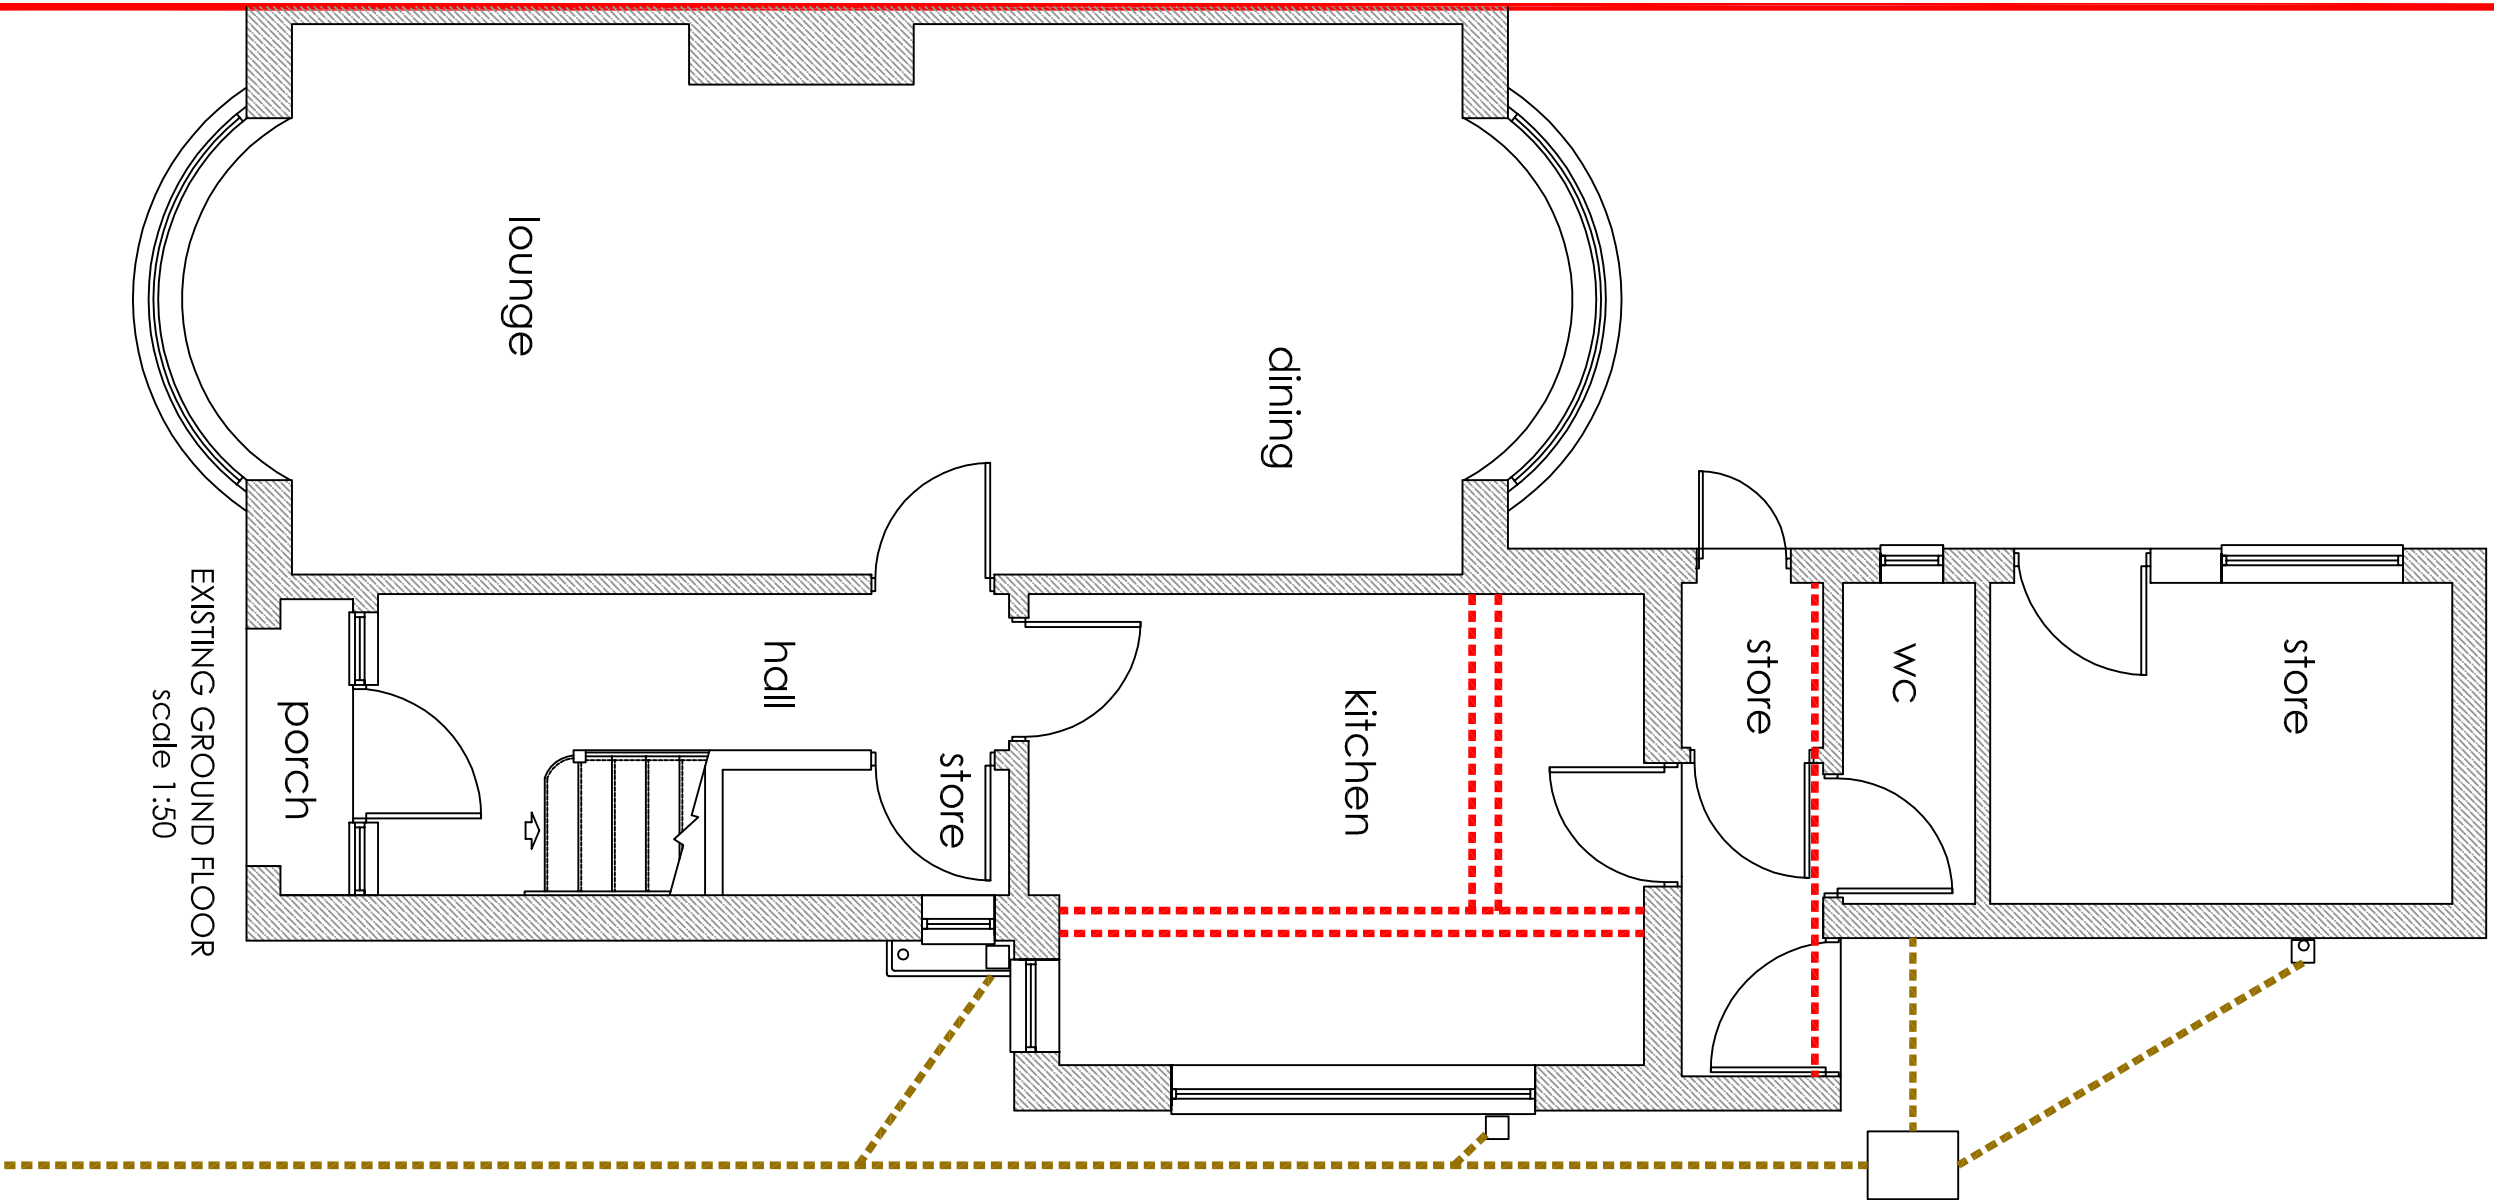

EXISTING GROUND FLOOR
scale 1:50

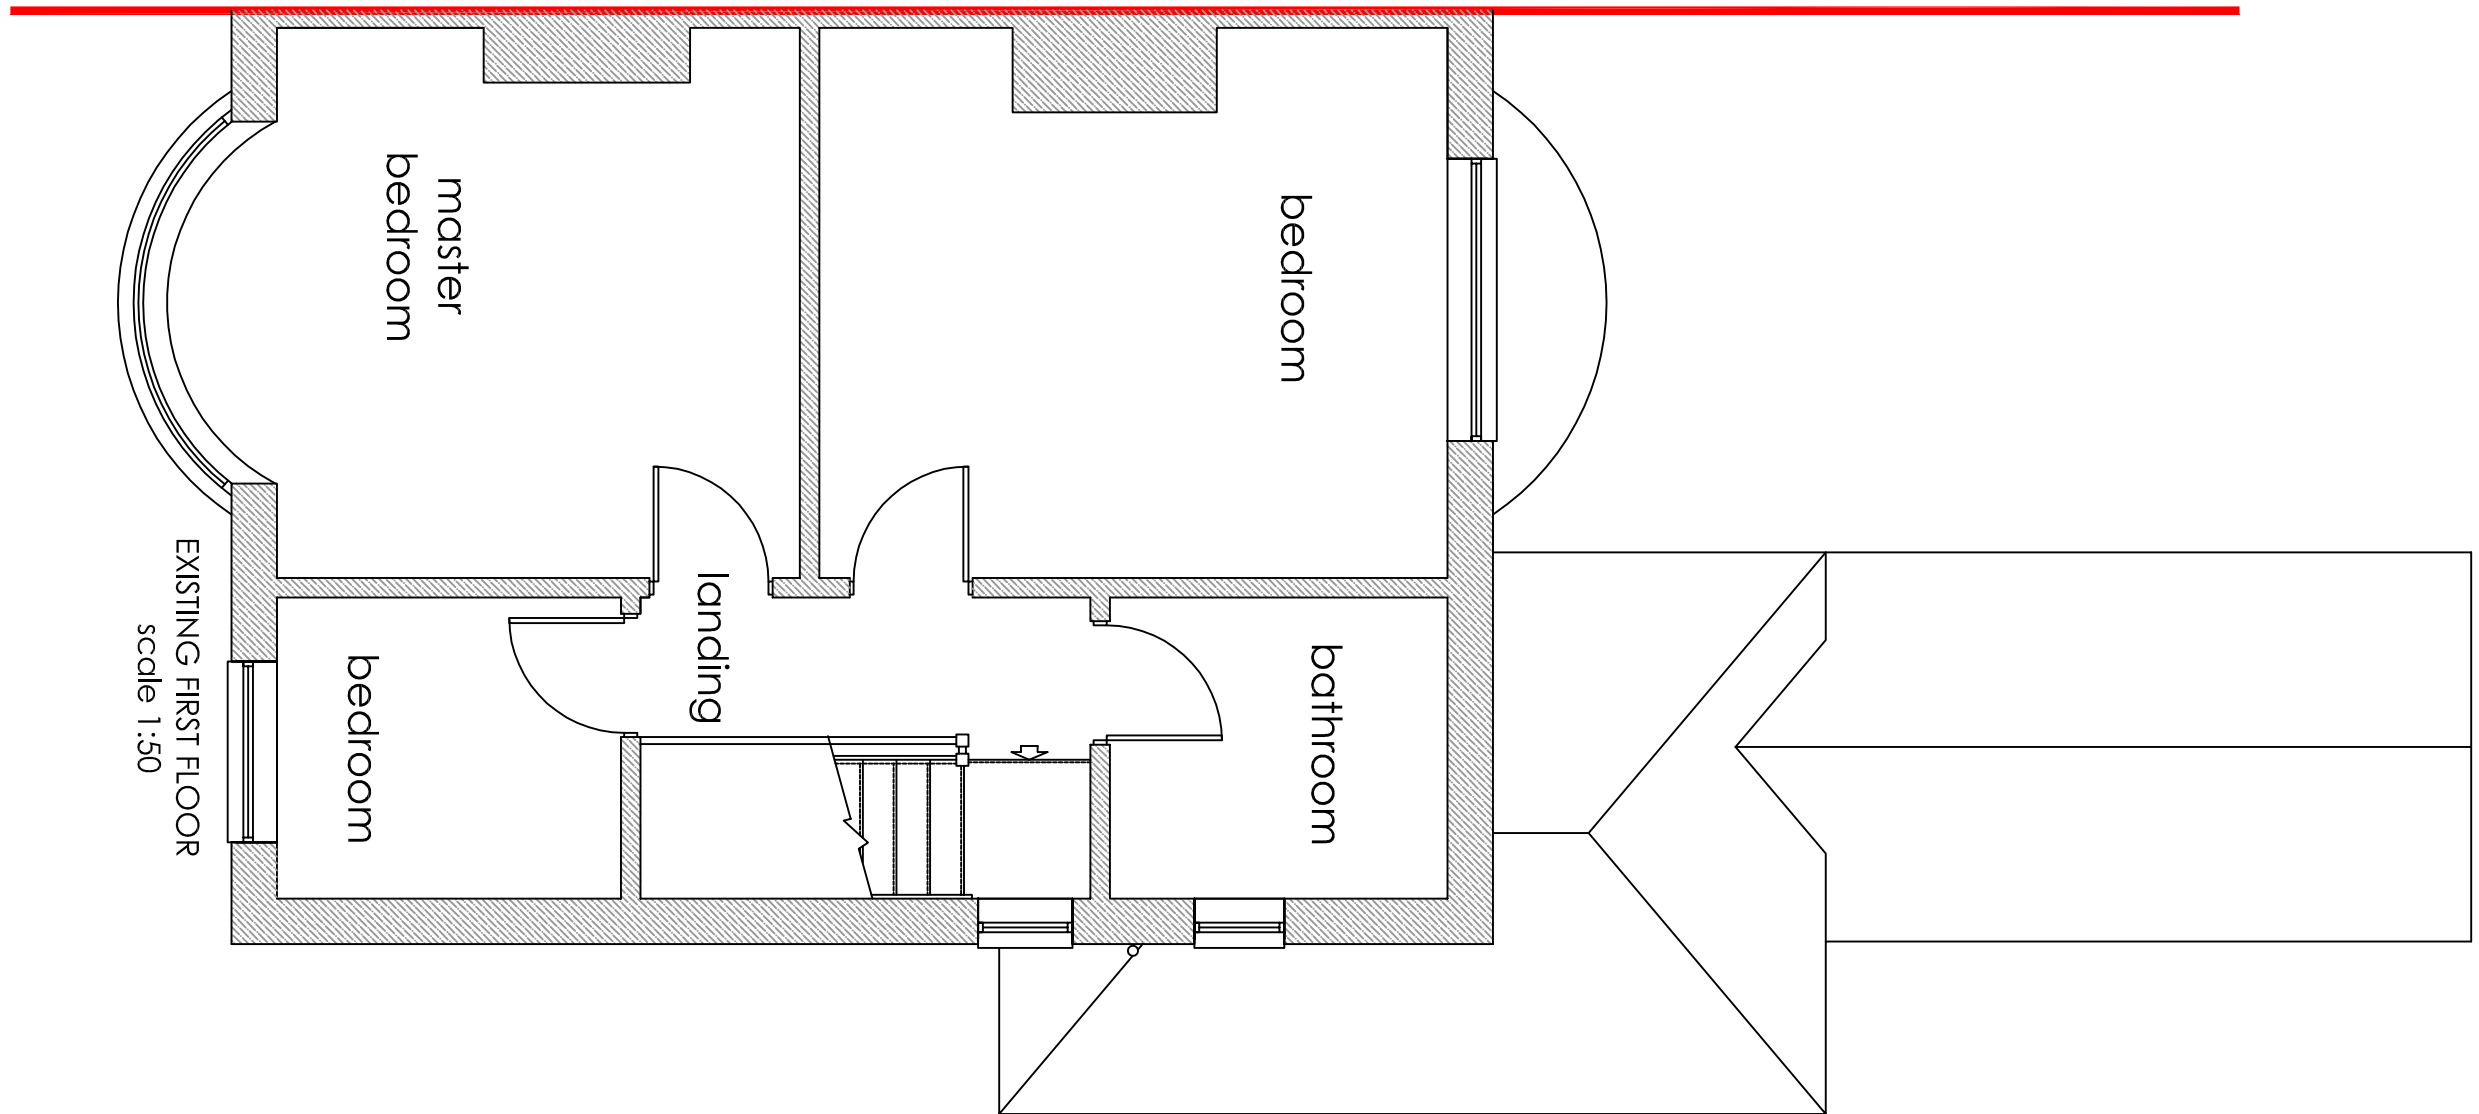

EXISTING FIRST FLOOR
scale 1:50

