



PLOT 5 & 6

Copyright of this drawing is vested in the Architect and it must not be copied or reproduced without consent. Figures and dimensions only are to be taken from the drawing. All contractors must refer to the site and be responsible for setting out and be advised of any variation between drawings and site conditions. Do not scale off this drawing. IF IN DOUBT ASK.


Rev	Drawn	Comments	Date
A	SG	Approved for Use	June 2016
B	SG	Revised elevations	July 2016
C	SG	Revised Plot layout & Elevation Details	July 2016

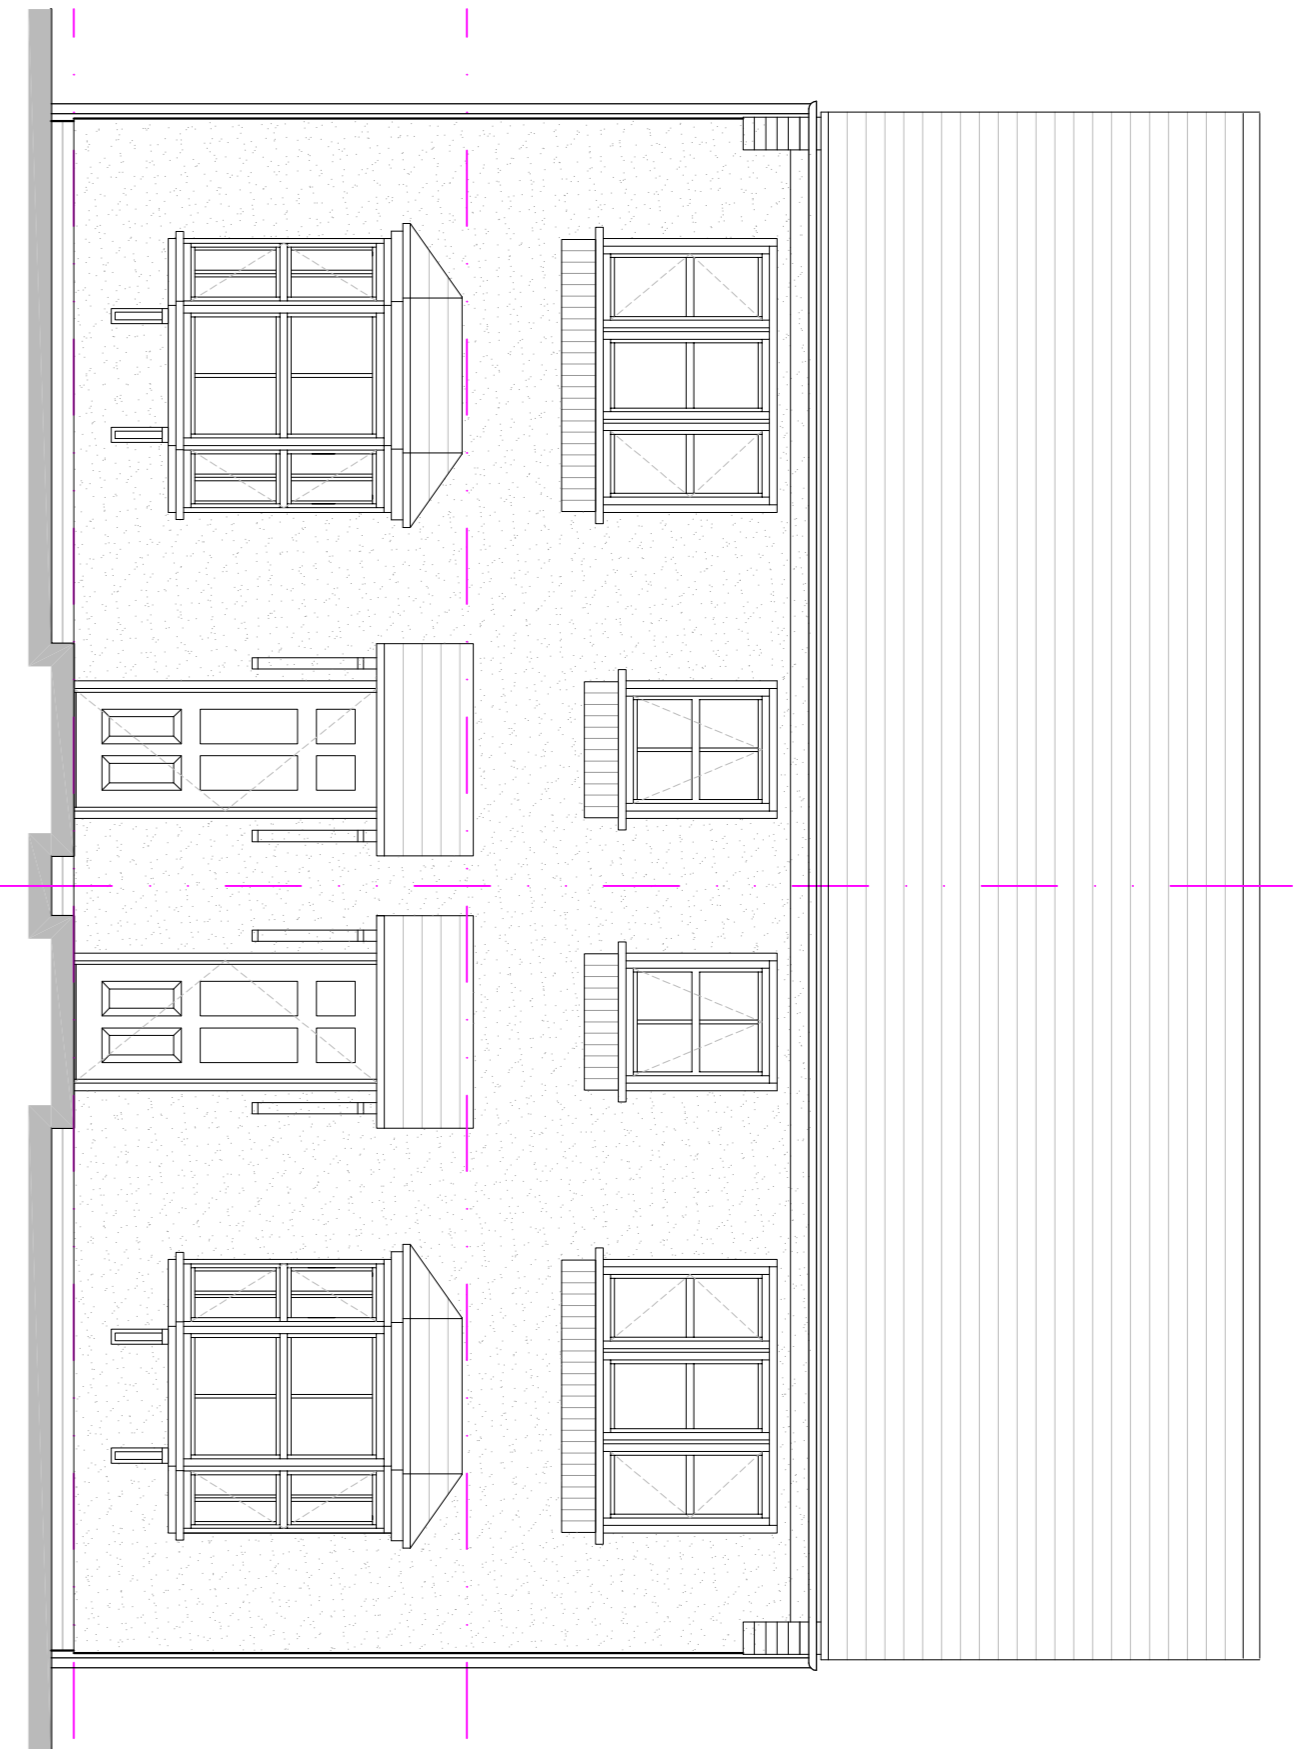


1:50 FRONT ELEVATION

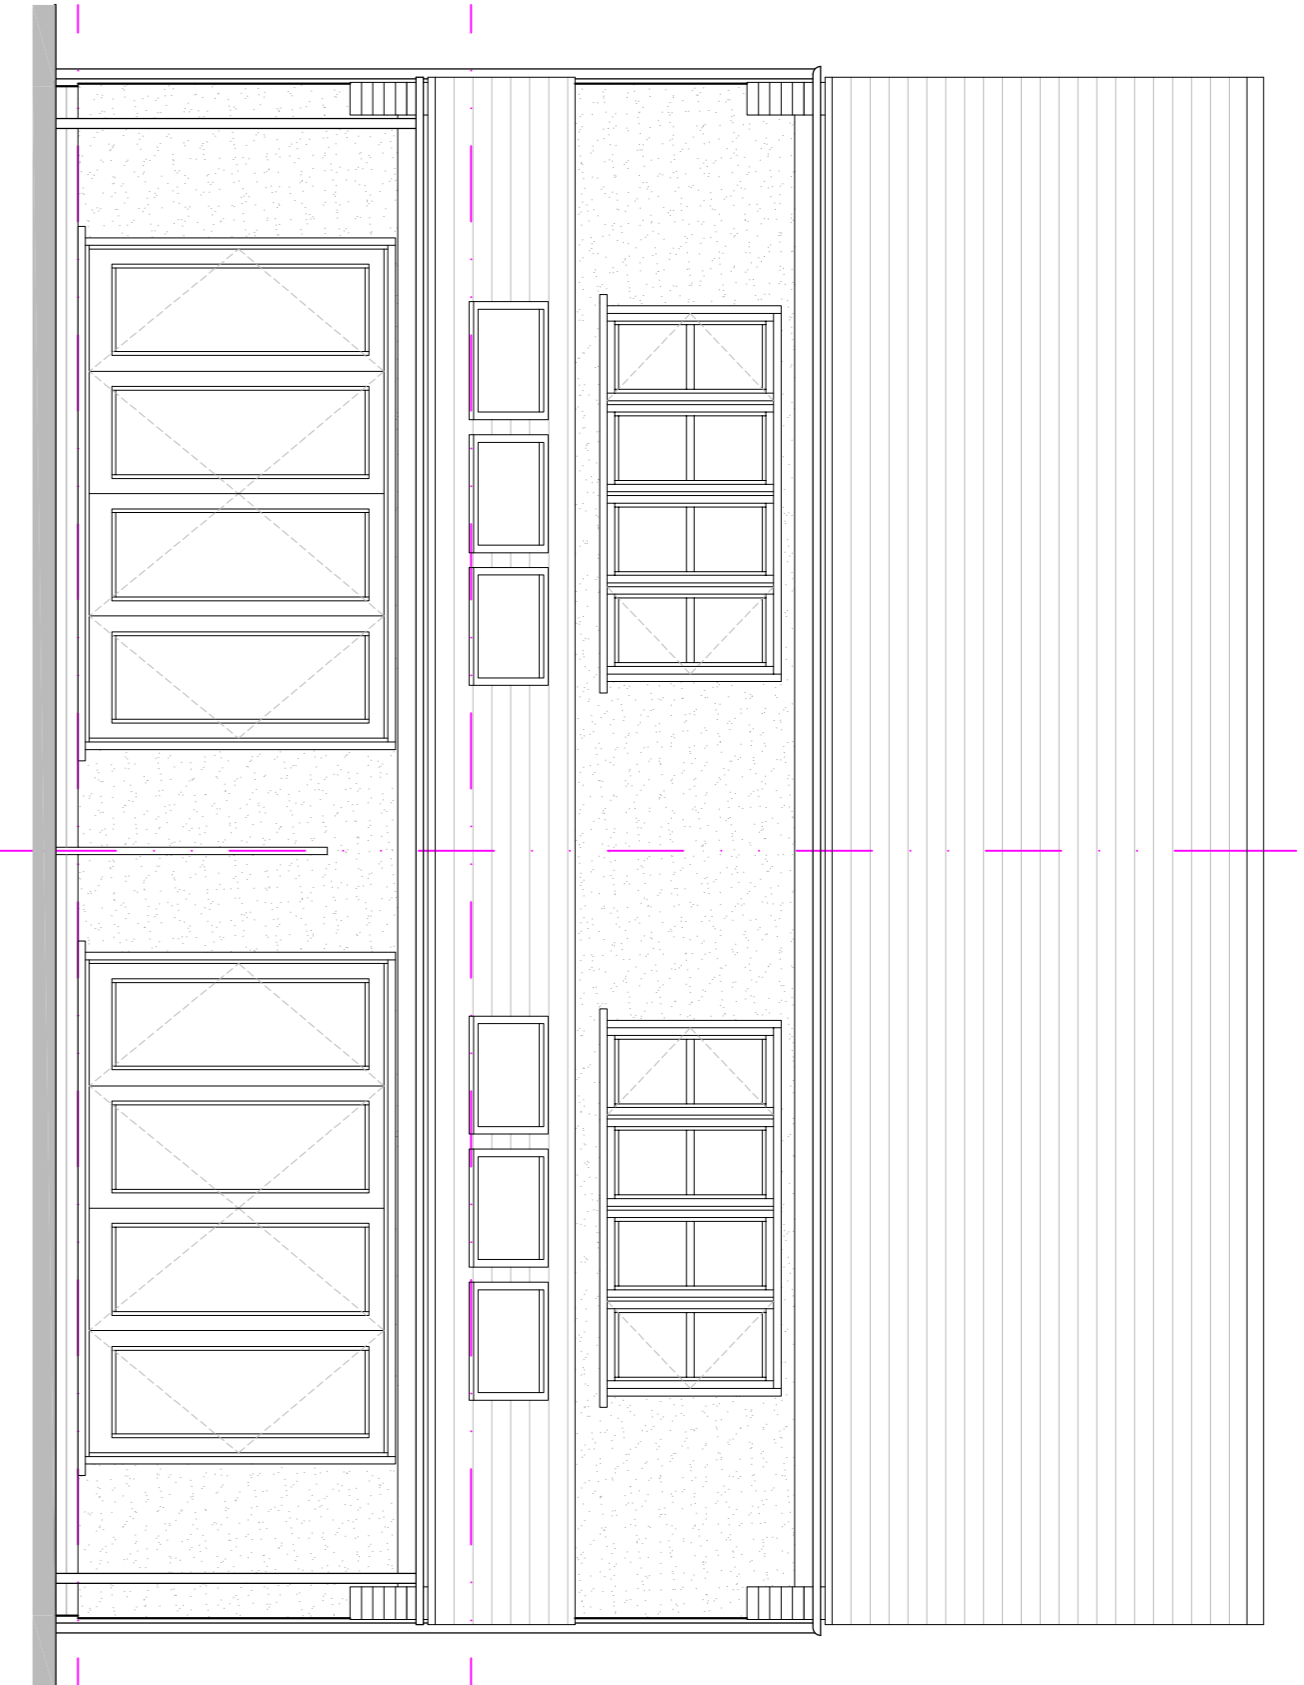


1:50 REAR ELEVATION

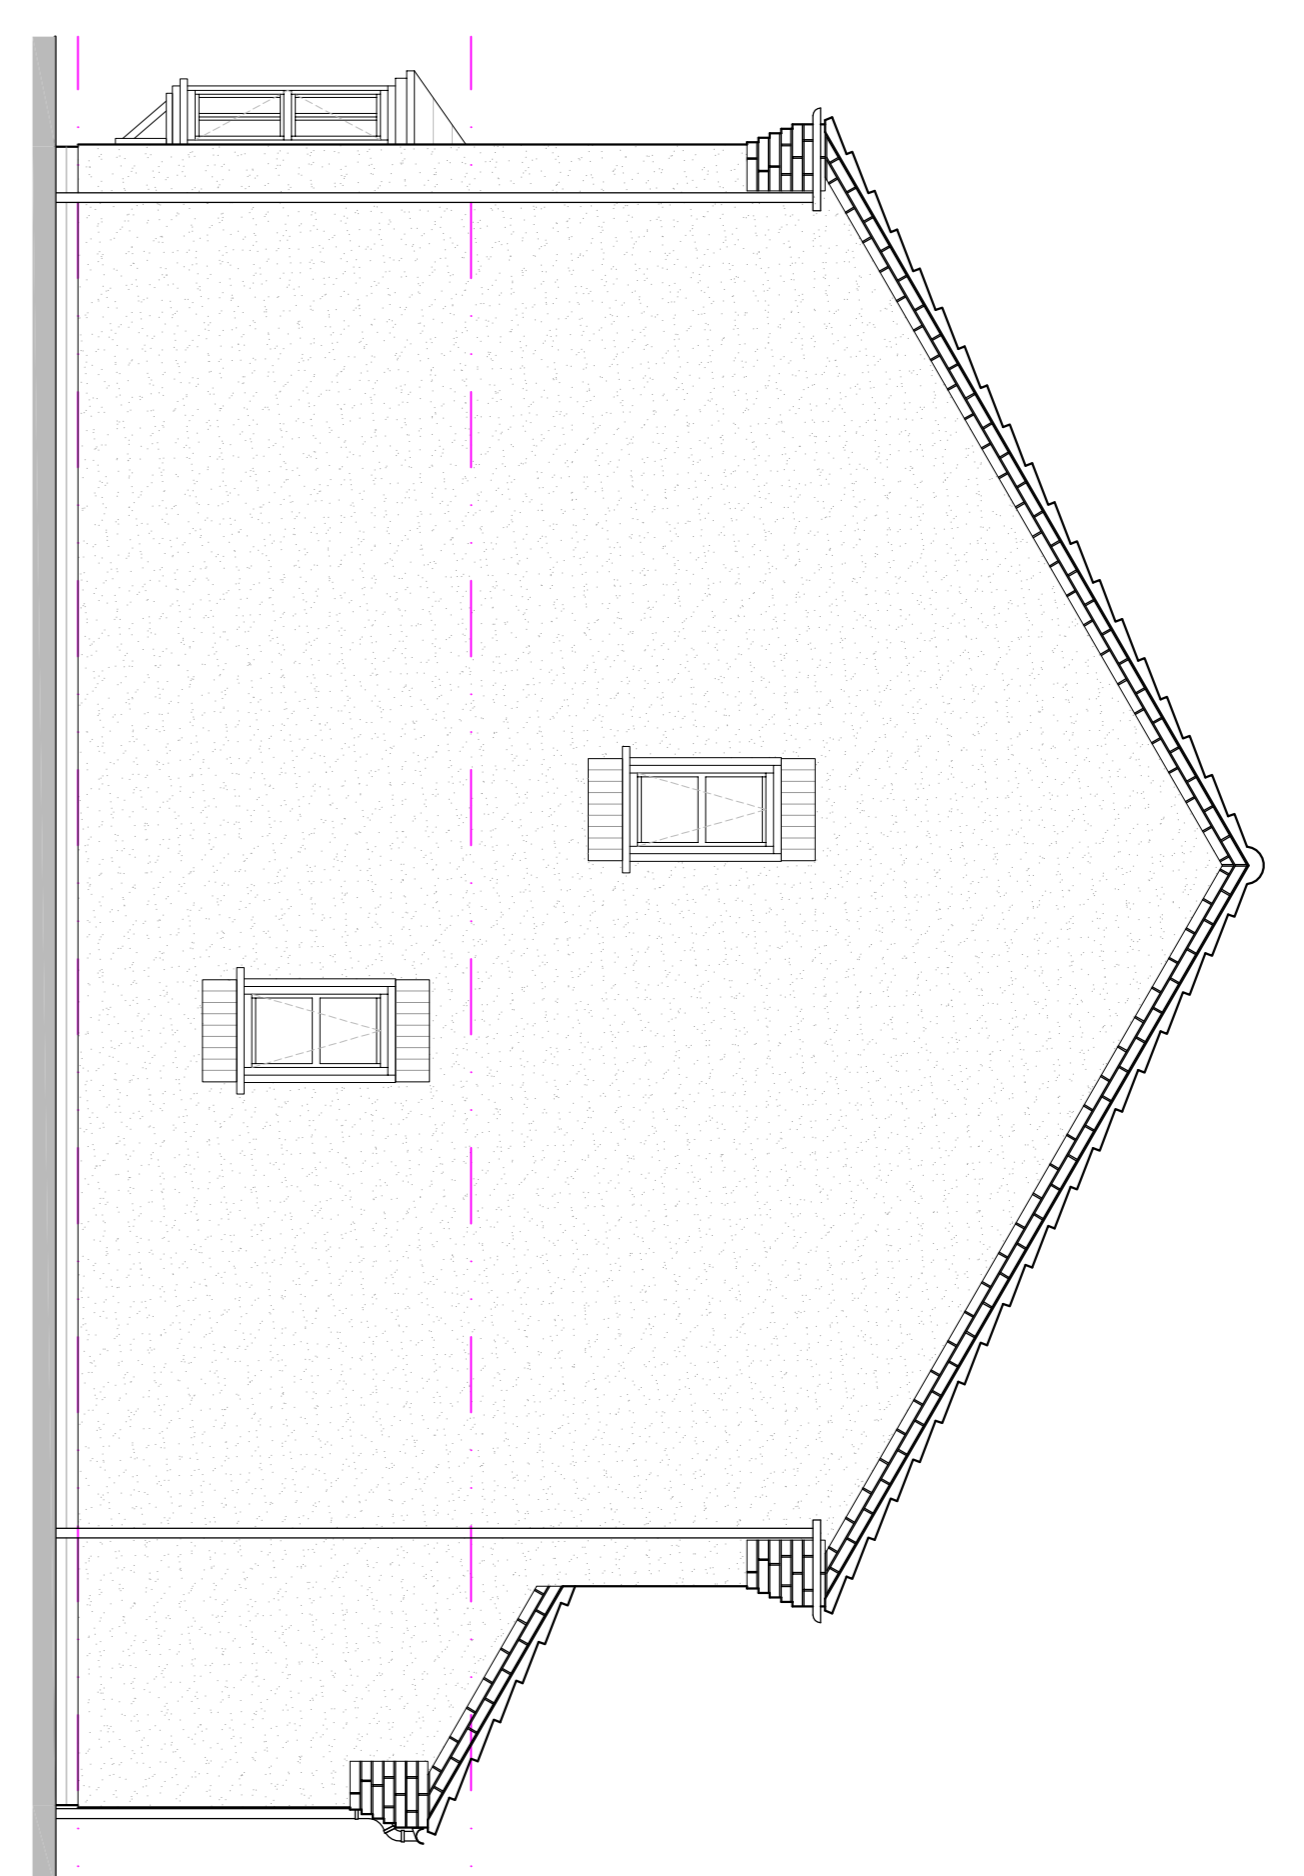

1:50 SIDE ELEVATION

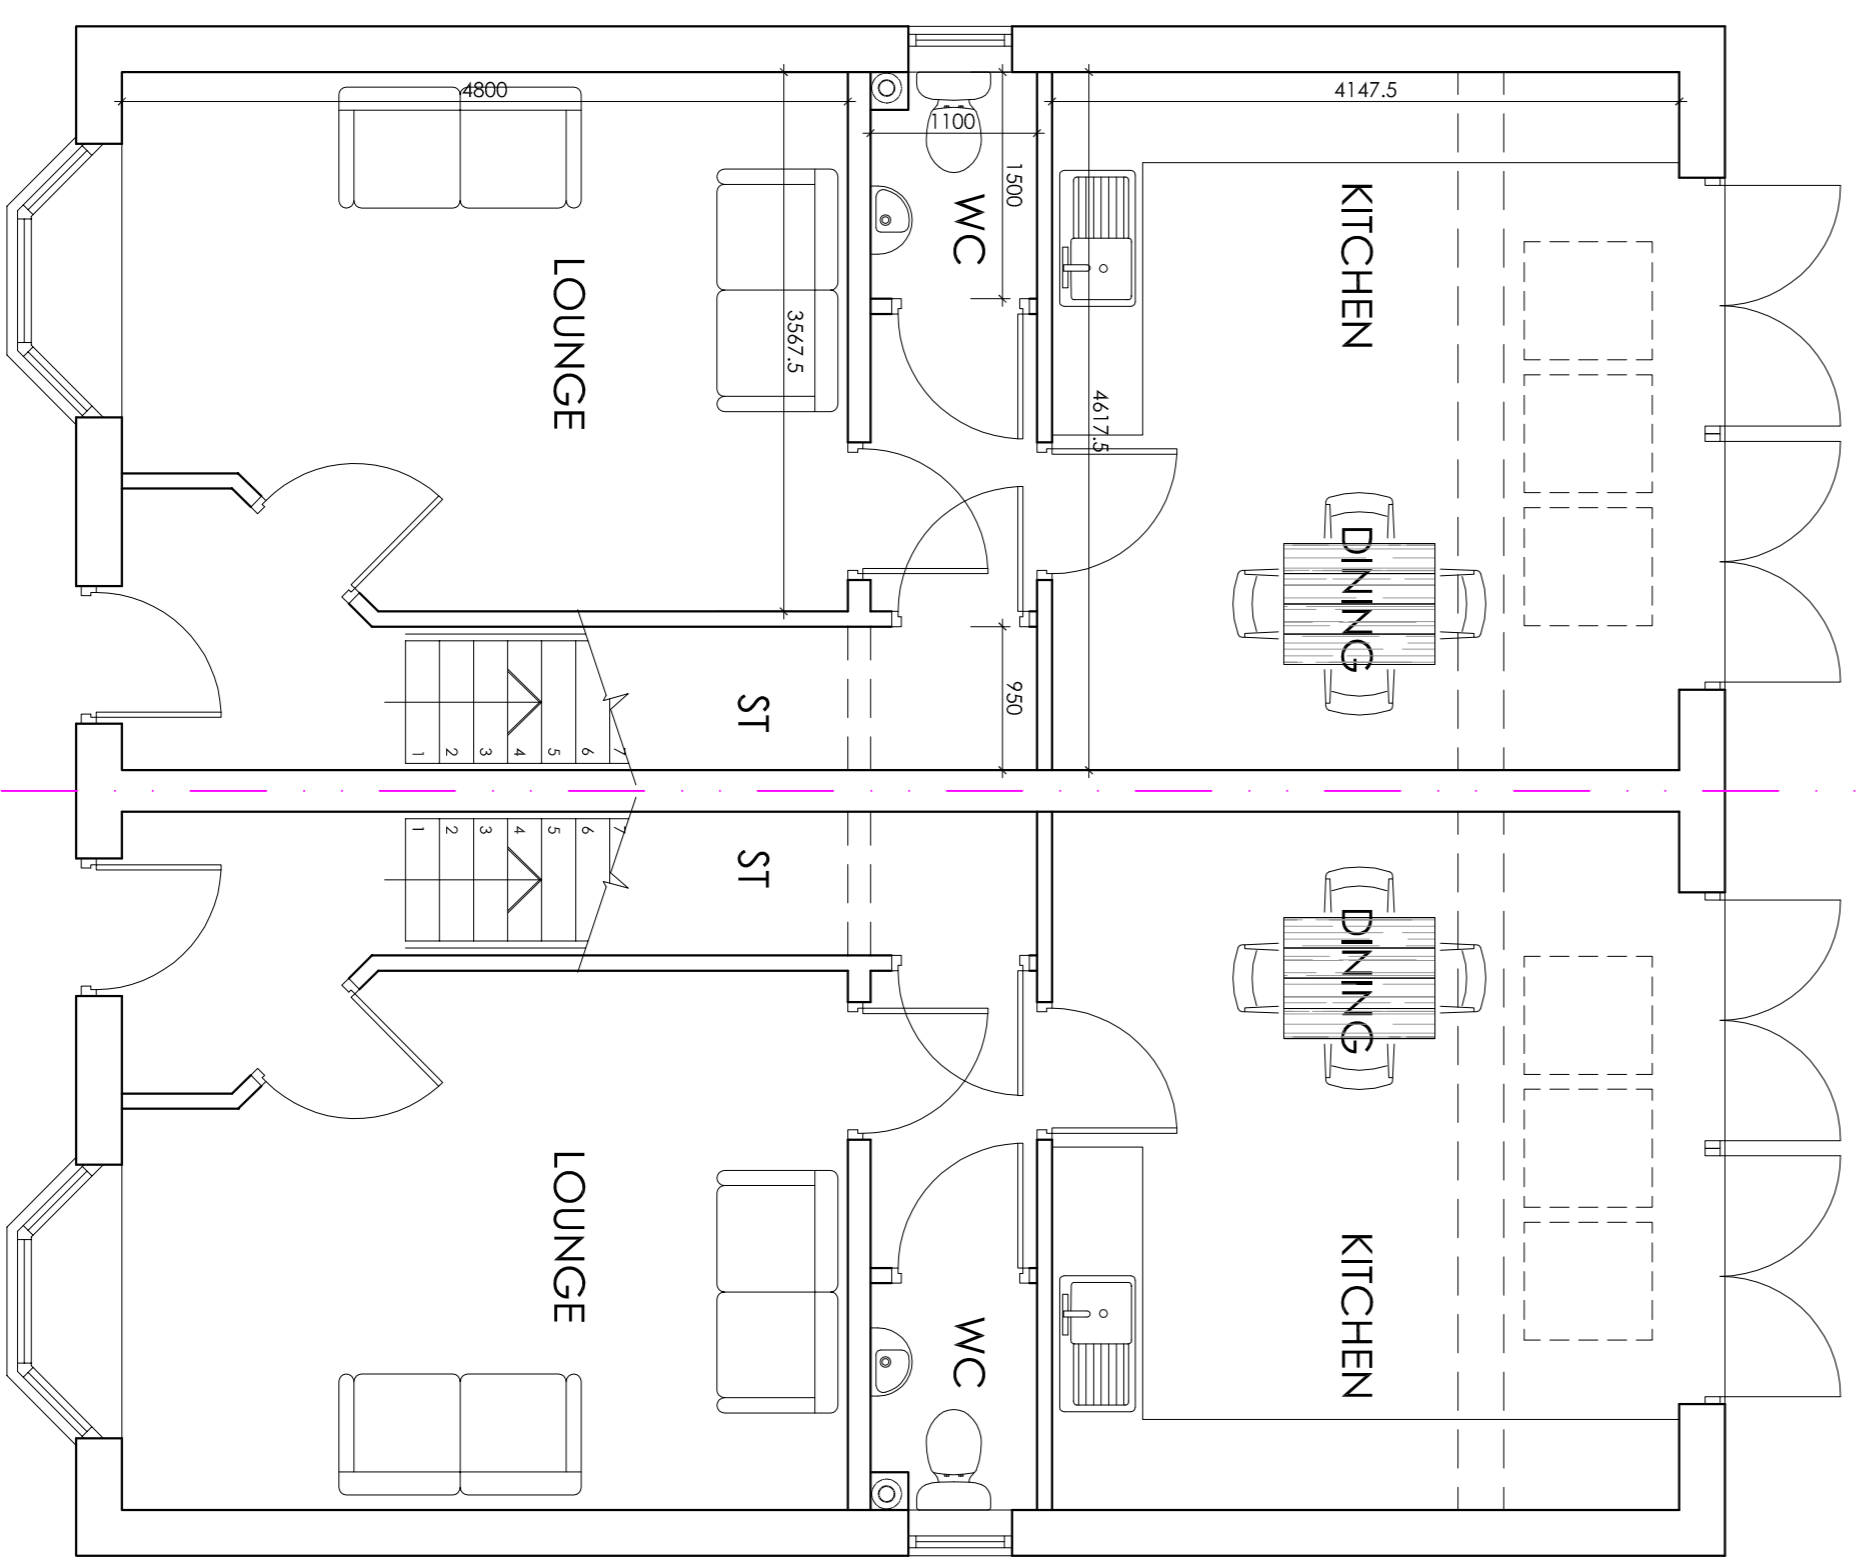

1:50 GROUND FLOOR PLAN

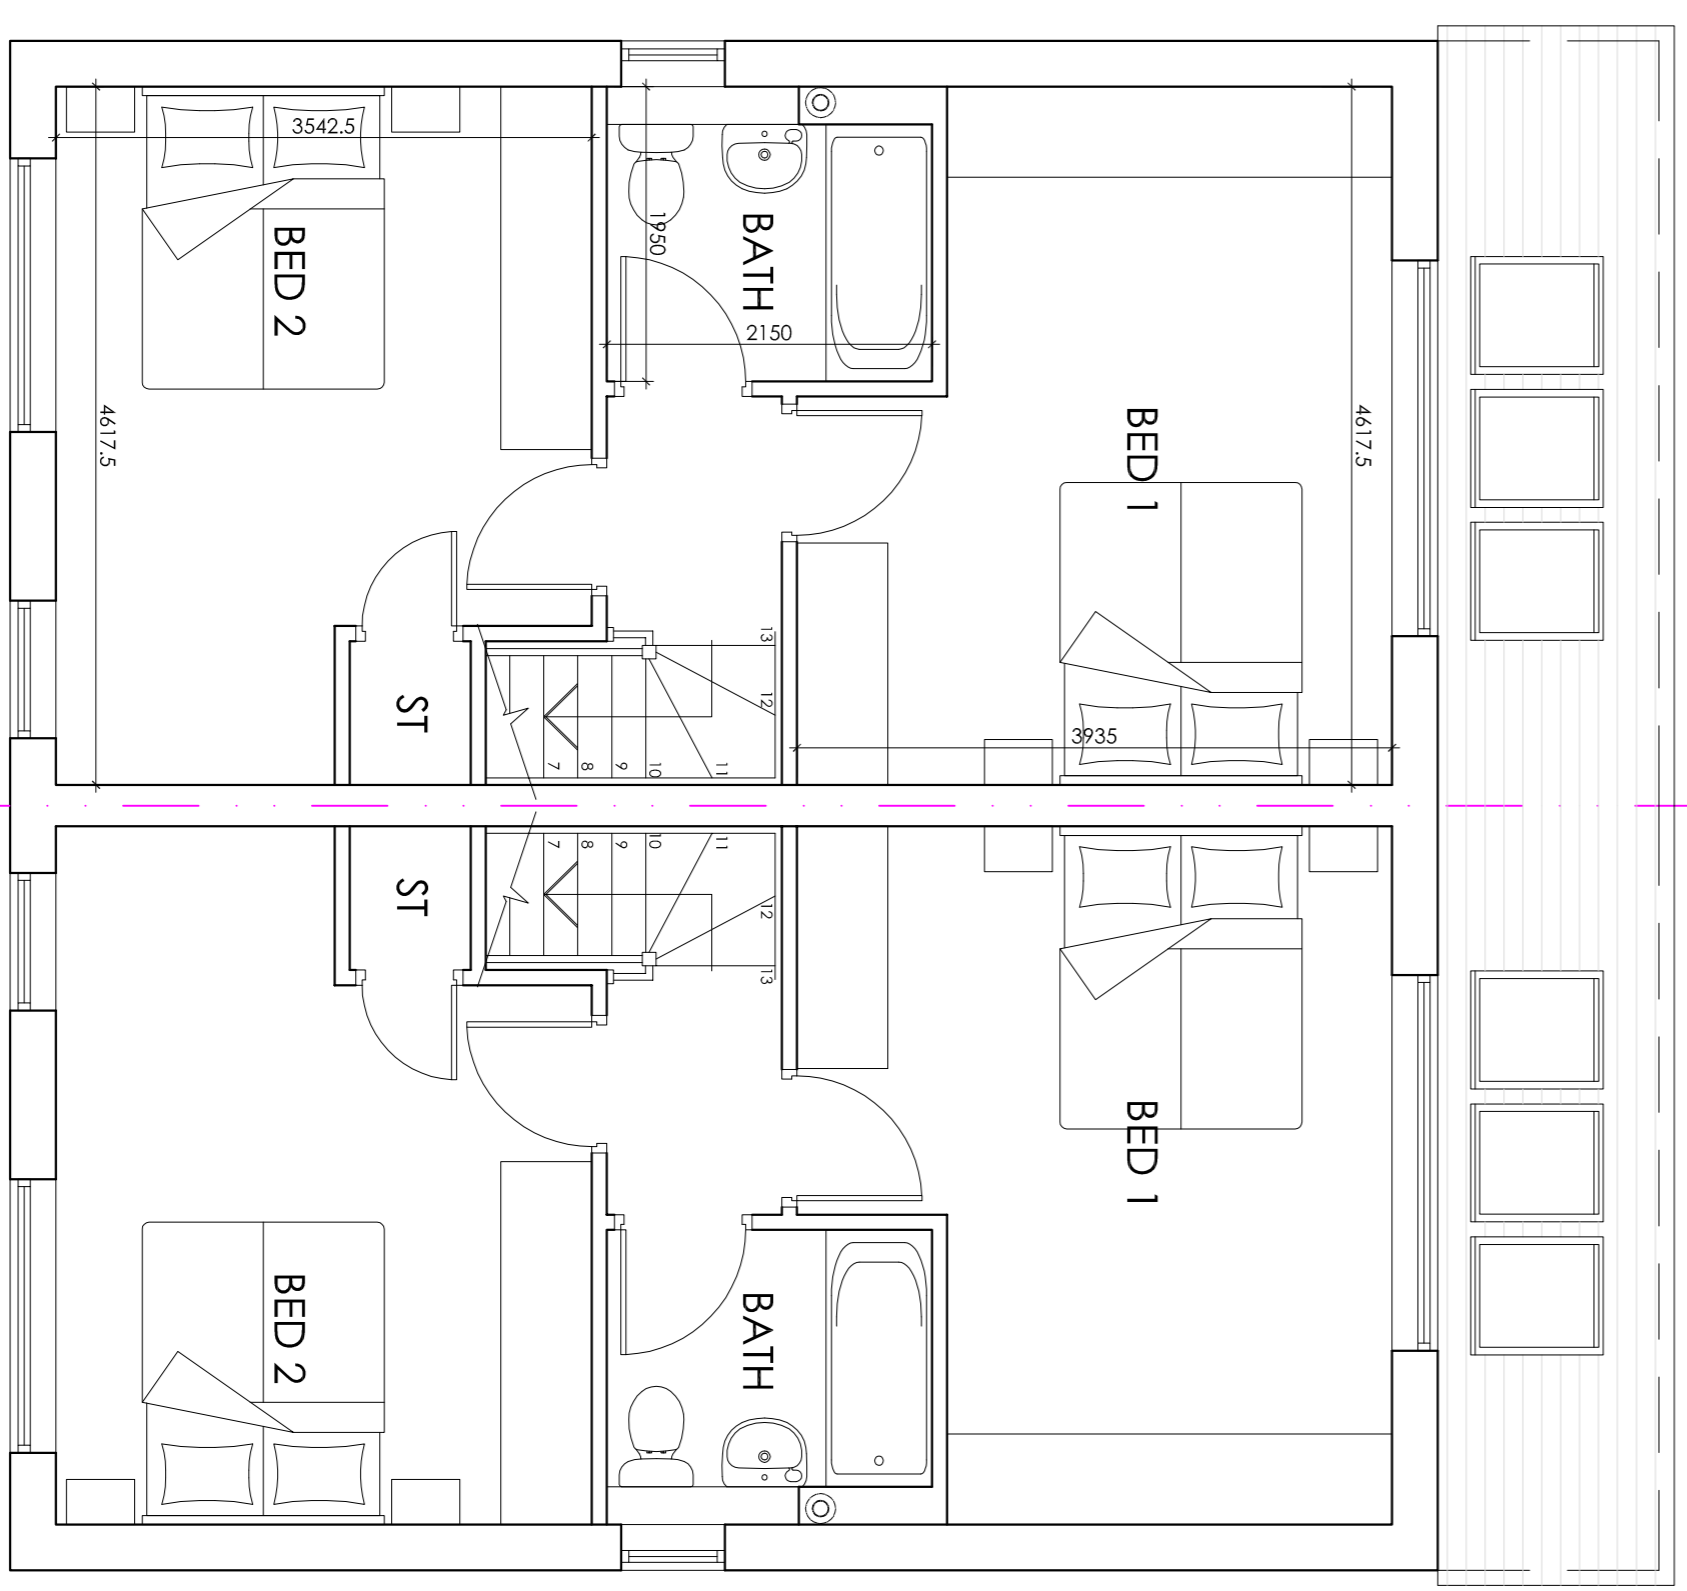

1:50 FIRST FLOOR PLAN

Hewitt & Carr Architects
 2-4 Cross Street | Cheddle | Staffordshire | ST10 1NP
 T: 0151 252 3889
 E: enquiries@hccarchitects.co.uk
 W: www.hccarchitects.co.uk

Client
 Chandos Homes Limited

Project
 Residential Development
 Land Adj Yew Tree Farm
 Kingsley Holt

Title
 Plot 5 & 6
 Plans and Elevations

Date May 2016
Scale @A1 As Stated
Project No. 00541
Drawing No. AL(O) 05

Drawn SG
Checked
Rev C