



Copyright of this drawing is vested in the Architect and it must not be copied or reproduced without consent. Figured dimensions only are to be taken from this drawing. All contractors must visit the site and be responsible for taking and checking all dimensions relative to their work. bpArchitecture are to be advised of any variation between drawings and site conditions. DO NOT SCALE OFF THIS DRAWING. IF IN DOUBT ASK

Rev	Drawn	Comments	Date
-----	-------	----------	------

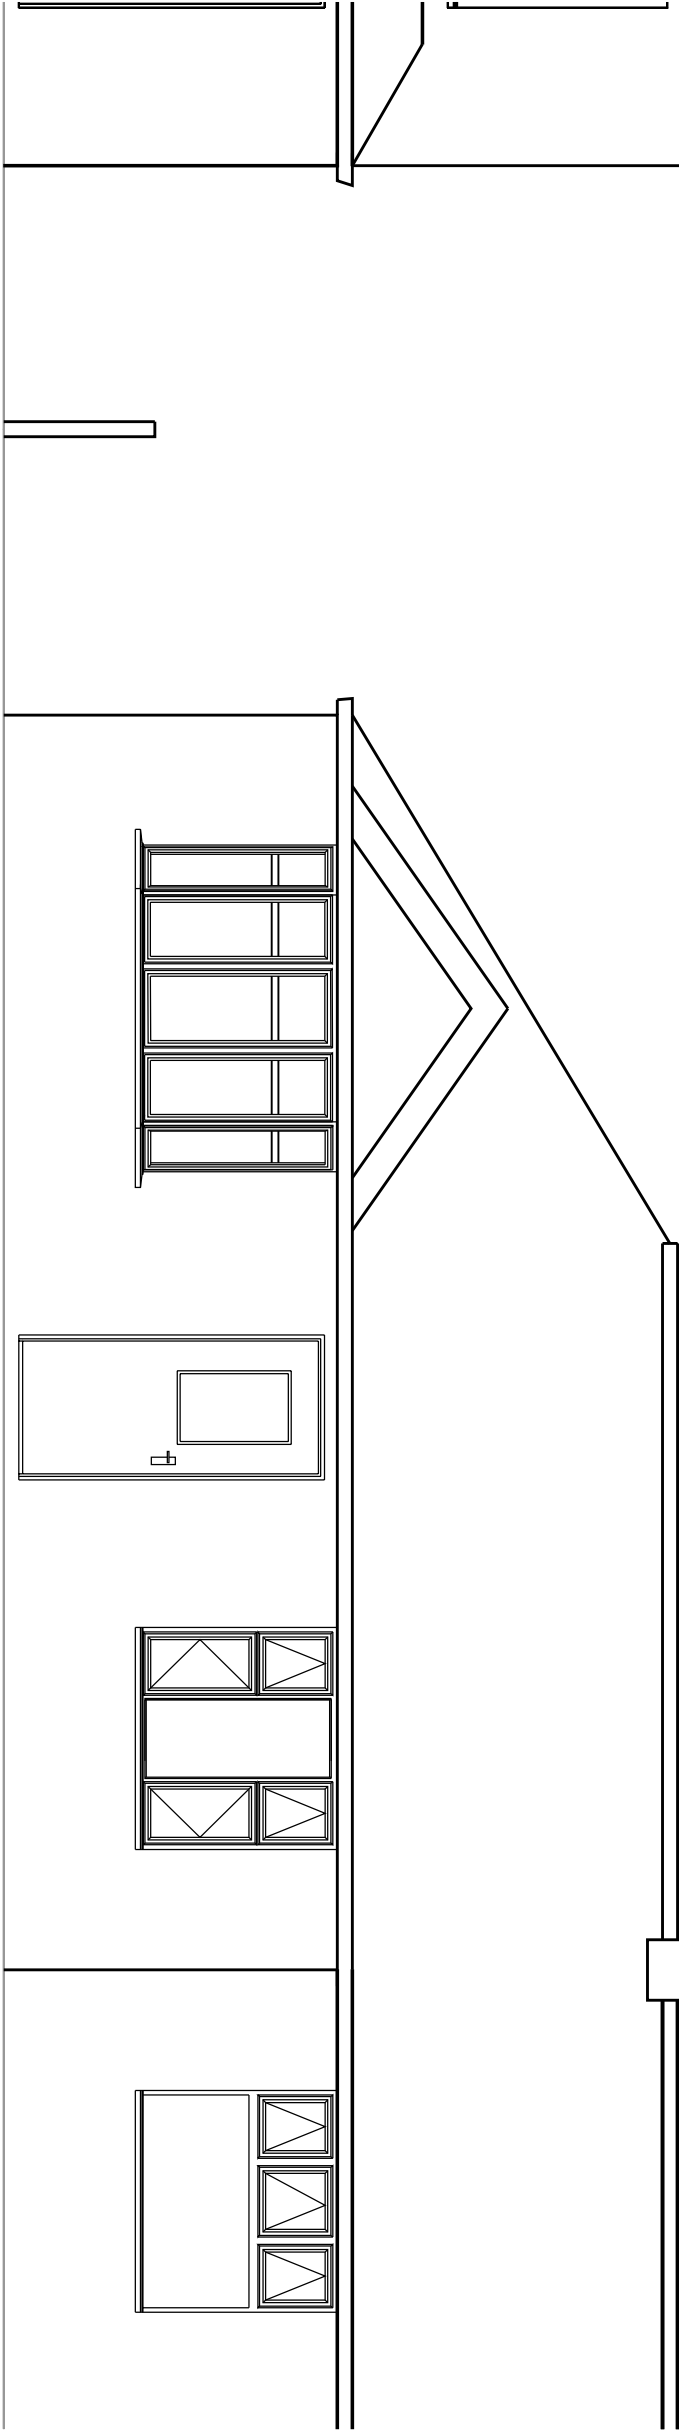

Front Elevation.

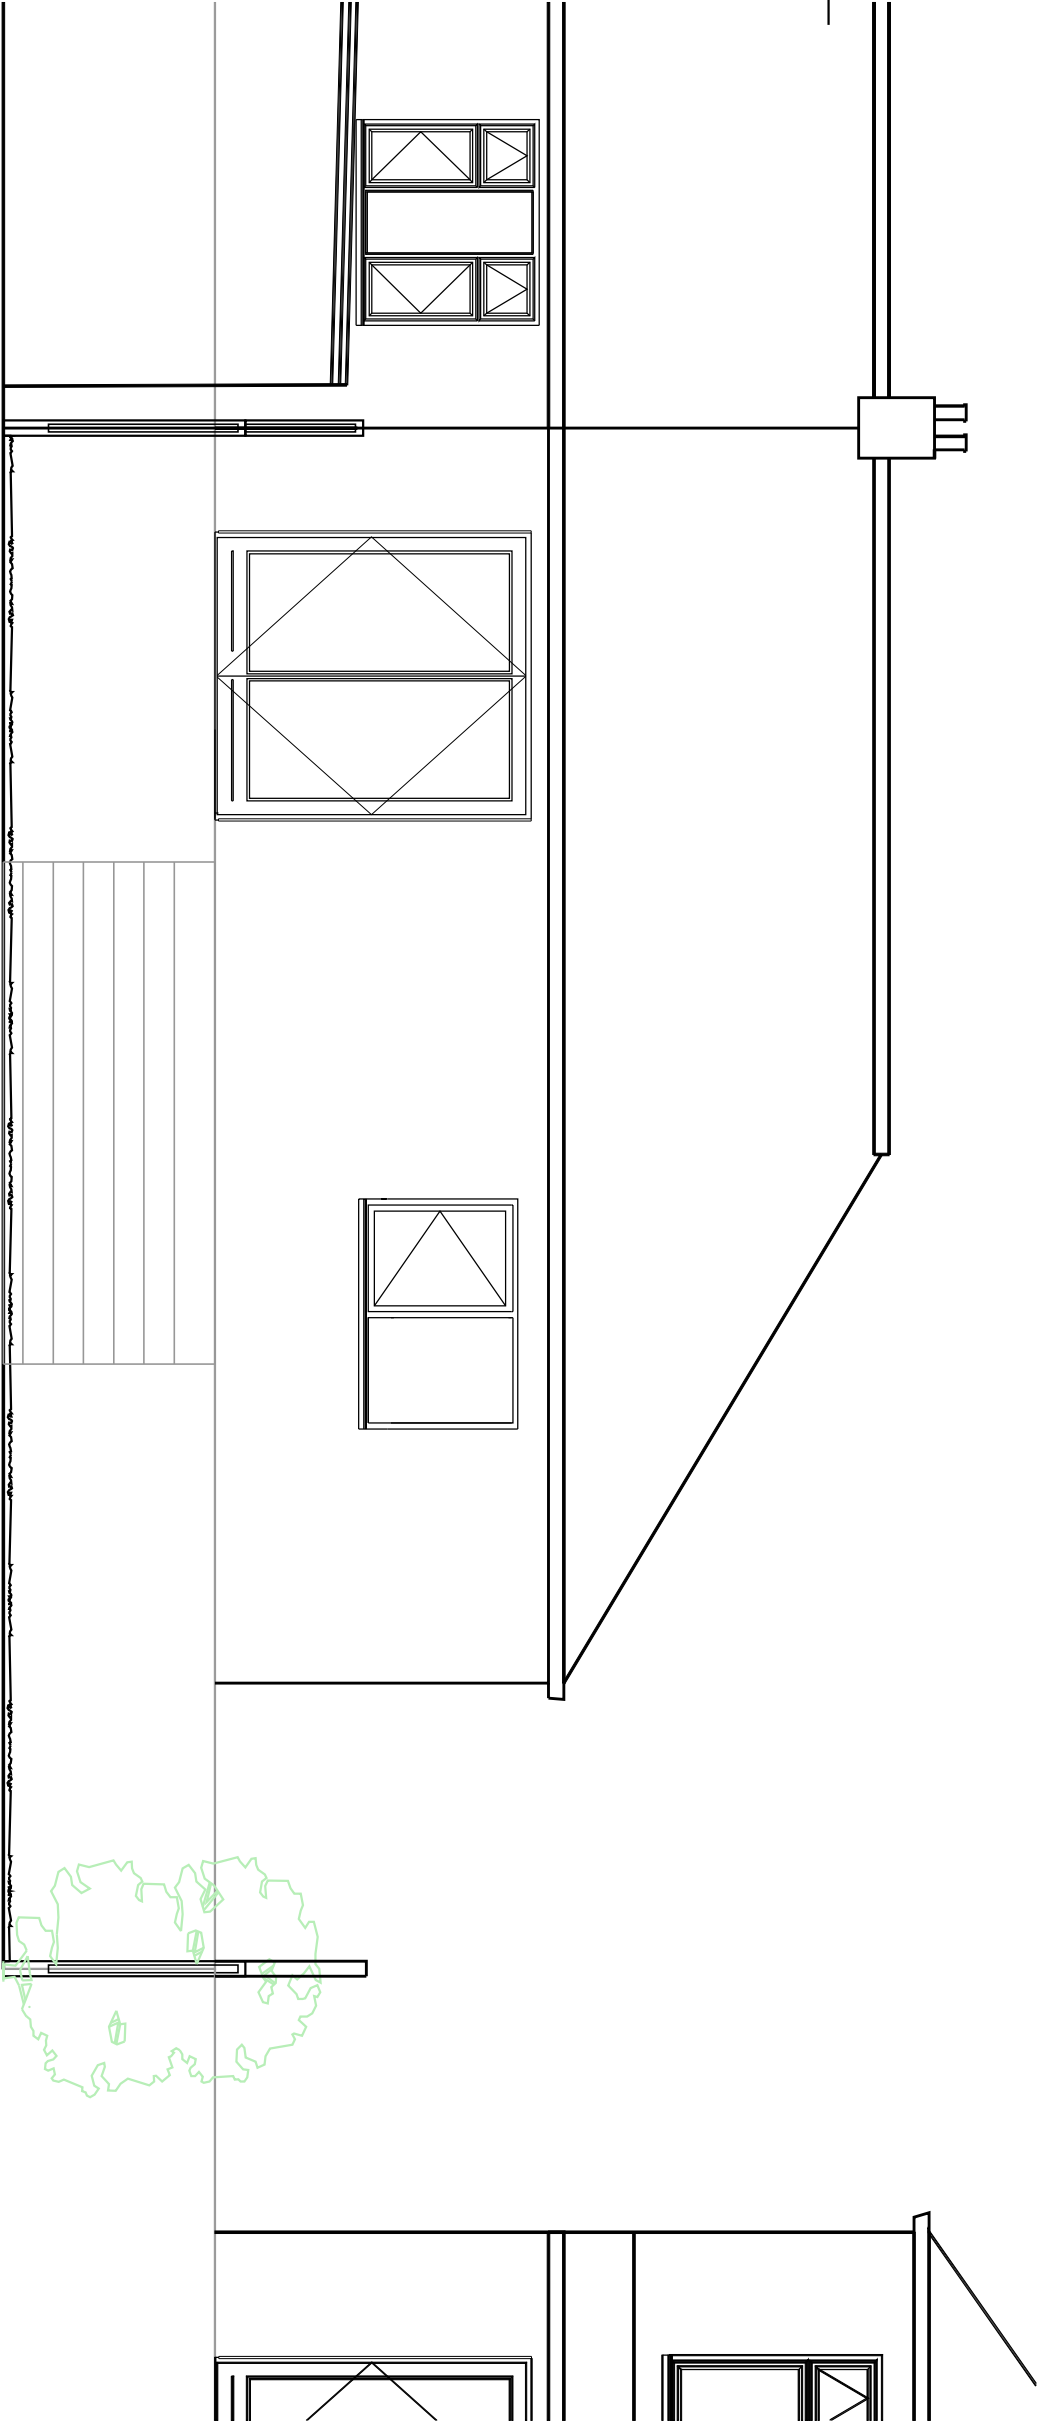

Rear Elevation.

bpArchitecture
☎ : 01782 515 555
✉ : Enquiries@bpArchitecture.co.uk
🌐: www.bparchitecture.co.uk
93 High Street Biddulph Staffs ST8 6AB
Architects - Interior Designers - Landscape Architects

Client
Craft Butler

Project
**The Bungalow, Whitegates, Whitemore,
Congleton, Cheshire, CW12 3ND**

Title
Existing Elevations

Status
Planning

Date
July 2016

Scale @A3
1:50

Project No
16-070_AS(0)03

Drawing No.
16-070_AS(0)03

Rev

Drawn
DD

Checked
BSP