


- NOTES:
- Hedgehog in front of visibility sight-lines to be trimmed back and maintained behind these lines.
 - Vegetation in verge to be maintained at a height of 600mm or less.

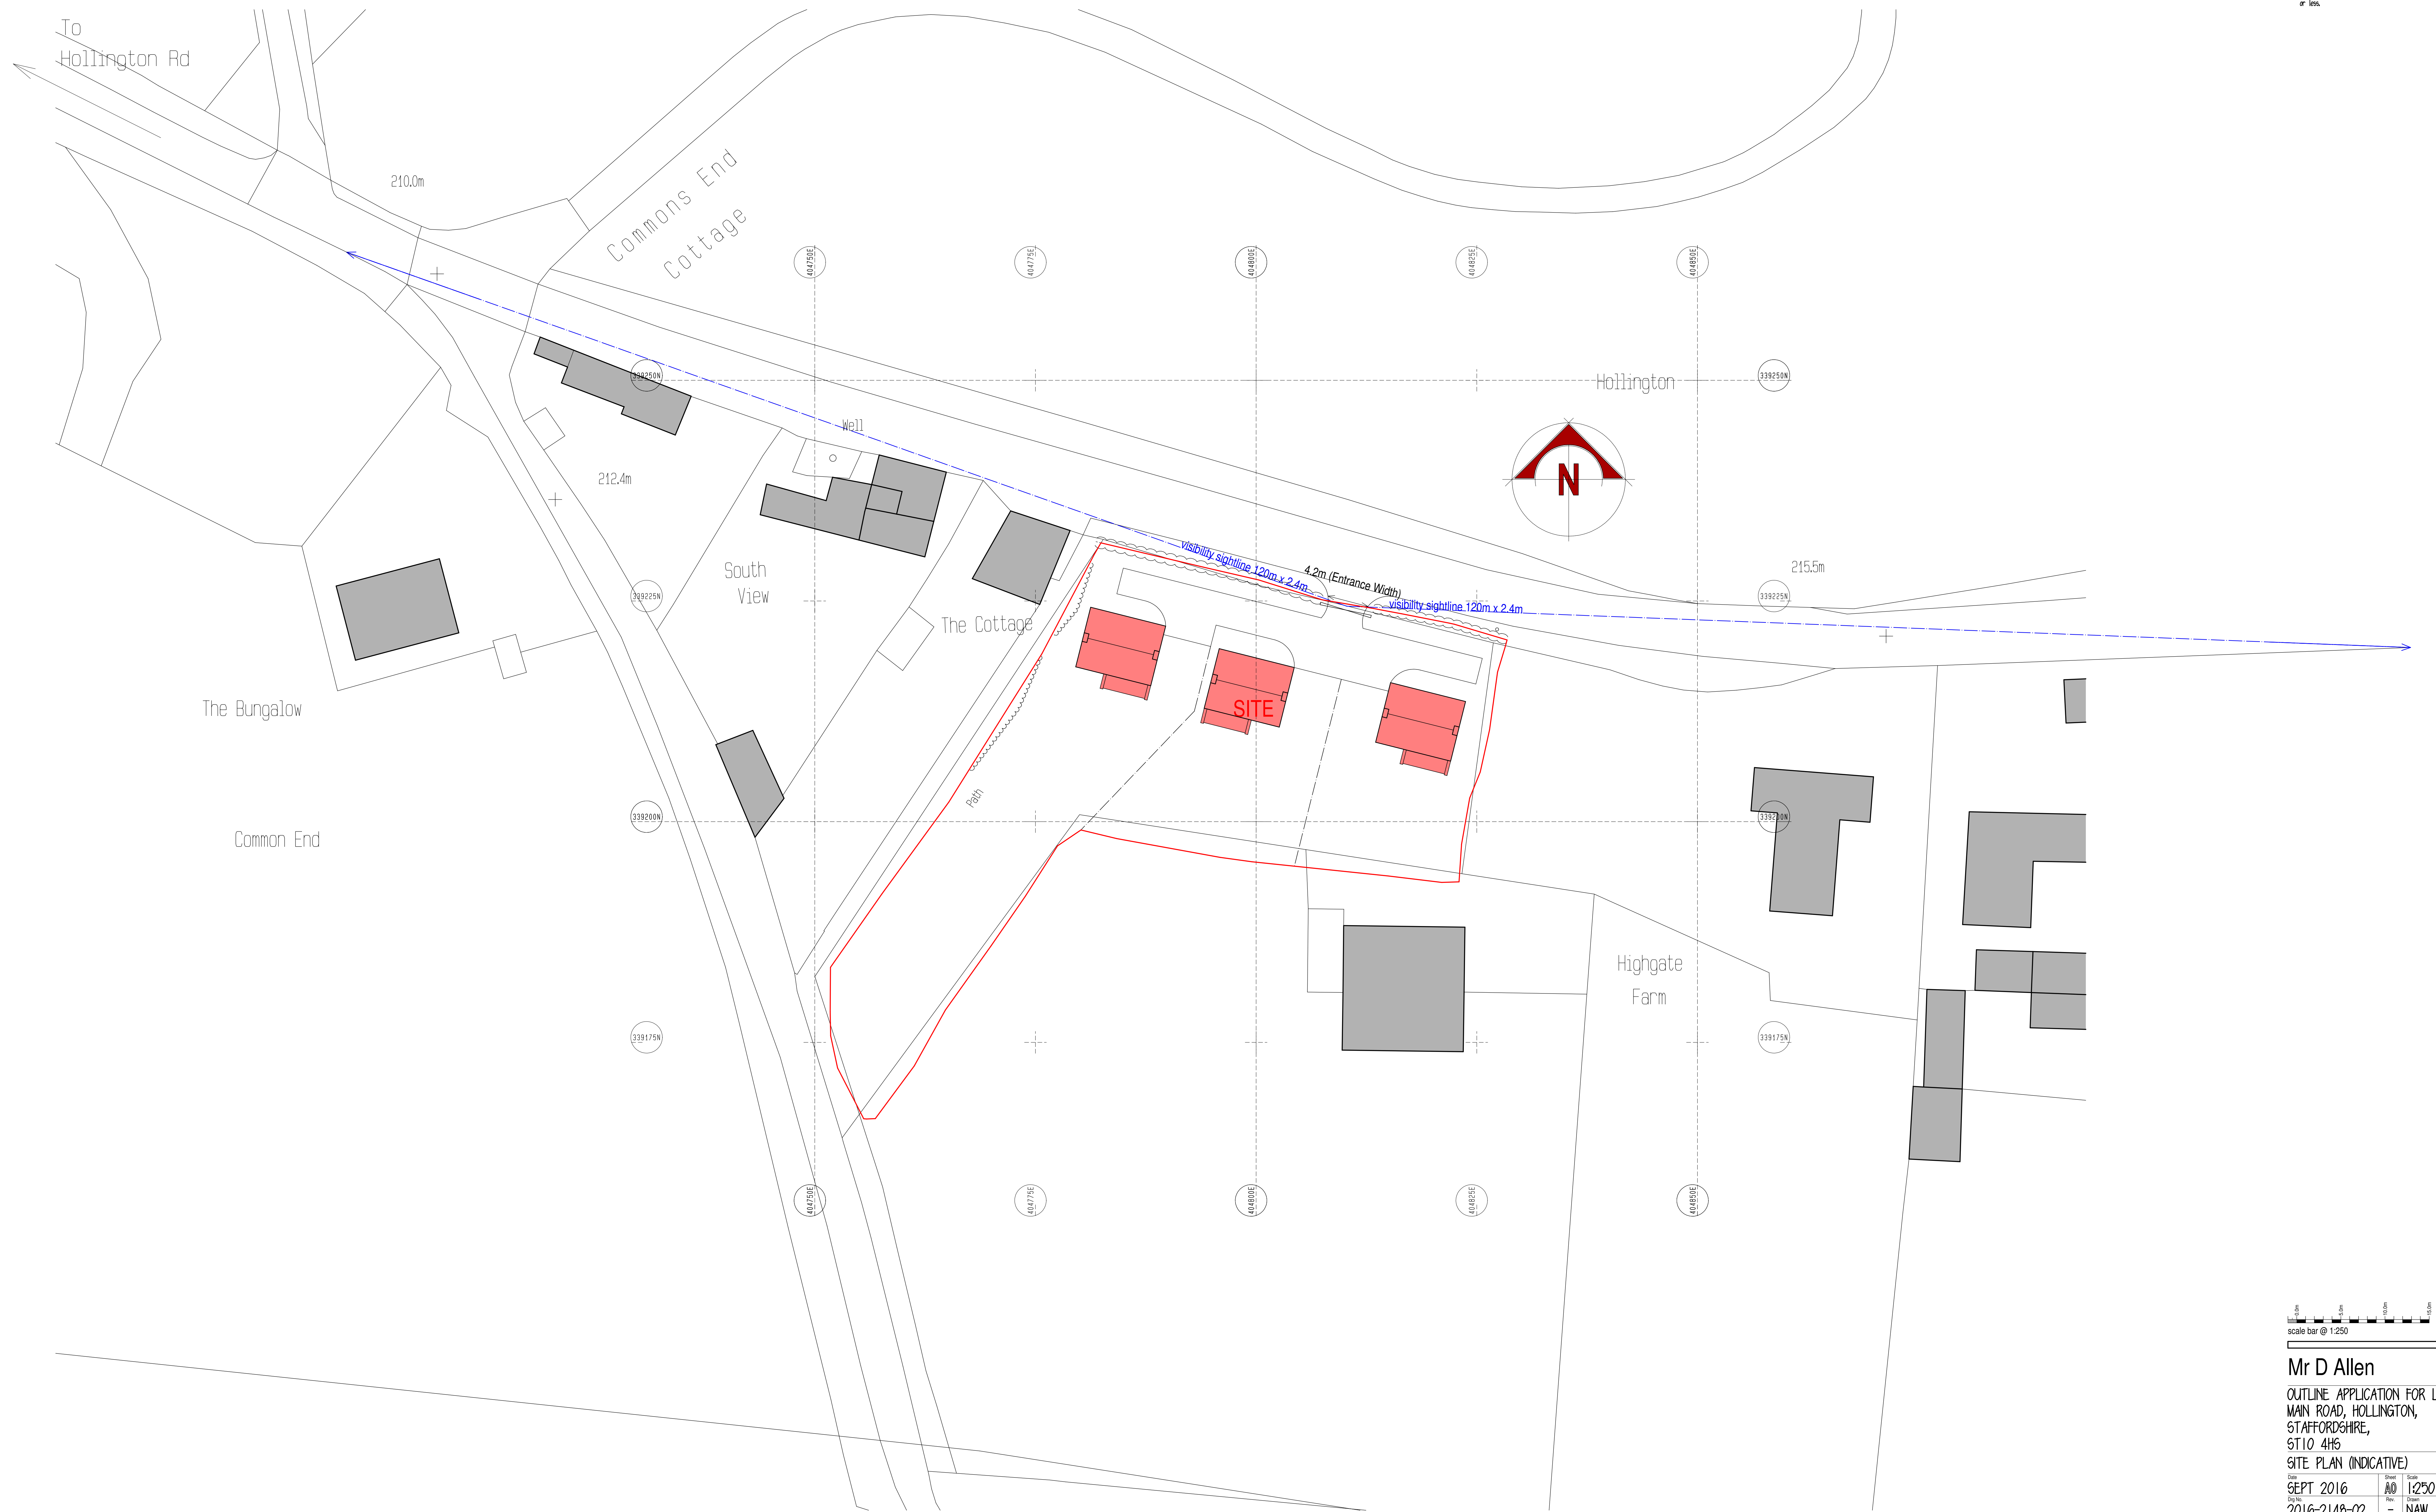

Mr D Allen

OUTLINE APPLICATION FOR LAND OFF,
MAIN ROAD, HOLLINGTON,
STAFFORDSHIRE,
ST10 4HS

SITE PLAN (INDICATIVE)

Date: SEPT 2016
Drawing No: 2016-2148-02
Scale: A0 1:250
Drawn: NAW