



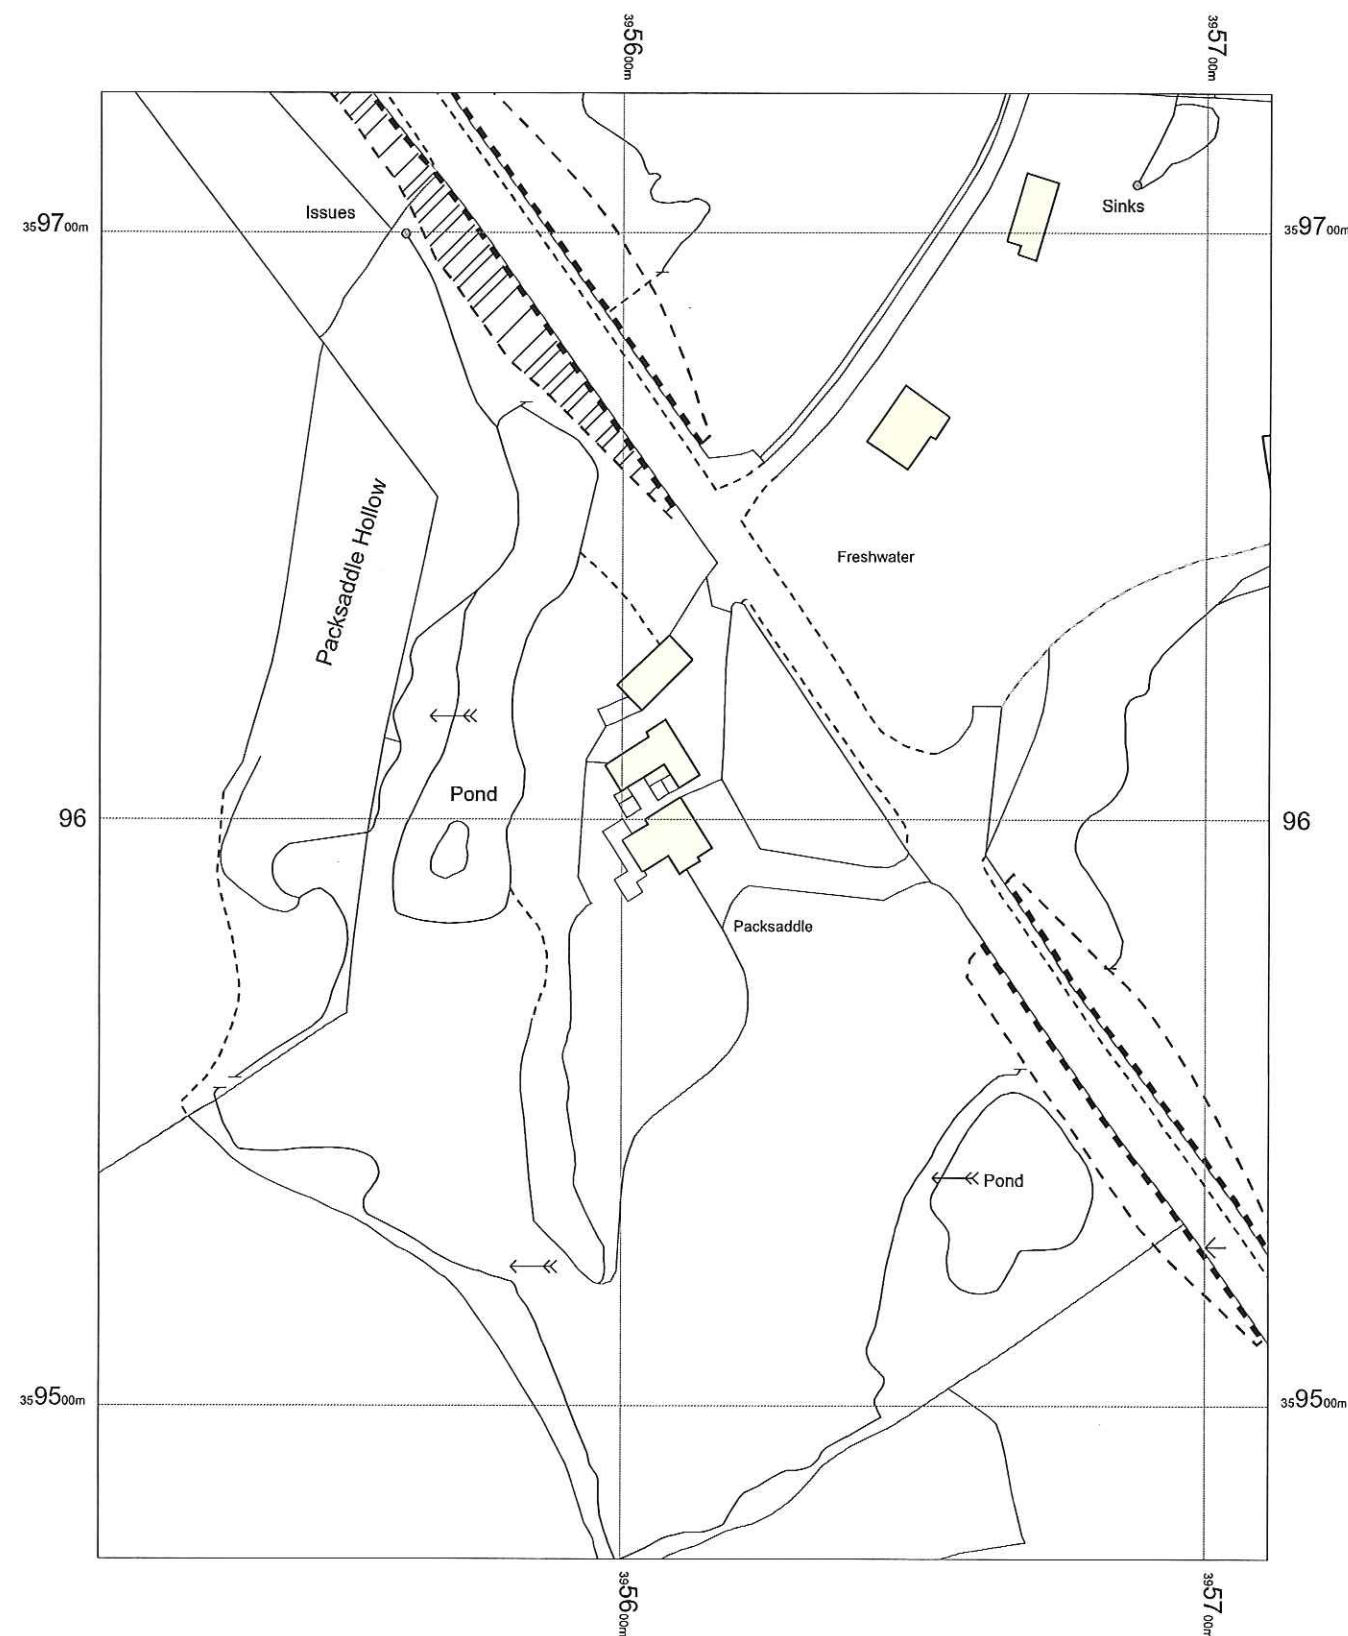

SITE PLAN
Scale 1 :1250

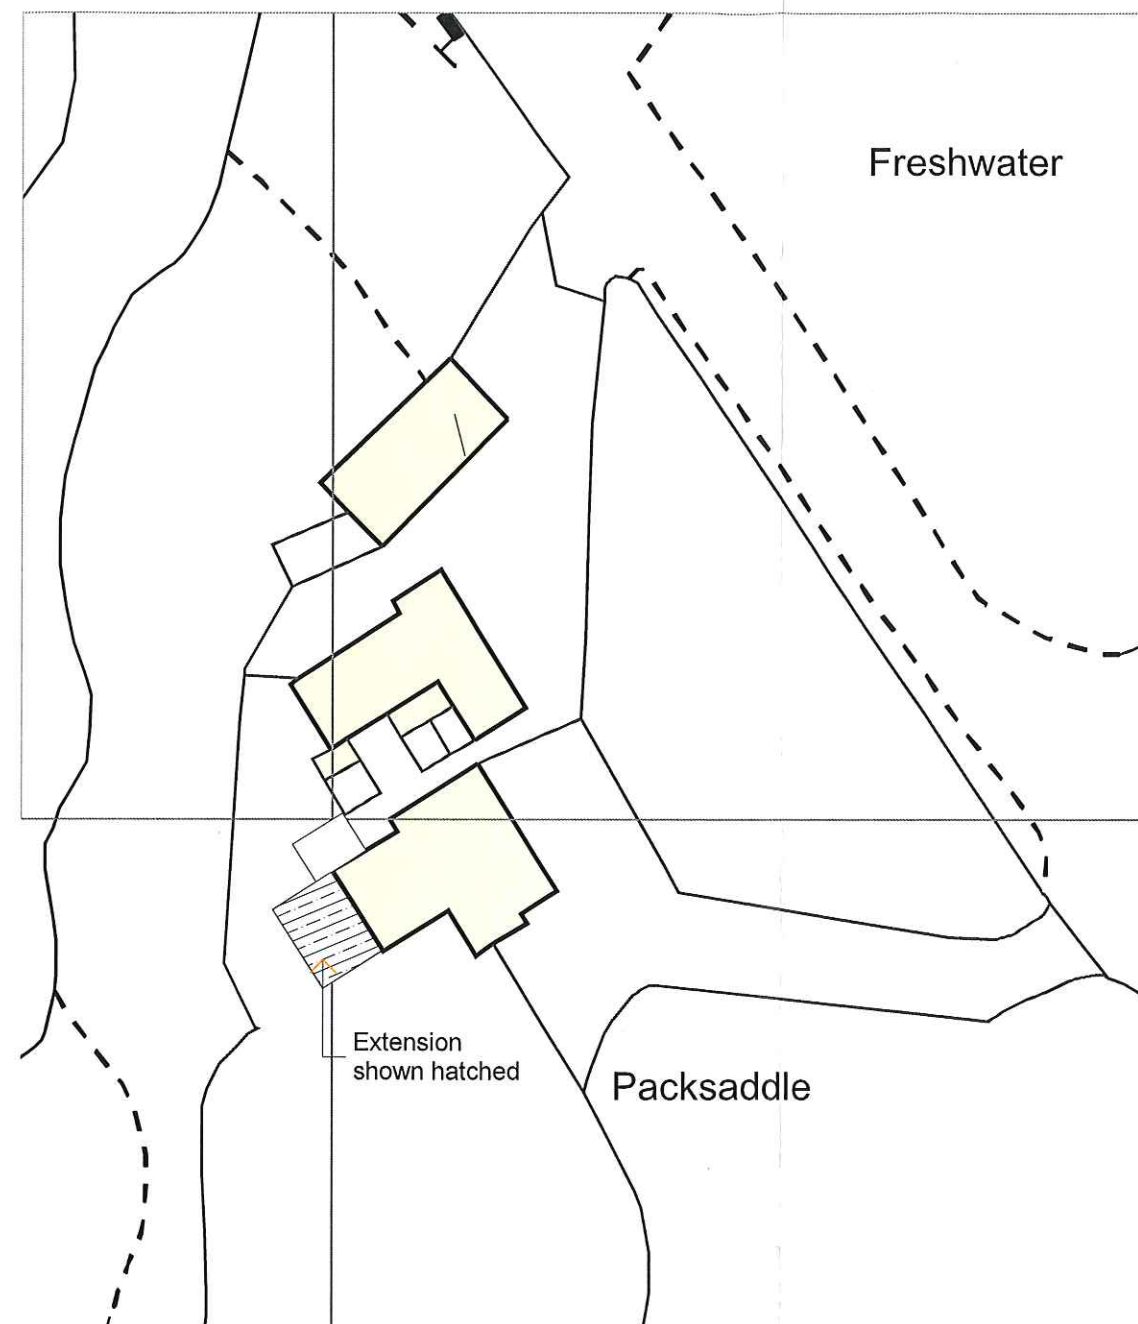

BLOCK PLAN
Scale 1 :500

**MR AND MRS SKEMP,
PACKSADDLE, MACCLESFIELD
ROAD, RUDYARD, LEEK, ST13 8PW**

Jonathan V. Davies
CHARTERED SURVEYORS

1 Market Street Buxton Derbyshire SK17 6JY
Tel & Fax Buxton (01298) 72860
Website www.jonathanvdavies.co.uk Email: jonathanvdavies@jonathanvdavies.co.uk
5 High Street Stockport Cheshire SK1 1EG
Tel & Fax Stockport (0161) 480 5311

Job No.	0416	Scale	As noted @ A3
Sheet No.	01	Date	17/08/16
		Drawn	TVB
Drawing Title			
SITE AND BLOCK PLANS			