




EXISTING REAR ELEVATION (NORTH)




EXISTING SIDE ELEVATION (WEST)





EXISTING FRONT ELEVATION (SOUTH)

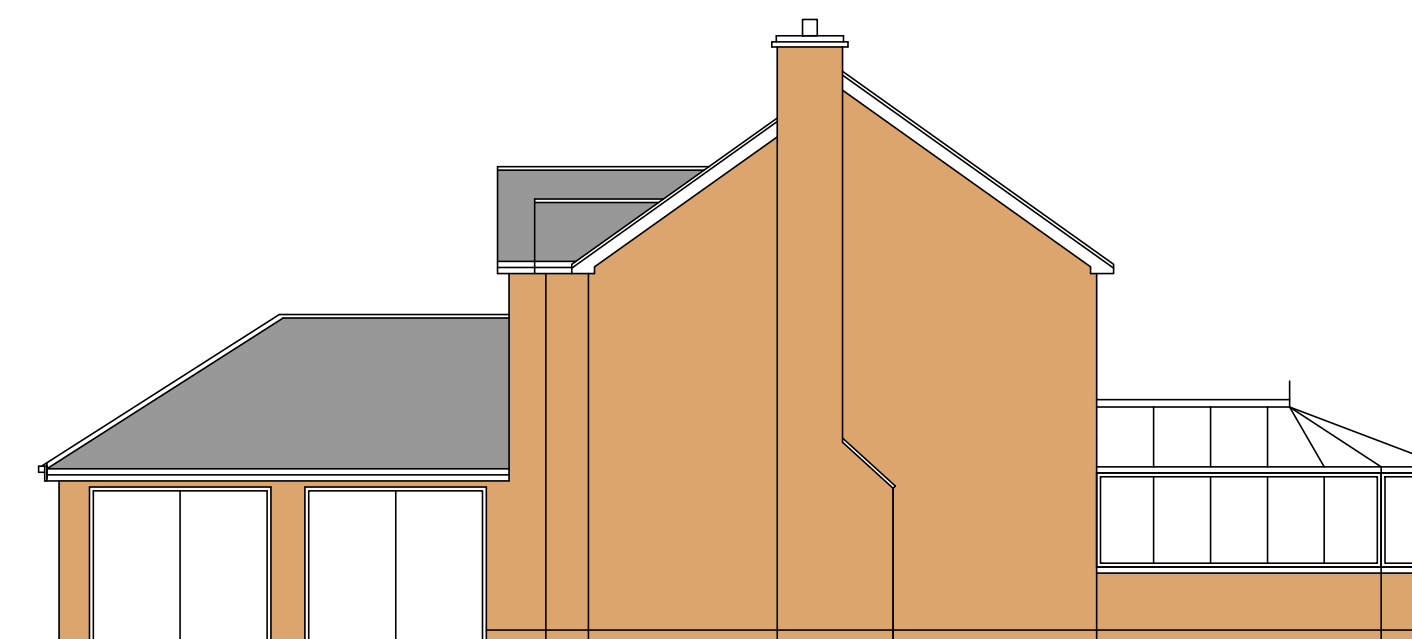


EXISTING SIDE ELEVATION (EAST)

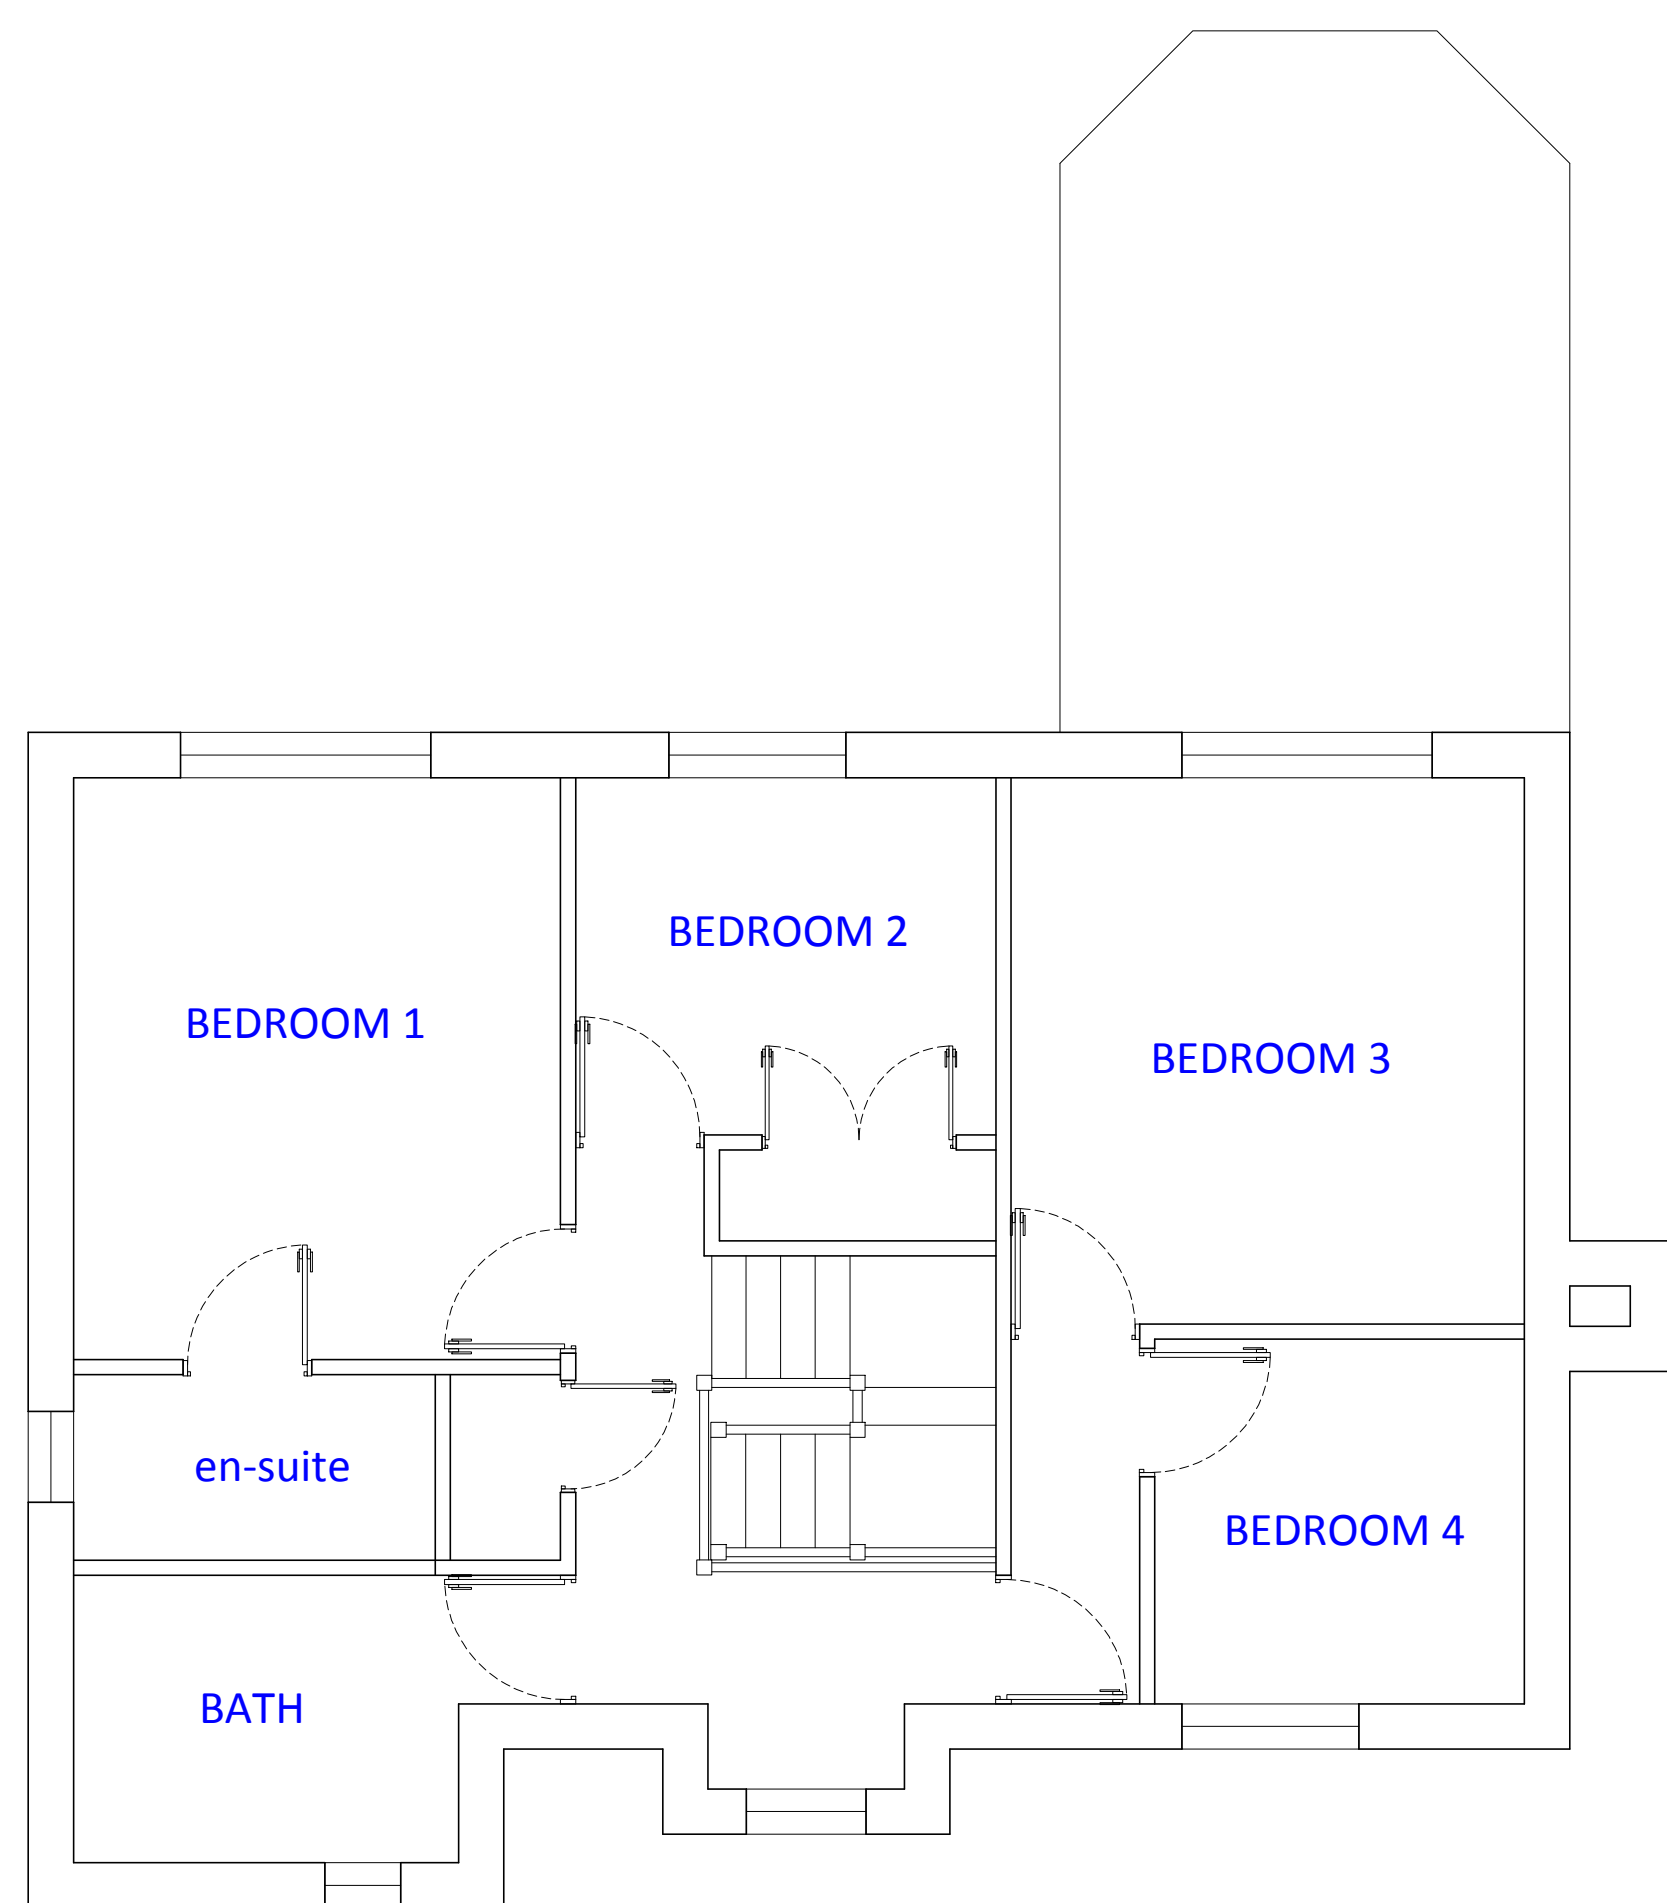

EXISTING FIRST FLOOR PLAN

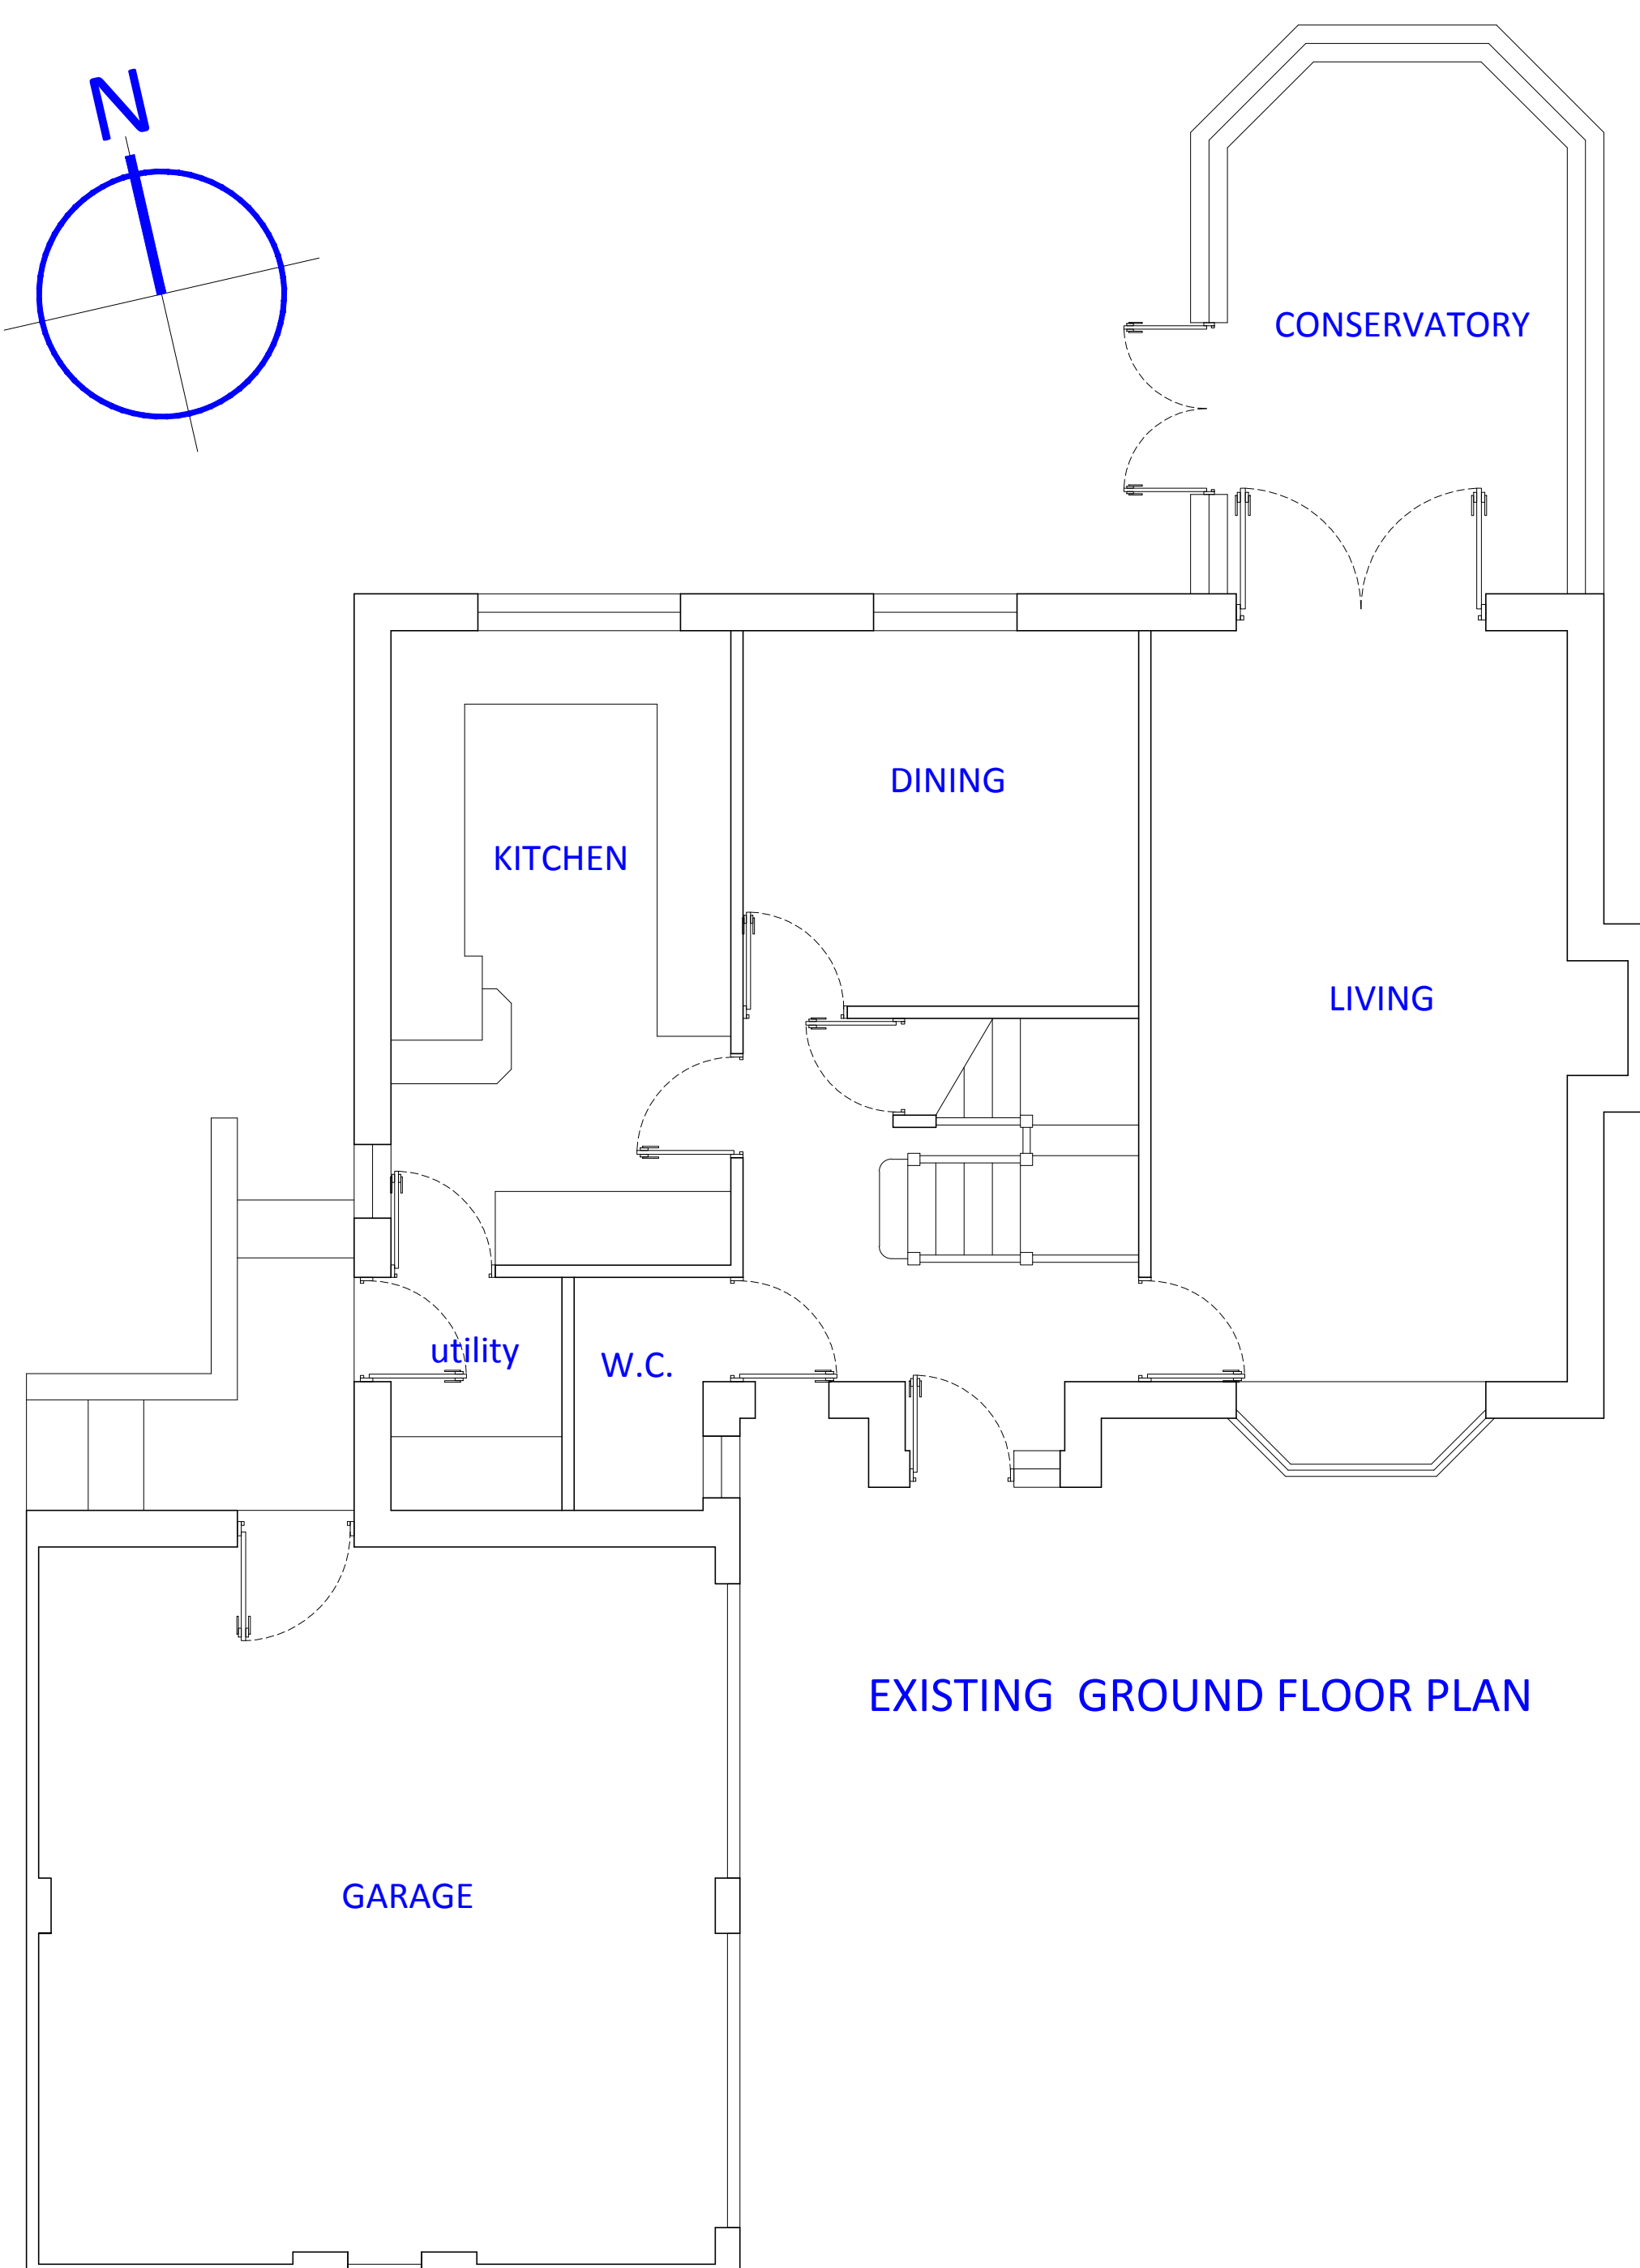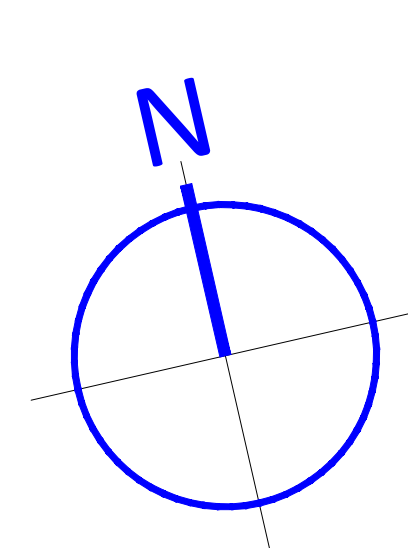

EXISTING GROUND FLOOR PLAN

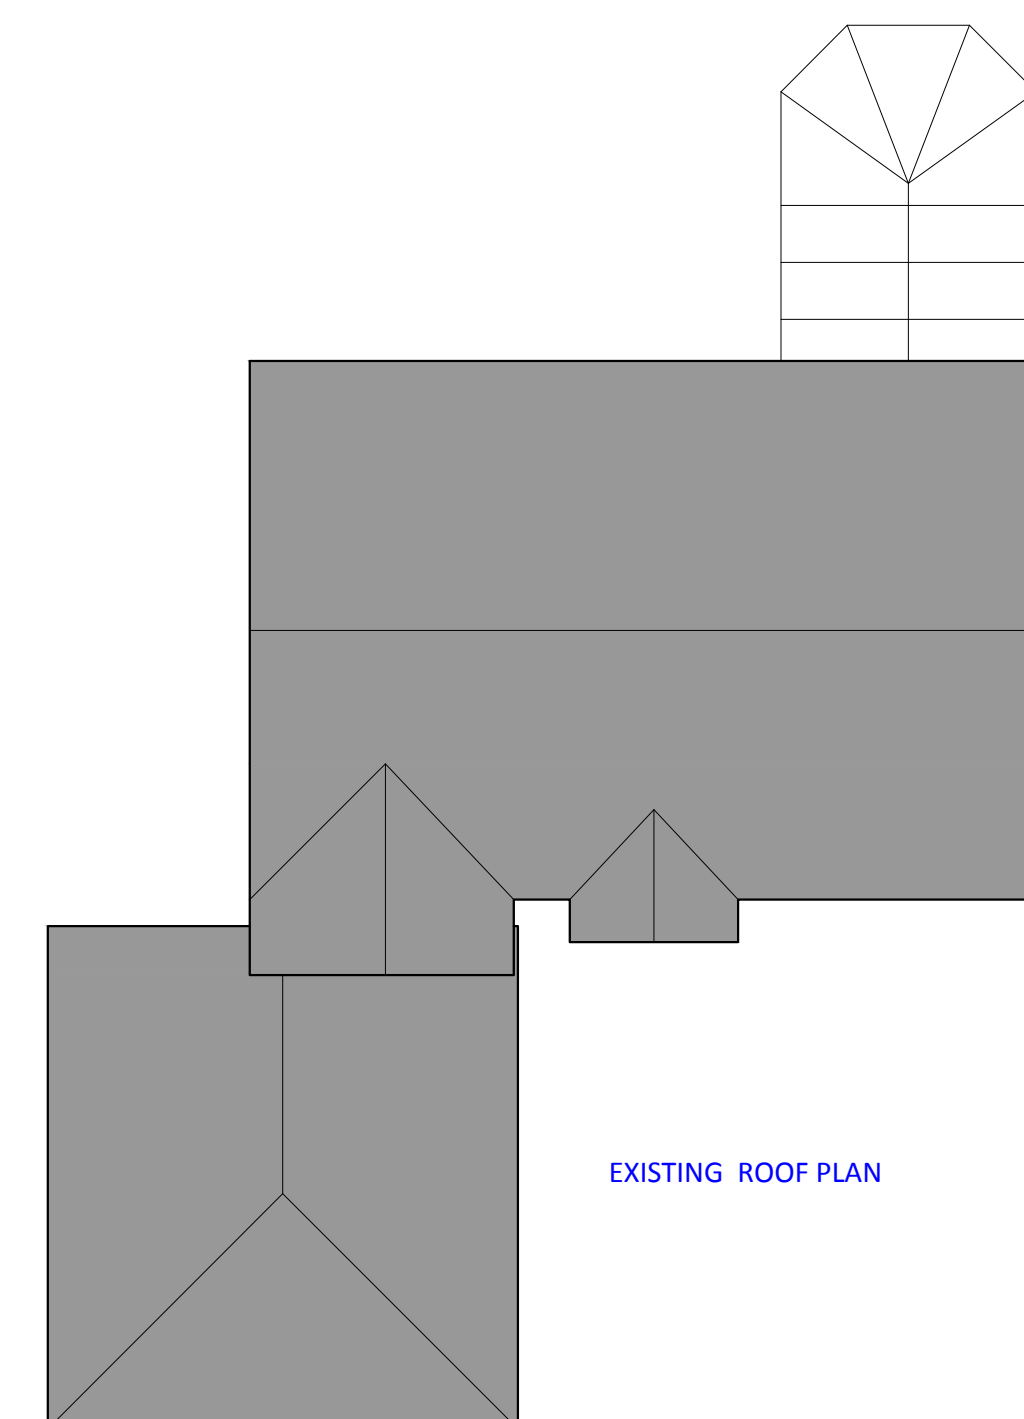

EXISTING ROOF PLAN

Client & Address

MR J CARROLL
29, Pen-Y-Bont Walk,
Knypersley,
STAFFORDSHIRE
ST8 7XJ

Drawing

EXISTING PLANS AND
ELEVATIONS

Job MJC-300-CAR Sheet

Date 25-07-2016

Scale 1:50 & 1:100