


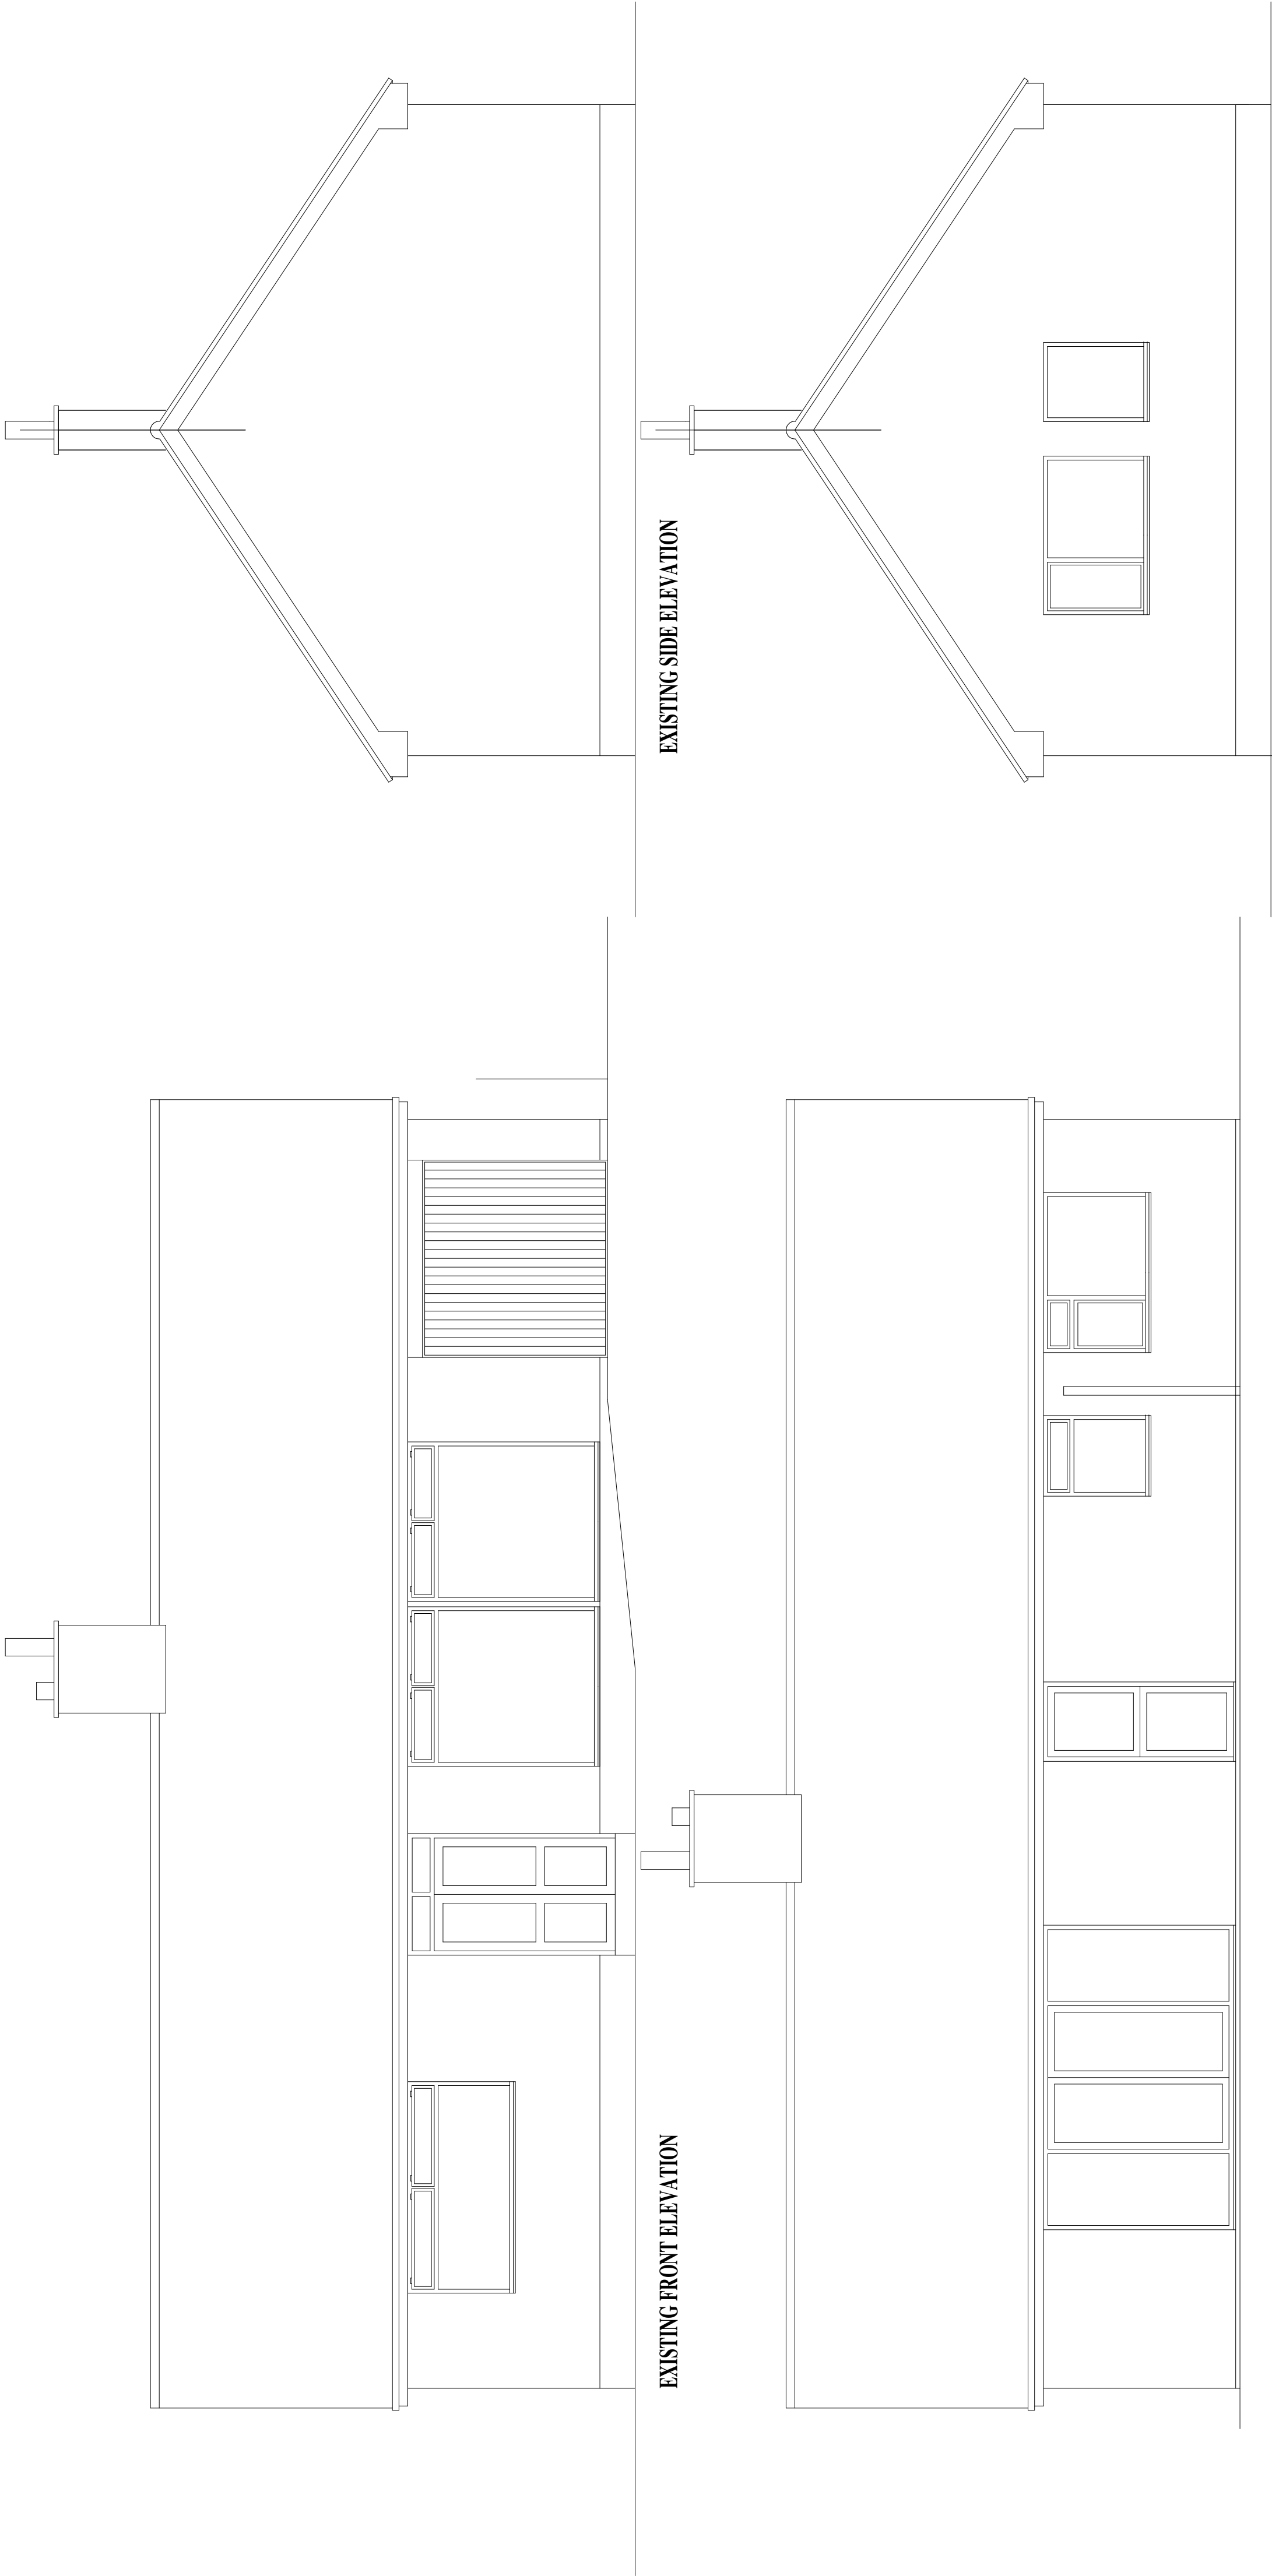


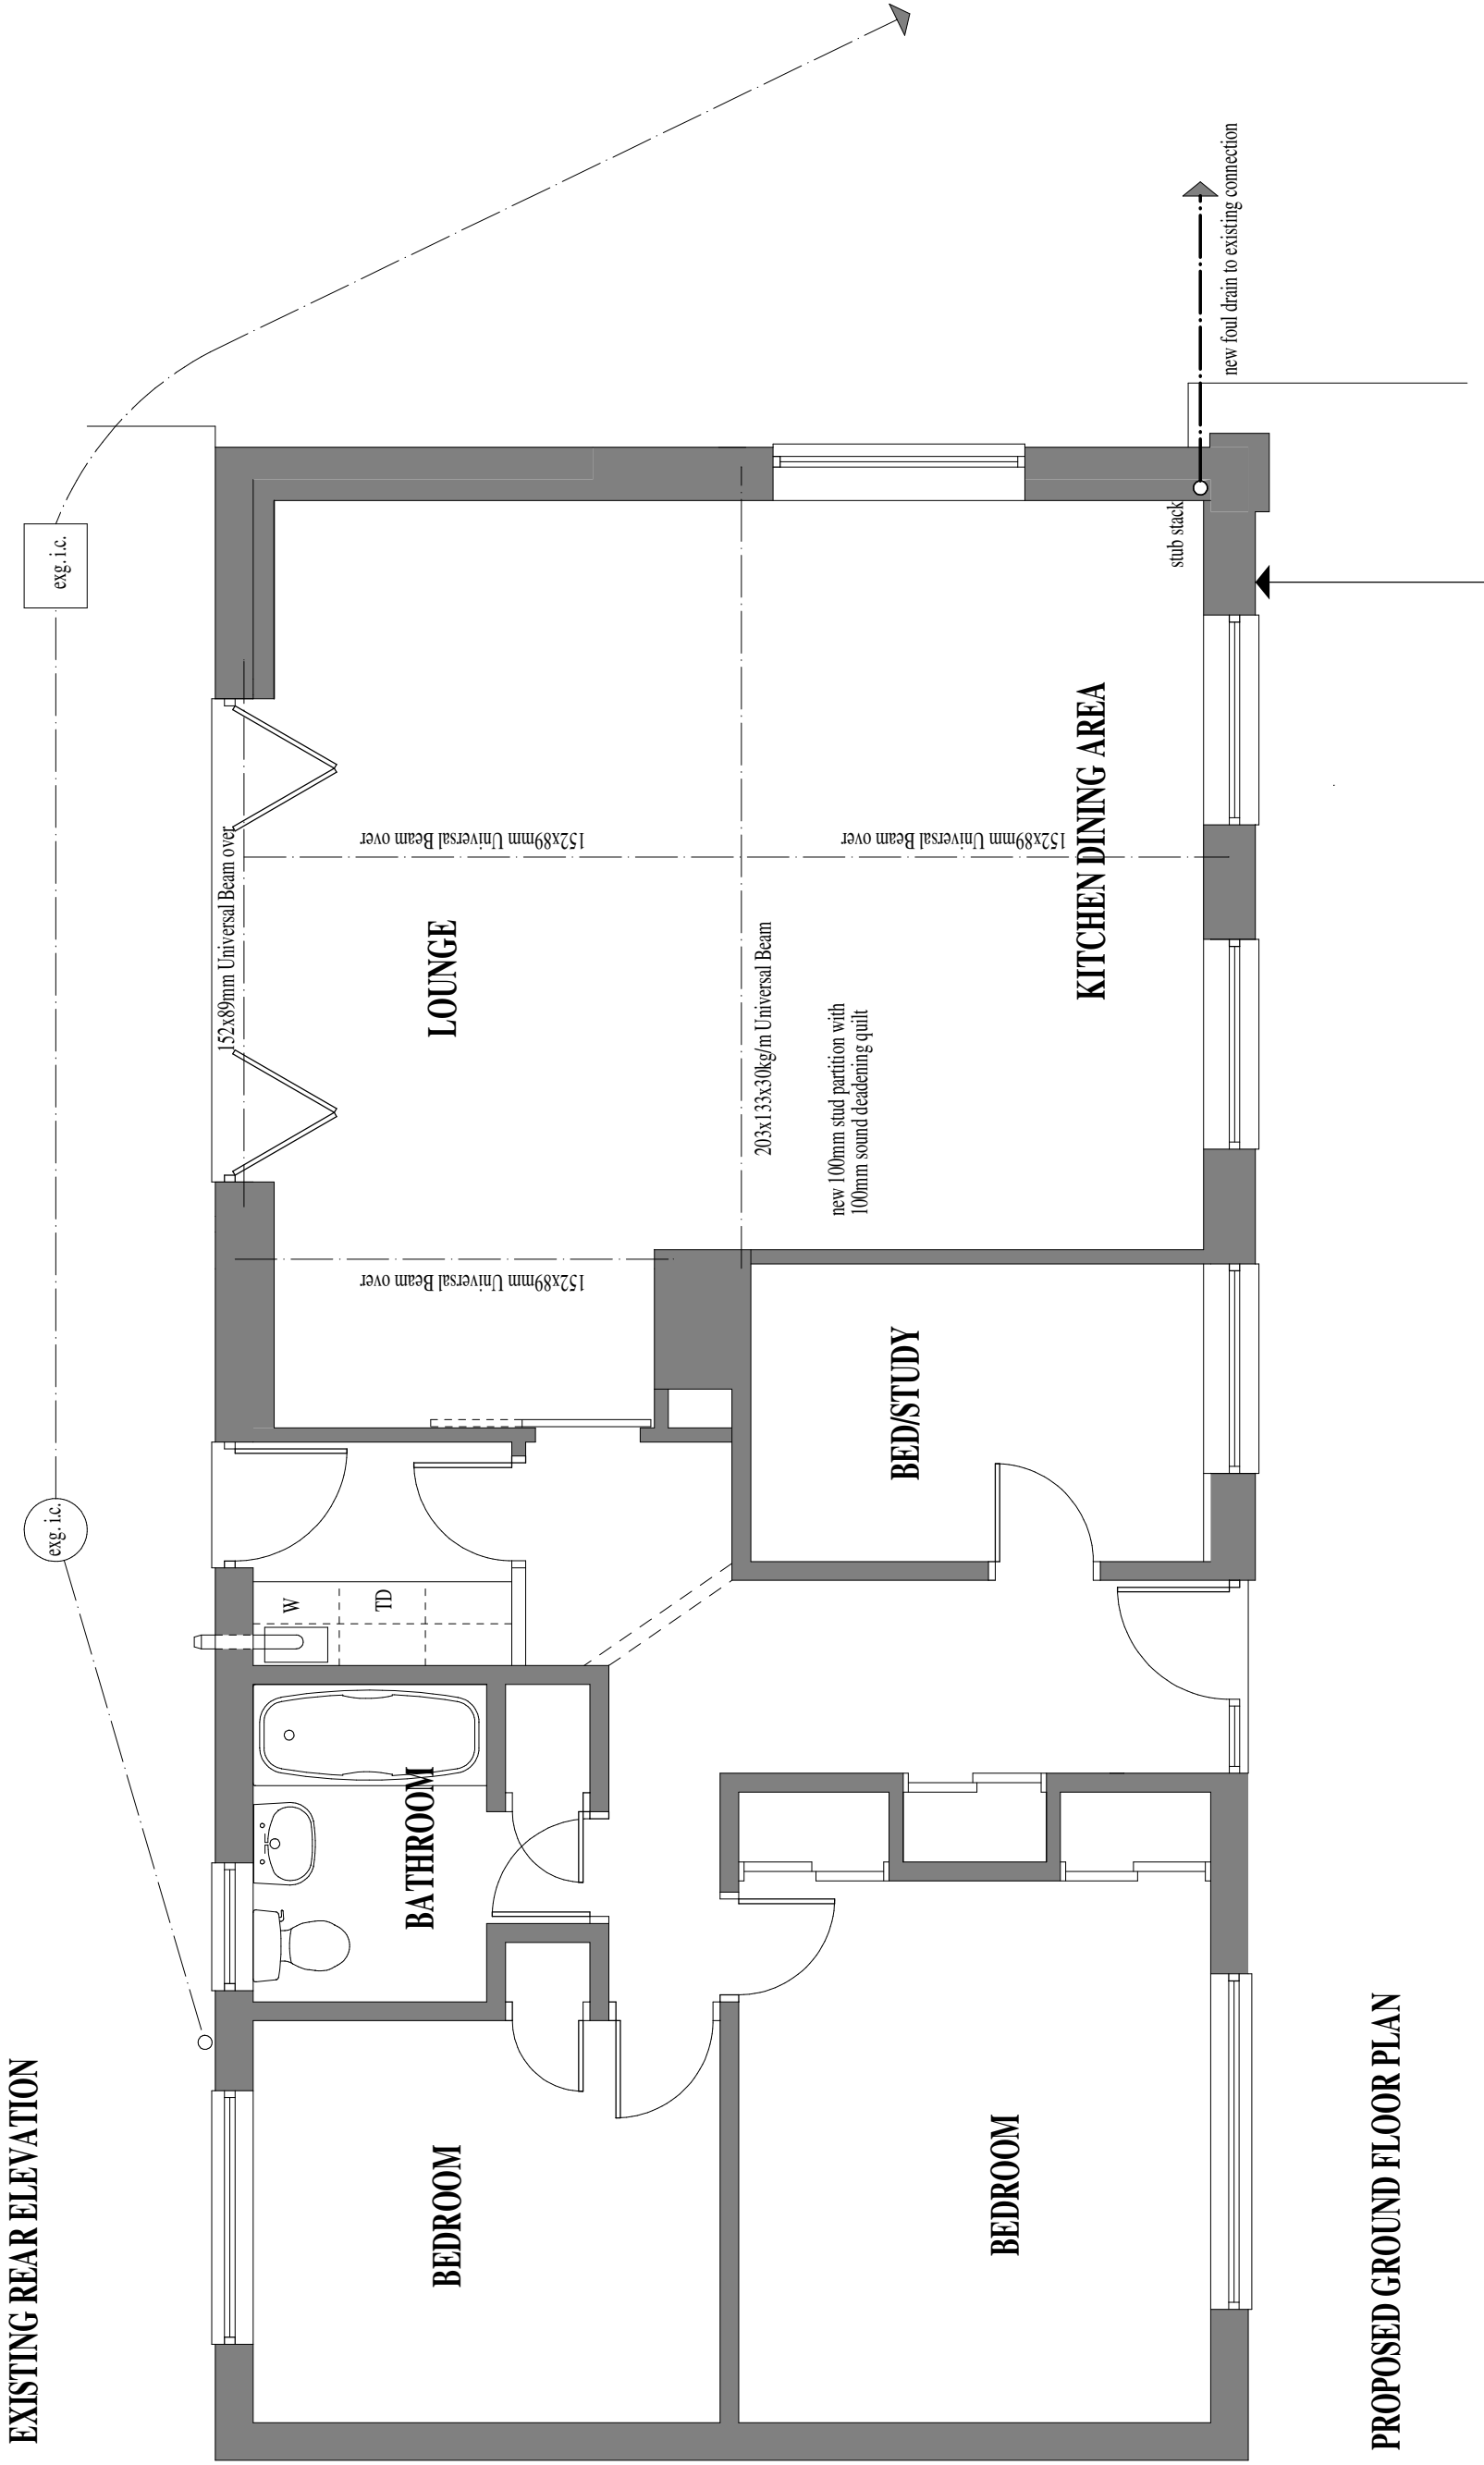

EXISTING REAR ELEVATION

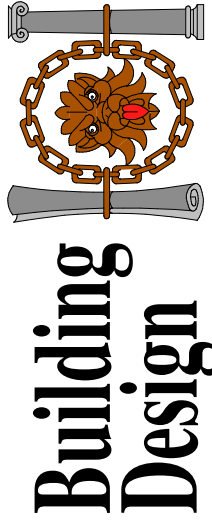

PROPOSED GROUND FLOOR PLAN

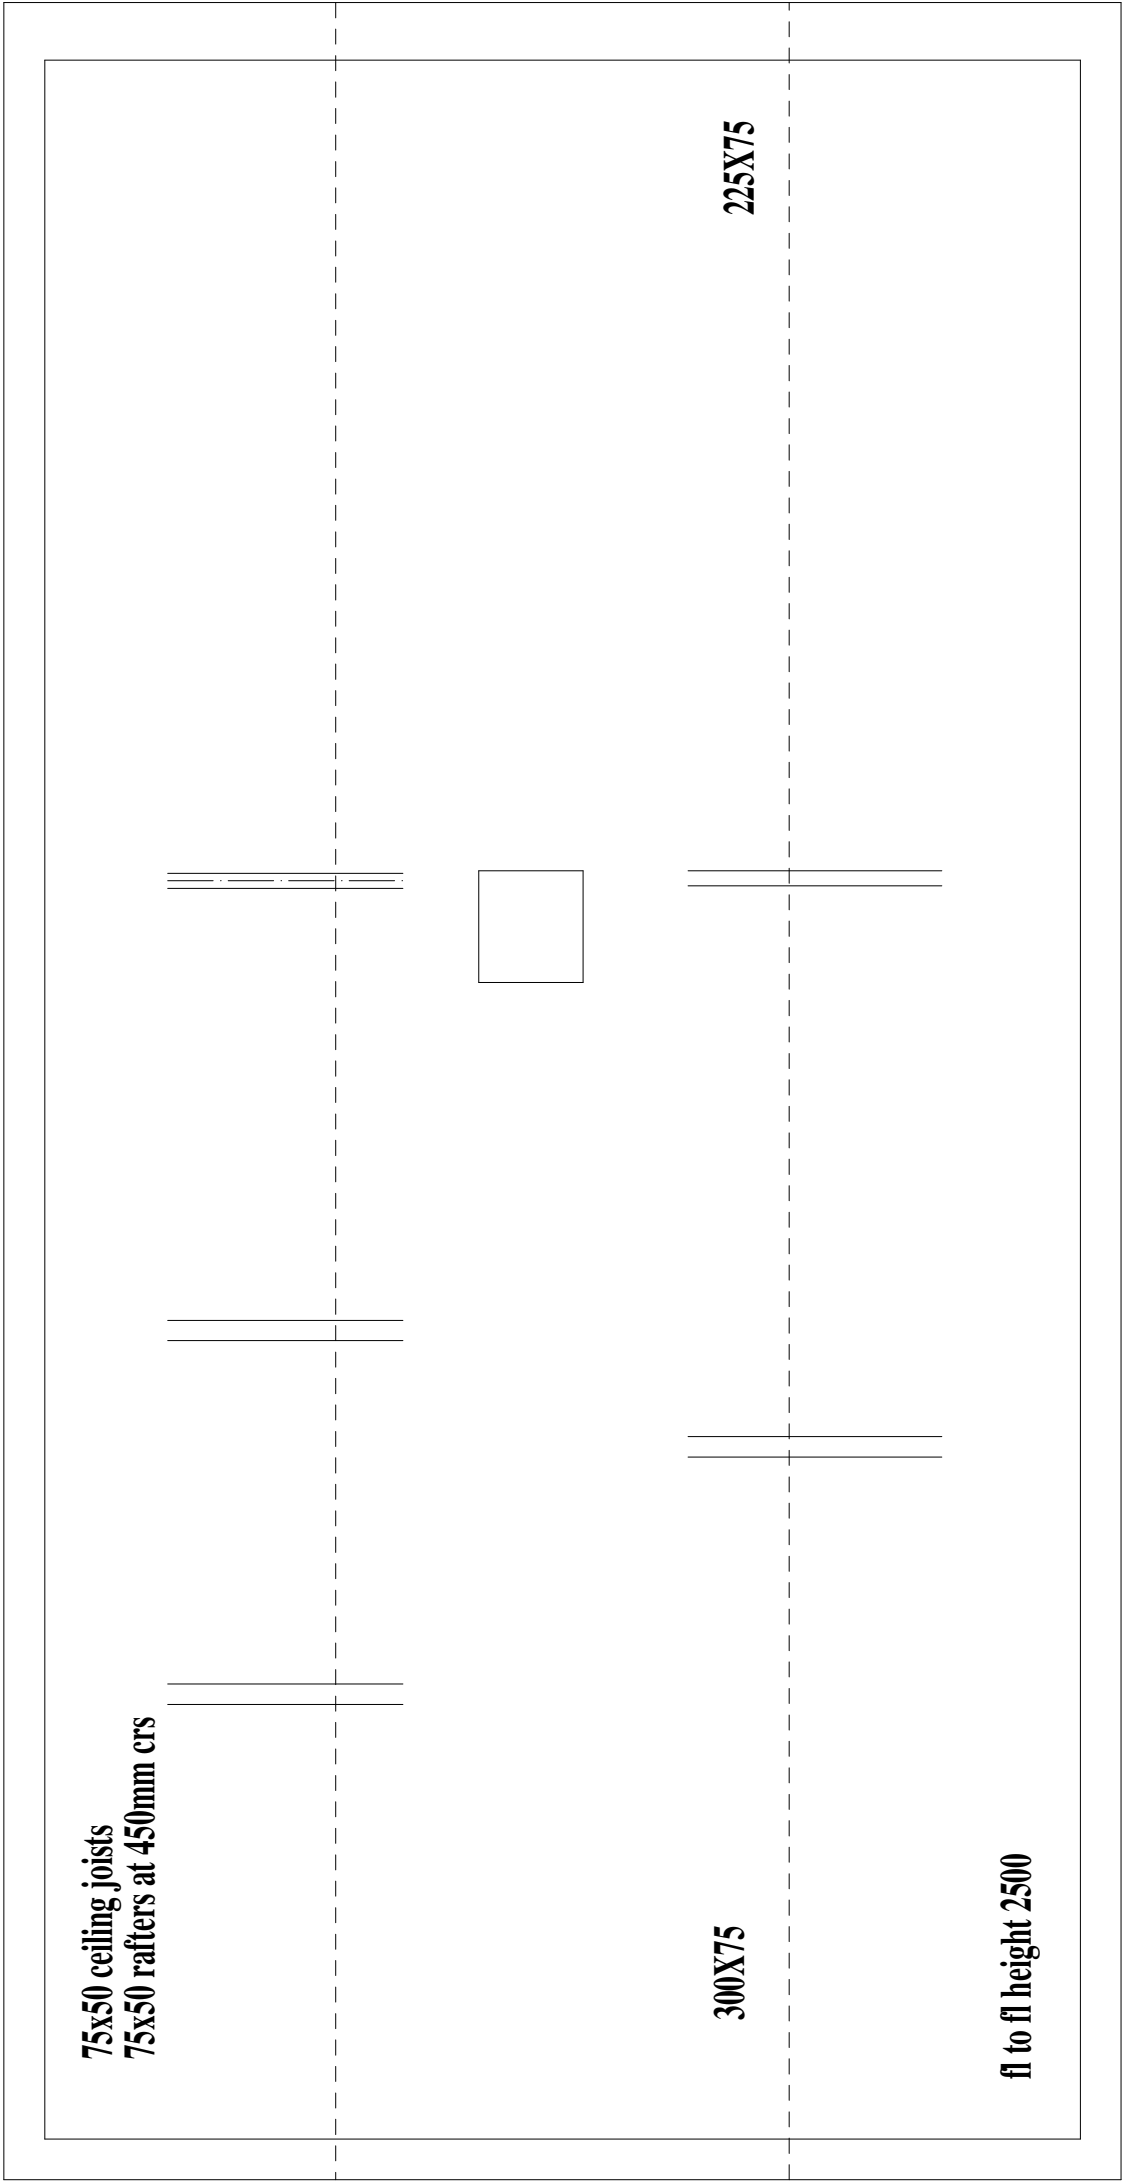

CHARTERED INSTITUTE OF ARCHITECTURAL TECHNOLOGISTS

TITLE
PROPOSED FIRST FLOOR EXTENSION
STONECROFT
NEW CLOSE AVENUE
FORSBROOK
STAFFORDSHIRE
ST11 9DN

CLIENT
MR. AND MRS. A. EAGLE

DRAWING NO.

SURVEY AS EXISTING

SCALE
1:50

DATE

OCTOBER 2016

B. BLAKEMAN CIAT

15A, WHITMORE ROAD, NEWCASTLE,
STAFFORDSHIRE, ST5 3LY
TEL: 01827 629111