


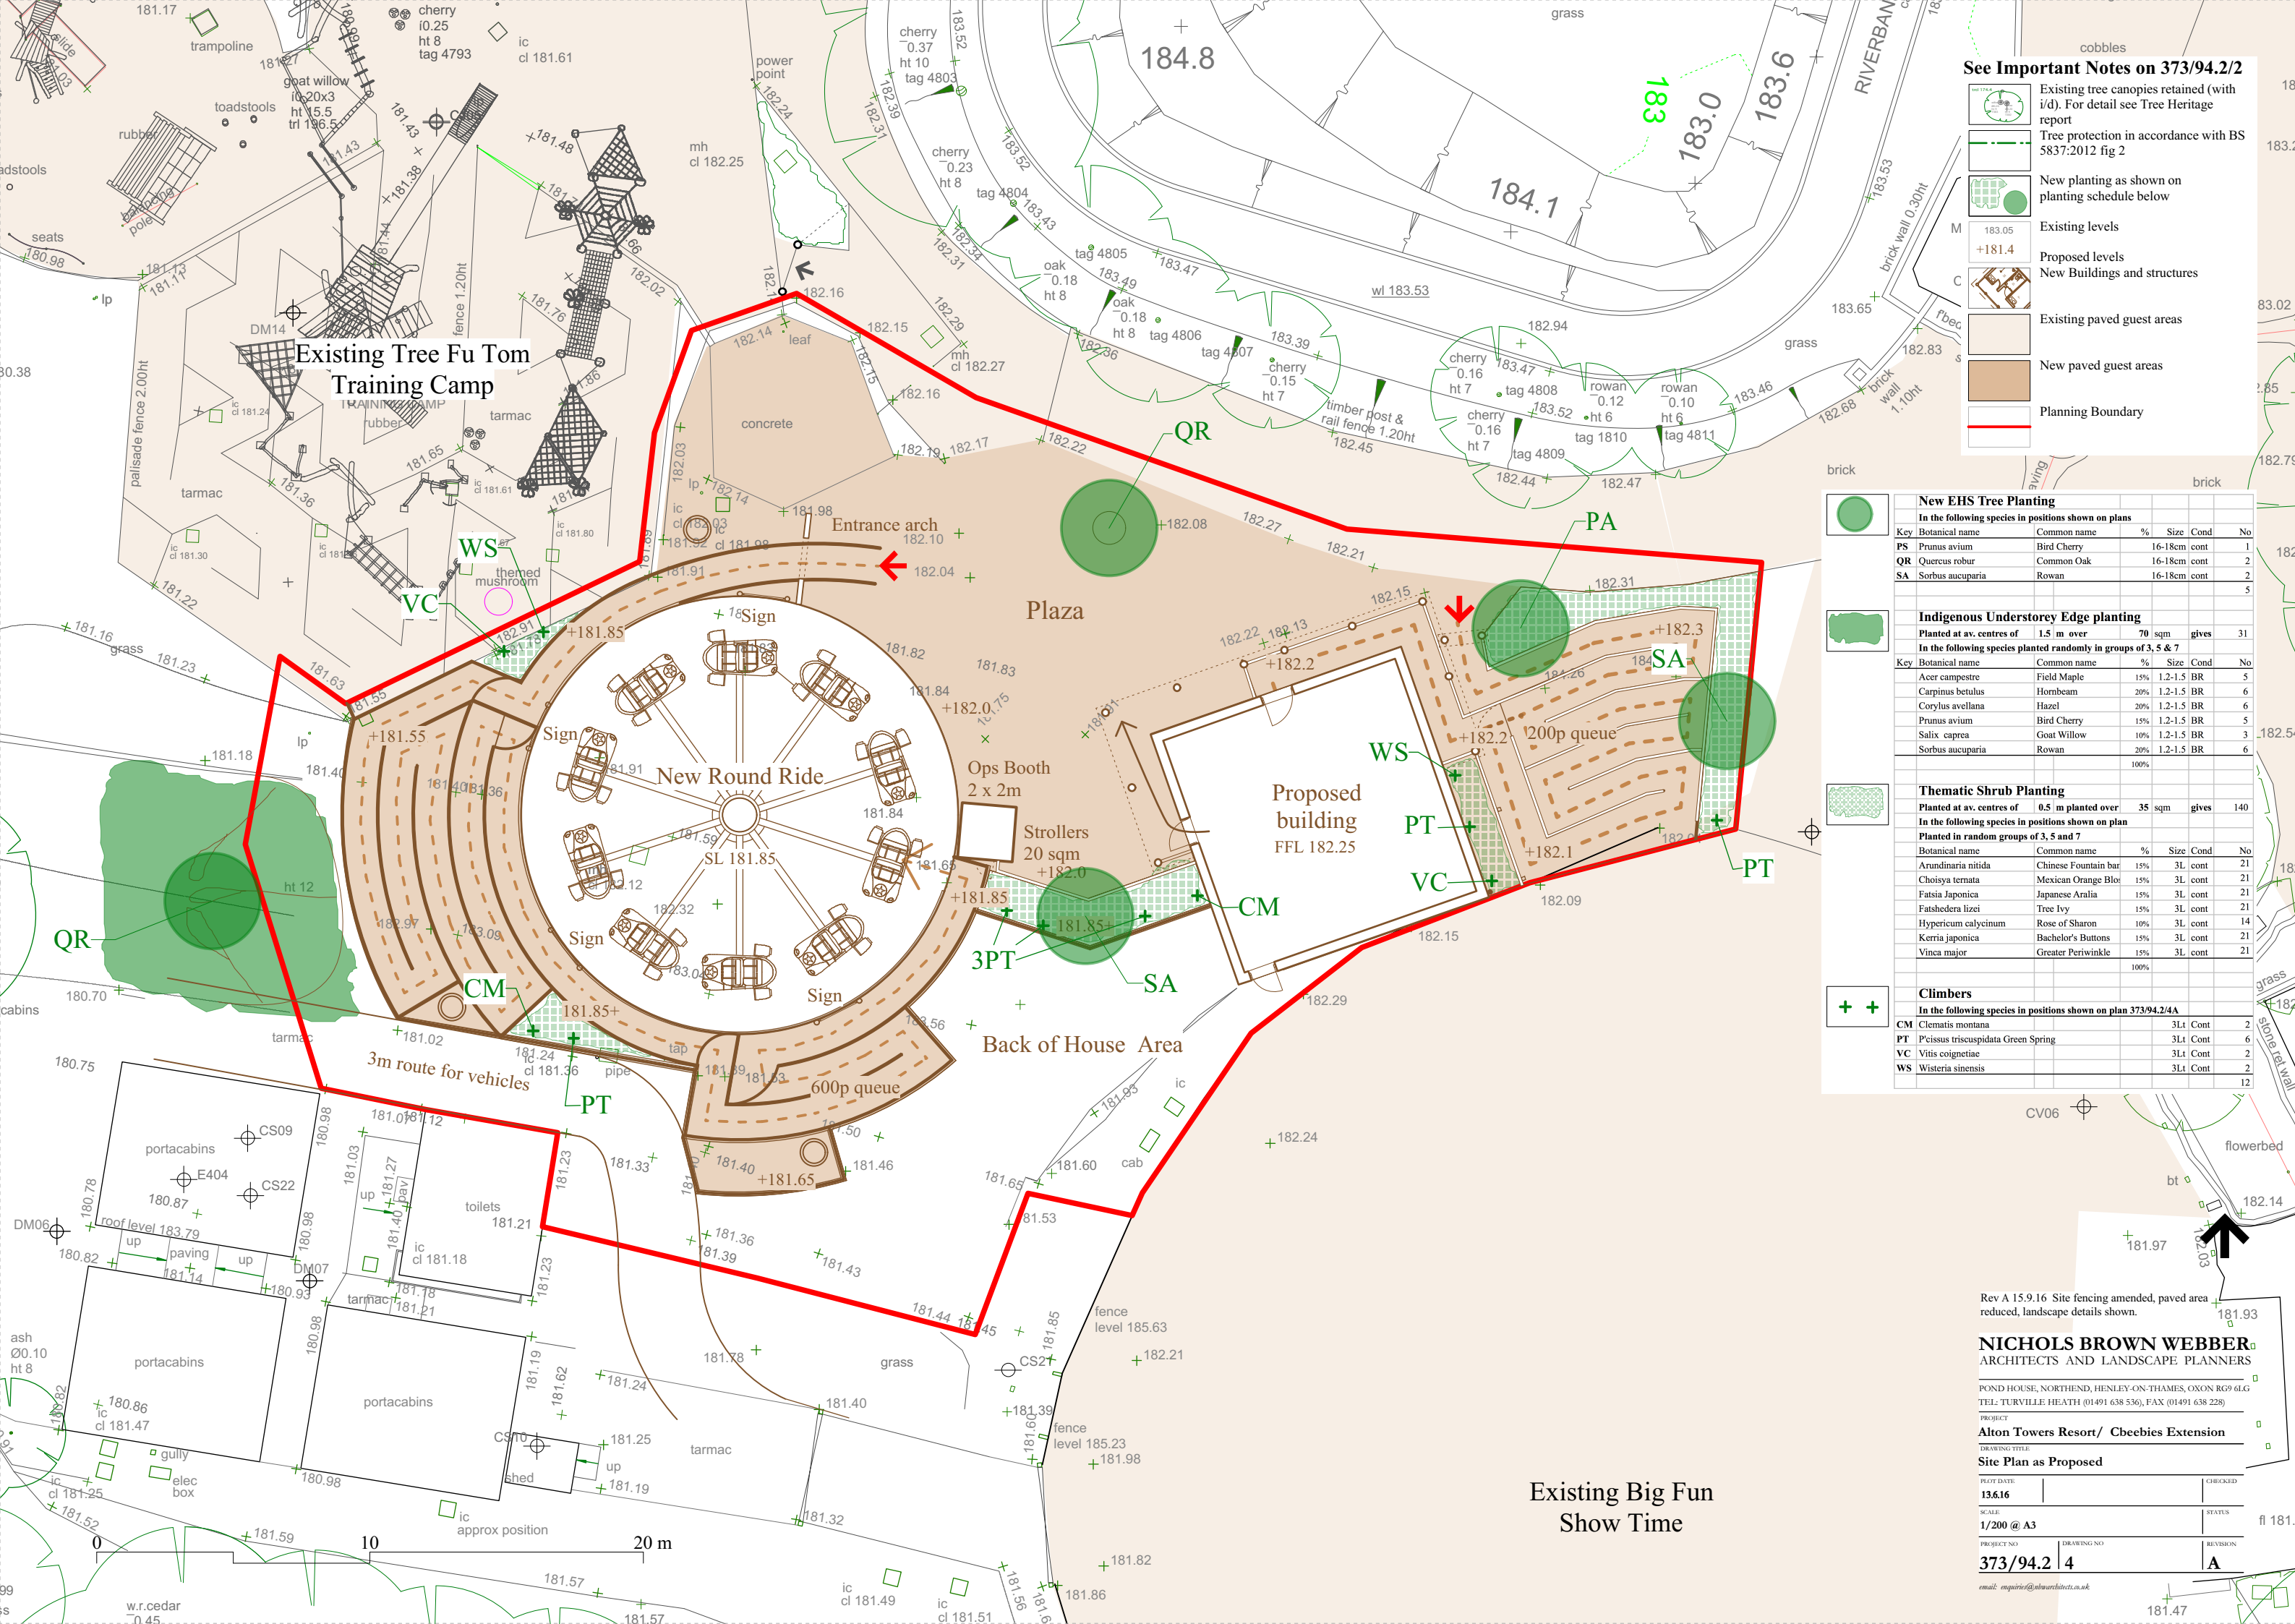

See Important Notes on 373/94.2/2

- Existing tree canopies retained (with i/d). For detail see Tree Heritage report
- Tree protection in accordance with BS 5837:2012 fig 2
- New planting as shown on planting schedule below
- Existing levels
- Proposed levels
- New Buildings and structures
- Existing paved guest areas
- New paved guest areas
- Planning Boundary

New EHS Tree Planting

In the following species in positions shown on plans

Key	Botanical name	Common name	%	Size	Cond	No
PS	Prunus avium	Bird Cherry	15%	16-18cm	cont	1
QR	Quercus robur	Common Oak	15%	16-18cm	cont	2
SA	Sorbus aucuparia	Rowan	15%	16-18cm	cont	2
						5

Indigenous Understorey Edge planting

Planted at av. centres of 1.5 m over 70 sqm gives 31

In the following species planted randomly in groups of 3, 5 & 7

Key	Botanical name	Common name	%	Size	Cond	No
	Acer campestre	Field Maple	15%	1.2-1.5	BR	5
	Carpinus betulus	Hornbeam	20%	1.2-1.5	BR	6
	Corylus avellana	Hazel	20%	1.2-1.5	BR	6
	Prunus avium	Bird Cherry	15%	1.2-1.5	BR	5
	Salix caprea	Goat Willow	10%	1.2-1.5	BR	3
	Sorbus aucuparia	Rowan	20%	1.2-1.5	BR	6
			100%			

Thematic Shrub Planting

Planted at av. centres of 0.5 m planted over 35 sqm gives 140

In the following species in positions shown on plan

Planted in random groups of 3, 5 and 7

Botanical name	Common name	%	Size	Cond	No
Arundinaria nitida	Chinese Fountain bar	15%	3L	cont	21
Choisya ternata	Mexican Orange Blo	15%	3L	cont	21
Fatsia Japonica	Japanese Aralia	15%	3L	cont	21
Fatsia lizei	Tree Ivy	15%	3L	cont	21
Hypericum calycinum	Rose of Sharon	10%	3L	cont	14
Kerria japonica	Bachelor's Buttons	15%	3L	cont	21
Vinca major	Greater Periwinkle	15%	3L	cont	21
		100%			

Climbers

In the following species in positions shown on plan 373/94.2/4A

Key	Botanical name	Common name	%	Size	Cond	No
CM	Clematis montana		15%	3L	cont	2
PT	P'cissus tricuspidata	Green Spring	15%	3L	cont	6
VC	Vitis coignetiae		15%	3L	cont	2
WS	Wisteria sinensis		15%	3L	cont	2
			100%			12

Rev A 15.9.16 Site fencing amended, paved area reduced, landscape details shown.

NICHOLS BROWN WEBBER ARCHITECTS AND LANDSCAPE PLANNERS

POND HOUSE, NORTHEND, HENLEY-ON-THAMES, OXON RG9 6LG

TEL: TURVILLE HEATH (01491 638 536), FAX (01491 638 228)

PROJECT

Alton Towers Resort/ Cheebies Extension

DRAWING TITLE

Site Plan as Proposed

PLOT DATE

13.6.16

CHECKED

STATUS

1/200 @ A3

PROJECT NO

373/94.2

DRAWING NO

4

REVISION

A

email: enquiries@nicholsbrownwebber.co.uk

Existing Big Fun Show Time