




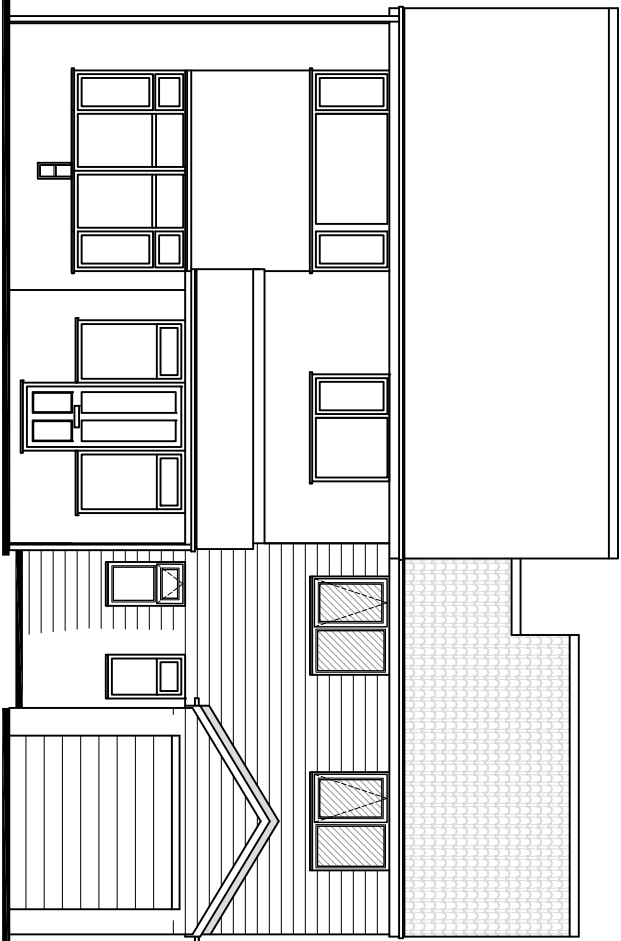


PROPOSED FRONT ELEVATION
SCALE 1:100

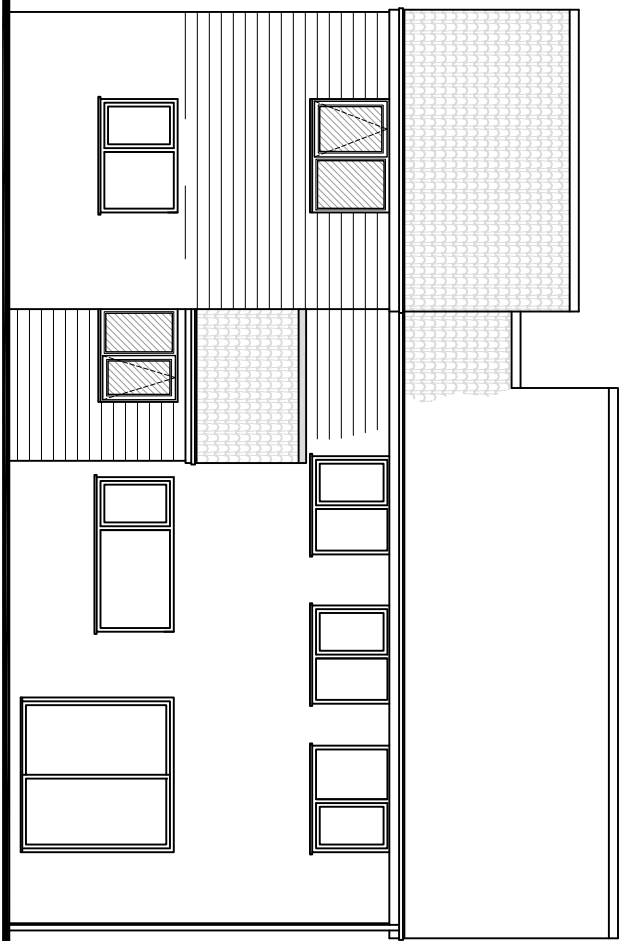


PROPOSED REAR ELEVATION
SCALE 1:100

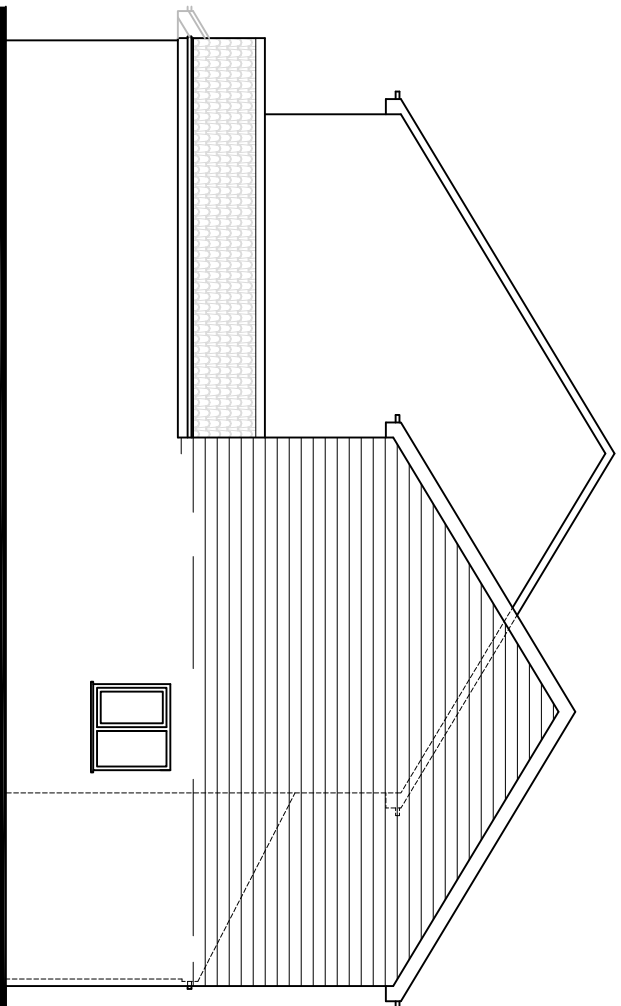


PROPOSED SIDE ELEVATION
SCALE 1:100

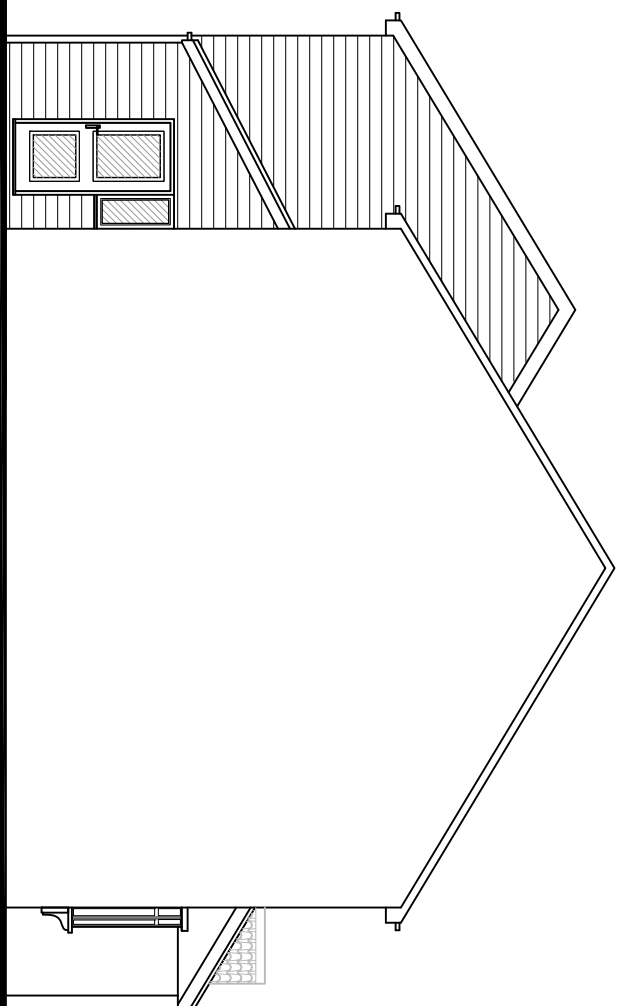


PROPOSED SIDE ELEVATION
SCALE 1:100

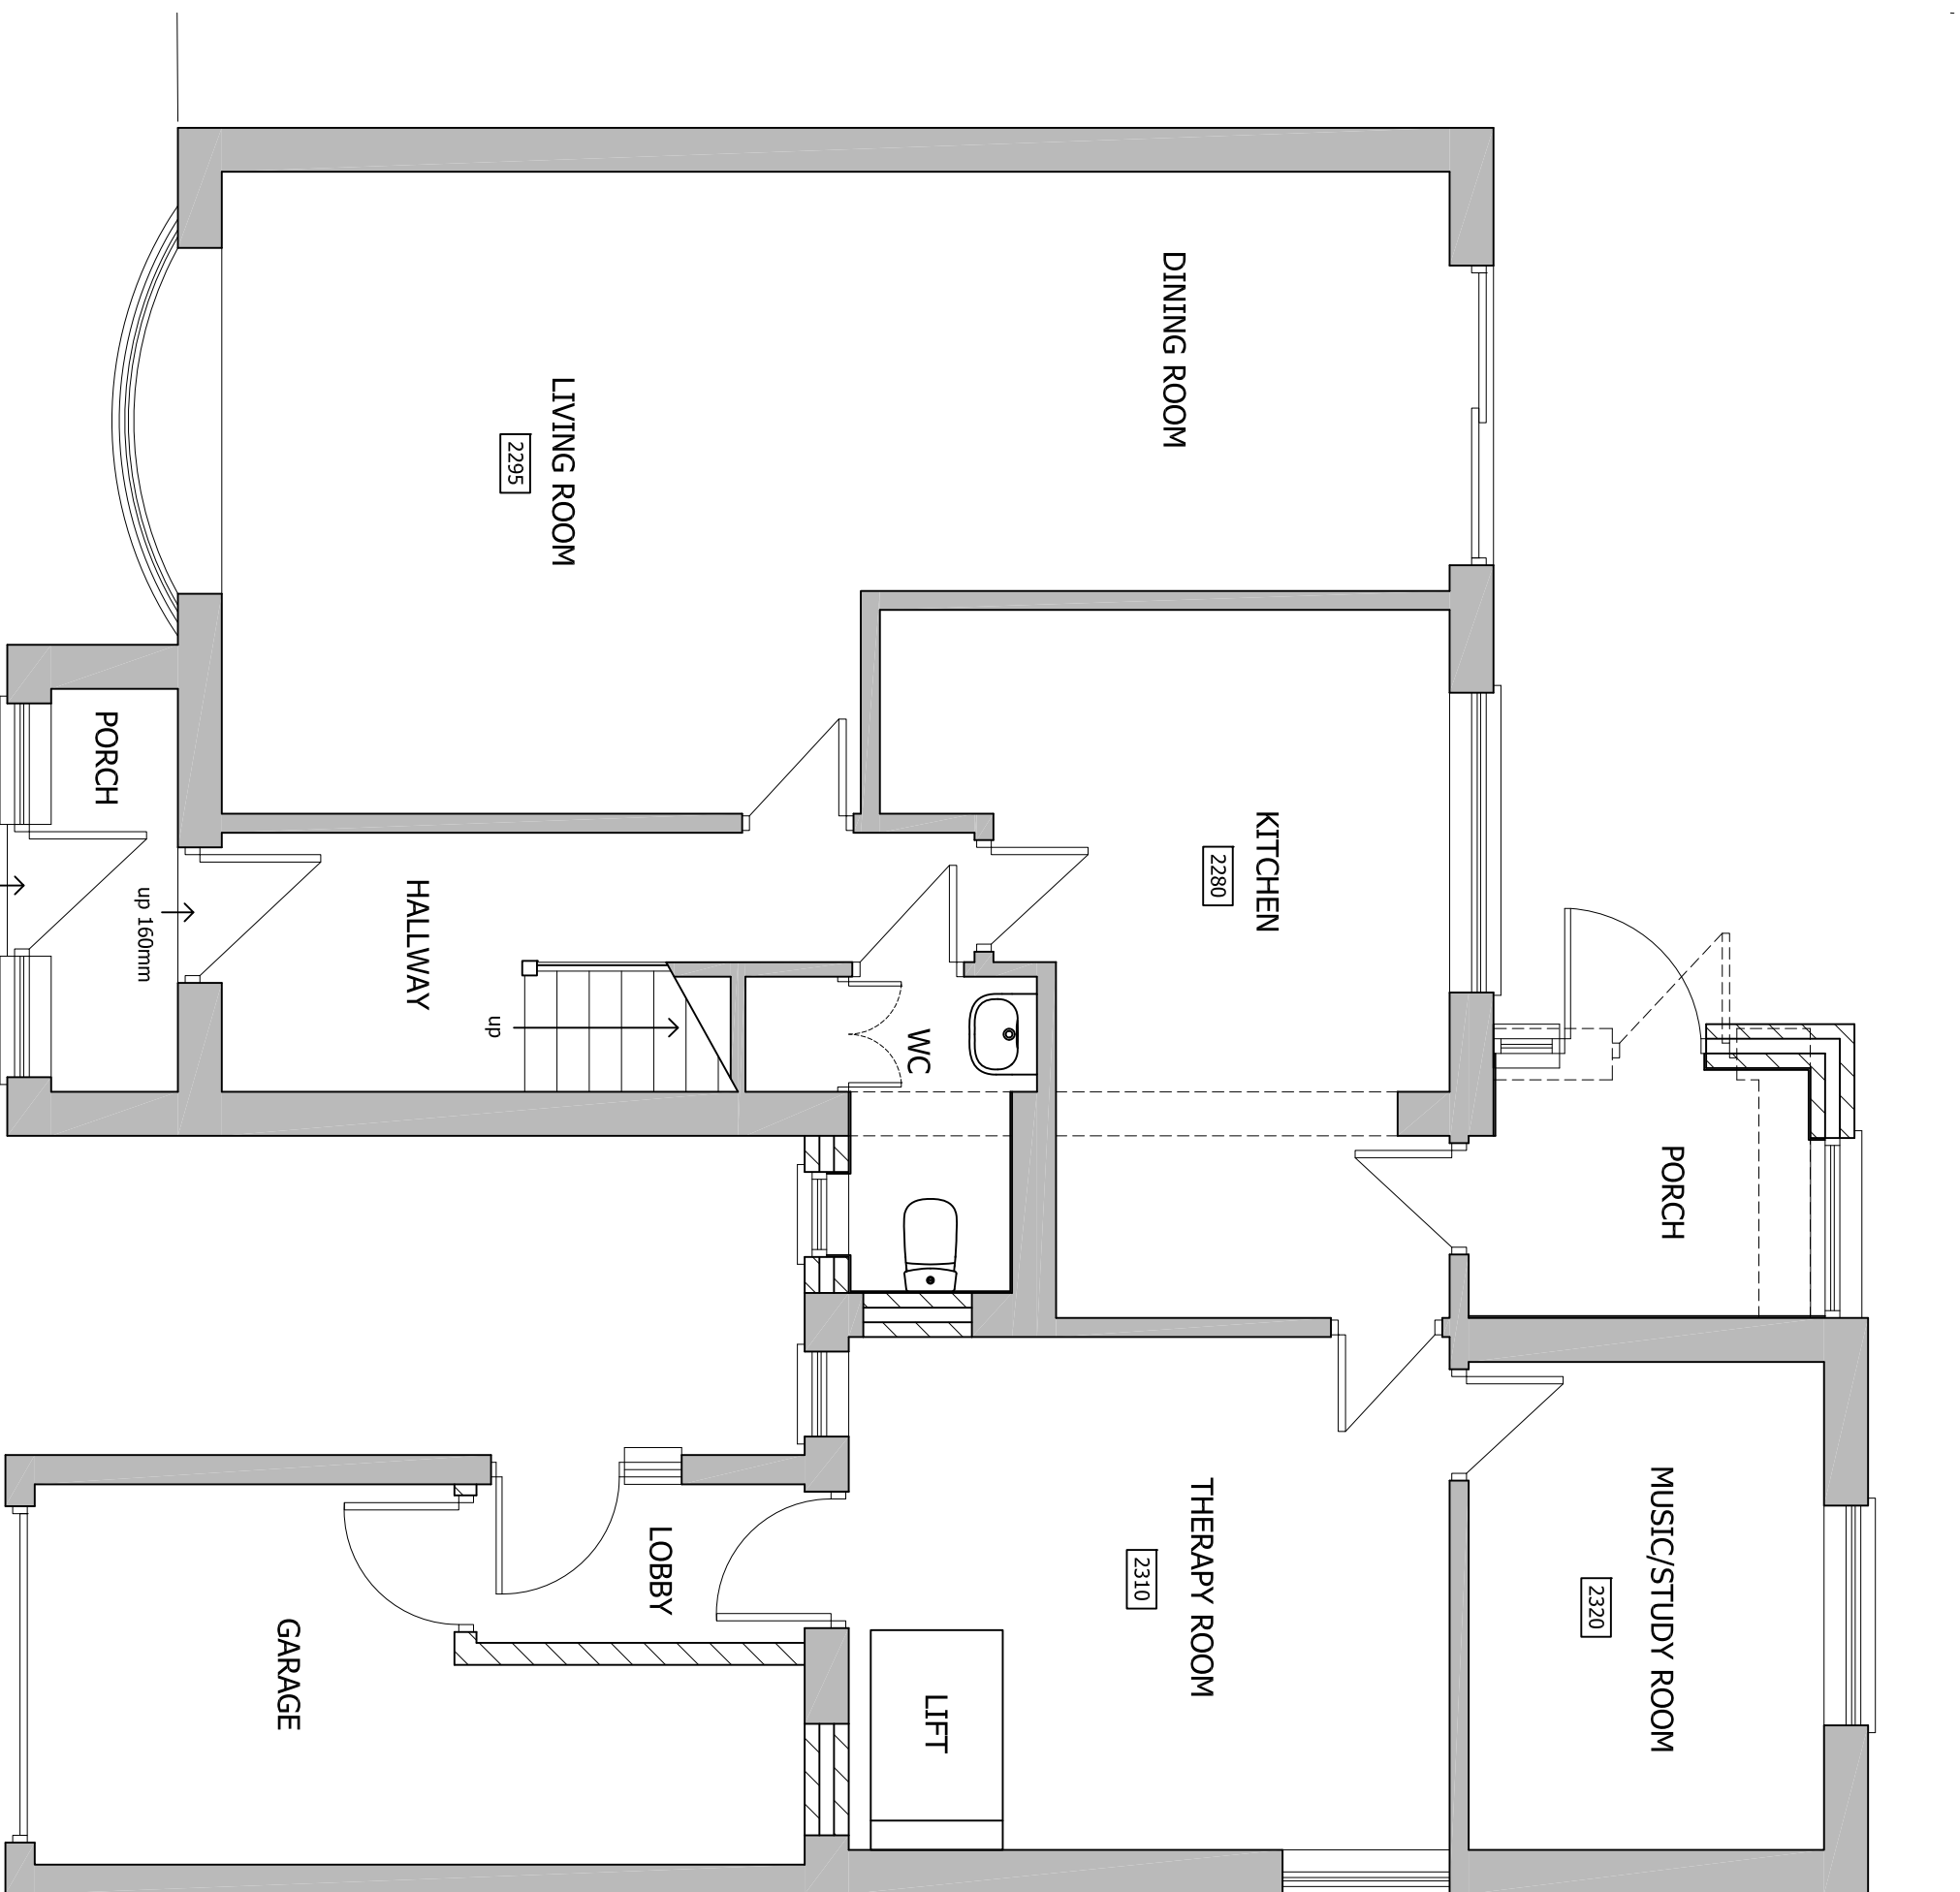


PROPOSED GROUND FLOOR PLAN
SCALE 1:50

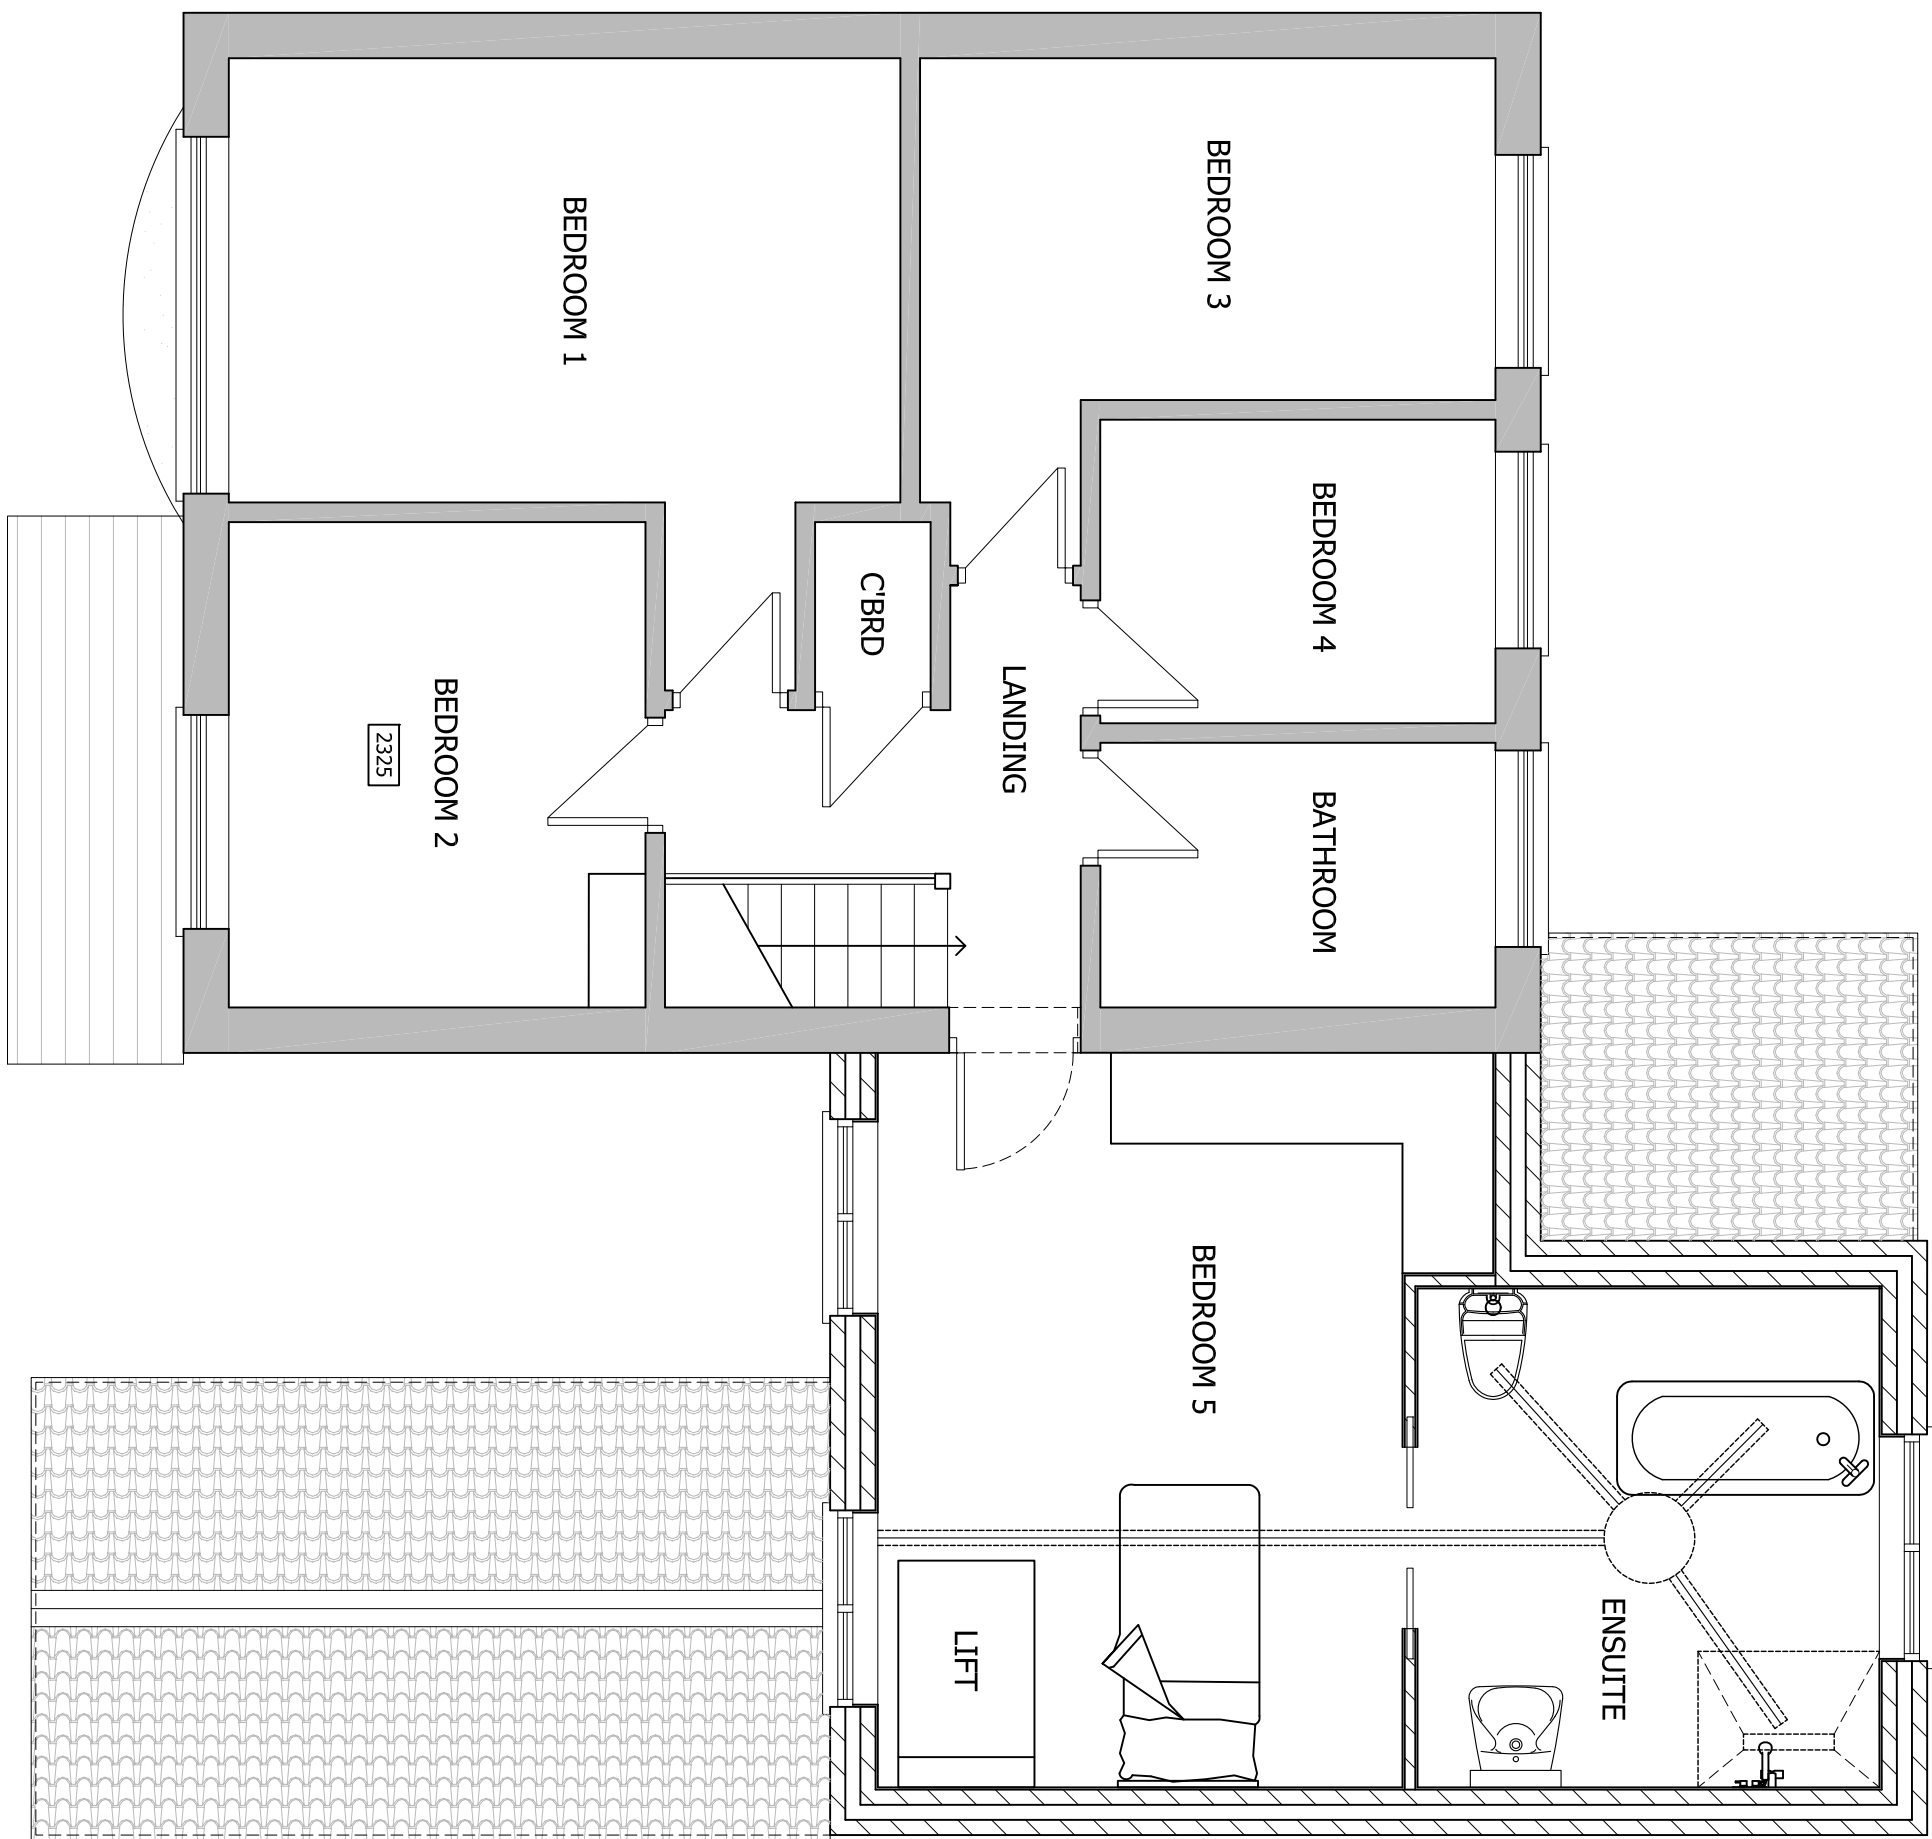

PROPOSED FIRST FLOOR PLAN
SCALE 1:50

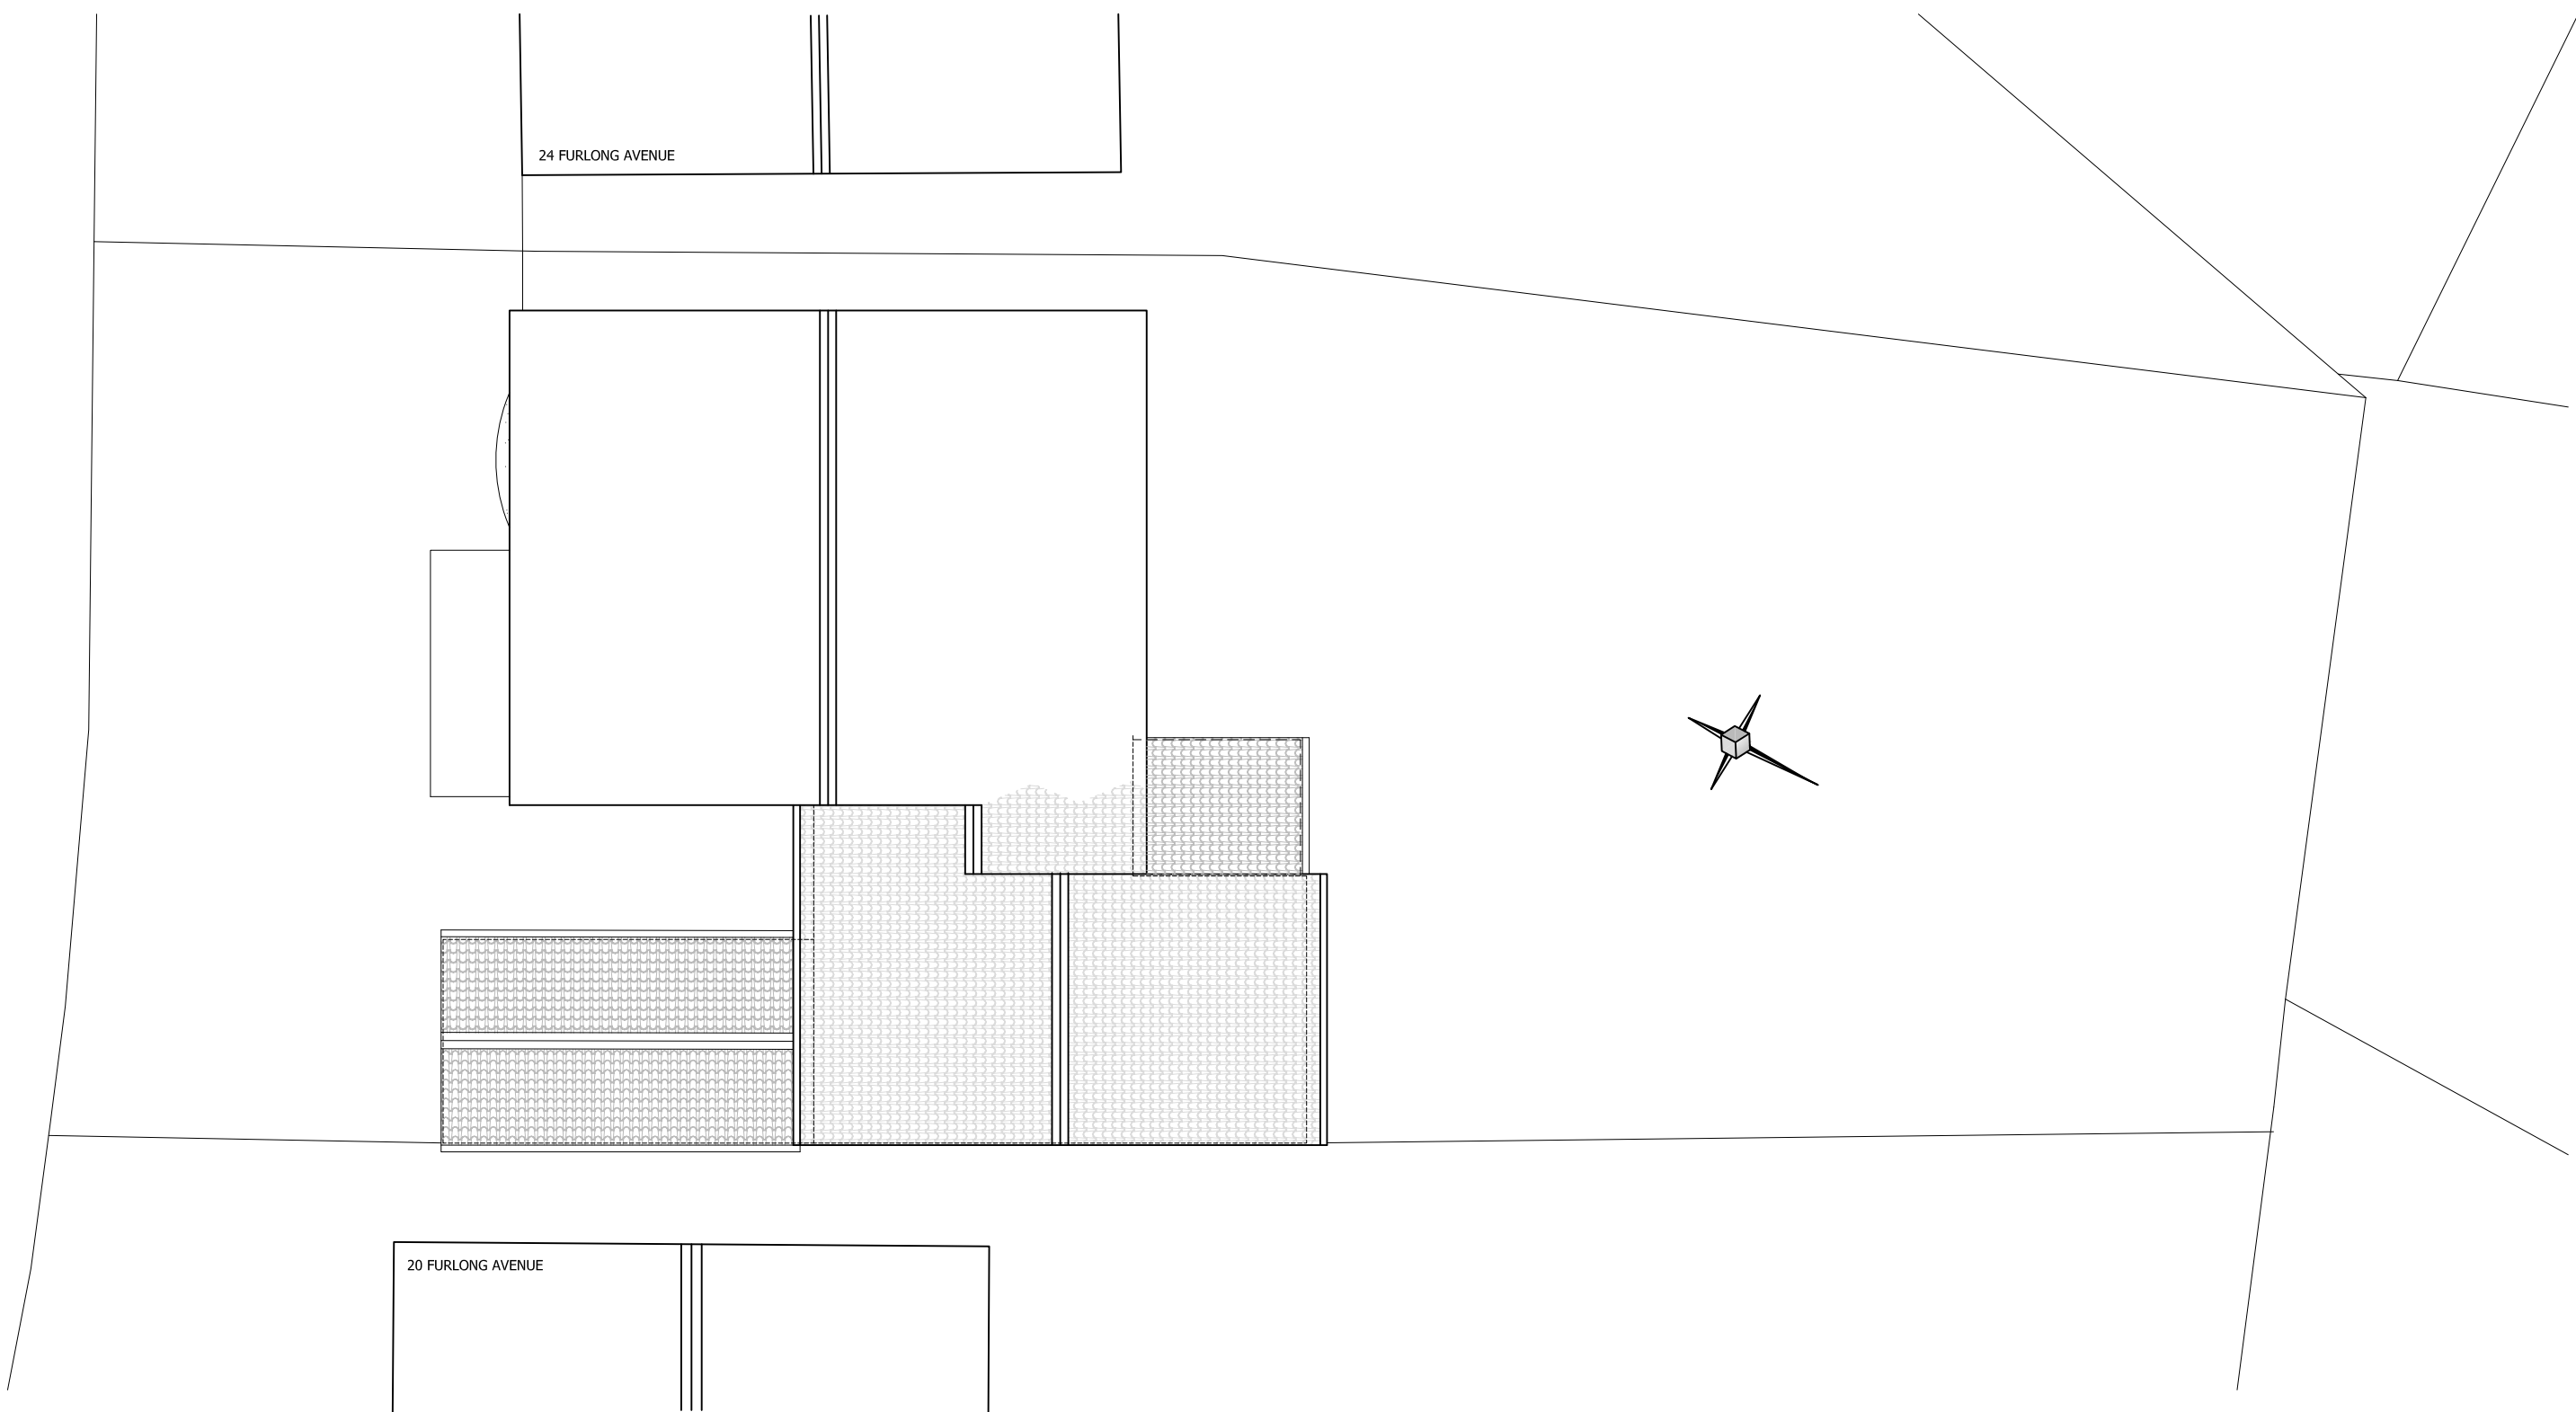

PROPOSED SITE PLAN
SCALE 1:100

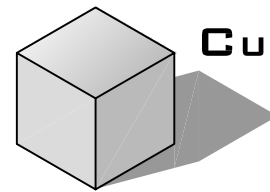


CUBIC
ARCHITECTURAL
SERVICES LIMITED
LYMEDALE BUSINESS CENTRE, HOOTERS HALL ROAD,
NEWCASTLE UNDER LYME, ST5 9GF.
www.cubicas.co.uk office@cubicas.co.uk Tel: 01782 499591 Fax: 01782 296541

0216/102

NAOMI RUSHTON
22 FURLONG AVENUE,
TEAN,
STOKE-ON-TRENT,
STAFFORDSHIRE,
ST10 4JS

PROPOSED PLANS AND
ELEVATIONS
SCALES AS STATED

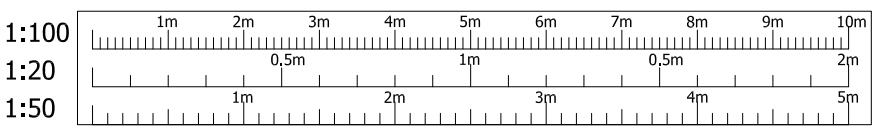

ALL DIMENSIONS TO BE CHECKED ON SITE AND REPORTED BACK TO THIS OFFICE.