



FRONT ELEVATION 1:50

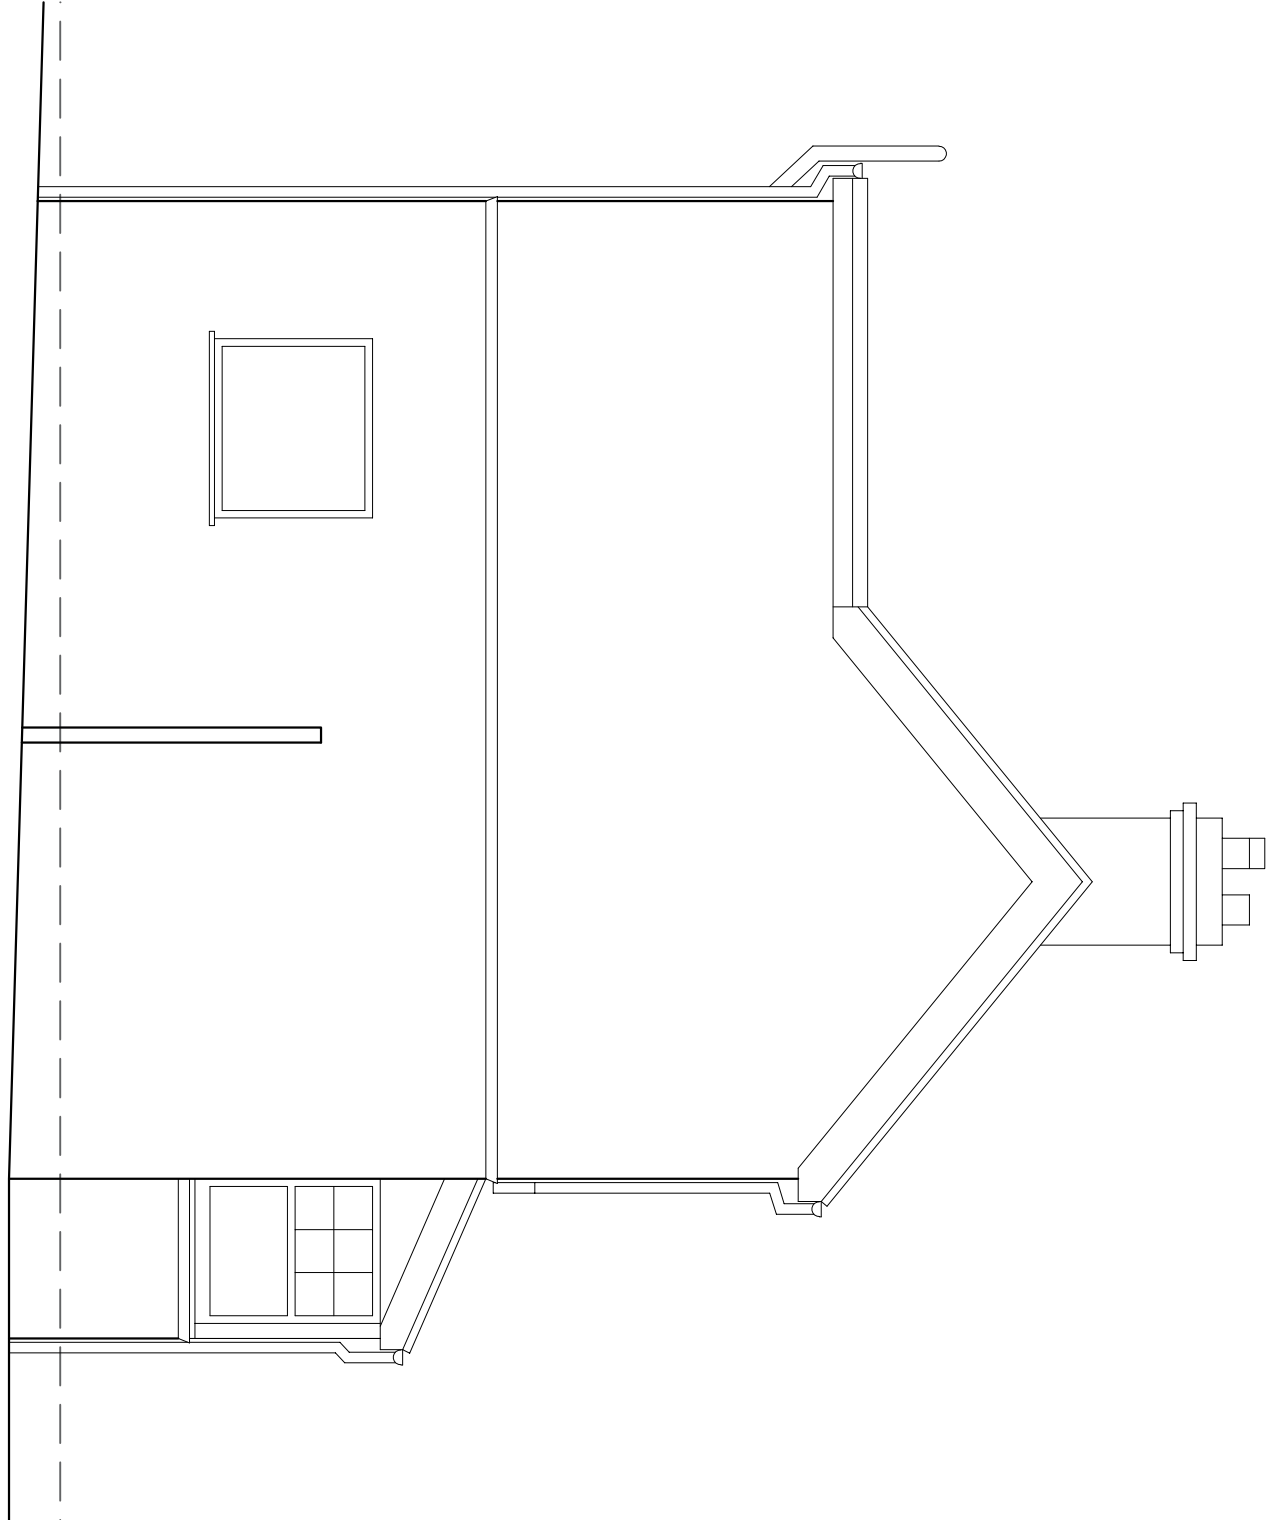

SIDE ELEVATION 1:50

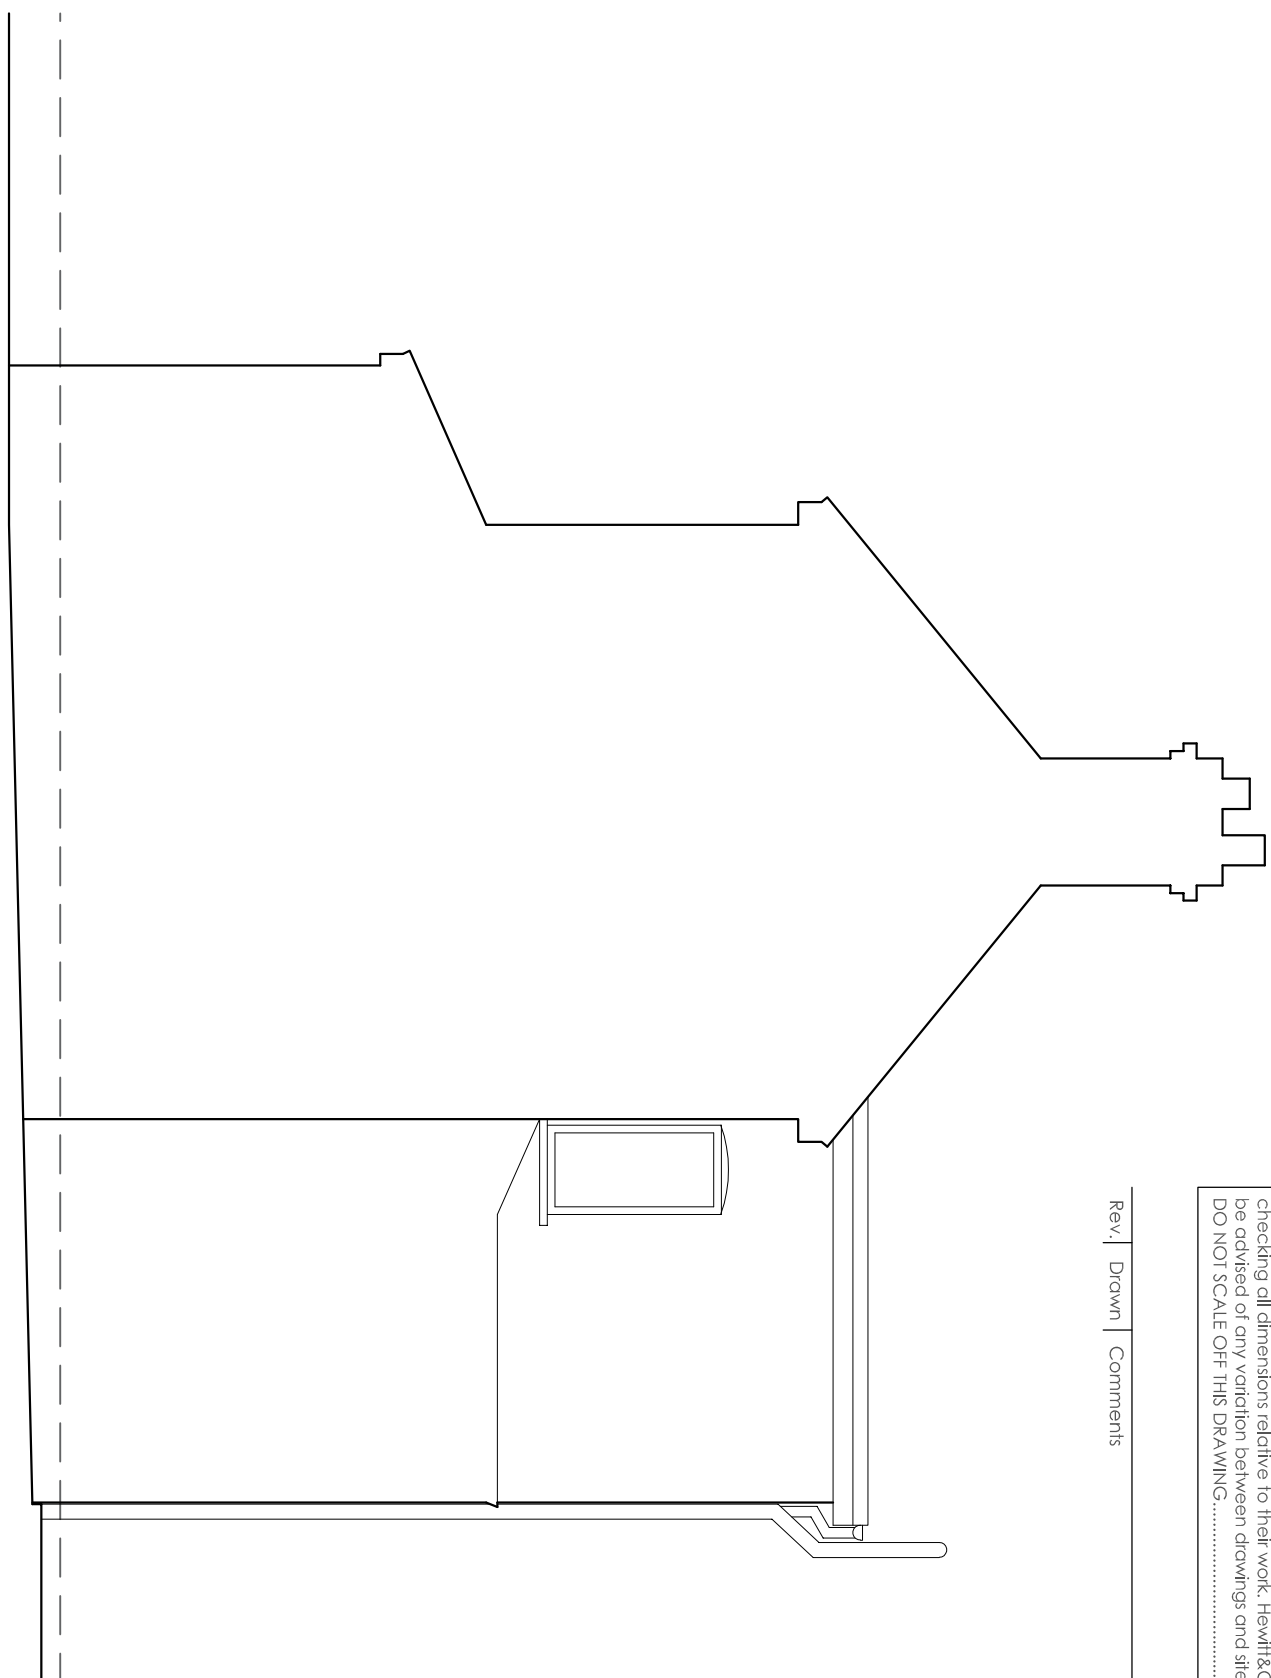


SIDE ELEVATION 1:50


Copyright of this drawing is vested in the Architect and it must not be copied or reproduced without consent. Figured dimensions only are to be taken from the drawing. All dimensions relative to this work Hewitt&Carr Architects Ltd are to be adopted of any variation between drawings and site conditions.  
DO NOT SCALE OFF THIS DRAWING.....  
P/N 00081 R&C

Rev./ Drawn/ Comments


Date

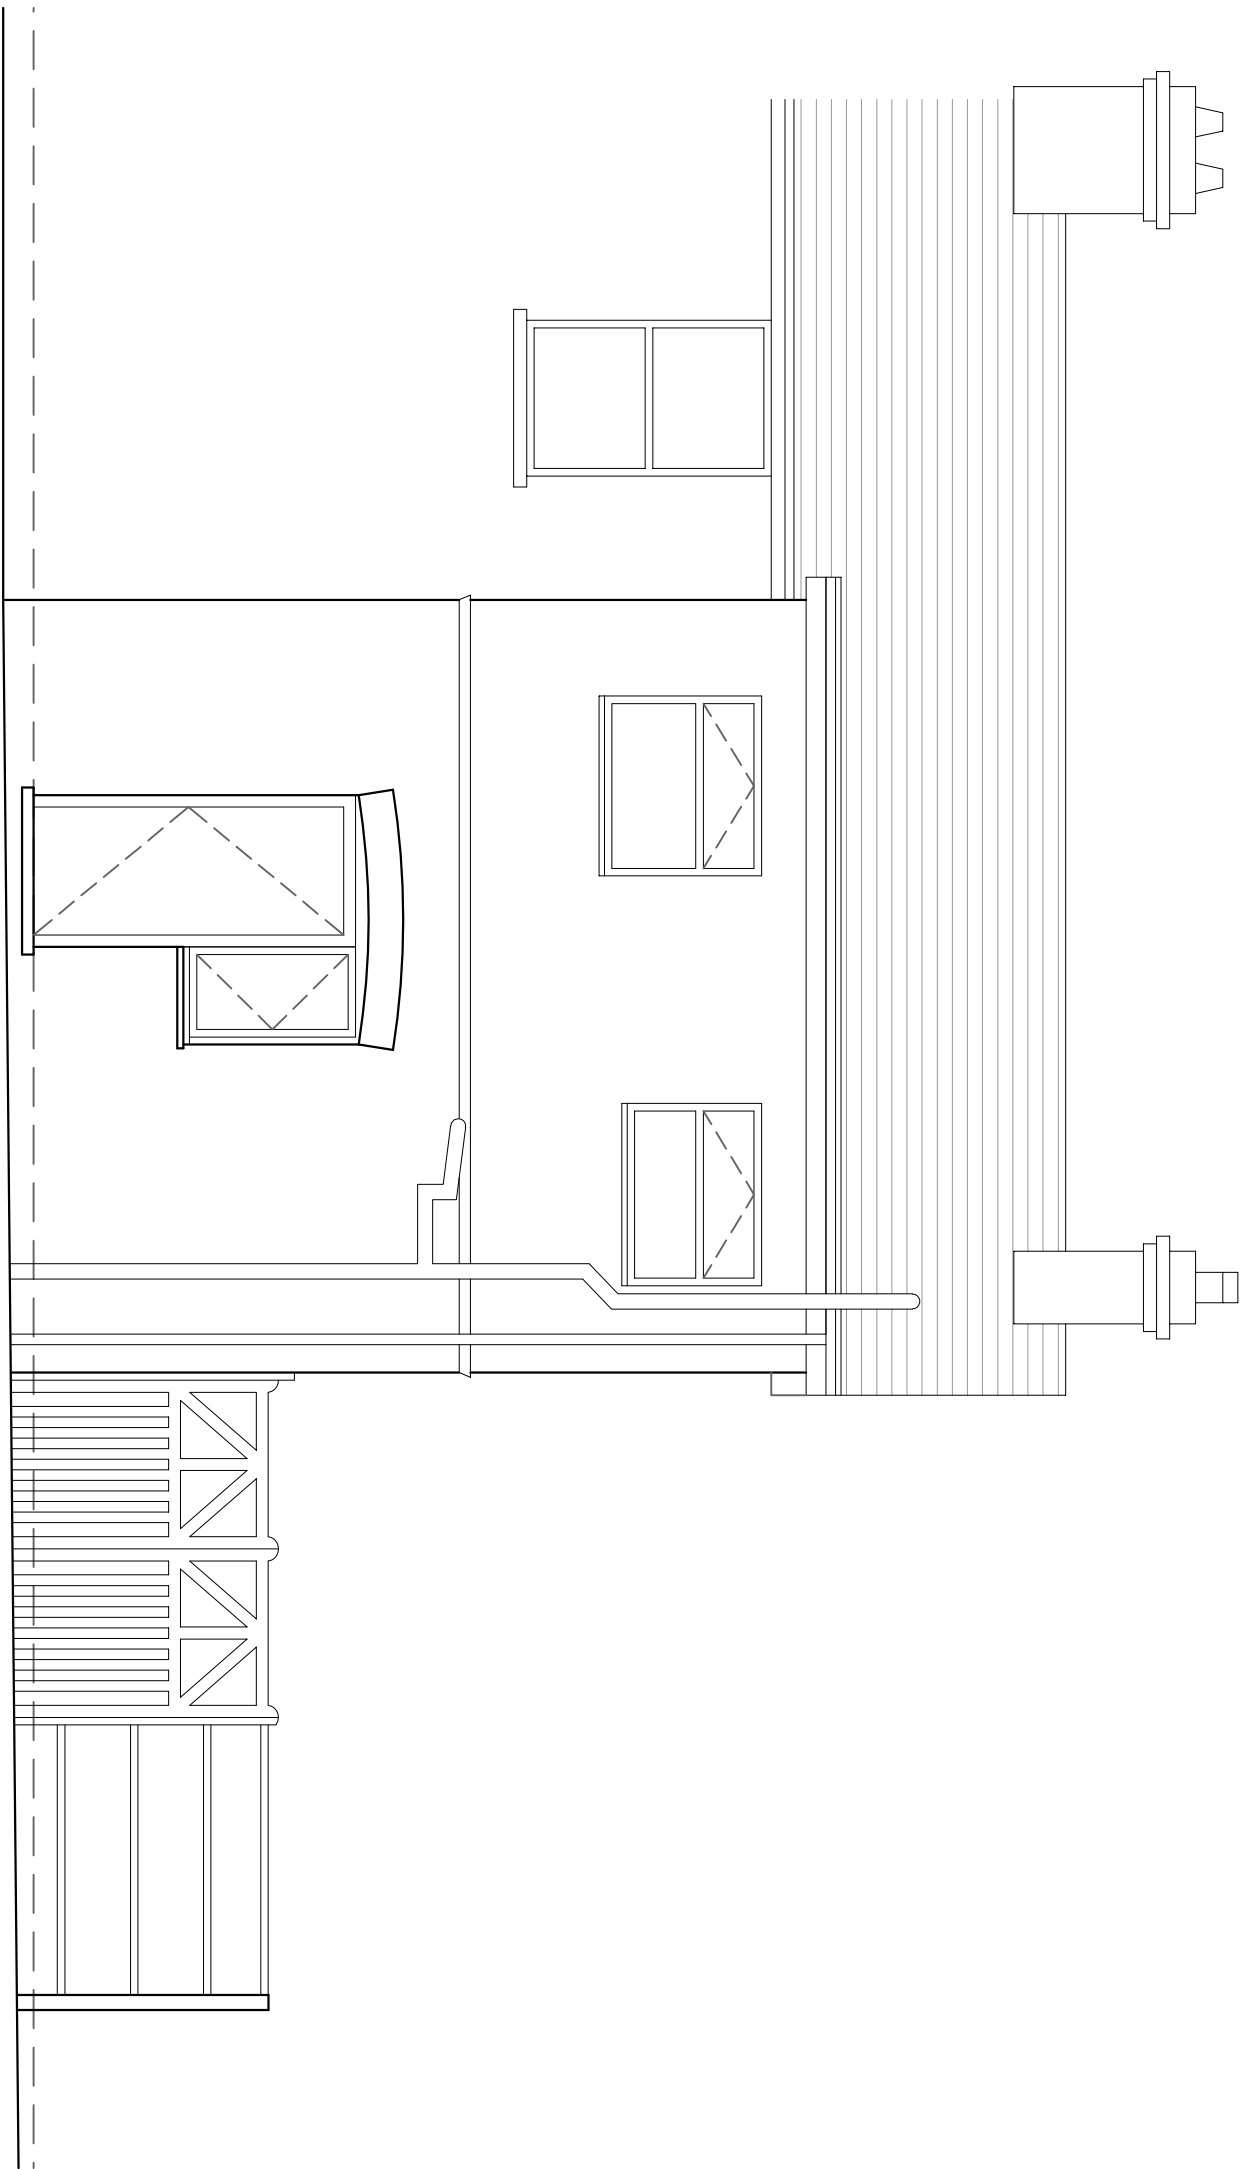


REAR ELEVATION 1:50

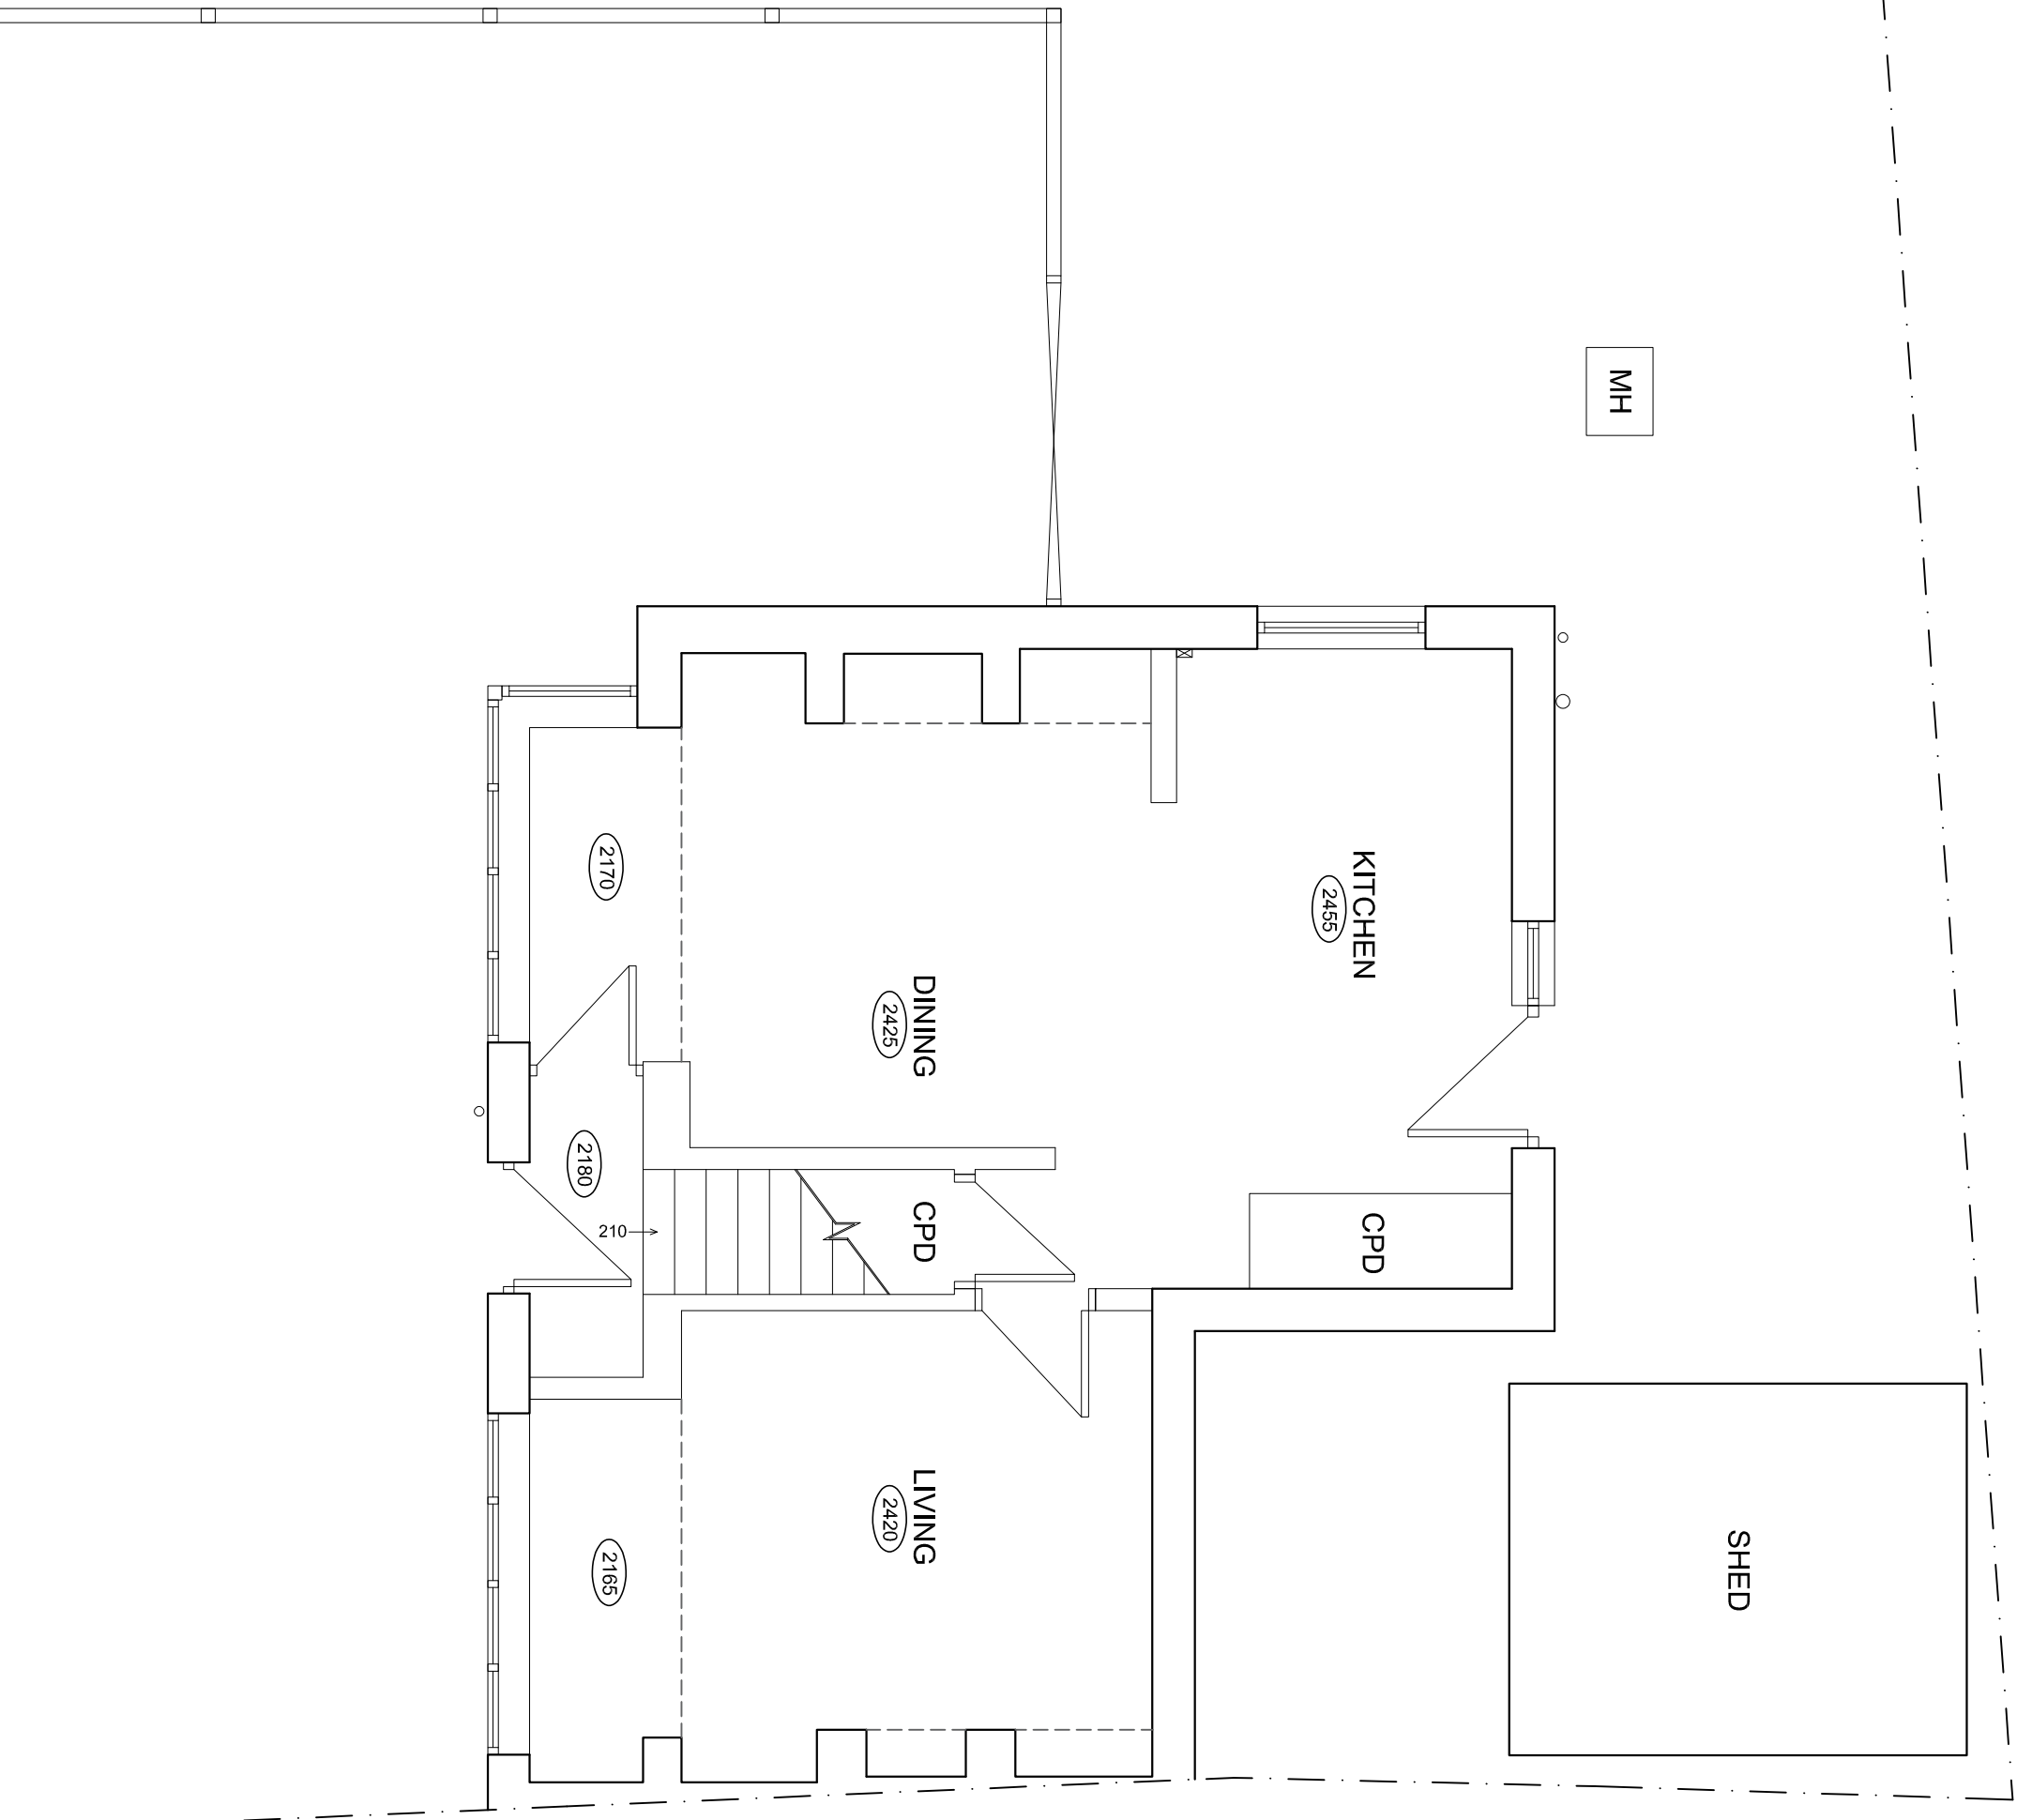

GROUND FLOOR PLAN 1:50

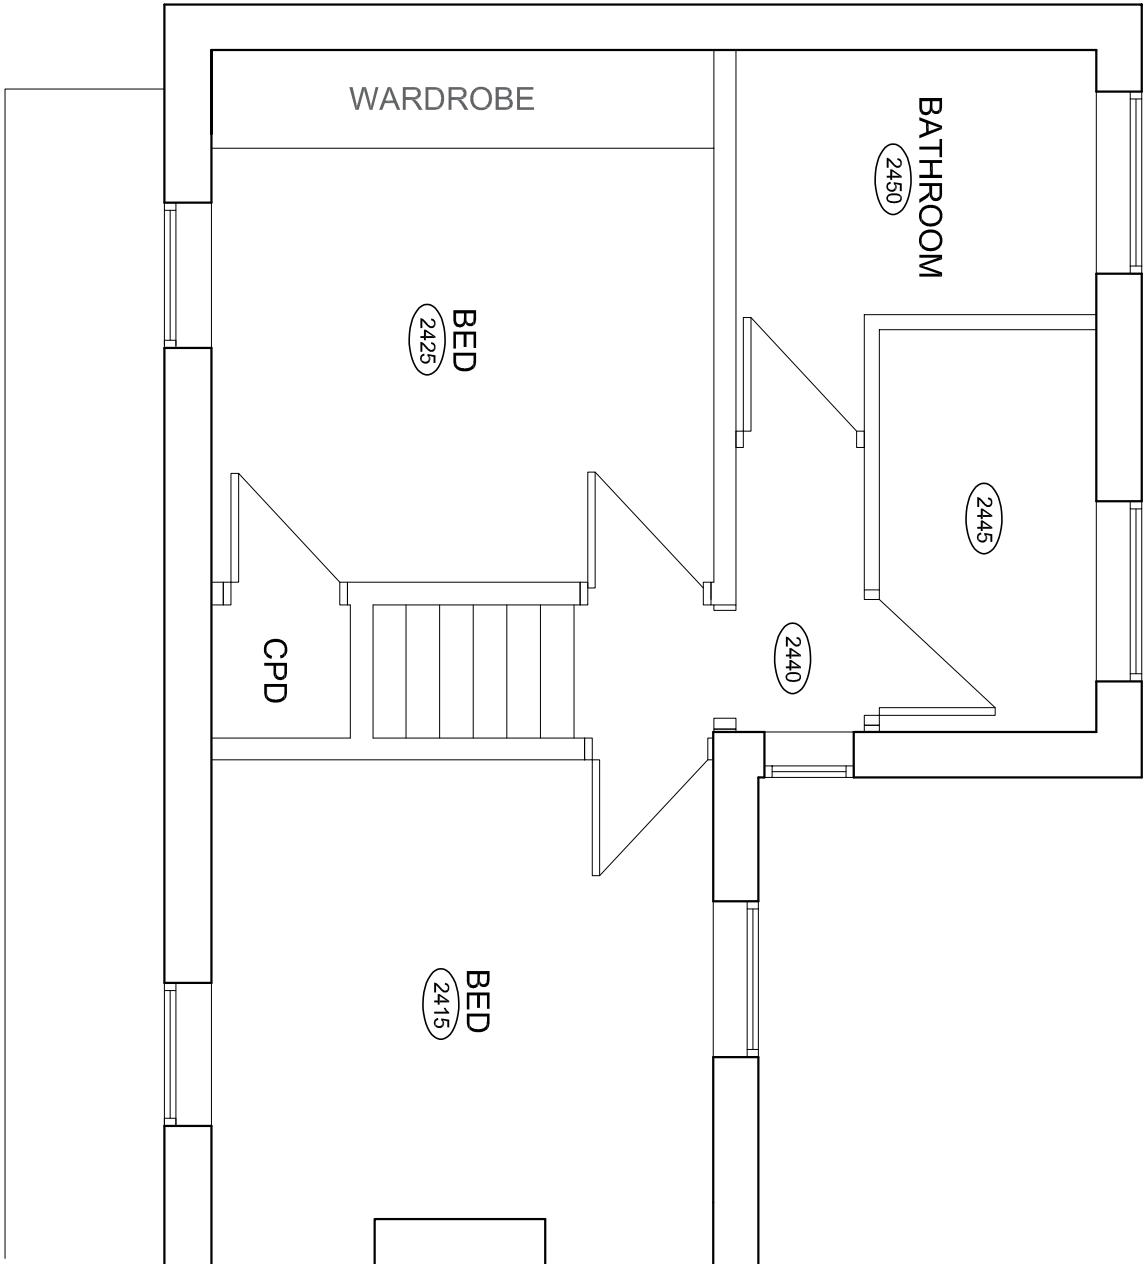

FIRST FLOOR PLAN 1:50

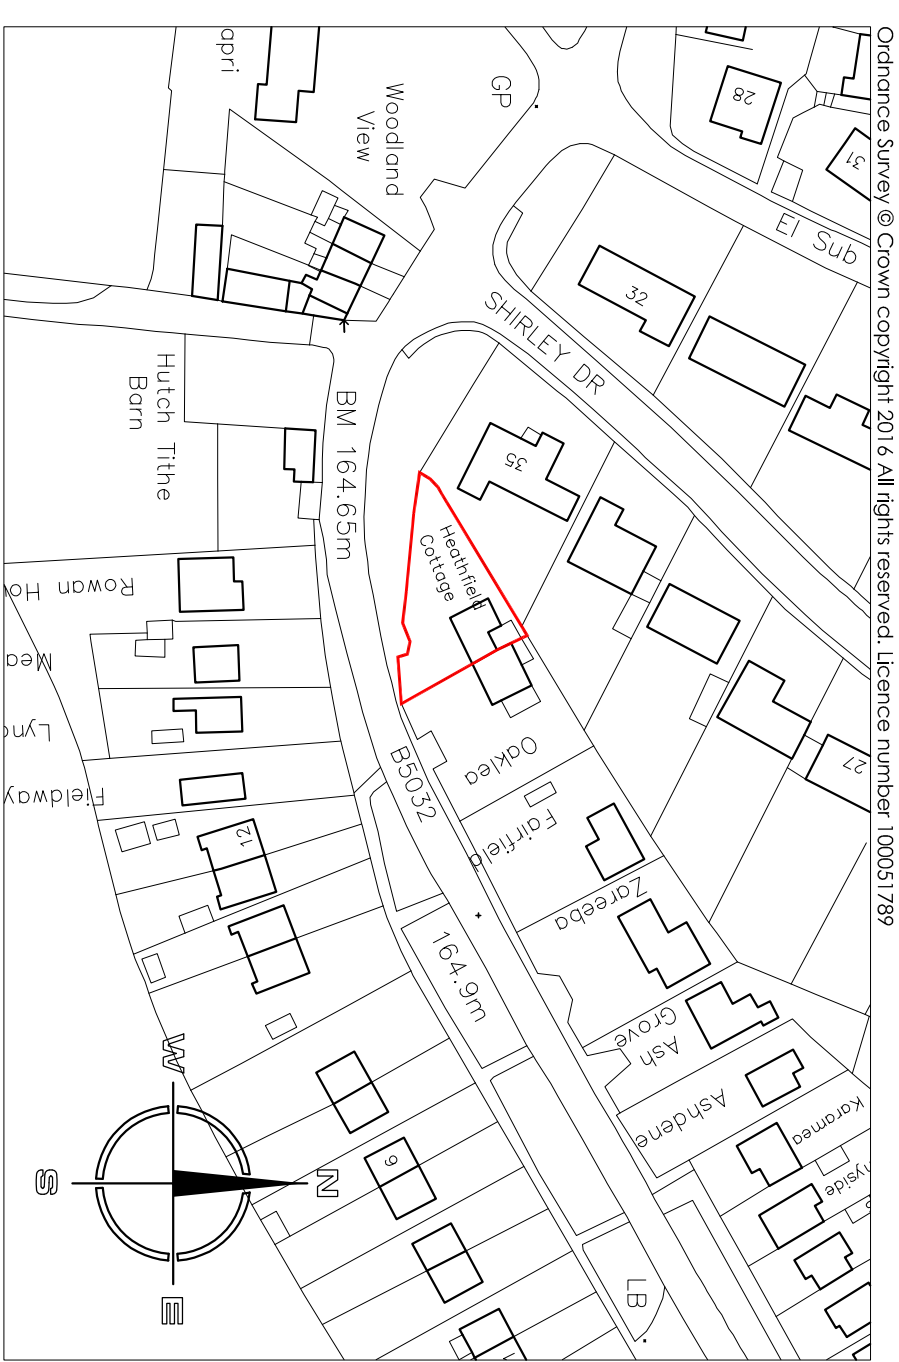

SITE LOCATION PLAN 1:1250

**Hewitt&Carr Architects**

A: 2-4 Cross Street | Cheddle | Staffordshire ST10 1NP  
T: 01538 756888  
E: enquiries@hcararchitects.co.uk  
W: www.hcararchitects.co.uk

Client/  
Mr & Mrs G Killeen

Project/  
2 Storey Side with Single Storey  
Rear Extension

Title/  
Site Location Plan,  
Existing Plans & Elevations

Survey

Date  
Sept 2016

Scale  
as stated

Project No.  
00576

Drawing No.  
AL(0)01

SURVEY

Rev