



PROPOSED WEST ELEVATION

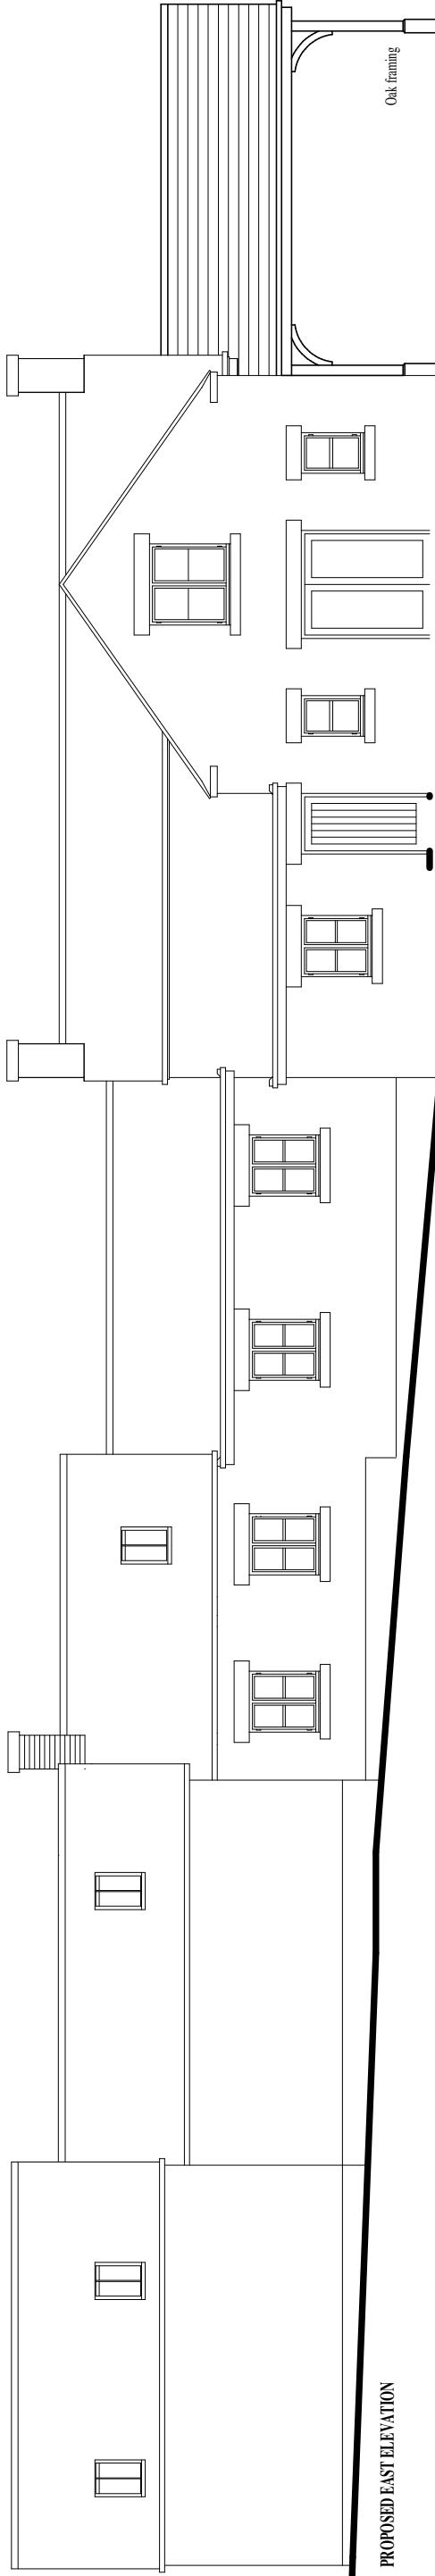


PROPOSED EAST ELEVATION

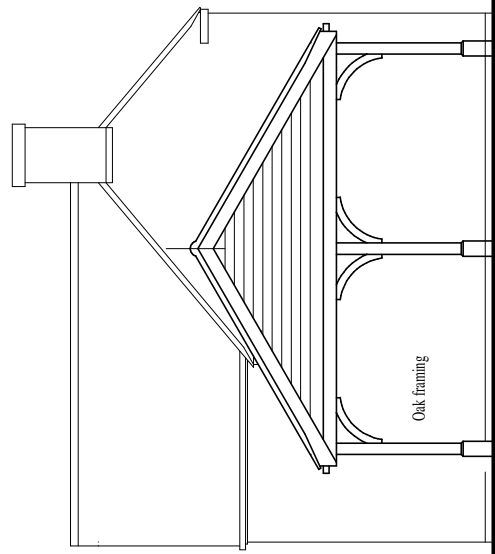


PROPOSED NORTH ELEVATION

plan view this is used as a reference

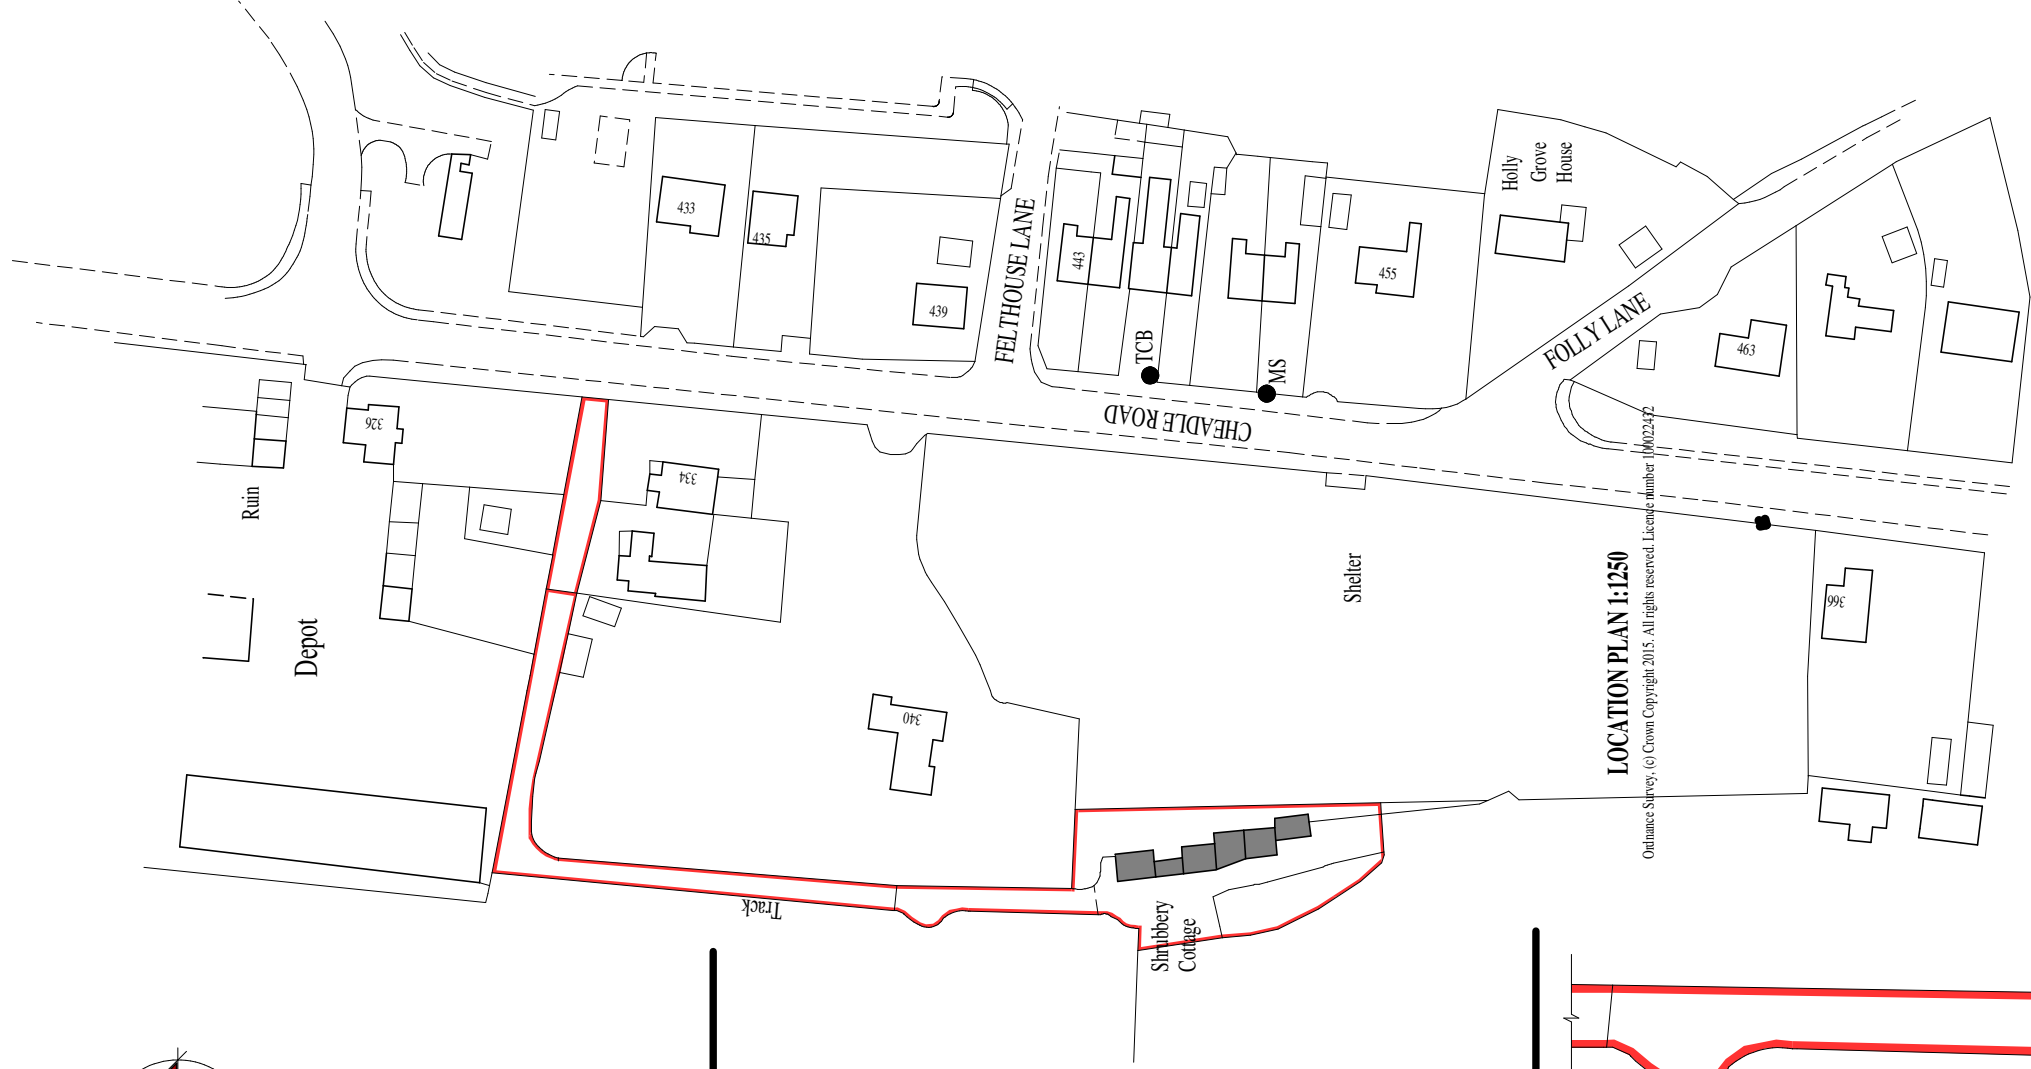

LOCATION PLAN 1:1250

Outline Survey, (c) Crown Copyright 2015. All rights reserved. Licence number 100023572

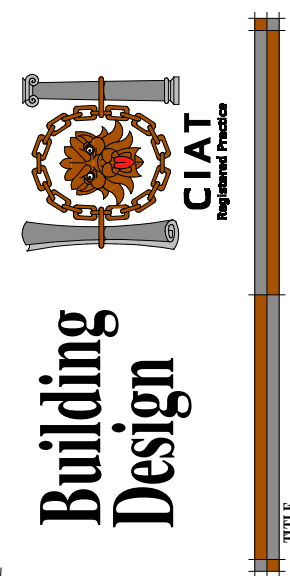

PROPOSED CARPORT AT
SHRUBBERY COTTAGE
CHEDDLETON
STAFFORDSHIRE
ST13 7BW


CLIENT
MR & MRS. M. LEESE
DRAWING NO.

PLANNING 1

SCALE
1:100

DATE
NOVEMBER 2016

B. BLAKEMAN CIAT
15A WHITMORE ROAD, NEWCASTLE,
STAFFORDSHIRE, ST13 7JY
TEL/FAX 01929 632011

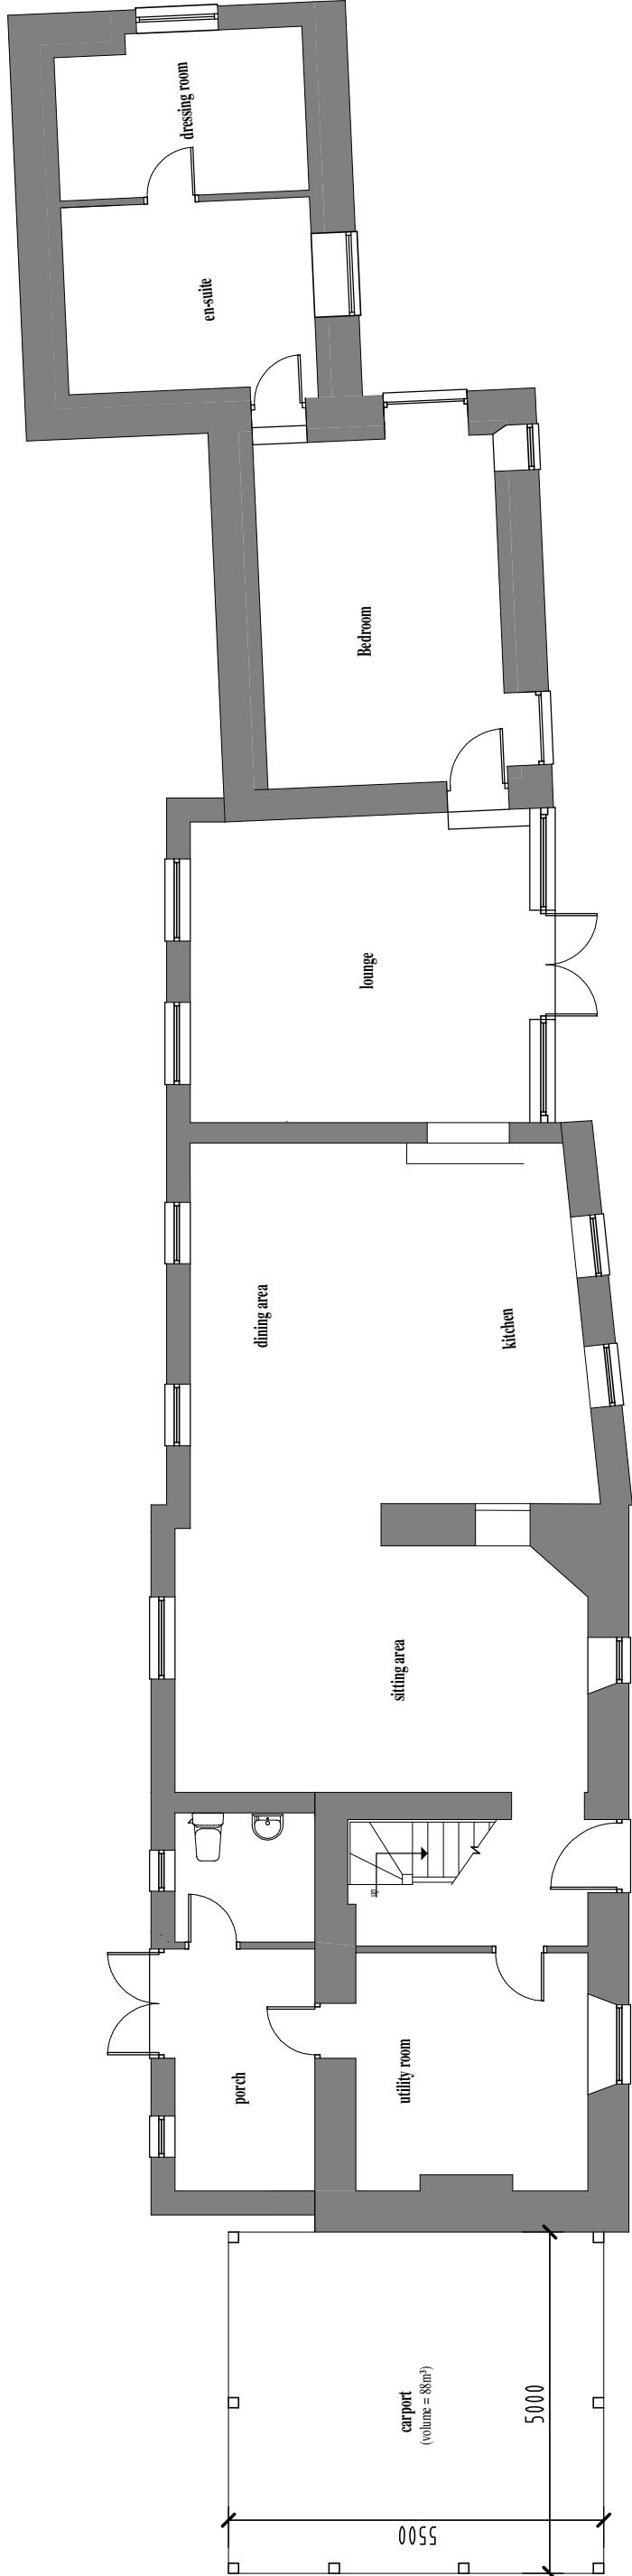

PROPOSED GROUND FLOOR PLAN