


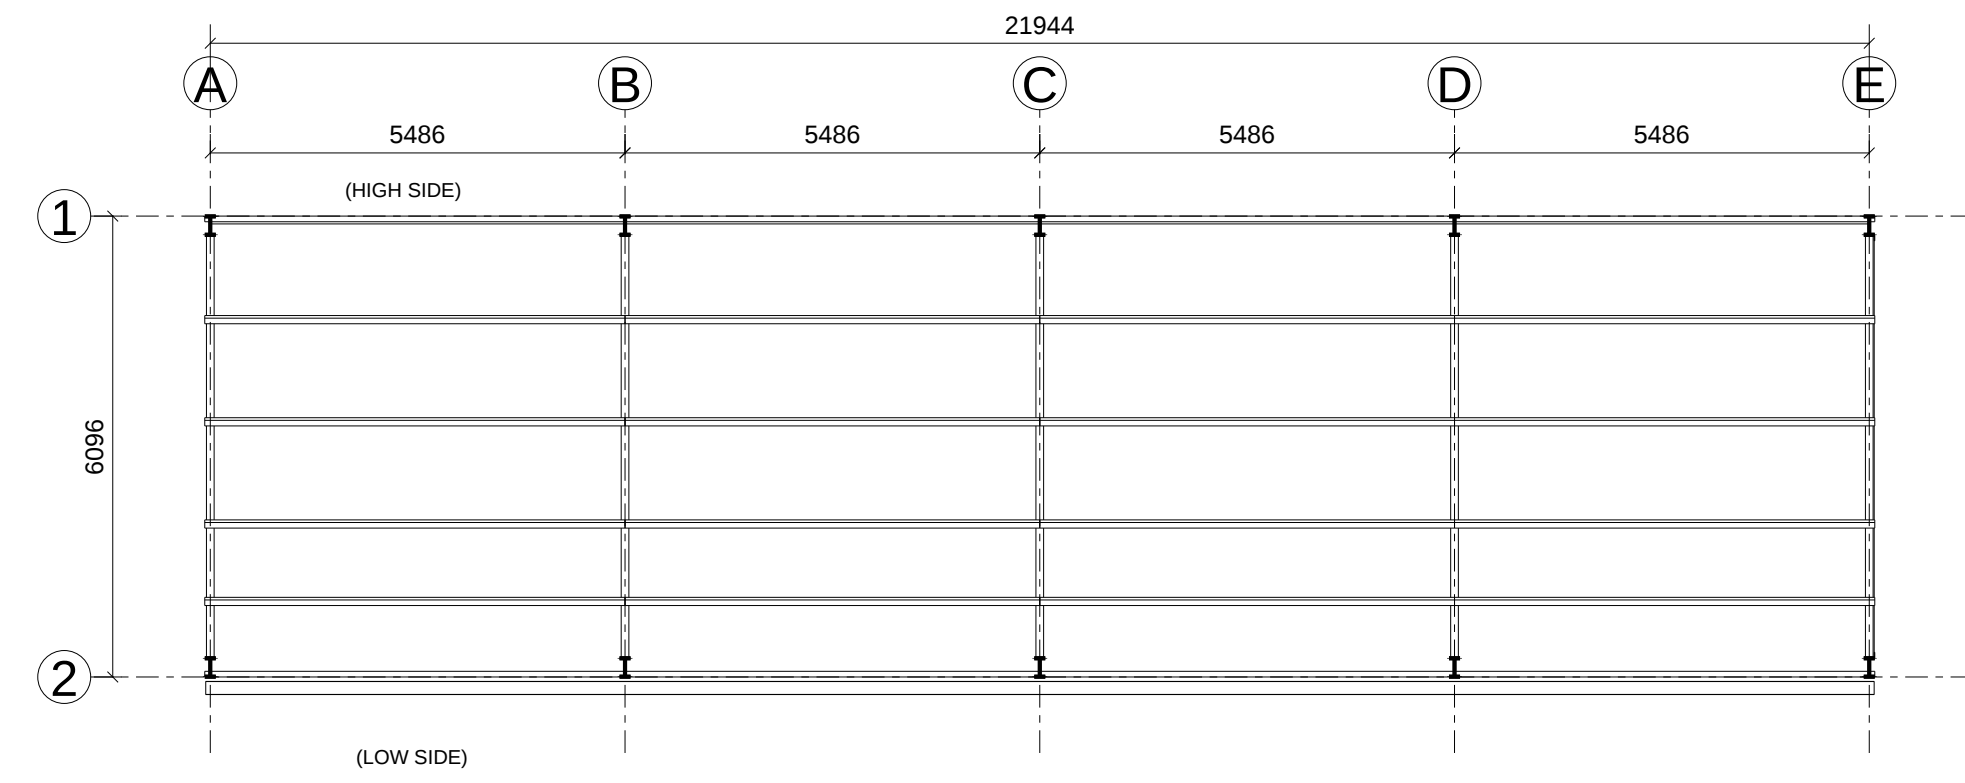


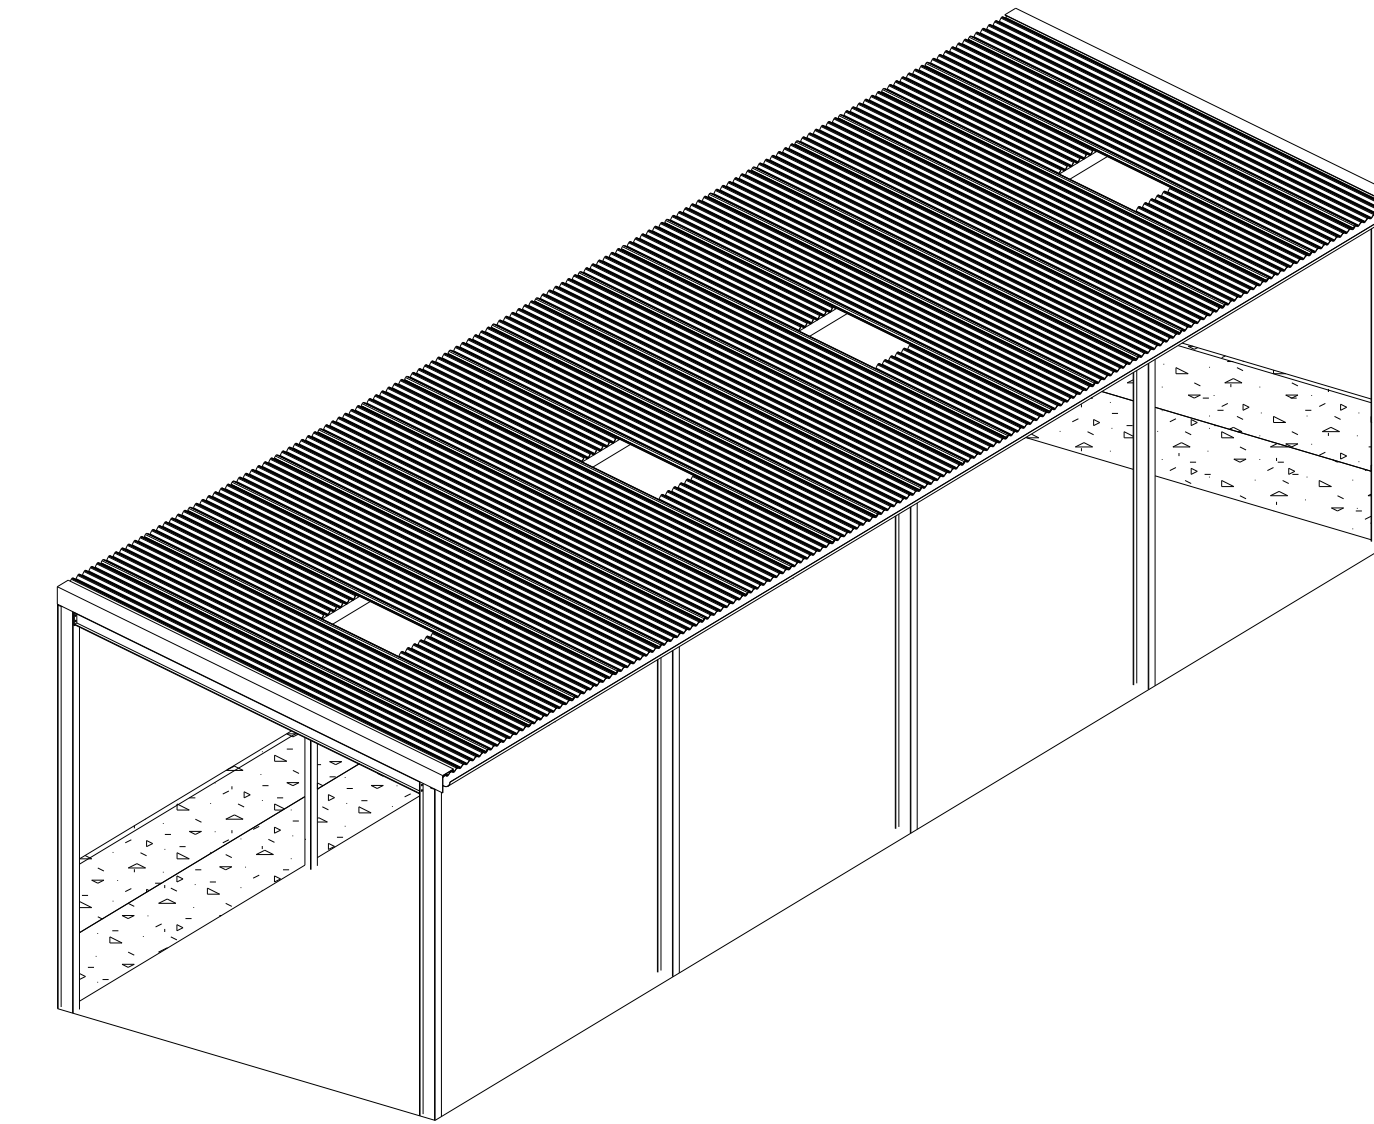


PLAN VIEW

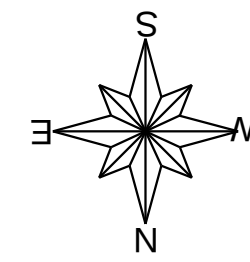


3D - NOT TO SCALE

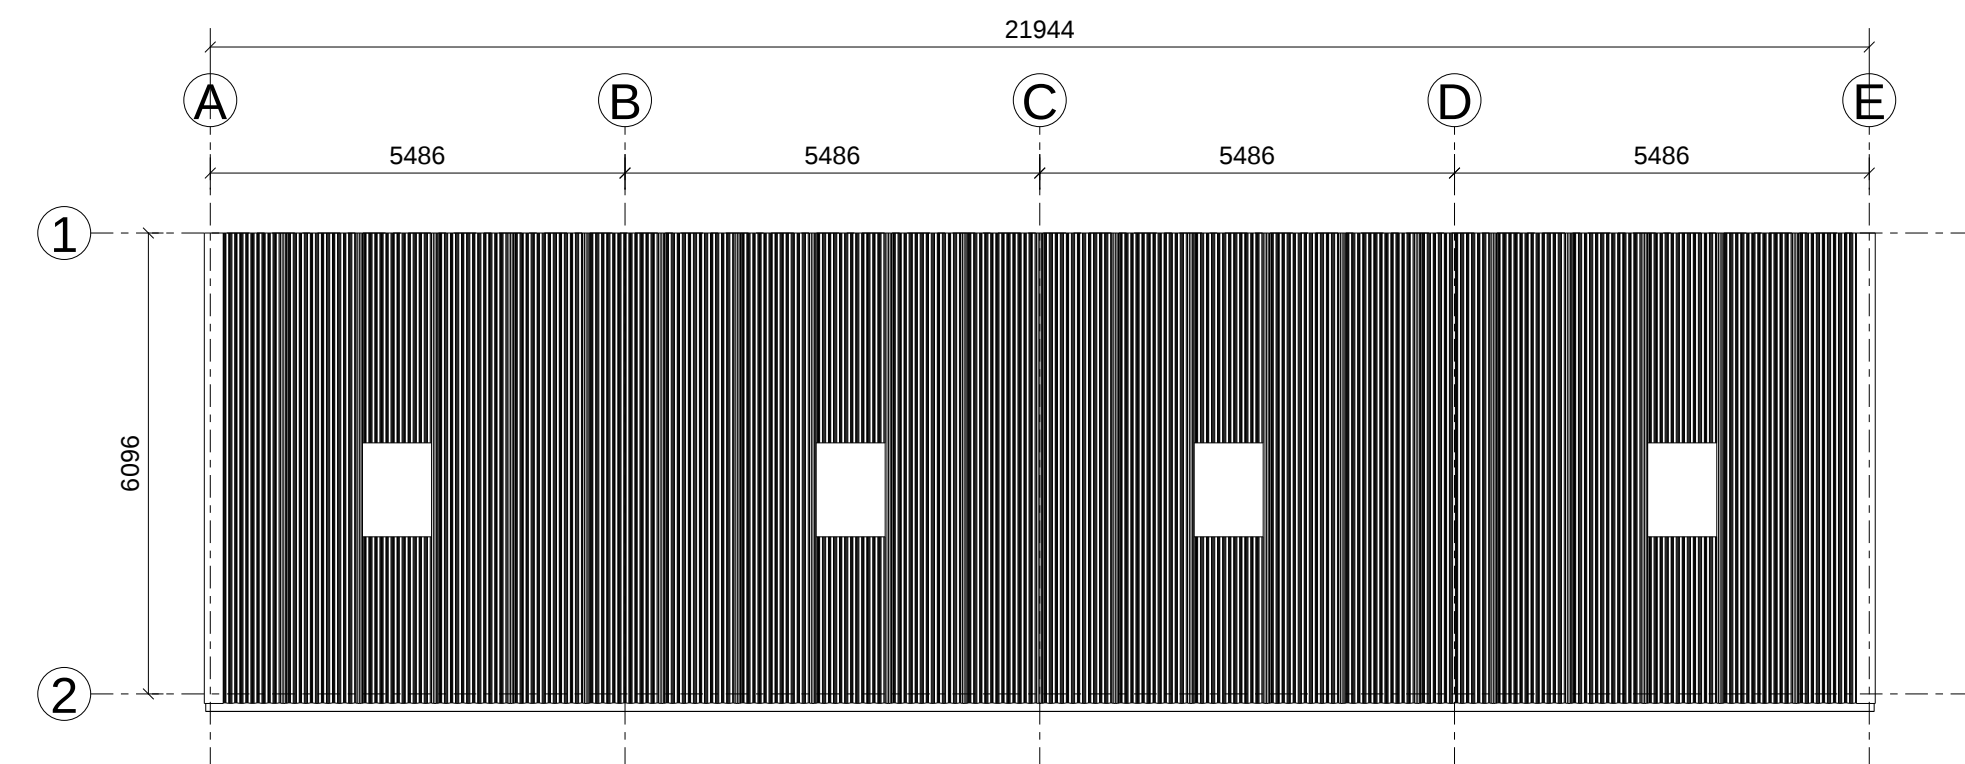


ROOF PLAN

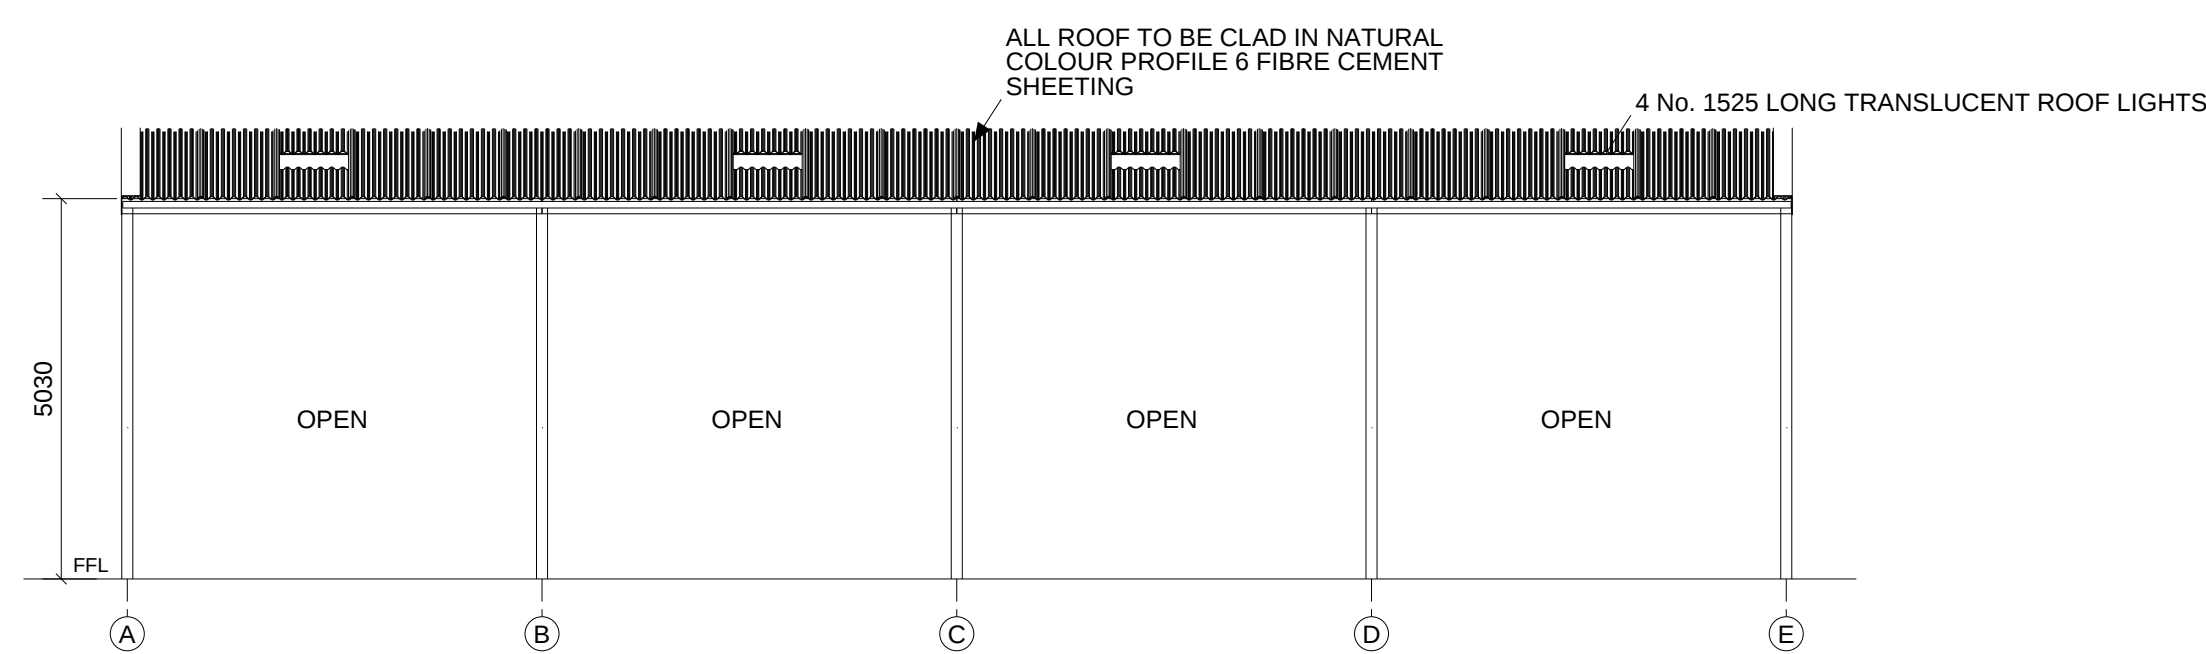


SIDE ELEVATION 2
NORTH ELEVATION

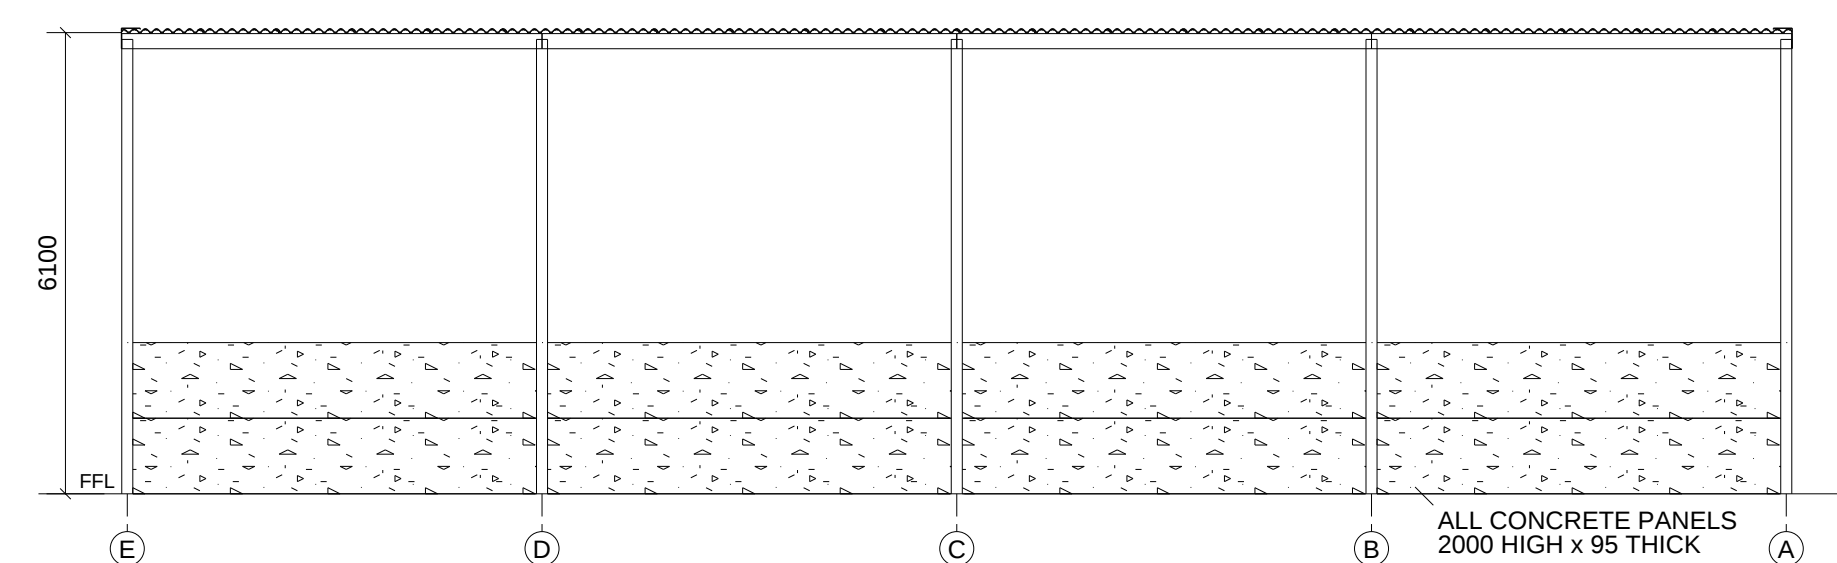


SIDE ELEVATION 1
SOUTH ELEVATION

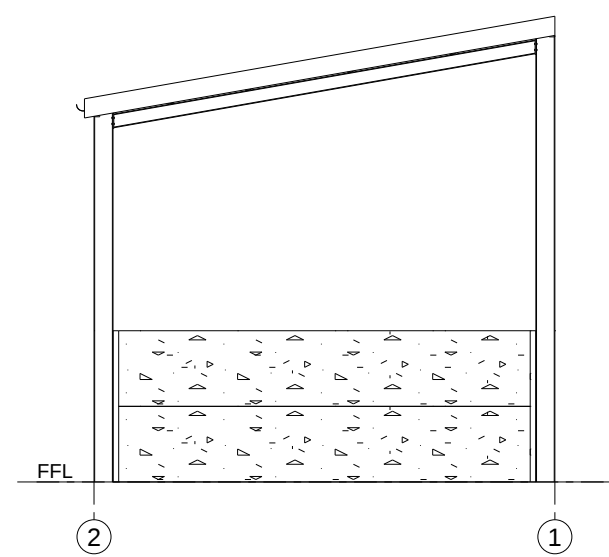

END ELEVATION E
WEST ELEVATION

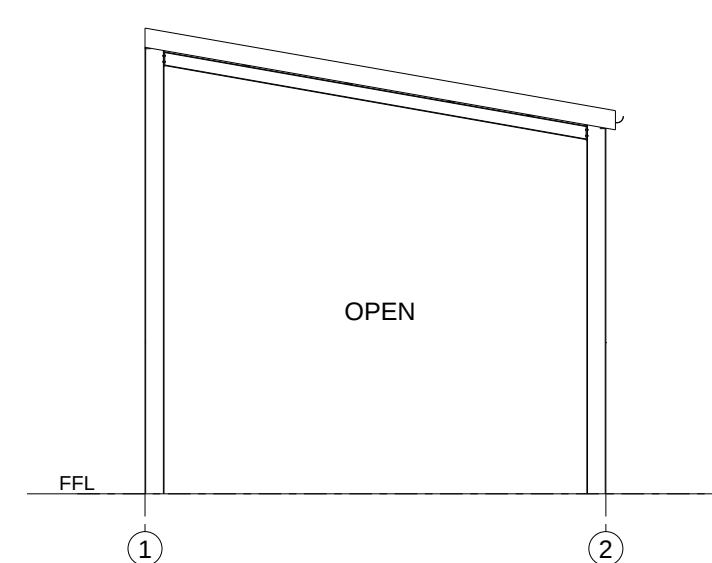

END ELEVATION A
EAST ELEVATION

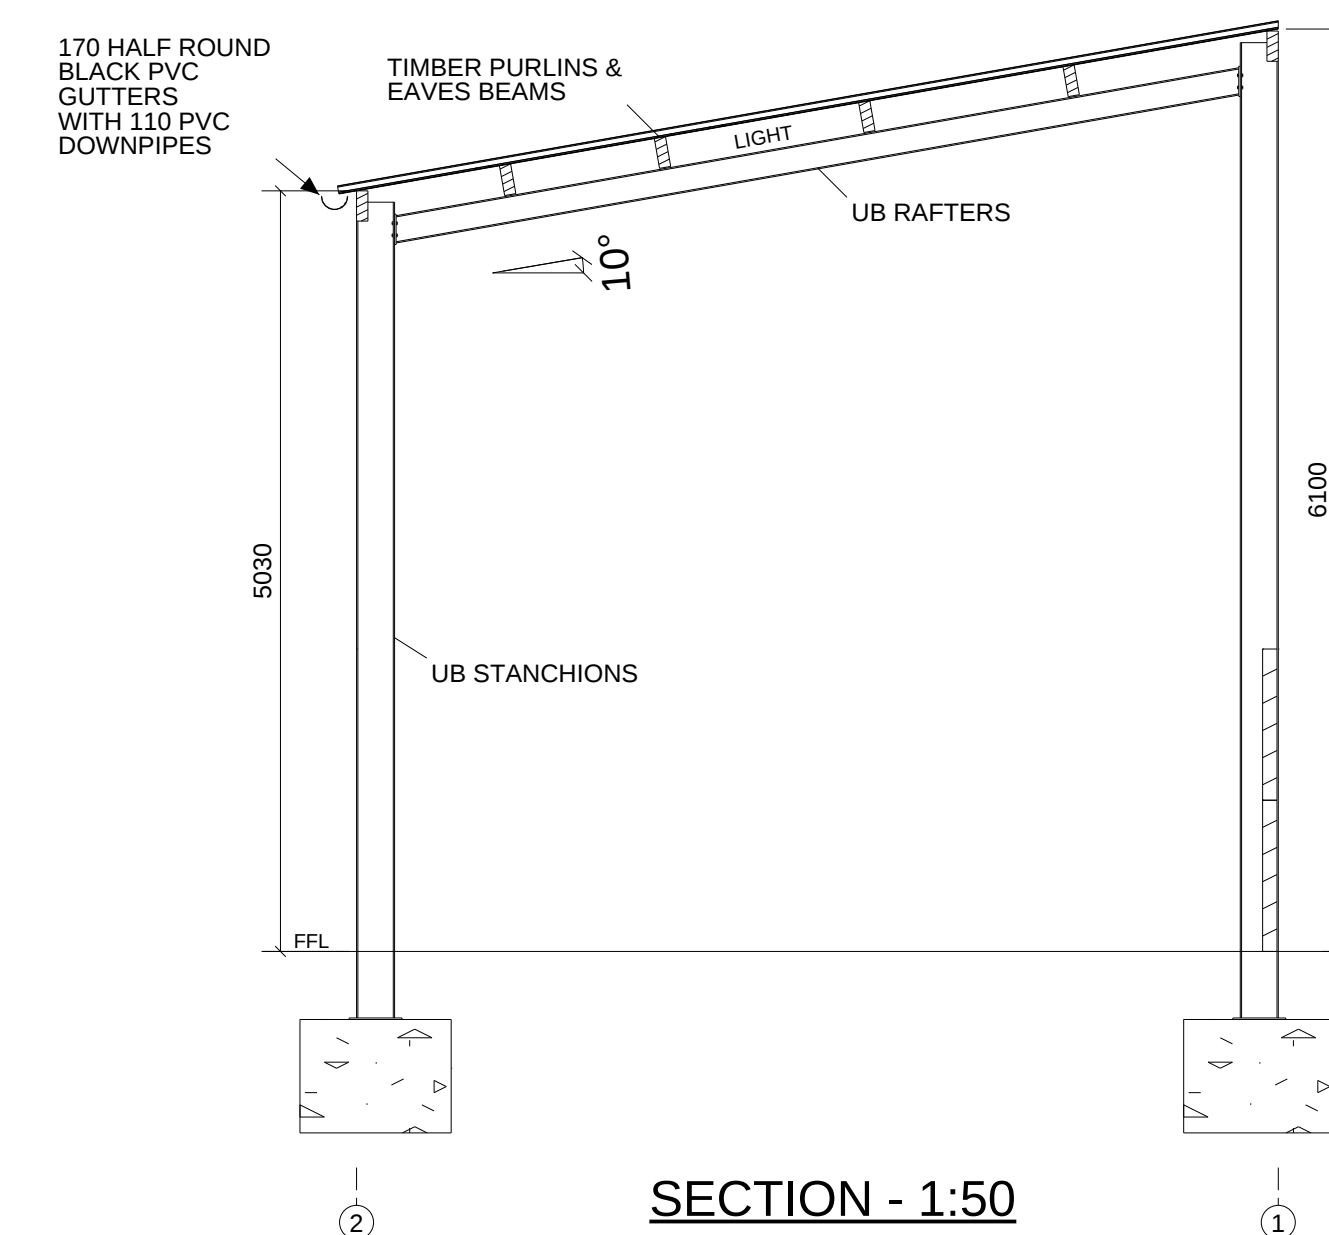

SECTION - 1:50

Scale	1:100 AT A1	 Mill Lane Works Roston, Ashbourne DE6 2EE. Telephone: 01335 324302 Fax: 01335 324568 Email: info@devilleandlear.co.uk	PROPOSED AGRICULTURAL MONOPITCH BUILDING		Revision Date	Drawing No. [1] 16221
Drawn	TPD		LAND NR. WEST LODGE, CHEADLE ROAD, OAKAMoor, STOKE-ON-TRENT, STAFFS. ST10 3AN			
Date	19.12.2016					