



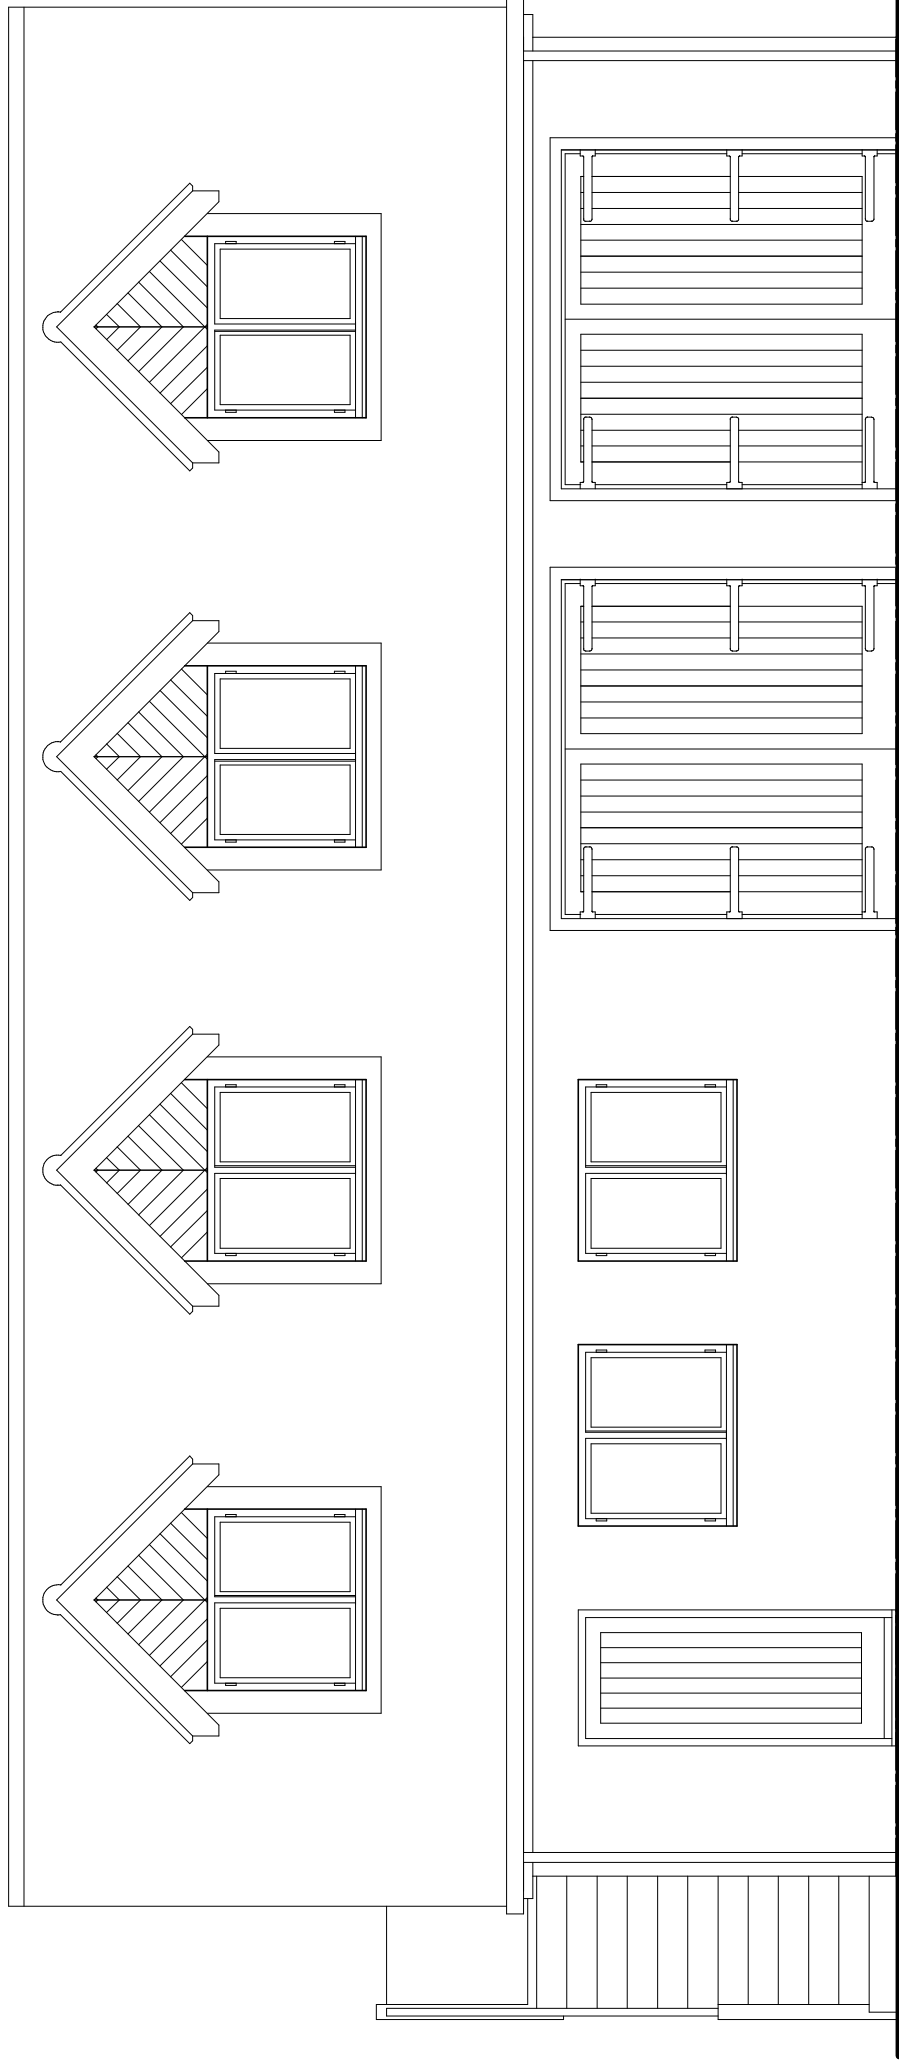


FRONT ELEVATION ELEVATION

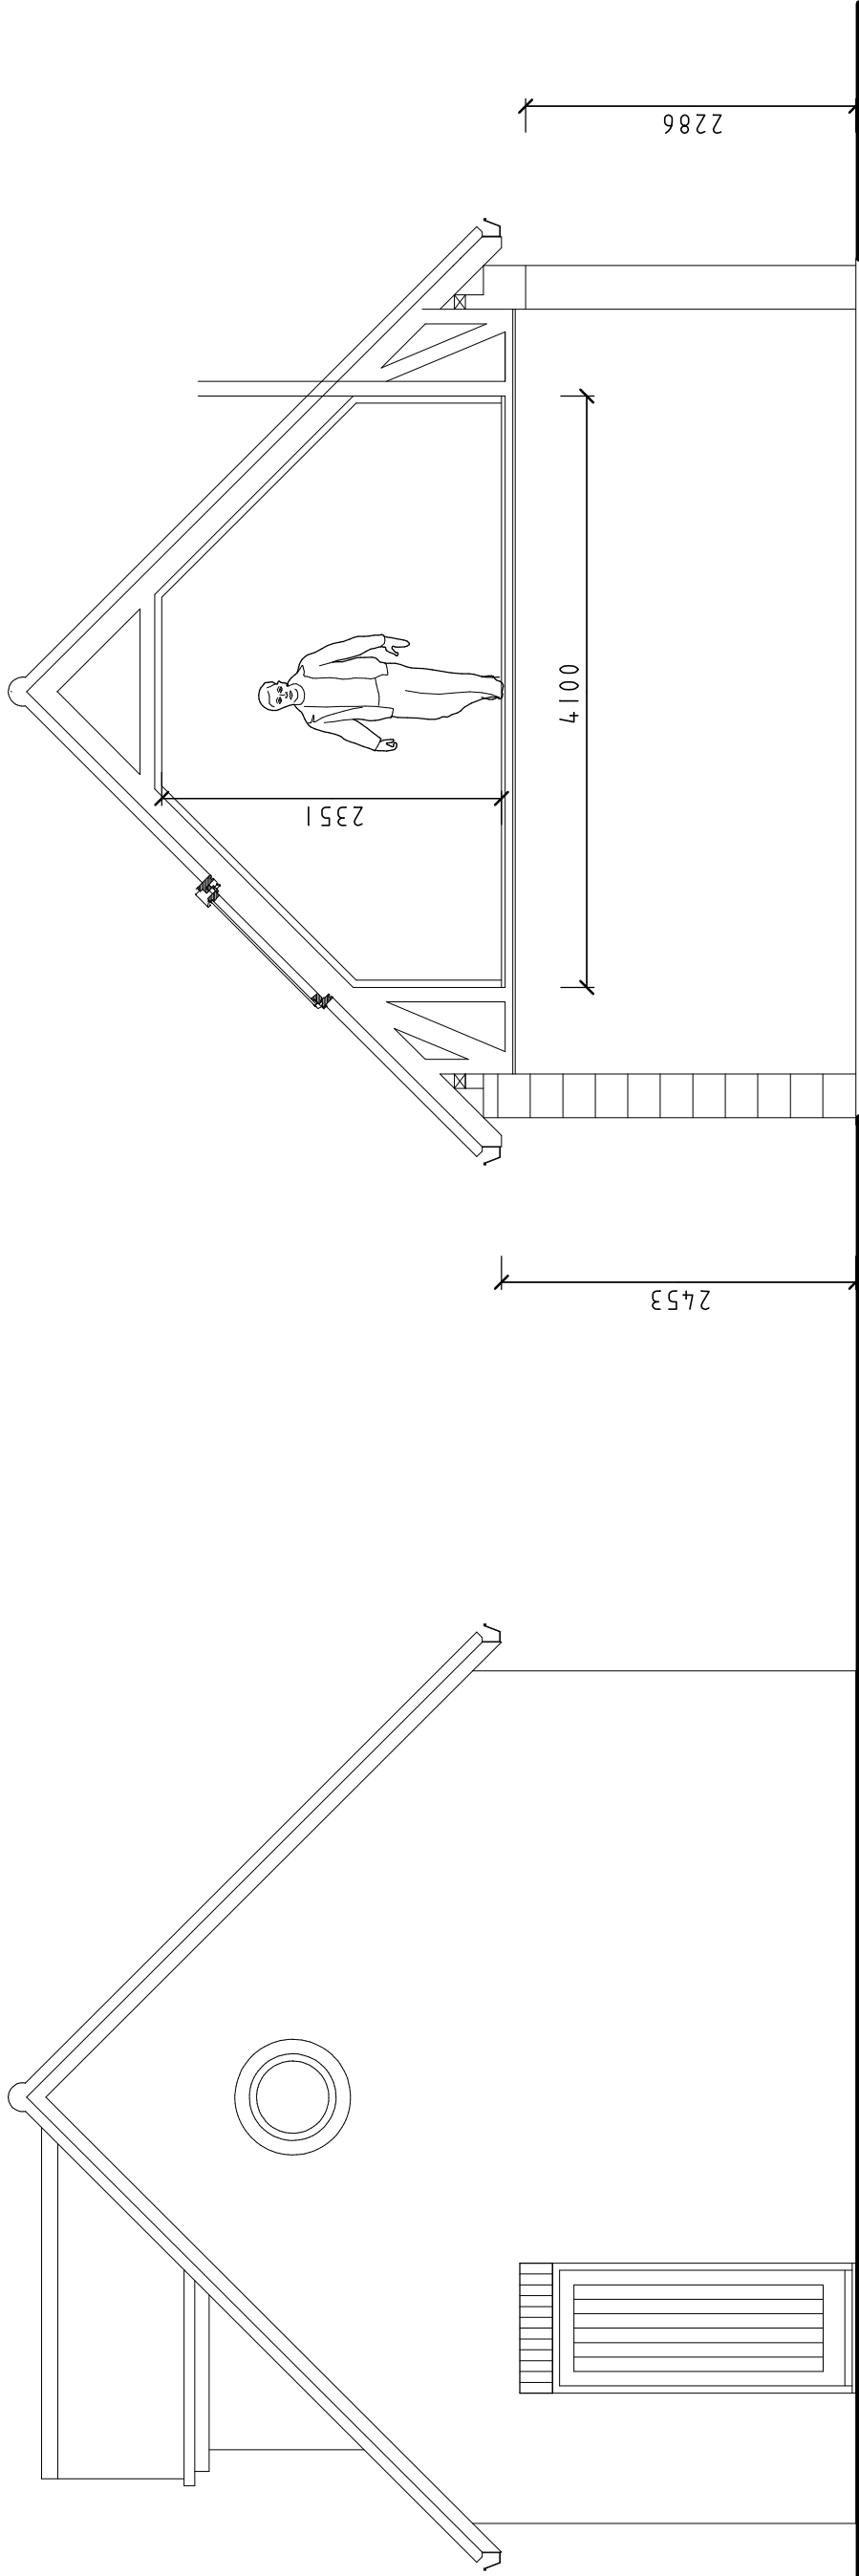


SIDE ELEVATION

SIDE ELEVATION

 


REAR ELEVATION

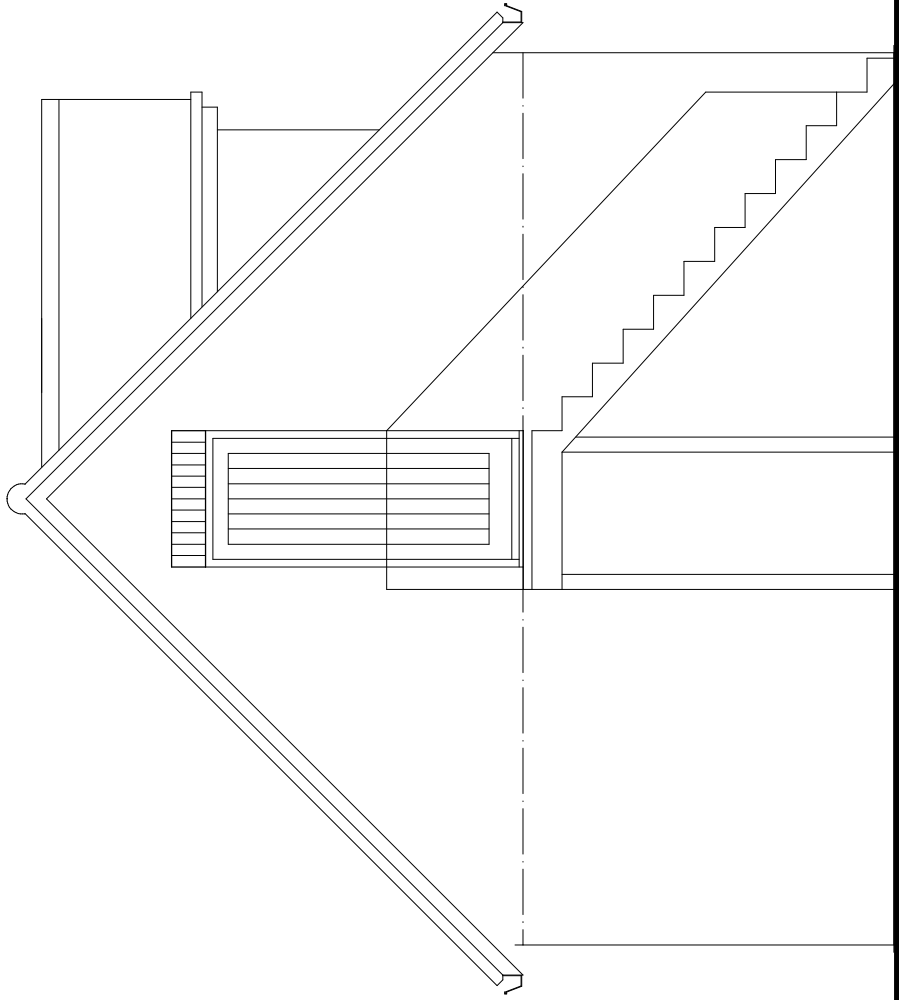


SIDE ELEVATION




12.162

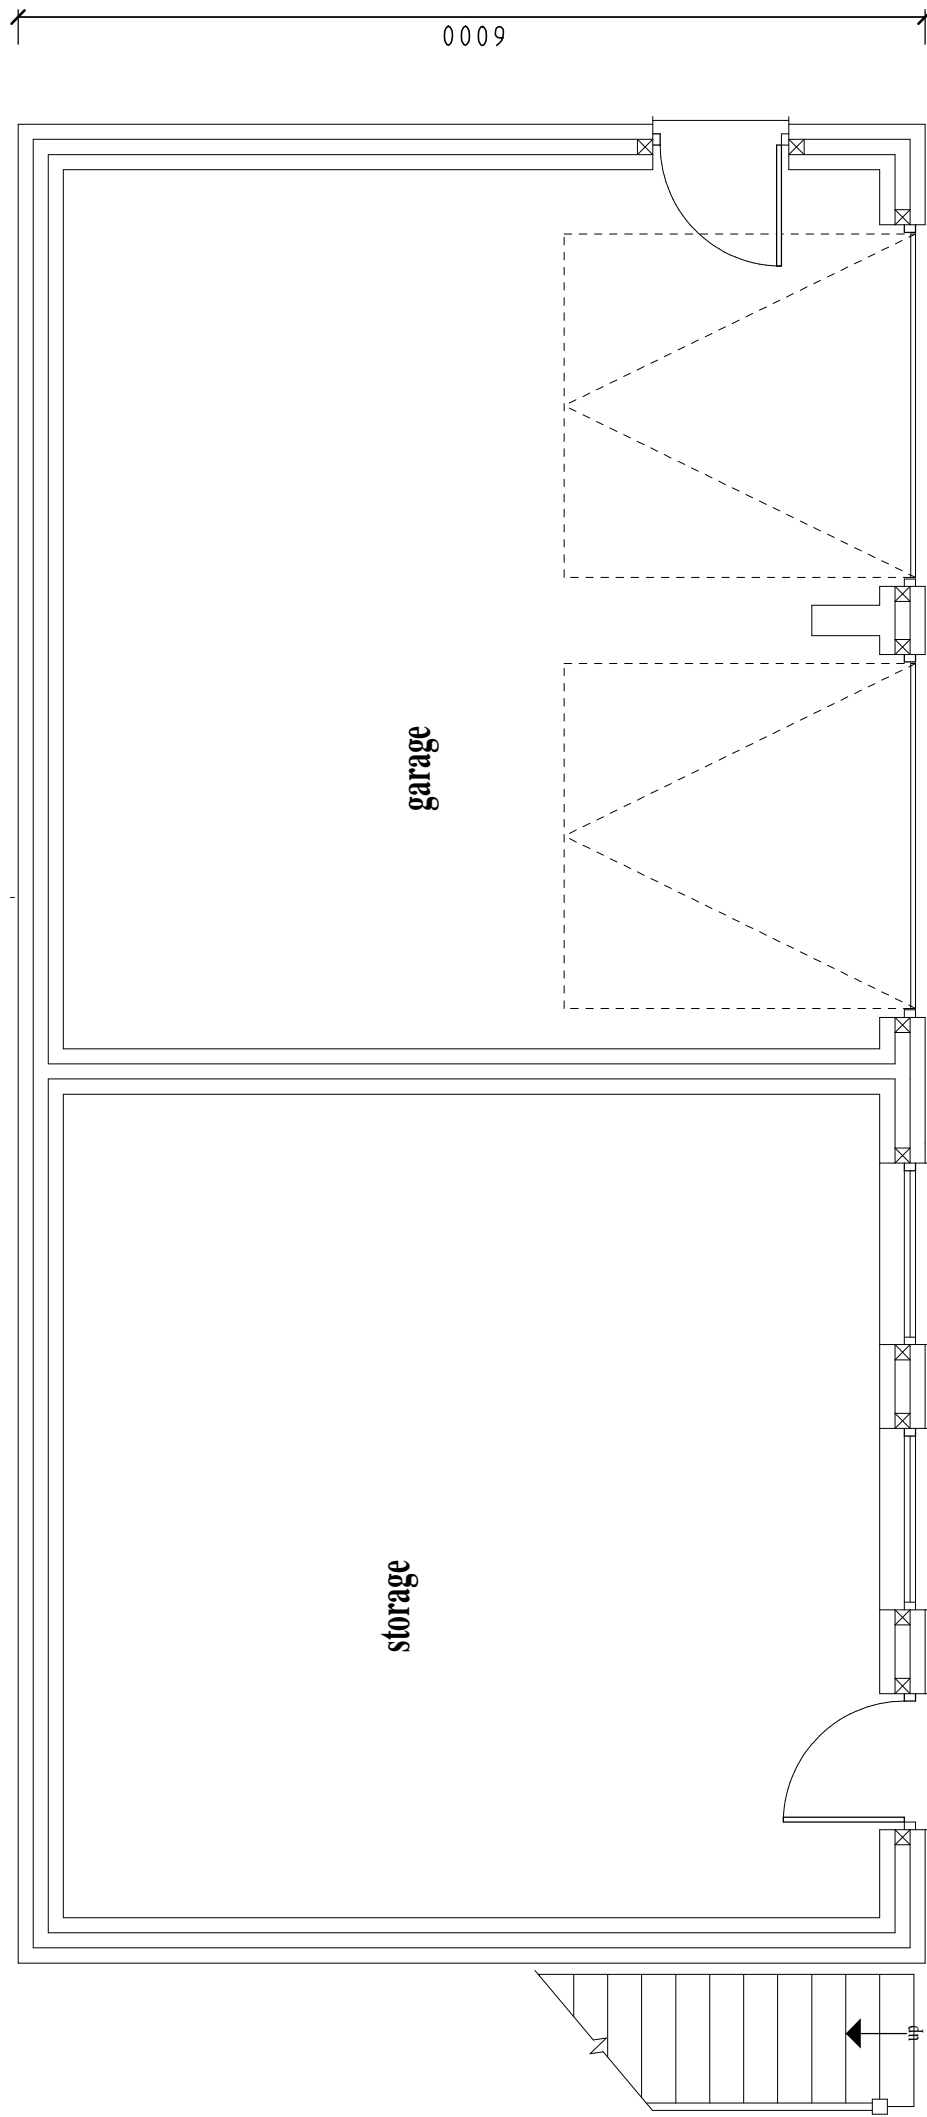

GROUND FLOOR PLAN

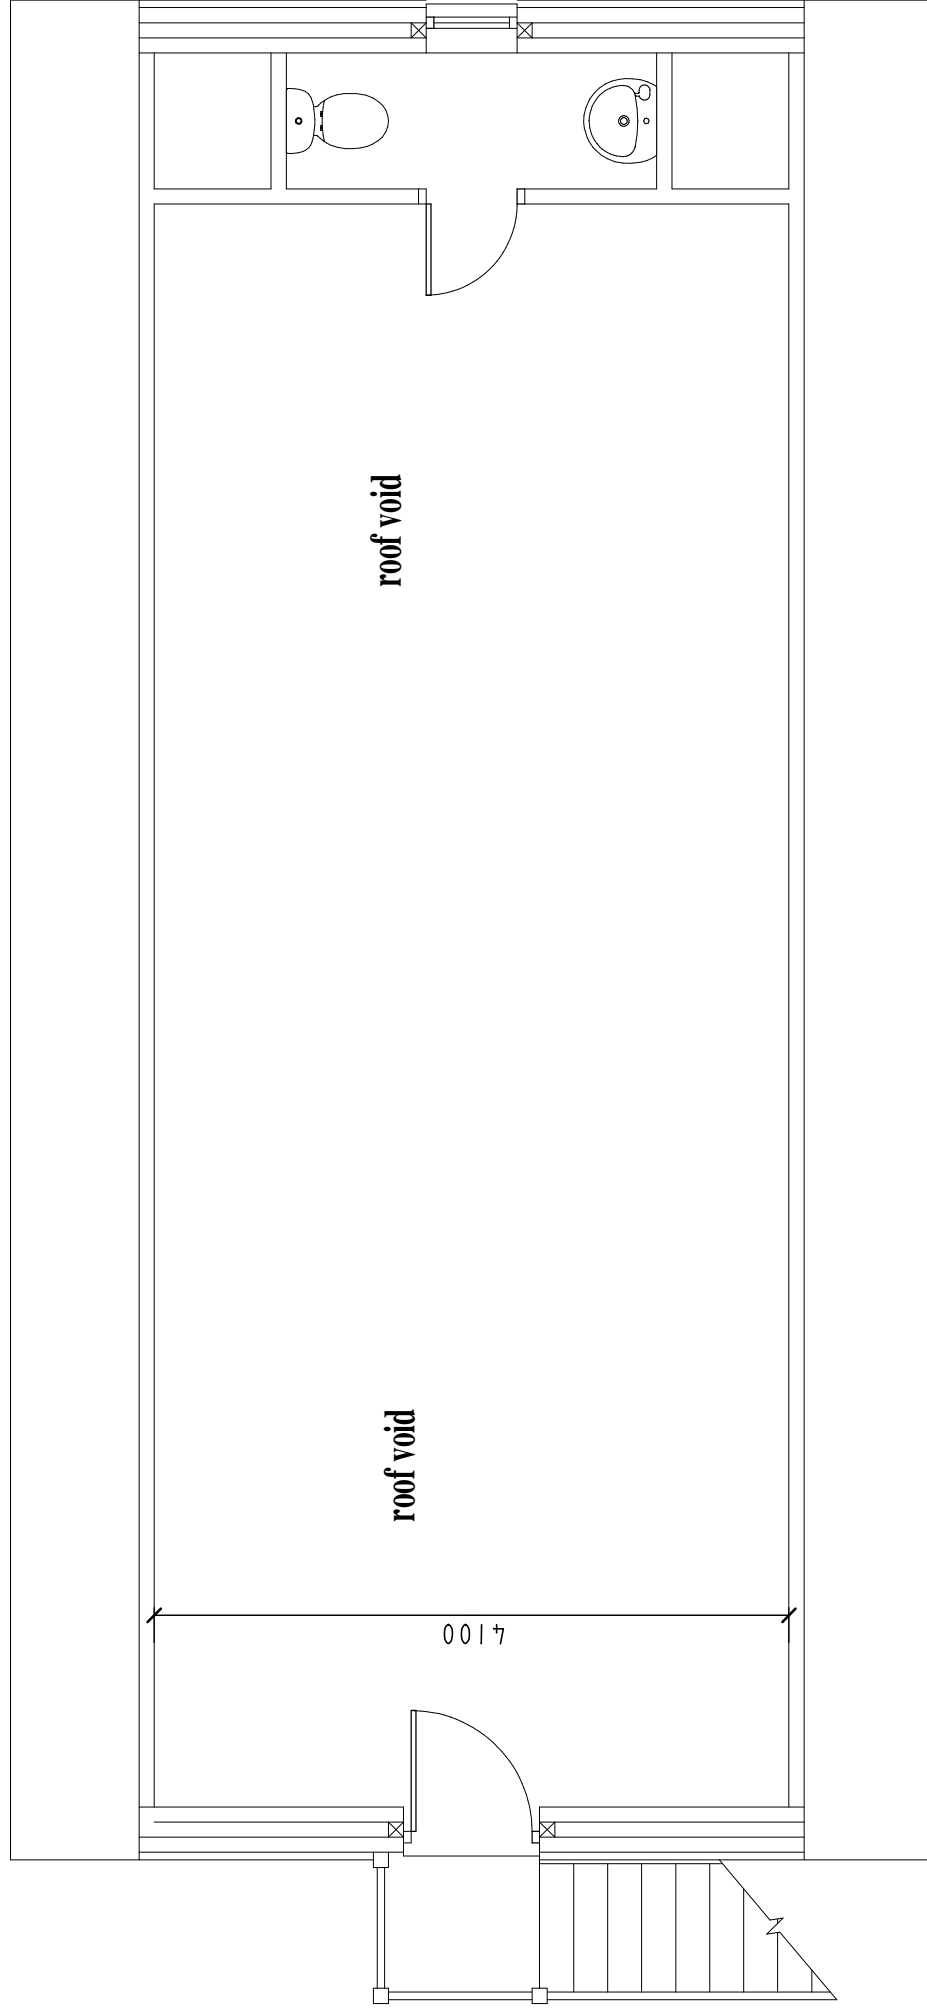

FIRST FLOOR PLAN

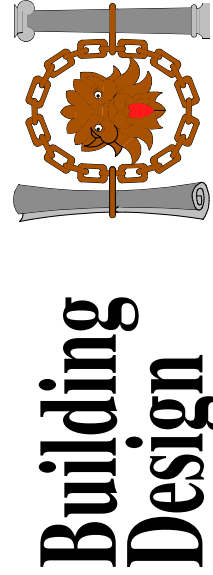

TITLE
PROPOSED REPLACEMENT DETACHED
GARAGE/CAR PORCH AT
THE COTTAGE
HILL TOP
BROWN EDGE
STAFFORDSHIRE
ST6 8TY

CLIENT
MR & MRS. R. CORBETT

DRAWING NO.
PLANNING 1

SCALE
1:50

DATE
OCTOBER 2016

B. BLAKEMAN CIAT

15A, WHITMORE ROAD, NEWCASTLE,
STAFFORDSHIRE, ST15 3LY
TEL/FAX 01782 632911