

1no. New externally illuminated hanging board type projecting sign to be illuminated from above by 2no 80mm dia. extruded aluminium LED trough lights

1no. New externally illuminated tile logo sign to consist of individual built up logo. Illuminated from above by 80mm dia. extruded aluminium trough light.

Proposed PPC Aluminium louvred screen (1200x1200mm with 25% free area) finished RAL 7043 Traffic Grey

1no. Externally illuminated fascia sign to consist of individual built up letters and logo and illuminated from above by 80mm dia. extruded aluminium LED trough light. Signage to be mounted on PPC aluminium backing and finished in RAL 7043 Traffic Grey.


New PPC aluminium shopfront and sliding entrance door finished in RAL 7043 Traffic Grey.

1no. Vinyl applied logo graphic to be installed

2no. wheelie bins to be stored in existing outhouse

Proposed 400mm dia. fresh air intake duct terminating in high level louvred wall grille (RAL 7043 Traffic Grey). Silencer installed close to fan as per the Cole Jarman noise assessment report Ref: 16/0438/R1-1

Proposed 500mm dia. oven extract duct to run internally at high level within unit, penetrating through side wall, then returning vertically up rear elevation terminating 1m above eaves line via waterproof cowl. Extract system to include carbon filters and noise attenuation dampers to M&E sub-contractor specialist design and details. Silencer installed close to fan as per the Cole Jarman noise assessment report Ref: 16/0438/R1-1

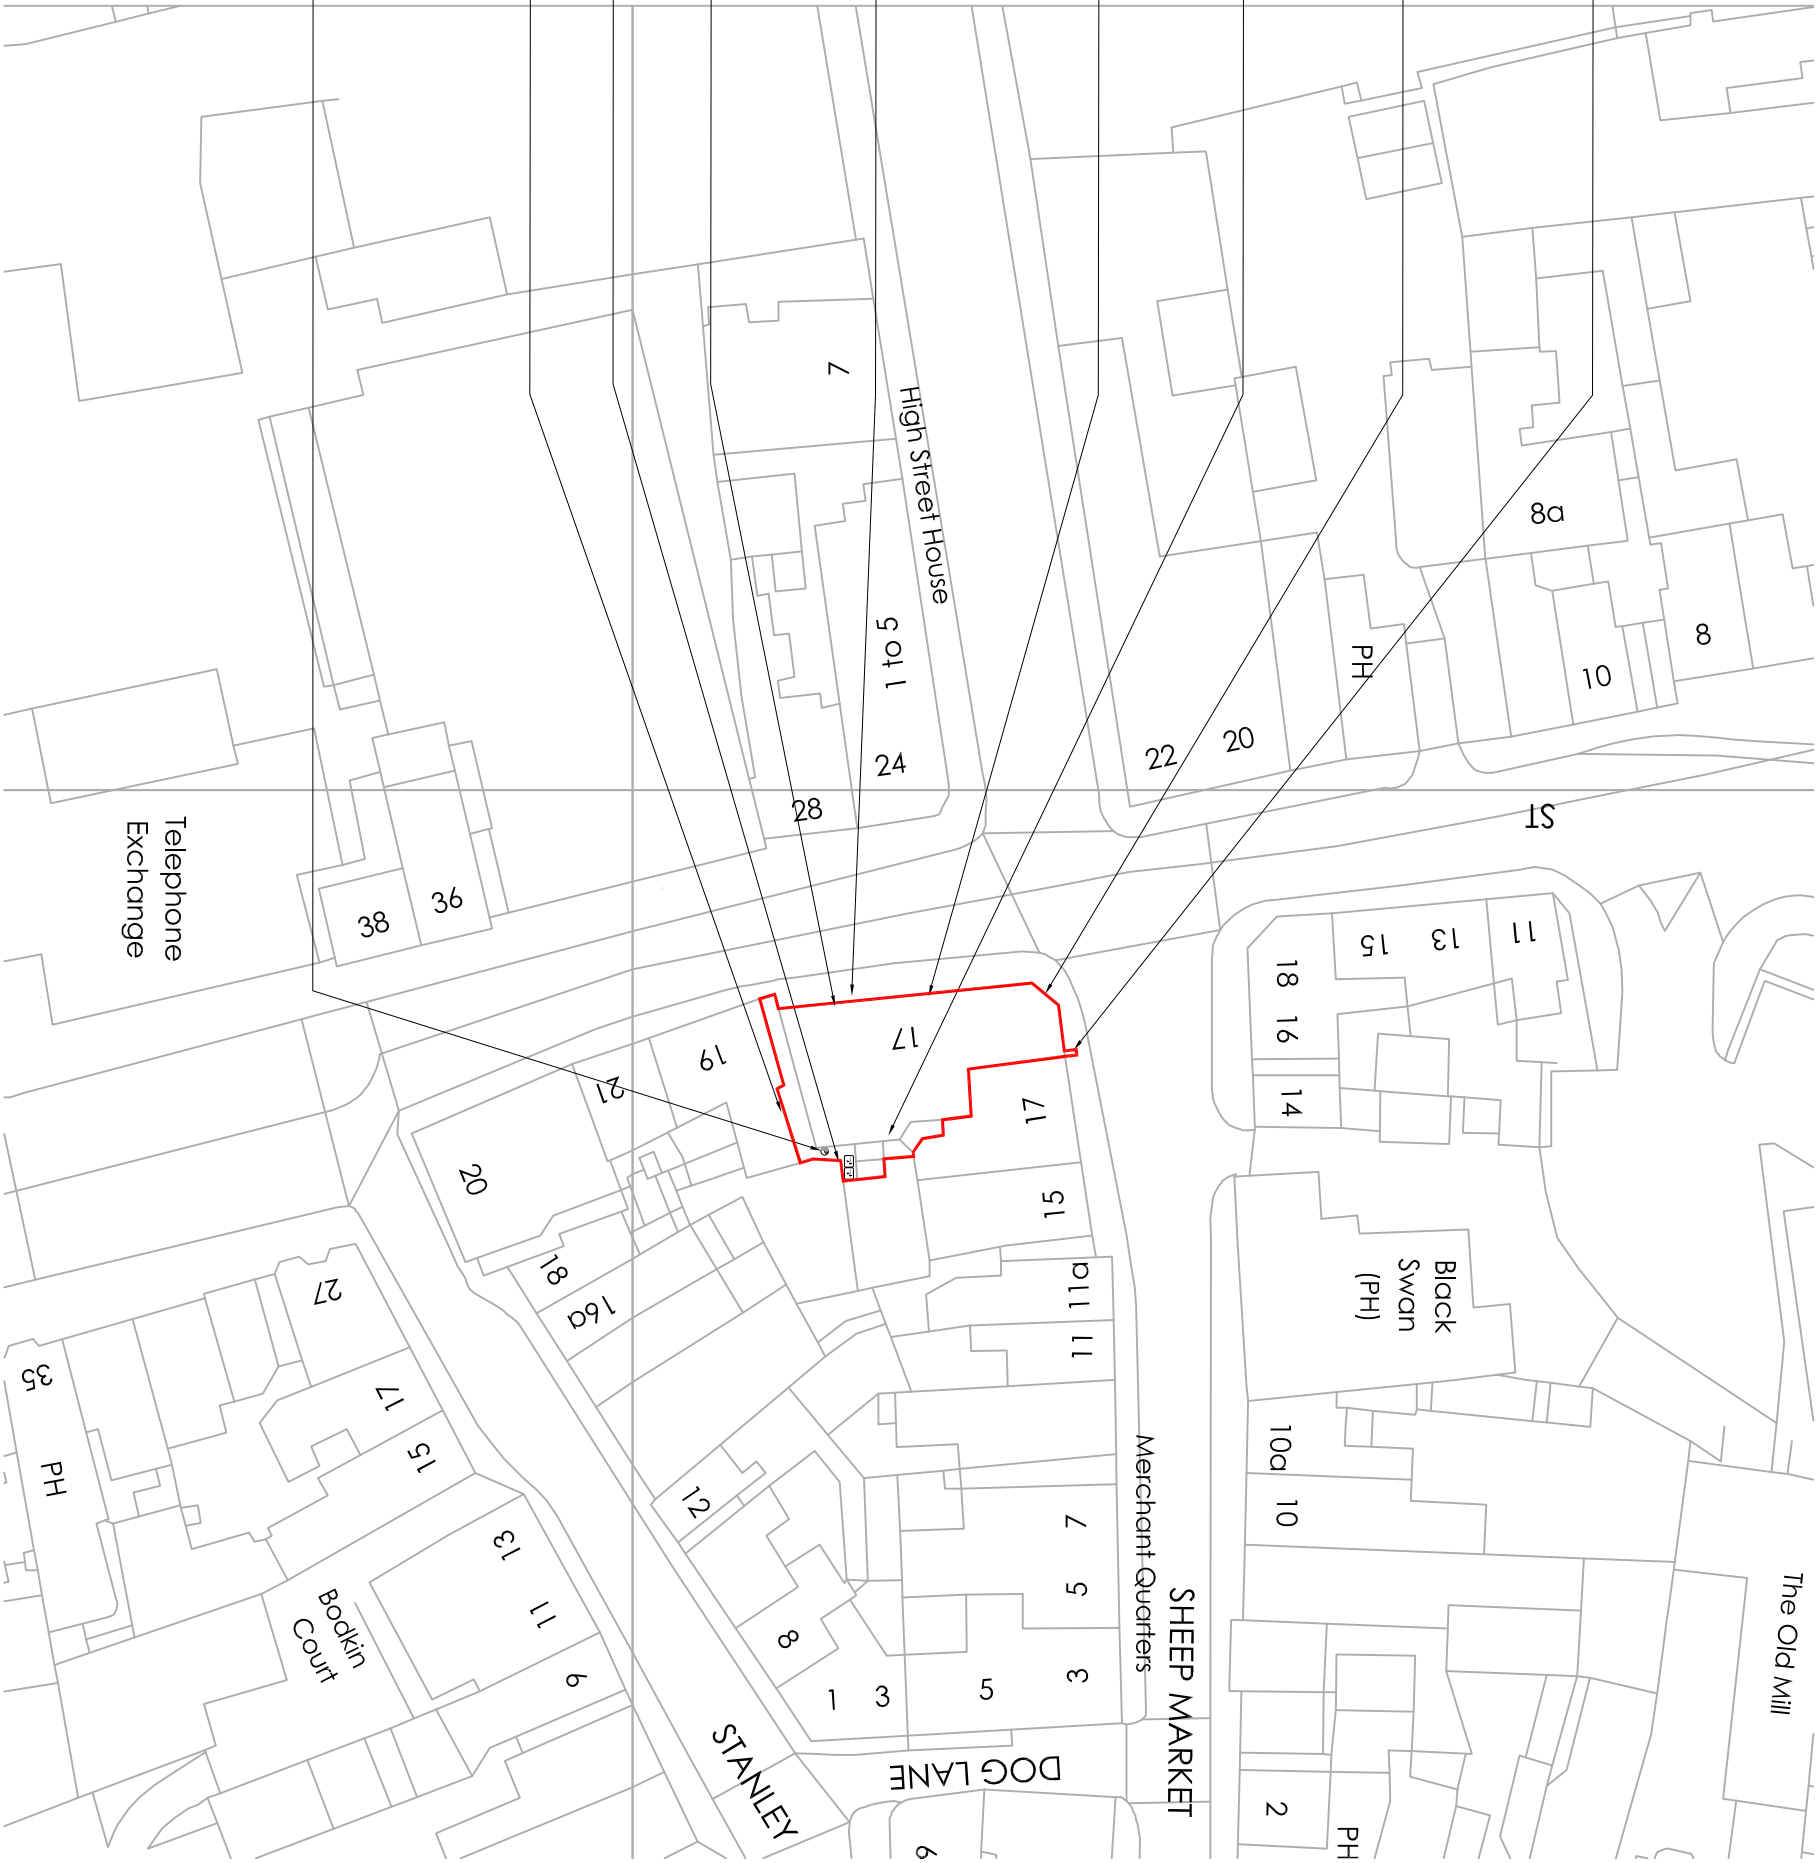

NOTES

- All dimensions and levels are to be checked on site.
- Any discrepancies are to be reported to the architect before any work commences.
- The drawing shall not be scaled to ascertain any dimensions. Work to signed area only.
- The drawing shall not be reproduced without express written permission from the architect.
- The architect, designer and consultant boundaries are indicated on the drawing. The architect is not responsible for the accuracy or scale discrepancy of those elements not within their boundary.
- Application Boundary Indicated Thus: —

Note:
Bold annotation refers to new signage application. All other text refers to amendments that form part of separate application Ref: SMD/2016/0657

F	17/01/2017	SJB	JJS	Notes and fileblock information updated
E	10/01/2017	SJB	JJS	Signage notes removed
D	08/01/2017	NC	EOH	Cold Room and A/C compressors repositioned internally within plant room. Louvred screen to external wall indicated
C	28/11/2016	SJB	JJS	Notes, Application boundary and fileblock information updated
B	04/11/2016	BAH	JJS	Location of Oven extract duct updated
A	18/10/2016	SJB	JJS	Signage notes removed as requested
-	18/10/2016	SJB	JJS	Initial Issue
REV	Date	Drawn by:-	Checked by:-	
Status				
S2 For Construction				
drawing stage Stage 3 - Shopfit				
client Dominio's Pizzo Group				
project		stage		
17 St. Edward Street Leek ST13 5DR				16096
drawing title Block Plan				
drawing title				
date	29/09/2016	drawn	SJB	
scale/size	1:500	checked	JJS	