
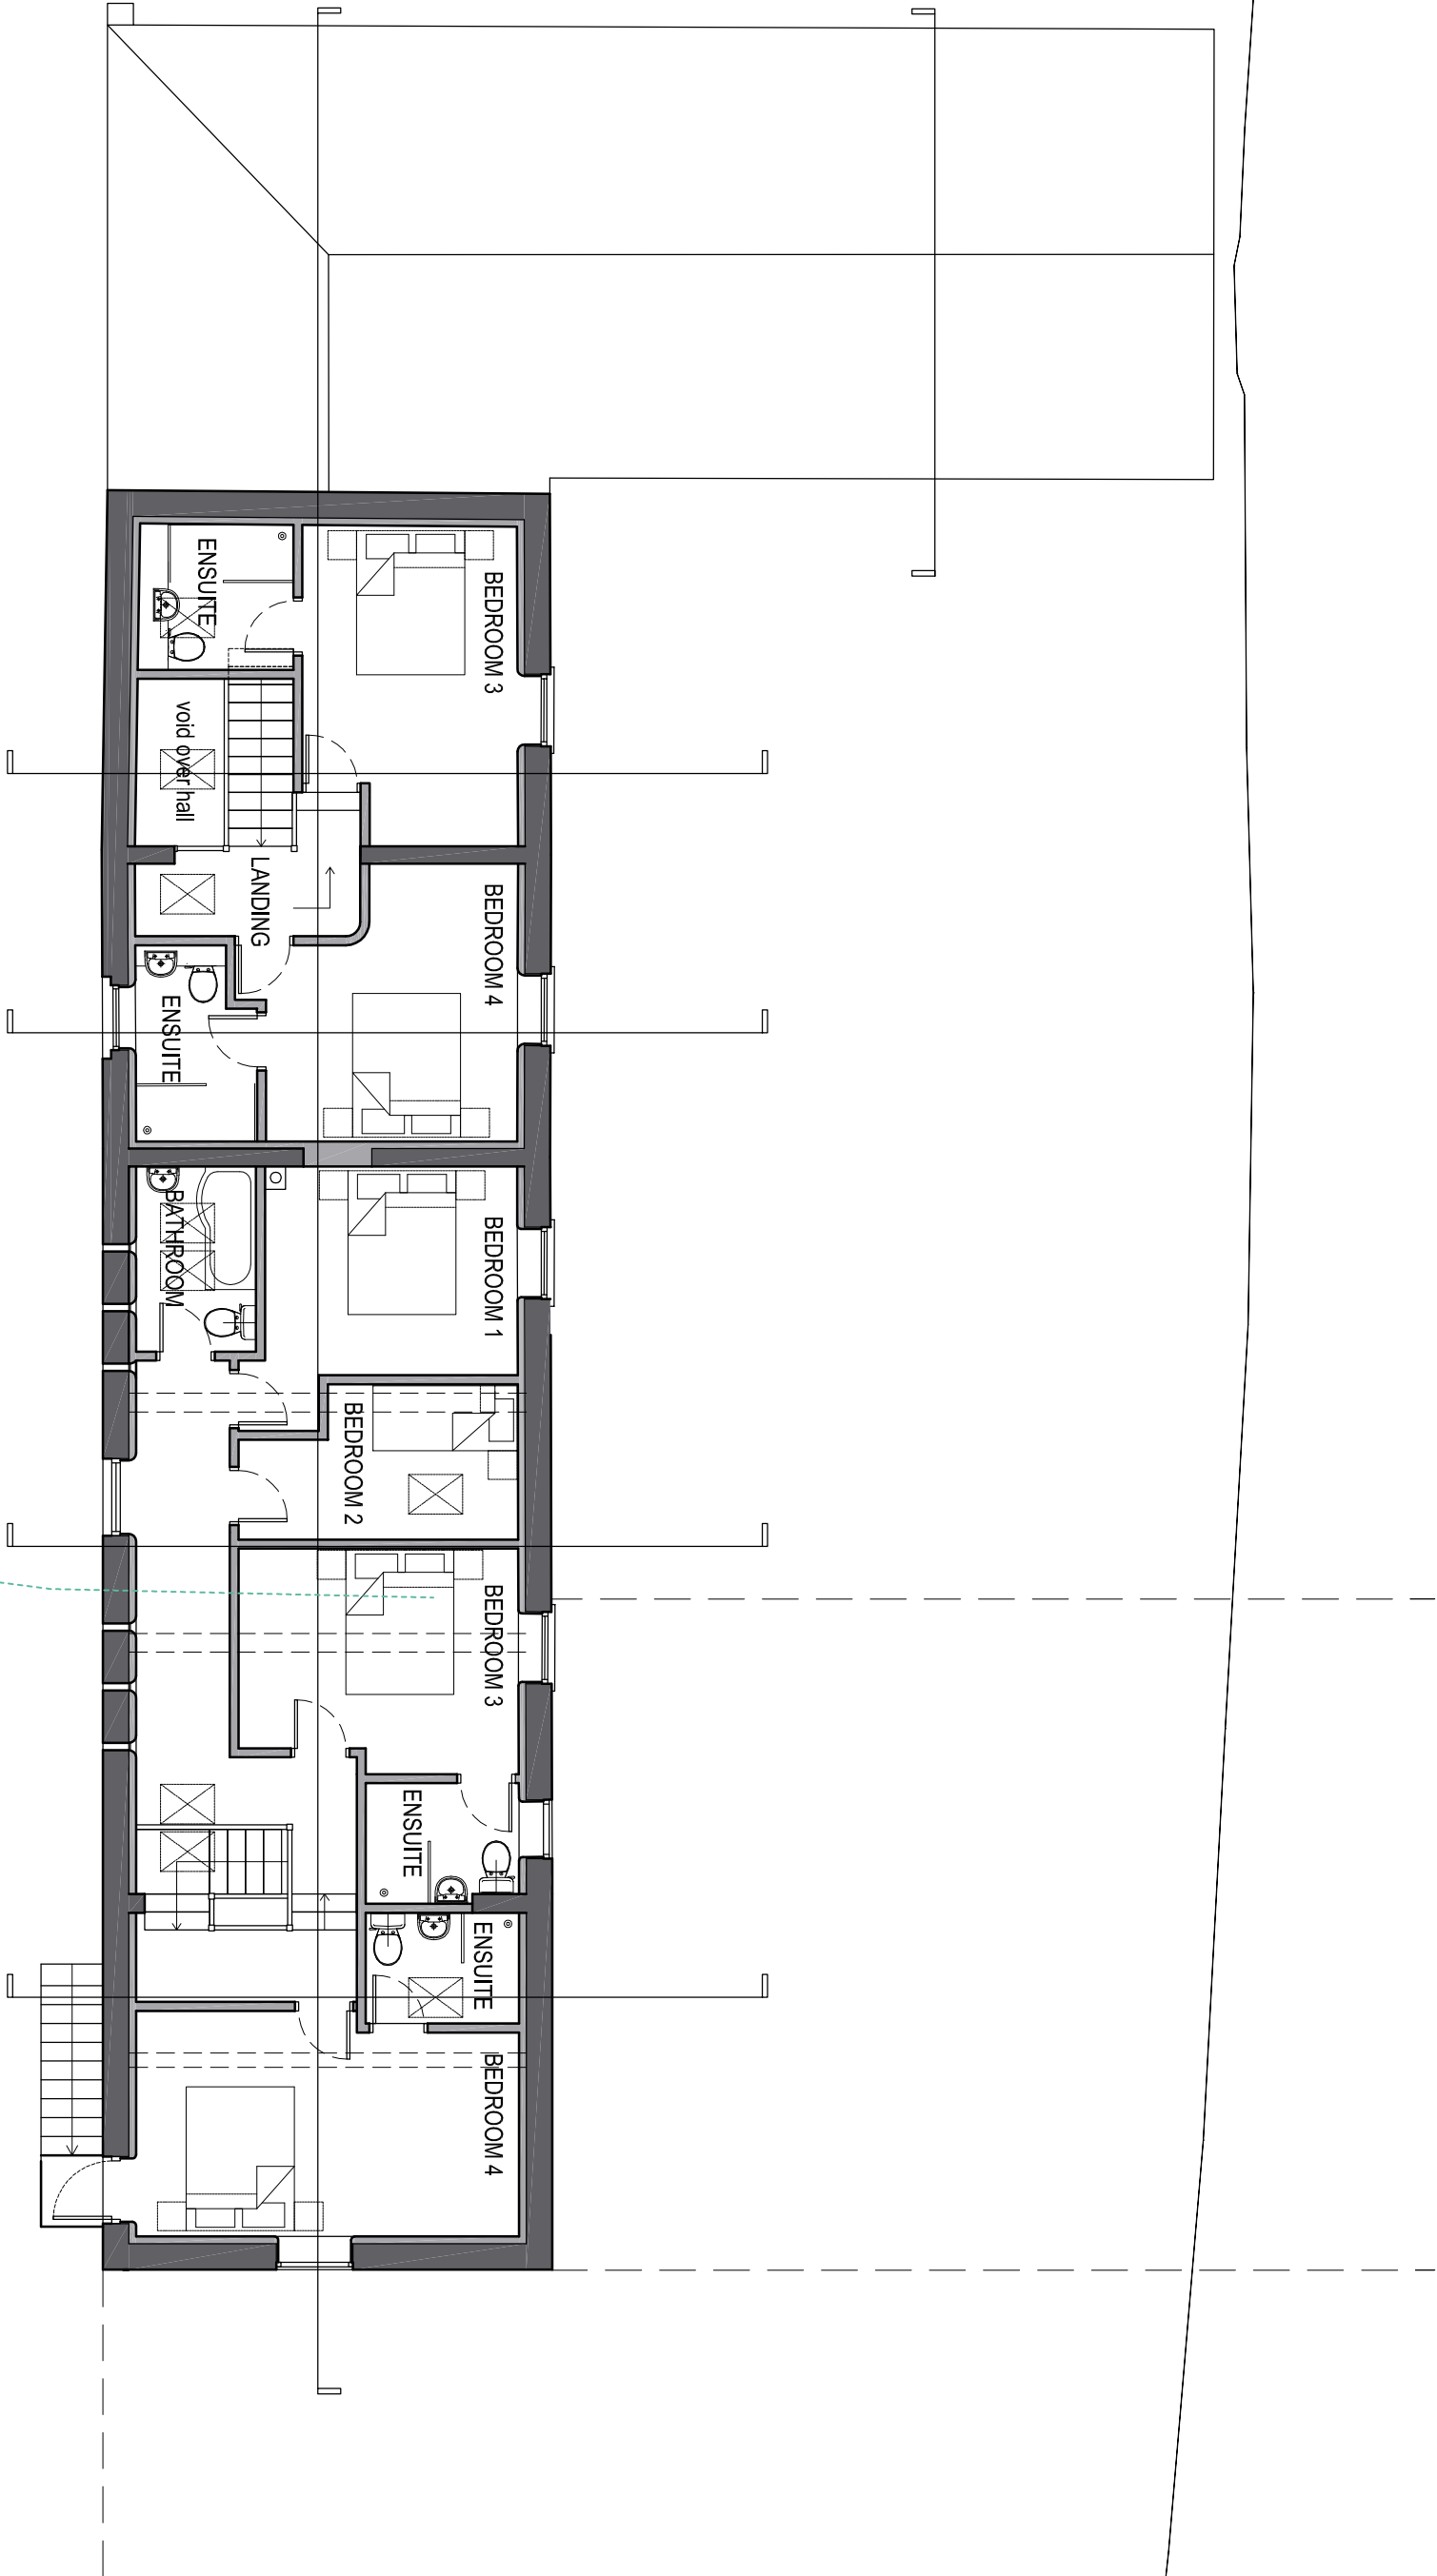


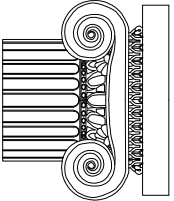

| Revisions |
|-----------|
|           |
|           |
|           |

|                                                           |                            |   |                  |
|-----------------------------------------------------------|----------------------------|---|------------------|
| <b>Job</b><br>Totmonslow Farm, Tean<br>Barn Conversion    |                            |  <b>Ian Ankers</b> architecture<br>Building and Design Consultants<br>Ryecroft Farm, Rushion Spencer, Macclesfield, SK11 0RP<br>t 01260 546944<br>e <a href="mailto:ian@ianankers.co.uk">ian@ianankers.co.uk</a><br>w <a href="http://www.ianankers.co.uk">www.ianankers.co.uk</a> |                  |
| <b>Title</b><br>Barns 1 & 2: First Floor Plan as Proposed |                            |   |                  |
| <b>date</b><br>08.09.16                                   | <b>scale</b><br>1/100 @ A3 | <b>dwg. no.</b><br>TF-09   | <b>rev.</b><br>. |