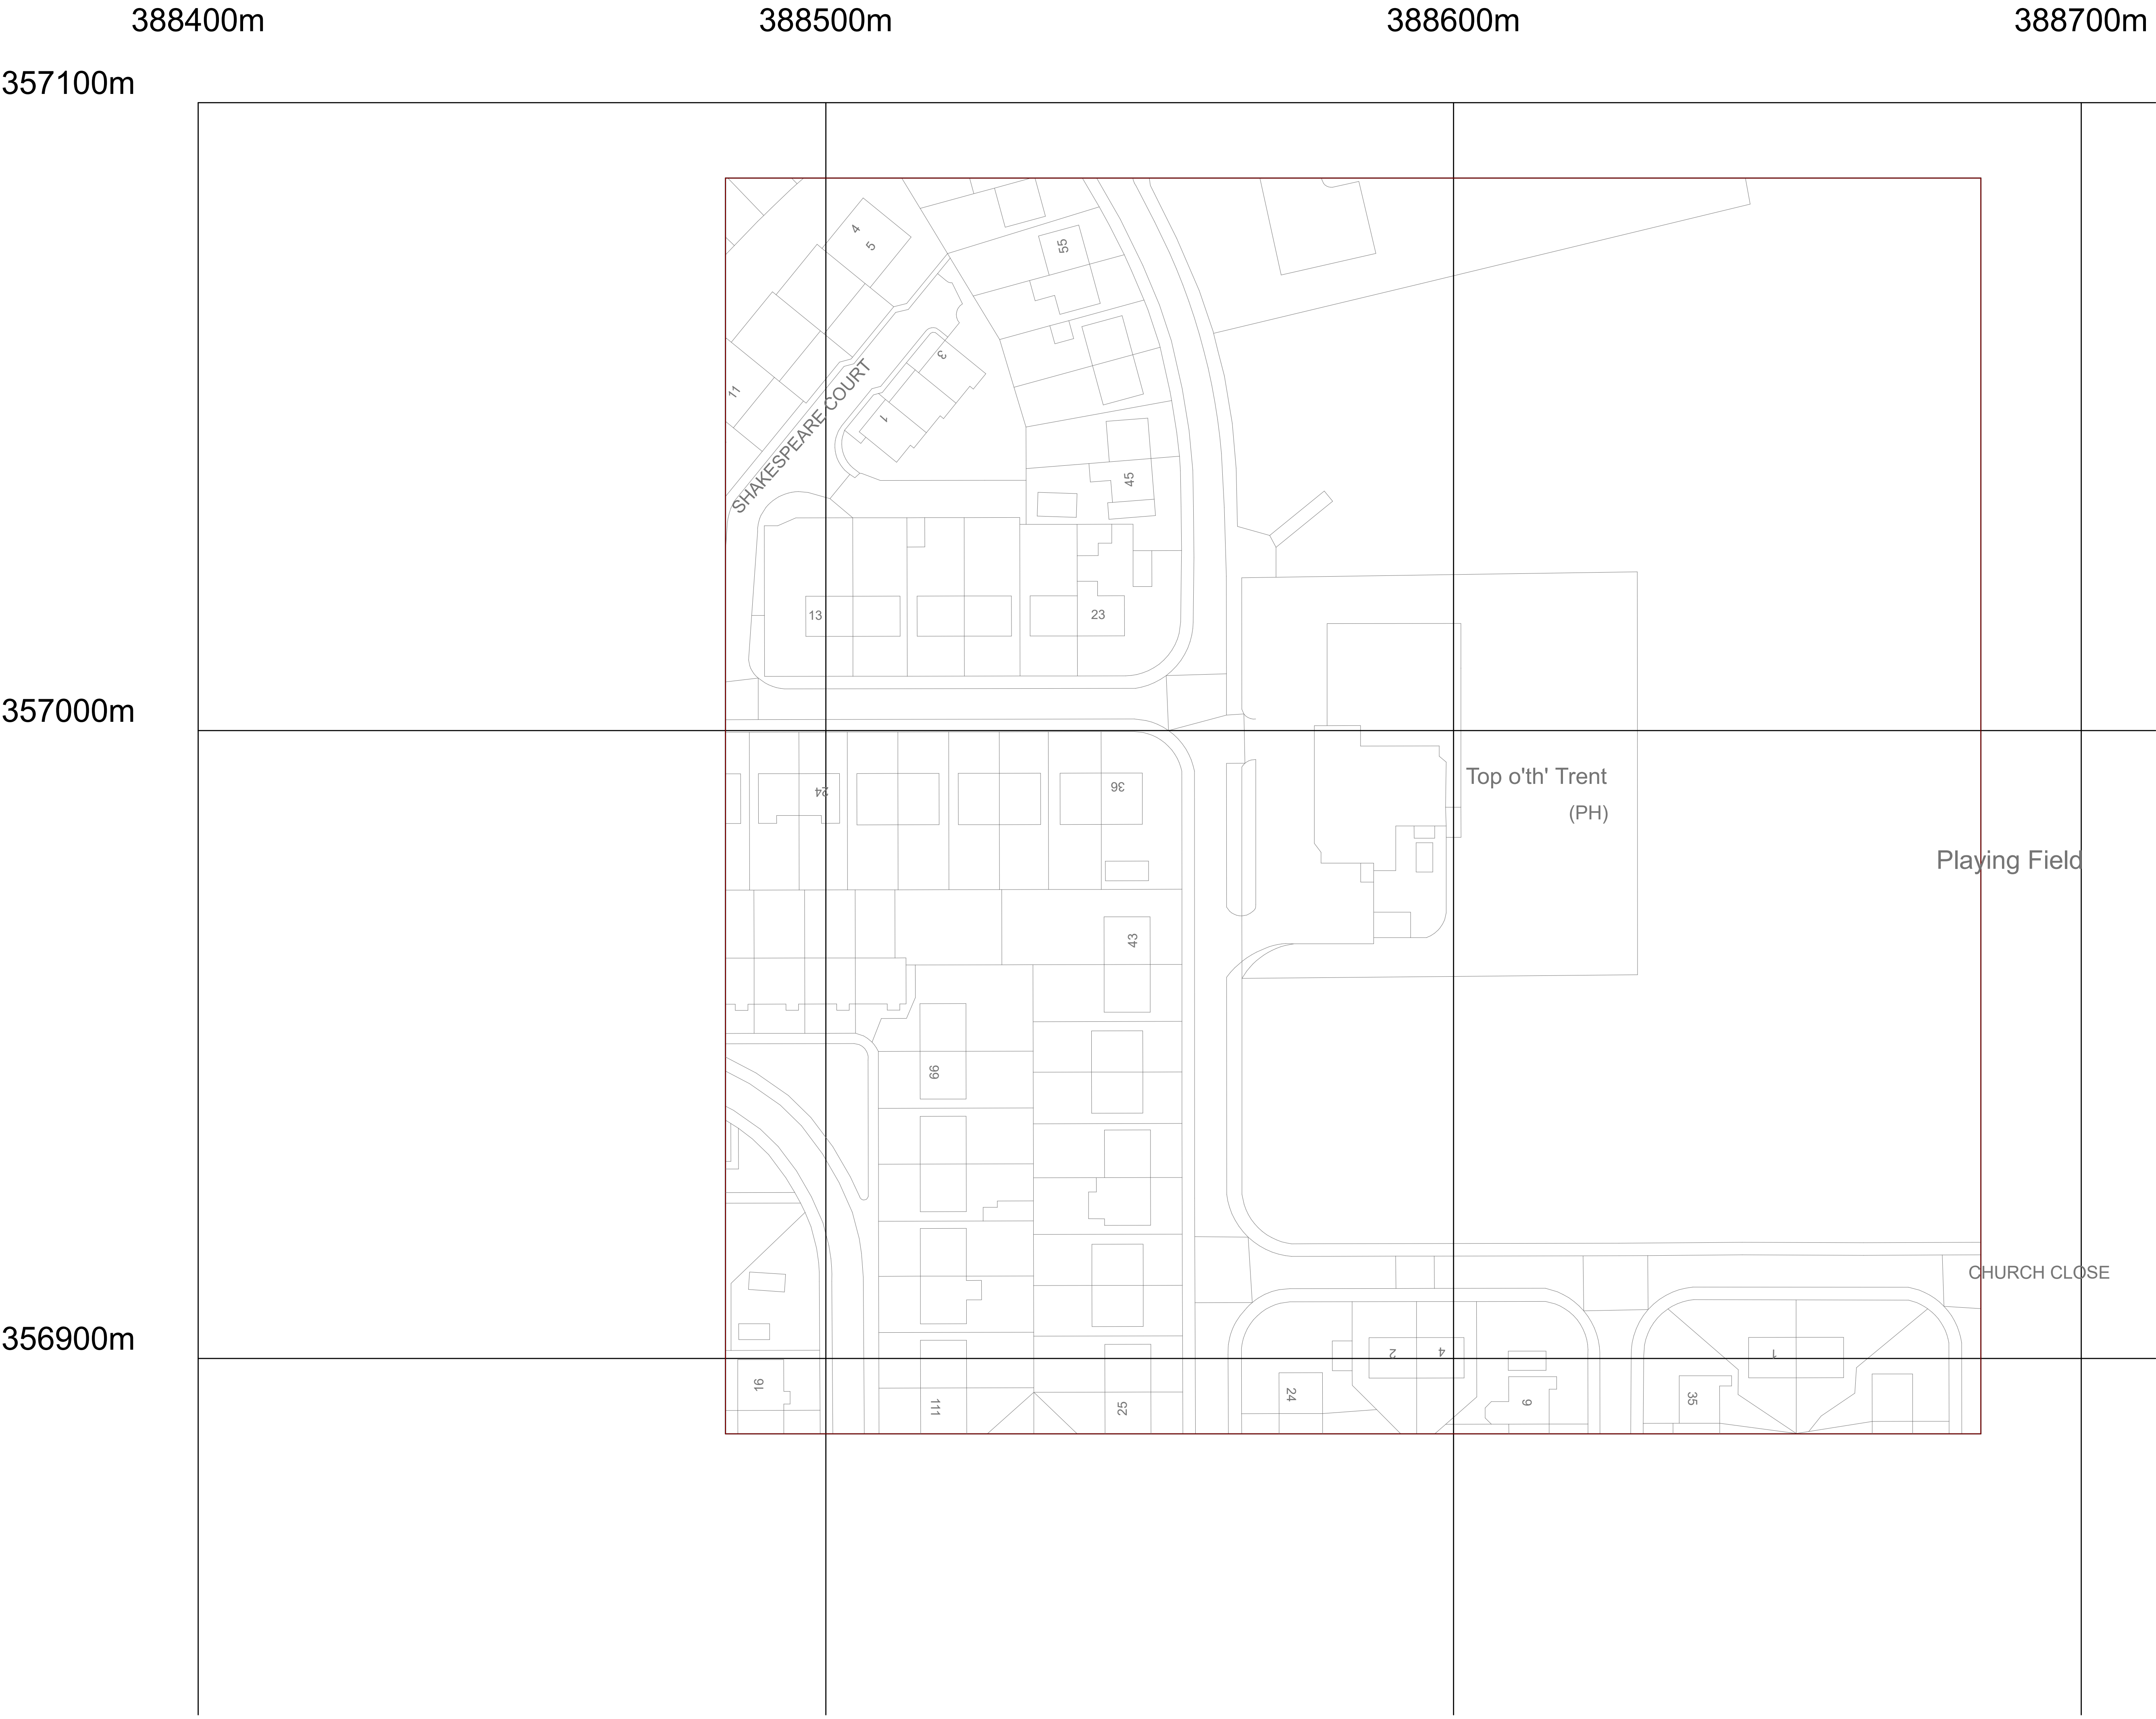


REV	DESCRIPTION	BY	DATE
STATUS	Design Stage		

RMS DESIGNS
ARCHITECTURAL DESIGN & BUILD
16 WILLIAMS CLOSE
SHORT HEATH, WILLENHALL, WV12 4QP
TEL:- 07912 986832 - 01902 410625
scott@rms-designs.co.uk
www.rms-designs.co.uk

CLIENT:-
Astwood Properties
26 Chestnut Road Astwood Bank Redditch B96 6AE
07400531977

DESIGNER:-
Mr Scott Anderson
16 Williams Close Short Heath Willenhall Walsall West
Midlands WV12 4QP

SITE ADDRESS:-
Top Of The Trent Public House Woodland Street Biddulph
Stoke ST8 6LW England

DRAWING TITLE:-
Existing site plan

SCALE:- 1:500	DATE:- 28/01/2017	DRAWN:-	CHECK:-
PROJECT No:- 050-2016	DRAWING No:- 050-2016-001	REV:-	