
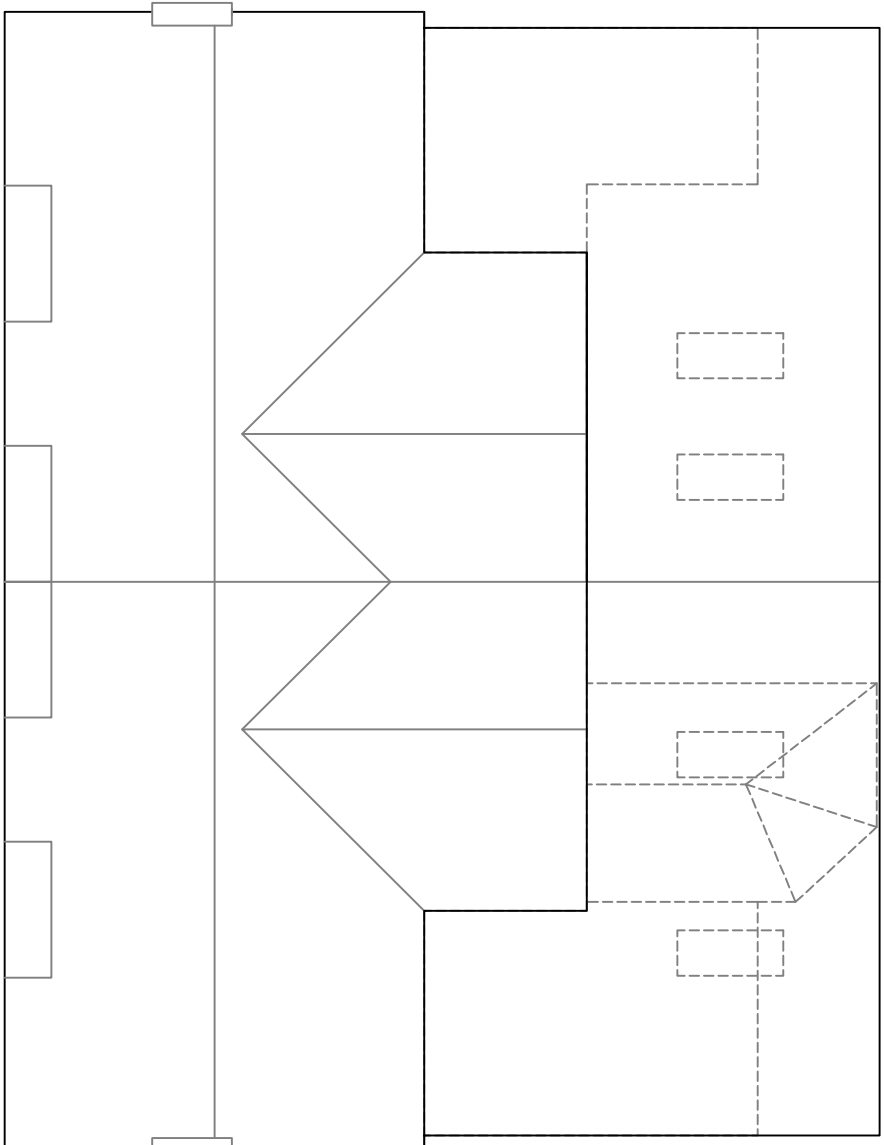
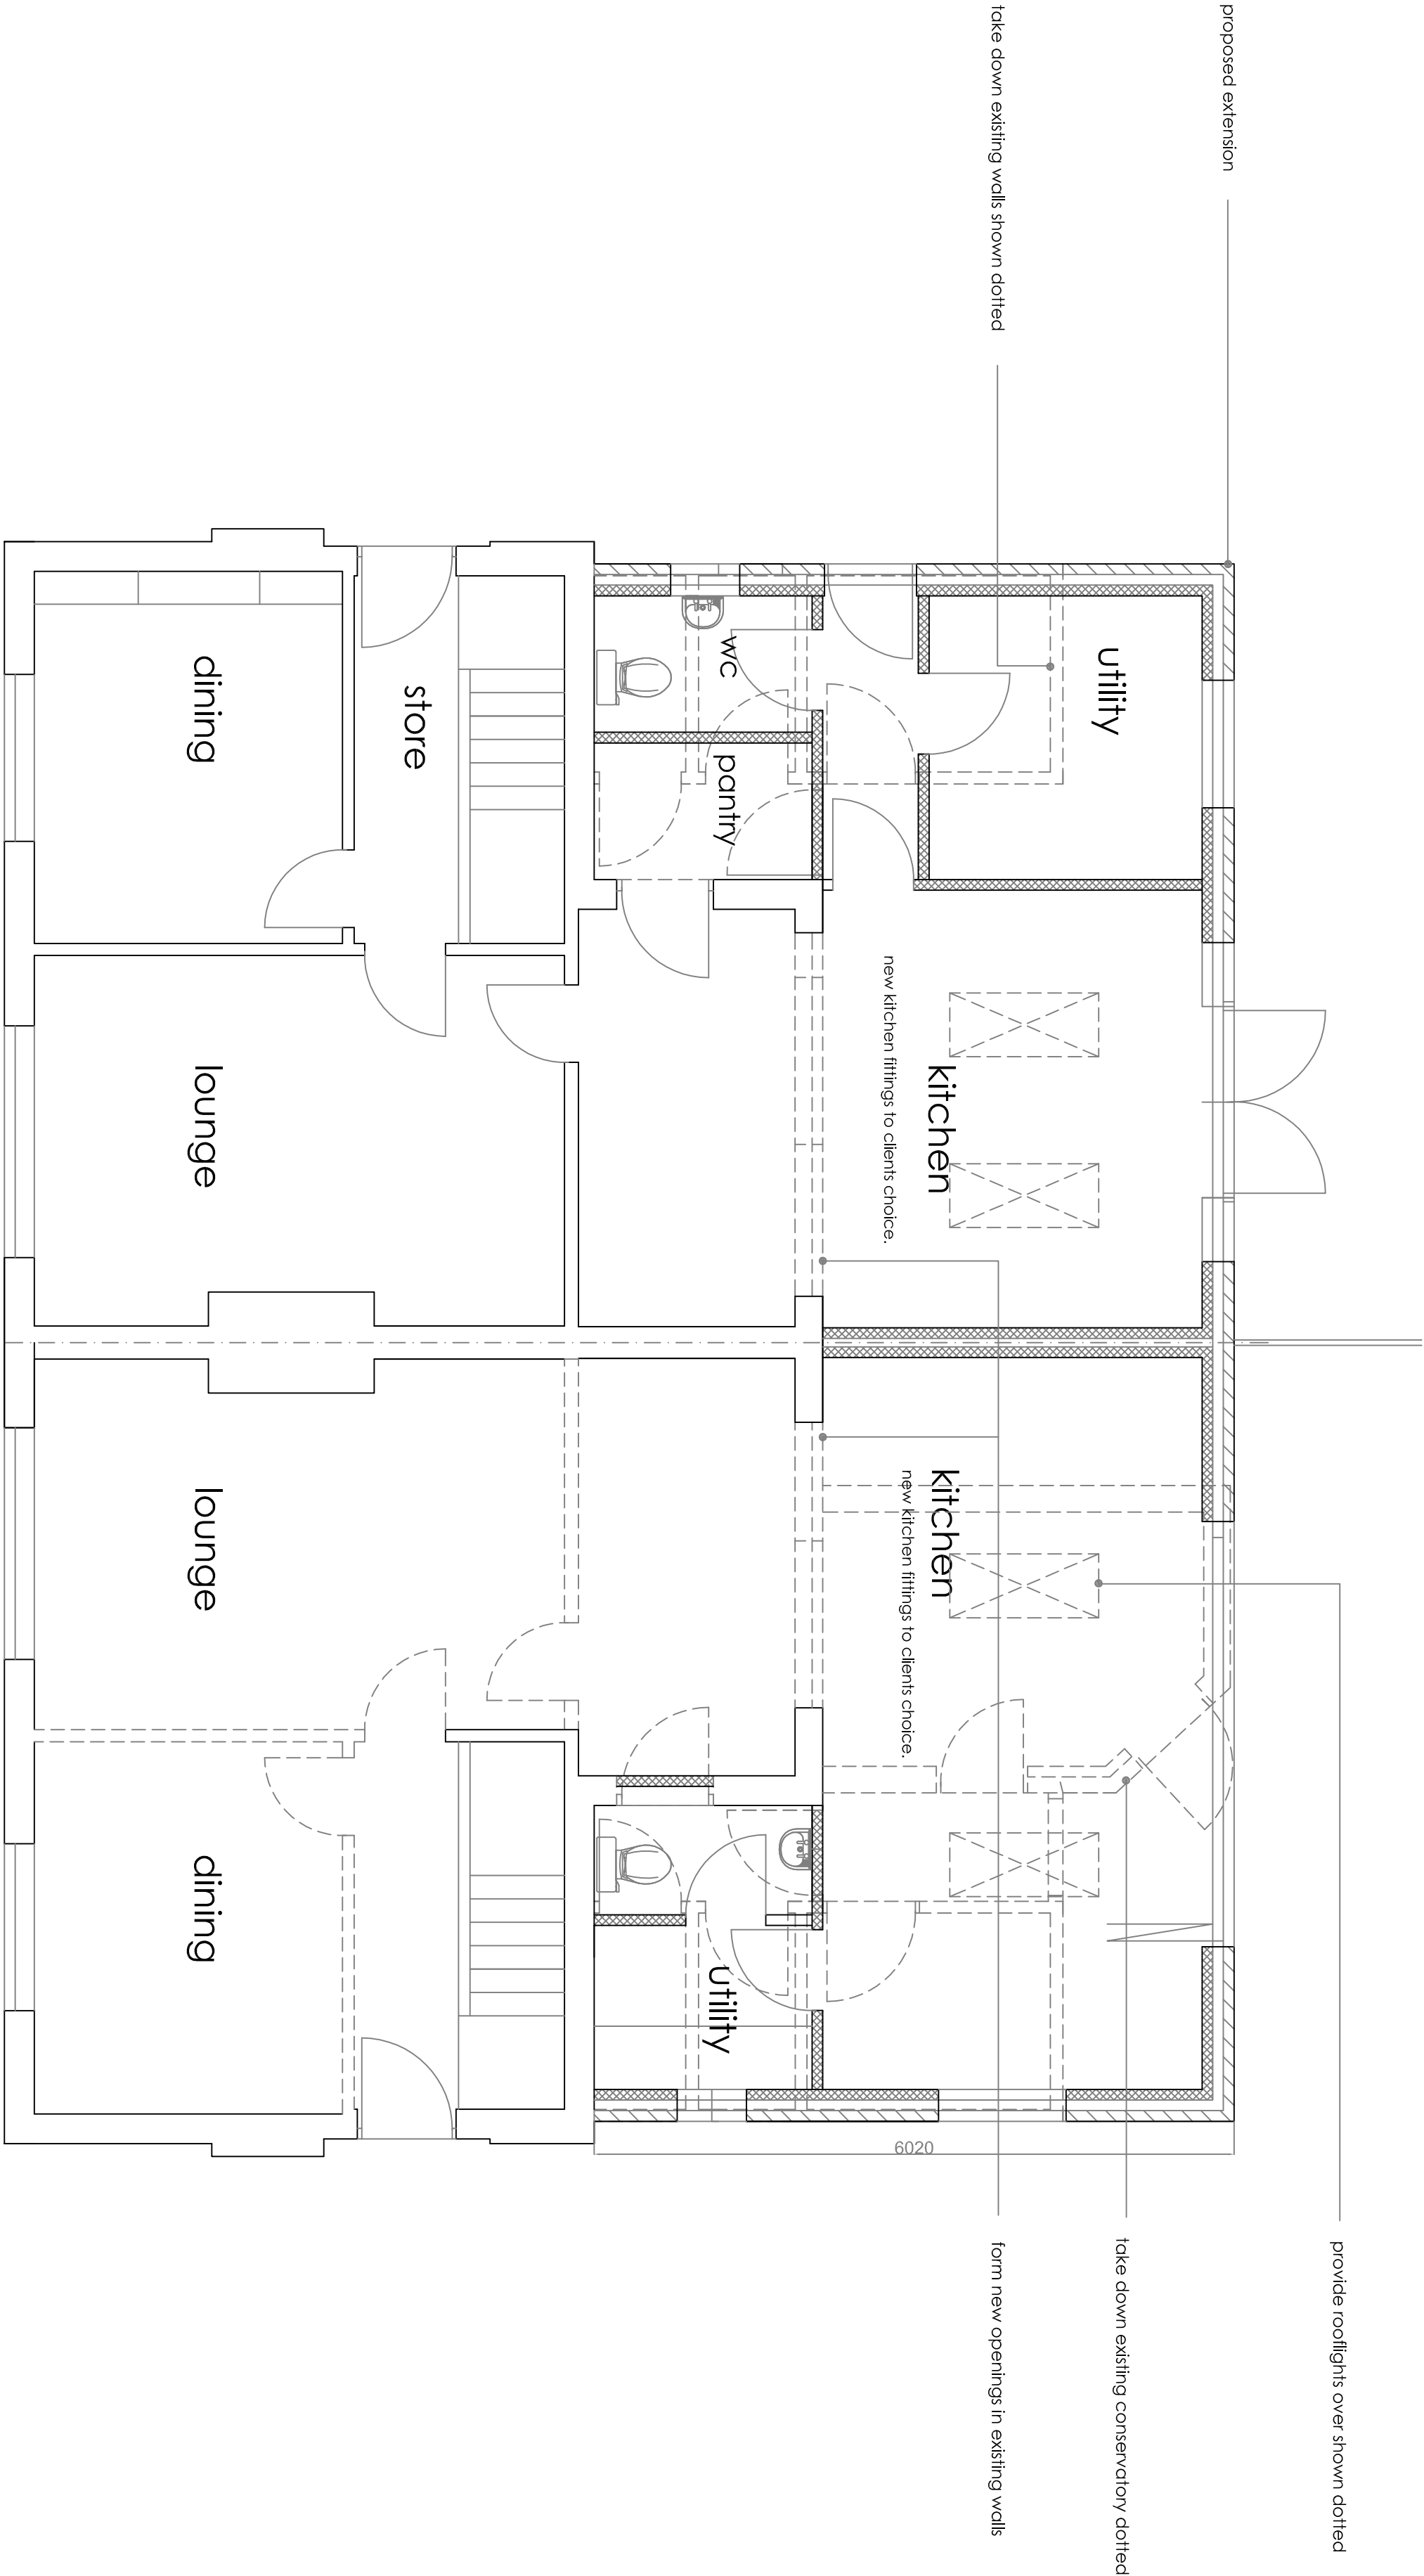
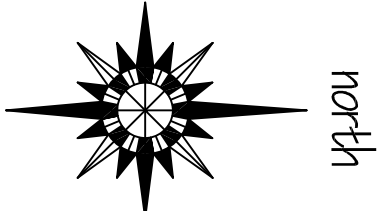
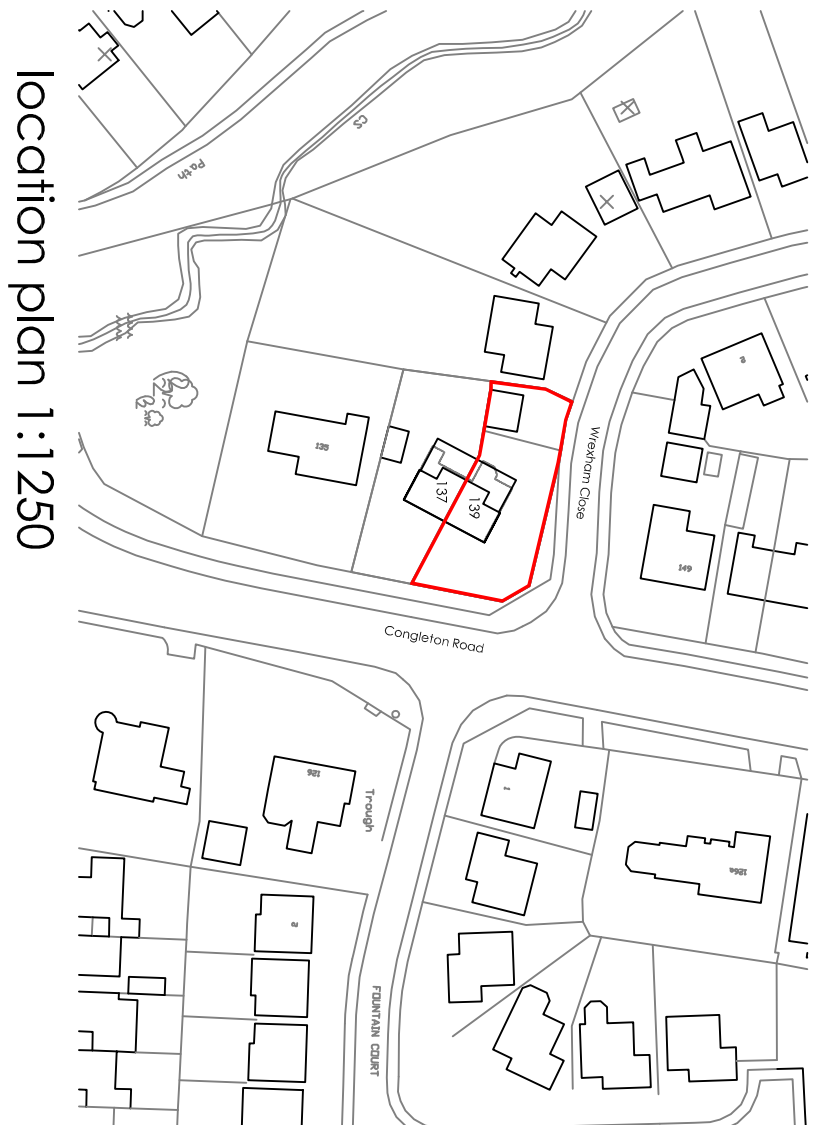
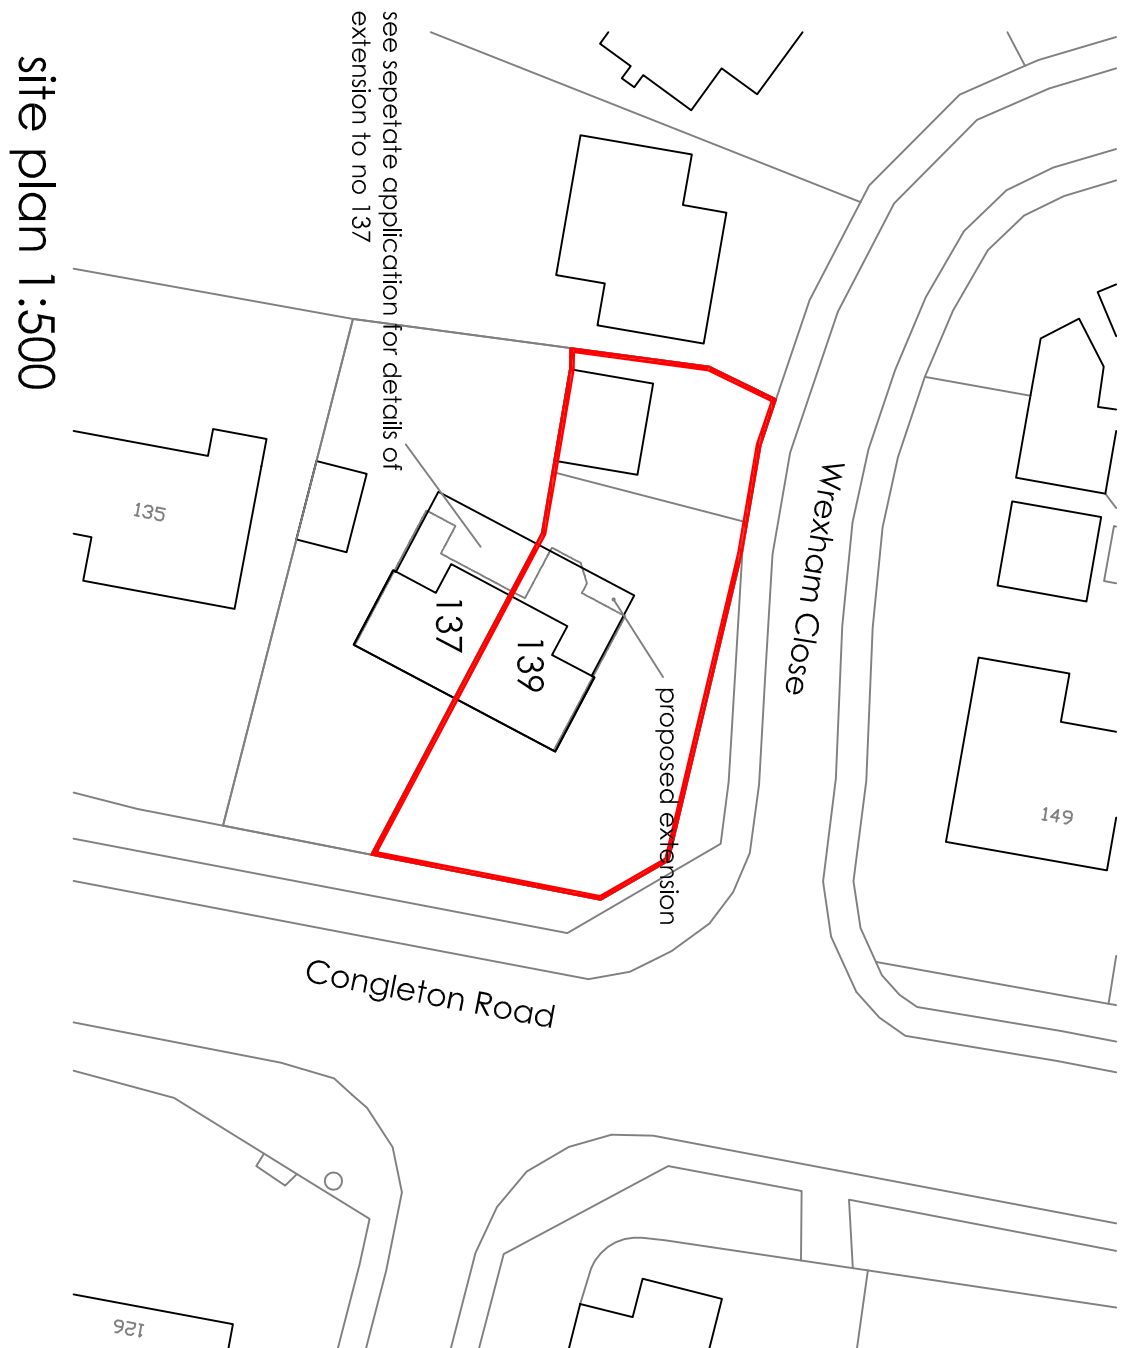


This drawing is copyright and should not be reproduced without permission.
The contractor is responsible for checking dimensions and levels and is advised to check all dimensions and levels before construction.
All work to be carried out in accordance with the current Building Regulations, British Standards/Codes of practice and statutory authority bye laws and recommendations.

Revision	Comments	Date

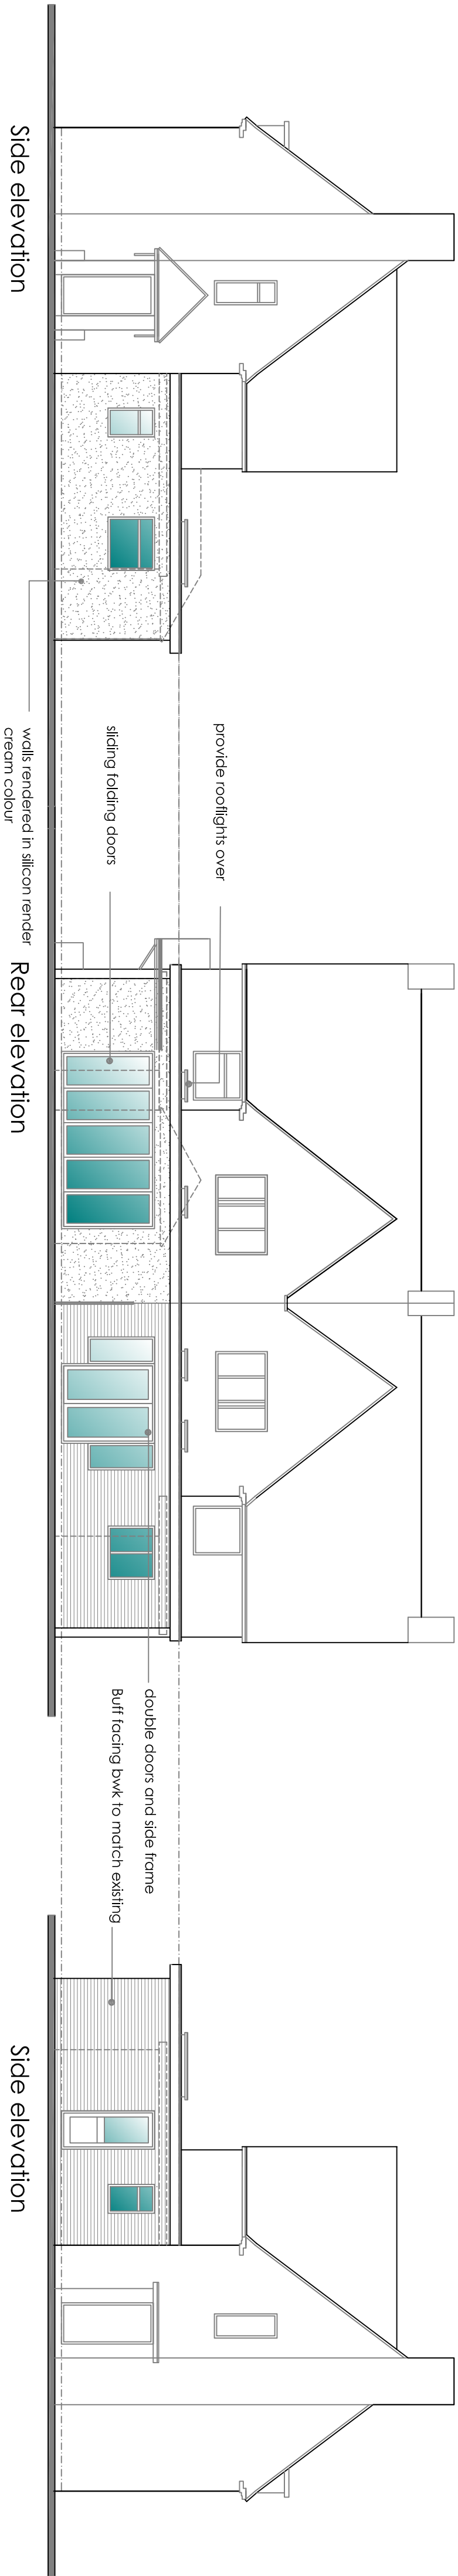

Robert Berry MCIAI
Architectural services

10 Turin Close, Congleton, Cheshire, CW12 3BD
t: 01260 279098 m: 07790 179693 e: robert.berry10@btopenworld.co.uk

Client
Mr D Croddock & Mr P Hebron

Project
Proposed extension at 139
Congleton Road, Biddulph,
ST8 6QJ

Title
Scheme layout plan

Scale: A1 1:50 1:100
Date Feb 2017
Dwg no 1676 /139 Rev

Ground floor plan