
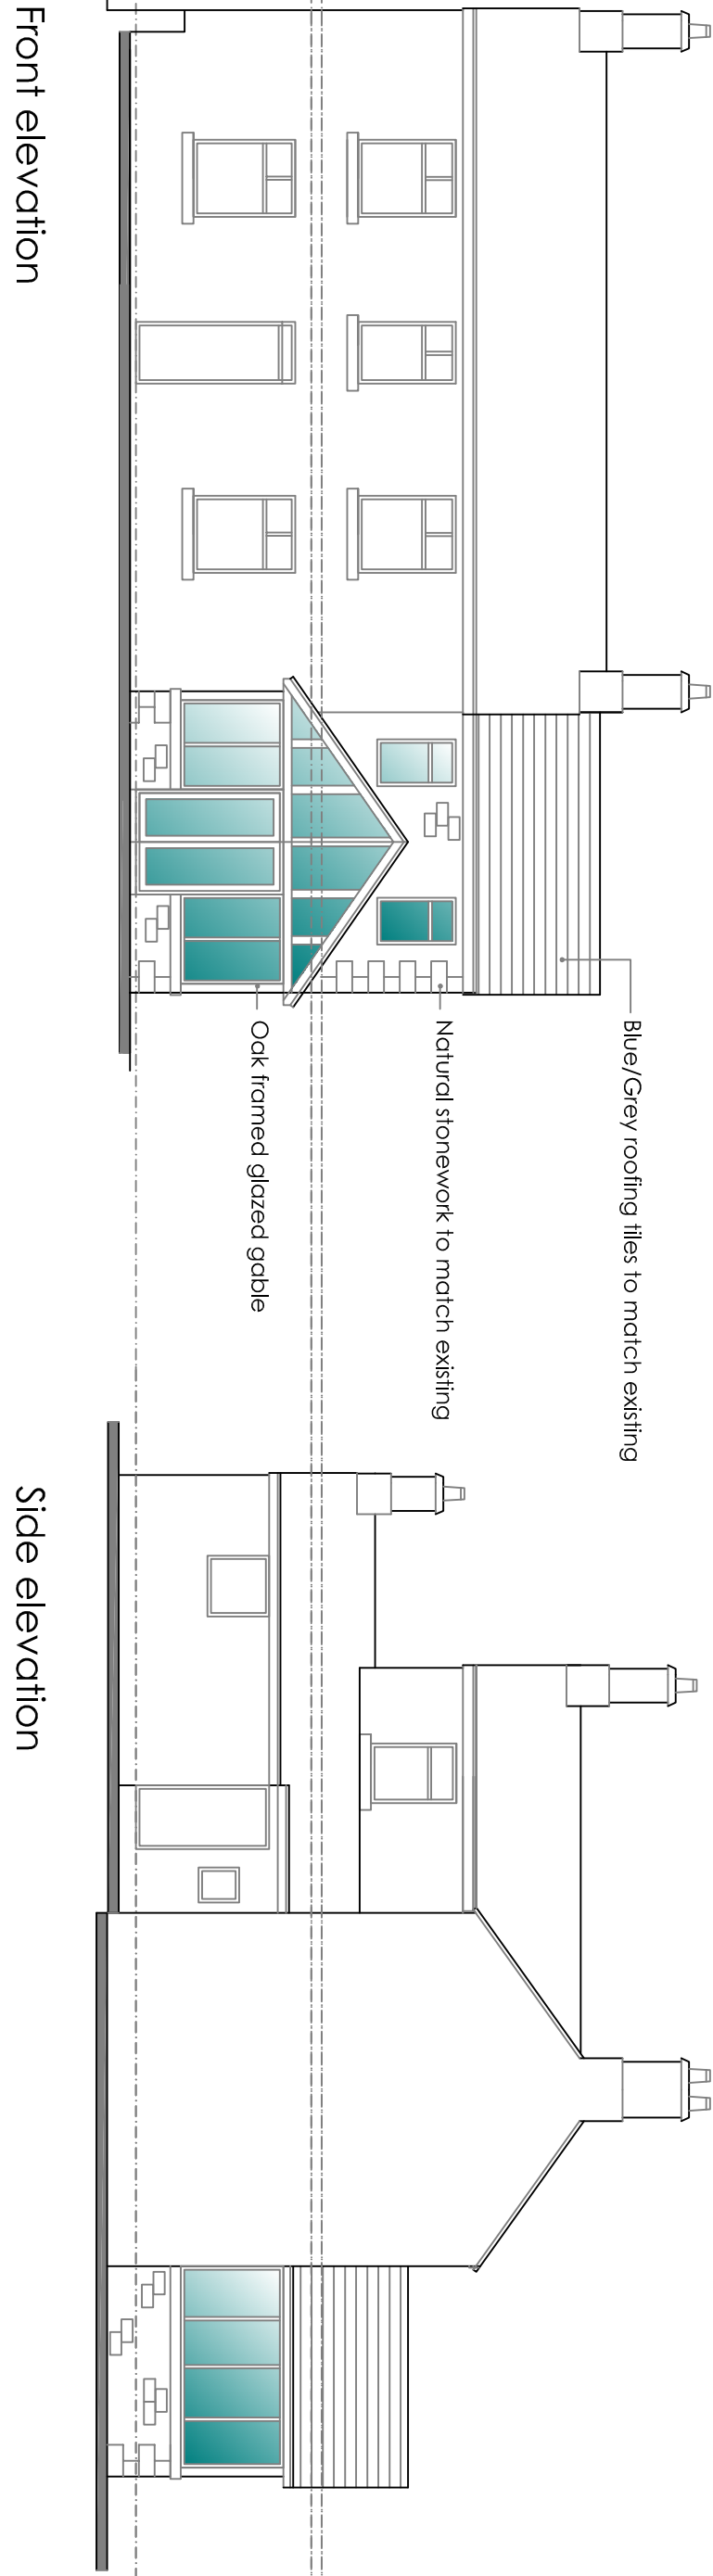



This drawing is copyright and should not be reproduced without permission.  
The contractor is responsible for checking dimensions and levels and is not responsible for any errors or omissions. It is to be used as a guide only and is not to be used for construction purposes without the written approval of the architect.  
DO NOT SCALE  
All work to be carried out in accordance with the current Building Regulations, British Standards/Codes of practice and statutory authority bye laws and recommendations.

Revision	Comments	Date

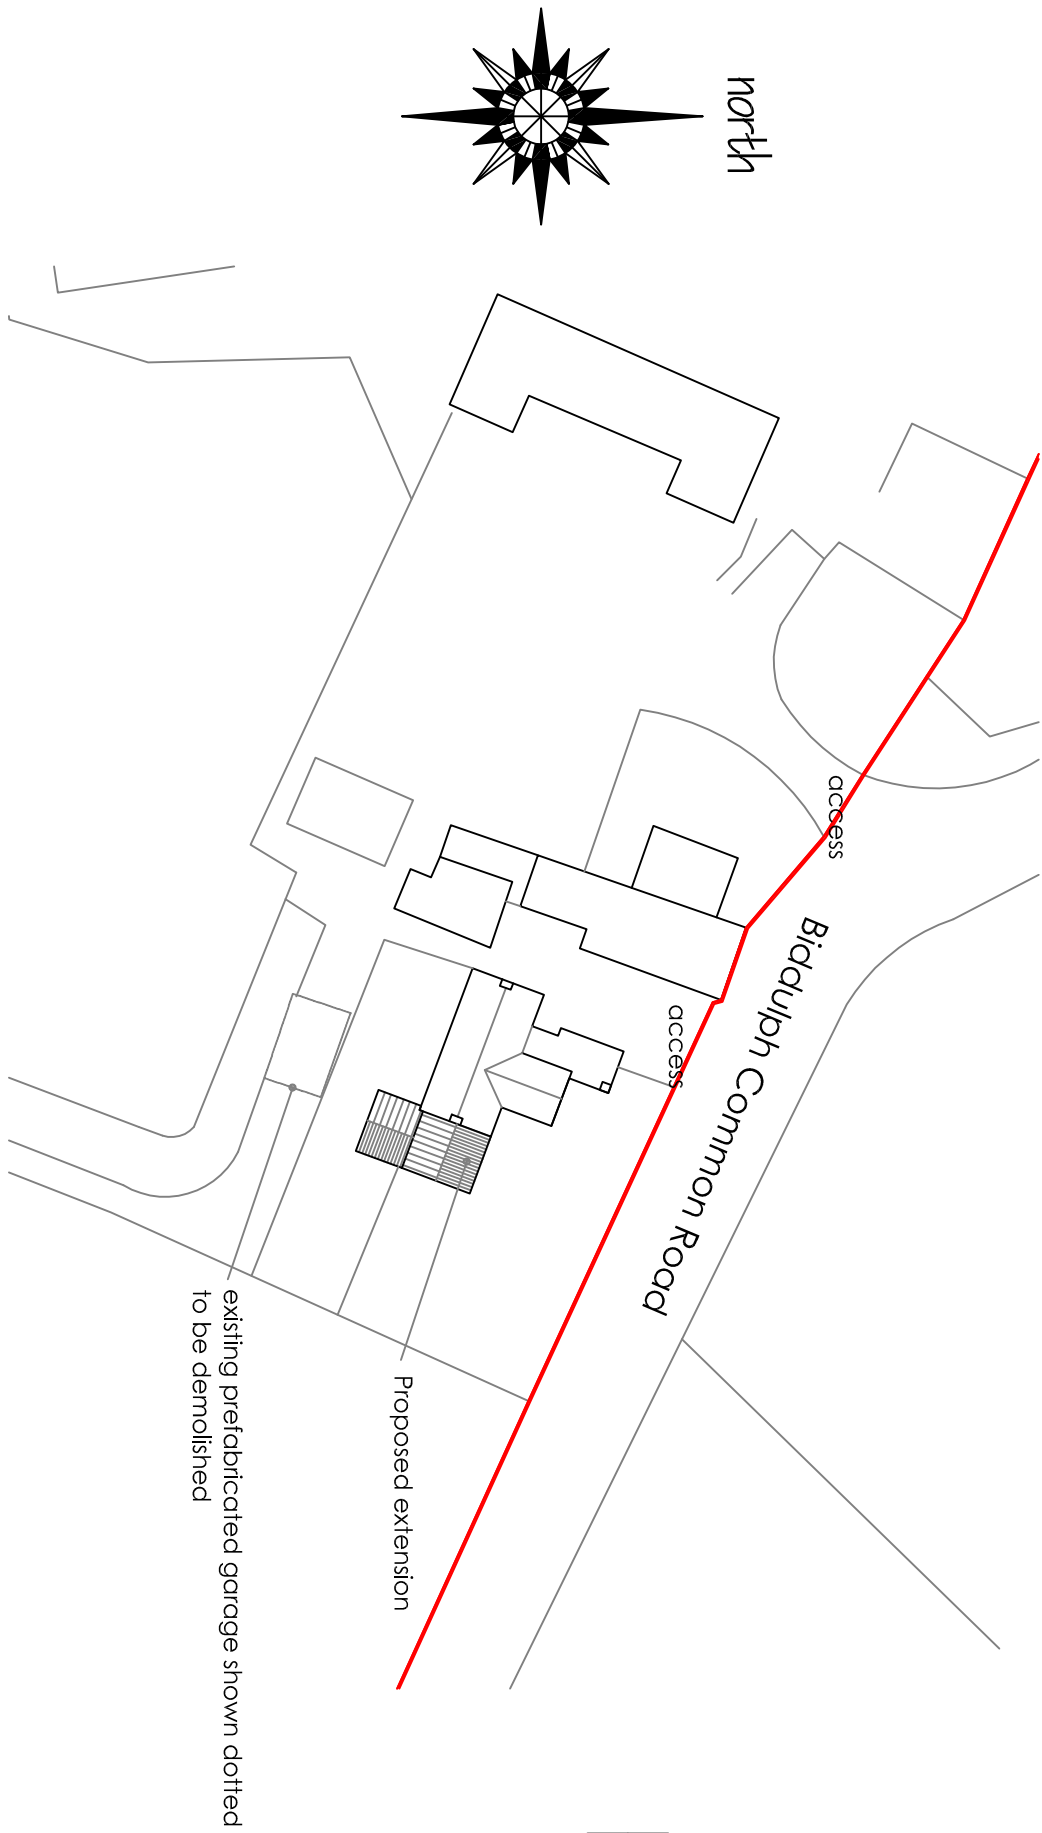


Front elevation

Side elevation

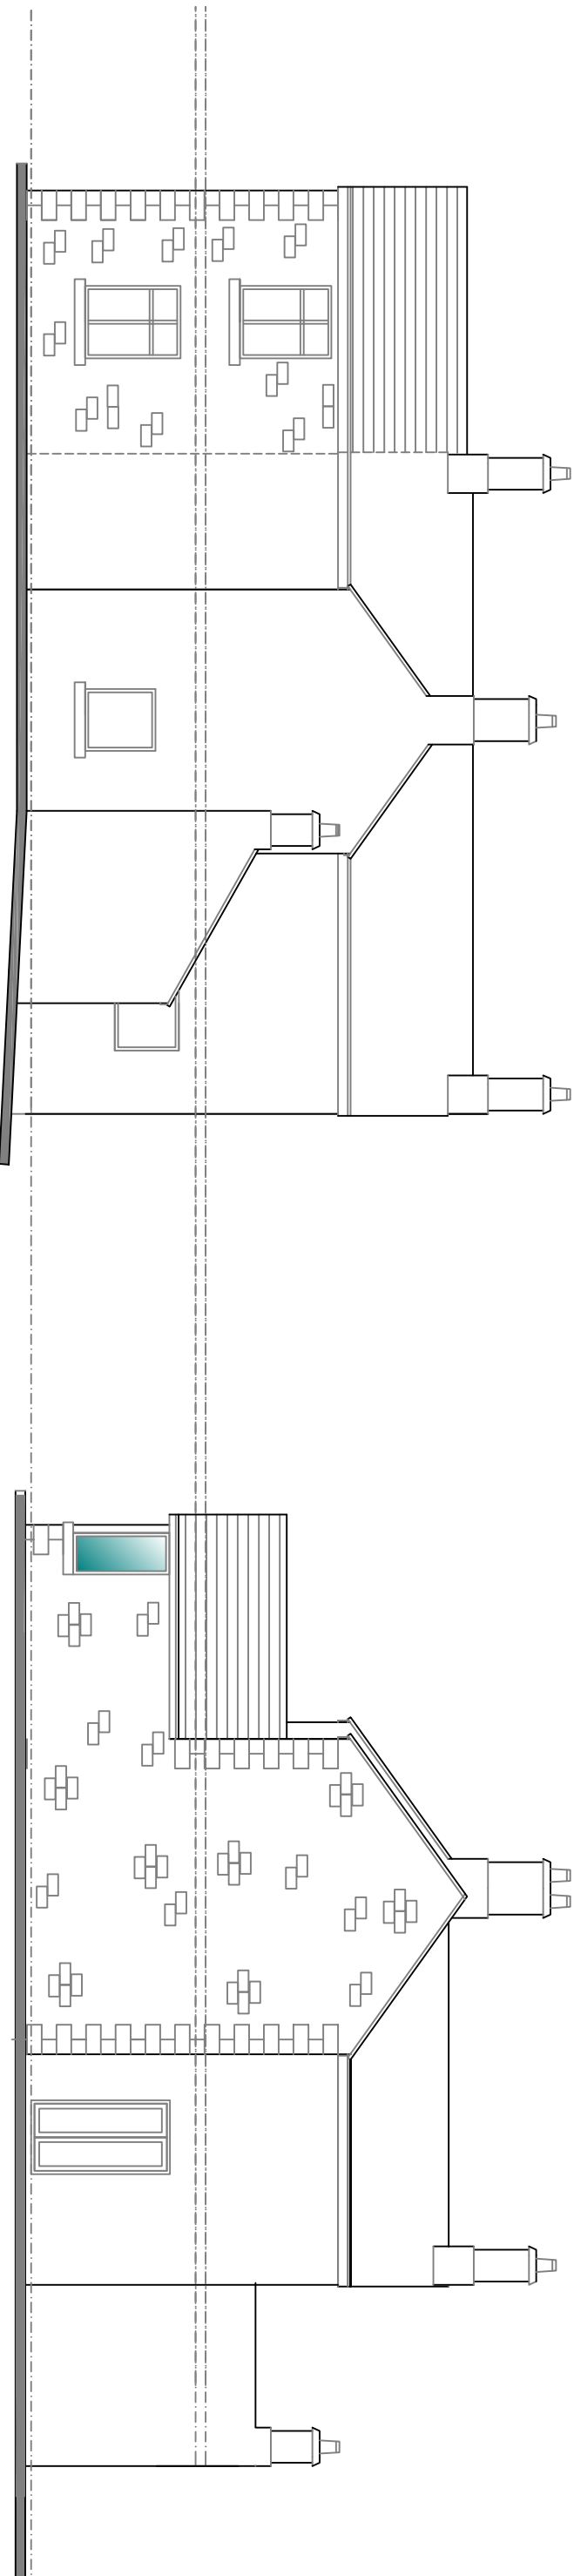


Rear elevation


Side elevation

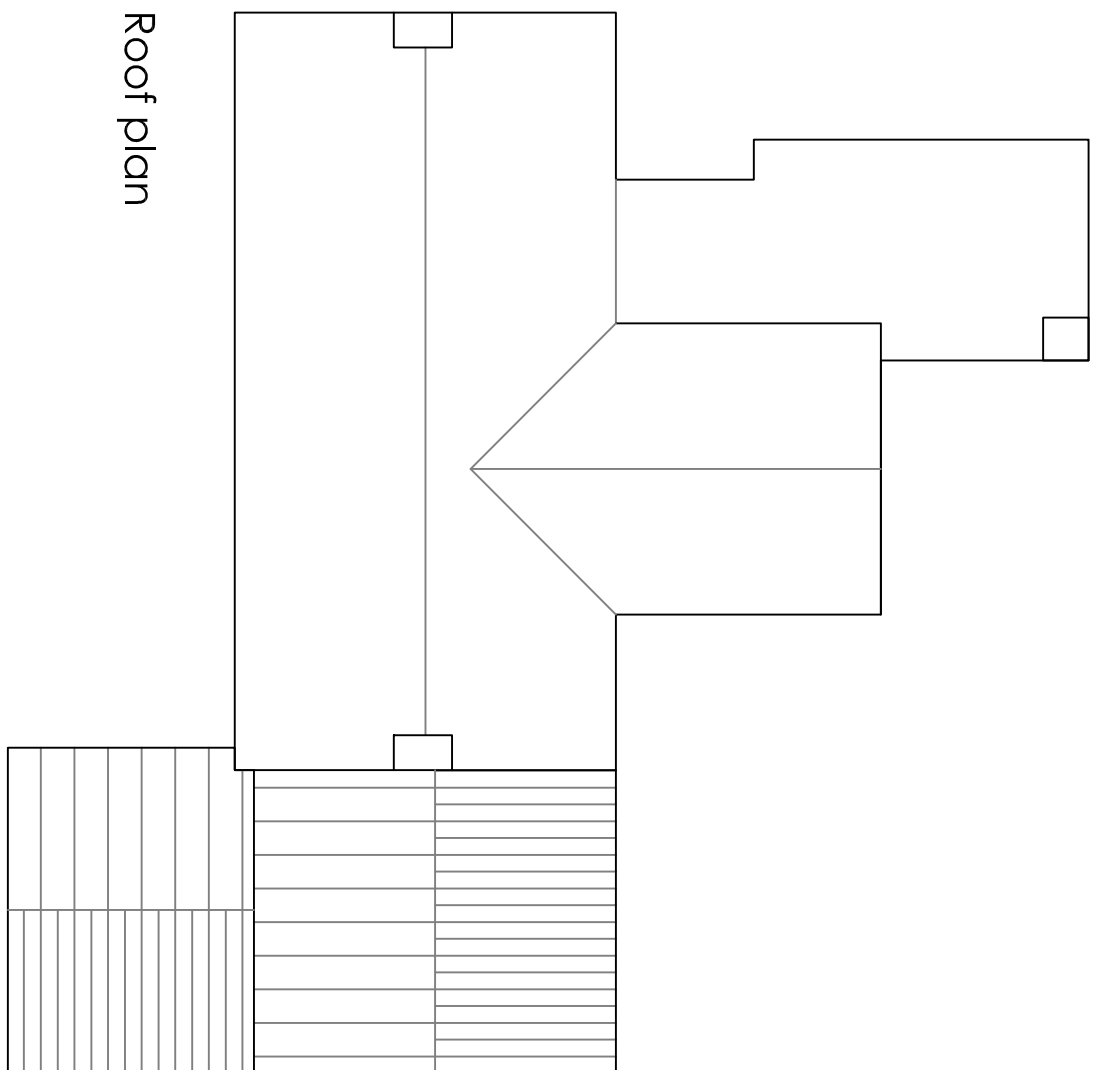

Roof plan

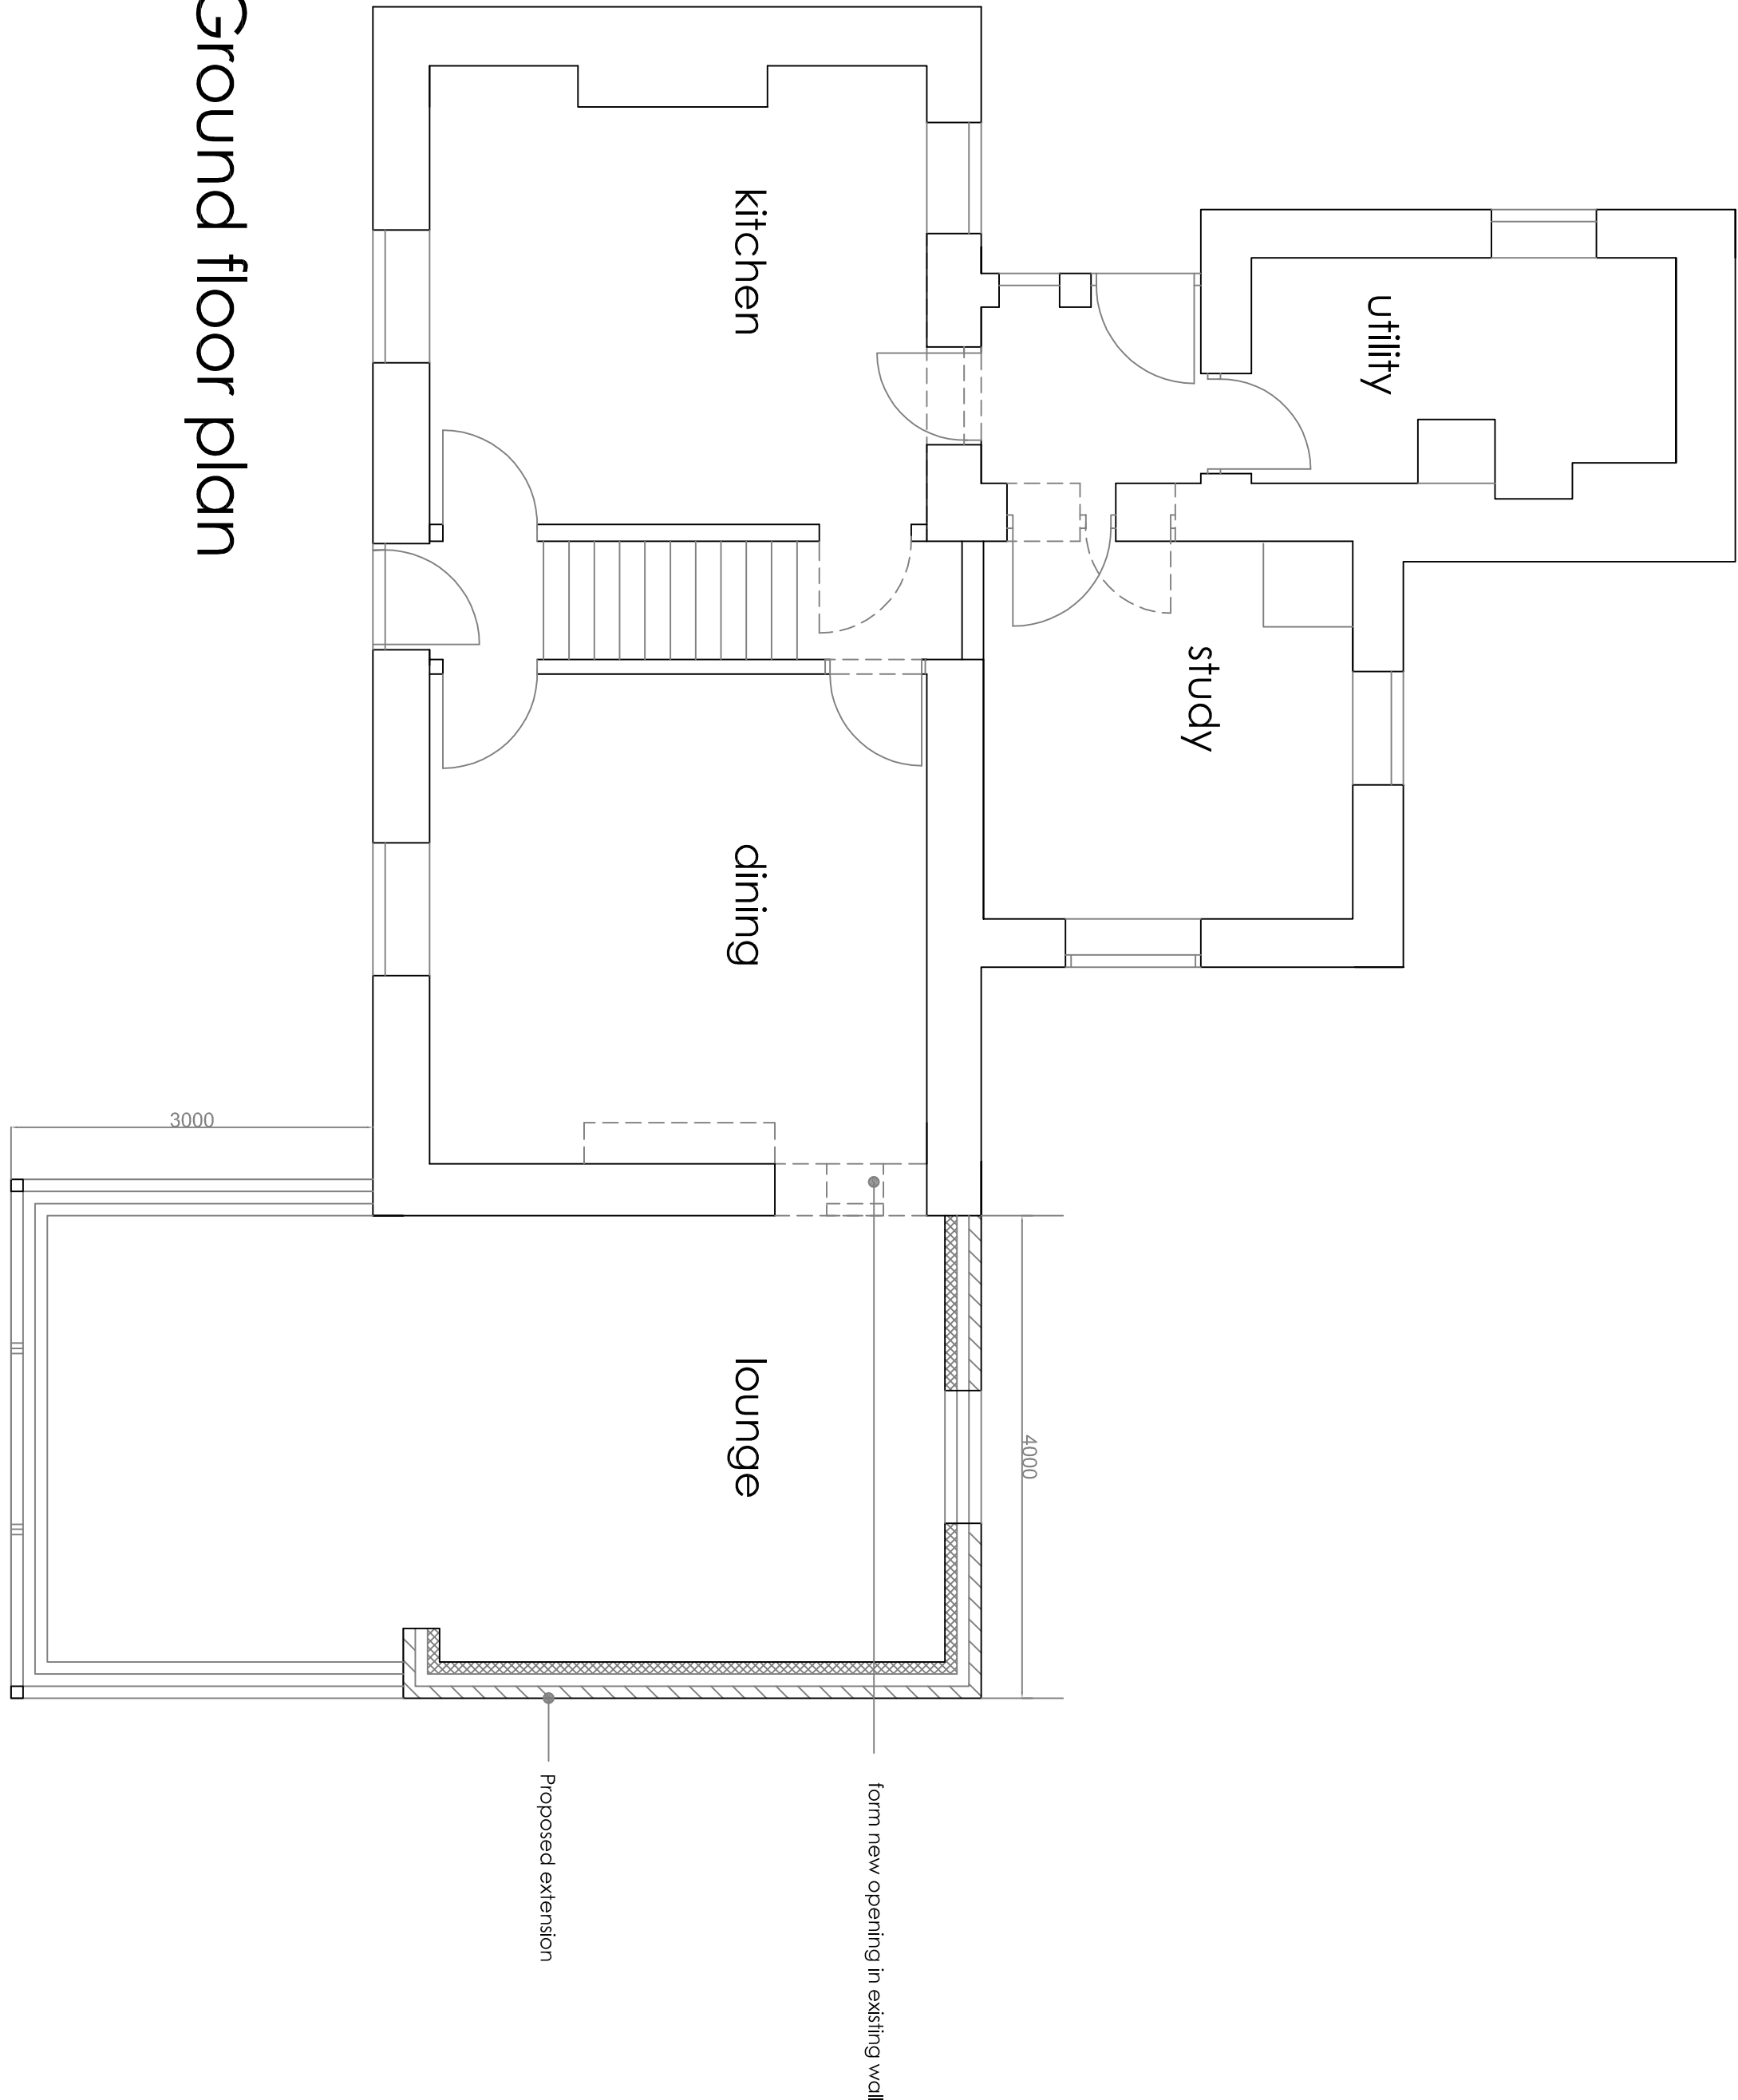

Ground floor plan

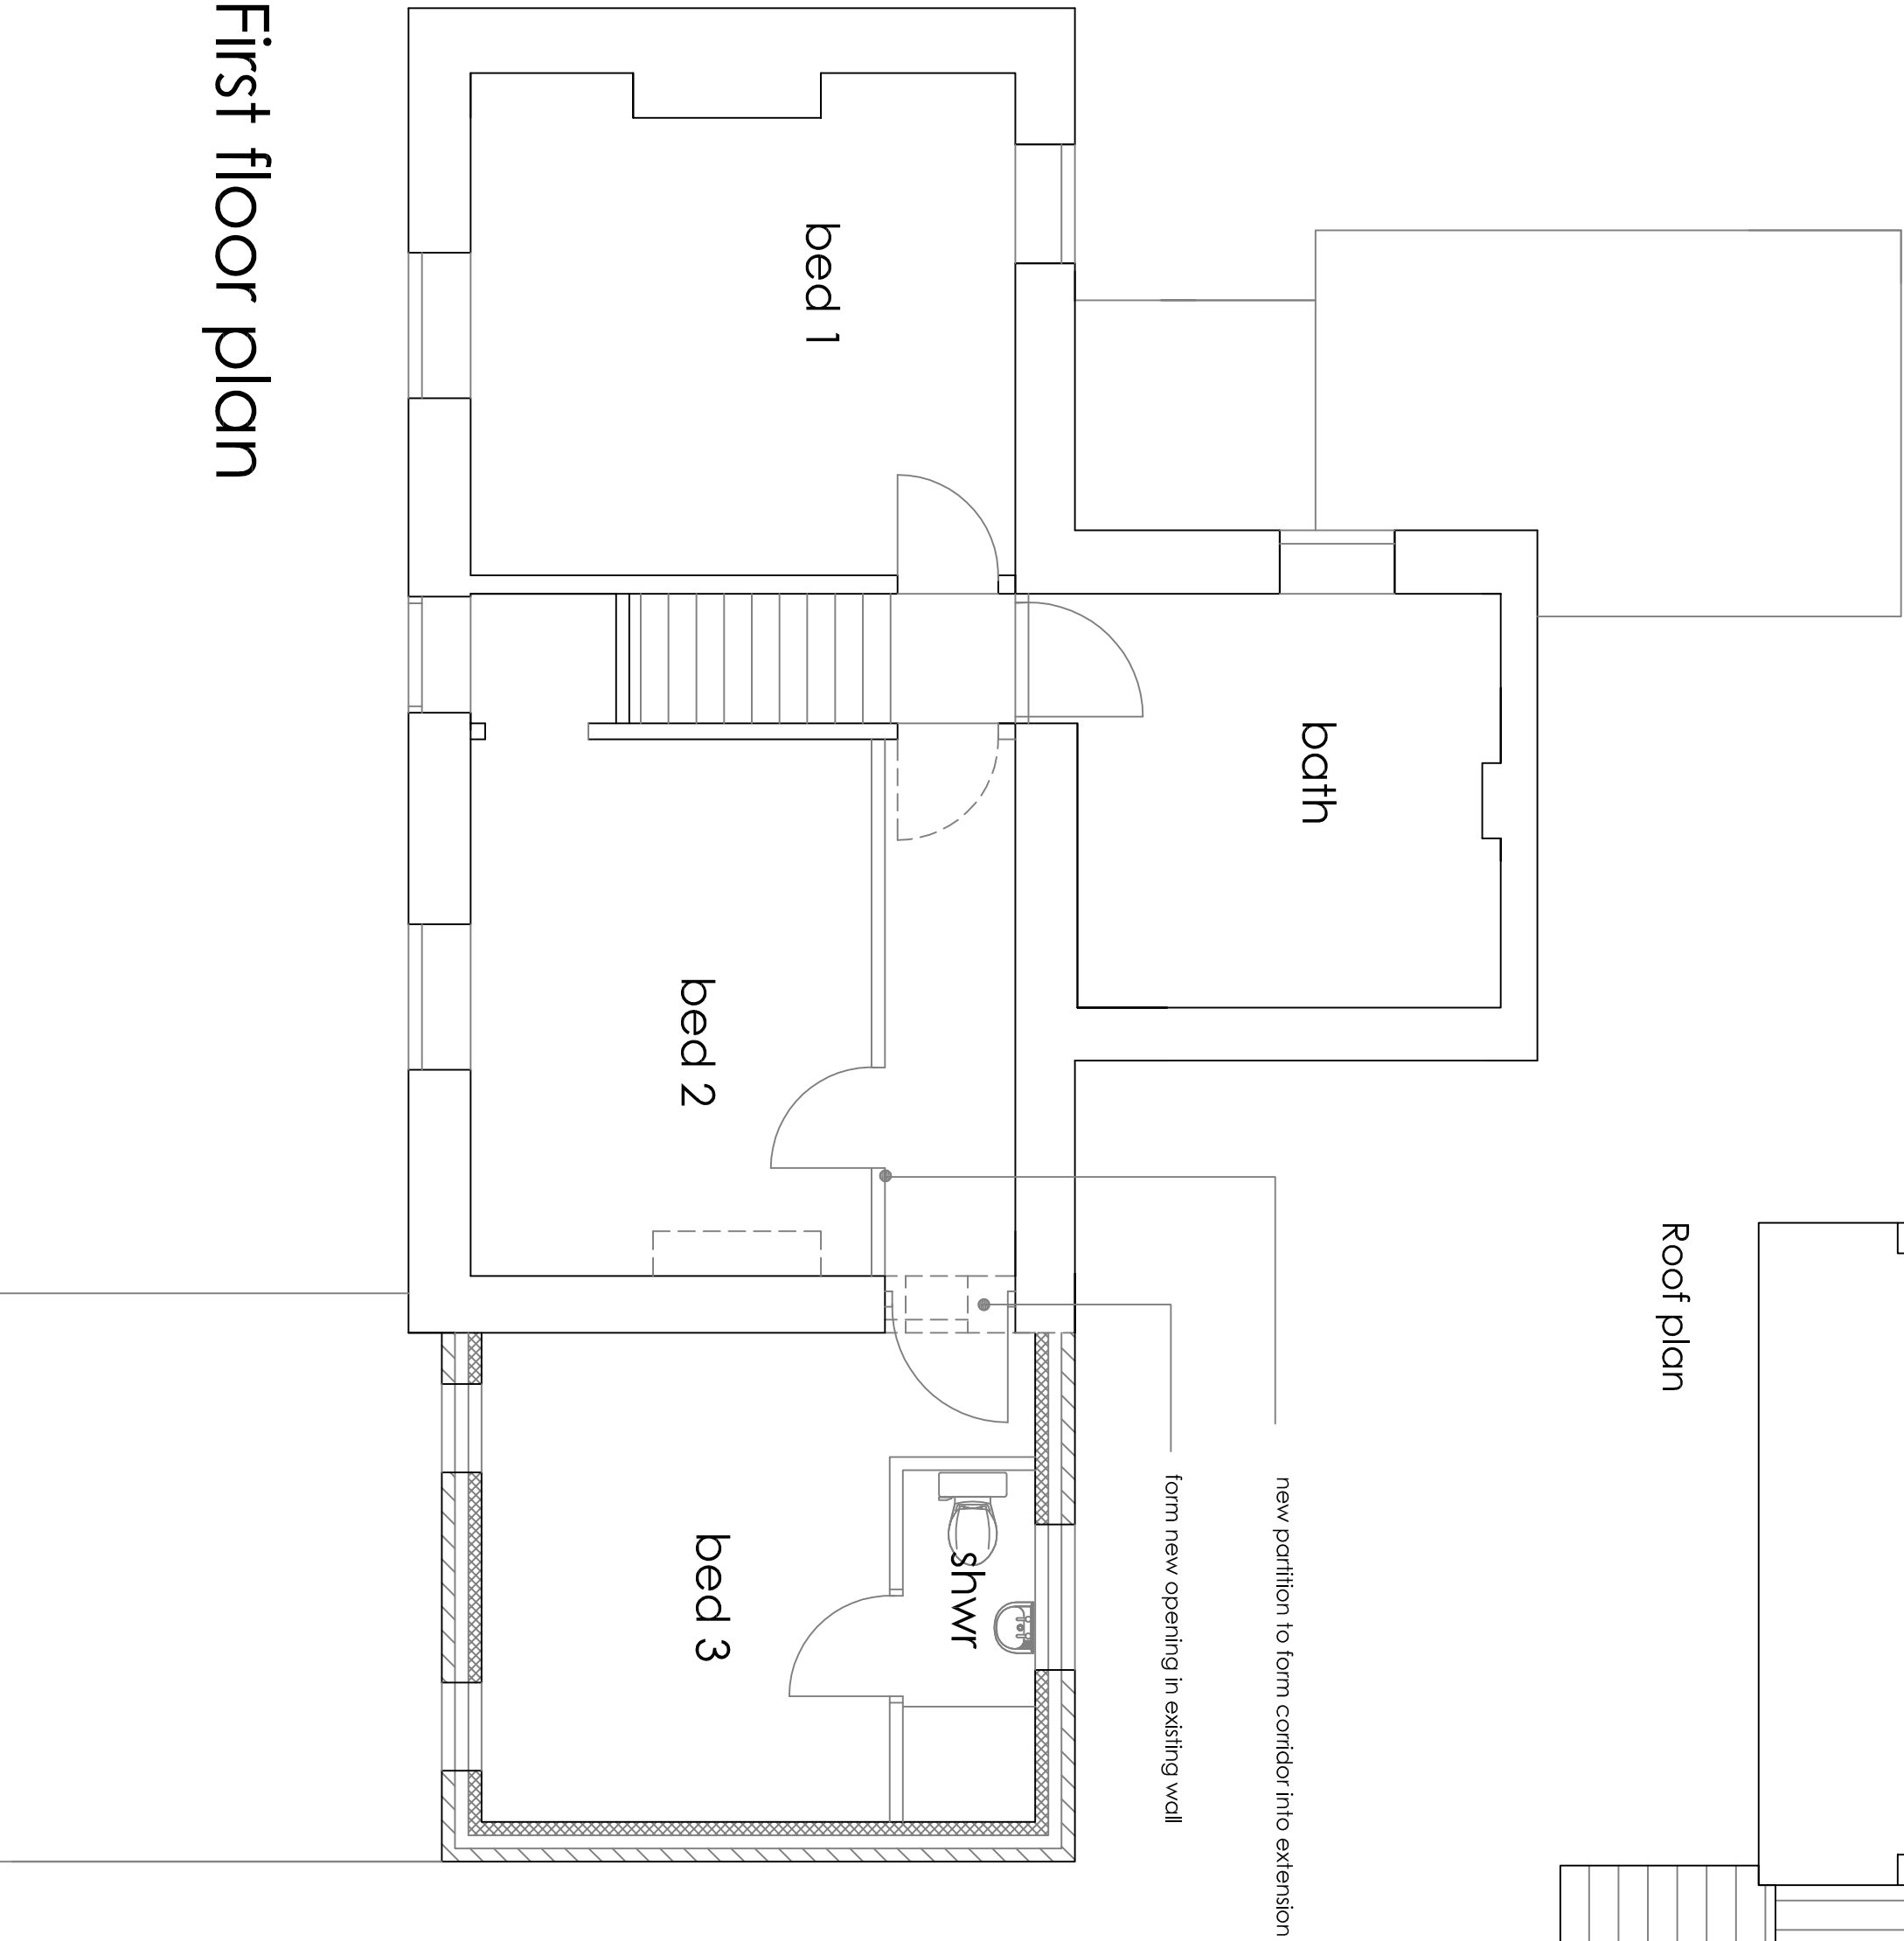

First floor plan

**Robert Berry MCIAT**  
**Architectural services**  
10 Turin Close, Congleton, Cheshire, CW12 3BD  
t: 01260 276798 m: 07790 179673 e: robert.berry10@btopenworld.co.uk

Client  
**Miss S Williams**

Project  
**Proposed extension to Bentley House,  
Newtown Road, Newtown, Biddulph,  
ST8 7SW**

Title  
**Scheme layout plan**

Scale: A1 1:50 1:100  
Date Feb 2017  
Dwg no 1679 /02 Rev