


Front Elevation
Proposed Horse Walker

Profiled Metal Roof Sheet
Colour Juniper


Galv. Steel Mesh & Timber Boarding

Brick Retaining Wall. Type/Colour TBC.

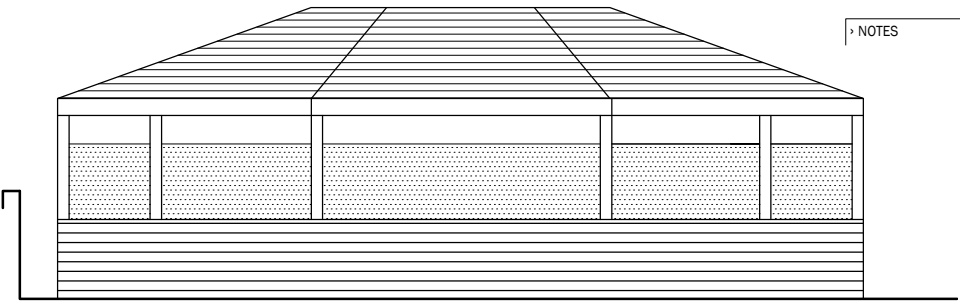


Rear / Side Elevation

» IMPORTANT	
» © This drawing is copyright and remains the property of this practice	
All dimensions to be checked on site	
» Positions of existing services to be confirmed prior to proceeding	
REVISION STATUS	
S	Information issued for feasibility or scheme design.
T	Information issued for tender purposes only.
C	Information issued for Construction.
NB: Only those drawings containing a C revision to be used for construction.	
» NOTES	


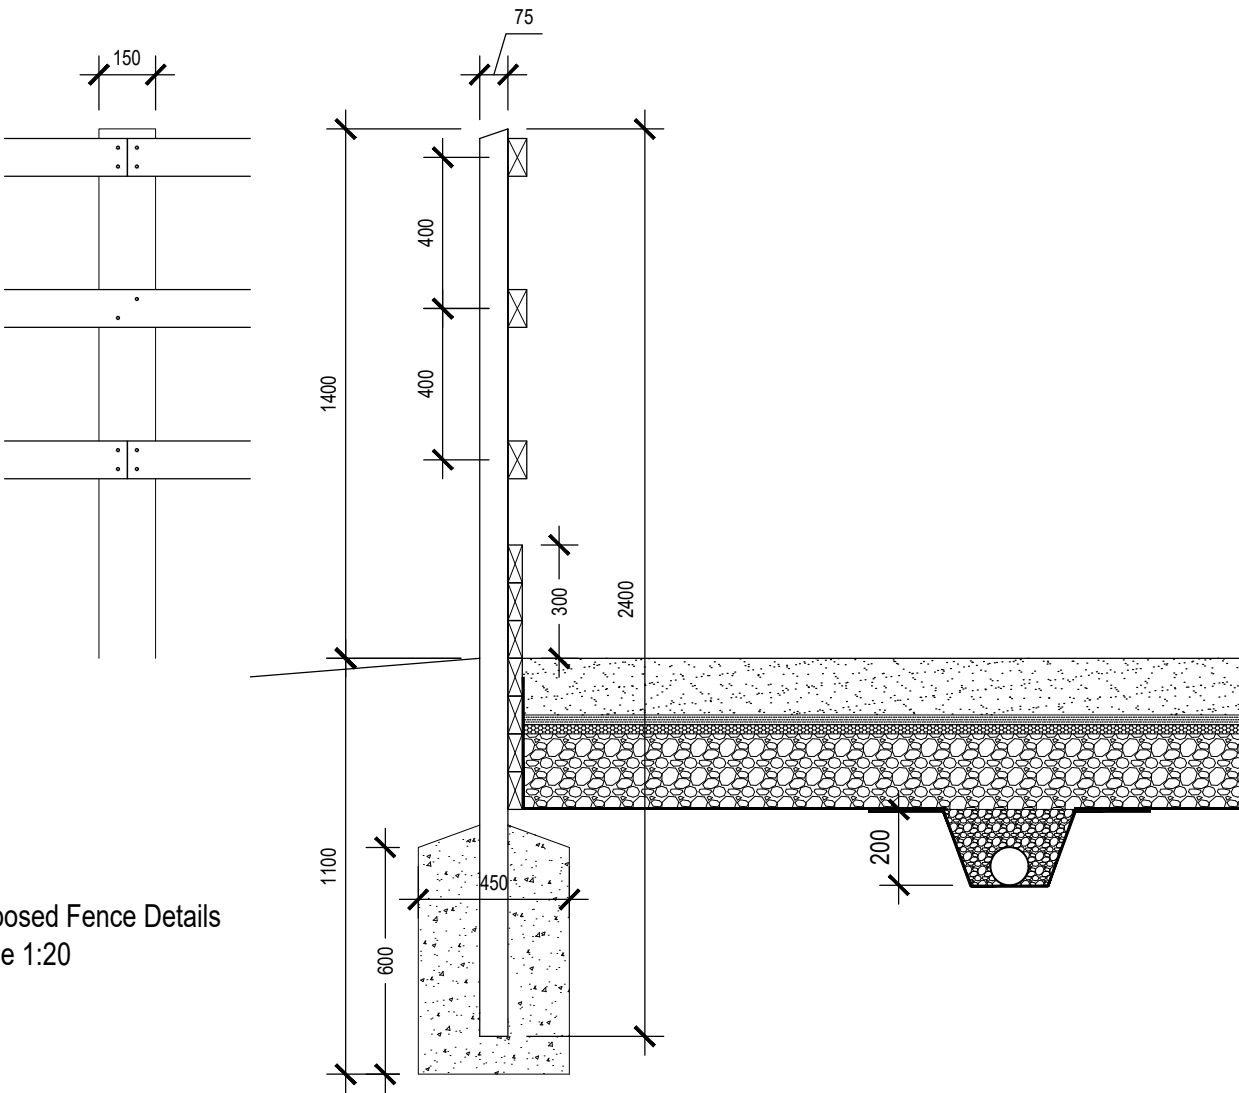


Proposed Fence Details
Scale 1:20

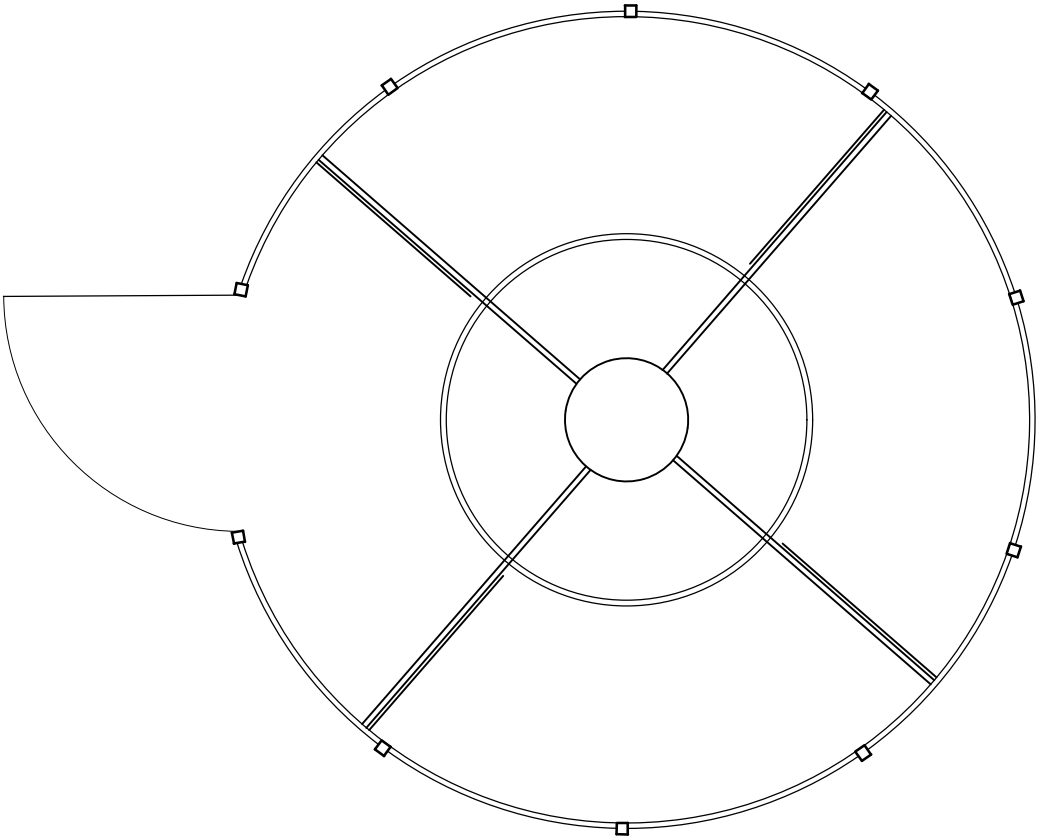


Proposed Horse Walker Plan
Scale 1:100

» REVISION	» DATE	» DESCRIPTION	
» CLIENT			
Miss J Earl			
» PROJECT			
Proposed Outdoor Arena and Horse Walker Cross Farm, Hollington			
» DRAWING TITLE			
Proposed Horse Walker Plans & Post & Rail Fence Details			
» SCALE	» DATE	» DRAWN	» CHECKED
As Shown @ A3	March 17	MBT	RWM
» DRG NO.			» REVISION
2081_06			

  

EQUINE PLANNING SOLUTIONS

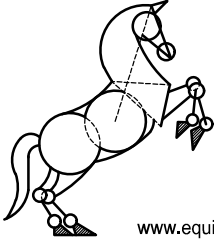

24 Winckley Sq
Preston
Lancashire
PR1 3JJ

t 01772 36 90 90
www.equineplanningsolutions.co.uk