
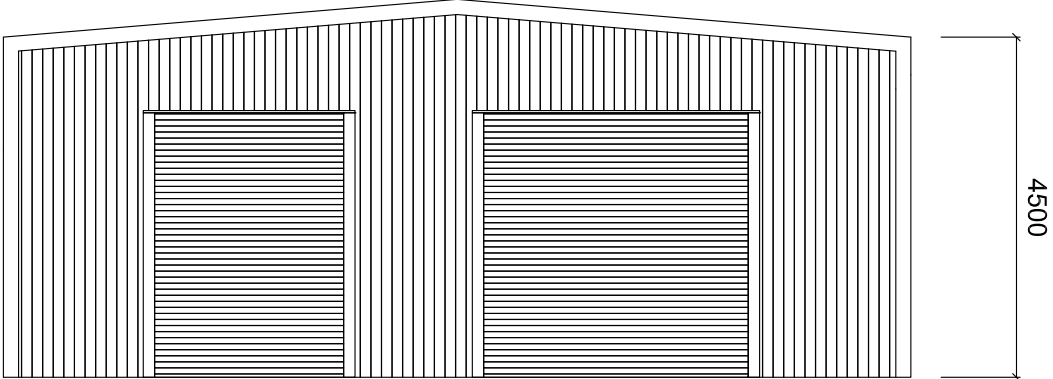
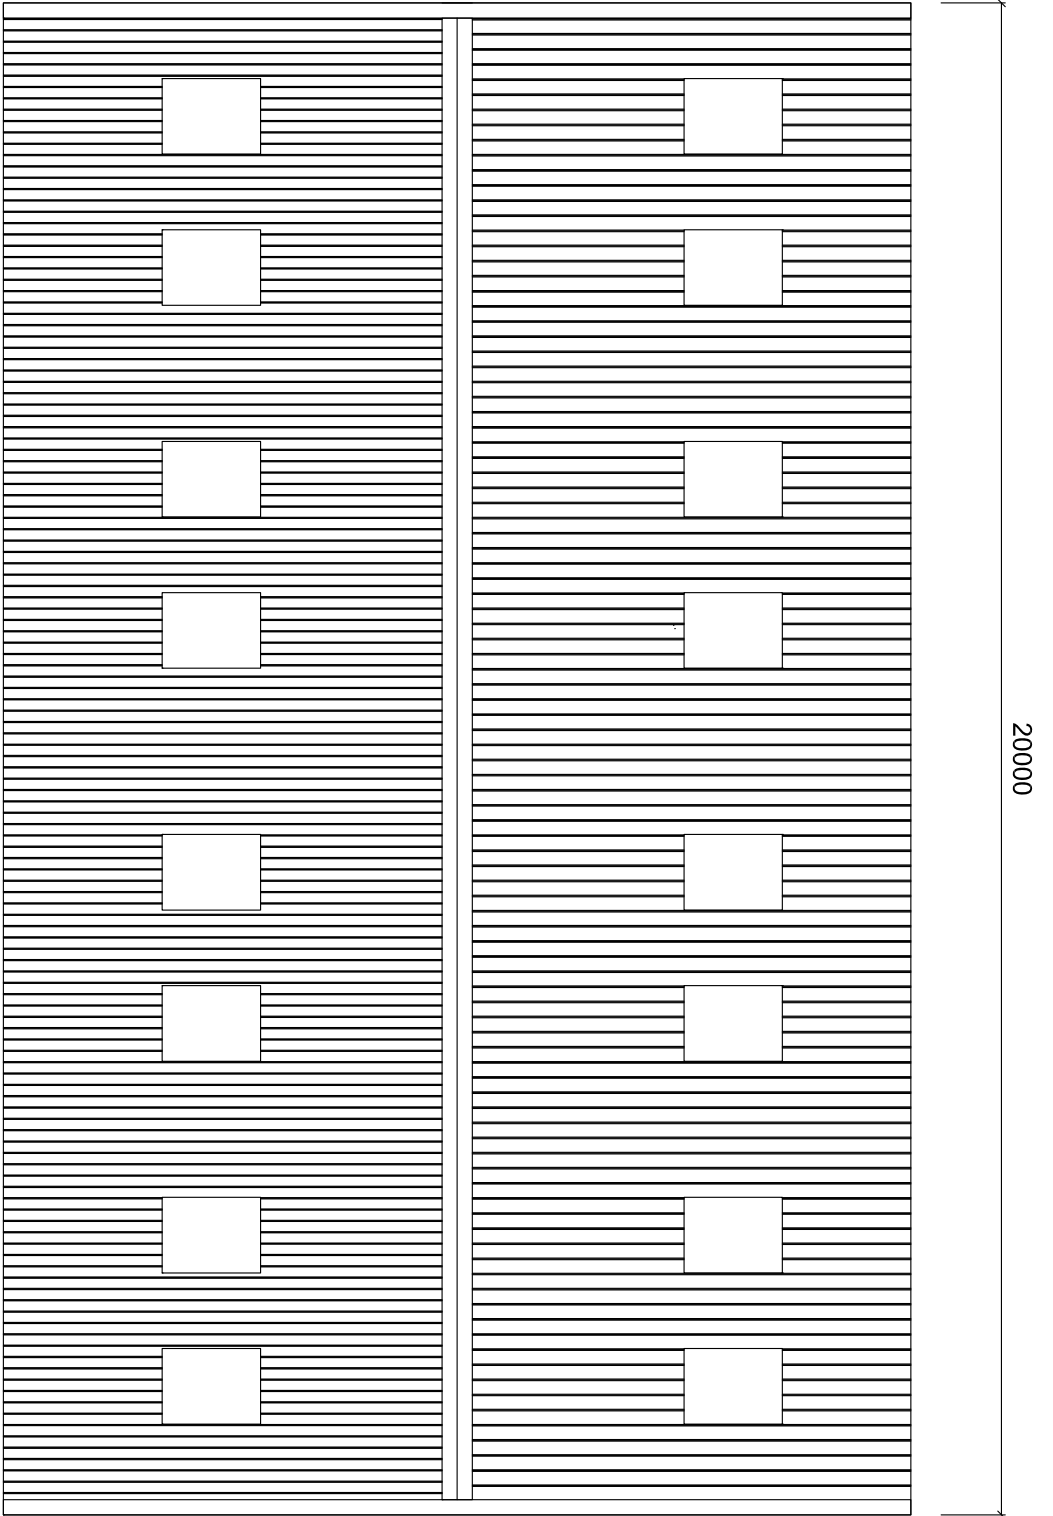



WEST ELEVATION

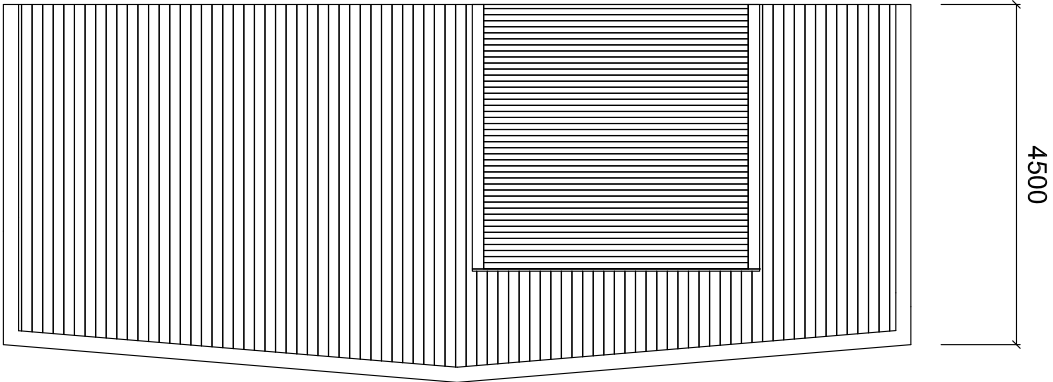

EAST ELEVATION

12000

ROOF PLAN

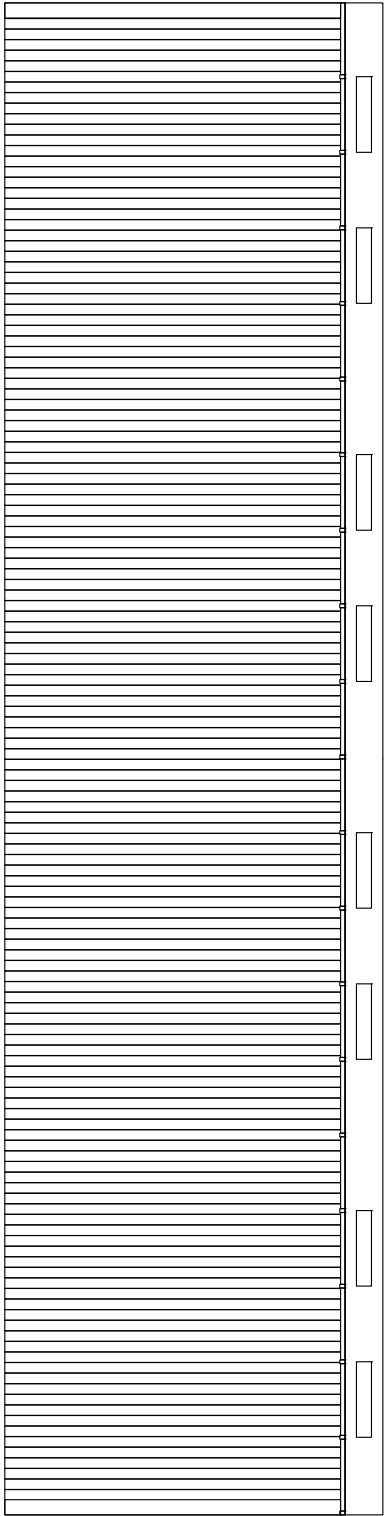

TYPICAL SIDE ELEVATION NORTH & SOUTH SAME

20000



CONSTRUCTION NOTES
Roof to be clad in Slate Blue Plastidol coated box profile cladding with rooflights

Sides to be clad in Juniper Green Plastidol coated box profile cladding

Doors to be galvanised



Unit 9a Rateigh Hall Industrial Estate Eccleshall Staffordshire ST21 6JL
T:01785 851624 paul@industrialbuildings.info www.farmbuildings.info

Title		Plans and Elevations Proposed Farm Building	
Client Project	Wild Thorn Farm	Date: 30/01/17	
Drg Ref:	FSS_001 Rev:	Drawn: PR	1:100@A3