





SITE PLAN 1:200

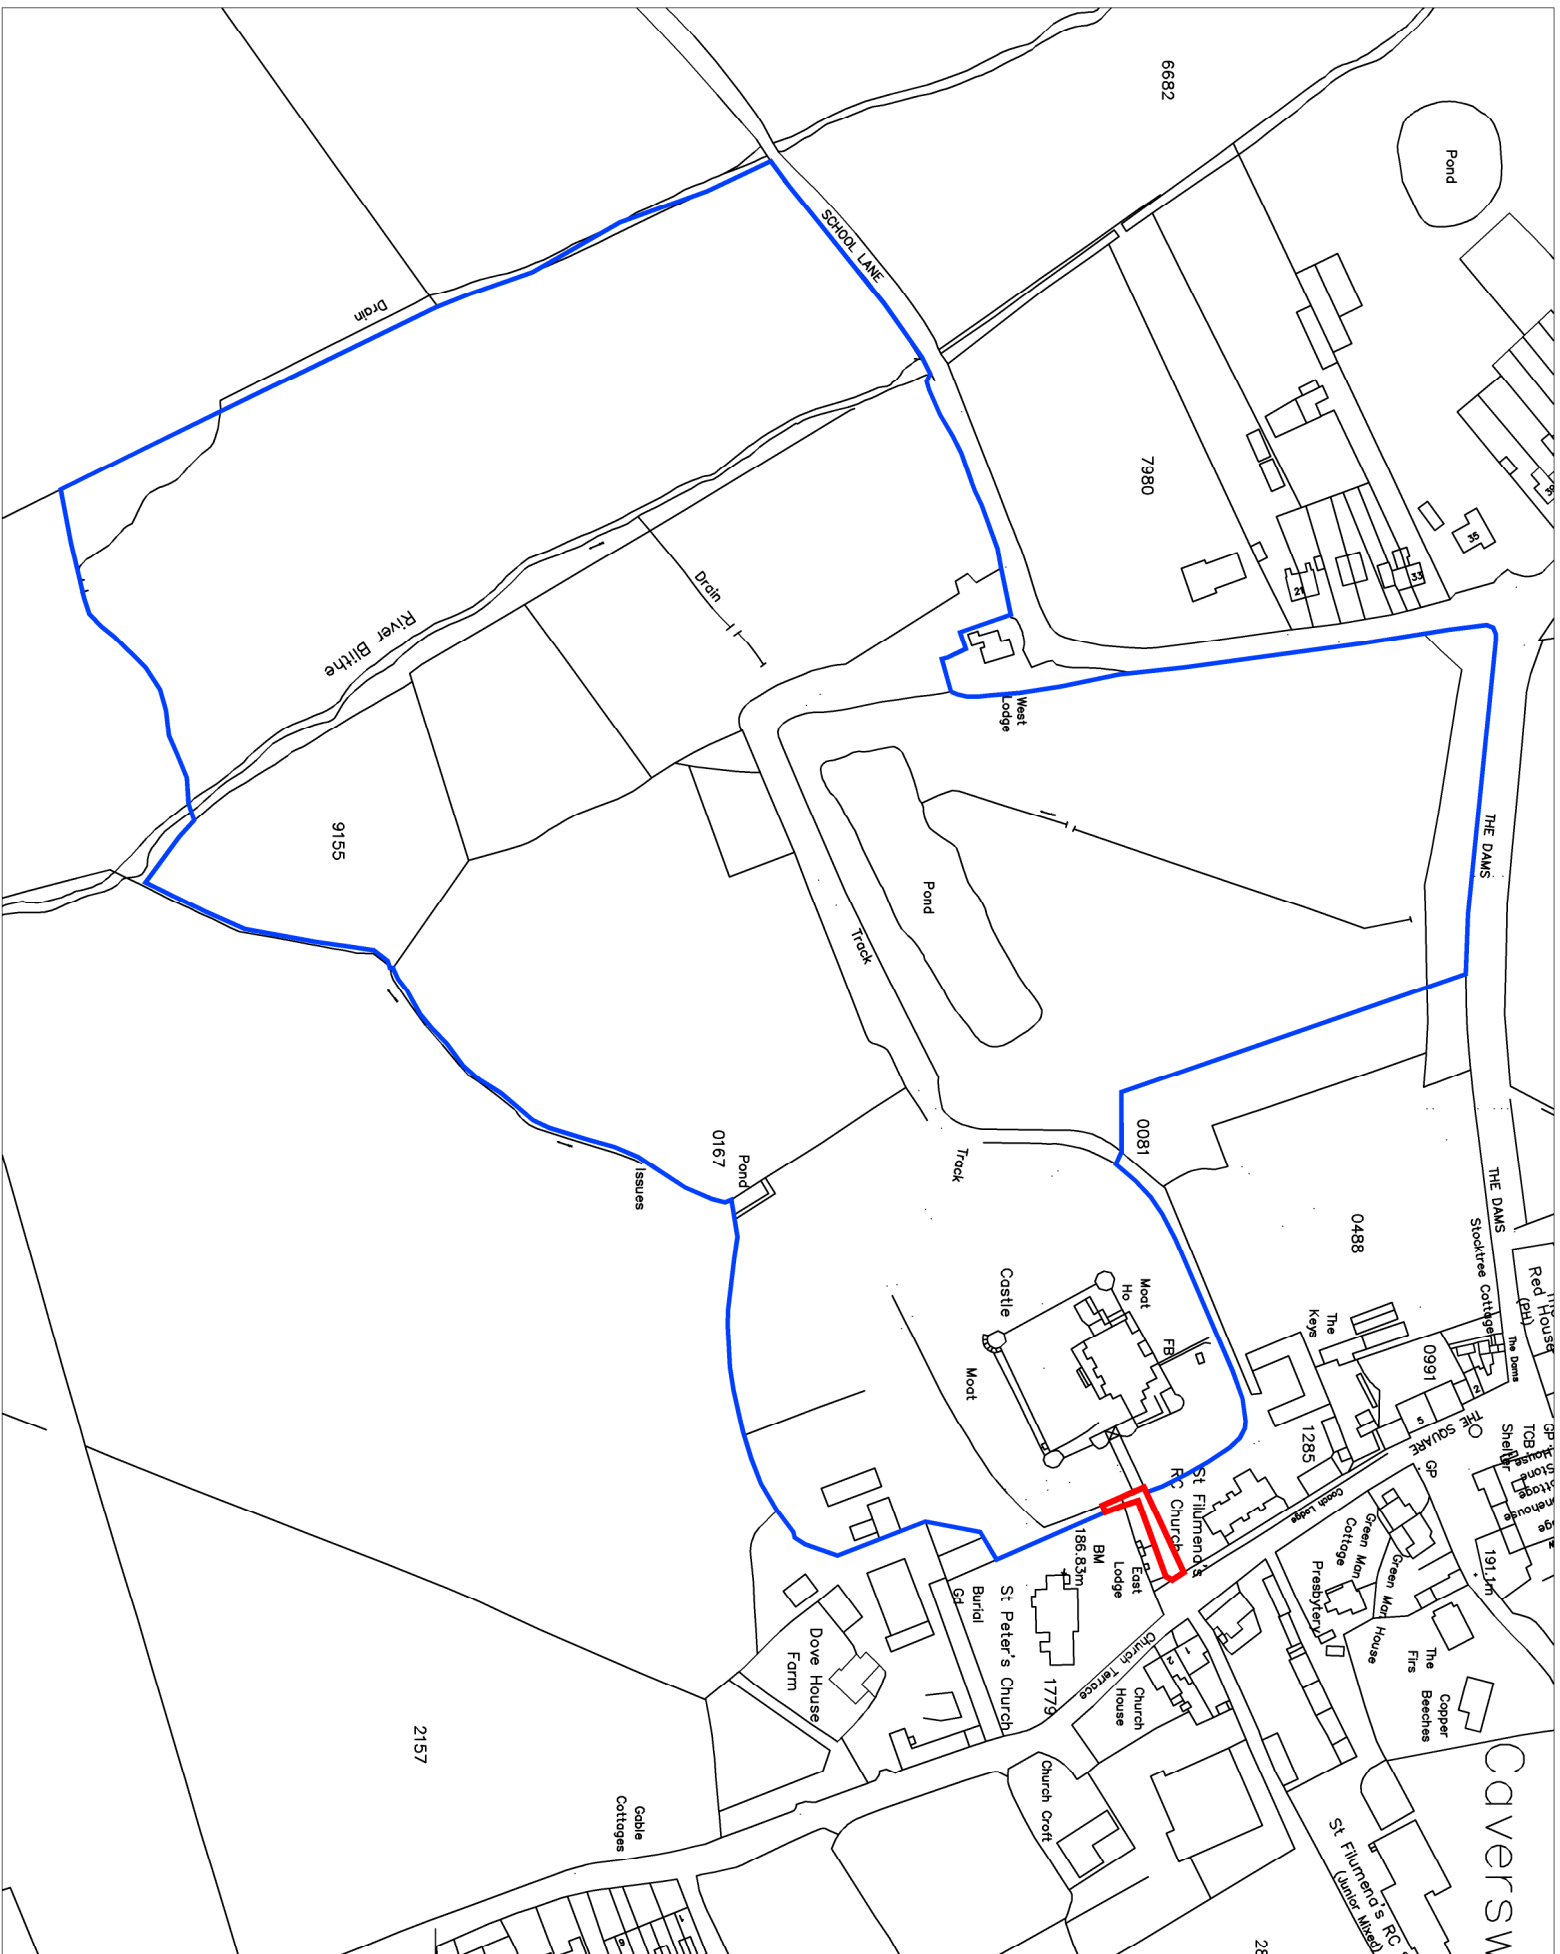

LOCATION PLAN 1:2500

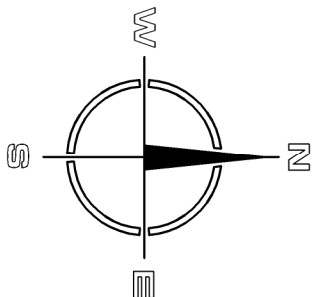

Hewitt&Carr Architects
A: 2-4 Cross Street | Cheedale | Staffordshire | ST10 1NP
T: 01538 756888
E: enquiries@hccarchitects.co.uk
W: www.hccarchitects.co.uk

Client
Mr R McDonald

Project
New Timber Gates to Pedstrian Walkway

Title
Location & Site Plan

Status
Planning

Date
Apr 2017

Scale @A2
As Stated

Drawn
KEW

Checked

Project No.
00626 AL(0)02

Drawing No.

Rev