




PARTY ELEVATION

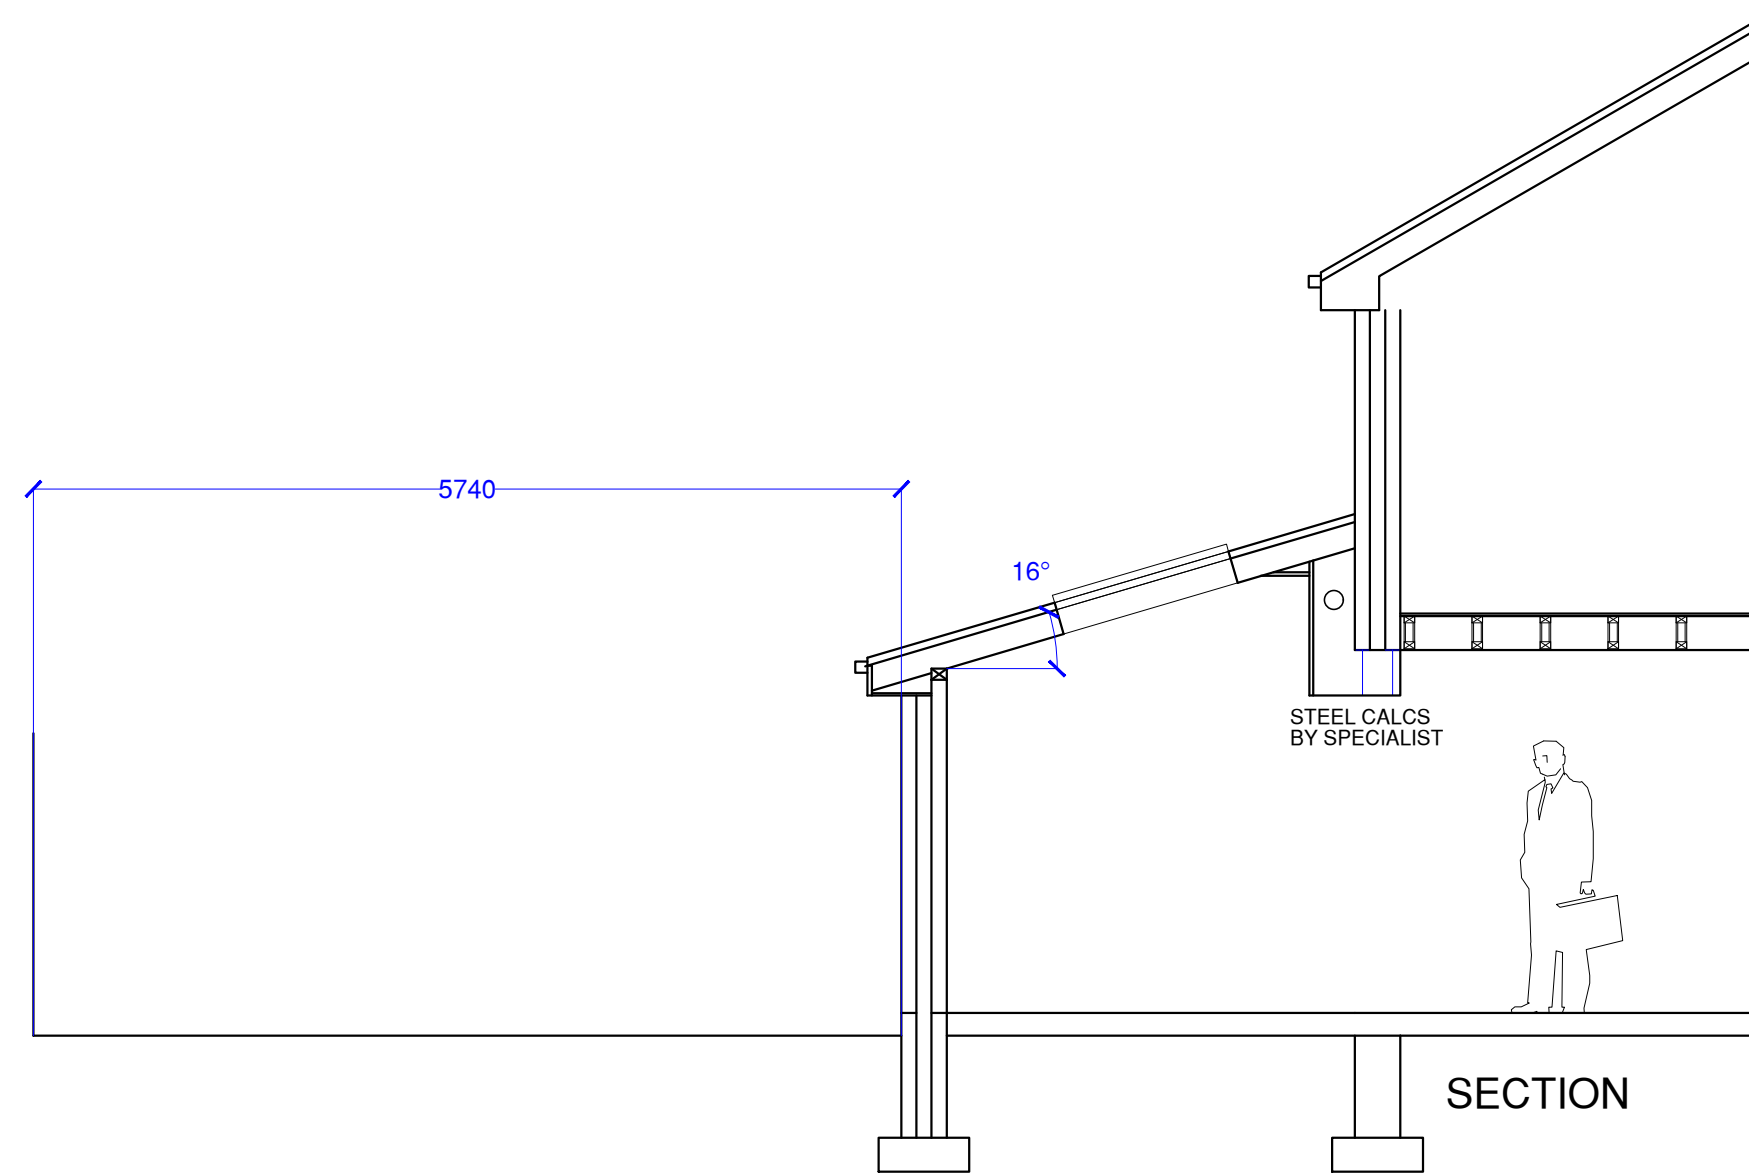


SECTION

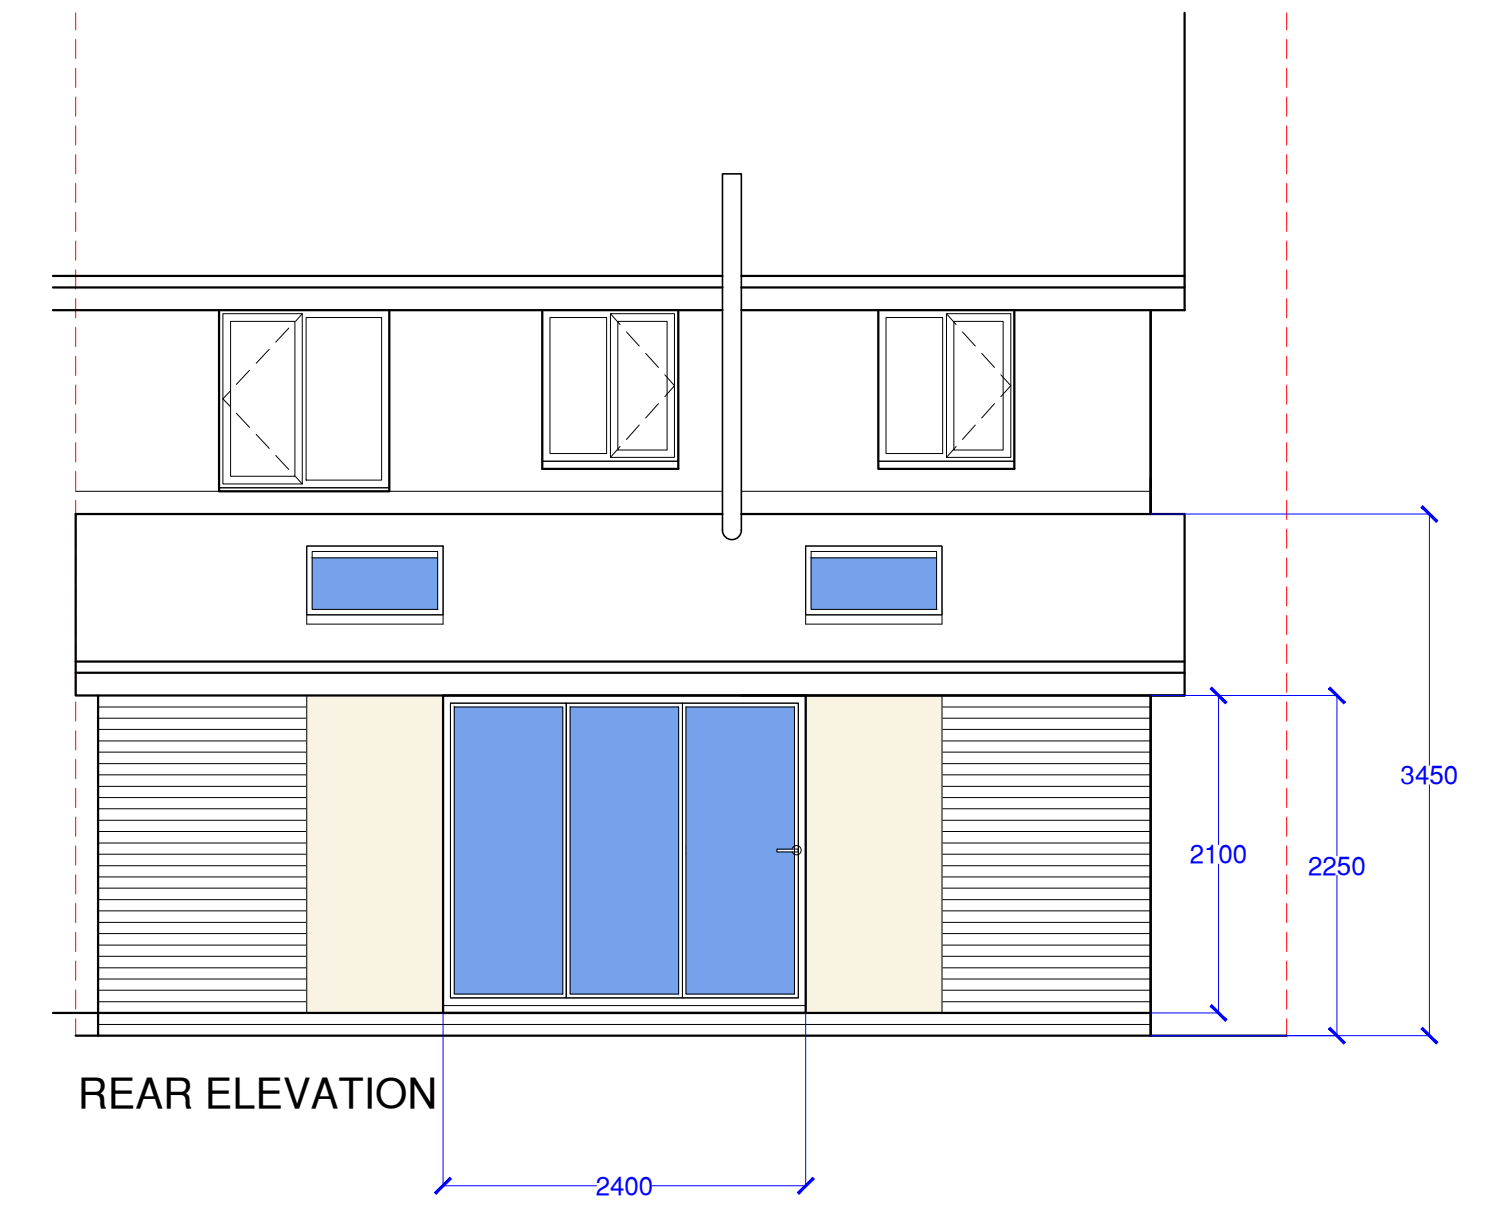

REAR ELEVATION

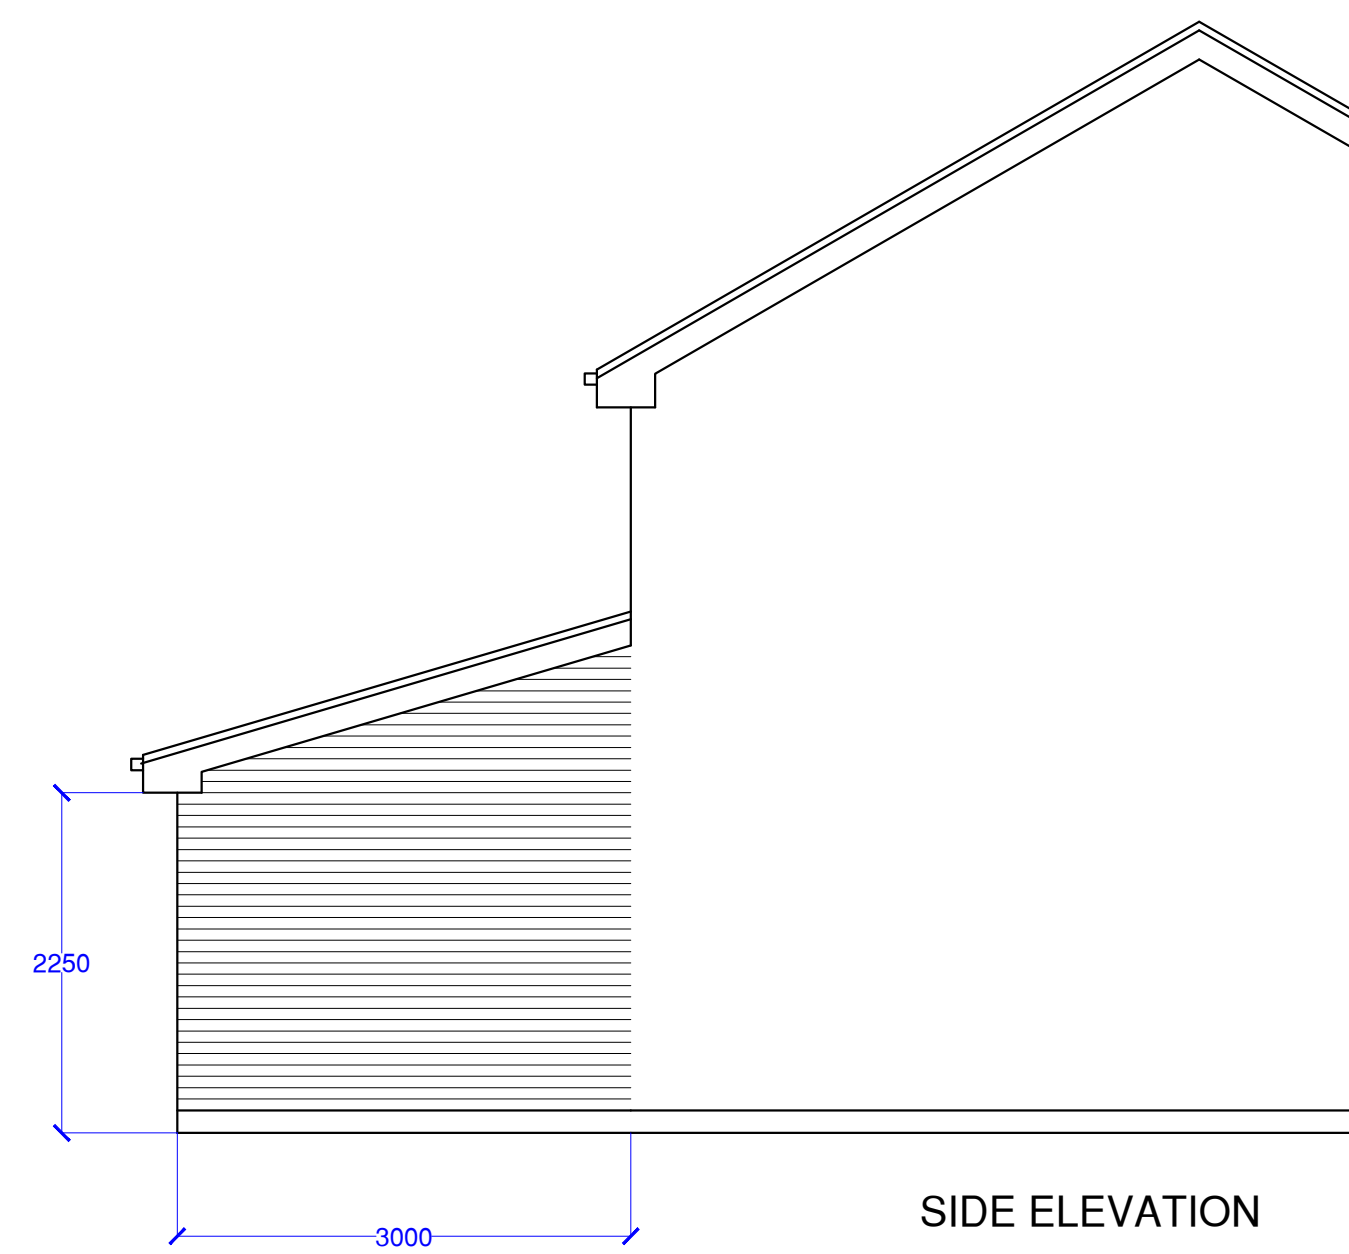

SIDE ELEVATION

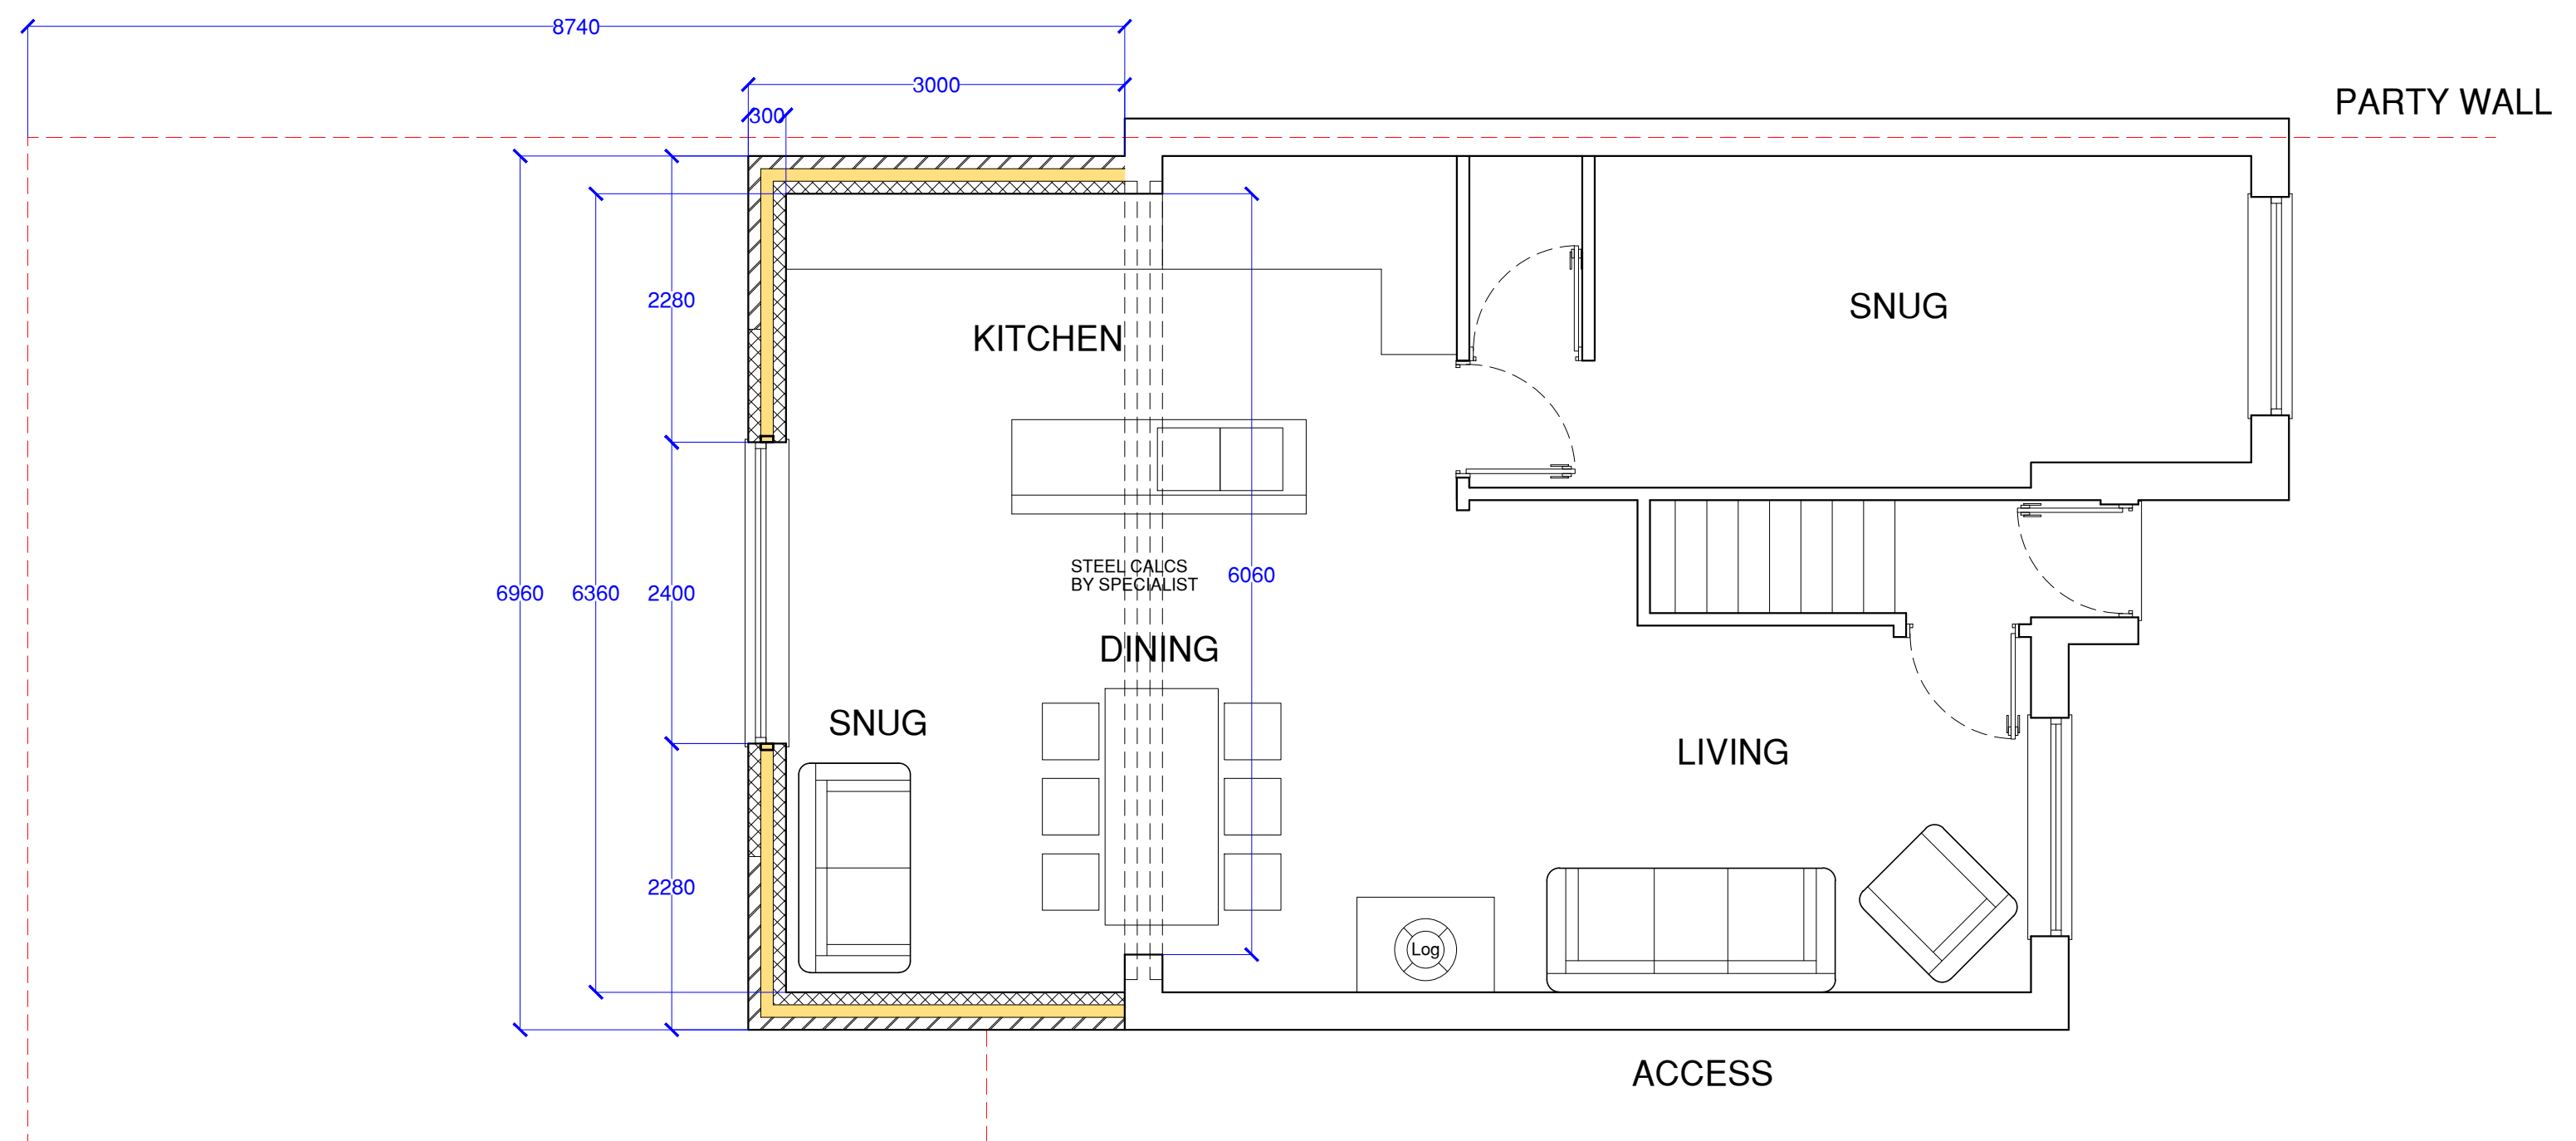

Client & Address

Mr S Glynn  
43 Fairfax Close  
Stoke-on-Trent  
STAFFORDSHIRE  
ST8 6ER

Drawing

PROPOSED REAR  
SINGLE STOREY  
EXTENSION

Job MJC-GLY-17 Sheet

Date 20-04-2017

Scale 1:50 on A1

02