


Copyright in this drawing is vested in the Architect and it must not be copied or reproduced without consent. Figured dimensions only are to be taken from this drawing. All contractors must visit the site and be responsible for taking and checking all dimensions relative to their work. Hemill&Coar Architects Ltd are to be advised of any variation between drawings and site conditions.

DO NOT SCALE OFF THIS DRAWING..... IF IN DOUBT ASK

Rev.	Drawn	Comments	Date
------	-------	----------	------

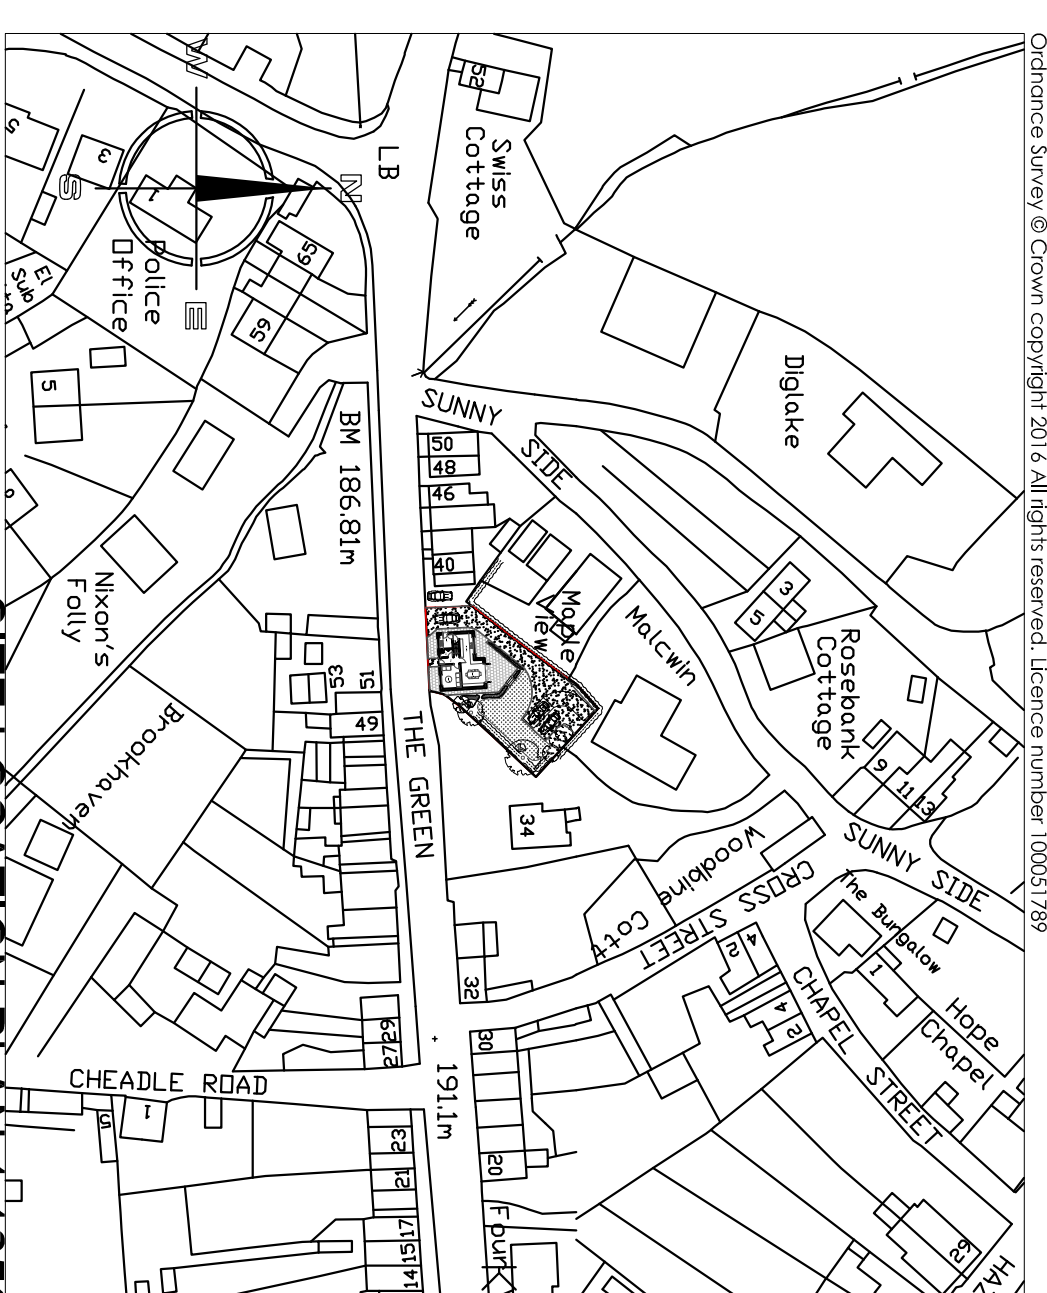


SITE LOCATION PLAN 1:1250




SITE LAYOUT PLAN 1:200




FRONT ELEVATION 1:50

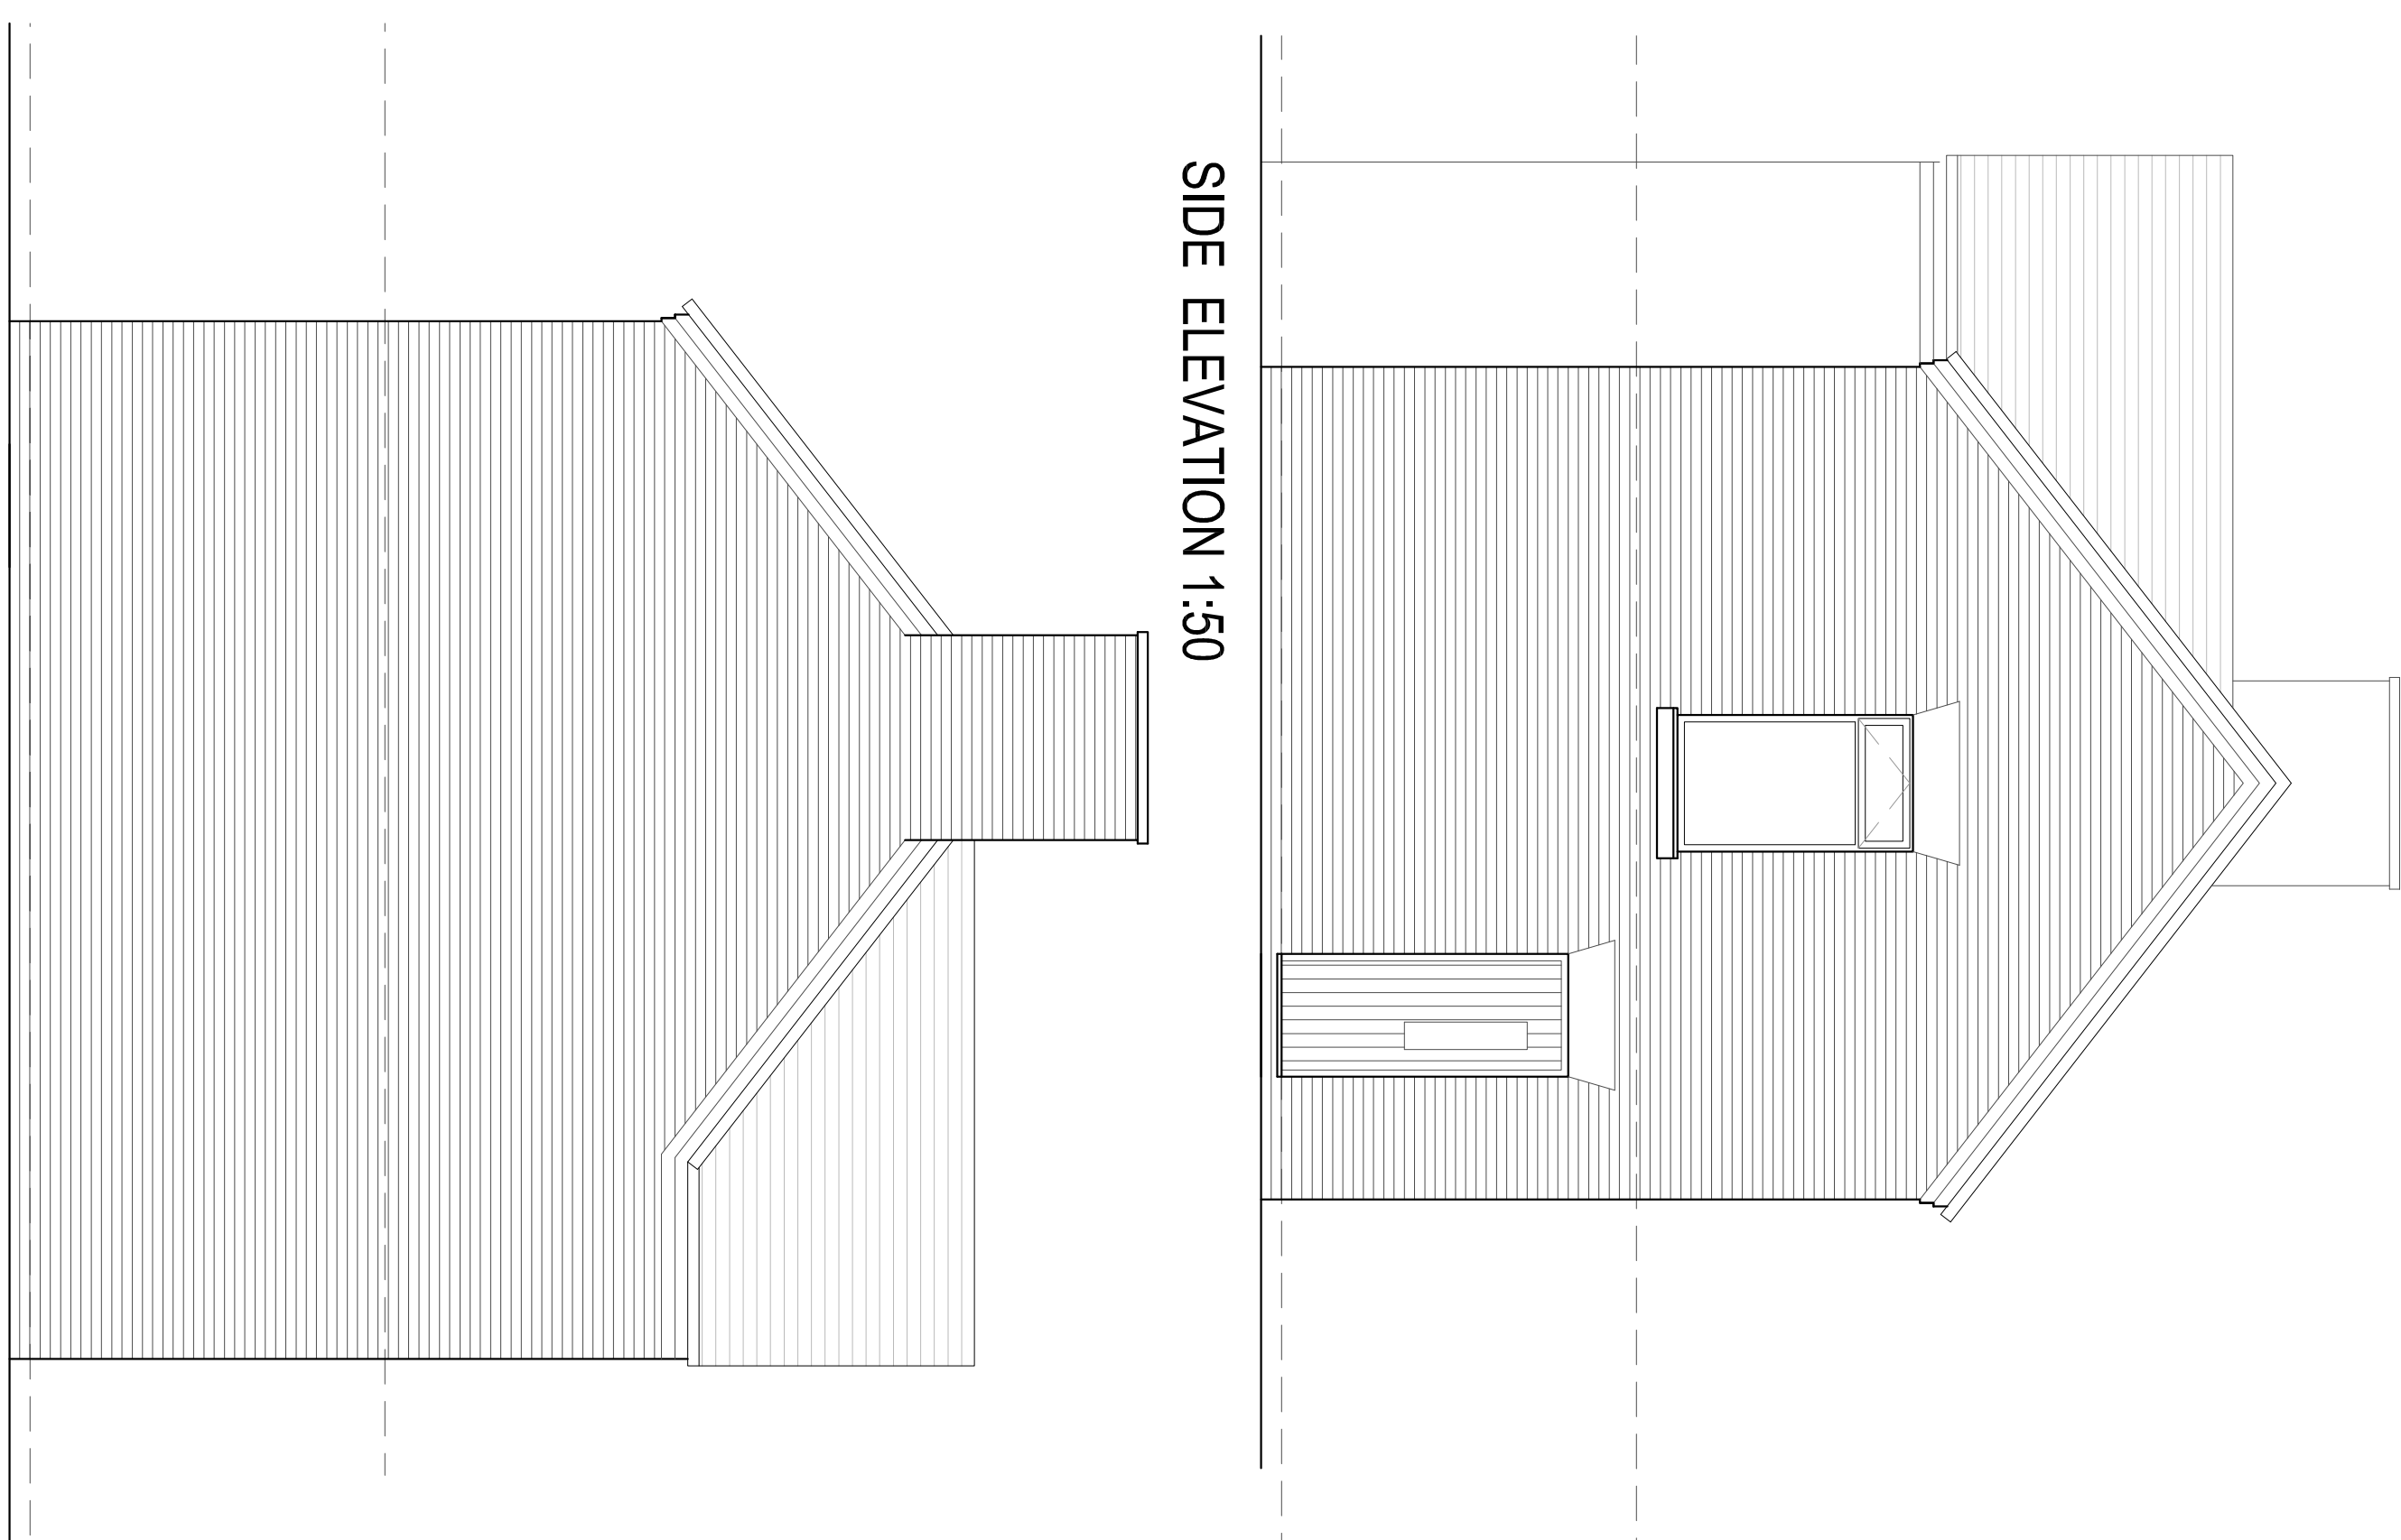


SIDE ELEVATION 1:50

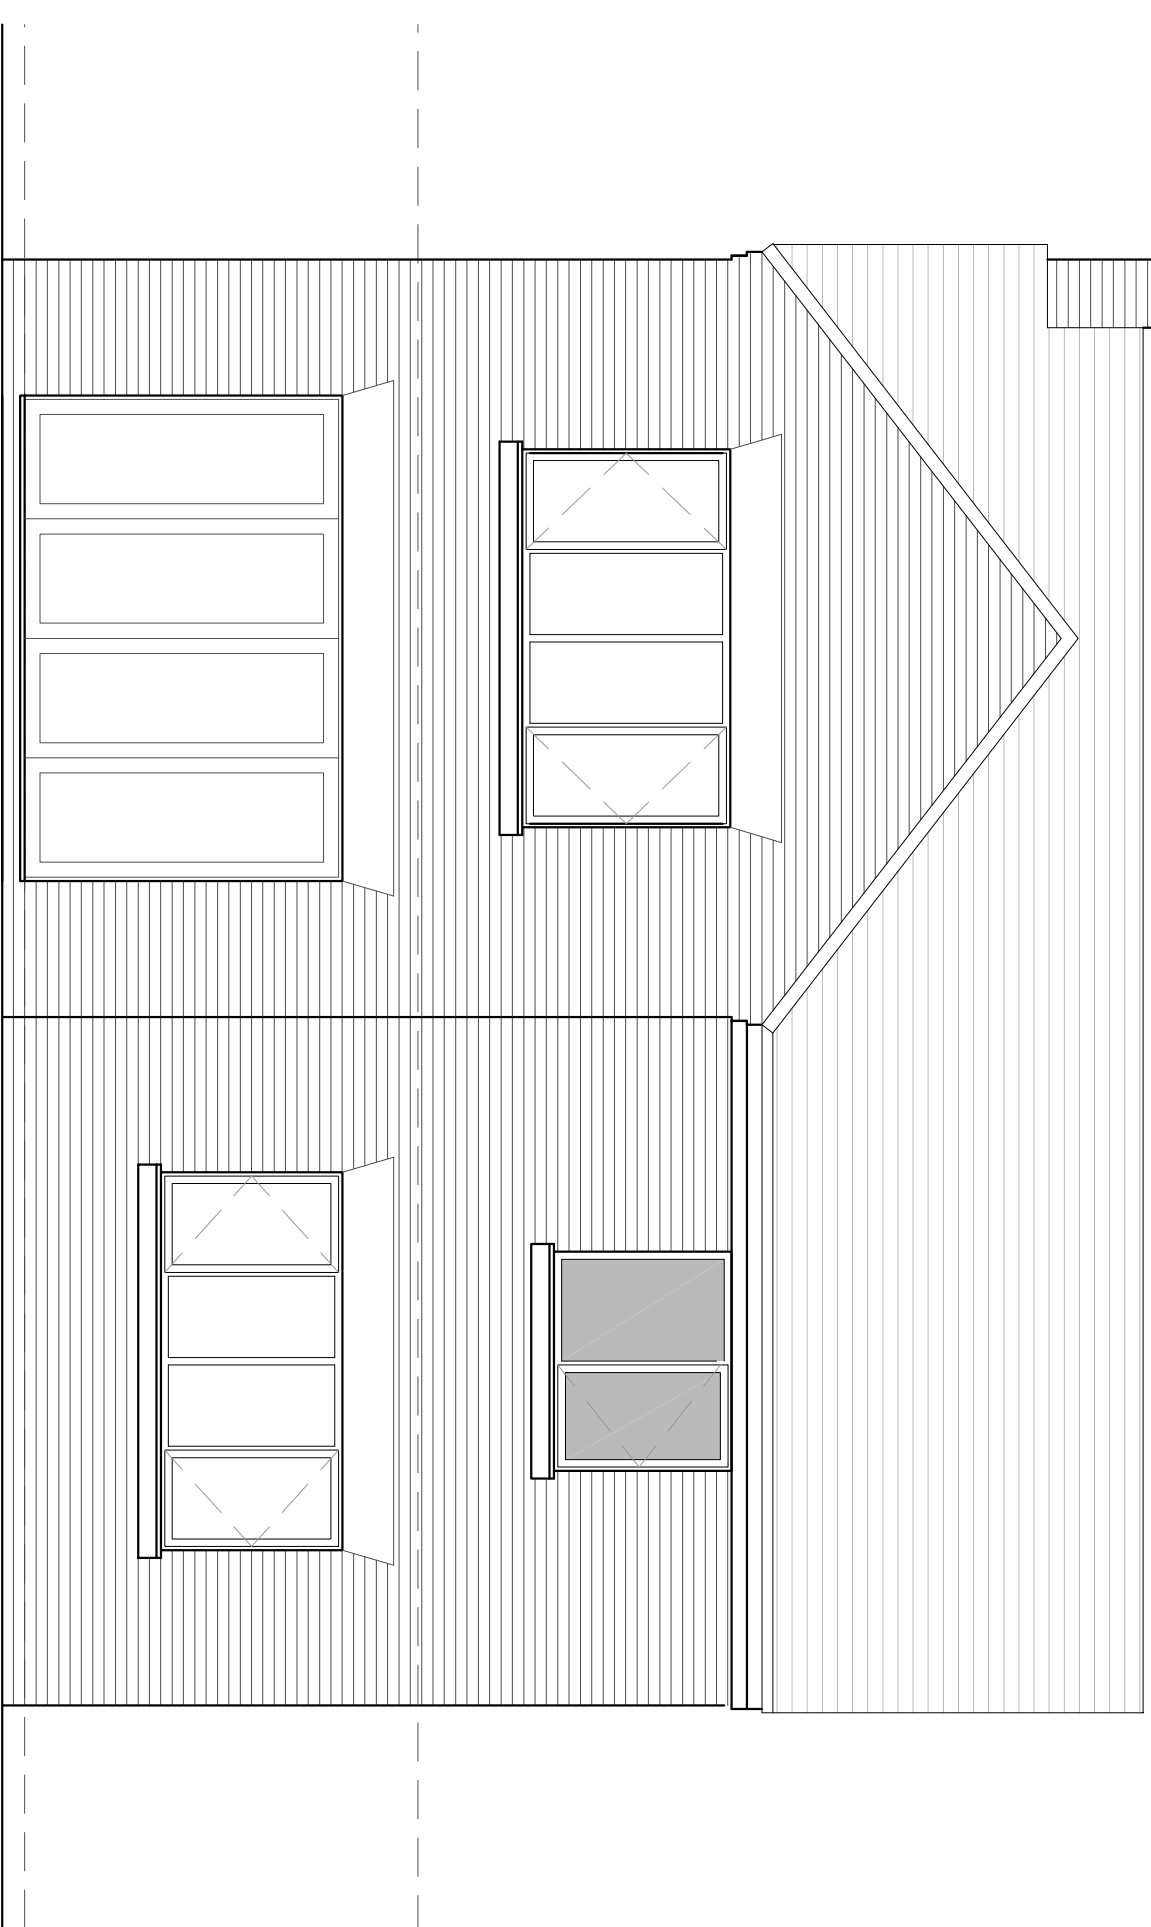


REAR ELEVATION 1:50

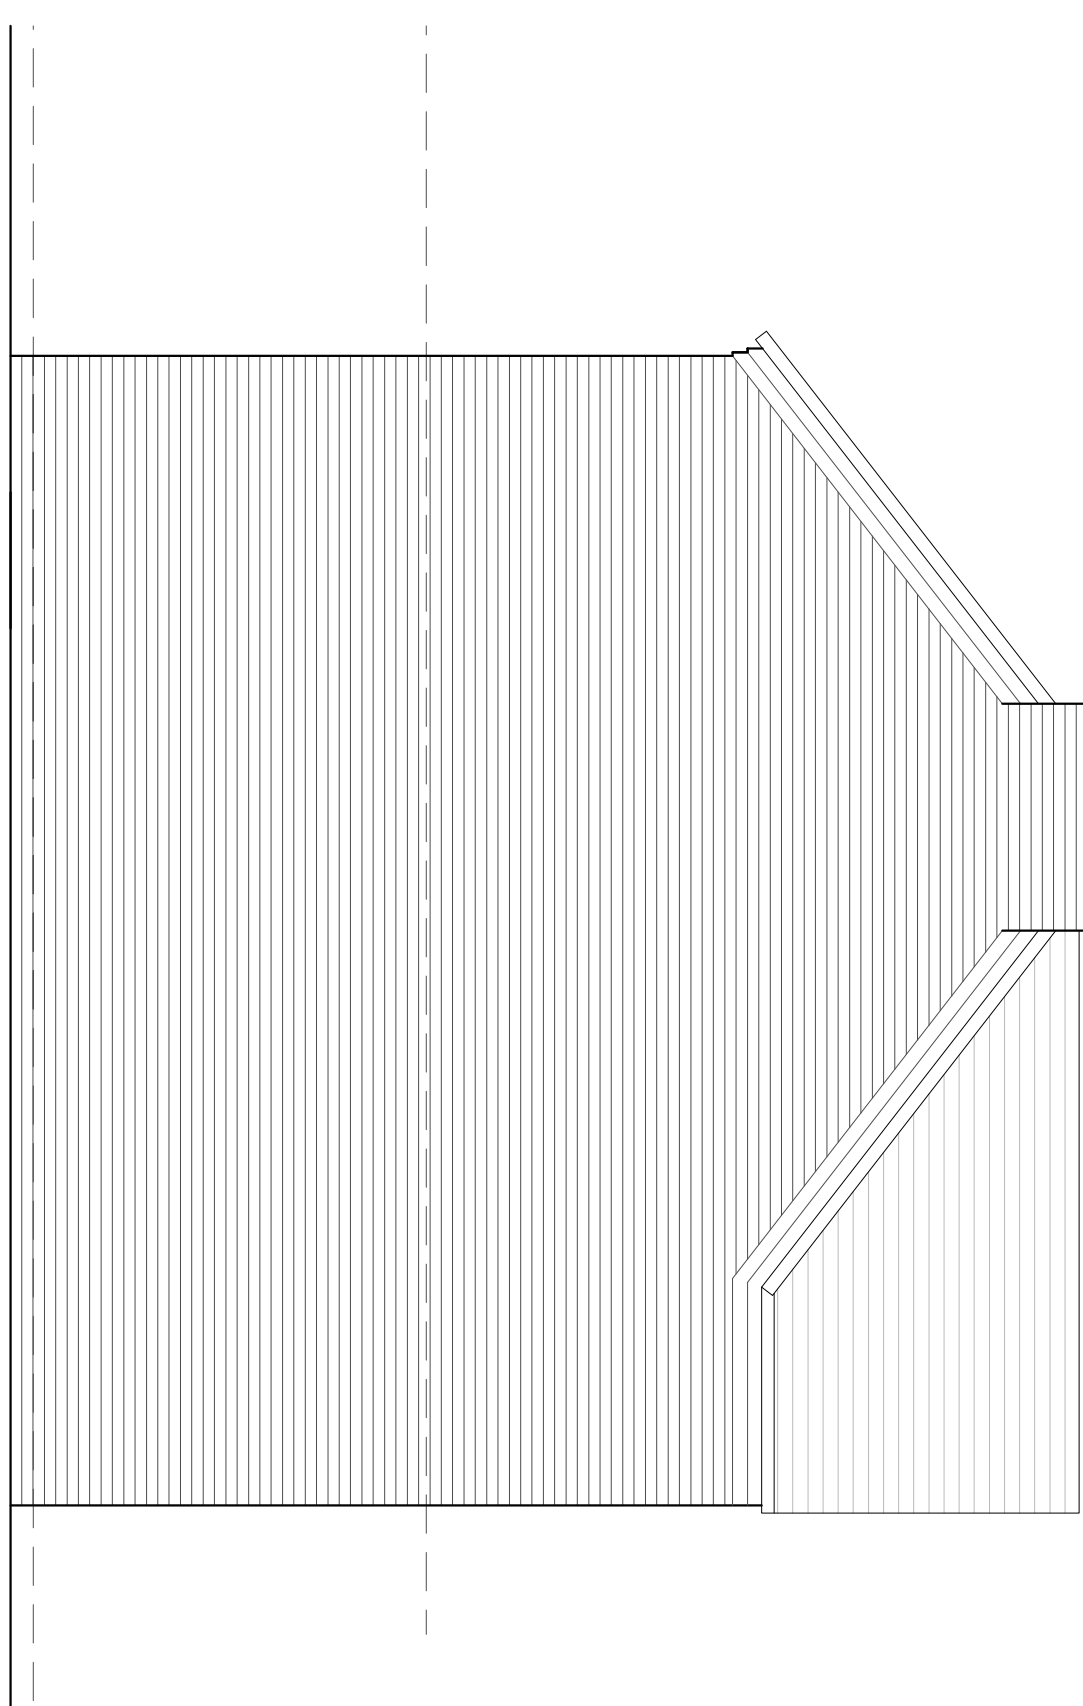

SIDE ELEVATION 1:50

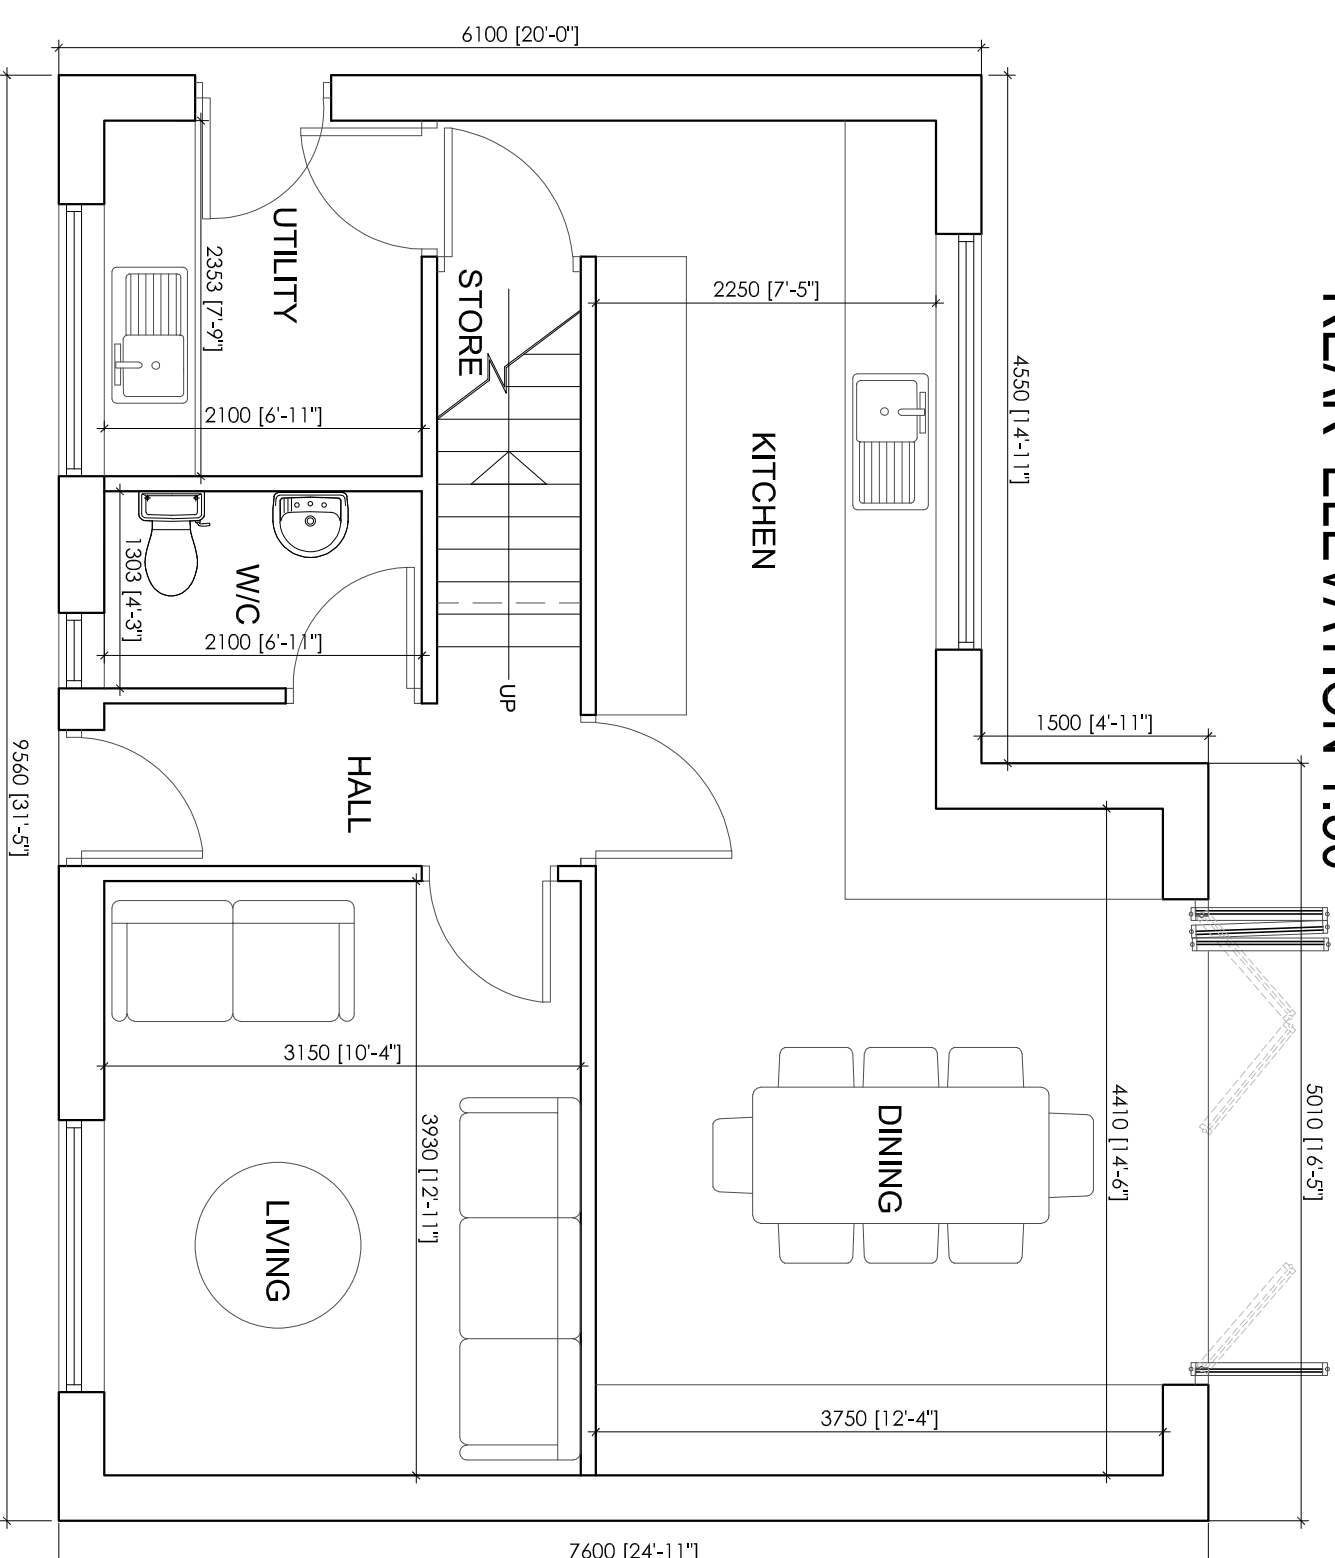

GROUND FLOOR PLAN 1:50

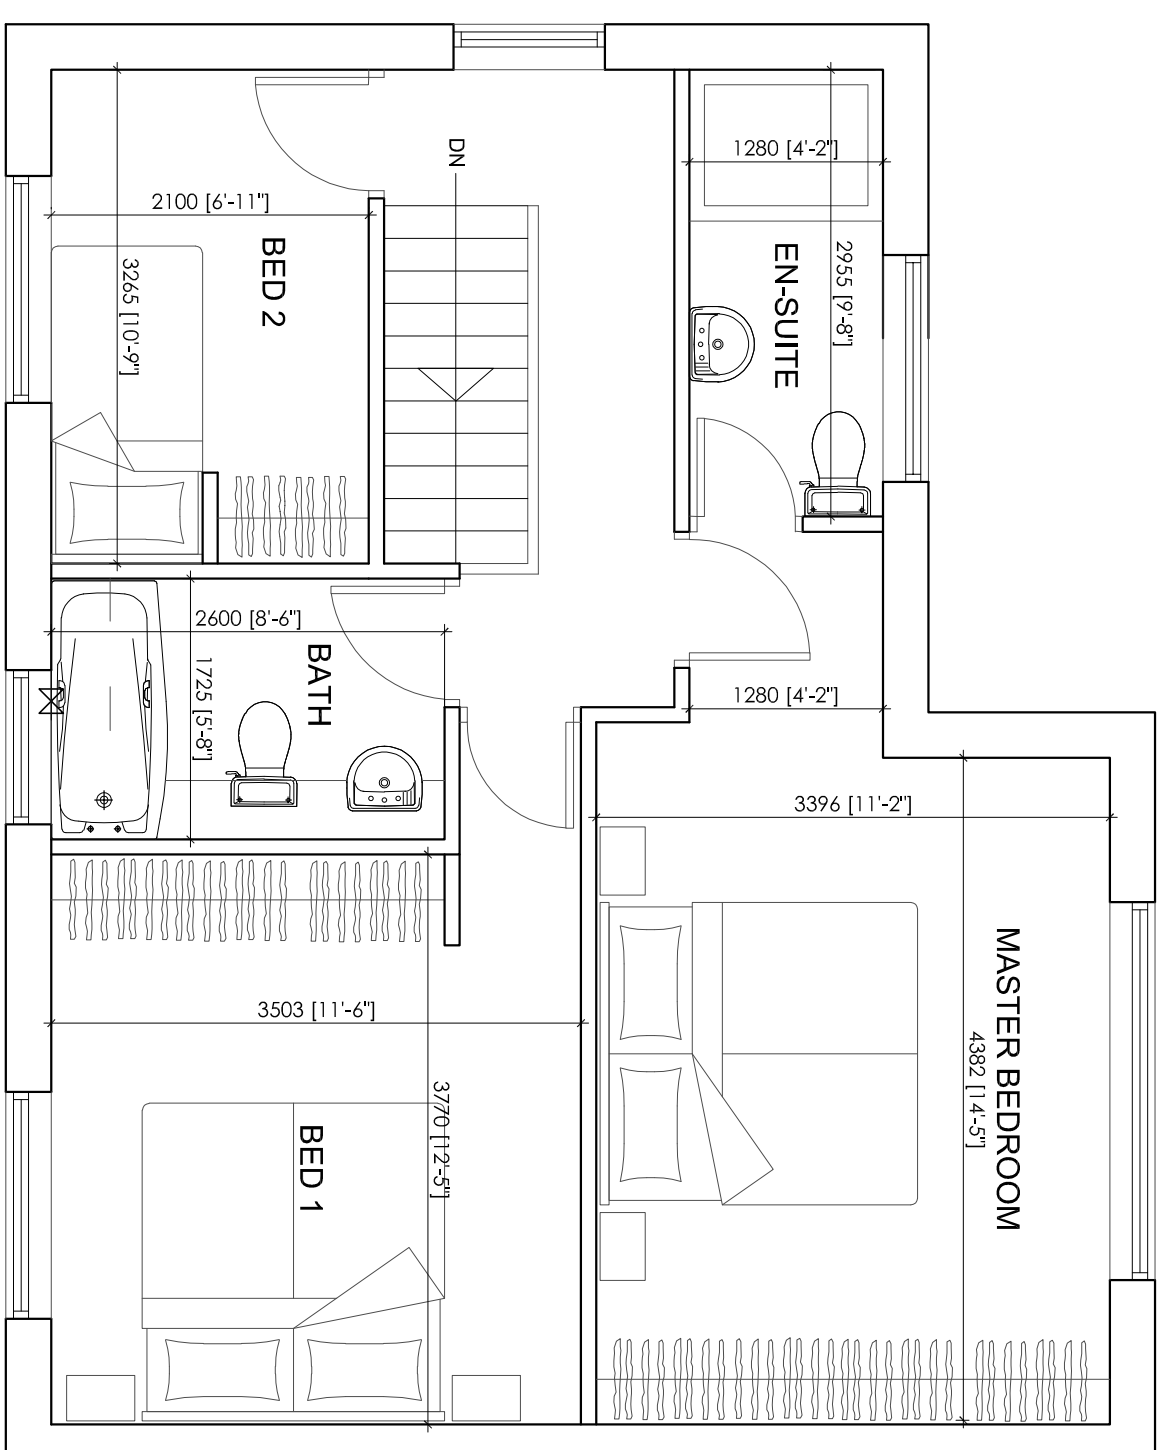

FIRST FLOOR PLAN 1:50

ROOF PLAN 1:50

Hewitt & Carr Architects
A: 2-4 Cross Street | Cheddle | Staffordshire | ST10 1NP
T: 01538 756888
E: enquiries@hccarchitects.co.uk
W: www.hccarchitects.co.uk

Client
Mr E Wright

Project
Proposed new dwelling at land adjacent
No 40, The Green, Kingsley, Staffs

Title

Plans & Elevations

Status	
Scheme	
Date	April 17
Scale	@AI AS STATED
Drawn	MJC
Checked	

Project No. Drawing No.
00649 AL(0)1C