


ALL DIMENSIONS ARE IN mm UNLESS NOTED OTHERWISE

N.G.R E: 399266 N: 353609

CONCESSION REQUIRED NO

NOTES:

REV	MODIFICATION	BY	CH	DATE
B	Combiner Cabinet Added	AL	MT	28.03.17
A	Issued for Approval	AL	MT	31.01.17

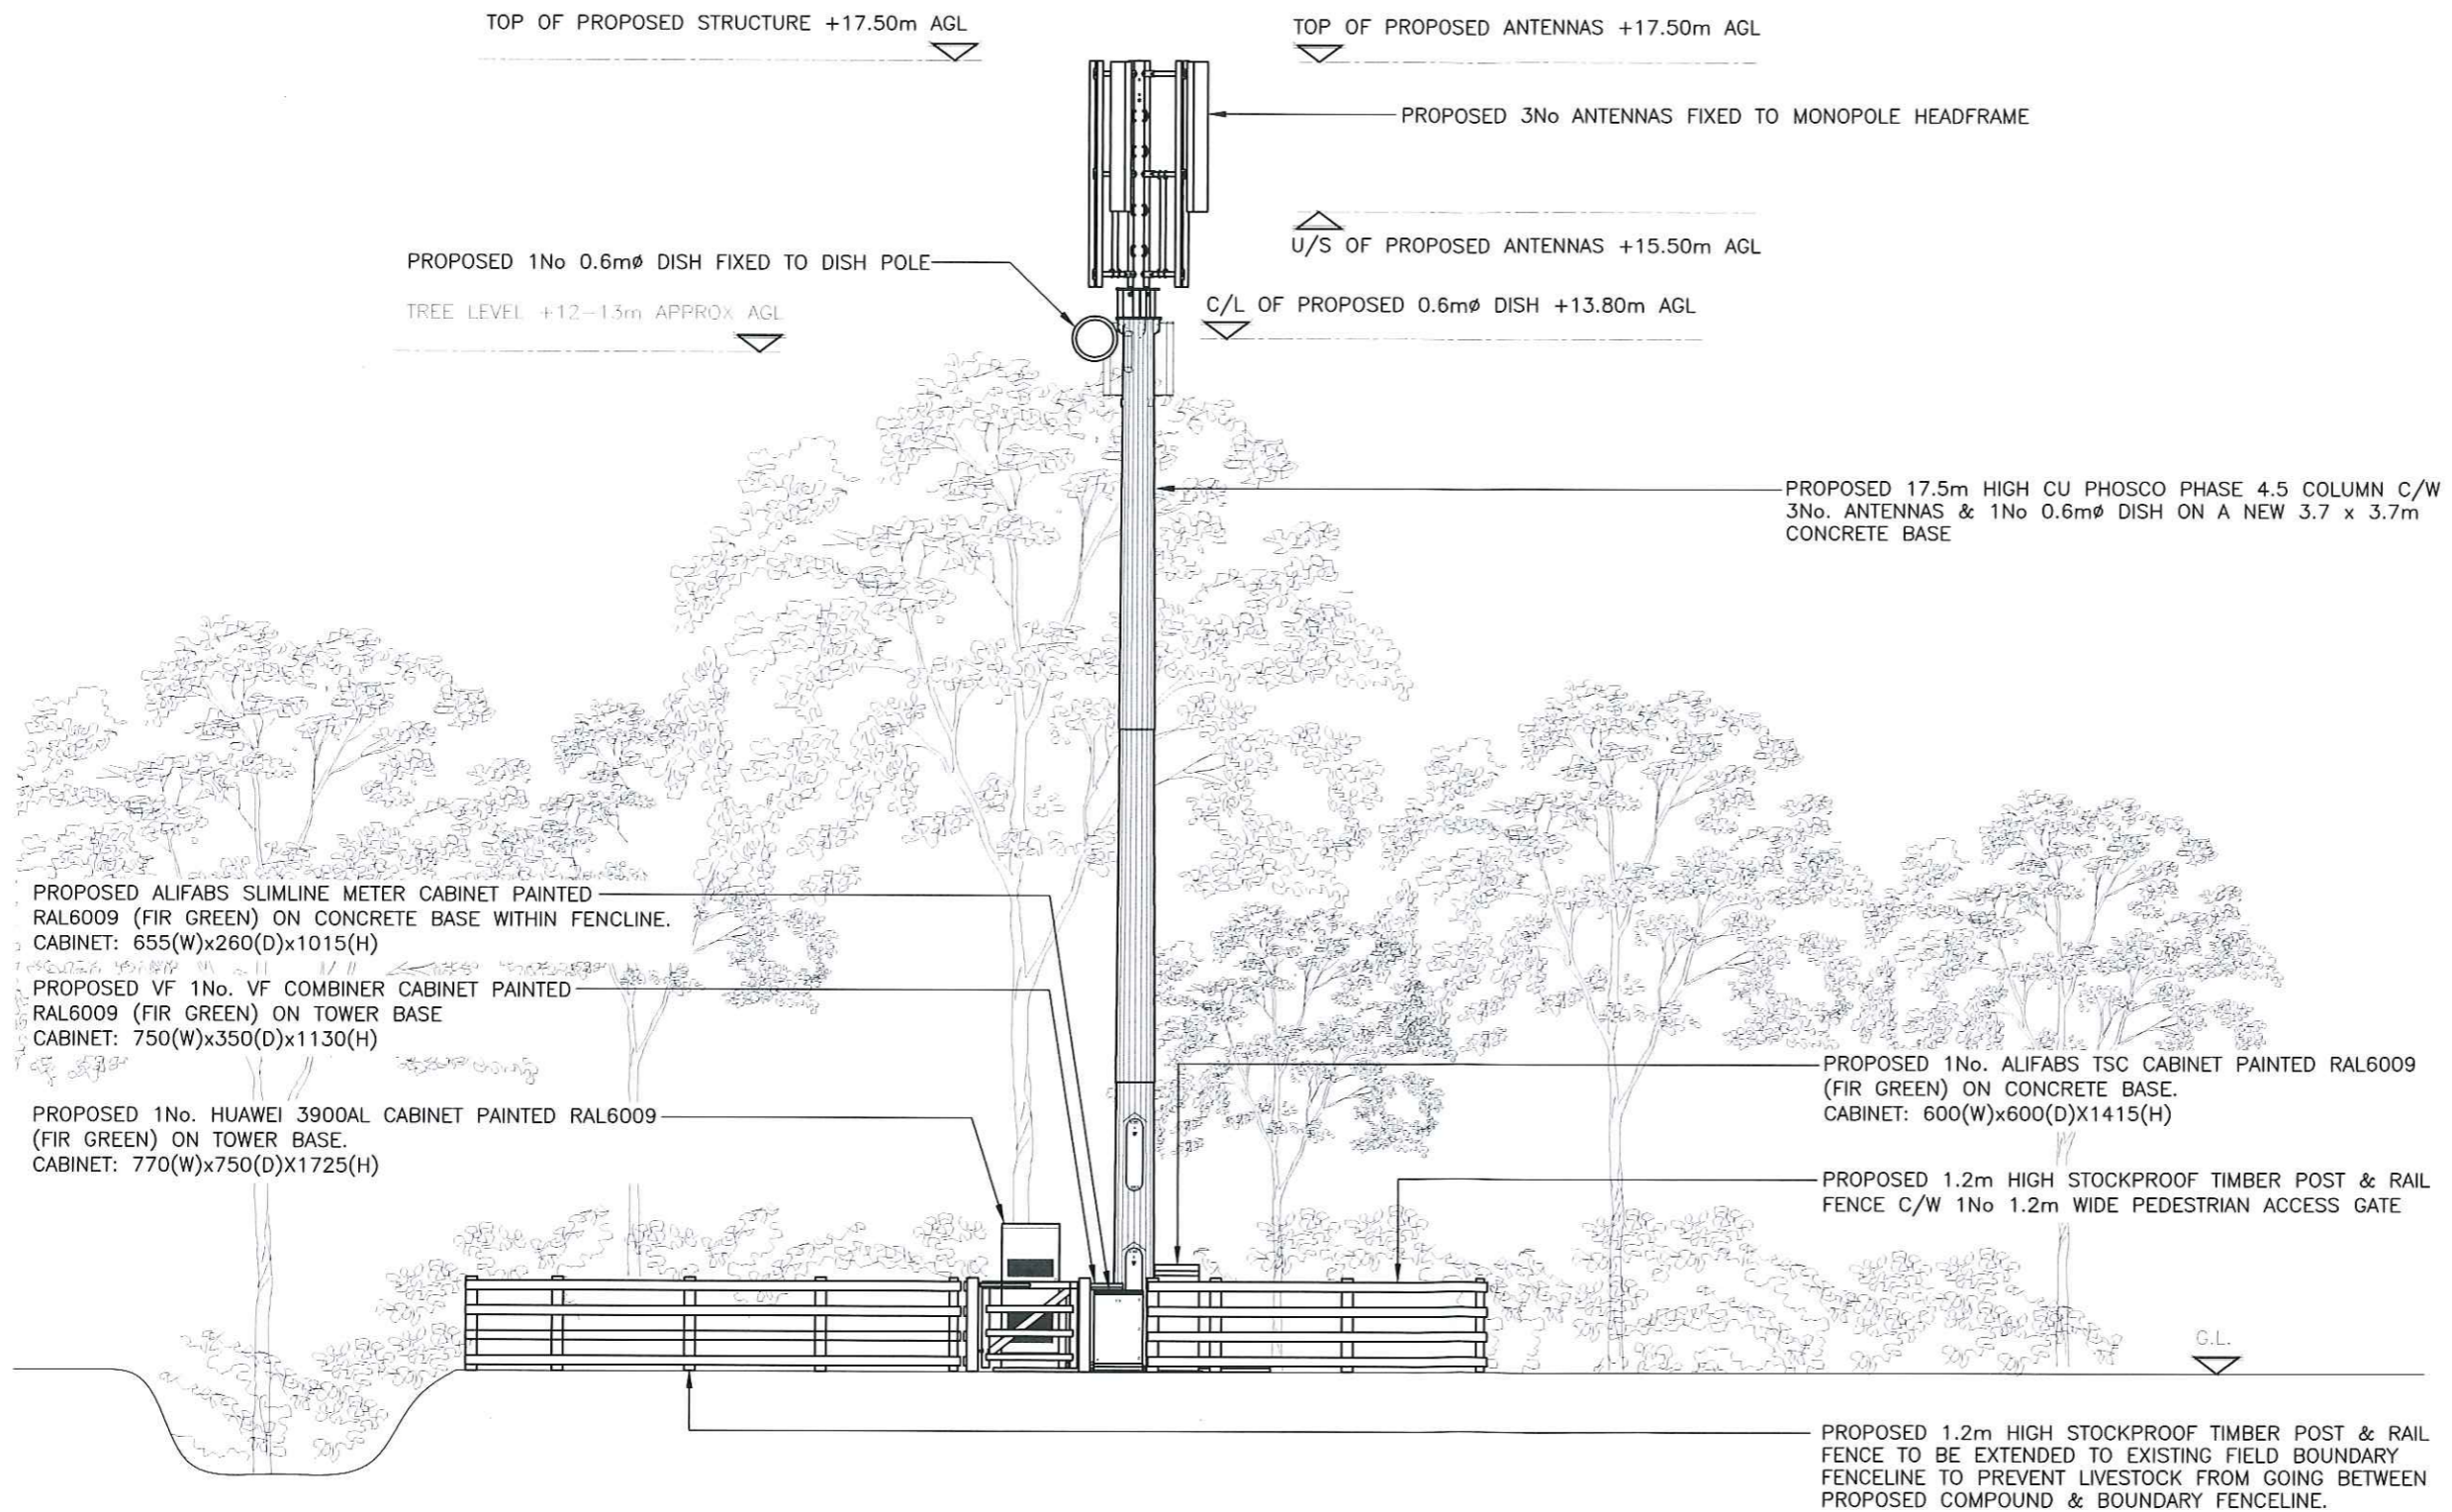

PROPOSED SOUTH WEST ELEVATION

(1:100)

5000 0 5000 10000

ORIGINAL SCALE AT A3 - 1:100

ALL DIMENSIONS IN MILLIMETRES

The drawings comply with TEF & Vodafone Standard ICNIRP guidelines.  
Designed in accordance with CTIL document: SDN0008



Cell Name		Opt.
YEW TREE FARM		-
Cell ID No		
CTIL	TEF	VF
241906	-	14416

Site Address / Contact Details  
YEW TREE LANE  
BROOKLANDS WAY  
LEEK  
STAFFORDSHIRE  
ST13 7QF

Drawing Title: PROPOSED SITE ELEVATION			
Purpose of issue: PLANNING			Dwg Rev:
Drawing Number: 301			B
Surveyed By: CP	Original Sheet Size: A3		Pack Issue:
Drawn: AL	Date: 31.01.17	Checked: MT	Date: 31.01.17
			B