



Barn at Bentygrange Lane
Proposed Plans & Elevations


Front, S. Elevation

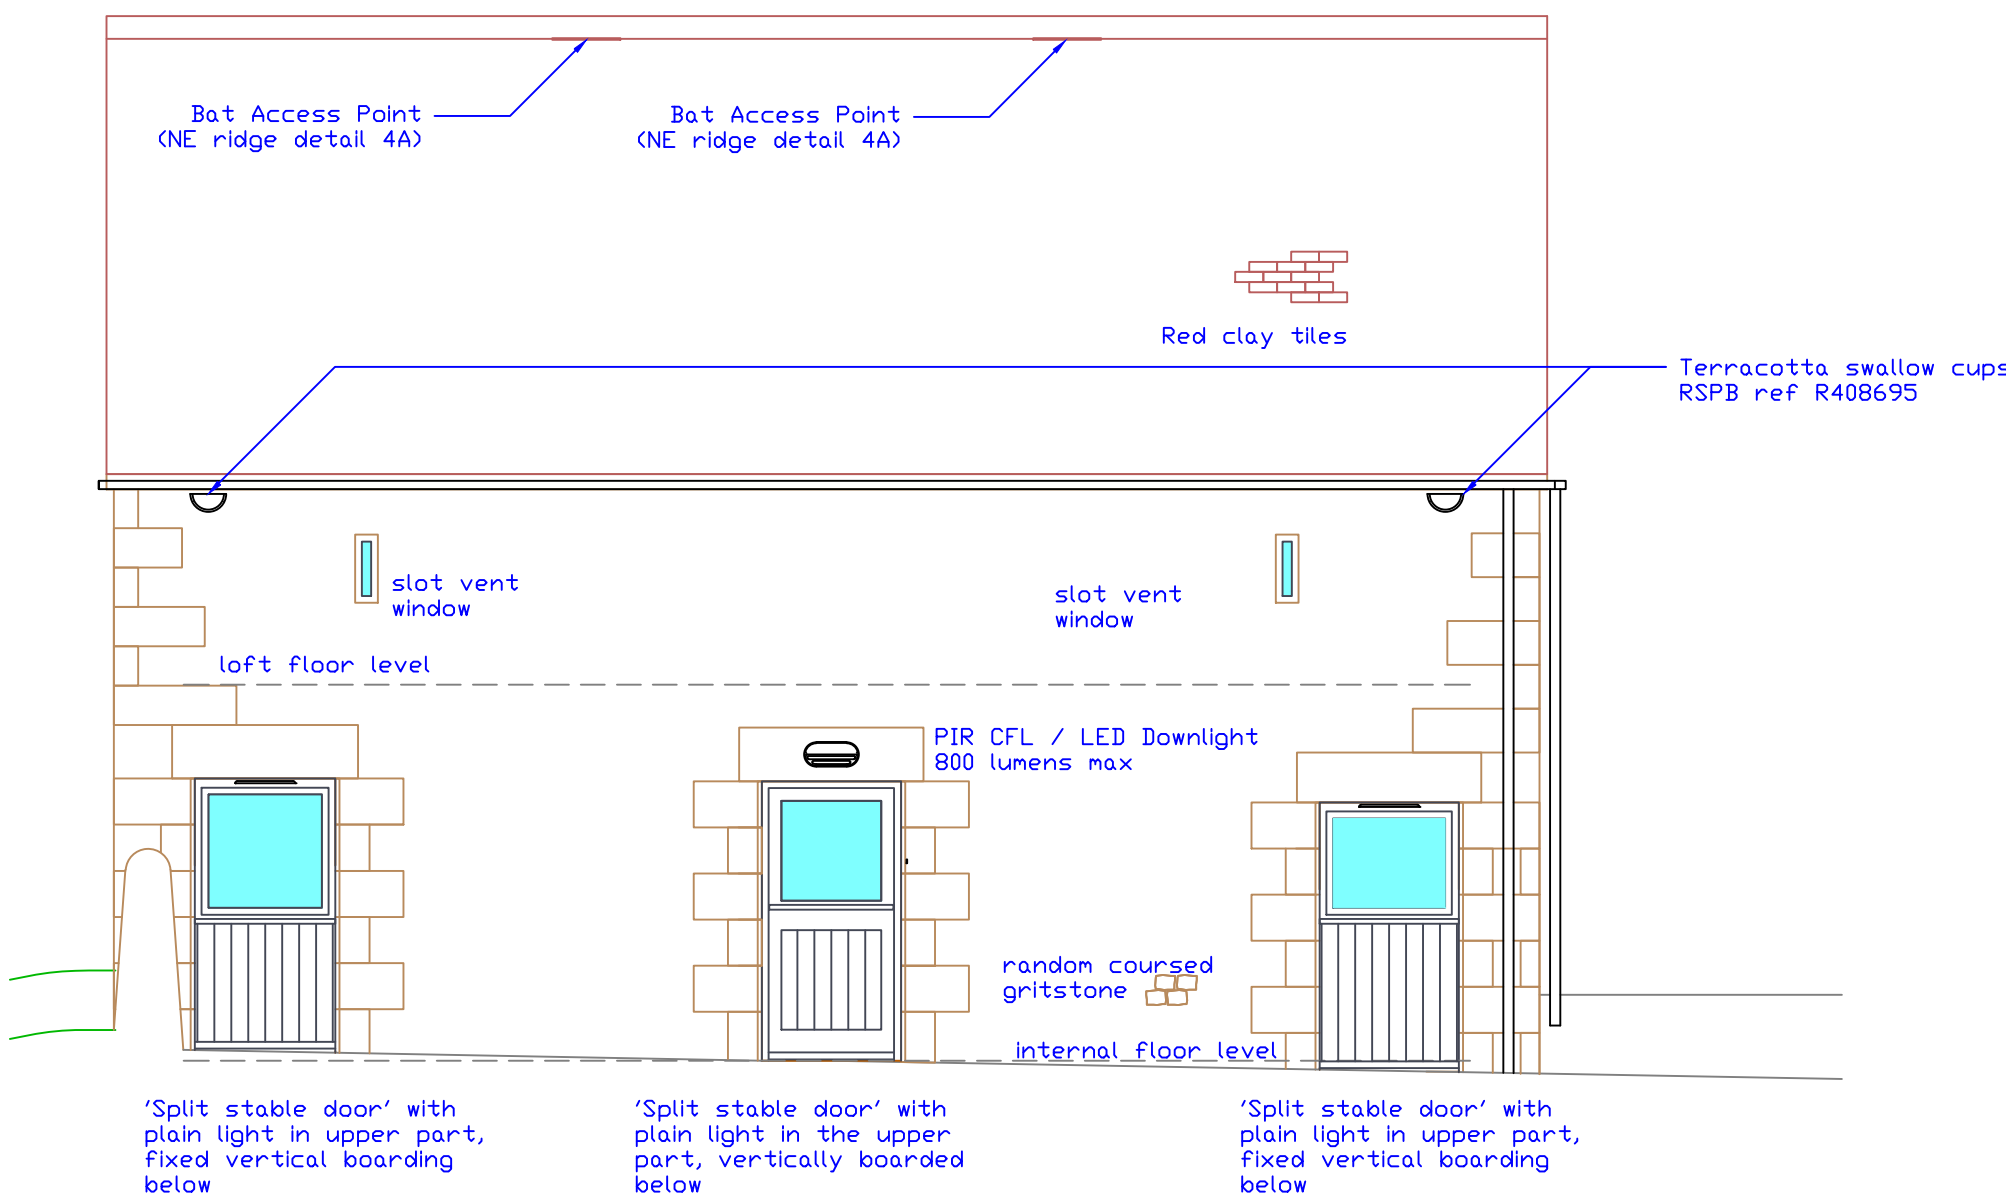


Rear, N. Elevation

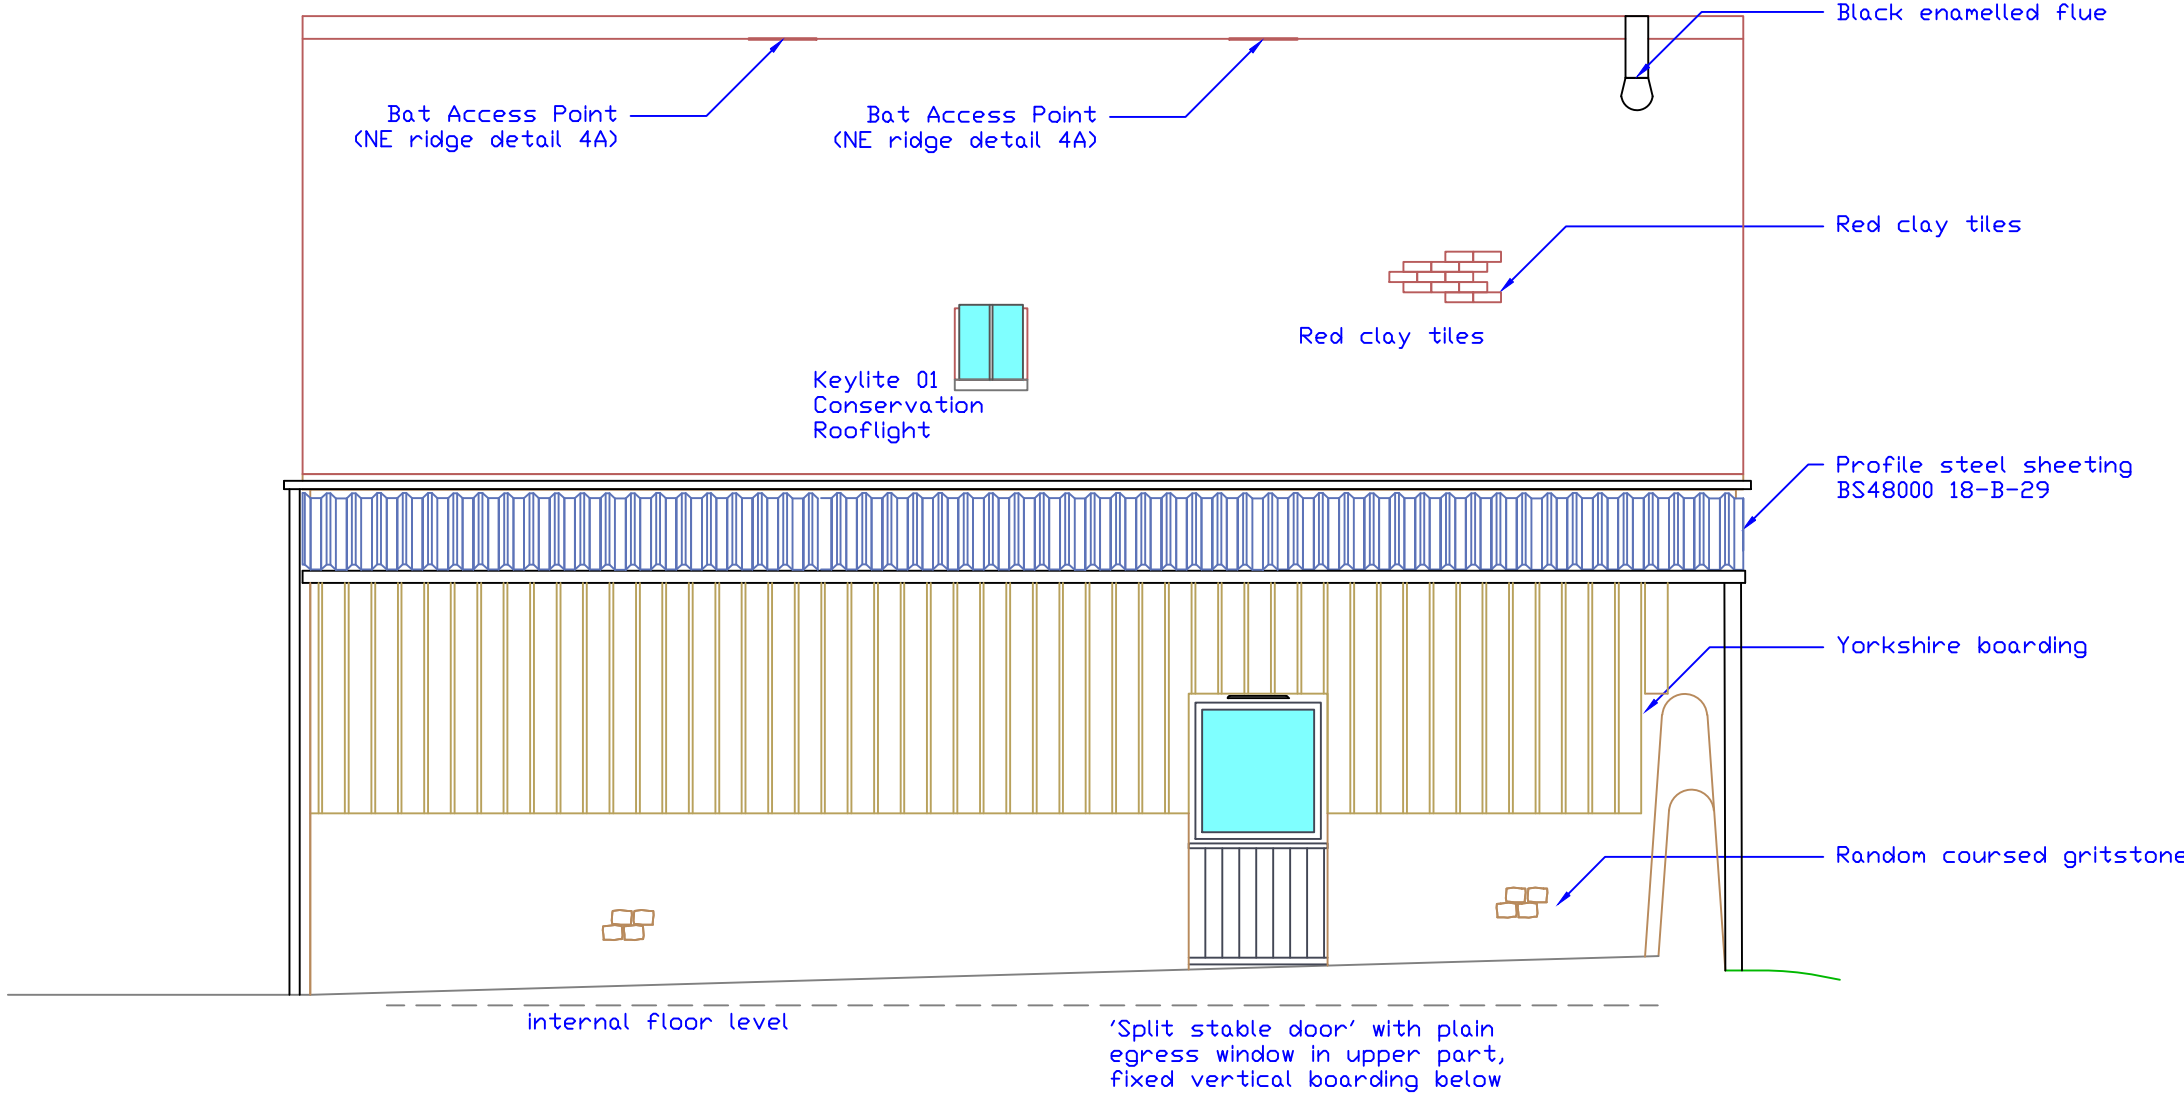


Side, W. Elevation

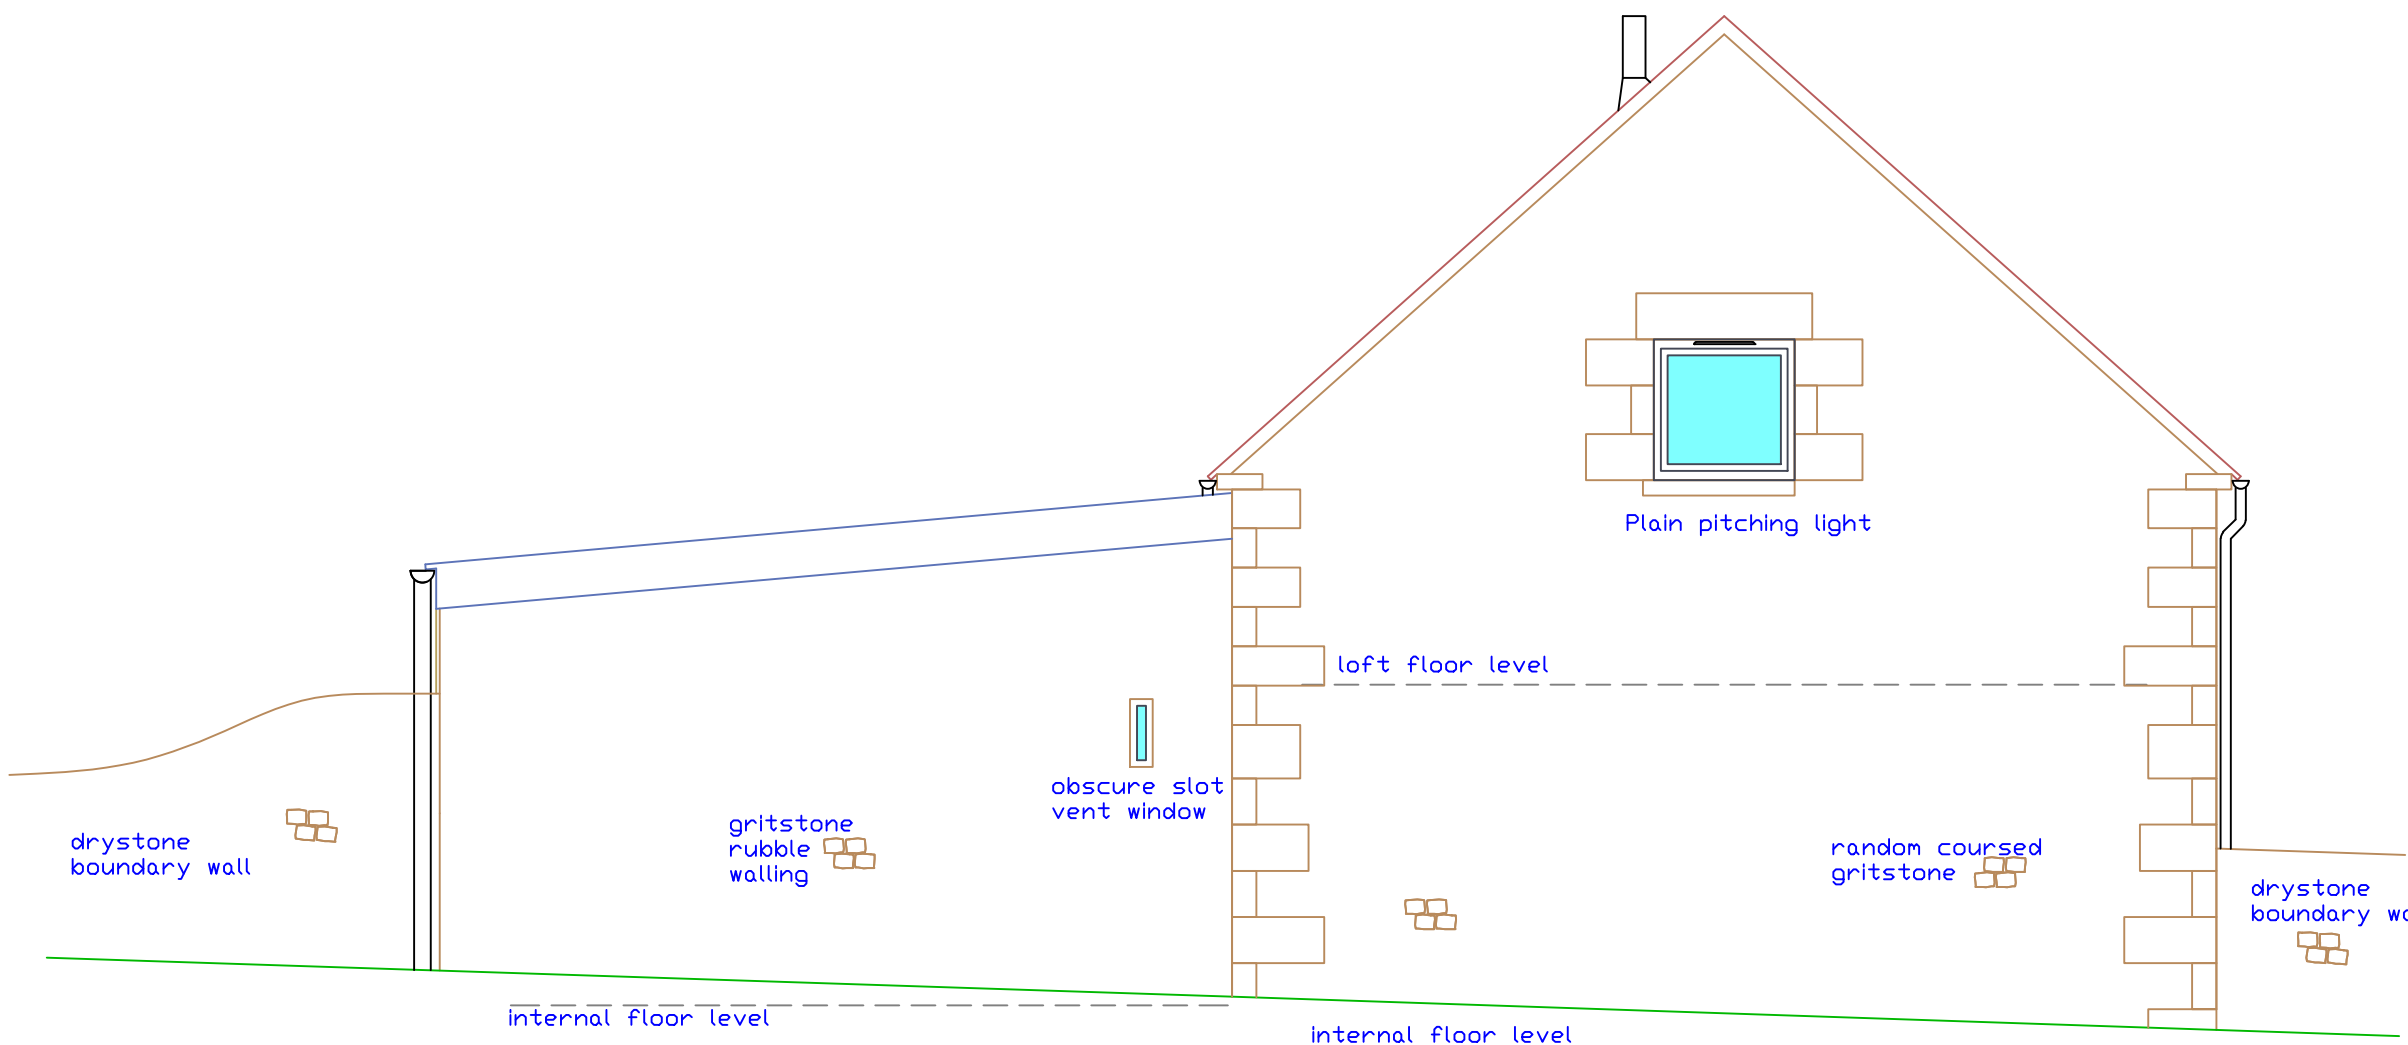


Ground Floor Plan

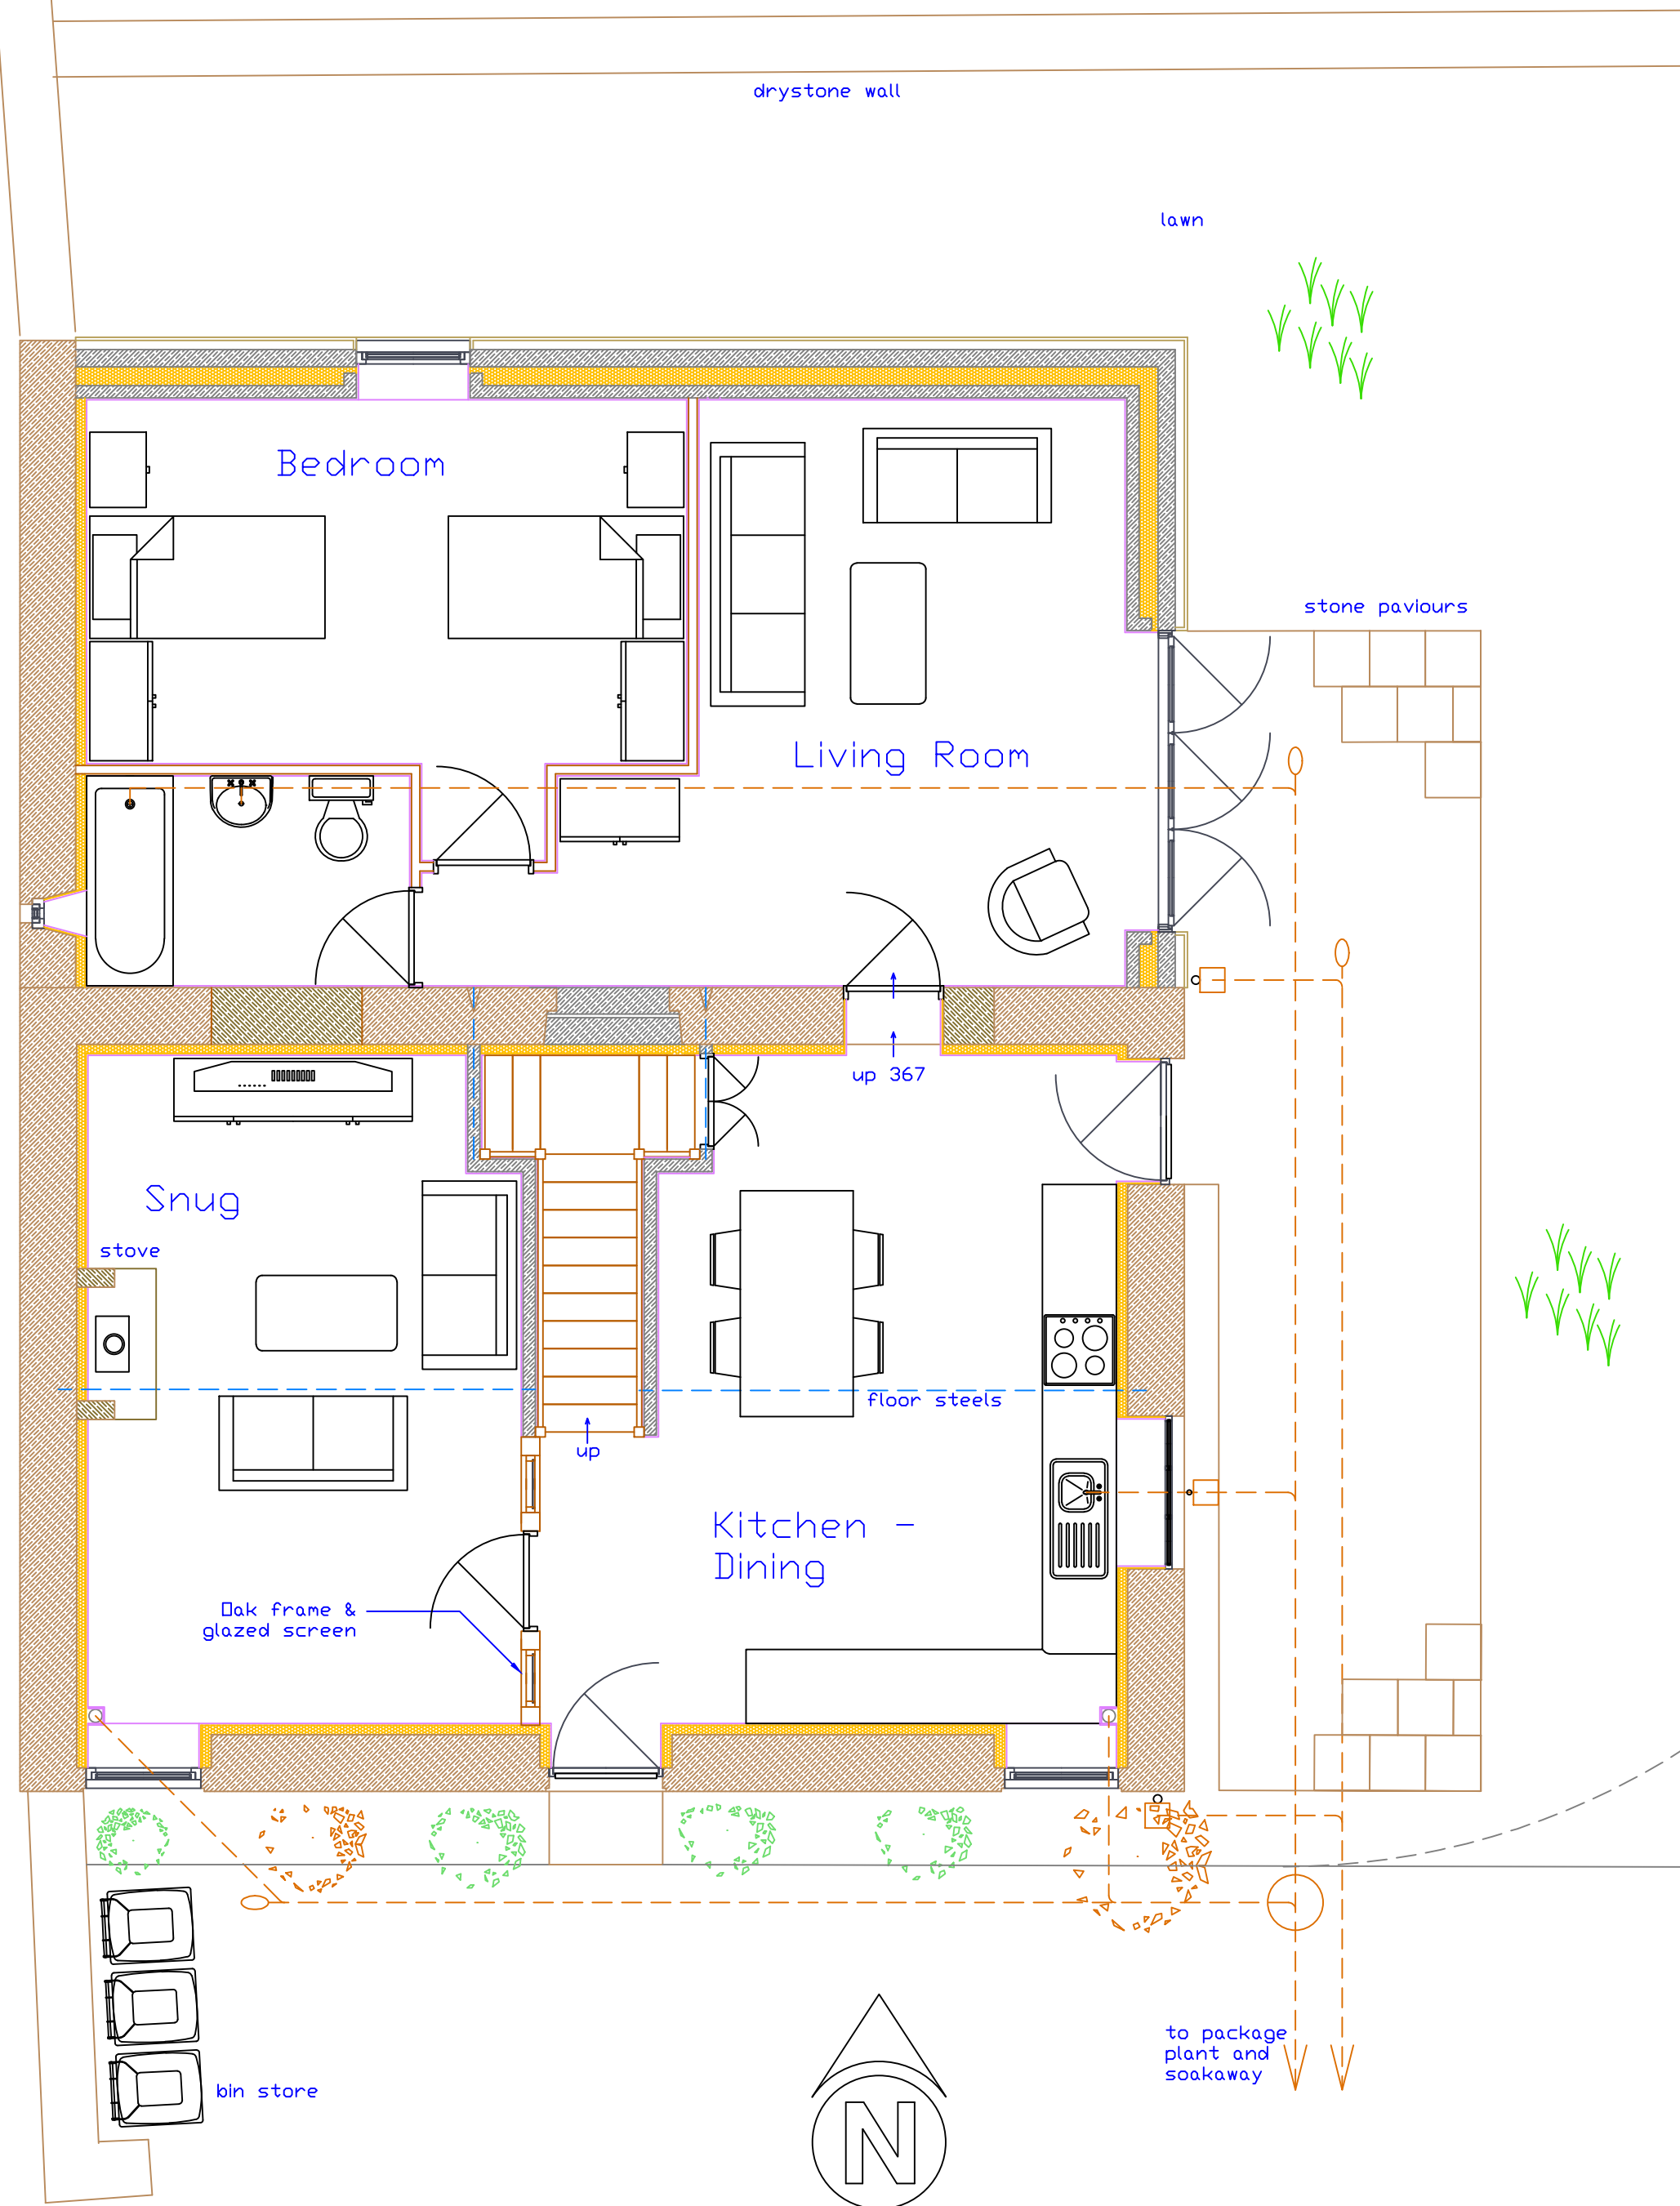

First Floor Plan

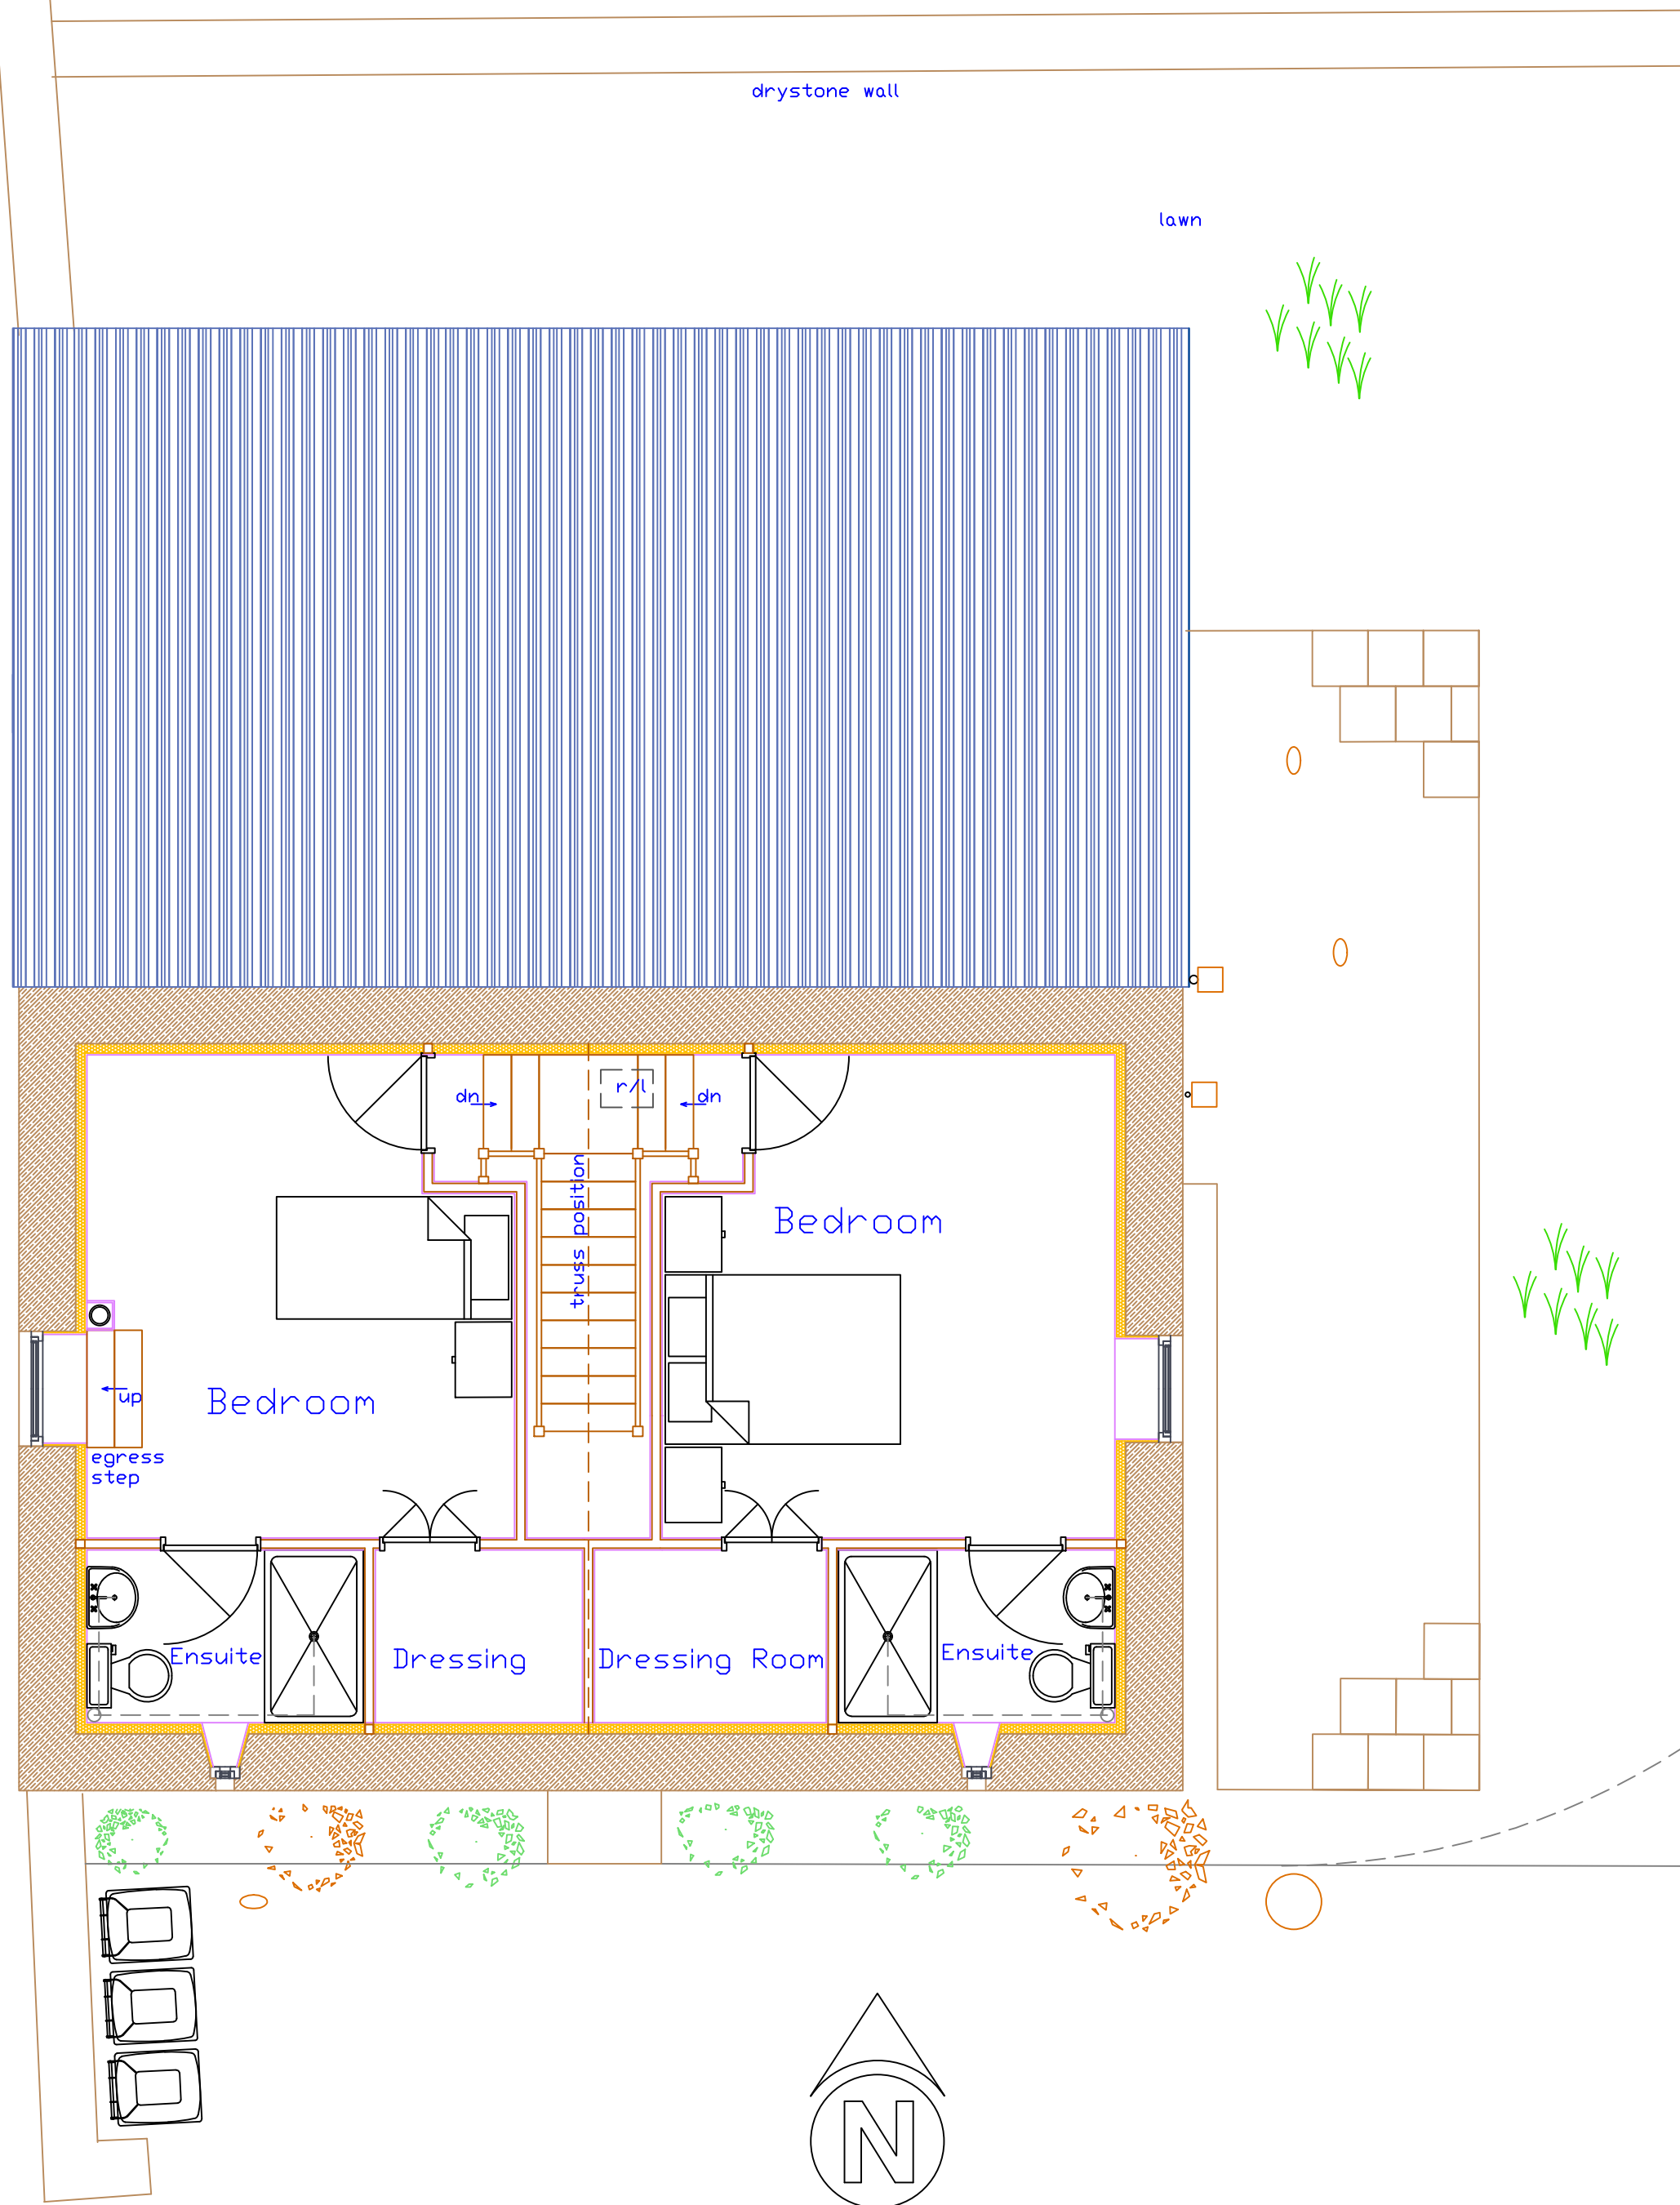


Side, E. Elevation

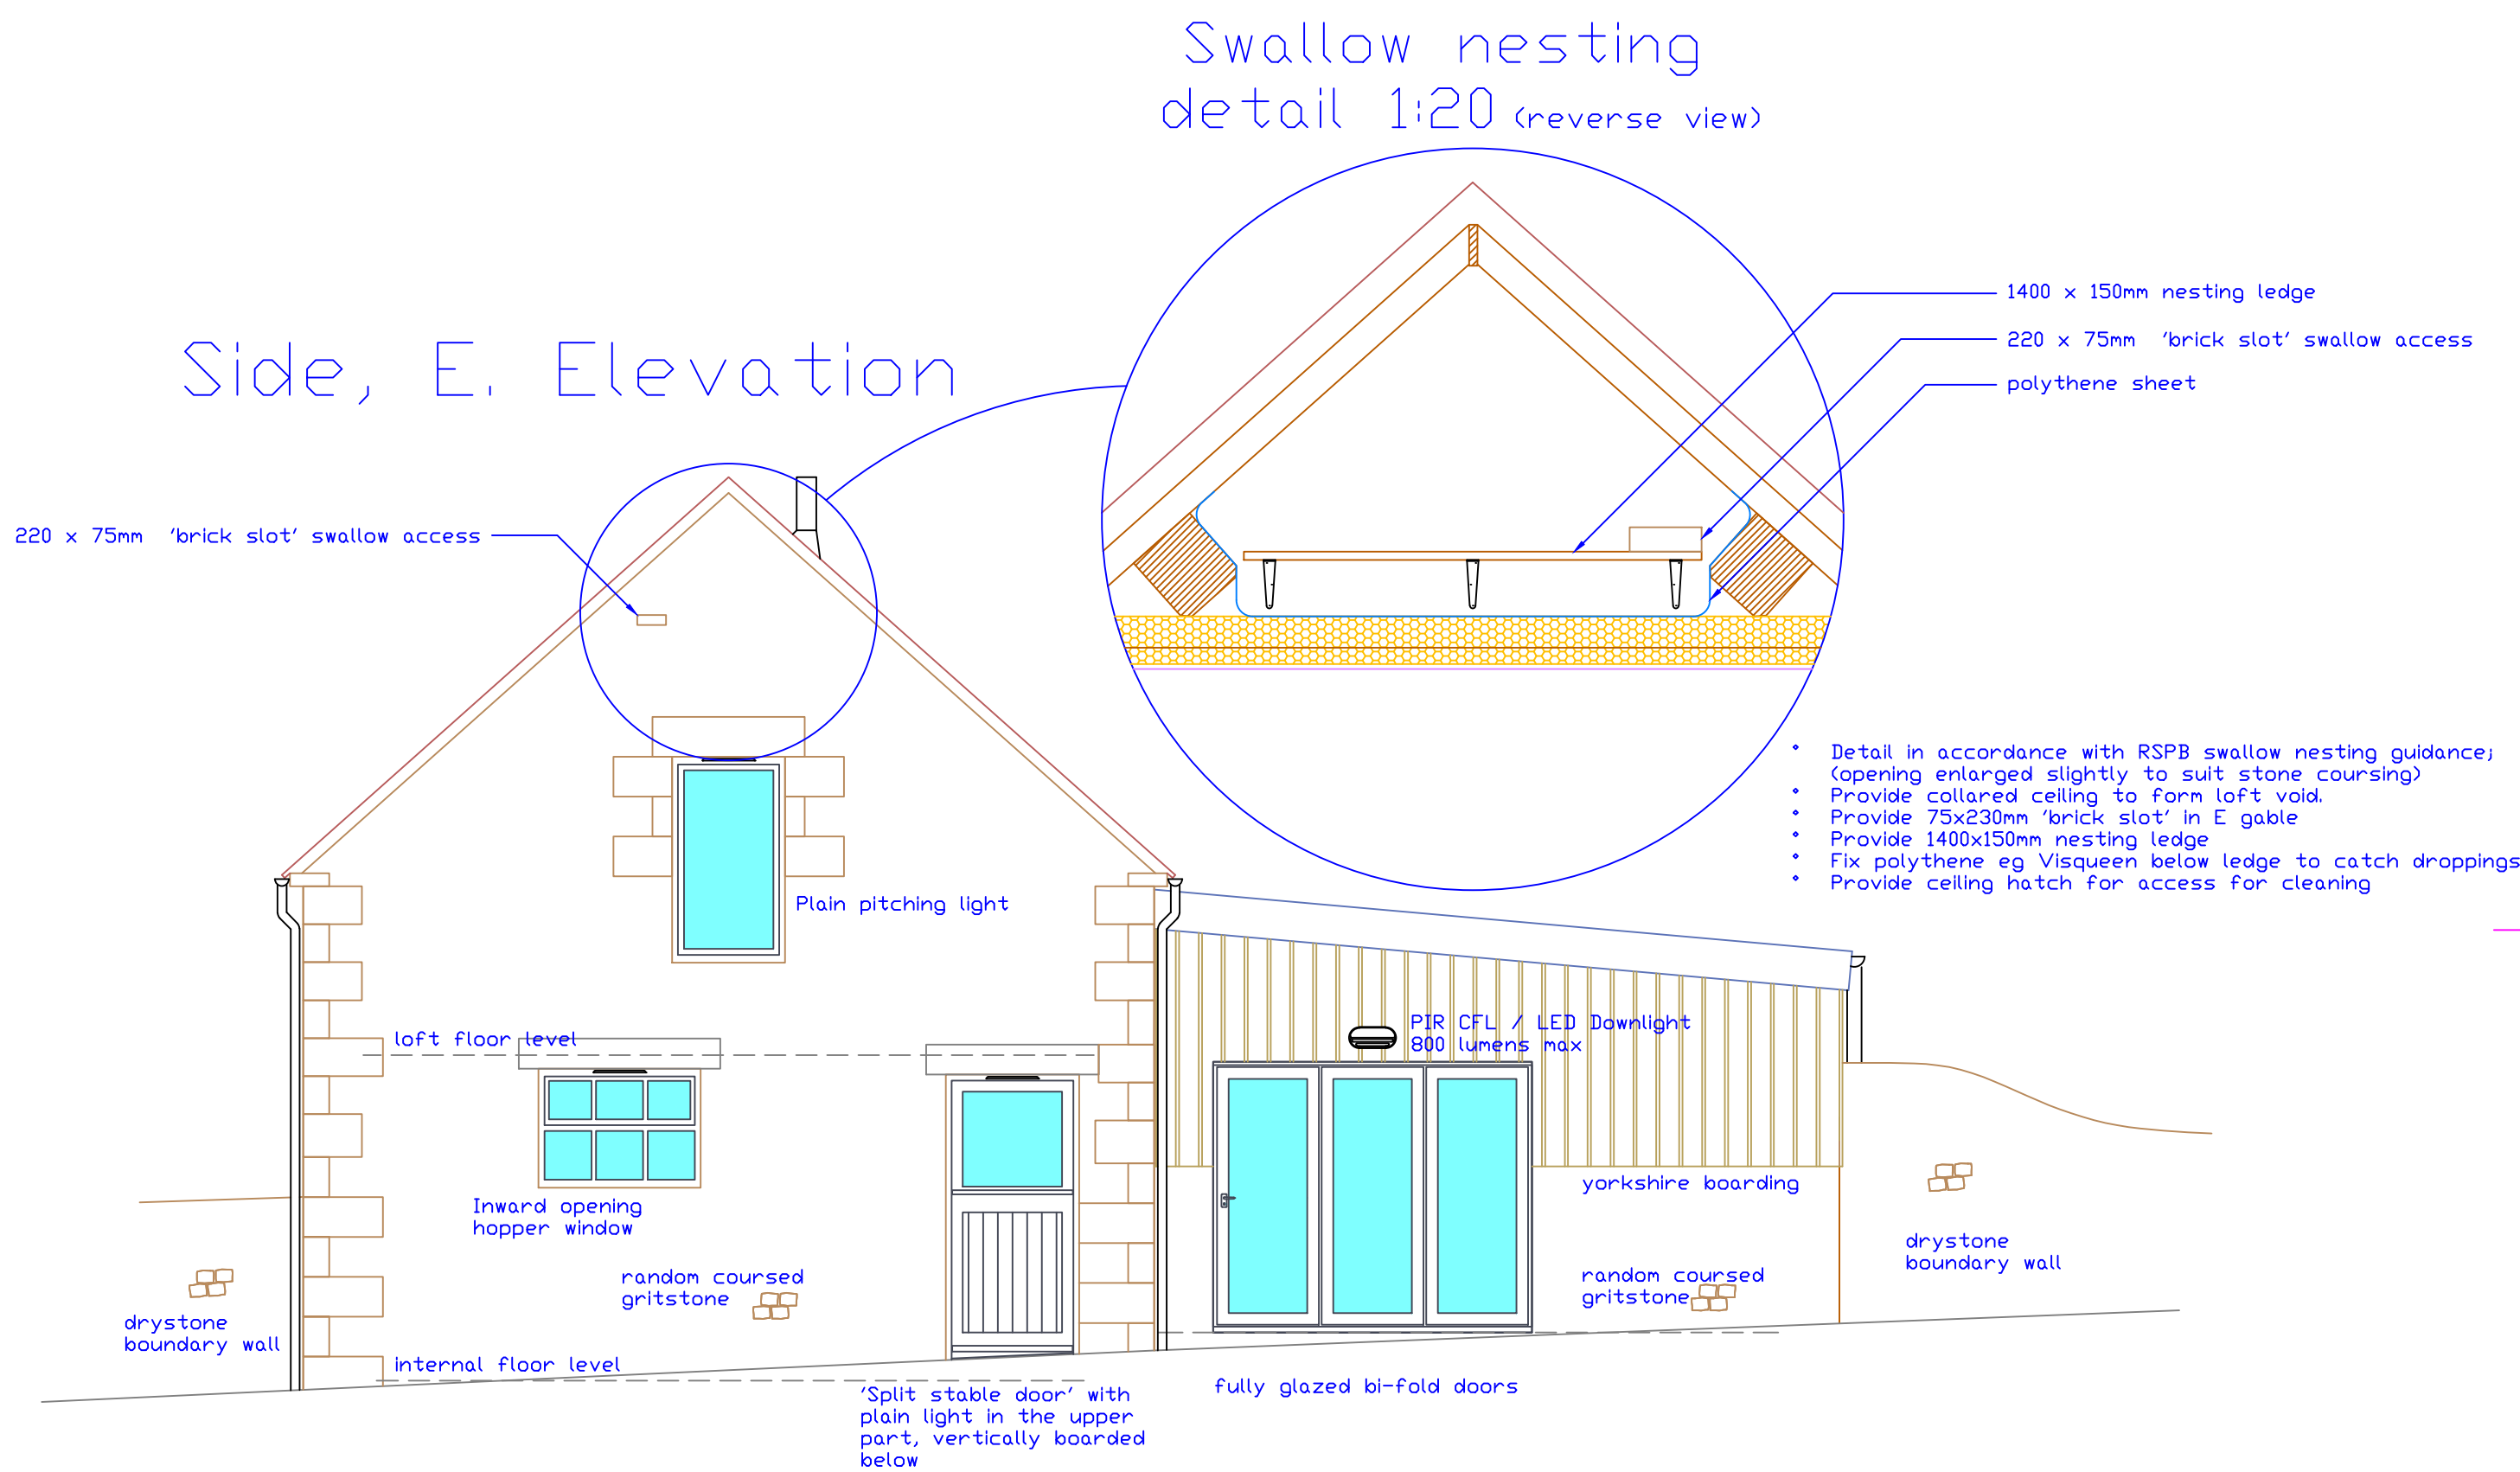

Strainer beam repair detail 1:20

Cross Section

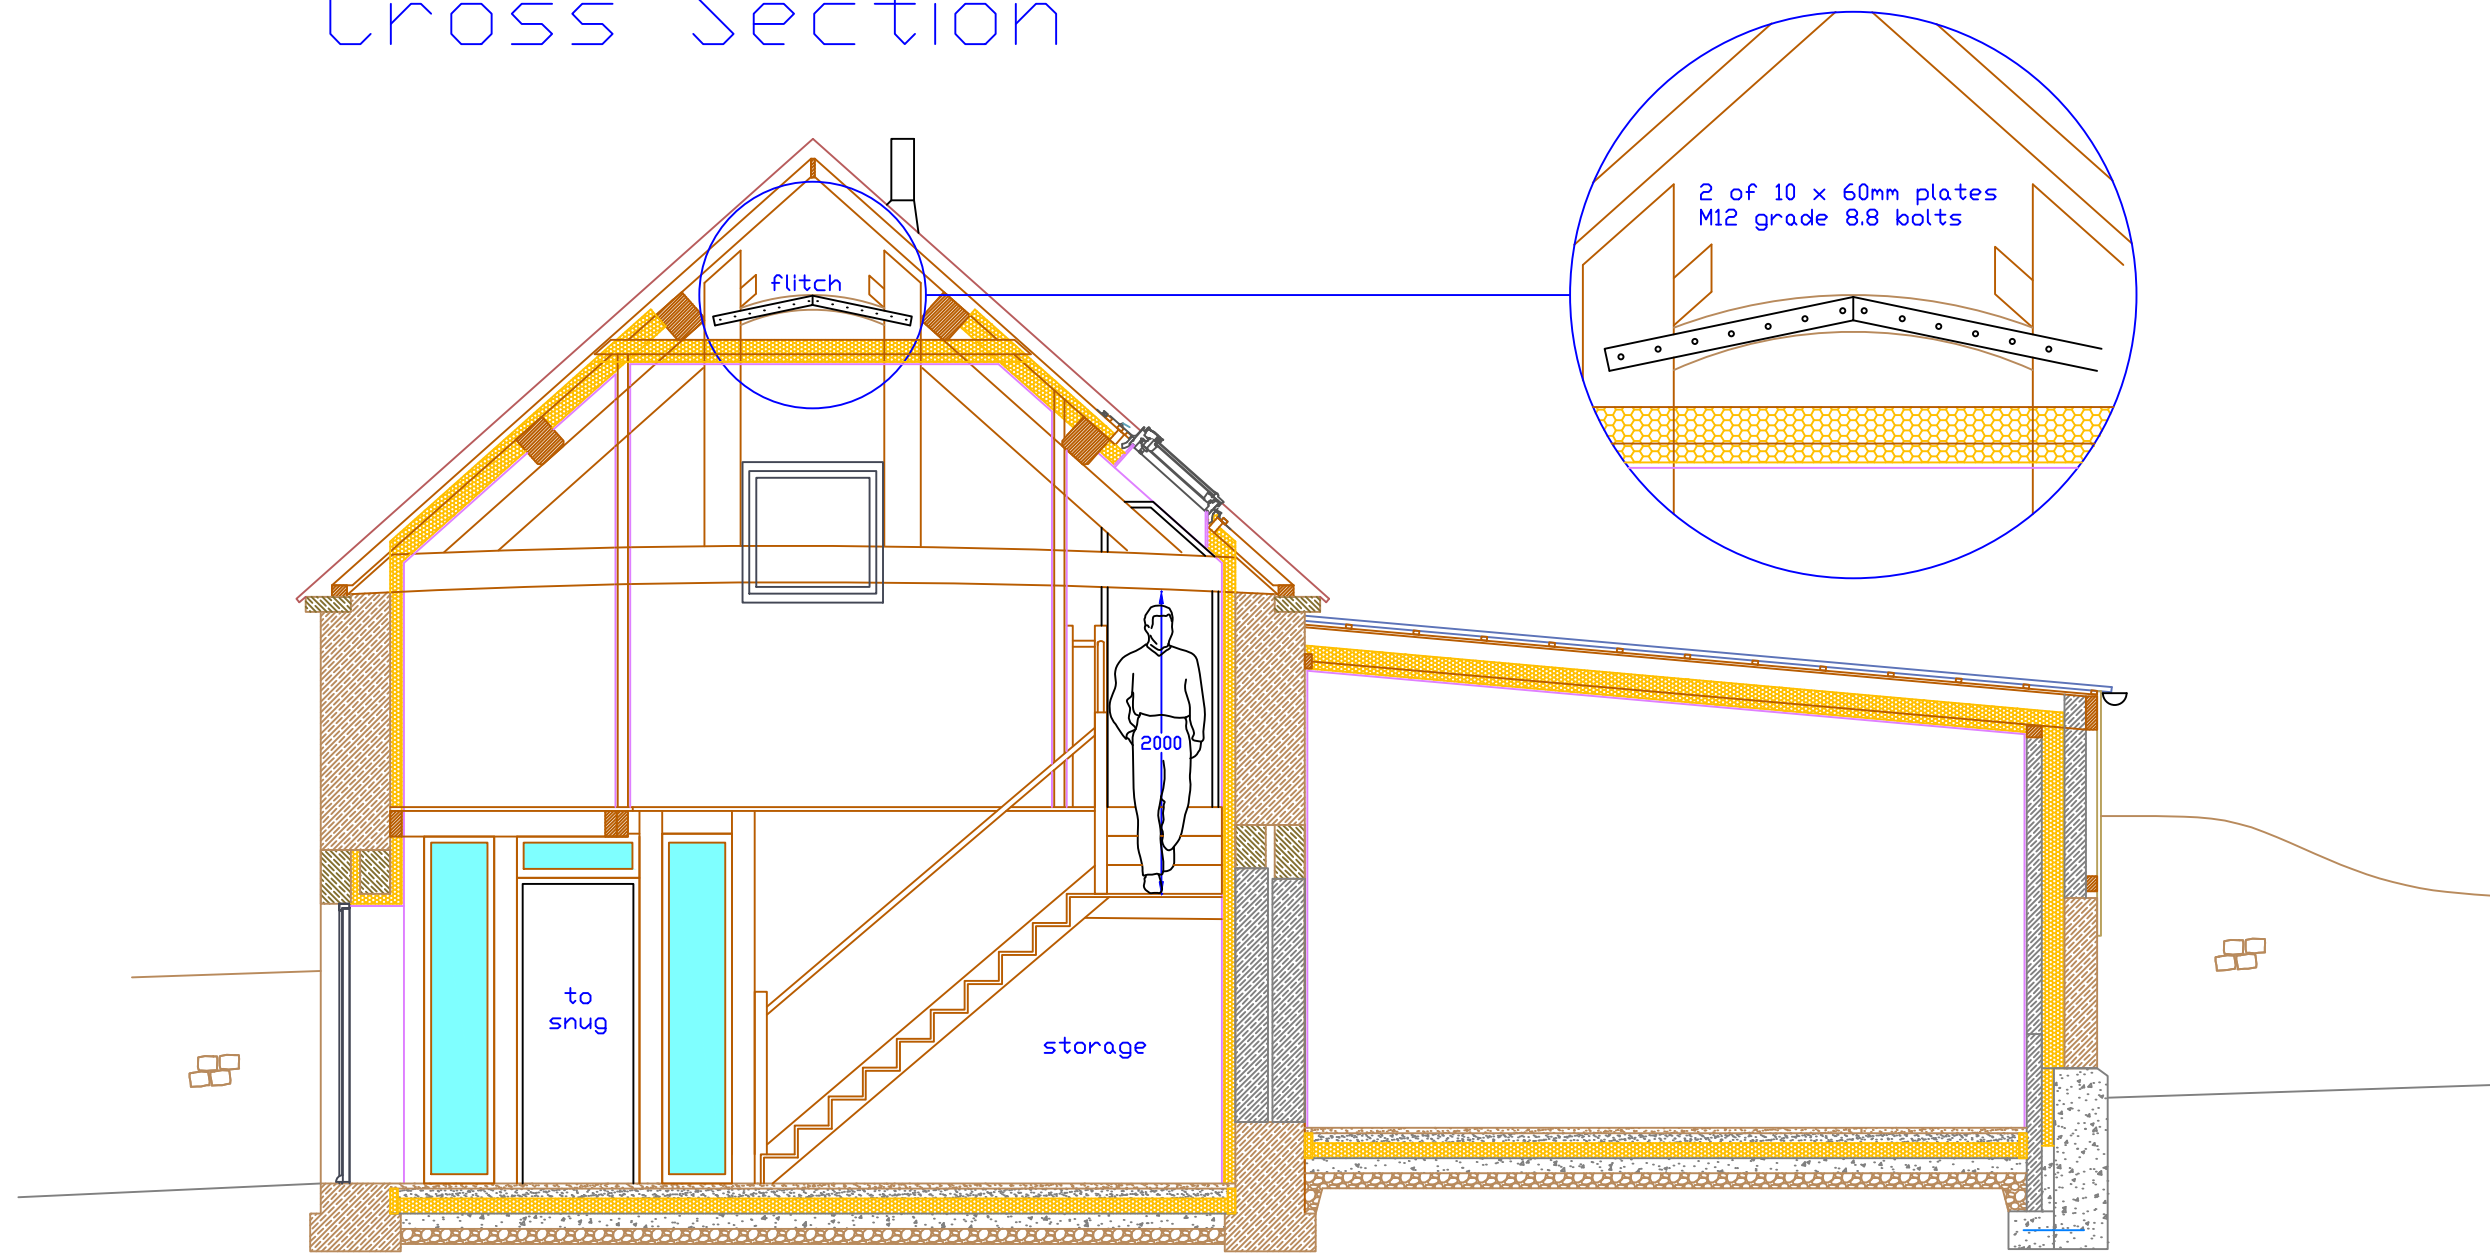

Document Scope: Planning

Item/Ref	Quantity	Title/Name, designation, material, dimension etc	Article No./Reference
Designed by A W Newby	Checked by Name	Approved by - date M Bradley - 22/06/2017	Filename Proposed.dwg
PME Planning Services		5	Scale 1:50
Edition Rev 0		Sheet 1/1	