


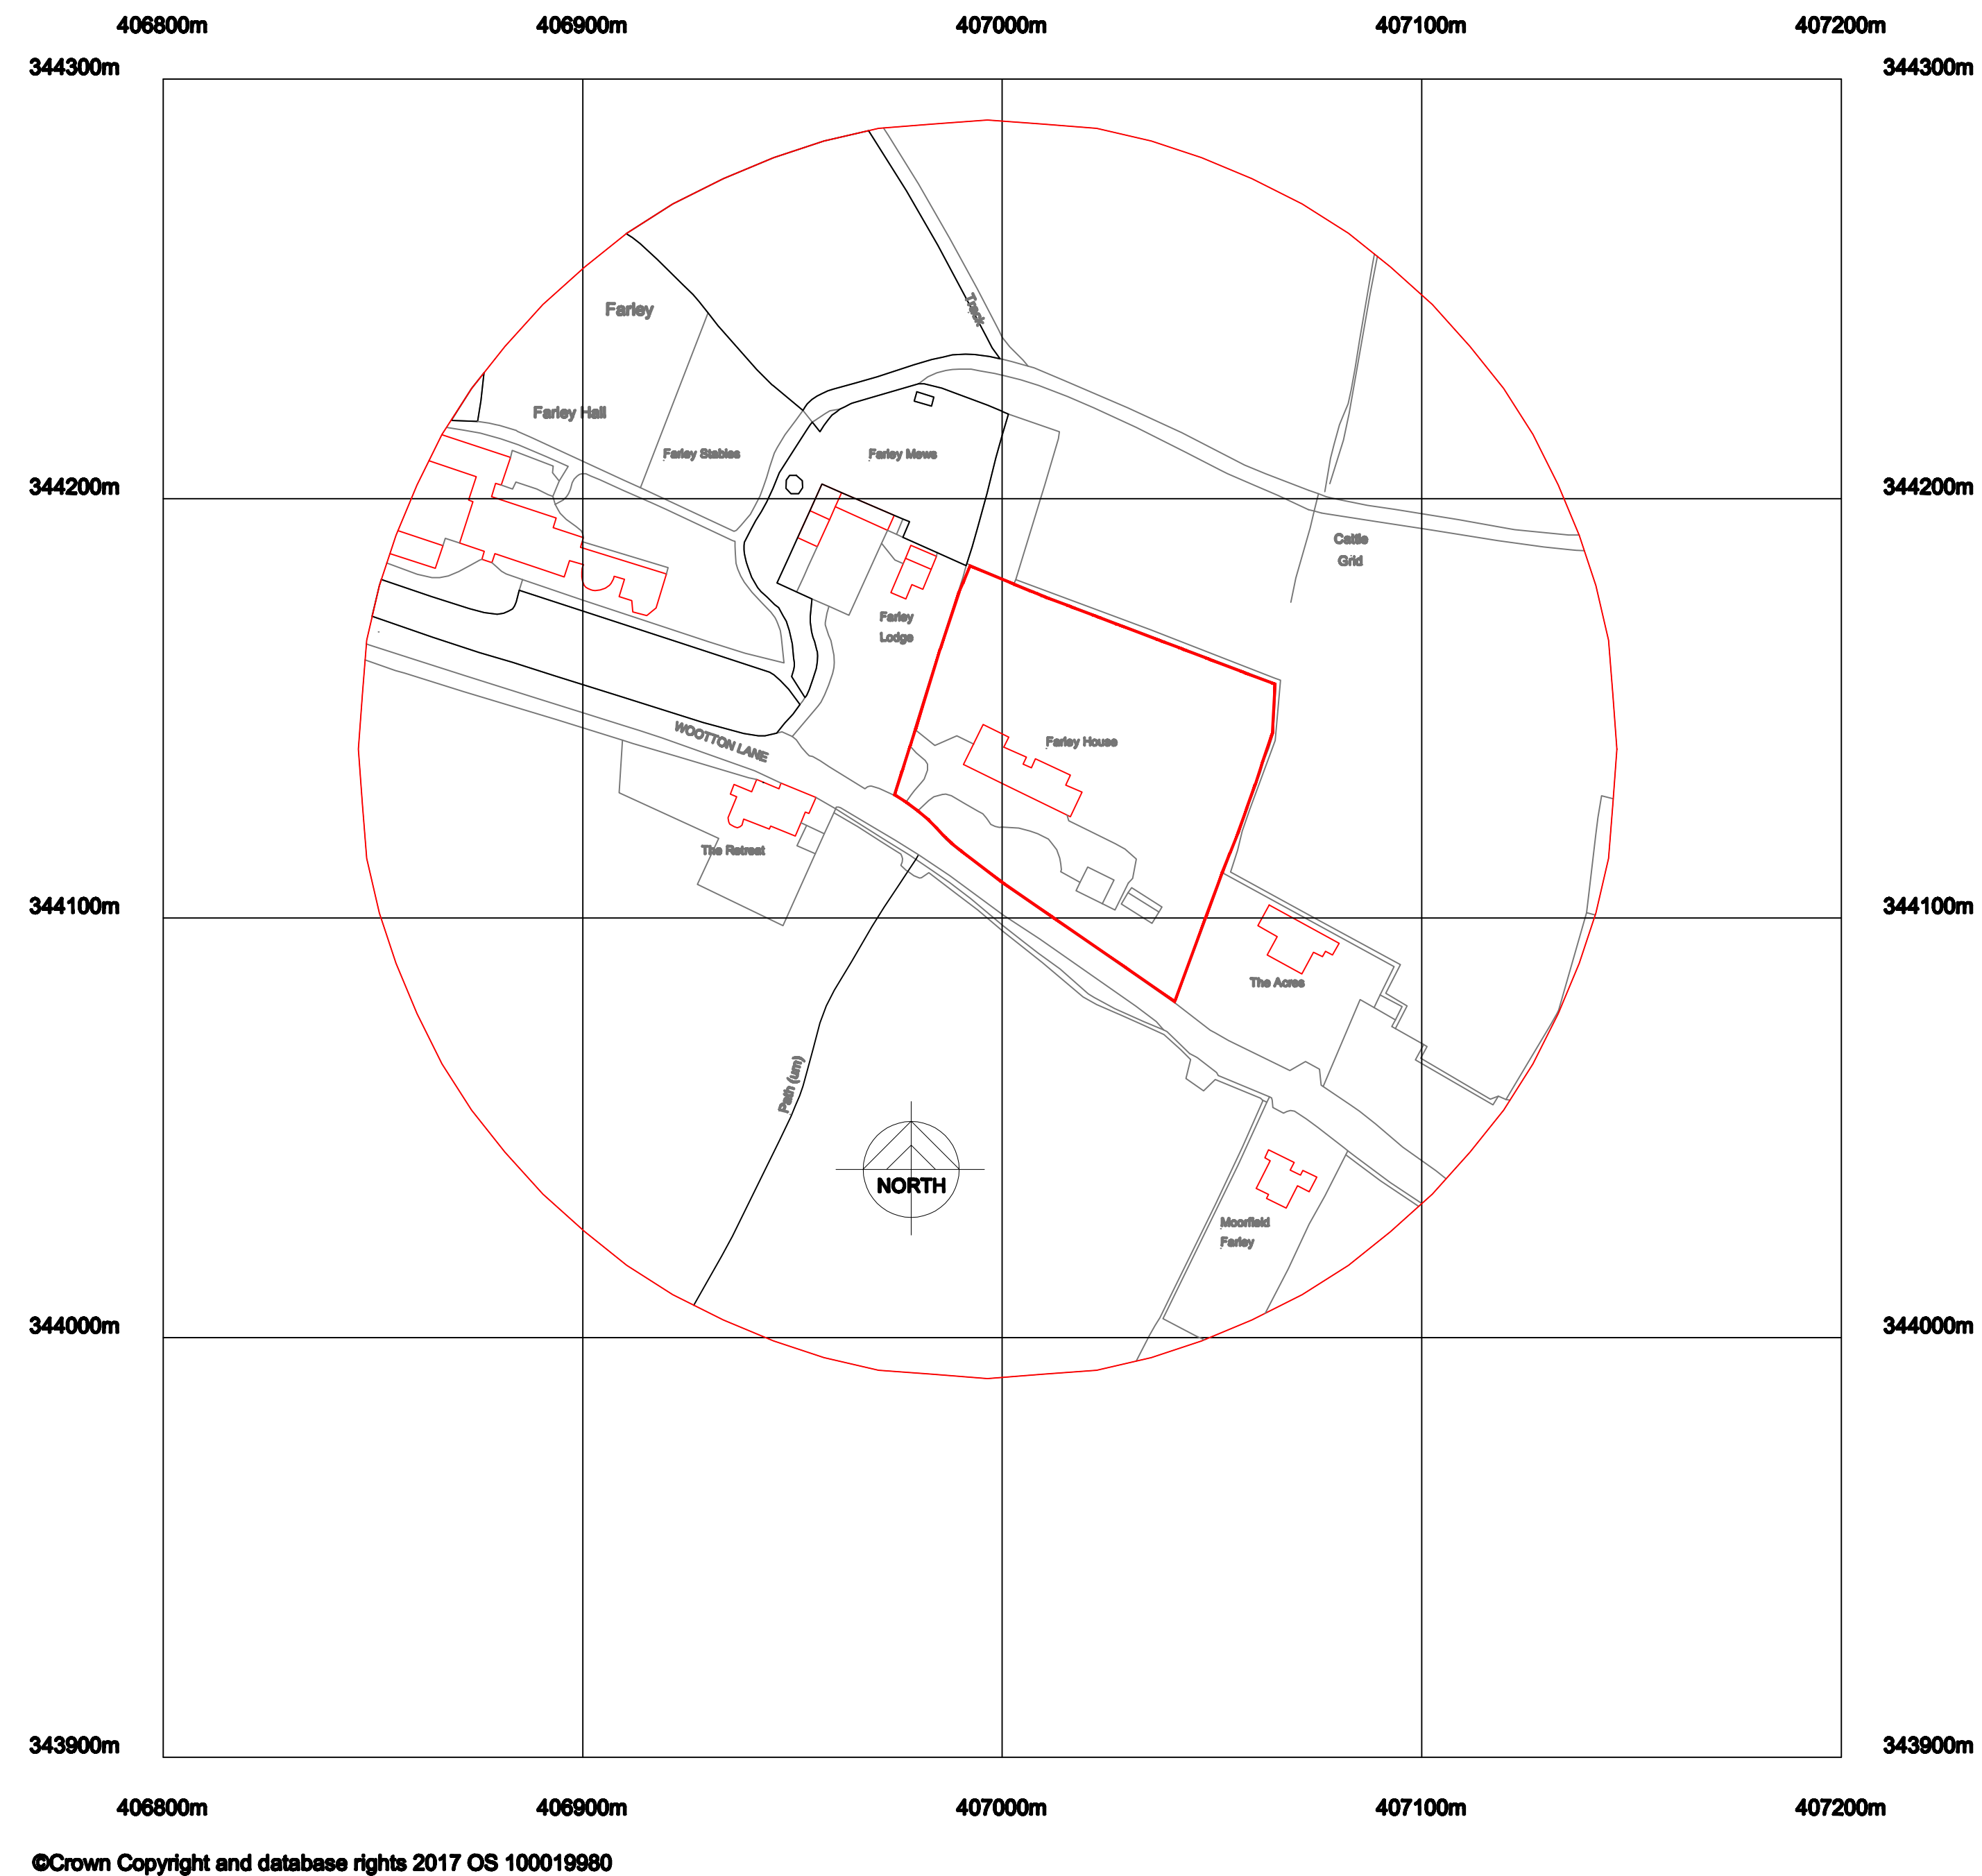

Chartered Architects • Interior Designers
Conservation and Historic Buildings Specialists

65, Hamilton Quay, Sovereign Harbour
Eastbourne East Sussex BN23 8PZ
Tel - 01323 471819
E- davidlewisarch@hotmail.com

64A, High Street
Chapmanslade, Wiltshire BA13 4AN
Tel - 01373 832040
E- davidgafney@hotmail.com

Title	Drawn David Gafney
Proposed alterations to Farley House. PROPOSED SITE PLAN	Scale 1:1250
	Date May 2017
	Drawing No 1960-D-12